




FRONT ELEVATION

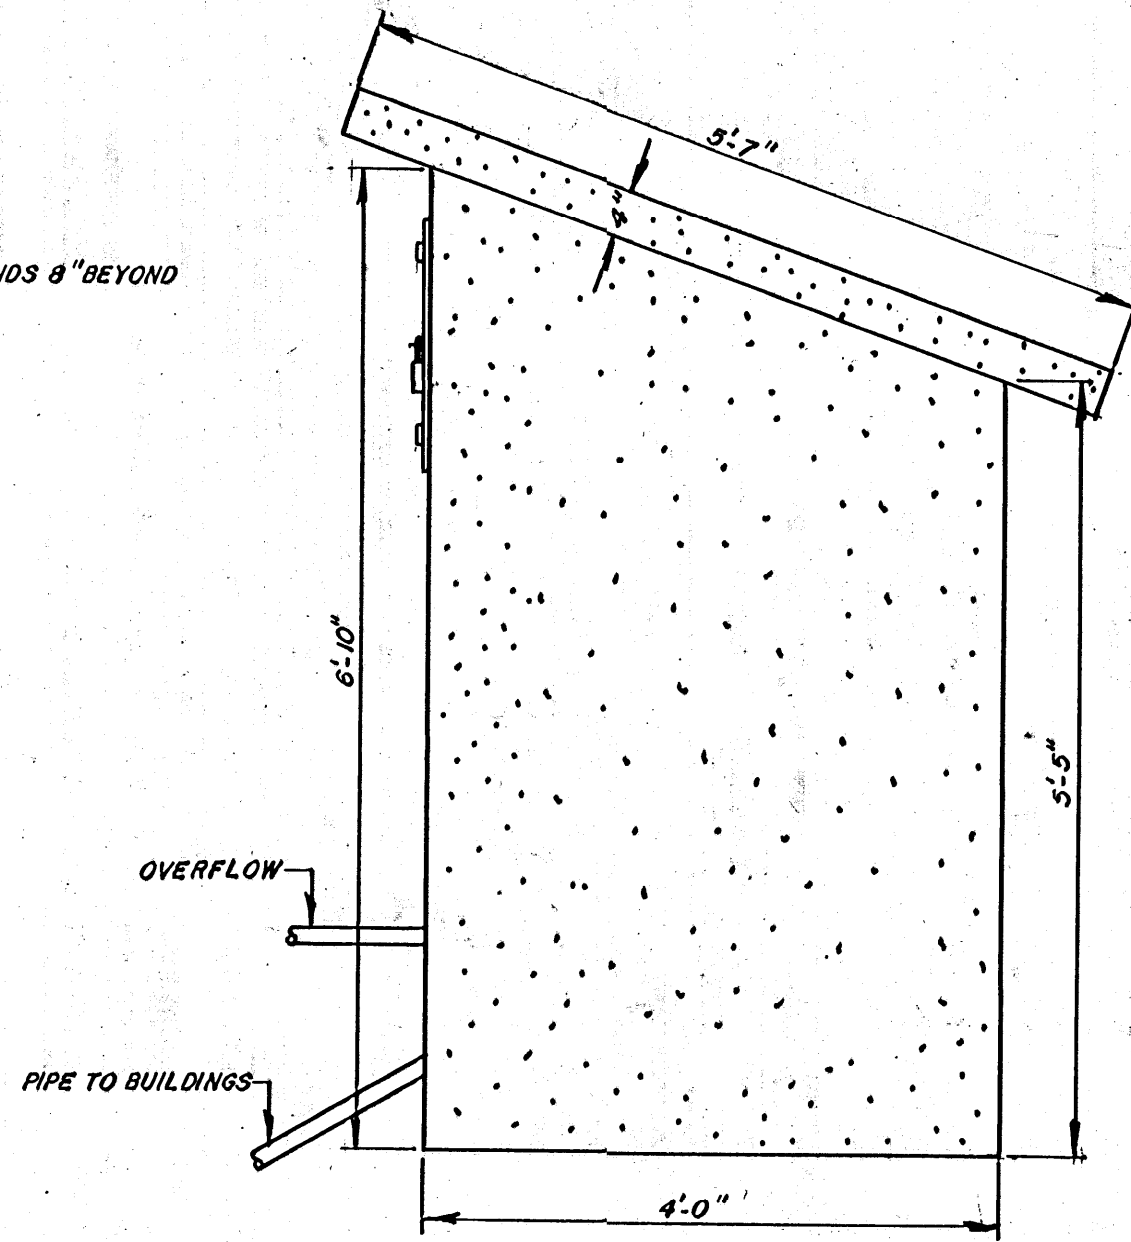


SIDE ELEVATION

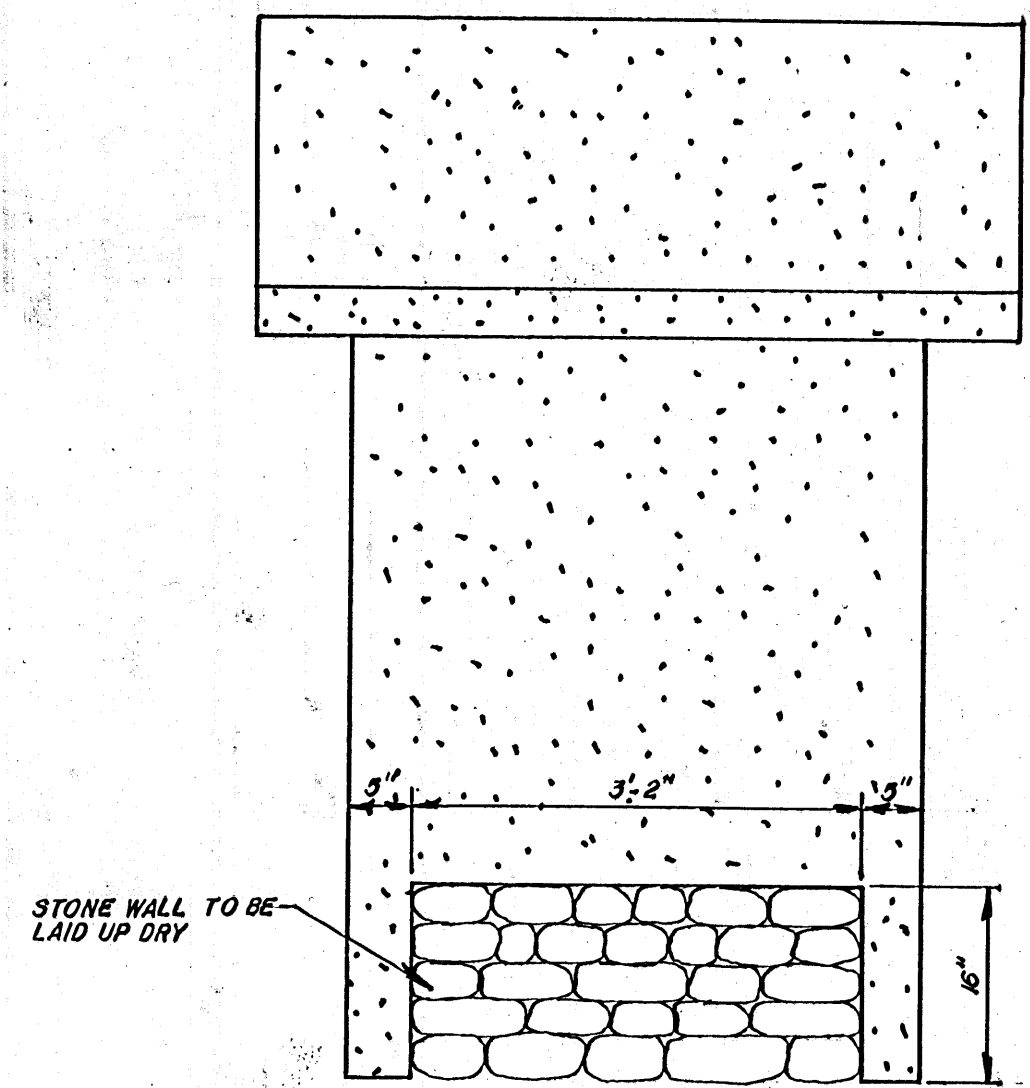

REAR ELEVATION

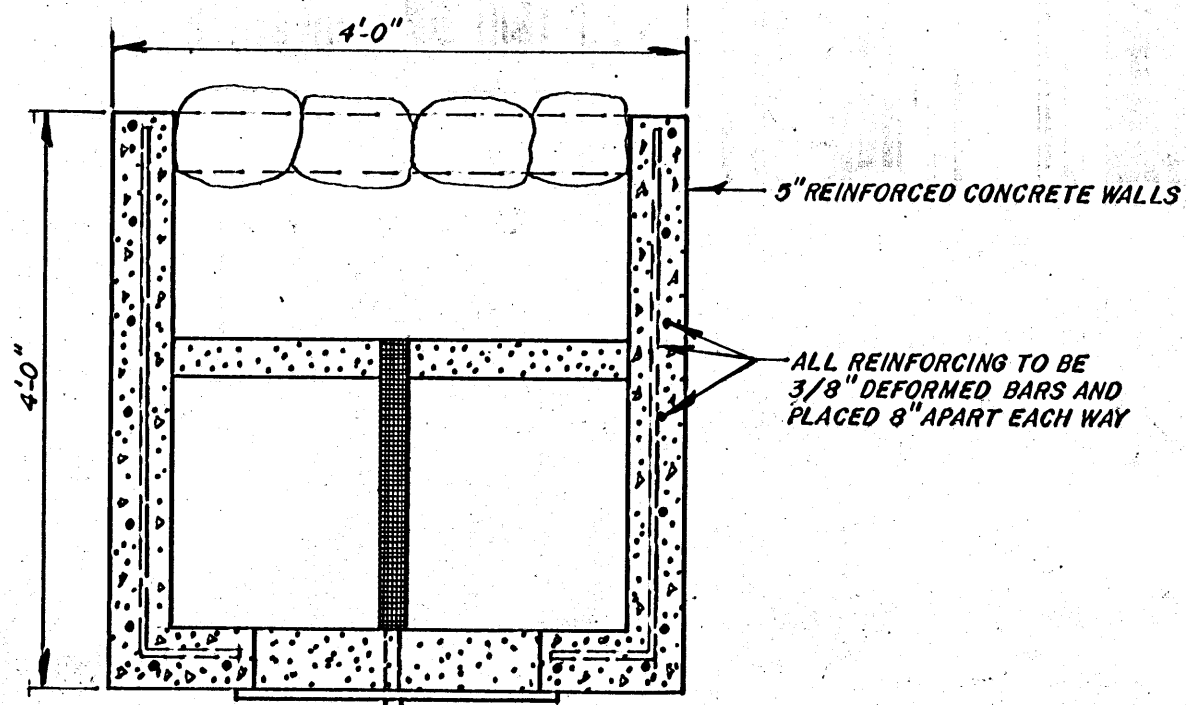

PLAN

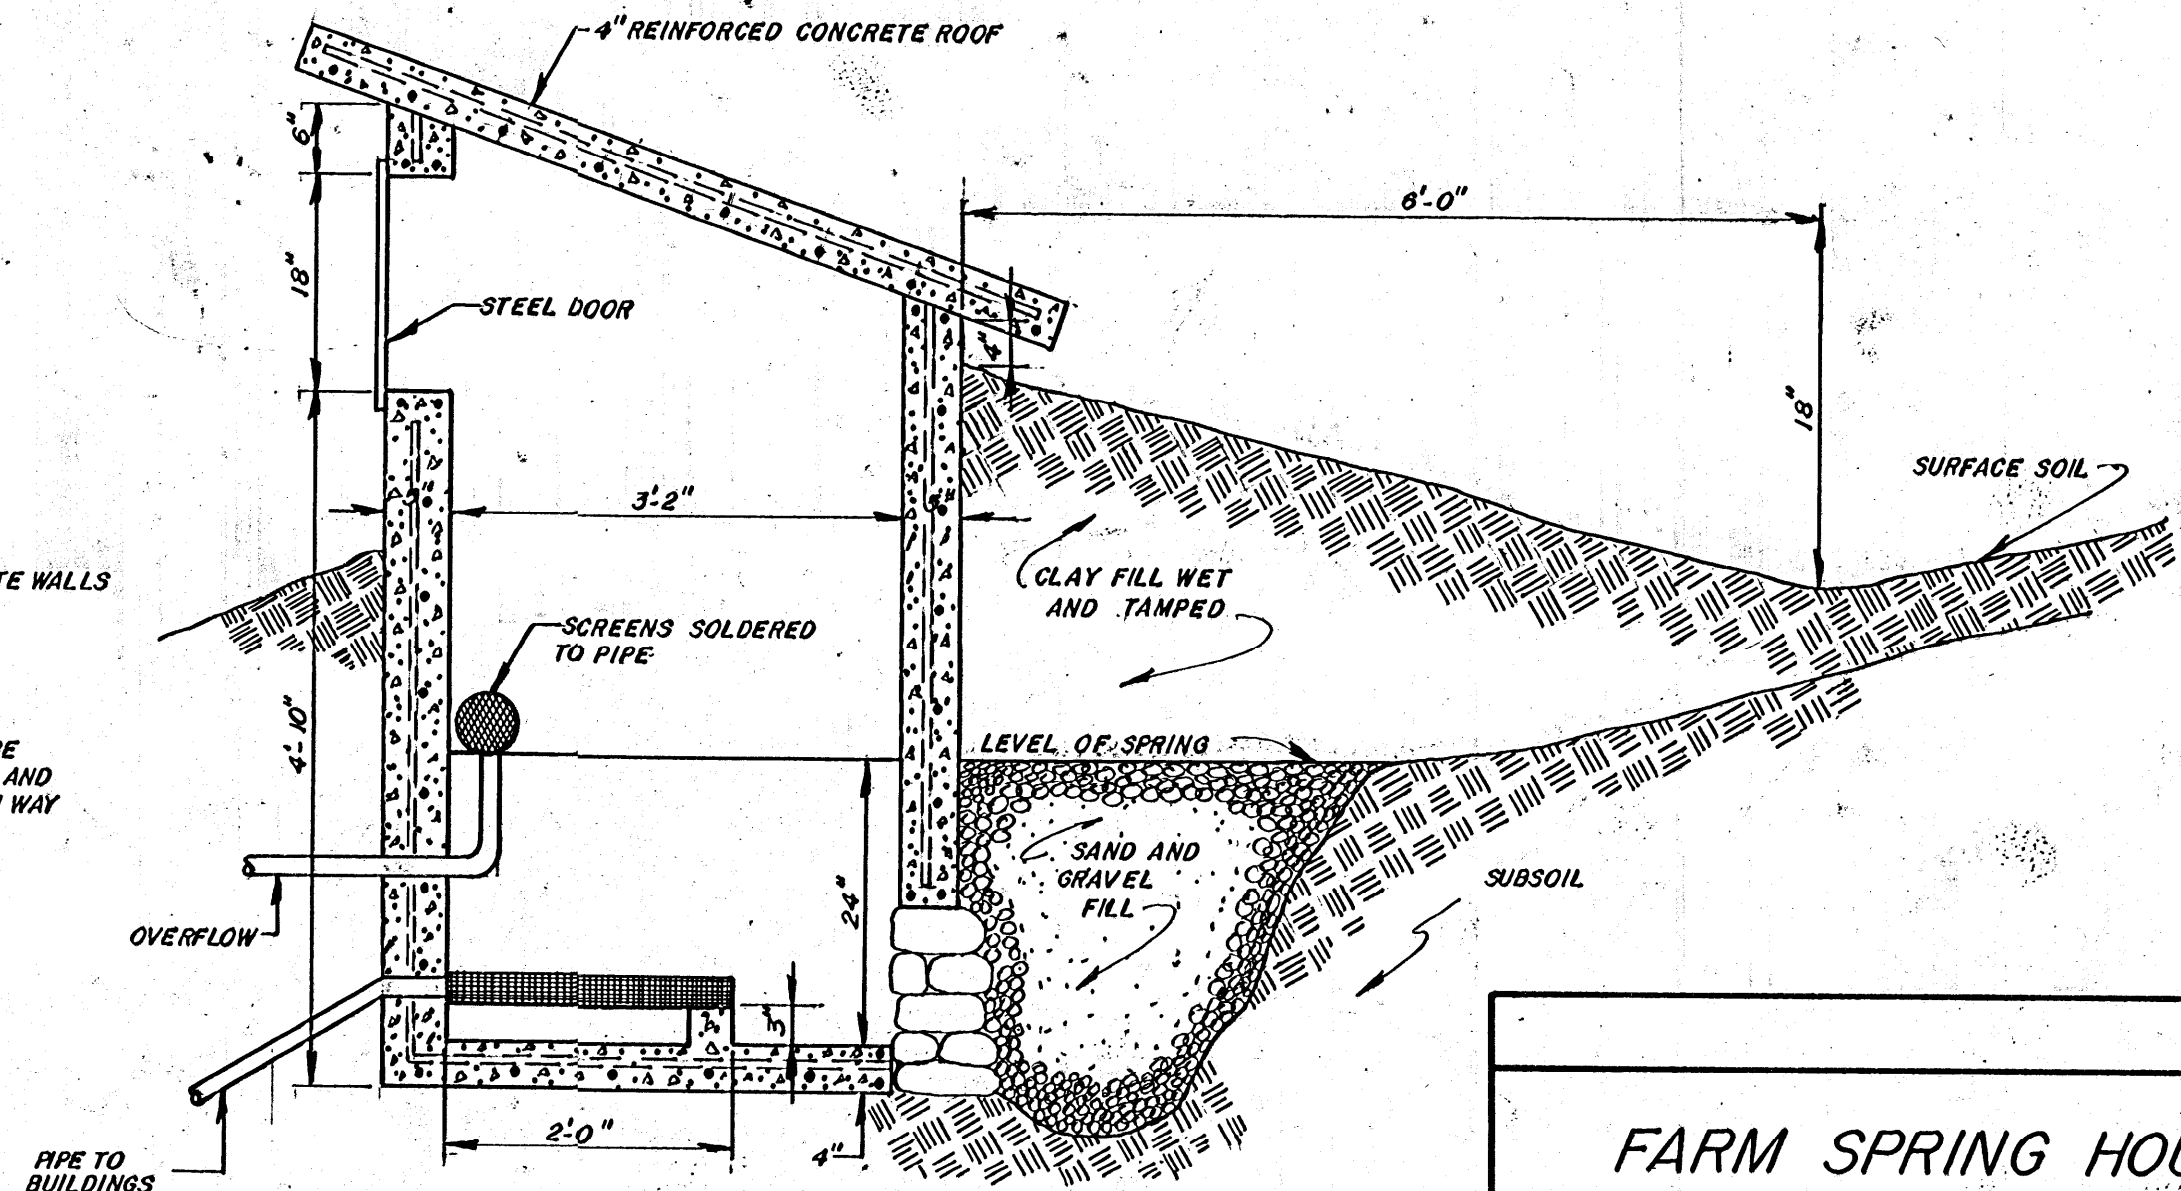

SECTION AA

PL. NO. 5197		
FARM SPRING HOUSE		
	DESIGN BY	SHEET
	DRAWN BY PAM BENNETT	
	DATE NOVEMBER, 1986	OF