


PERSPECTIVE


DOOR SCHEDULE			
MARK	SIZE	DESCRIPTION	#REQ
A	3'0" x 6'8"	EXTERIOR WOOD	2
B	2'8" x 6'8"	INTERIOR WOOD	3
C	2'6" x 6'8"	INTERIOR WOOD	4
D	2'4" x 6'8"	INTERIOR WOOD	1
E	1'6" x 6'8"	BI-FOLD	2
F	0'9" x 6'8"	BI-FOLD	2

WINDOW SCHEDULE			
MARK	SIZE	DESCRIPTION	#REQ
1	2'6" x 4'0"	DOUBLE HUNG	15
2	1'6" x 2'0"	DOUBLE HUNG	1

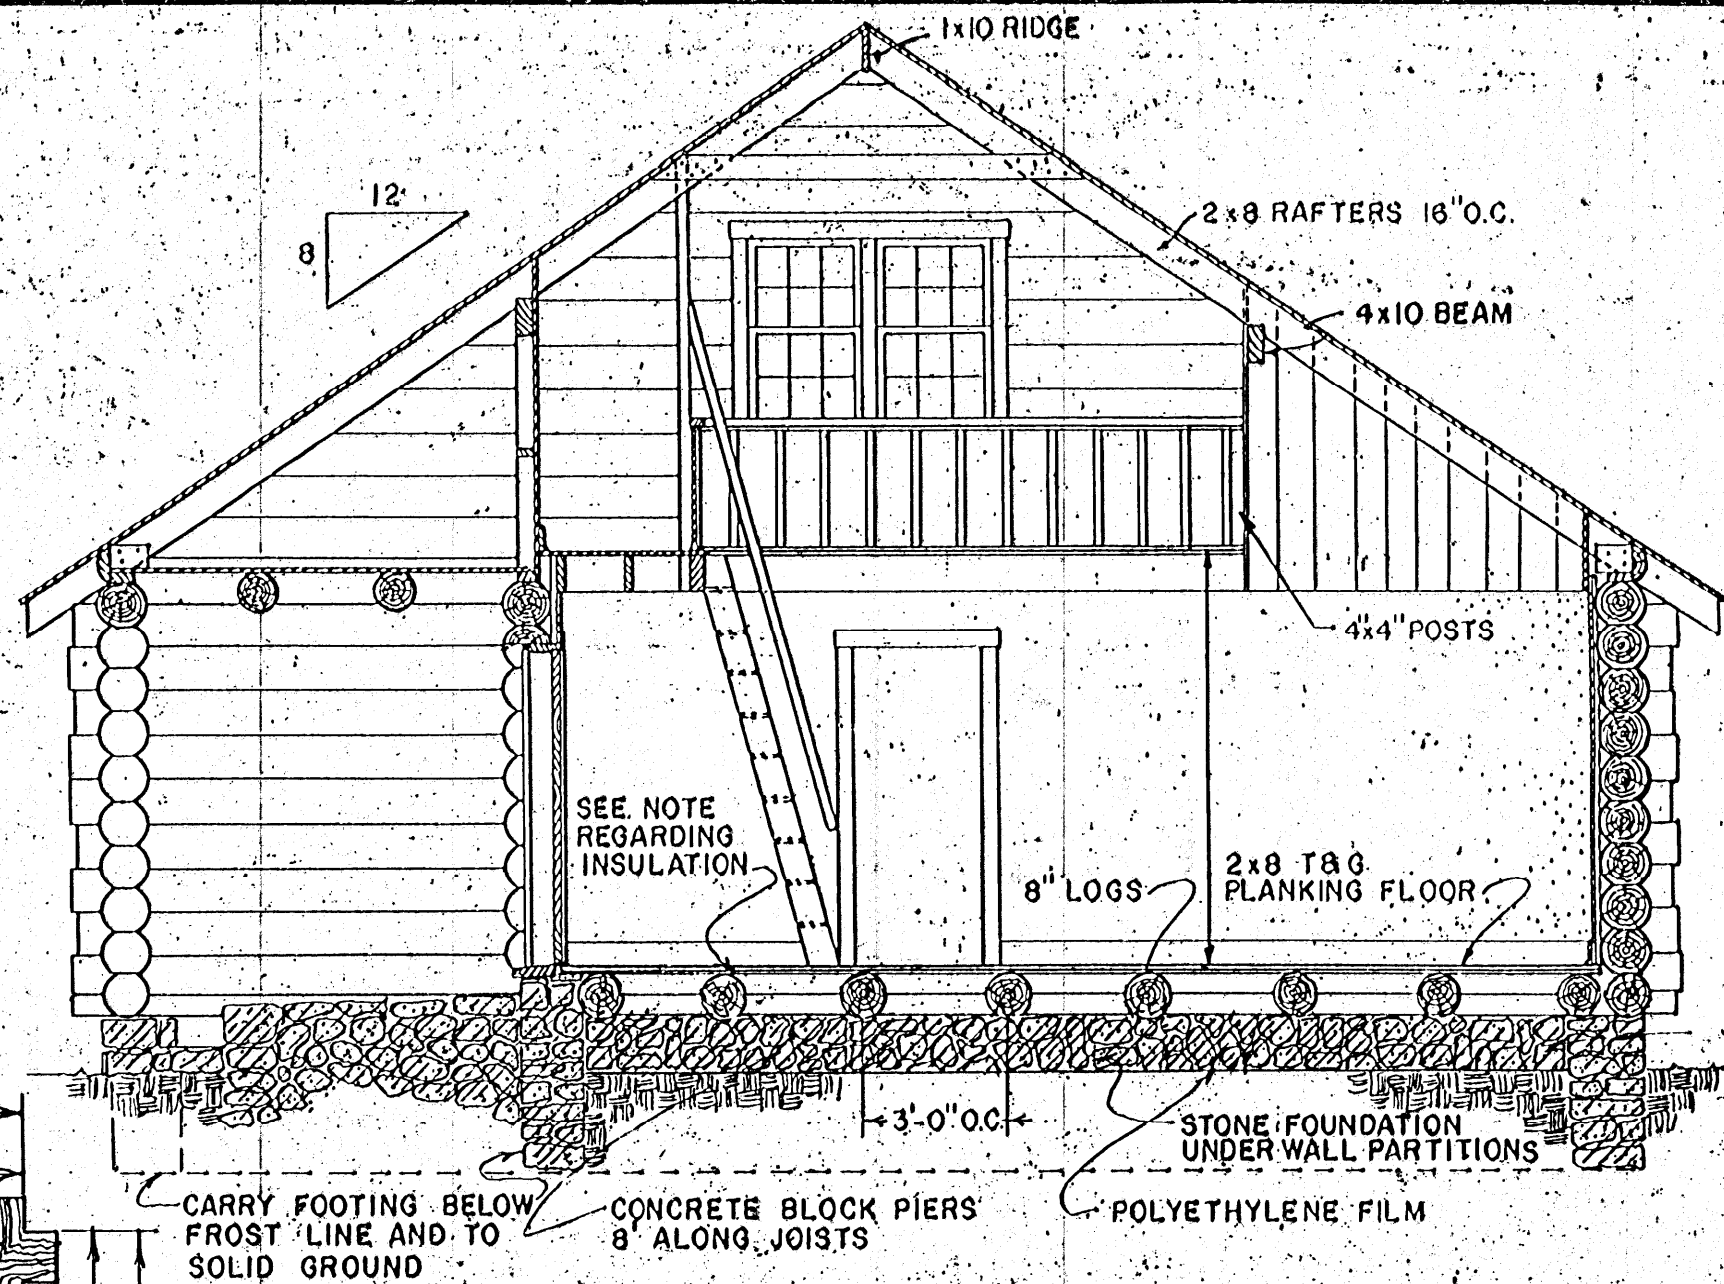


SECTION A-A

SCALE 1/4" = 1'-0"

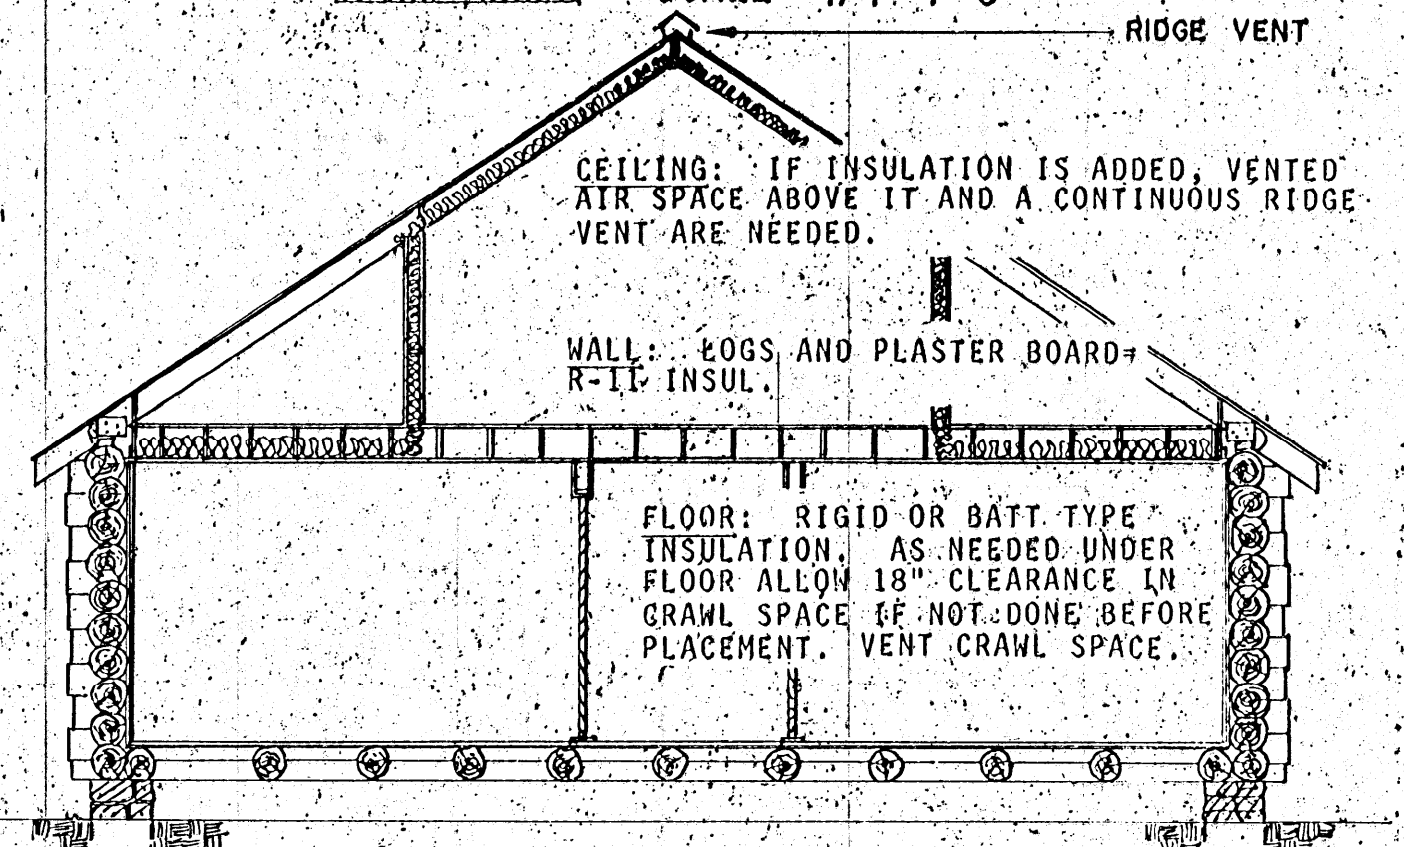


SECTION B-B
INSULATION DETAIL

CABIN DESIGNED WITHOUT INSULATION. INSULATION AND VAPOR BARRIERS WILL BE NEEDED FOR COLD WEATHER OCCUPANCY. SEE NOTE REGARDING PLACEMENT.

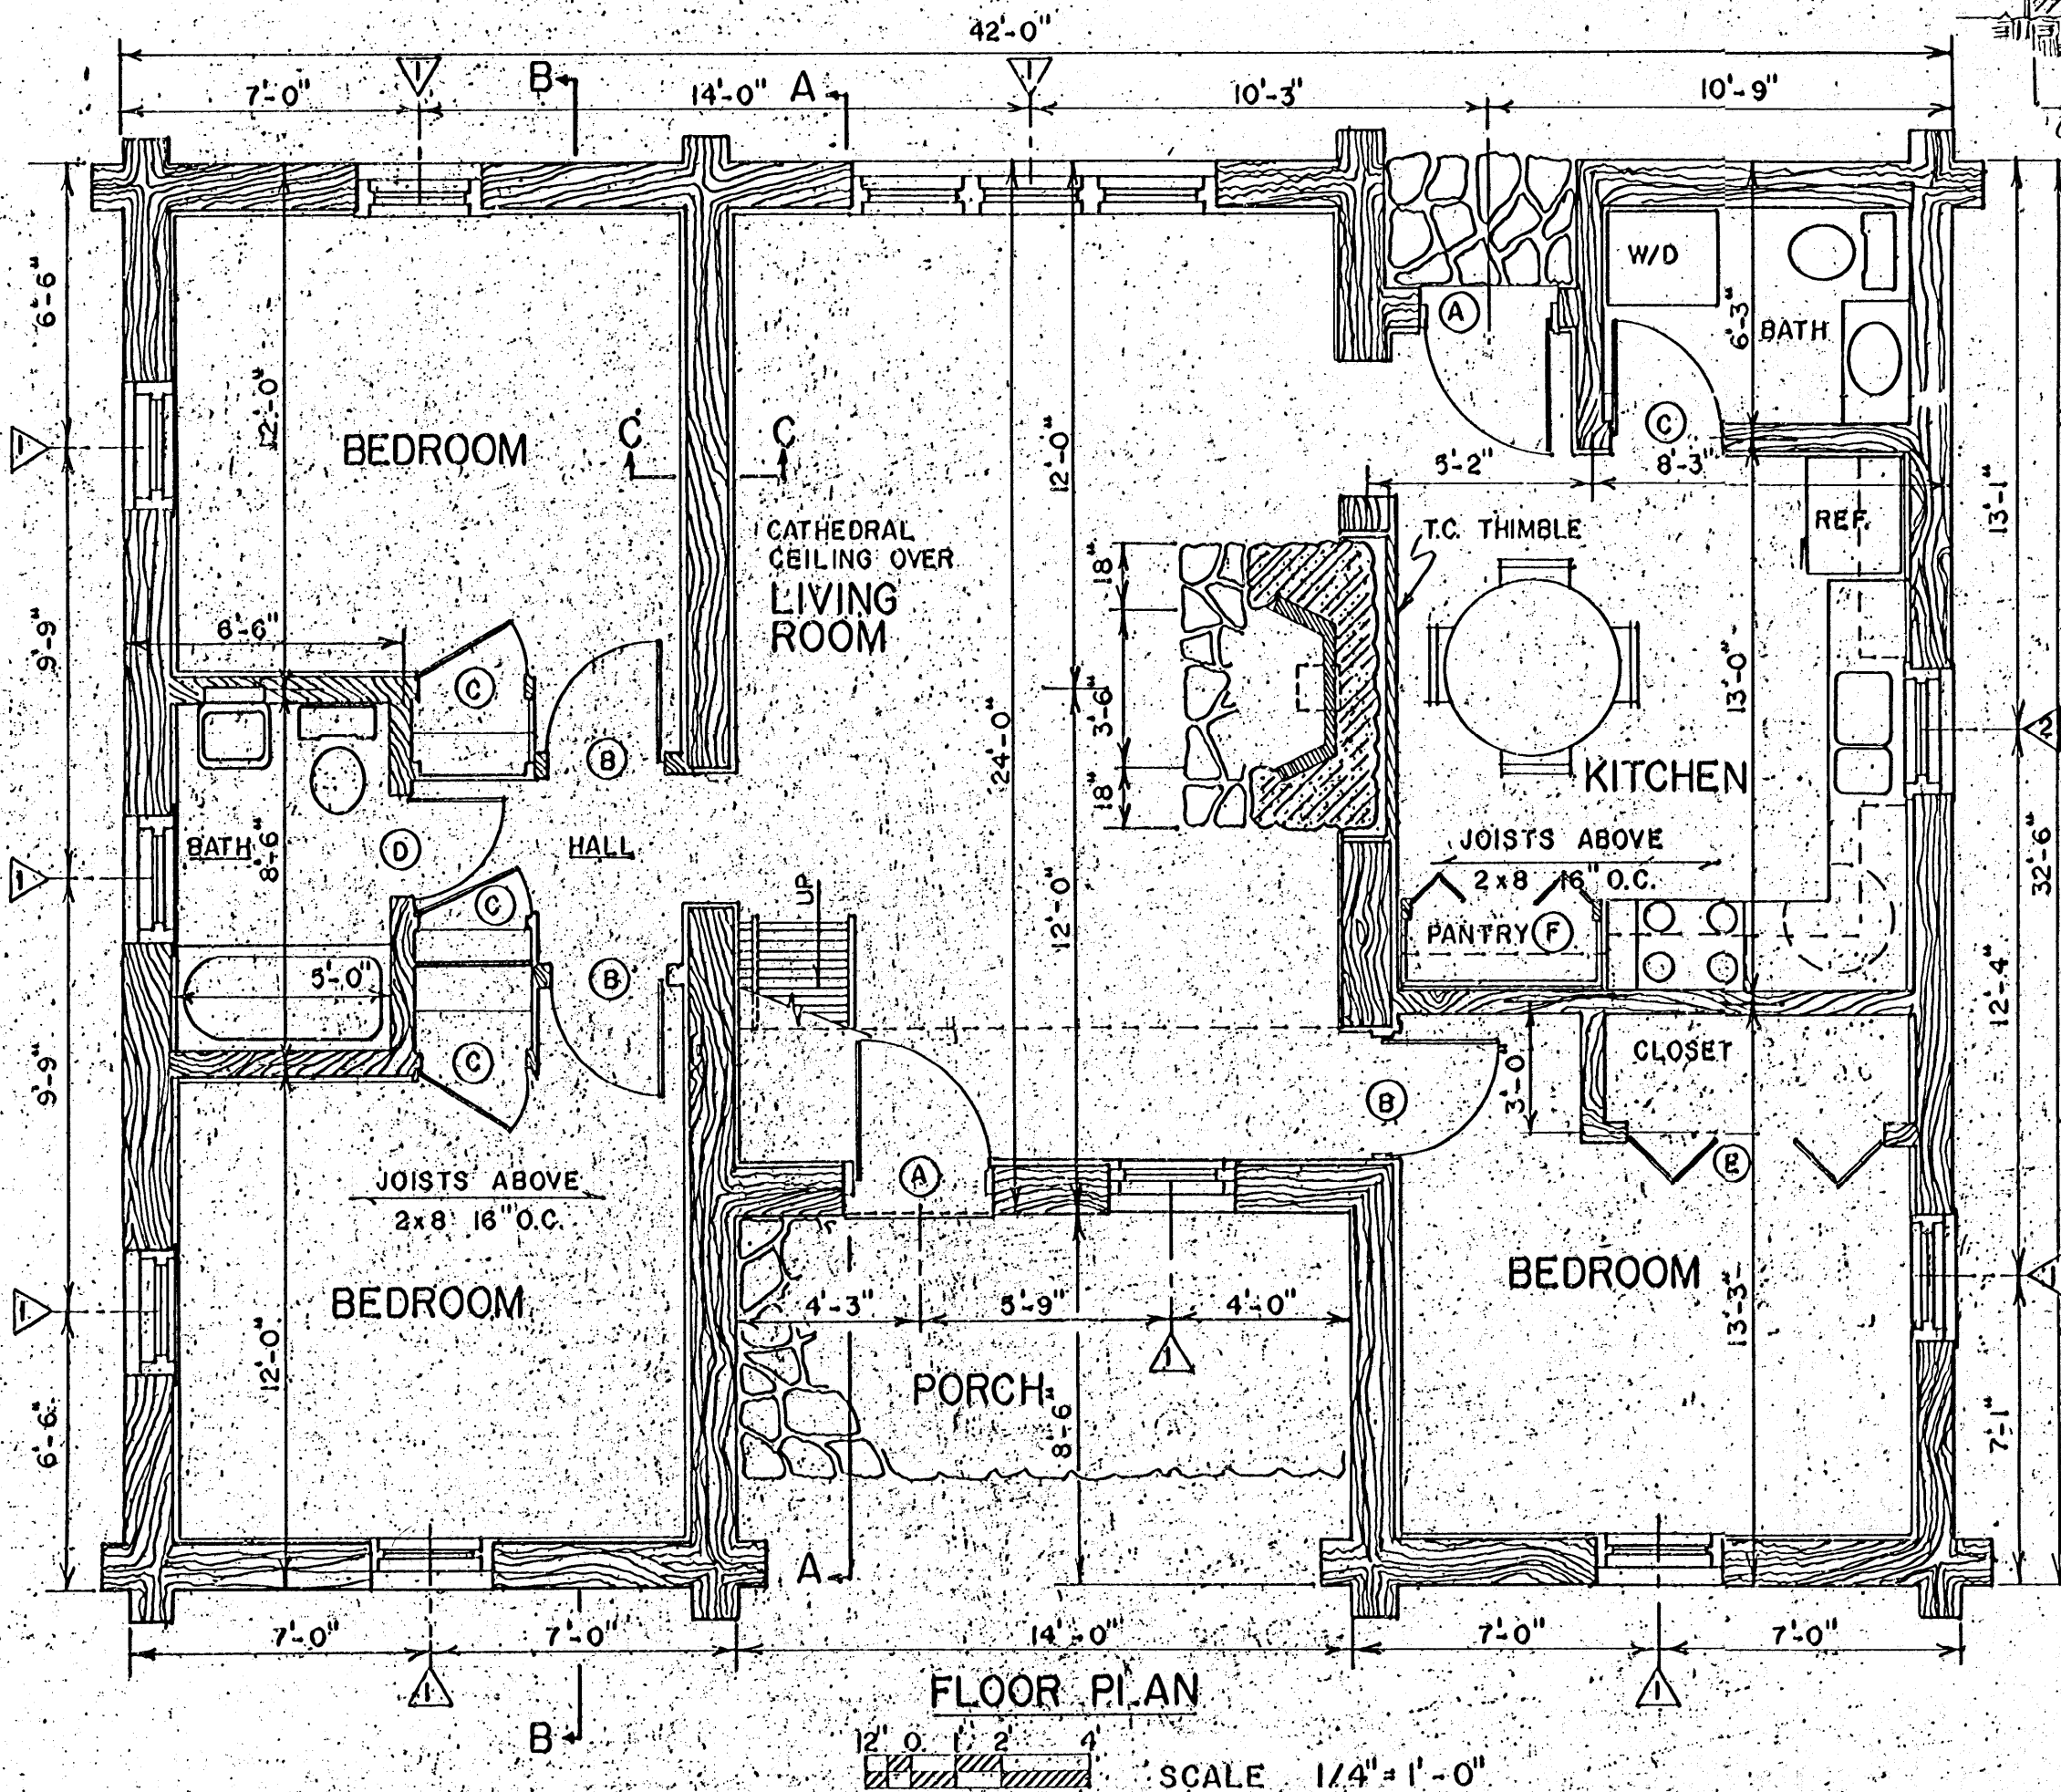

FLOOR PLAN

SCALE 1/4" = 1'-0"

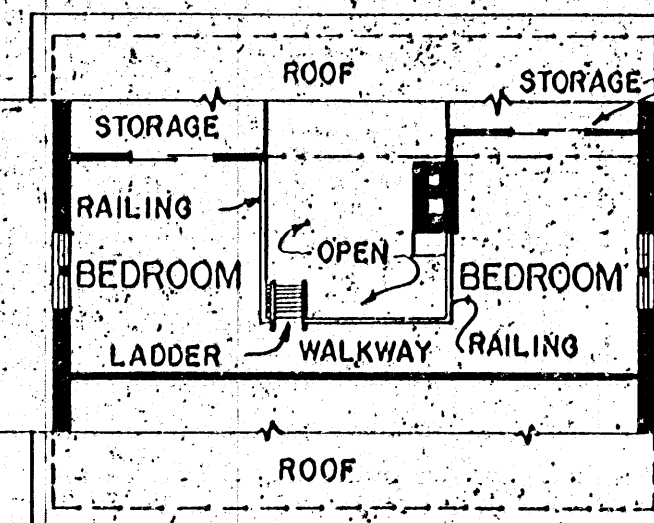

SECOND FLOOR PLAN
NO SCALE


COOPERATIVE EXTENSION SERVICE
AGRICULTURE AND HOME ECONOMICS

AND
UNITED STATES DEPARTMENT OF AGRICULTURE COOPERATING

5 ROOM LOG CABIN


IDAHO '49 5506 SHEET 1 OF 2

REV '87

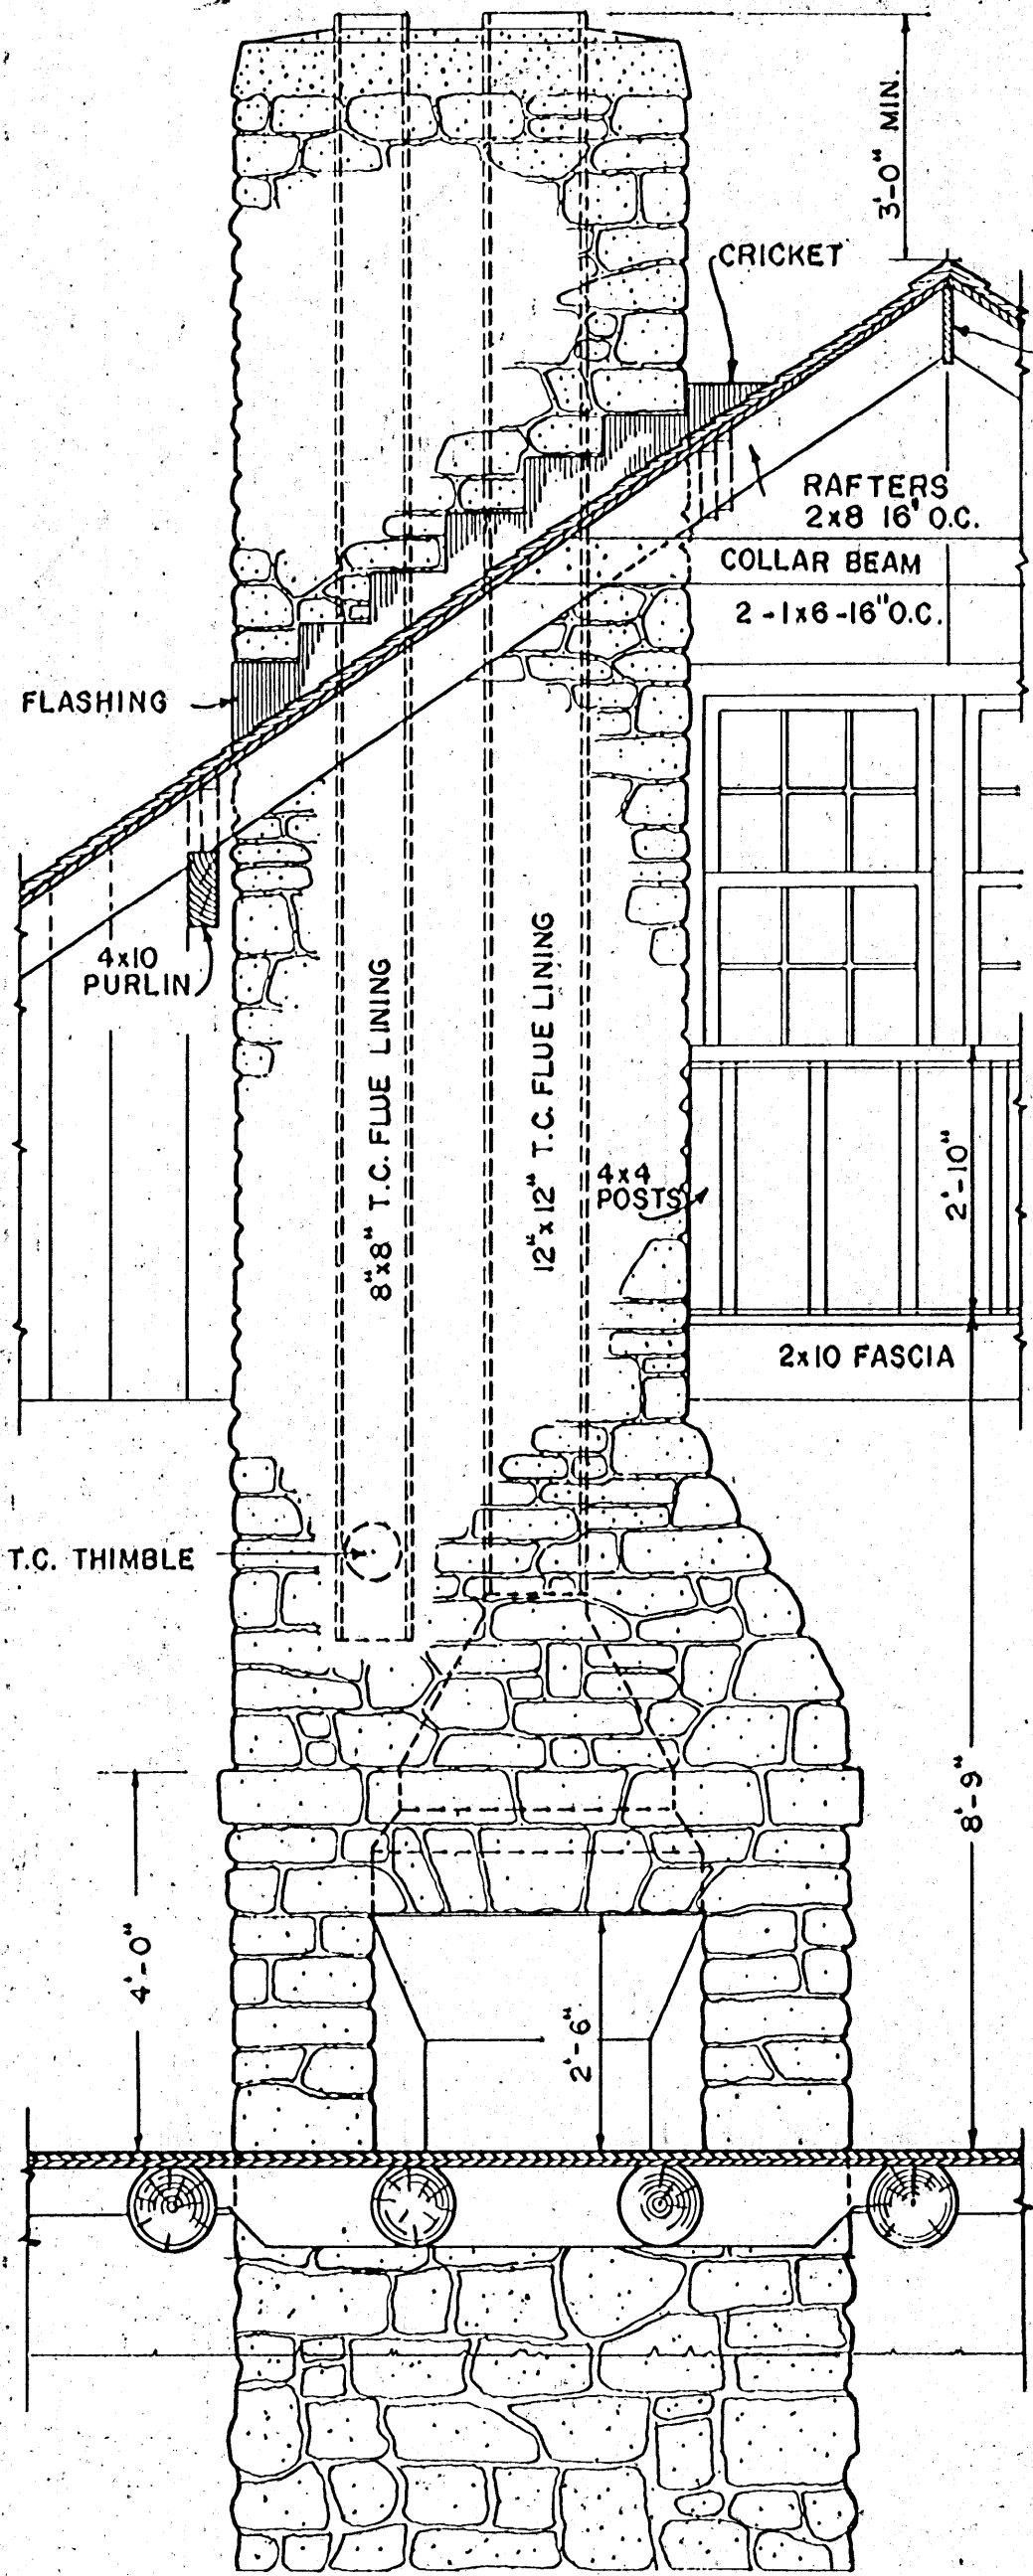


FIREPLACE ELEVATION


12" 6" 0" 1" 2" SCALE 1/2" = 1'-0"

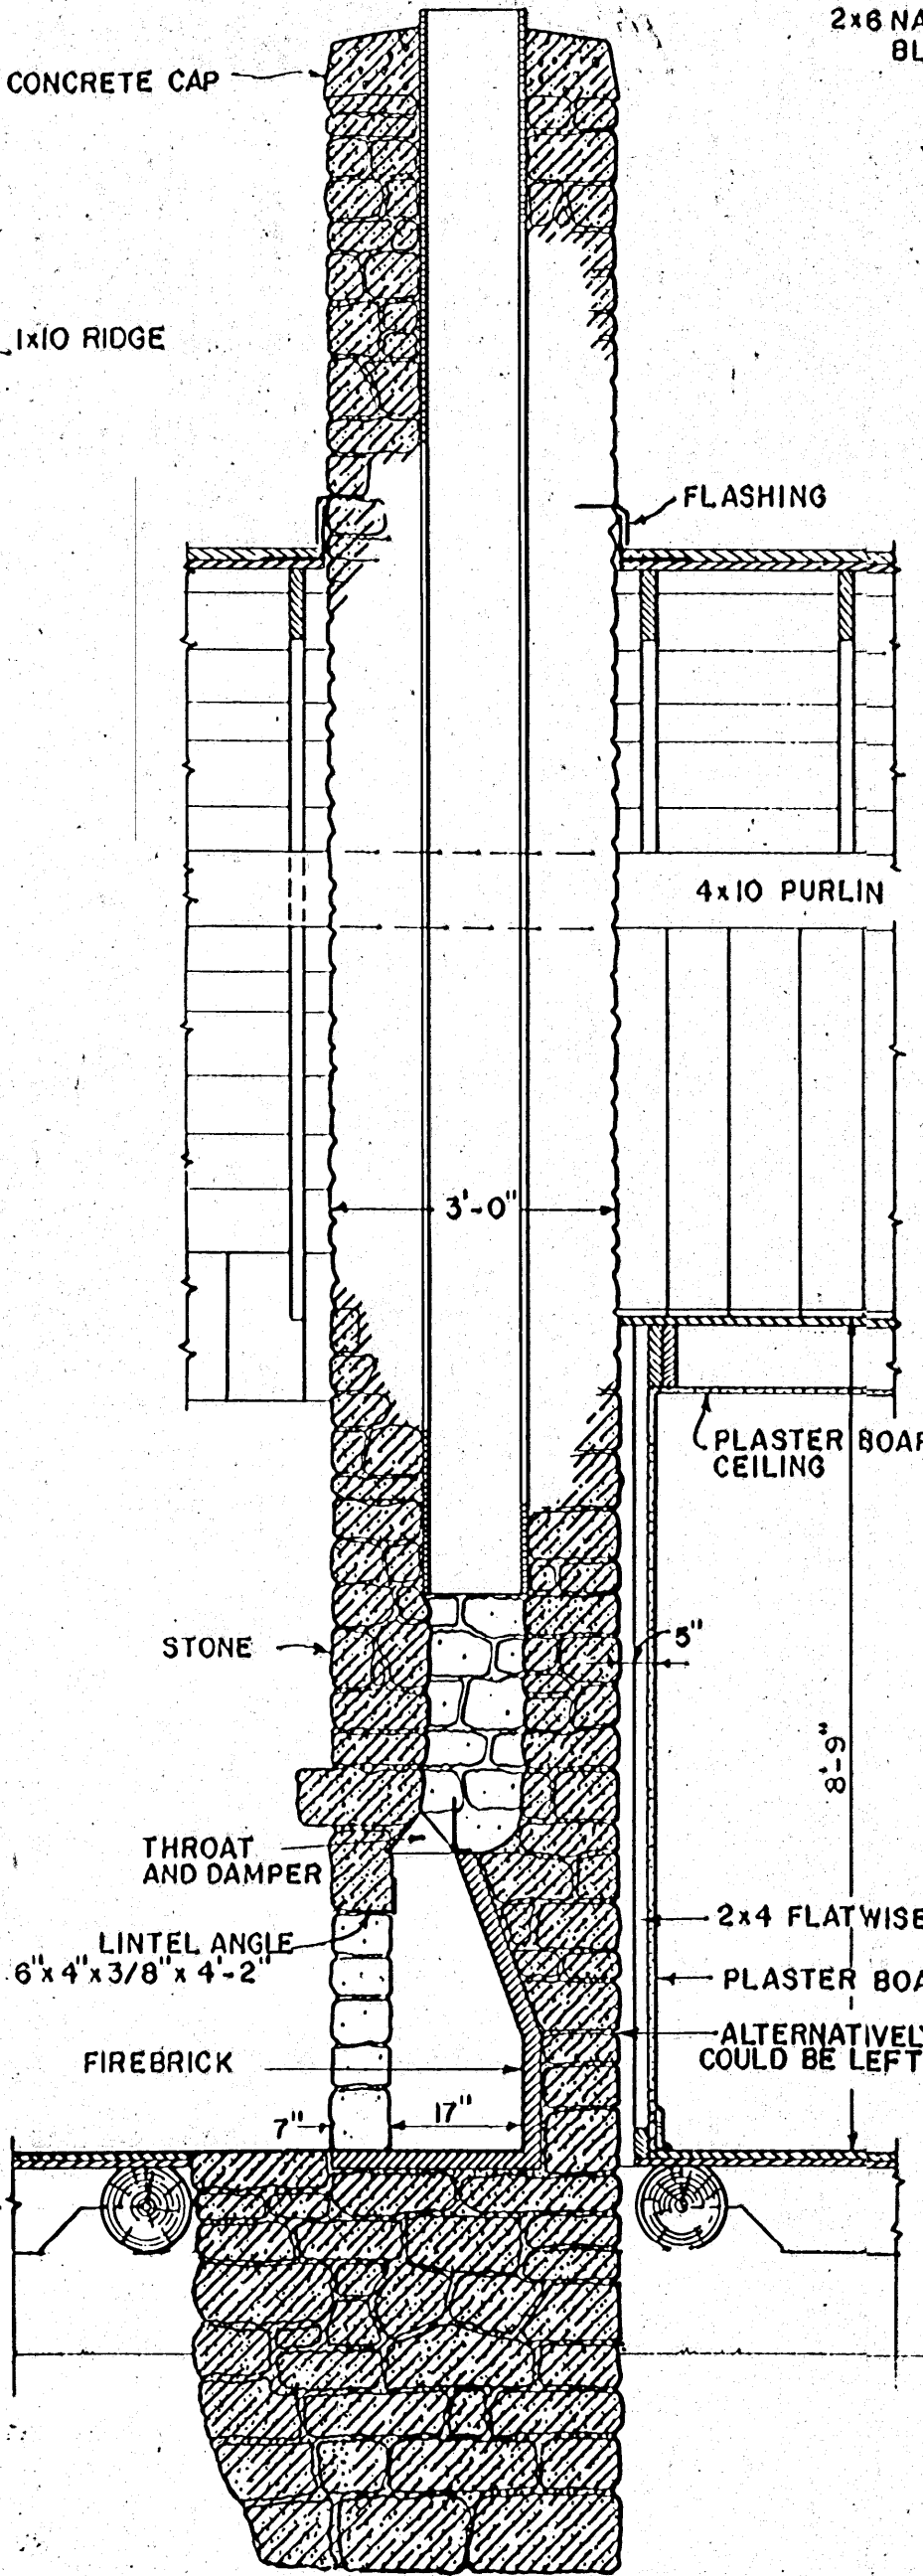


SECTION

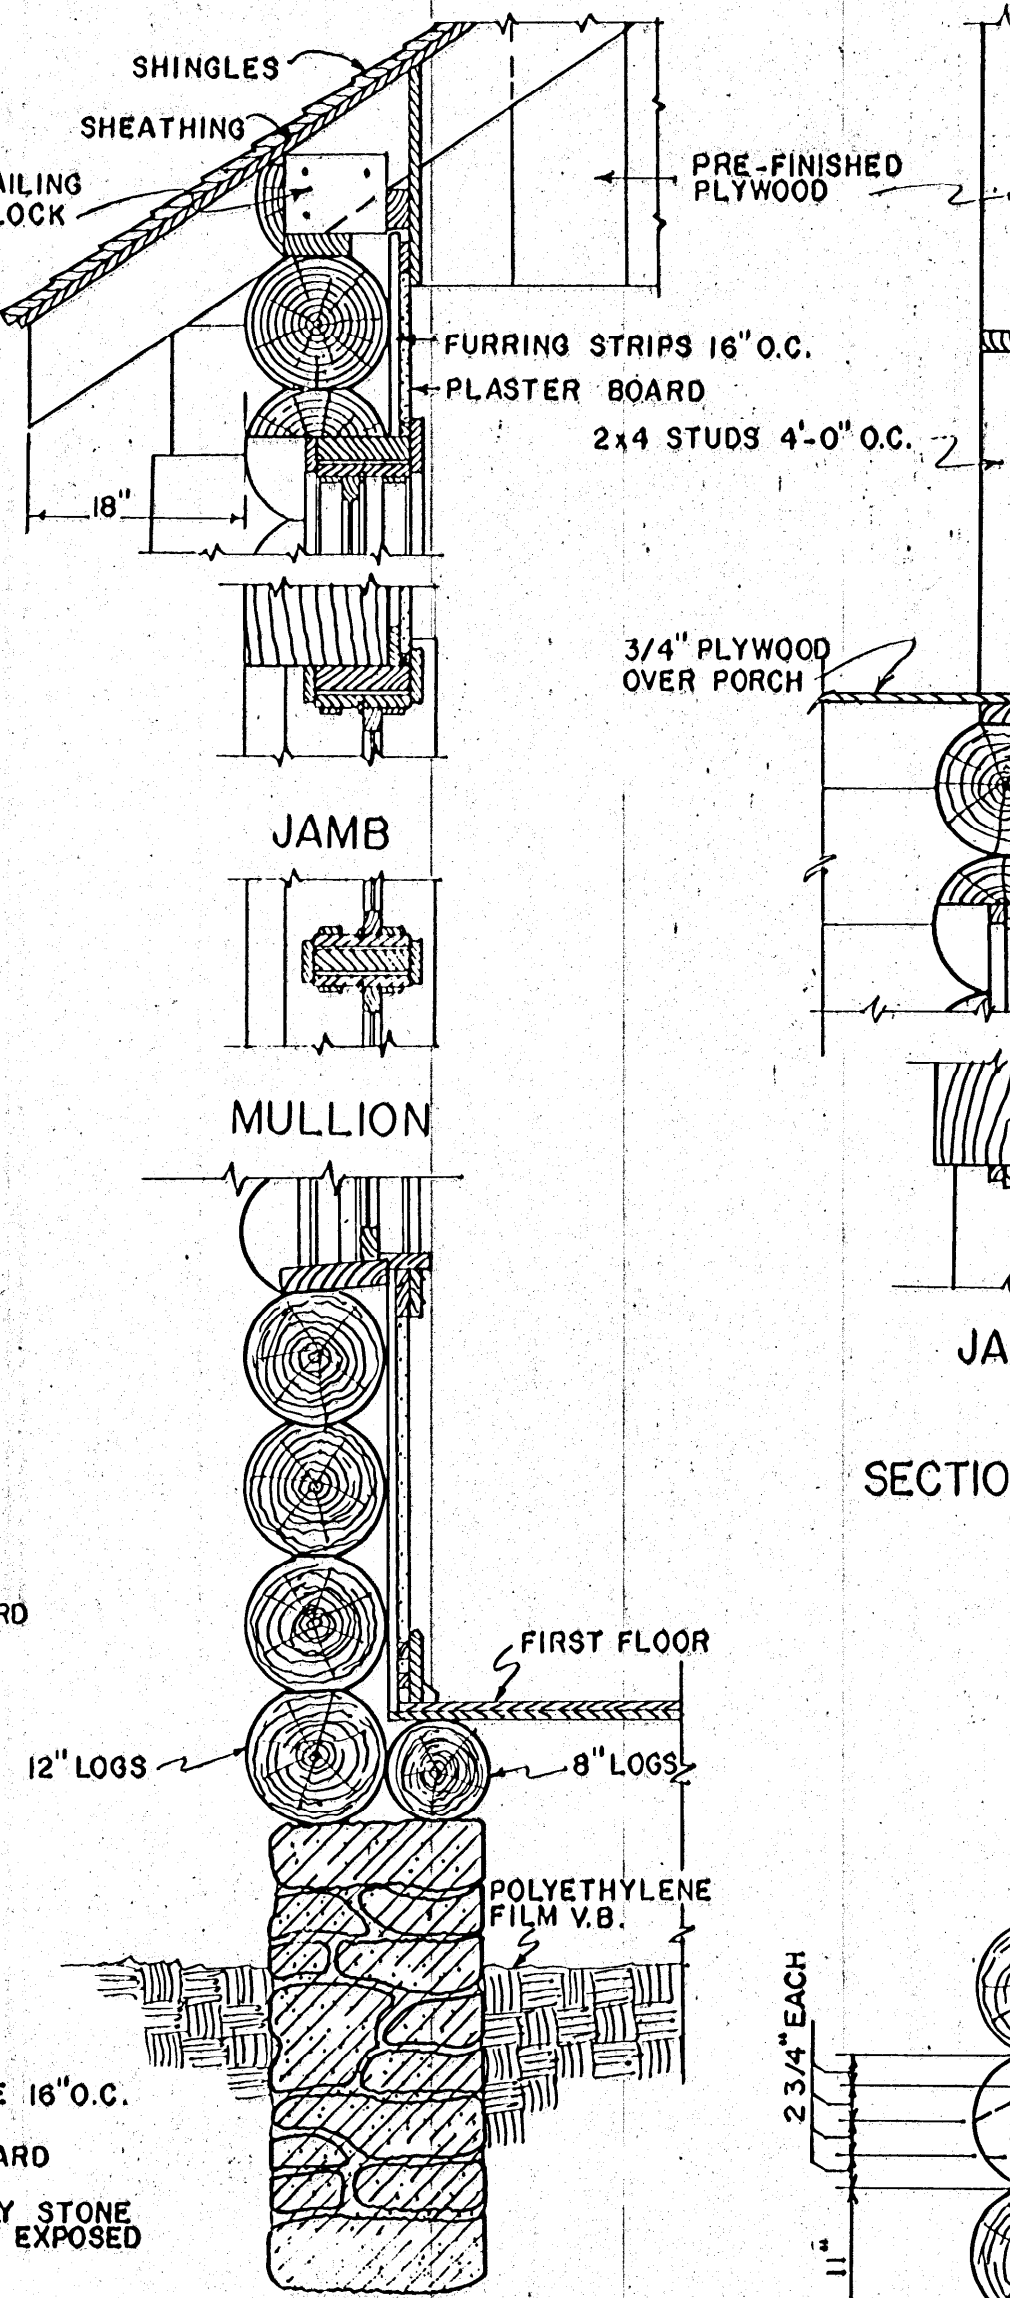

SECTION AT A-A

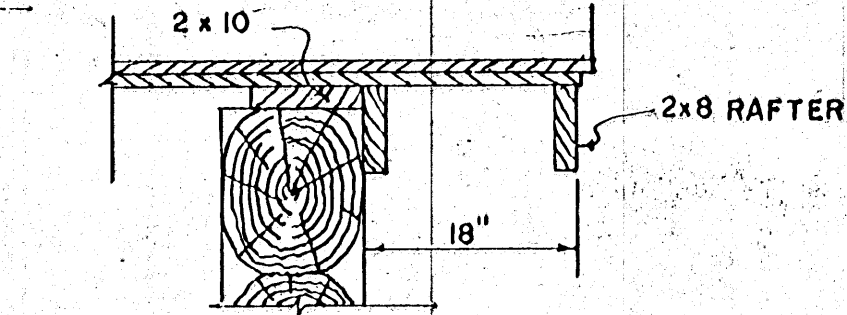


GABLE CORNICE SECTION SCALE 3/4" = 1'-0"

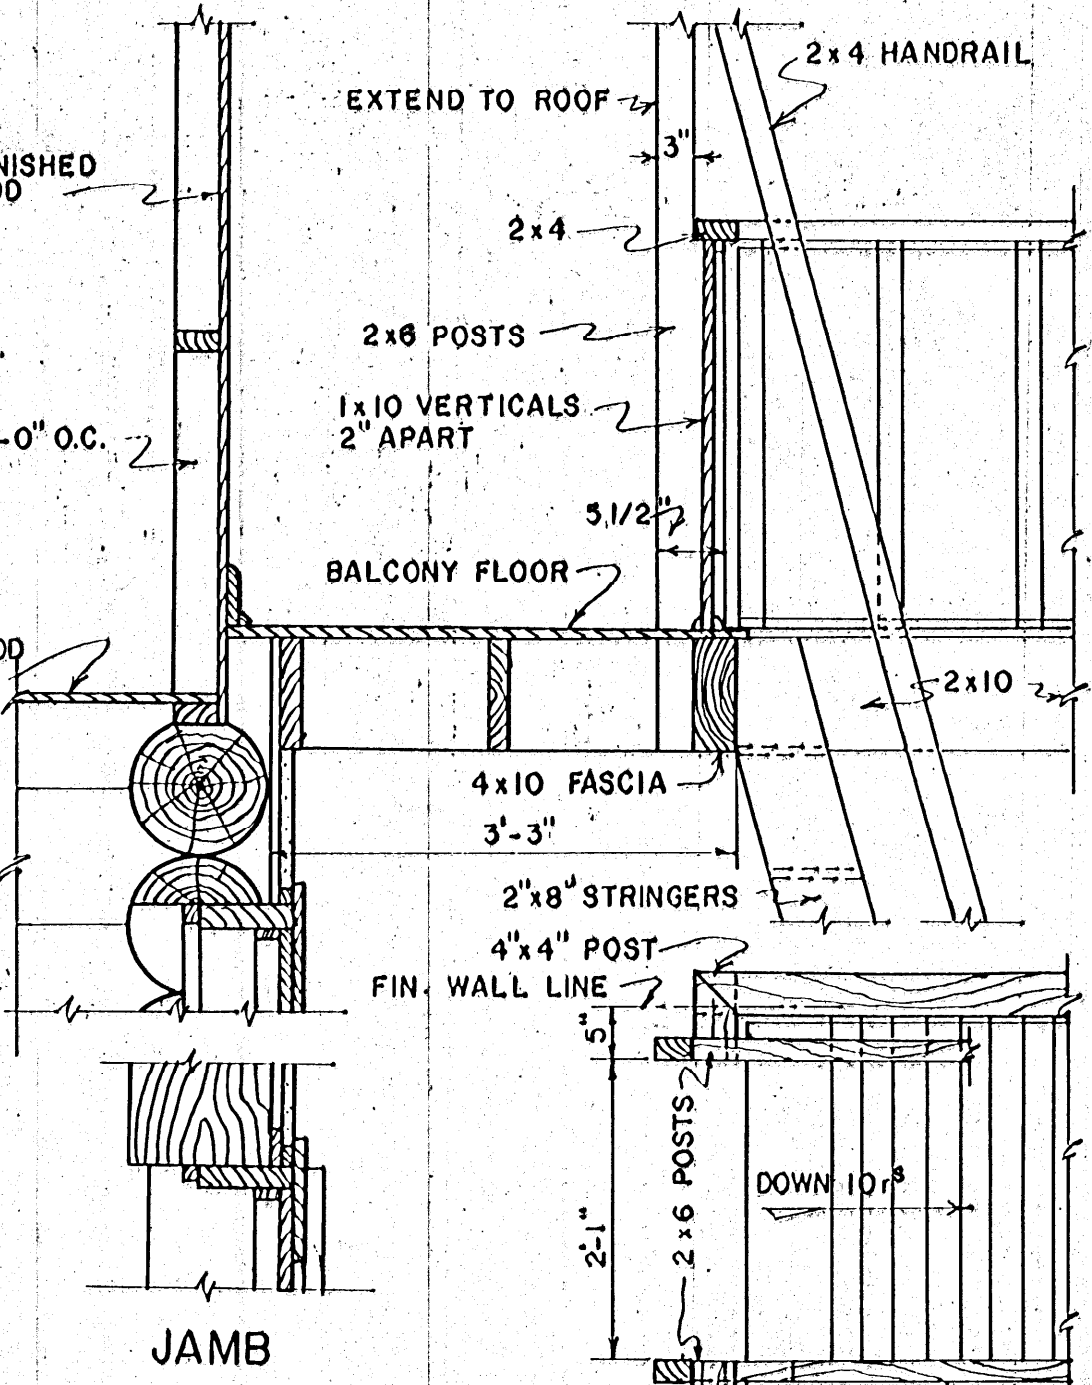


SECTION AT DOOR

LADDER PART PLAN

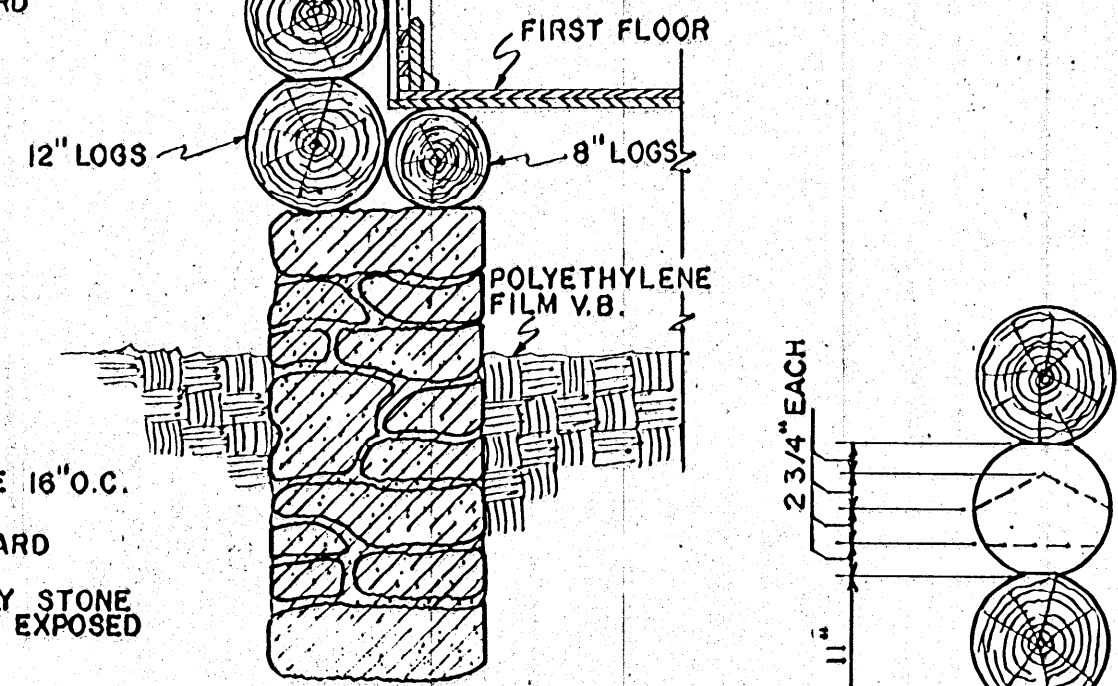

LOG INTERSECTION DETAIL

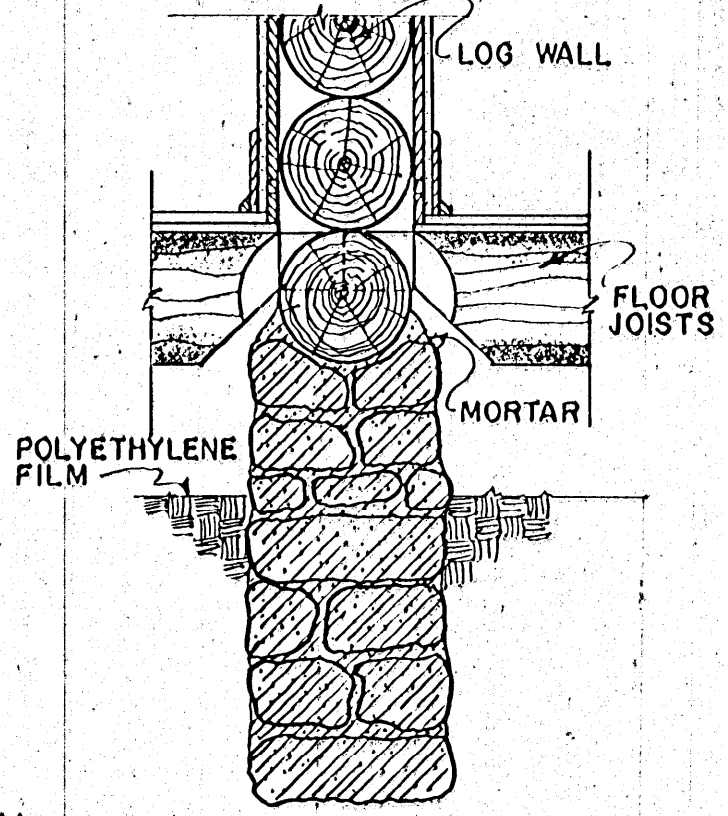

SECTION C-C WALL PARTITION DETAIL

COOPERATIVE EXTENSION SERVICE AGRICULTURE AND HOME ECONOMICS

AND UNITED STATES DEPARTMENT OF AGRICULTURE COOPERATING

5 ROOM LOG CABIN

IDAHO '49 5506 SHEET 2 OF 2

REV. '87