



NOTE:  
SKIDS AND OTHER WOOD PARTS SHOULD BE TREATED WITH PRESERVATIVE.  
METAL PARTS TO BE GALVANIZED OR PAINTED.

ISOMETRIC VIEW

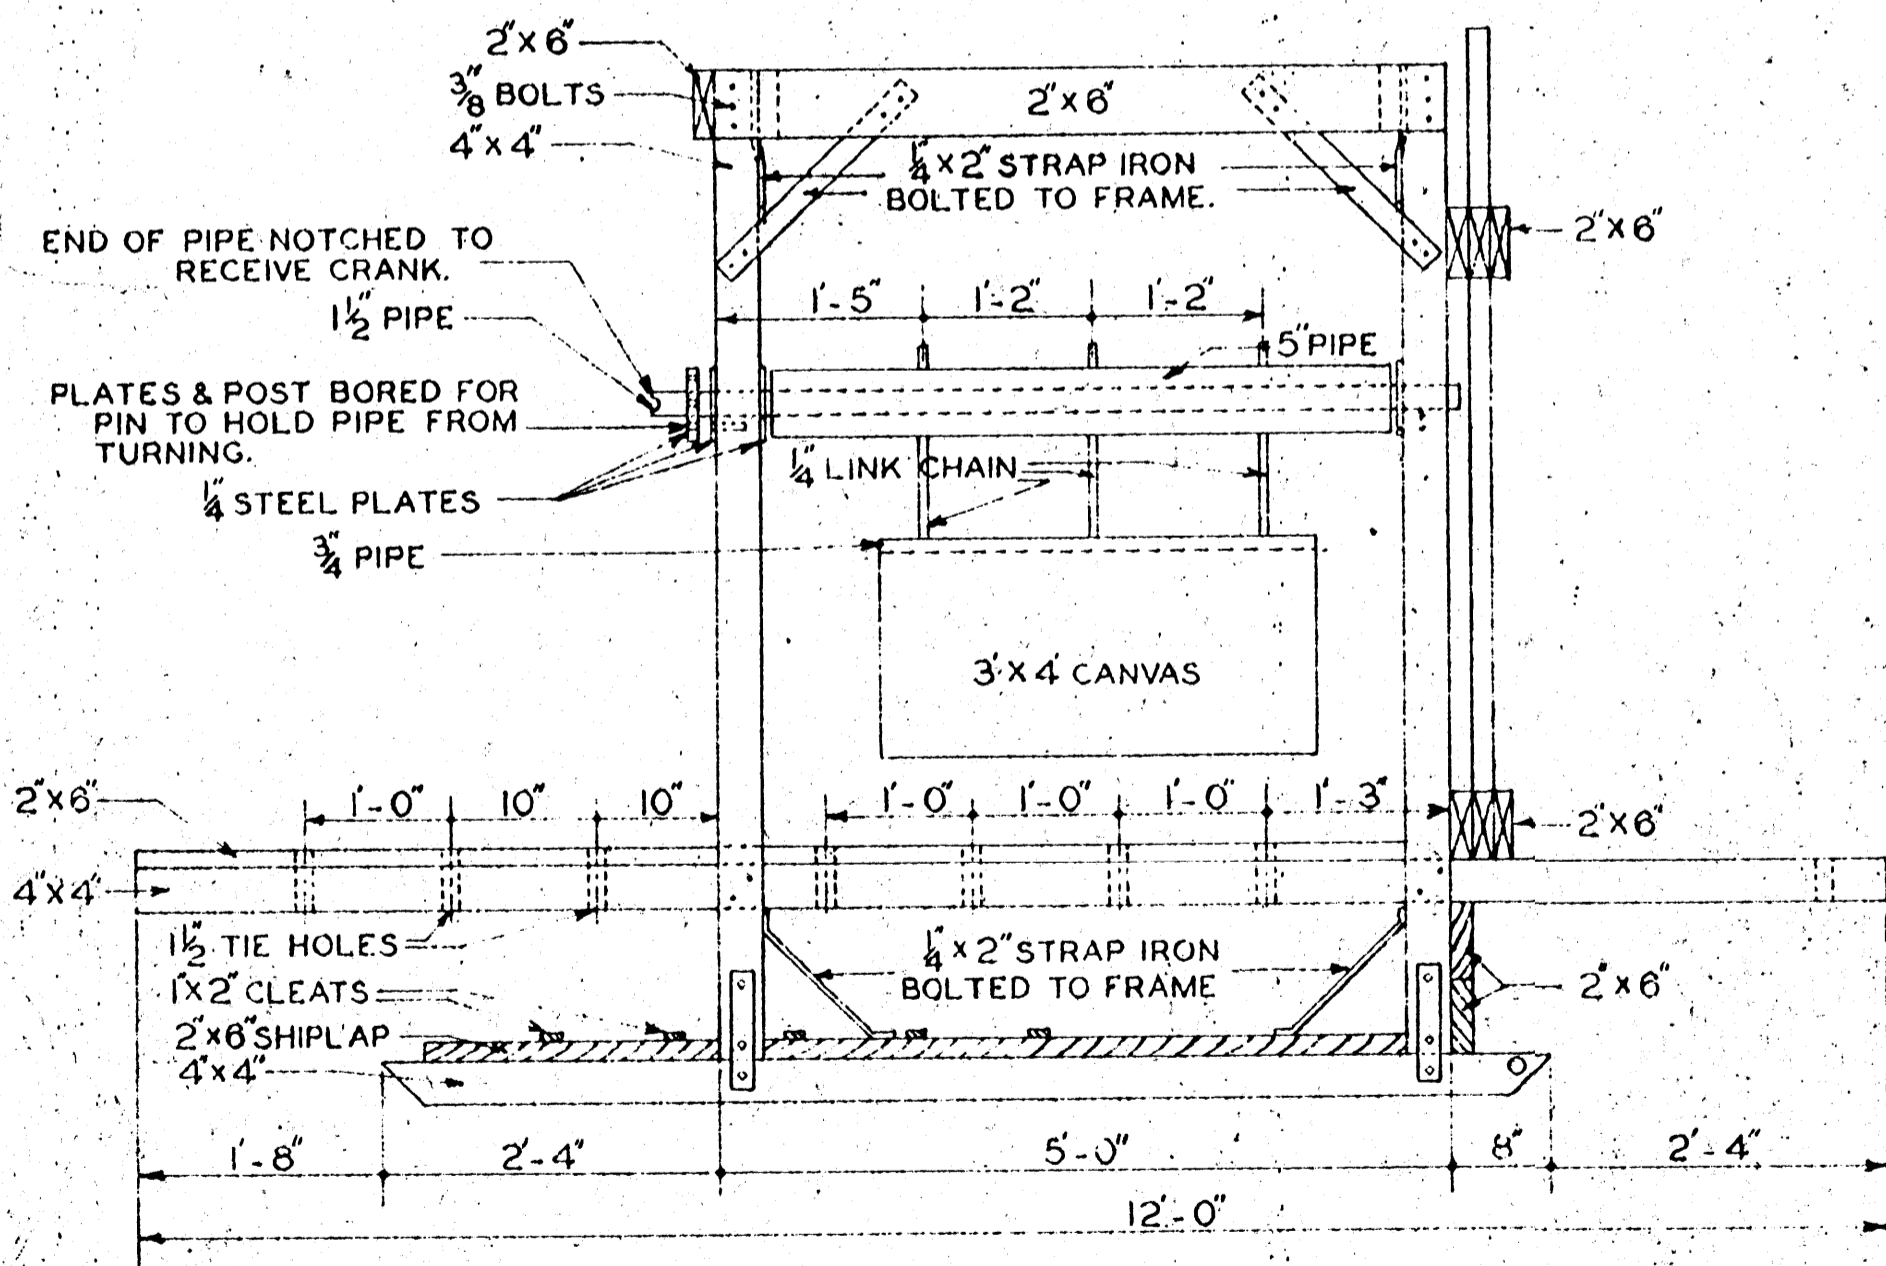

SIDE ELEVATION

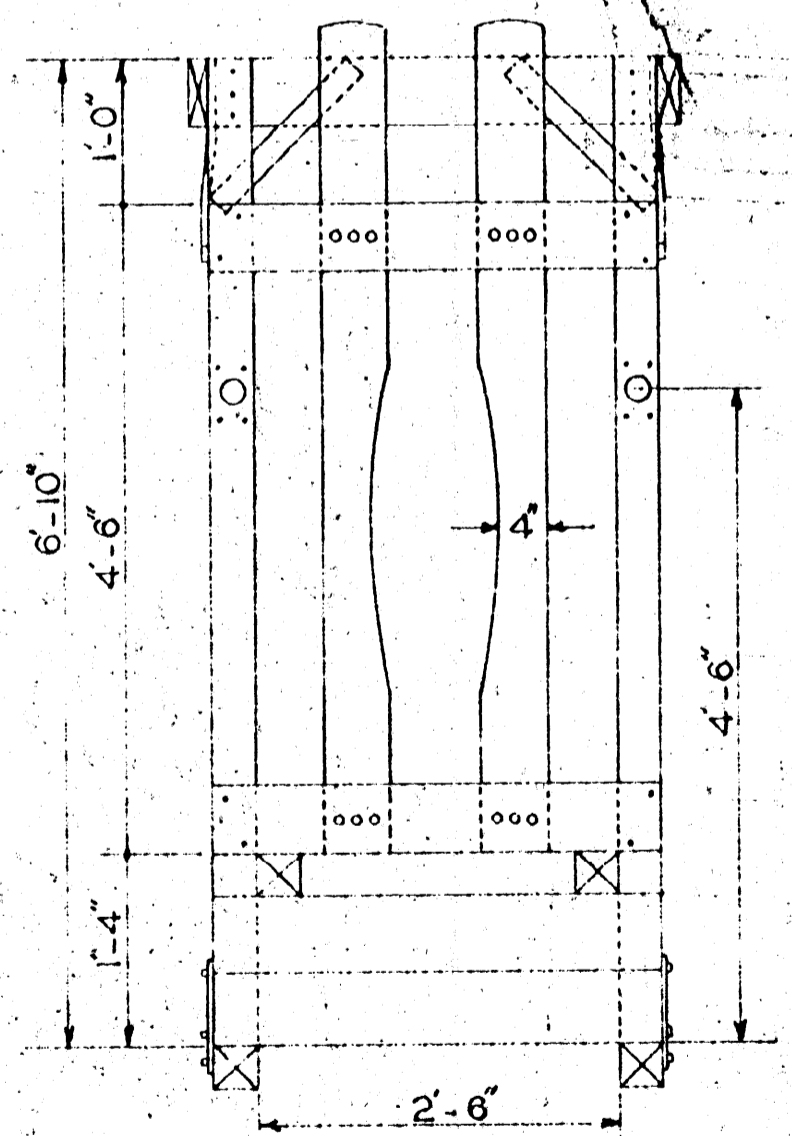

FRONT ELEVATION

— CATTLE STOCKS —

— SCALE: 3/4" = 1'-0" —

COOPERATIVE EXTENSION WORK IN  
AGRICULTURE AND HOME ECONOMICS  
STATE OF MISSISSIPPI  
MISSISSIPPI STATE UNIVERSITY.  
AND  
UNITED STATES DEPARTMENT OF AGRICULTURE COOPERATING

CATTLE STOCKS

TENN. '51 EX. 5761 SHEET 1 OF 1