




THIS PLAN MEETS THE APPROVAL OF THE MISSISSIPPI STATE BOARD OF HEALTH, MISSISSIPPI STATE UNIVERSITY DAIRY DEPT. & THE MISSISSIPPI STATE EXTENSION SERVICE DAIRY DEPARTMENT -

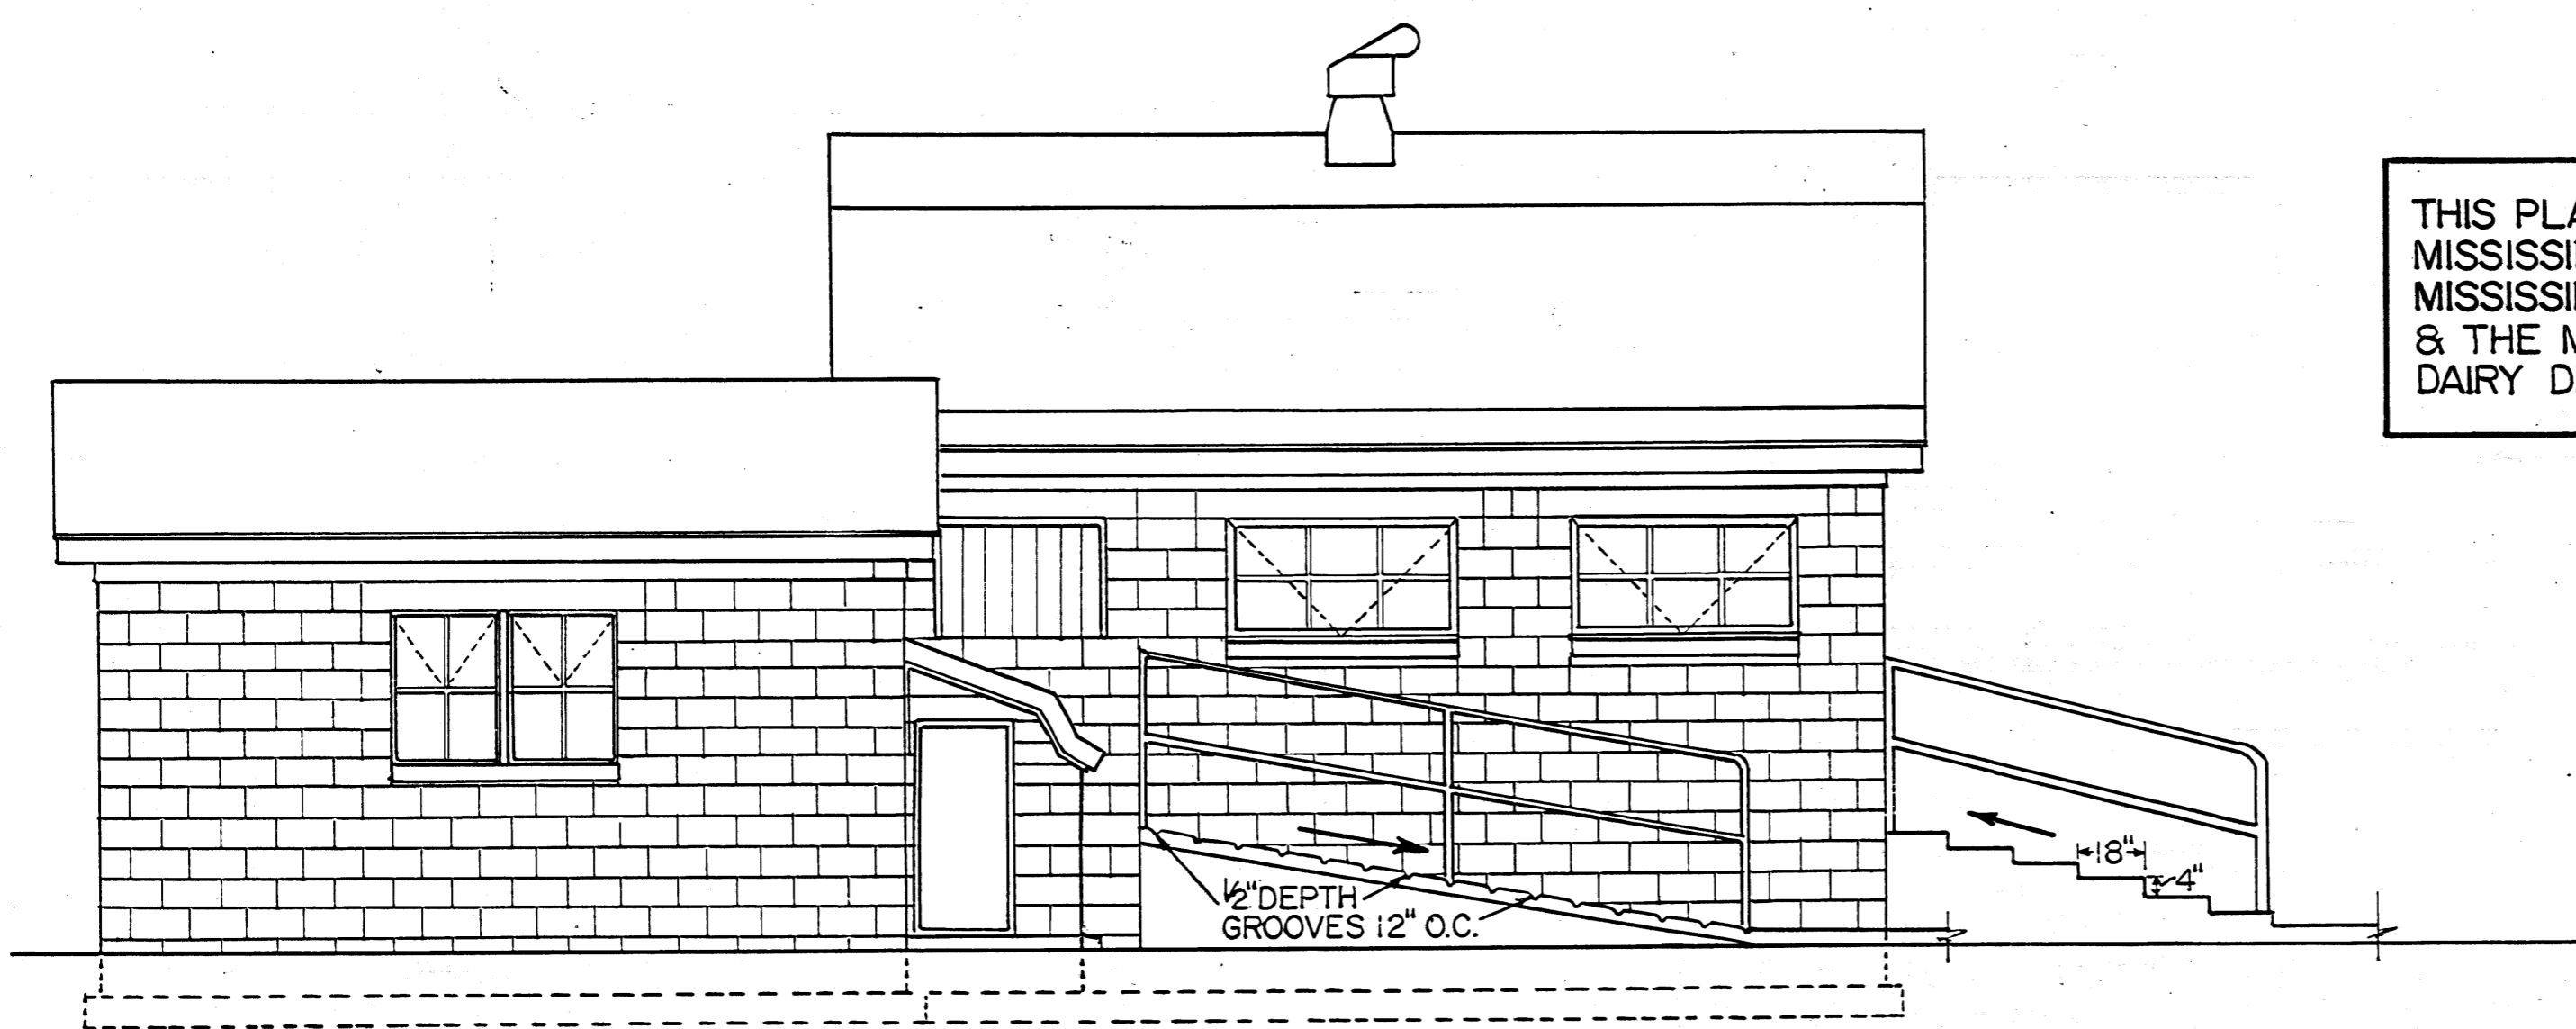


COOPERATIVE EXTENSION WORK IN AGRICULTURE AND HOME ECONOMICS
 STATE OF MISSISSIPPI
 MISSISSIPPI STATE UNIVERSITY
 AND UNITED STATES DEPARTMENT OF AGRICULTURE COOPERATING
GRADE-A MILKING PARLOR
 4-ABREAST WALK THROUGH RAMP TYPE
 DRW. K.R.RAY | TRC.B.BRYANT '75
 JUNE 1960 | 5868-C | SHEET 1 OF 3

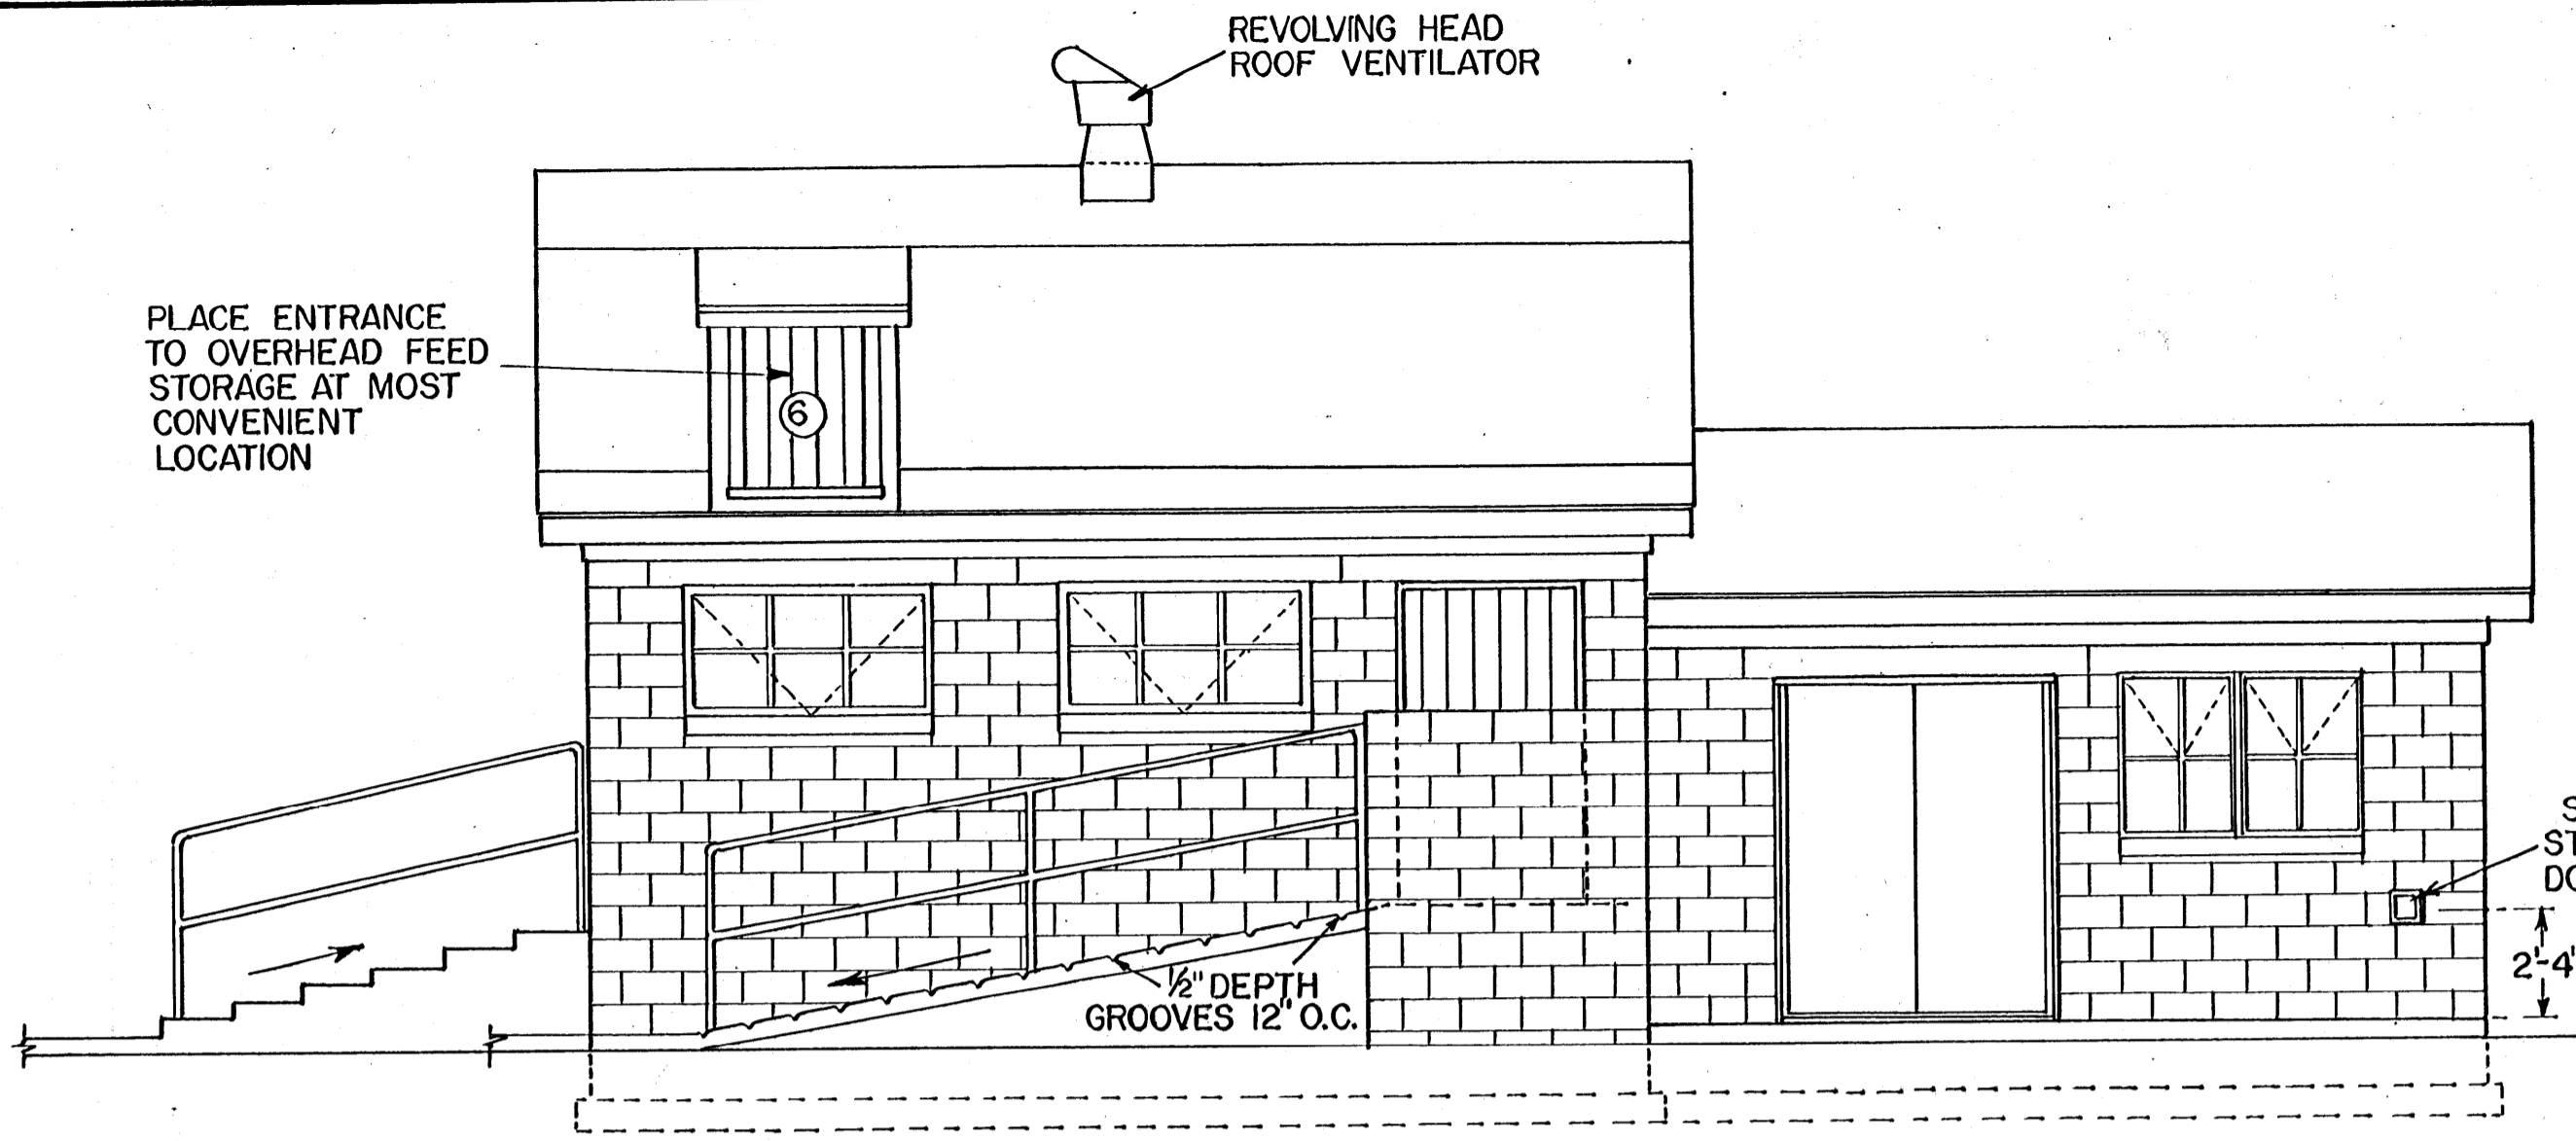


FRONT ELEVATION
SCALE: 1/4" = 1'-0"

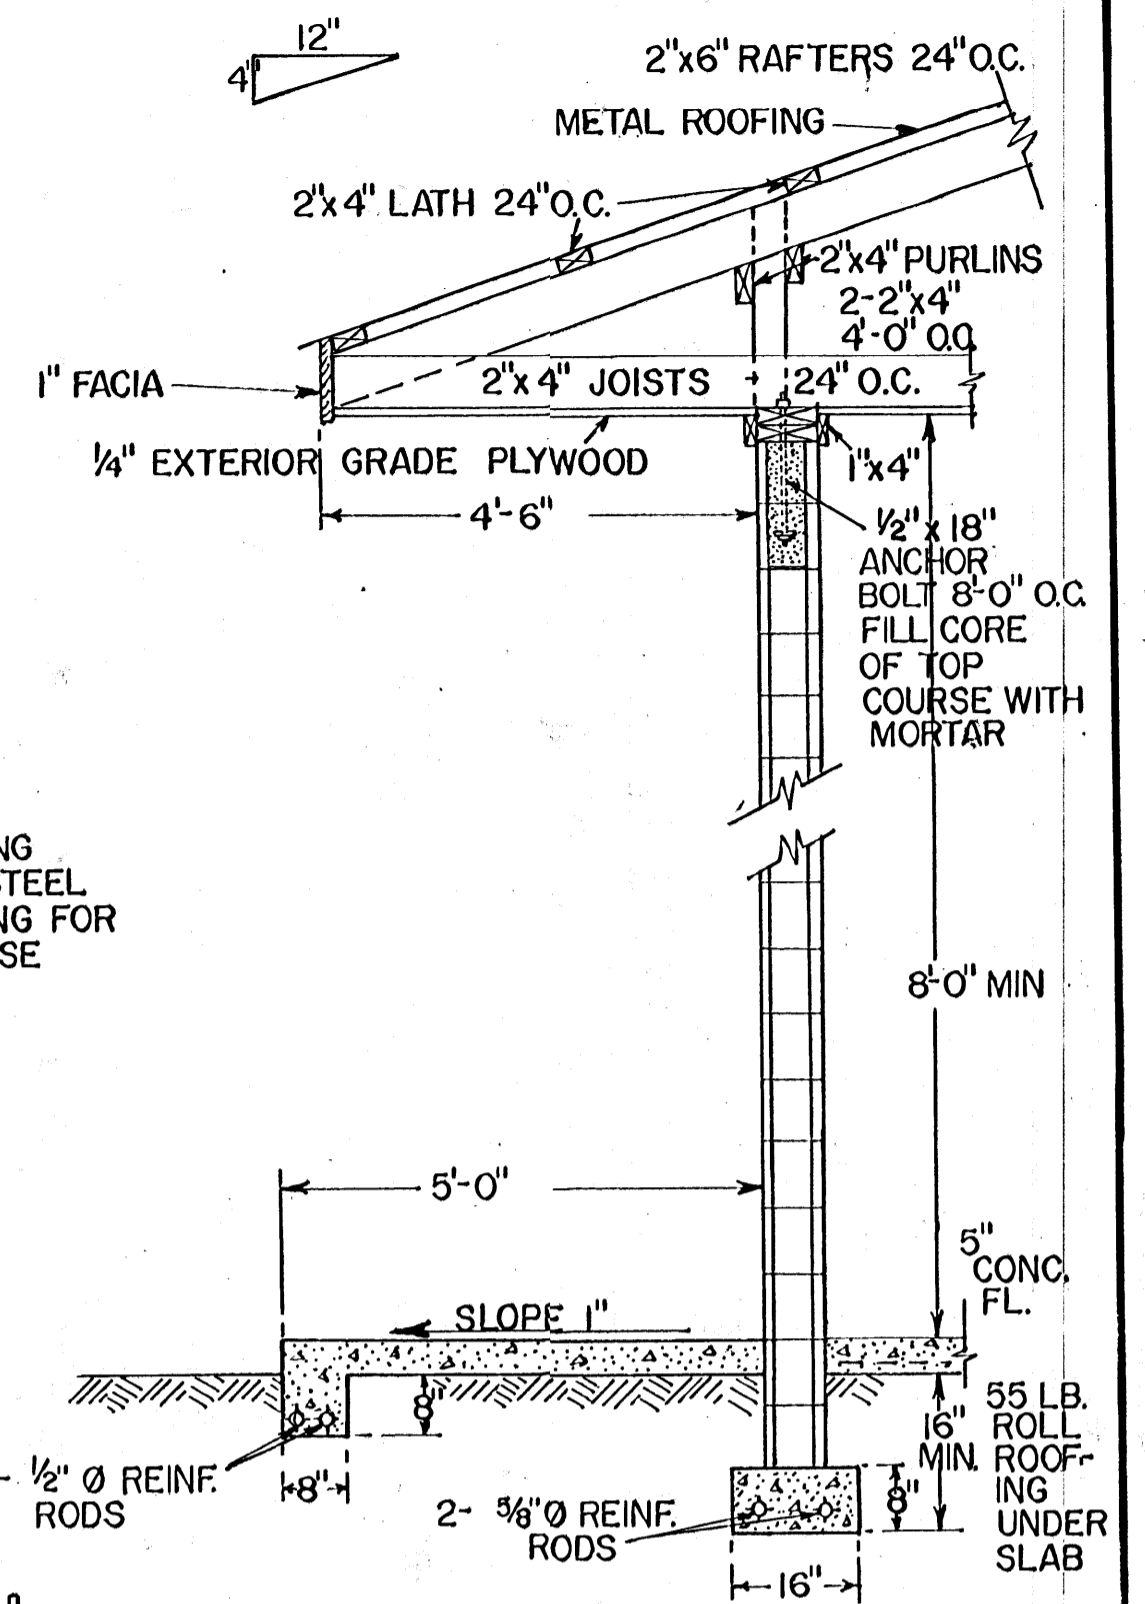


WALL SECTION
(ENTRANCE WALL TO MILK ROOM)
SCALE: 1/2" = 1'-0"

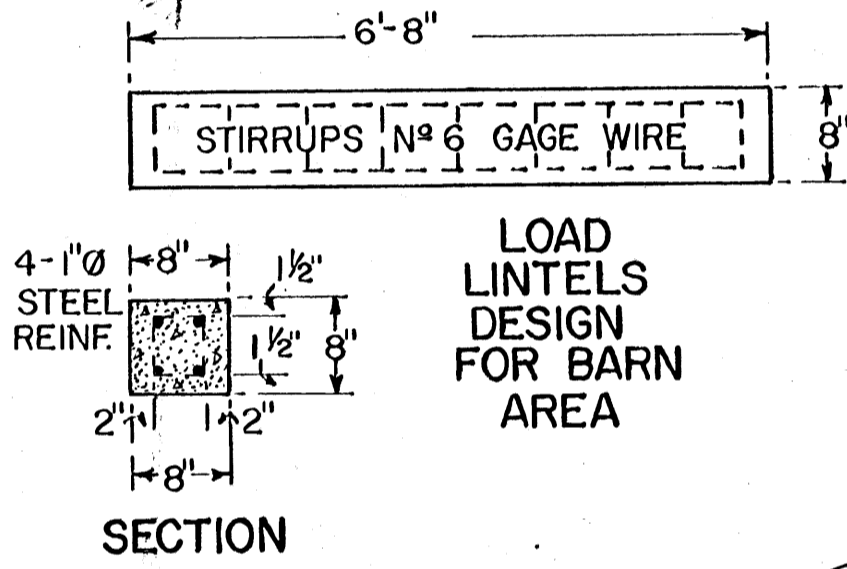


LOAD LINTELS
DESIGN FOR BARN AREA

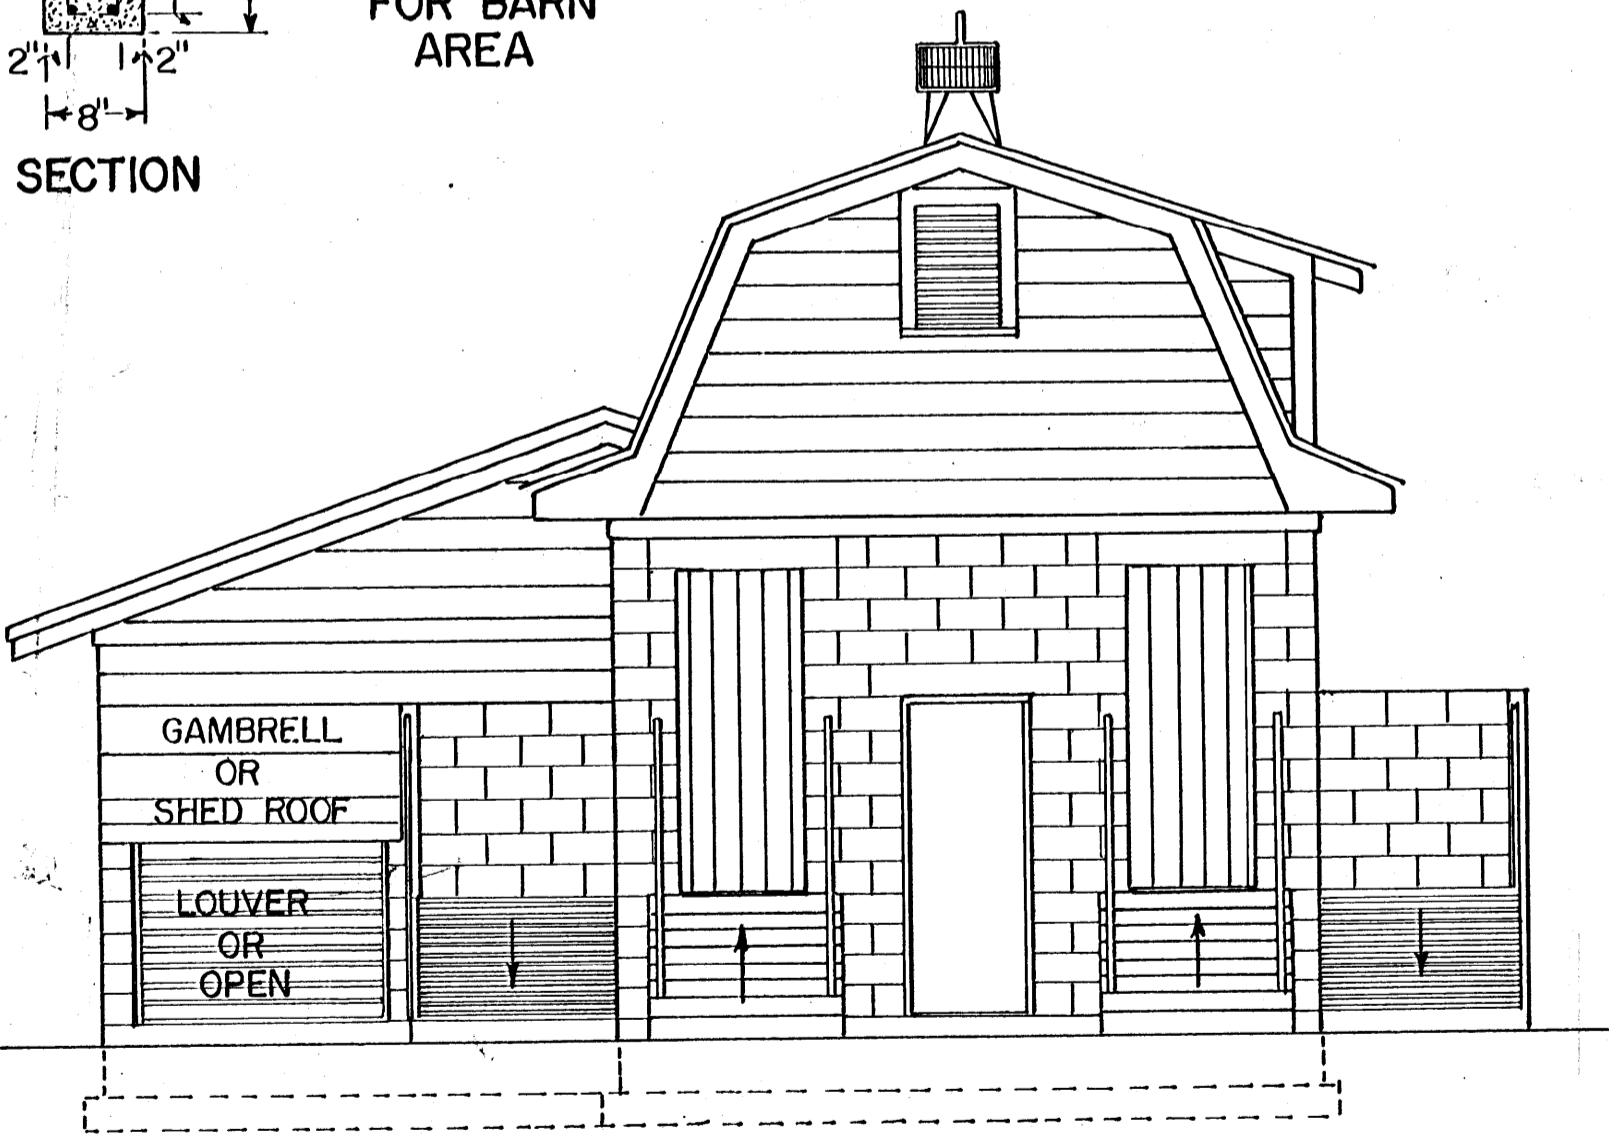

LEFT-END ELEVATION
SCALE: 1/4" = 1'-0"

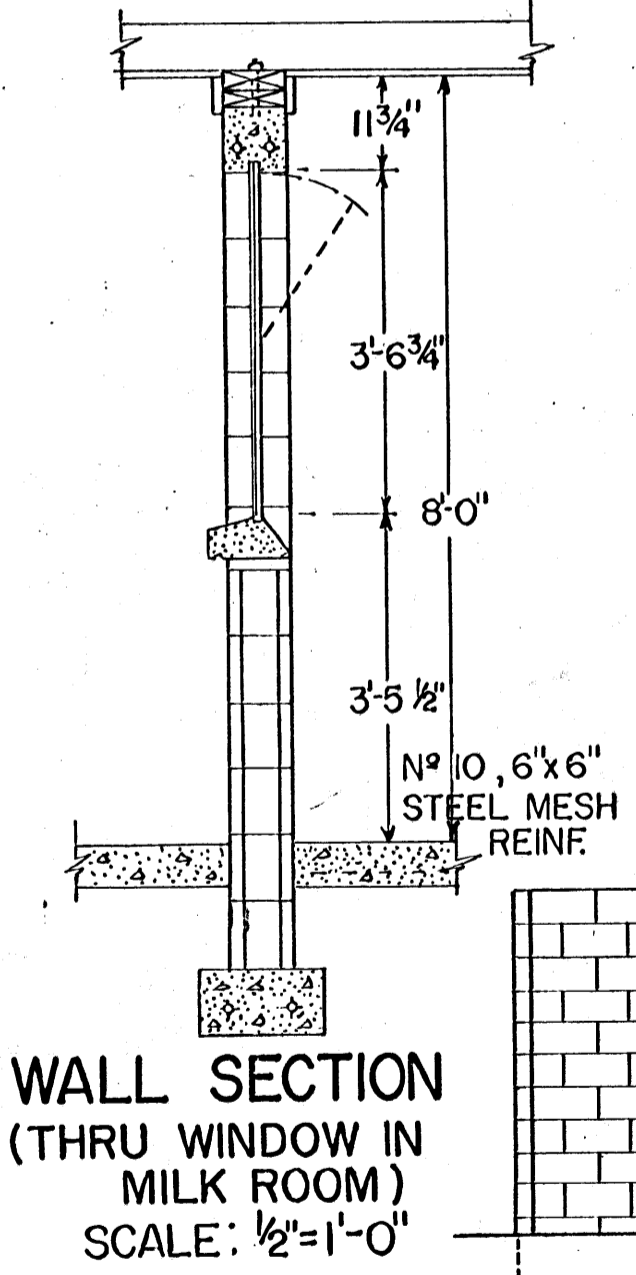

WALL SECTION
(THRU WINDOW IN MILK ROOM)
SCALE: 1/2" = 1'-0"

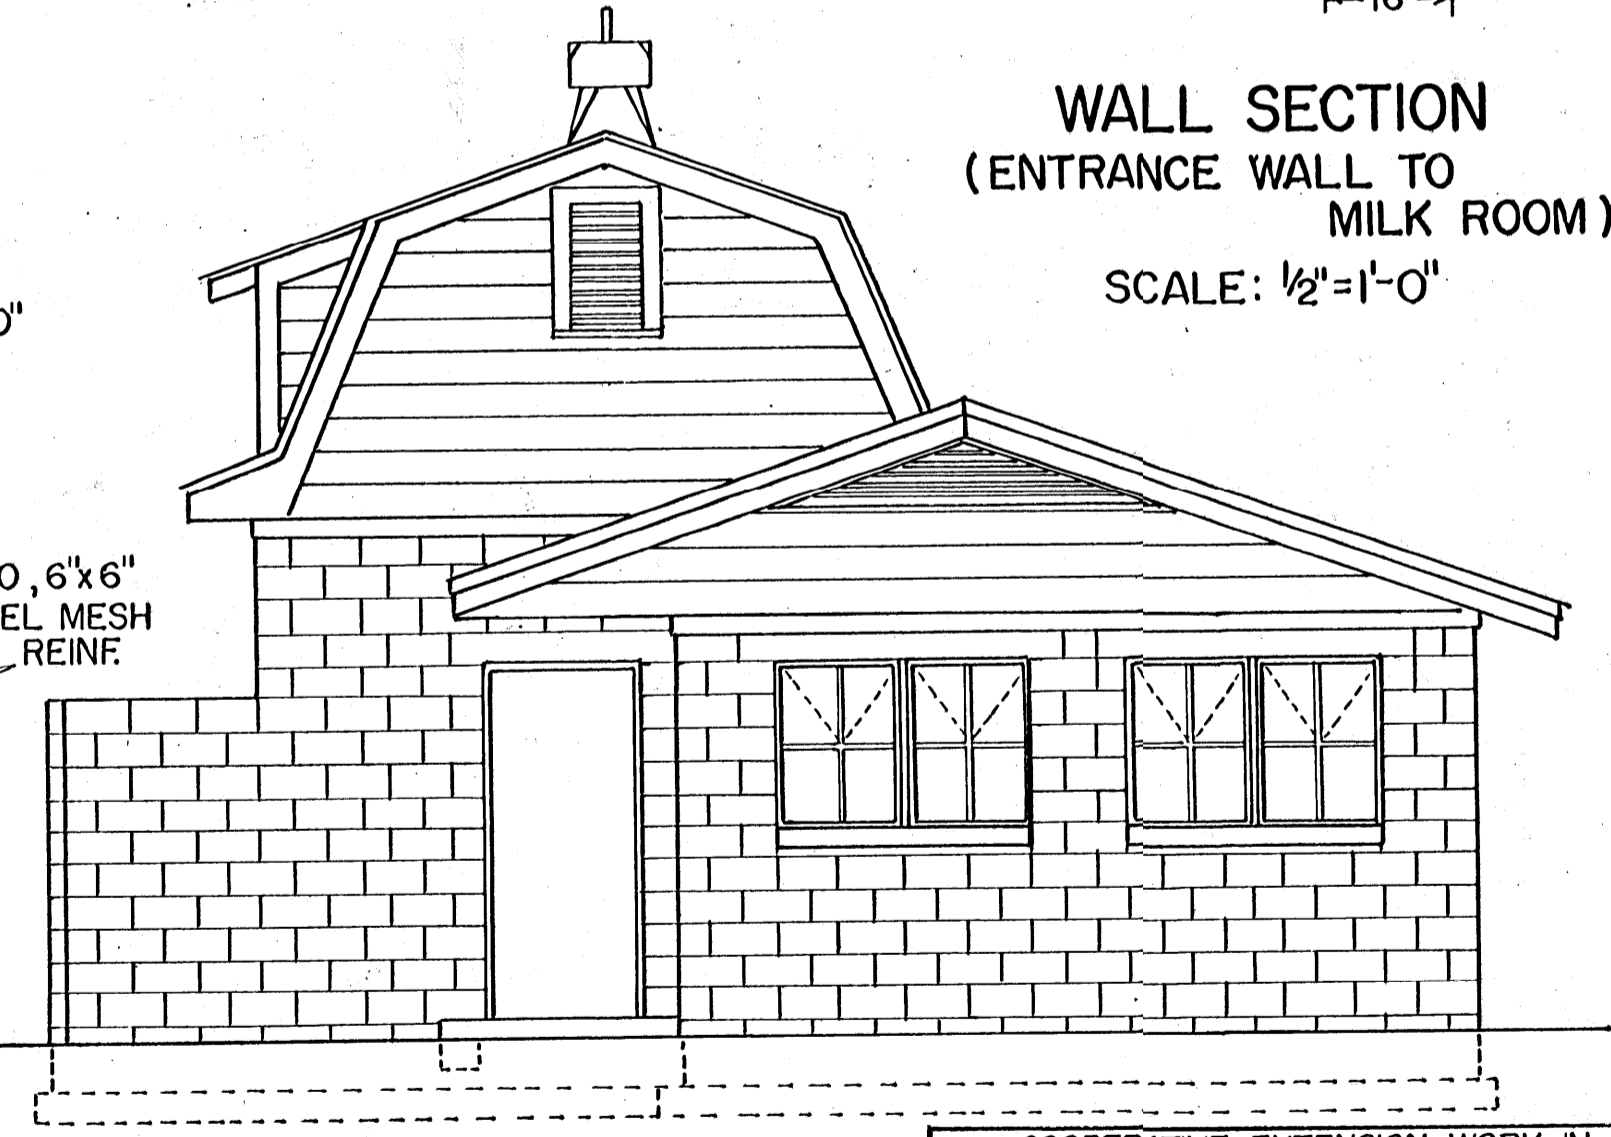

RIGHT-END ELEVATION
SCALE: 1/4" = 1'-0"

COOPERATIVE EXTENSION WORK IN
AGRICULTURE AND HOME ECONOMICS
STATE OF MISSISSIPPI
MISSISSIPPI STATE UNIVERSITY
AND
UNITED STATES DEPARTMENT OF AGRICULTURE COOPERATING
'GRADE-A' MILKING PARLOR
4-ABREAST WALK THROUGH RAMP TYPE
DRW. K.R. RAY | TRC. B. BRYANT '75
JUNE 1960 | 5868-C | SHEET 30F3