




G-SECT C-B
SCALE 1/4" = 1'0"

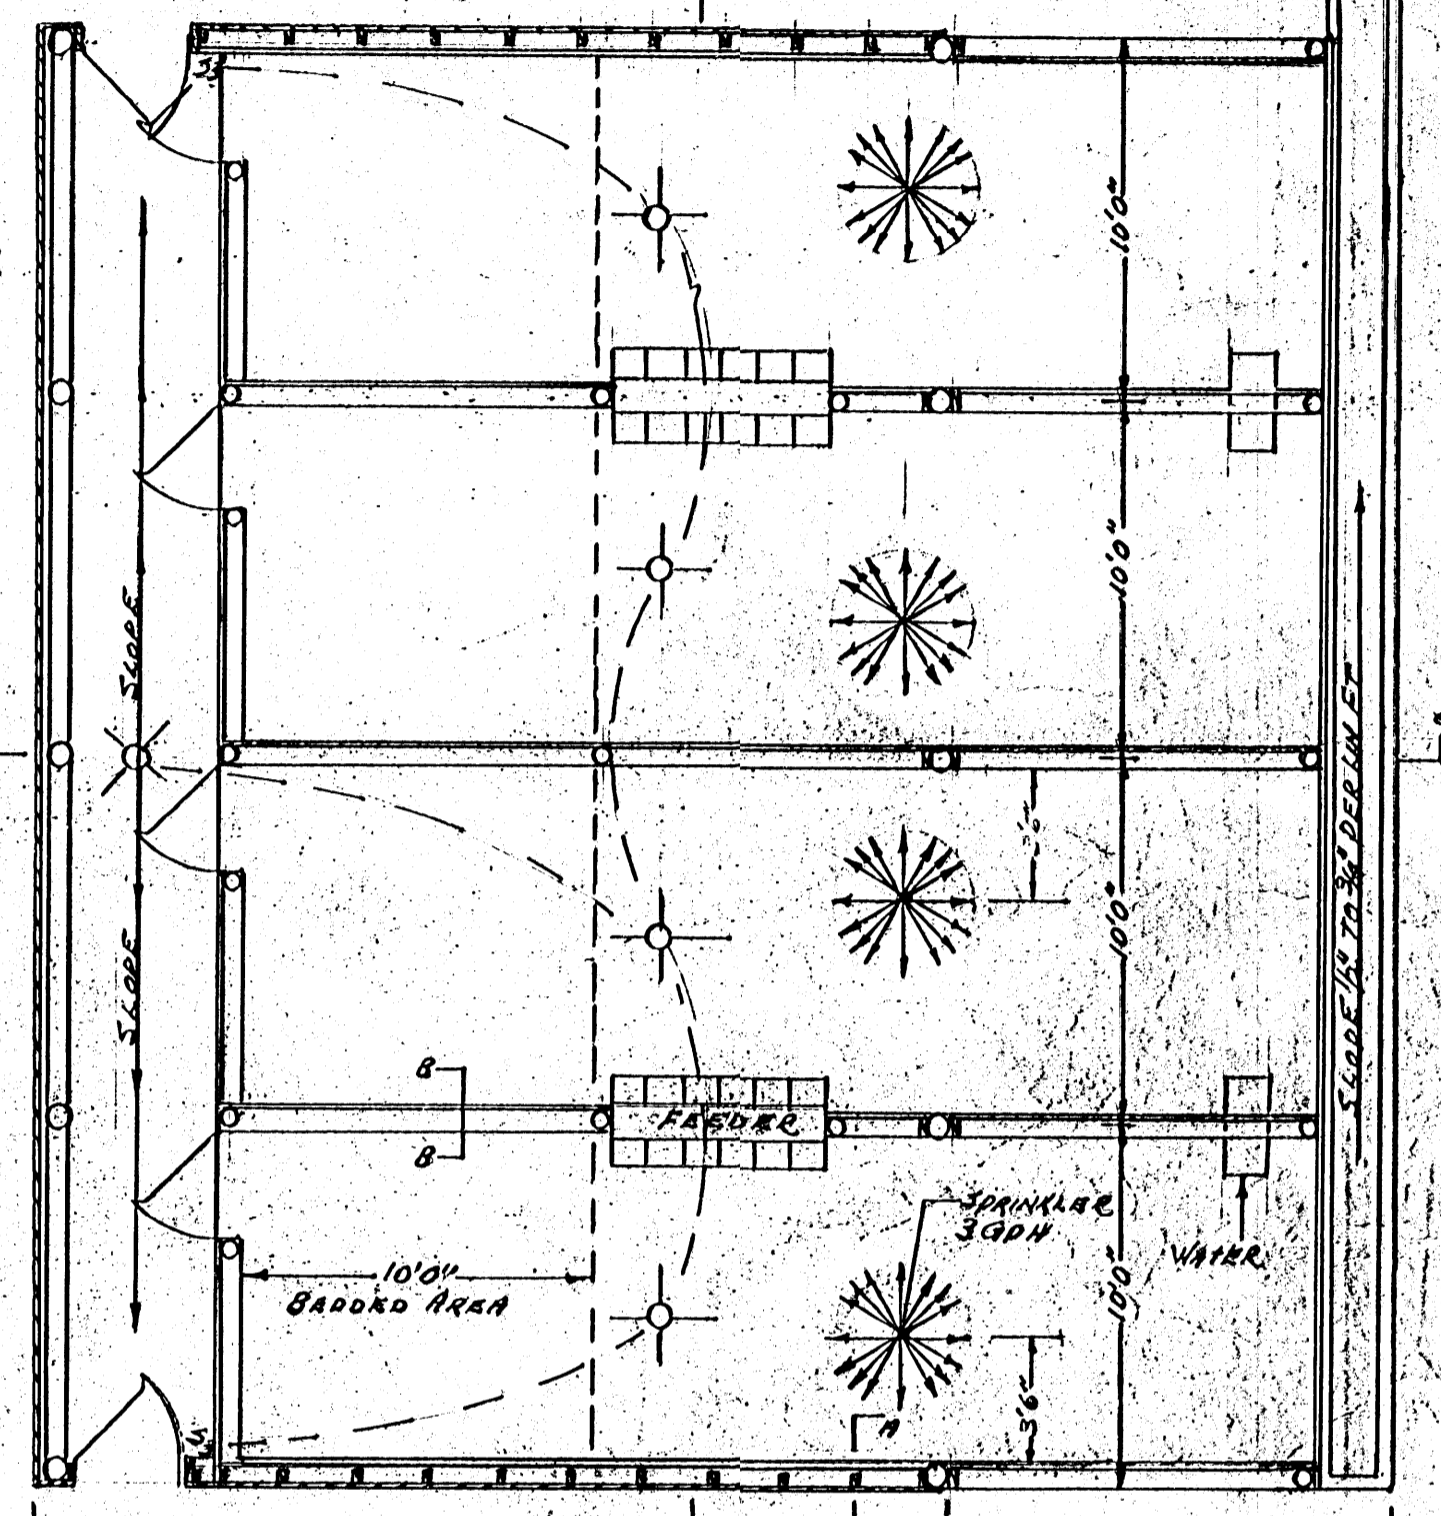


FLOOR PLAN
SCALE 3/16" = 1'0"

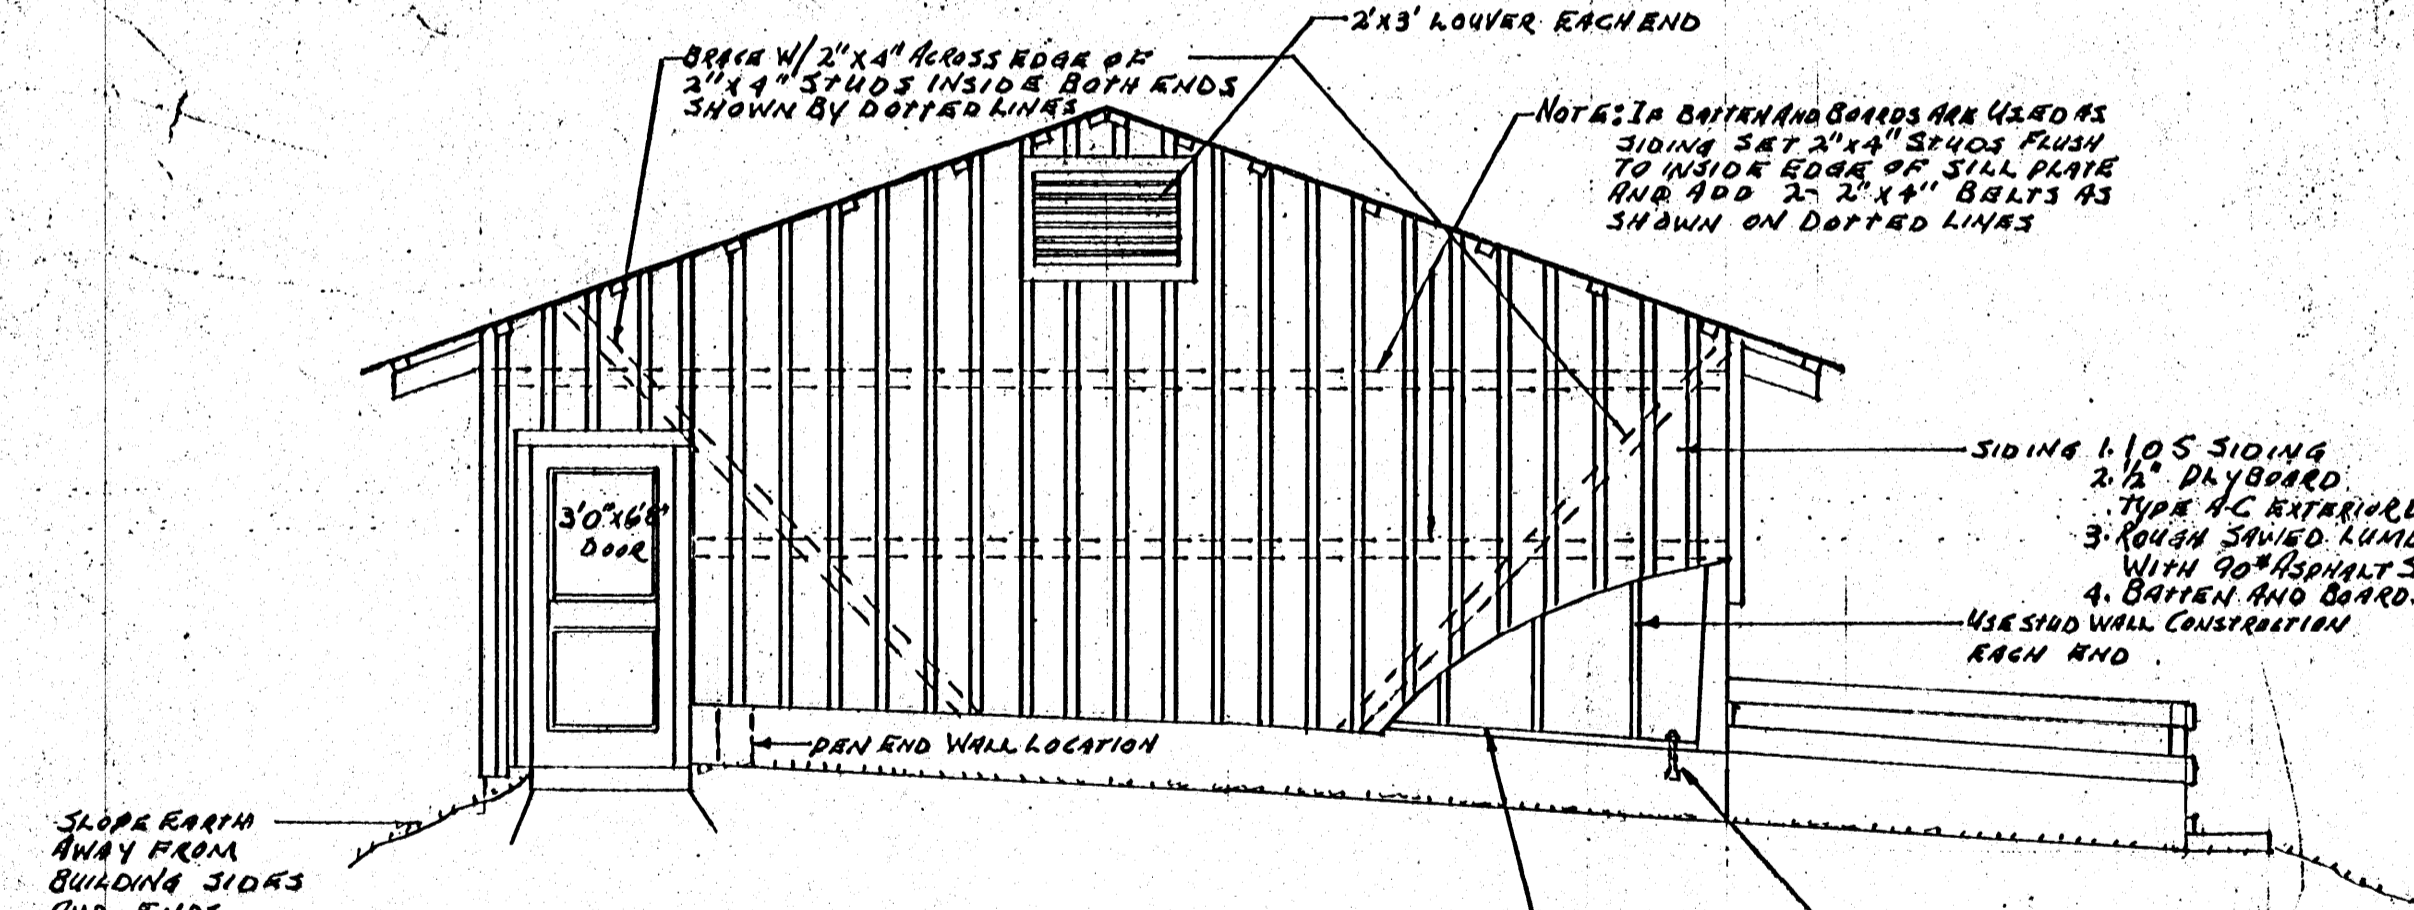


END ELEVATION SHOWING
END BRACING AND FRAMING DETAIL
SCALE 1/4" = 1'0"

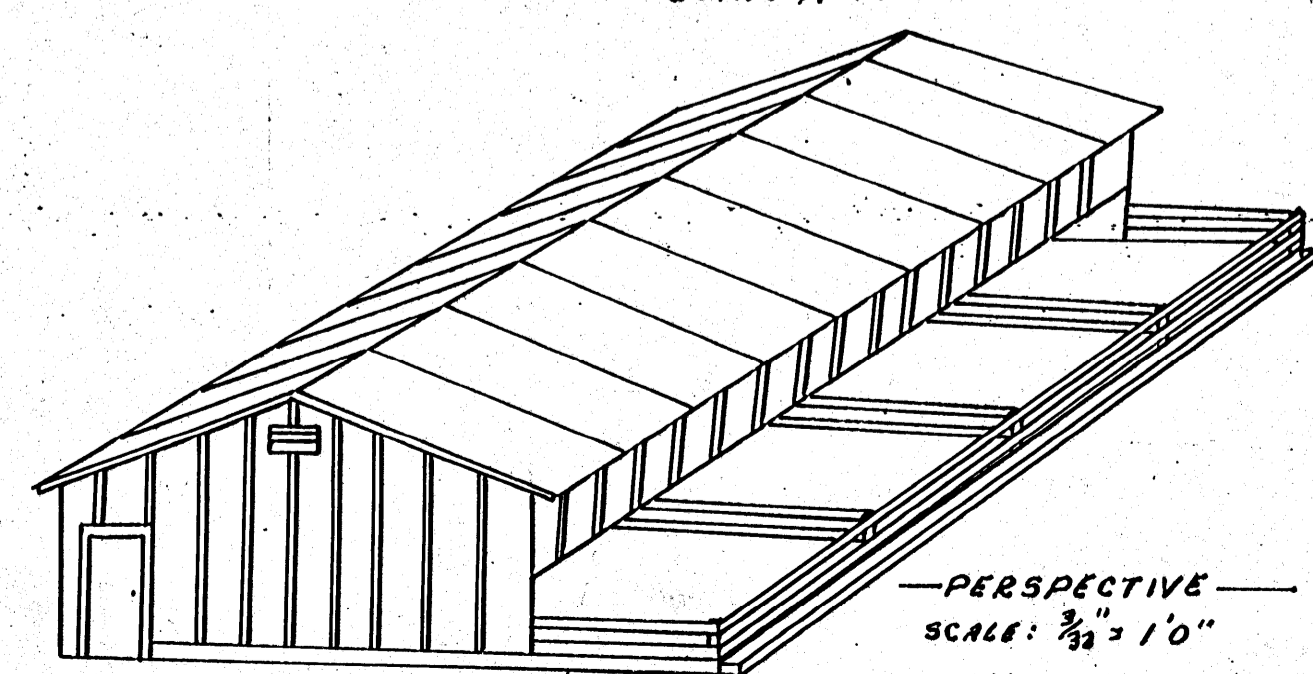

PERSPECTIVE
SCALE: 3/32" = 1'0"

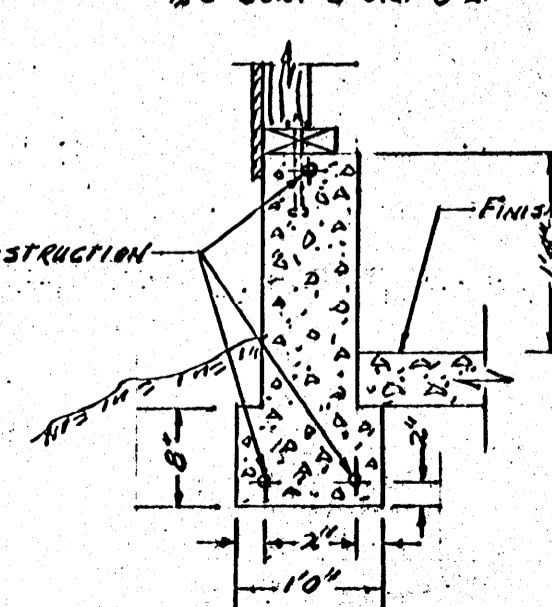

G-SECT A-A
SCALE 3/4" = 1'0"

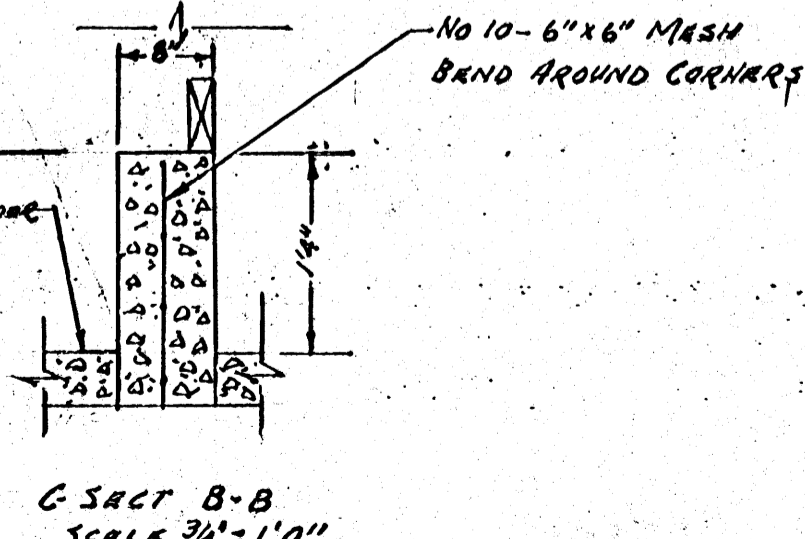

G-SECT B-B
SCALE 3/4" = 1'0"

100 HEAD SWINE FINISHING BARN
EXPANDABLE

Cooperative Extension Service,
STATE OF MISSISSIPPI, MISSISSIPPI STATE UNIVERSITY
and
U.S. DEPT. OF AGRICULTURE, COOPERATING

DESIGNED and DRAWN BY: Lee Miller, EXT.
AGRIC. ENGINEER

APPROVED BY: W. L. RICHMOND, EXTENSION
SWINE SPECIALIST

OCT 1964 NO. S-10 SHEET 1 OF 1

No. 5945-A