



USE EYE BOLTS AT TERMINAL AND CORNERS

6" TOP DIA 7 L.  
PRESSURE TREATED  
SUGGESTED CABLE  
SPACING

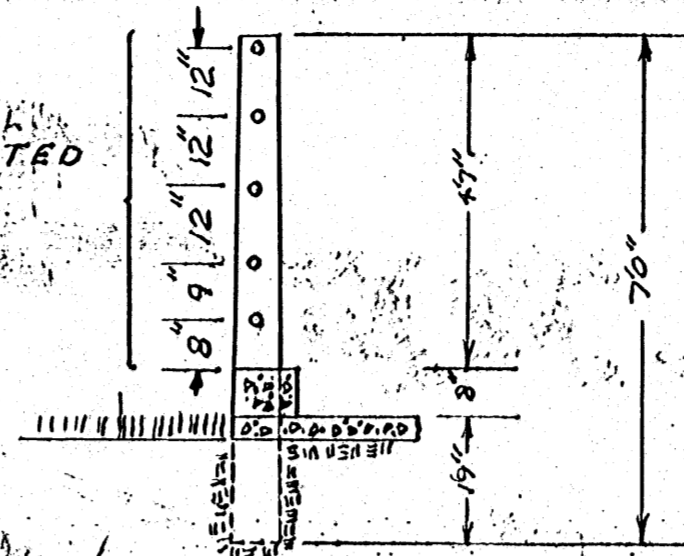

SECT A-A

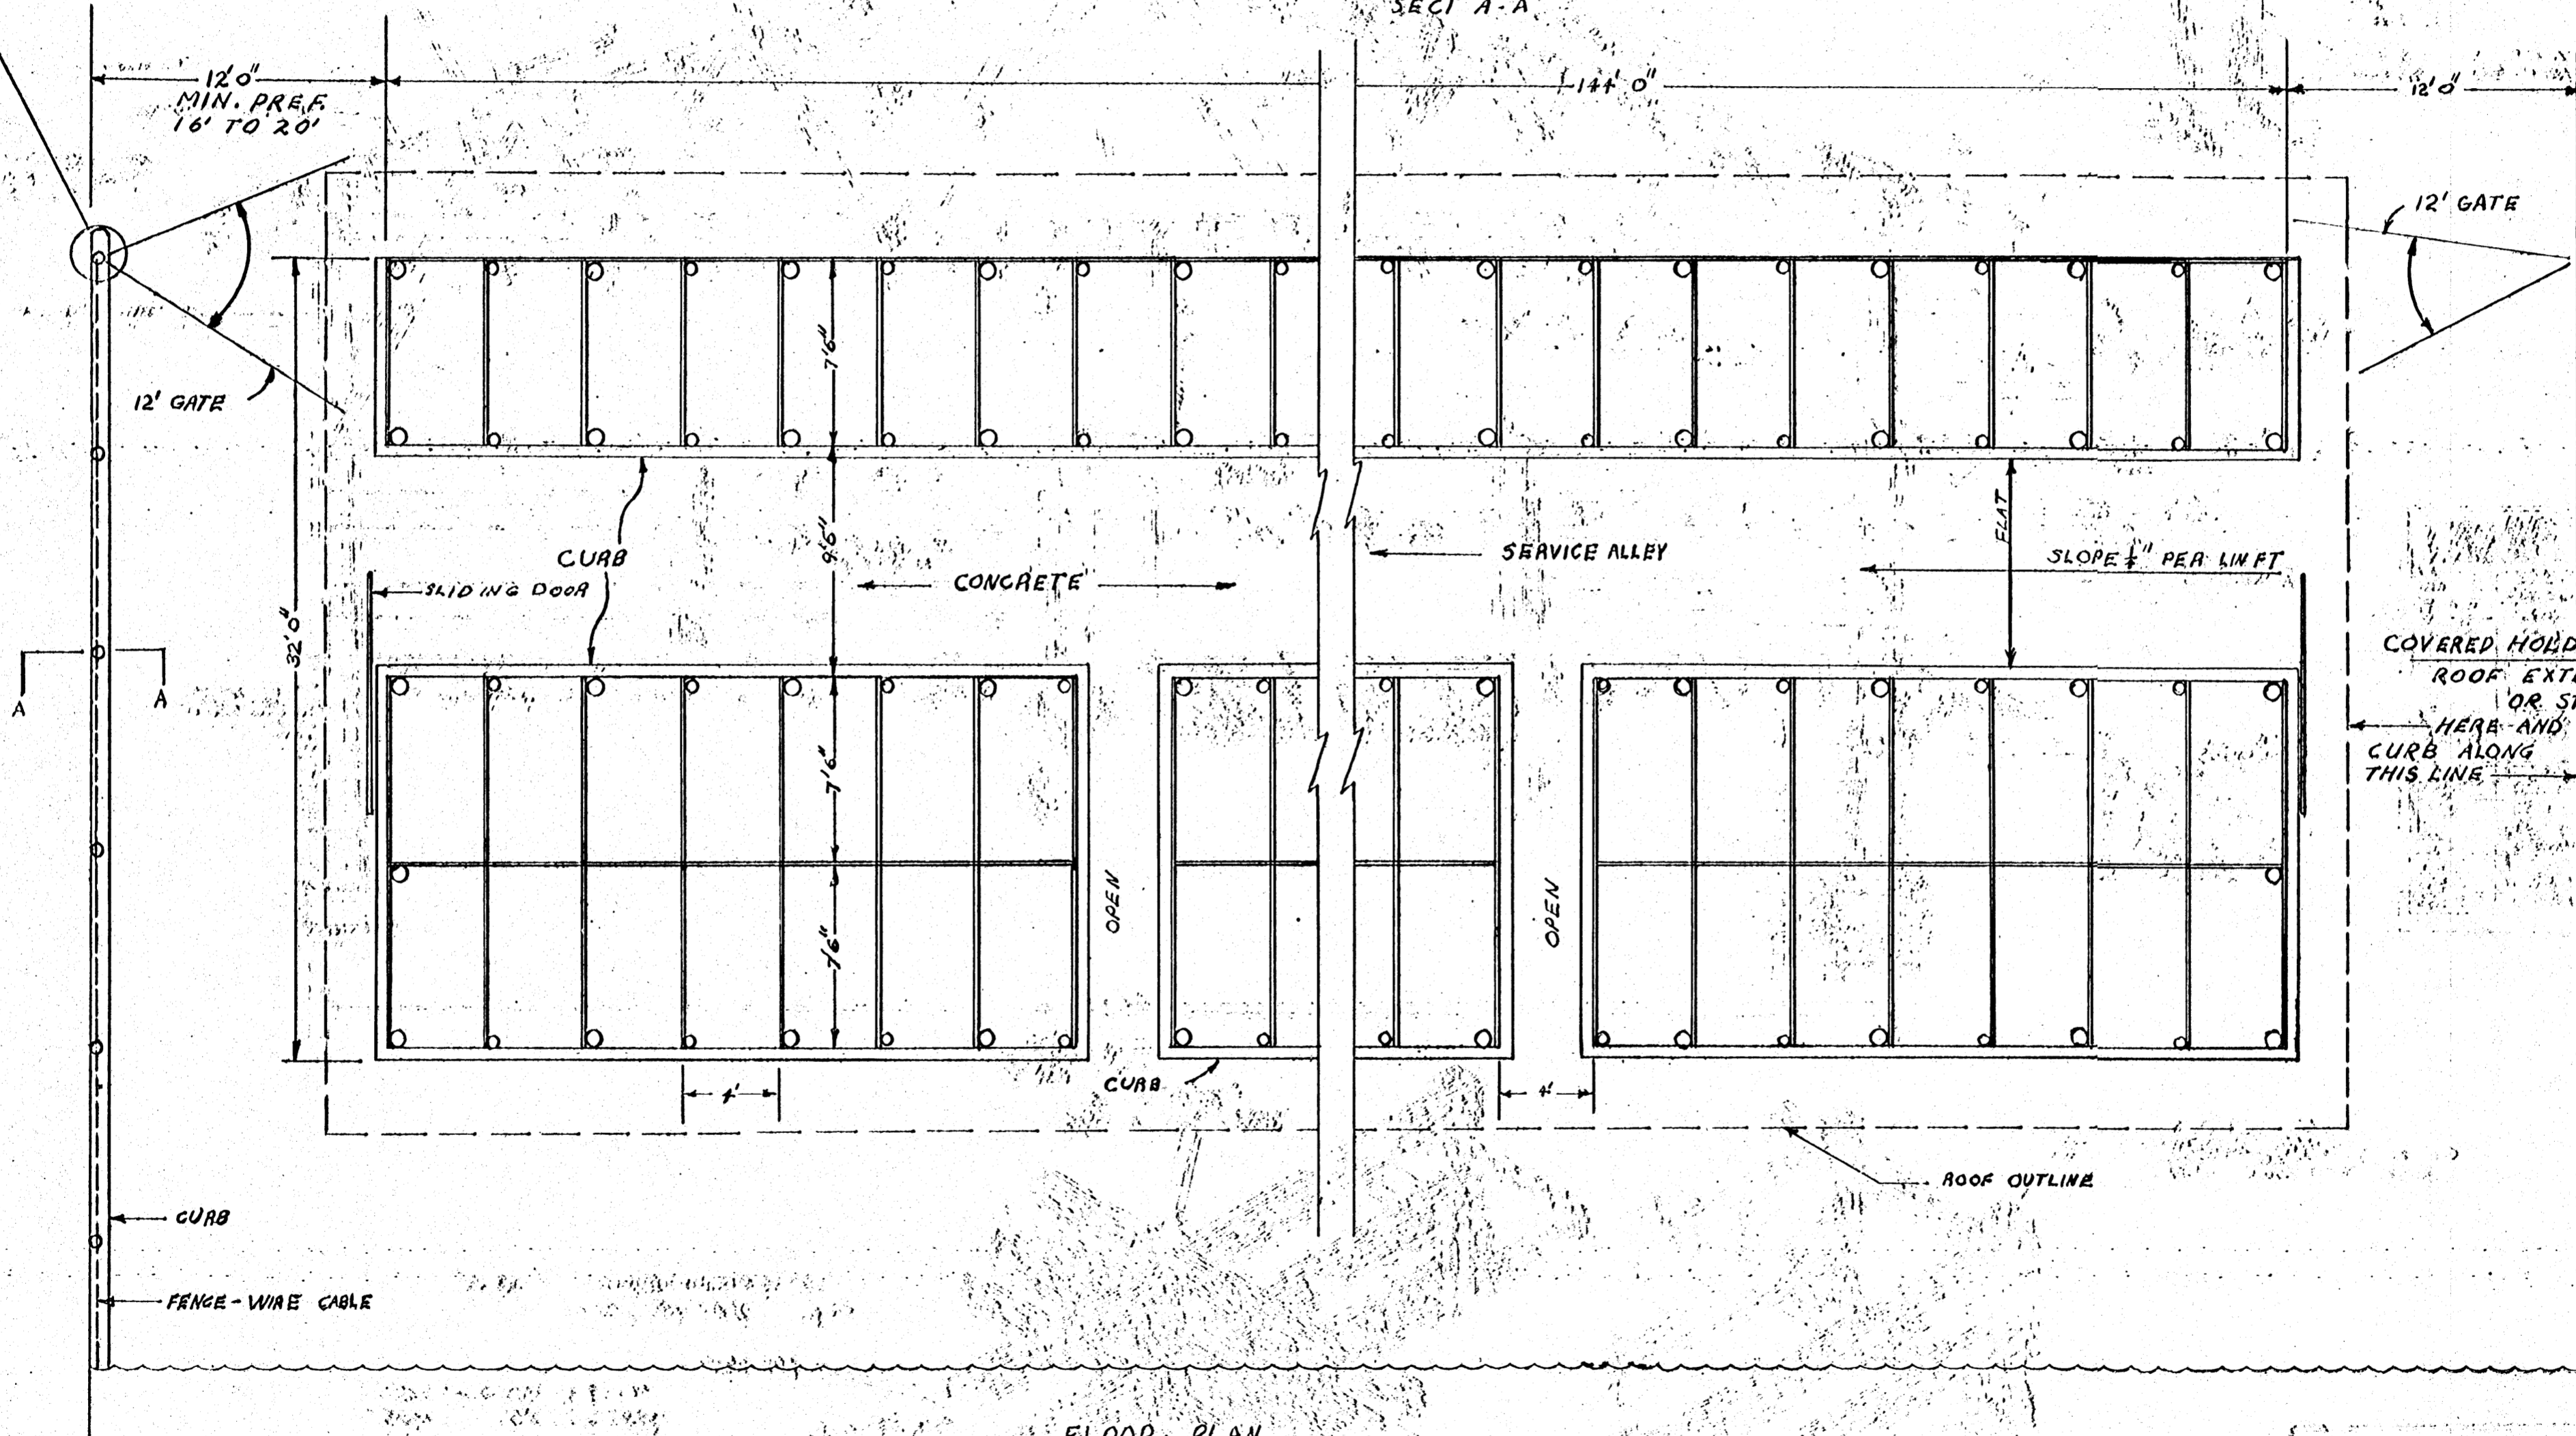


FLOOR PLAN  
SCALE 1/8" = 1'

100 COW FREE STALL BARN	
COOPERATIVE EXTENSION SERVICE STATE OF MISS. MISS STATE UNIV. AND U.S. DEPT. OF AGRIC. COOPERATING	
DRAWN BY: J.R.	CHECKED BY: L.M.
NO. D-11	SHEET 1 OF 4

No. 5985-A





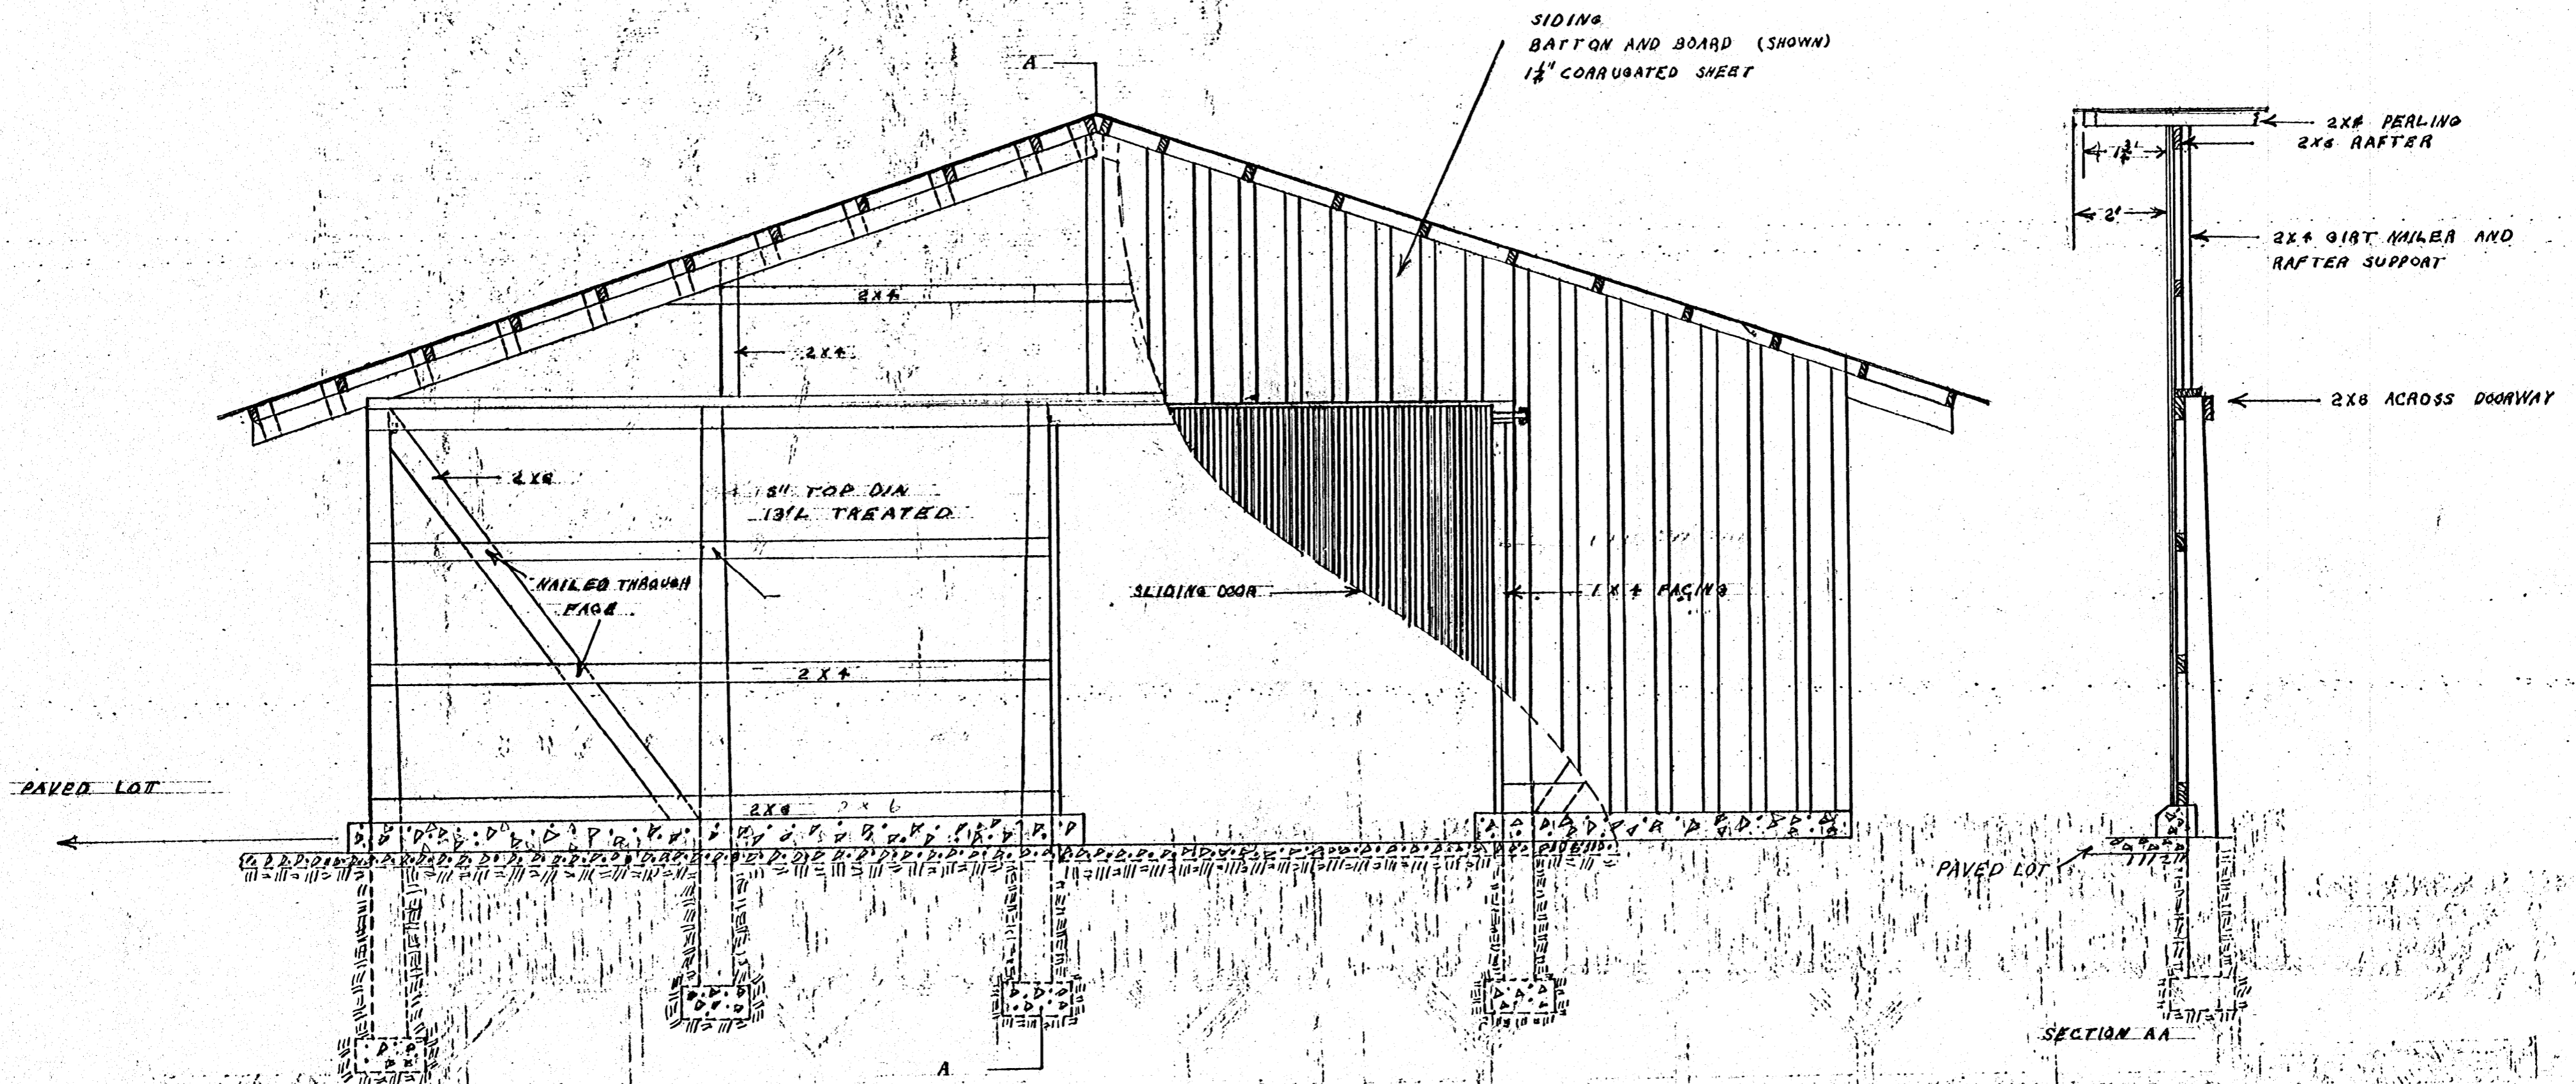

END SECTION AND ELEVATION  
SCALE 3/8" = 1'

100 COW FREE STALL BARN	
COOPERATIVE EXTENSION SERVICE STATE OF MISSISSIPPI STATE UNIV AND U.S. DEPT. OF AGRIC. COOPERATING	
DRAWN BY: J. R.	CHECKED BY: L. M.
NO. D-11	SHEET 3 of 4

No. 5985-A

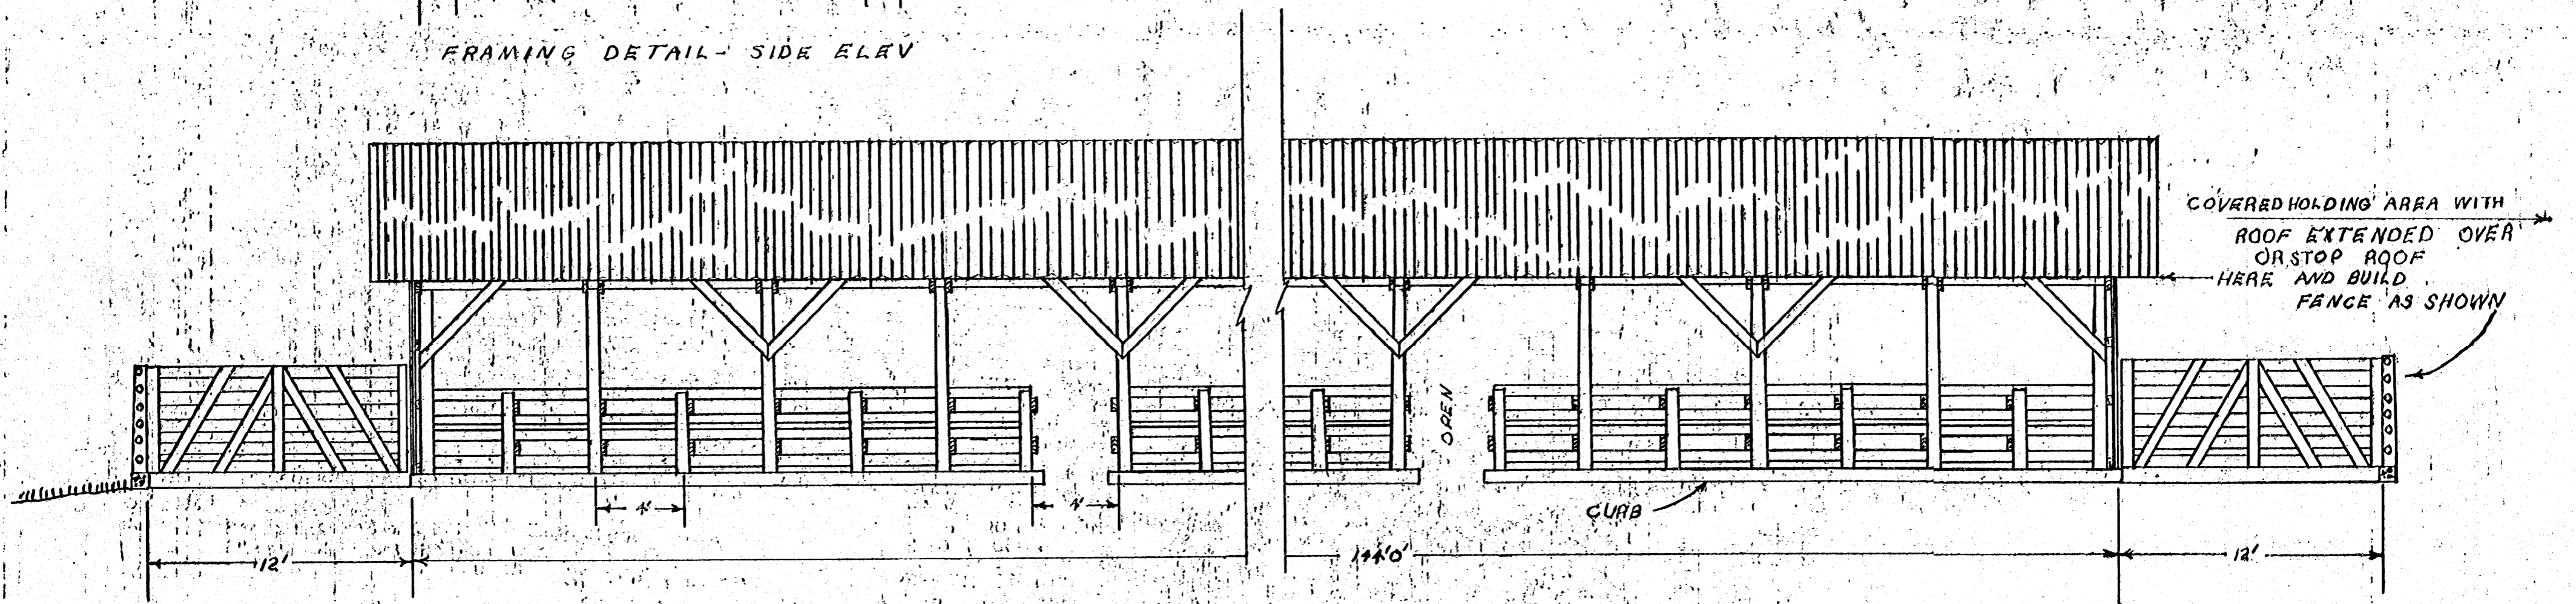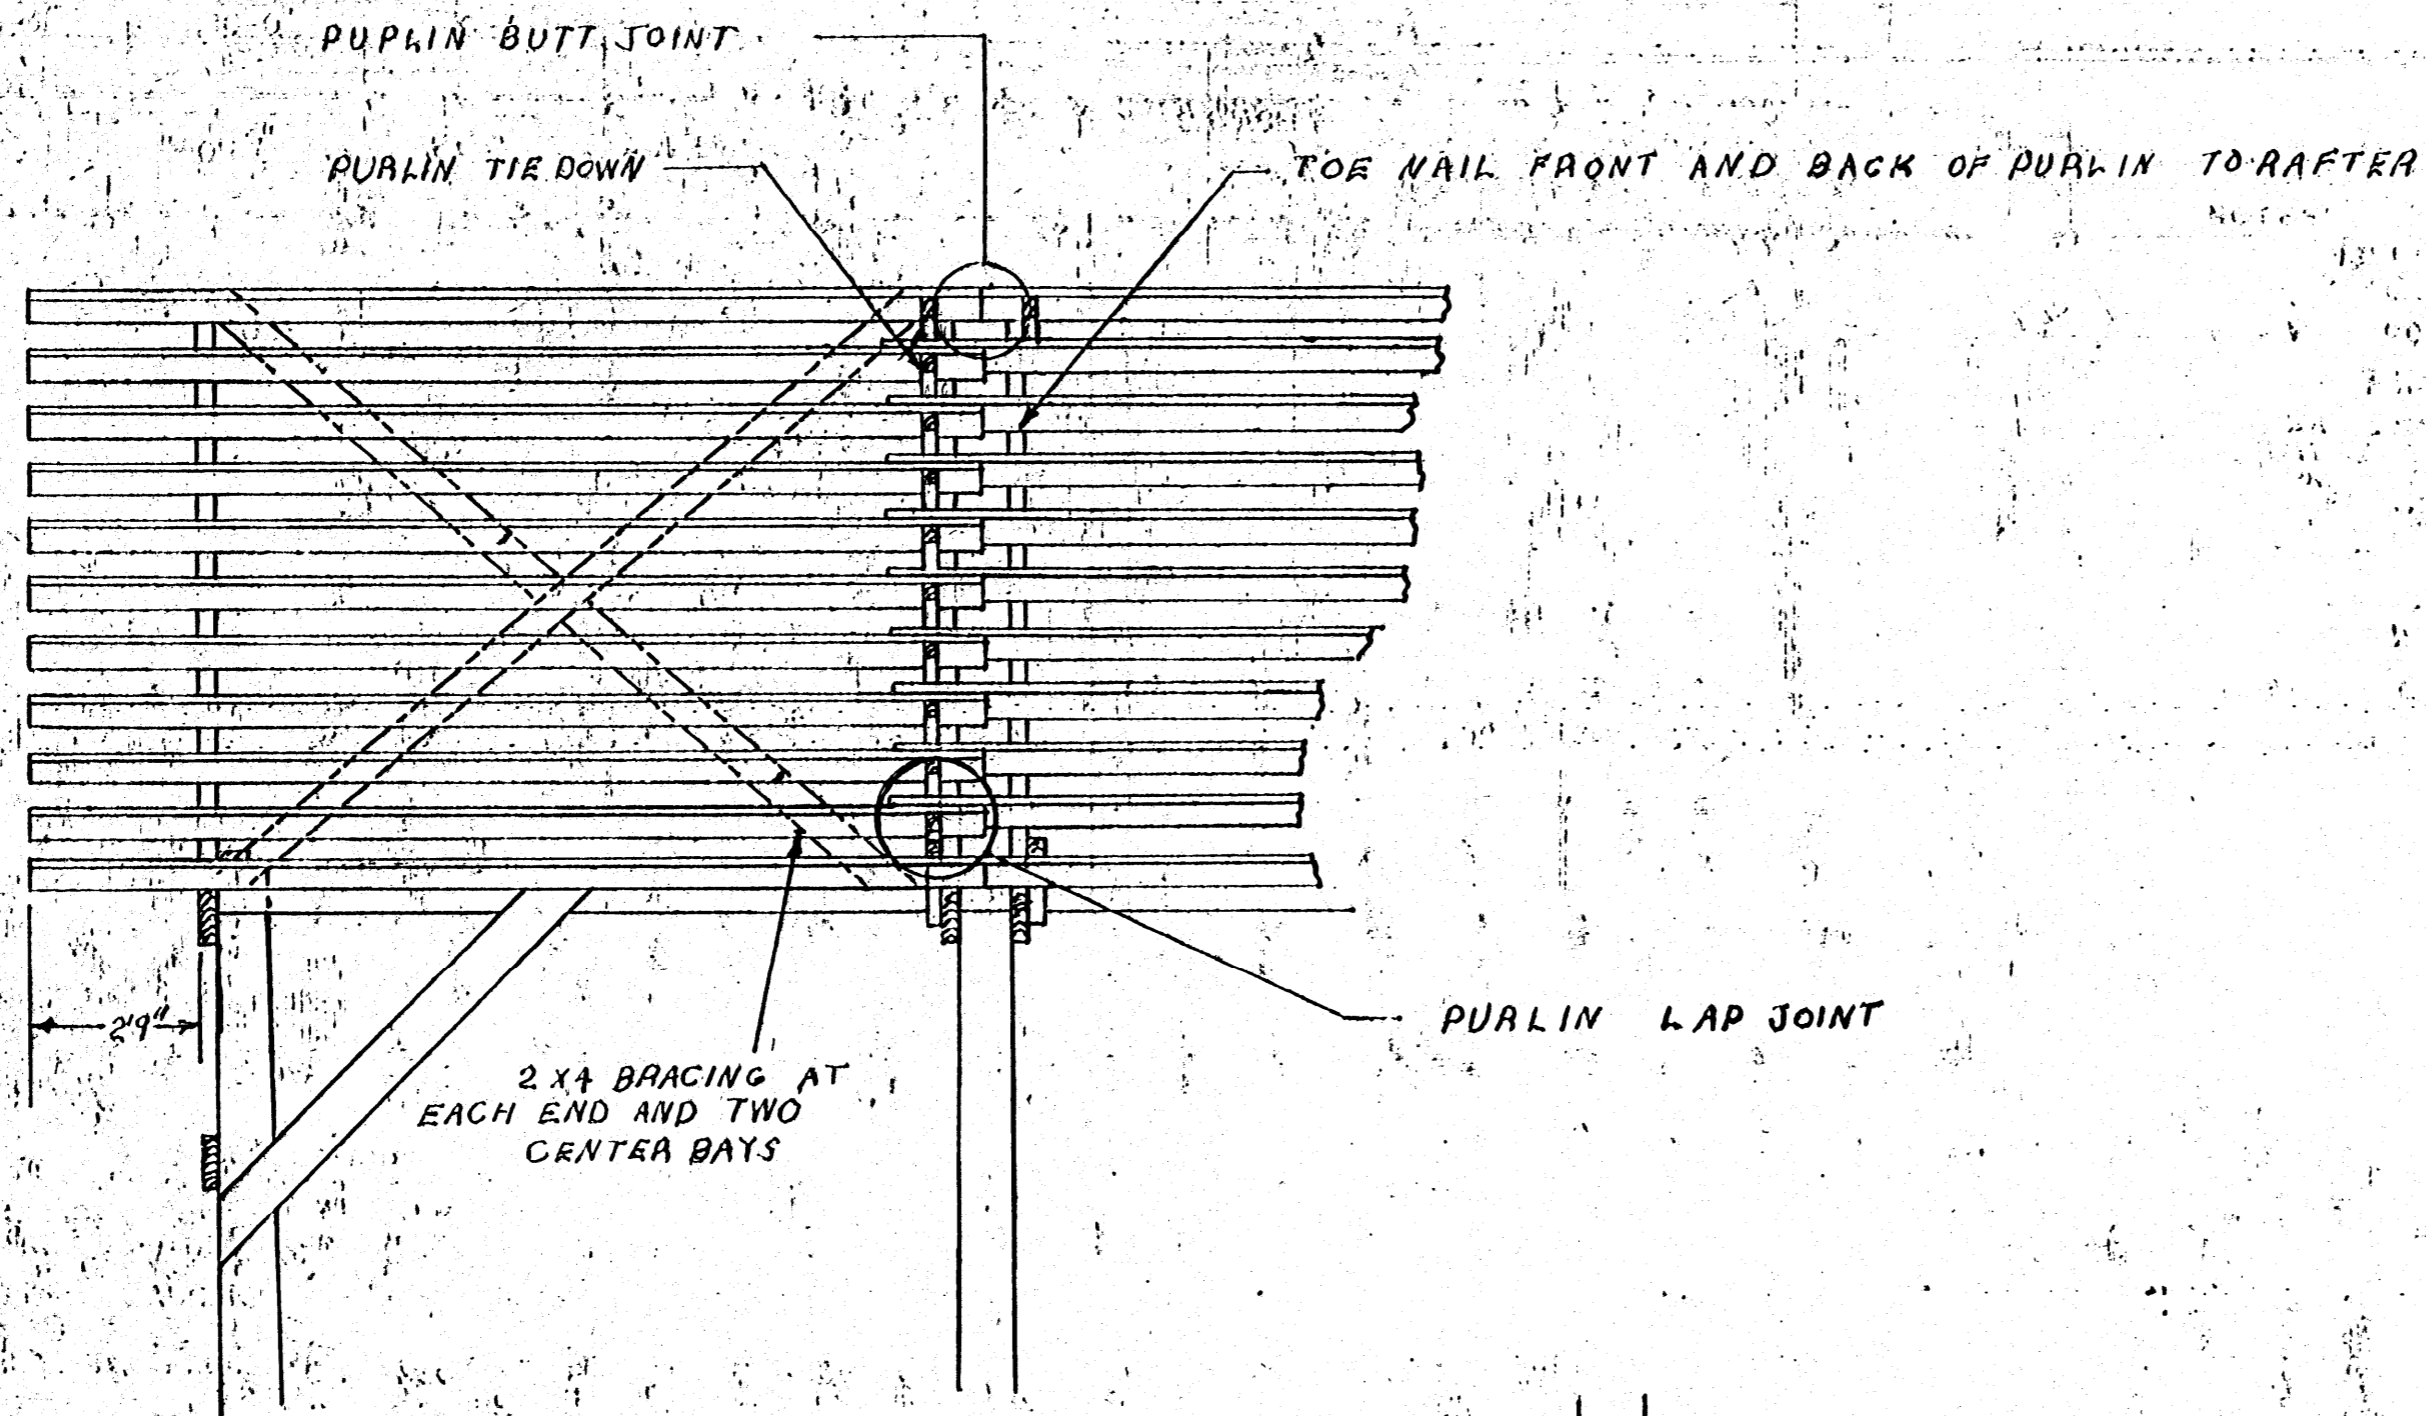

E or S ELEVATION  
SCALE:  $\frac{3}{16} = 1'-0"$

100 COW FREE STALL BARN	
COOPERATIVE EXTENSION SERVICE STATE OF MISS. STATE UNIV AND U.S. DEPT. OF AGRIC. COOPERATING.	
DRAWN BY: J.A.	CHECKED BY: L.M.
NO. D-11	SHEET 4 of 4

No. 5985-A