






COOPERATIVE EXTENSION WORK IN
AGRICULTURE AND HOME ECONOMICS
STATE OF MISSISSIPPI
MISSISSIPPI STATE UNIVERSITY
AND
UNITED STATES DEPARTMENT OF AGRICULTURE COOPERATING

HOG FINISHING BARN WITH
PARTIAL SLATTED FLOOR

MISS 73	5986-A	SHEET 1 OF 3
---------	--------	--------------

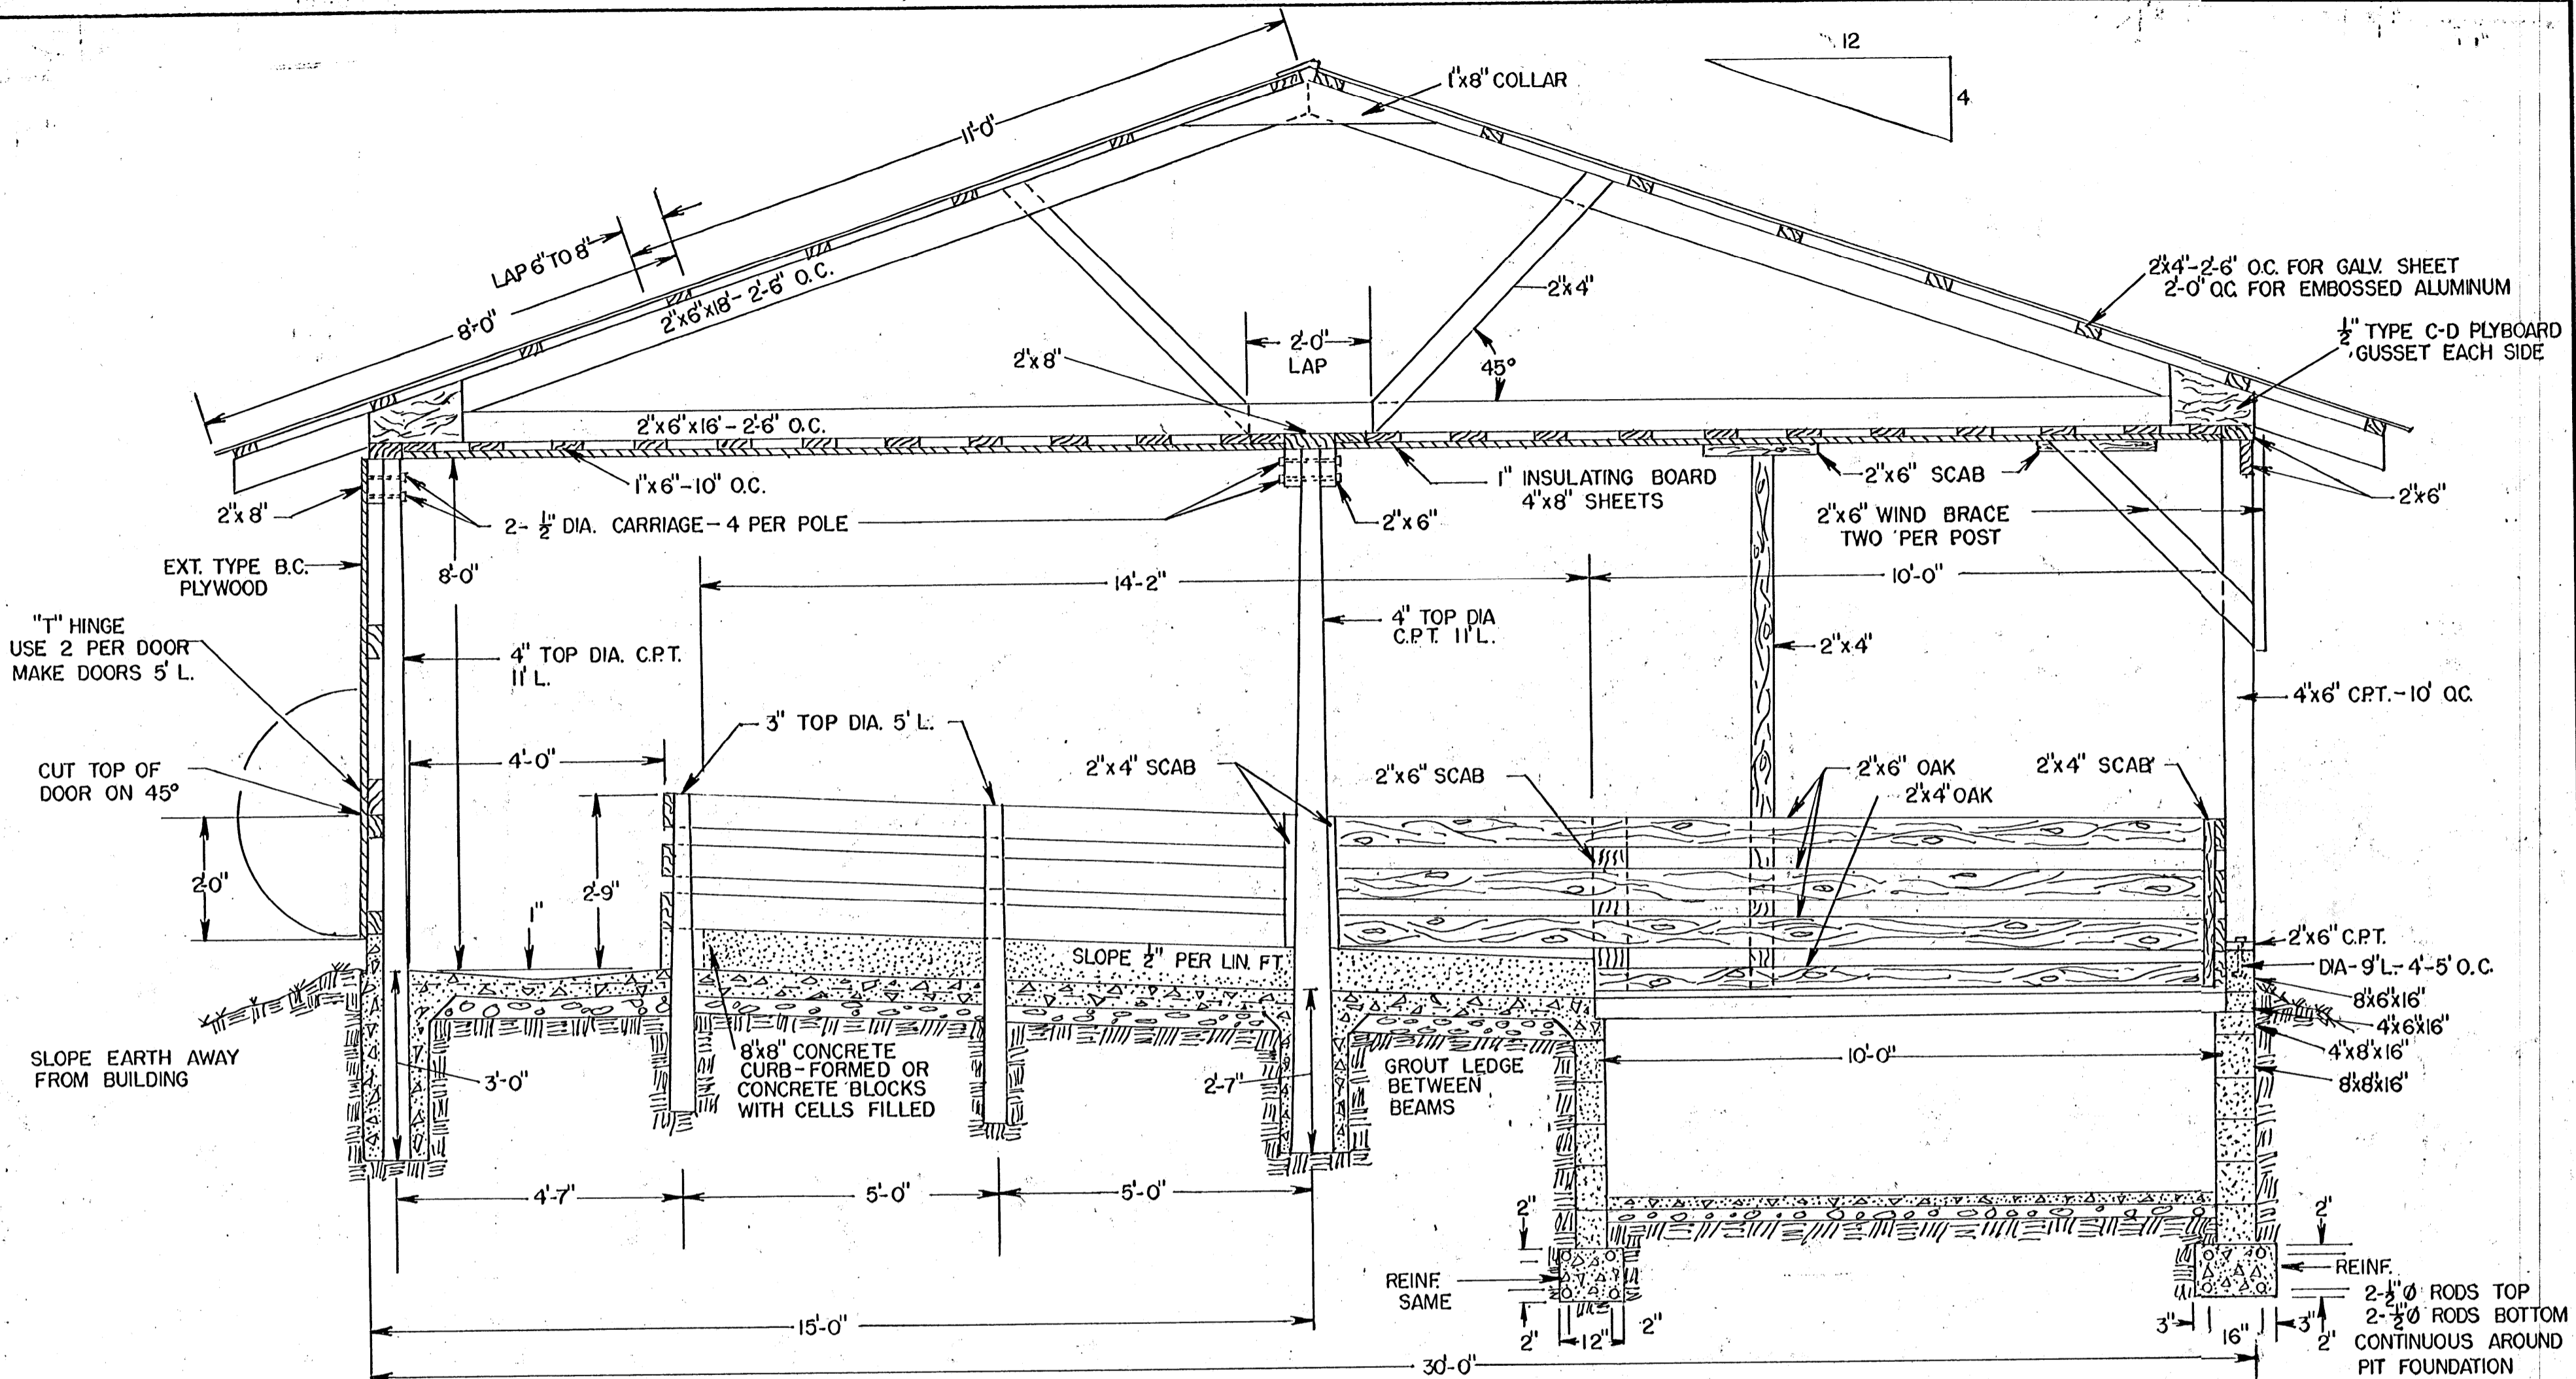


C- SECTION
SCALE 1/2" = 1'-0"

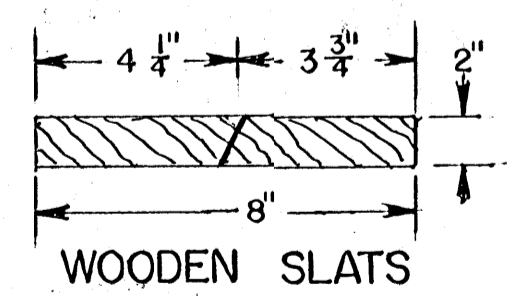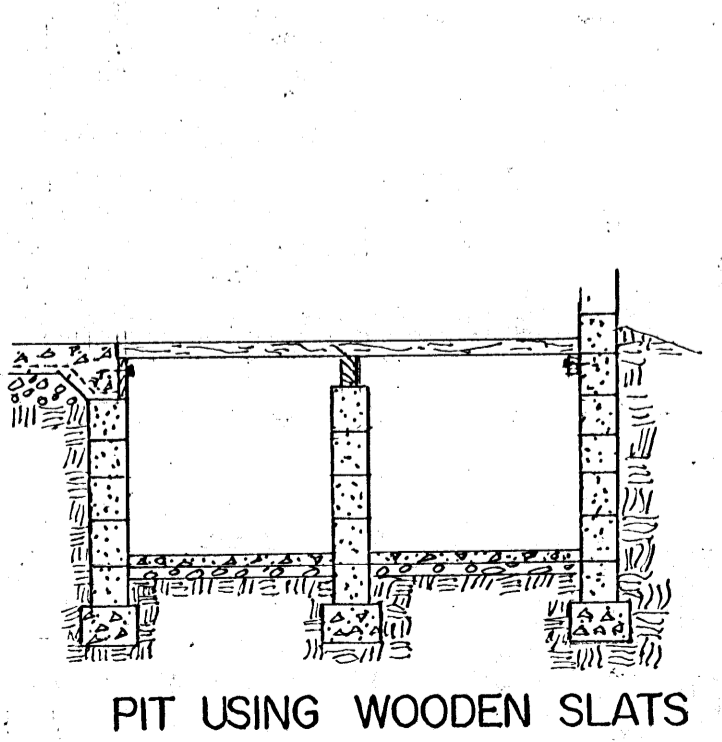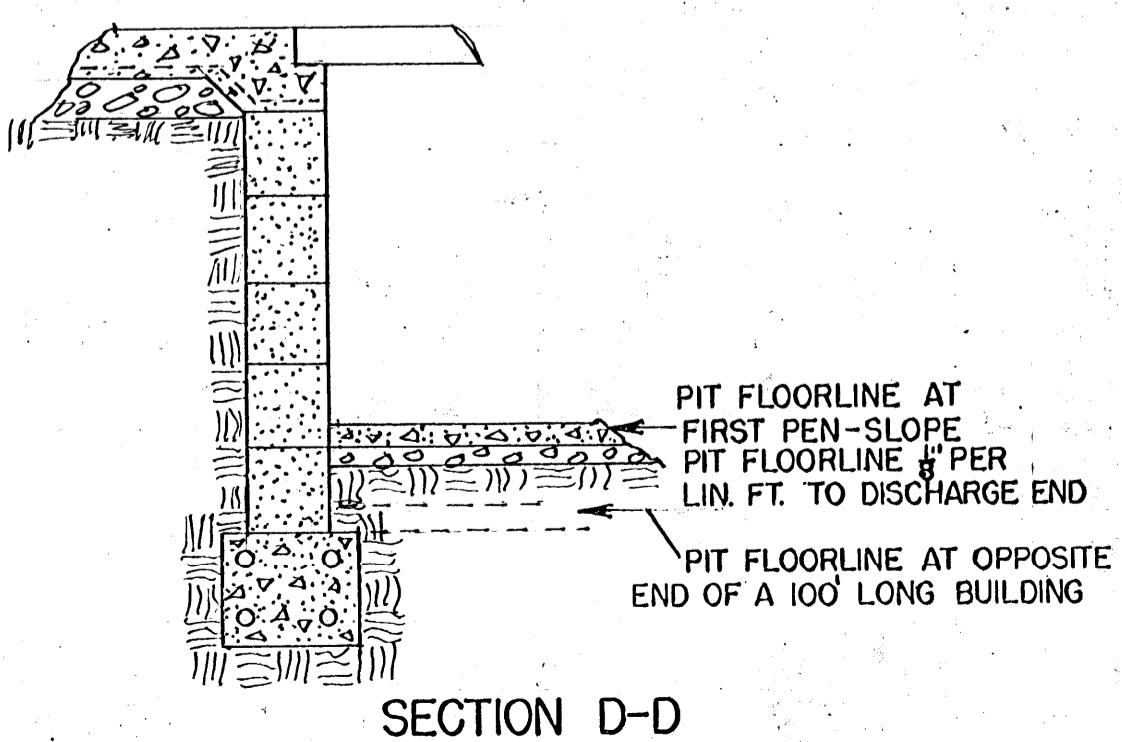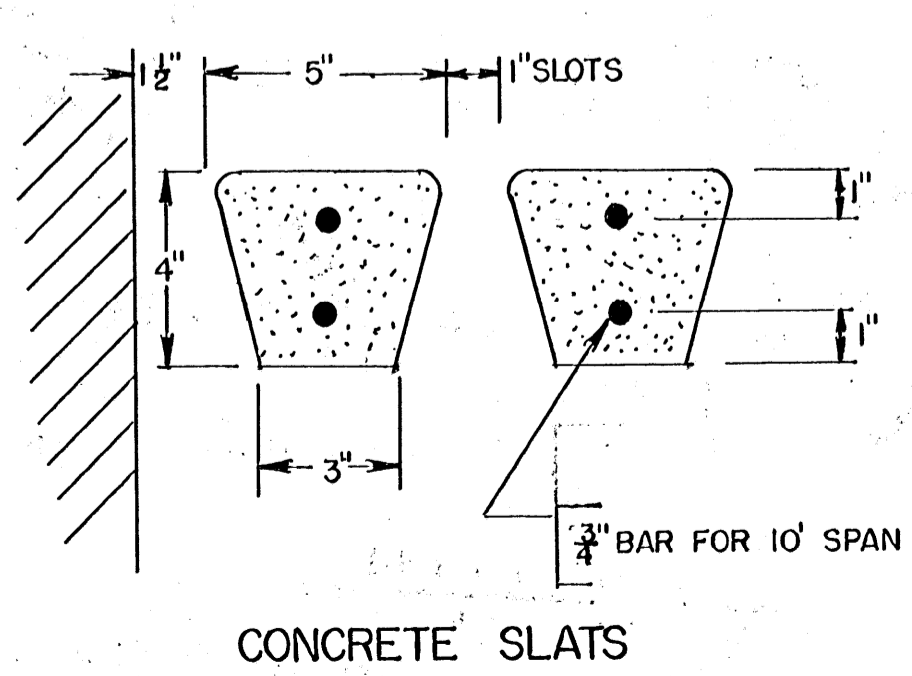


COOPERATIVE EXTENSION WORK IN
AGRICULTURE AND HOME ECONOMICS
STATE OF MISSISSIPPI
MISSISSIPPI STATE UNIVERSITY
AND
UNITED STATES DEPARTMENT OF AGRICULTURE COOPERATING

HOG FINISHING BARN WITH
PARTIAL SLATTED FLOOR


MISS '73	5986-A	SHEET 2 OF 3
----------	--------	--------------

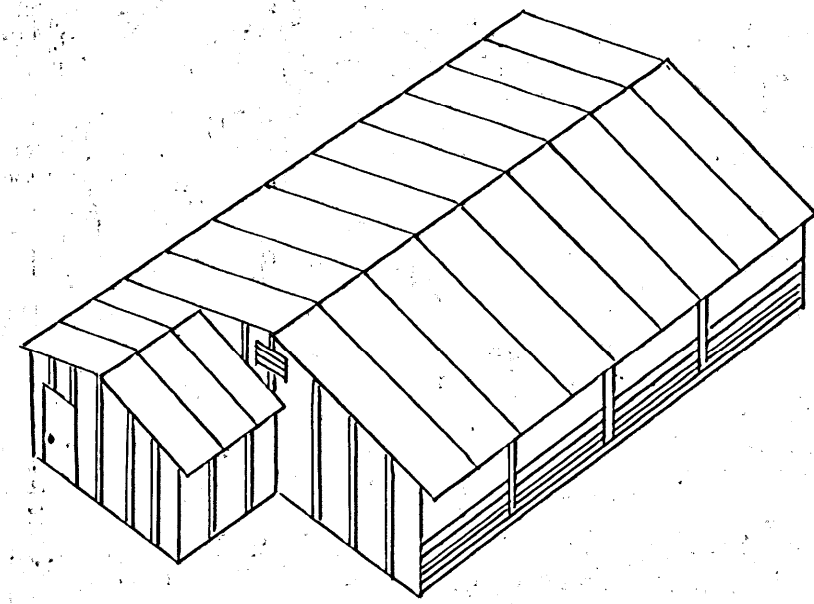

PERSPECTIVE

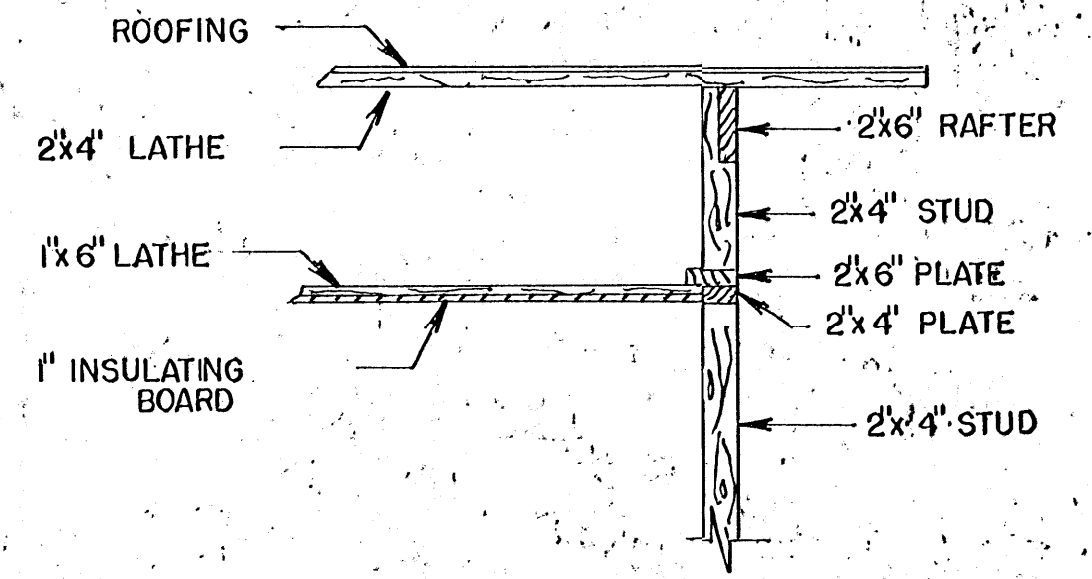

SECTION A-A
 SCALE - 1/2" = 1'-0"

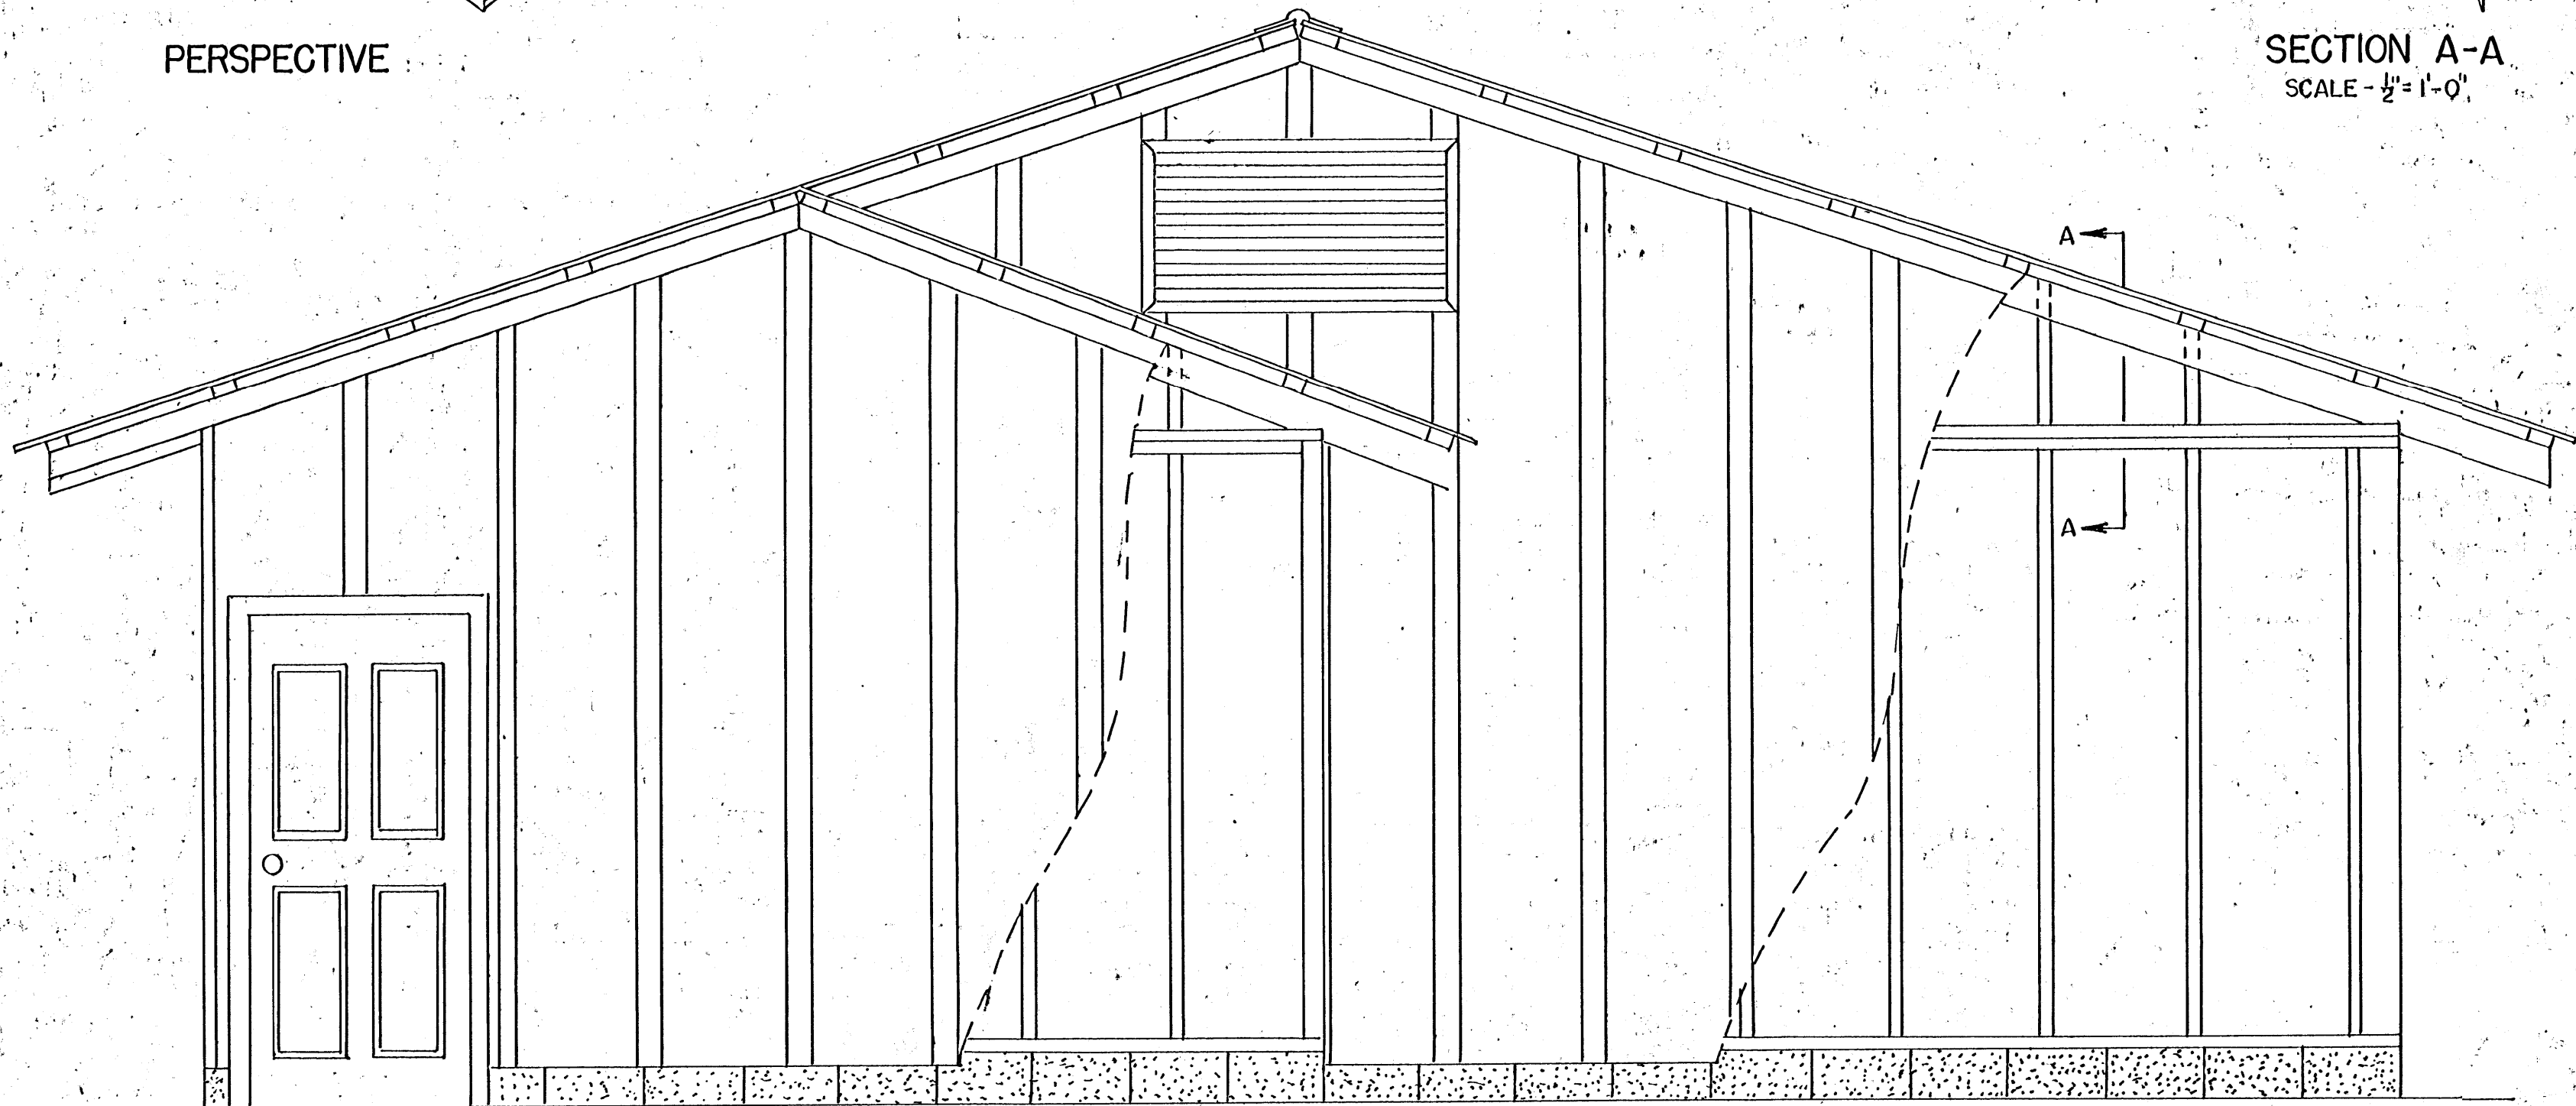

FRONT ELEVATION
 SCALE 1/2" = 1'-0"

COOPERATIVE EXTENSION WORK IN
 AGRICULTURE AND HOME ECONOMICS
 STATE OF MISSISSIPPI
 MISSISSIPPI STATE UNIVERSITY
 AND
 UNITED STATES DEPARTMENT OF AGRICULTURE COOPERATING

HOG FINISHING BARN WITH
 PARTIAL SLATTED FLOOR

MISS 73	5986-A	SHEET 3 OF 3
---------	--------	--------------