

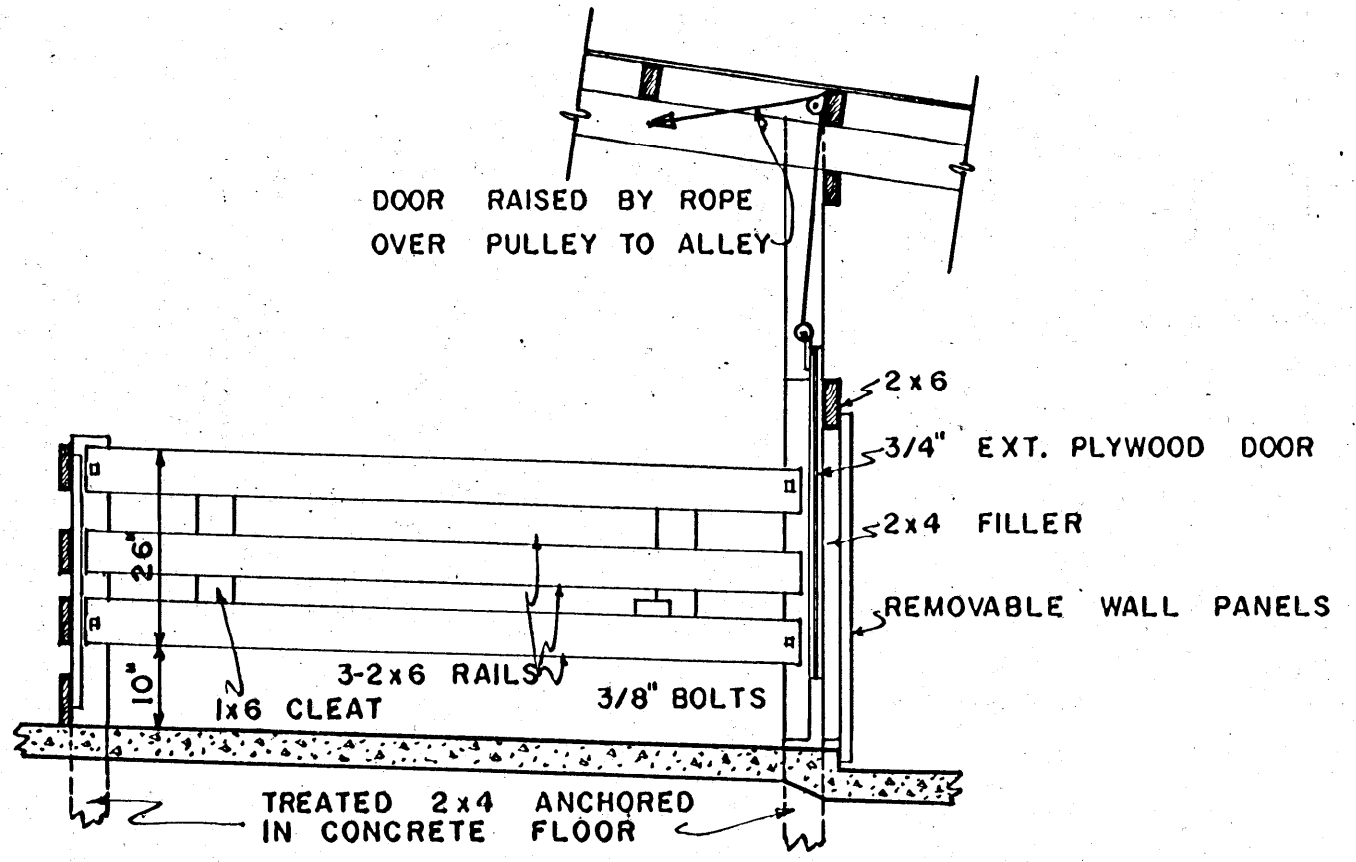
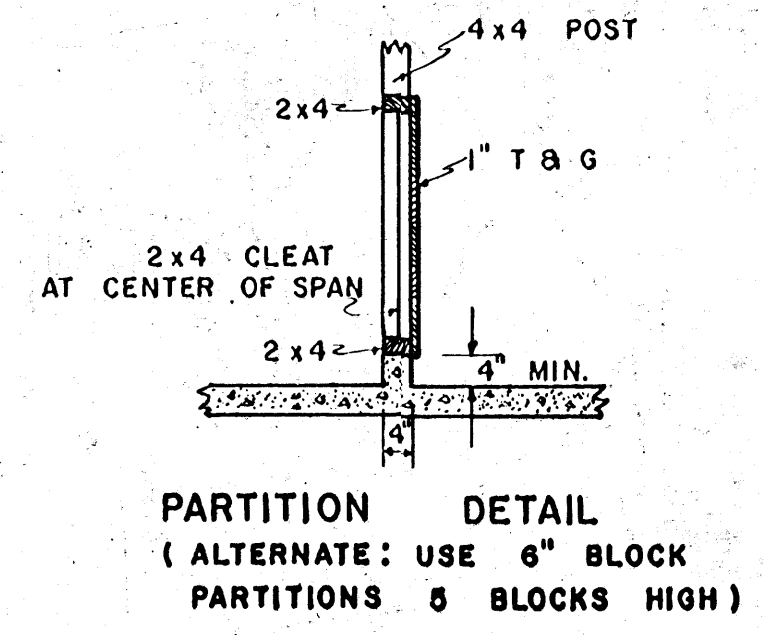


FLOOR PLAN  
SCALE: 1/4" = 1'-0"

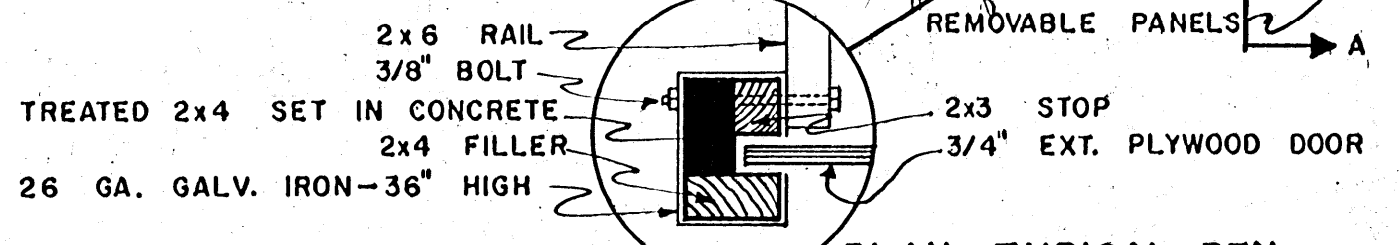

SECTION: A-A  
SCALE: 1/2" = 1'-0"

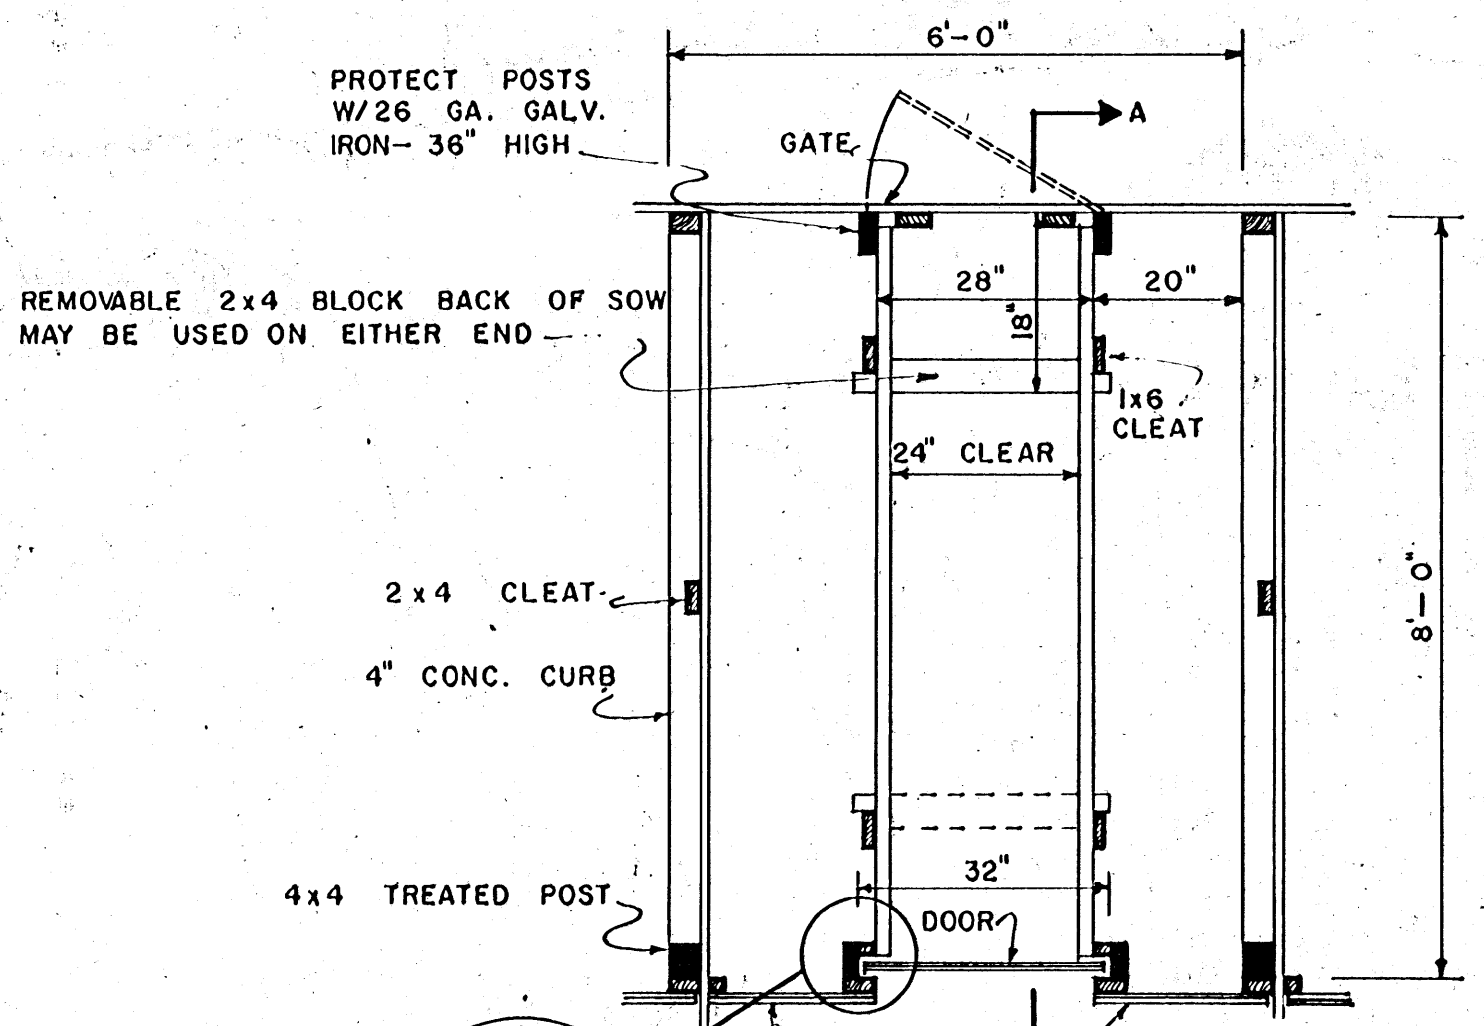


PLAN TYPICAL PEN  
SCALE: 1/2" = 1'-0"


COOPERATIVE EXTENSION WORK IN AGRICULTURE AND HOME ECONOMICS  
STATE OF MISSISSIPPI  
MISSISSIPPI STATE UNIVERSITY  
AND  
UNITED STATES DEPARTMENT OF AGRICULTURE COOPERATING

SHED TYPE FARROWING HOUSE or FARROW-TO-FINISH UNIT


N.C. '65 EX. 5993 SHEET 1 OF 2

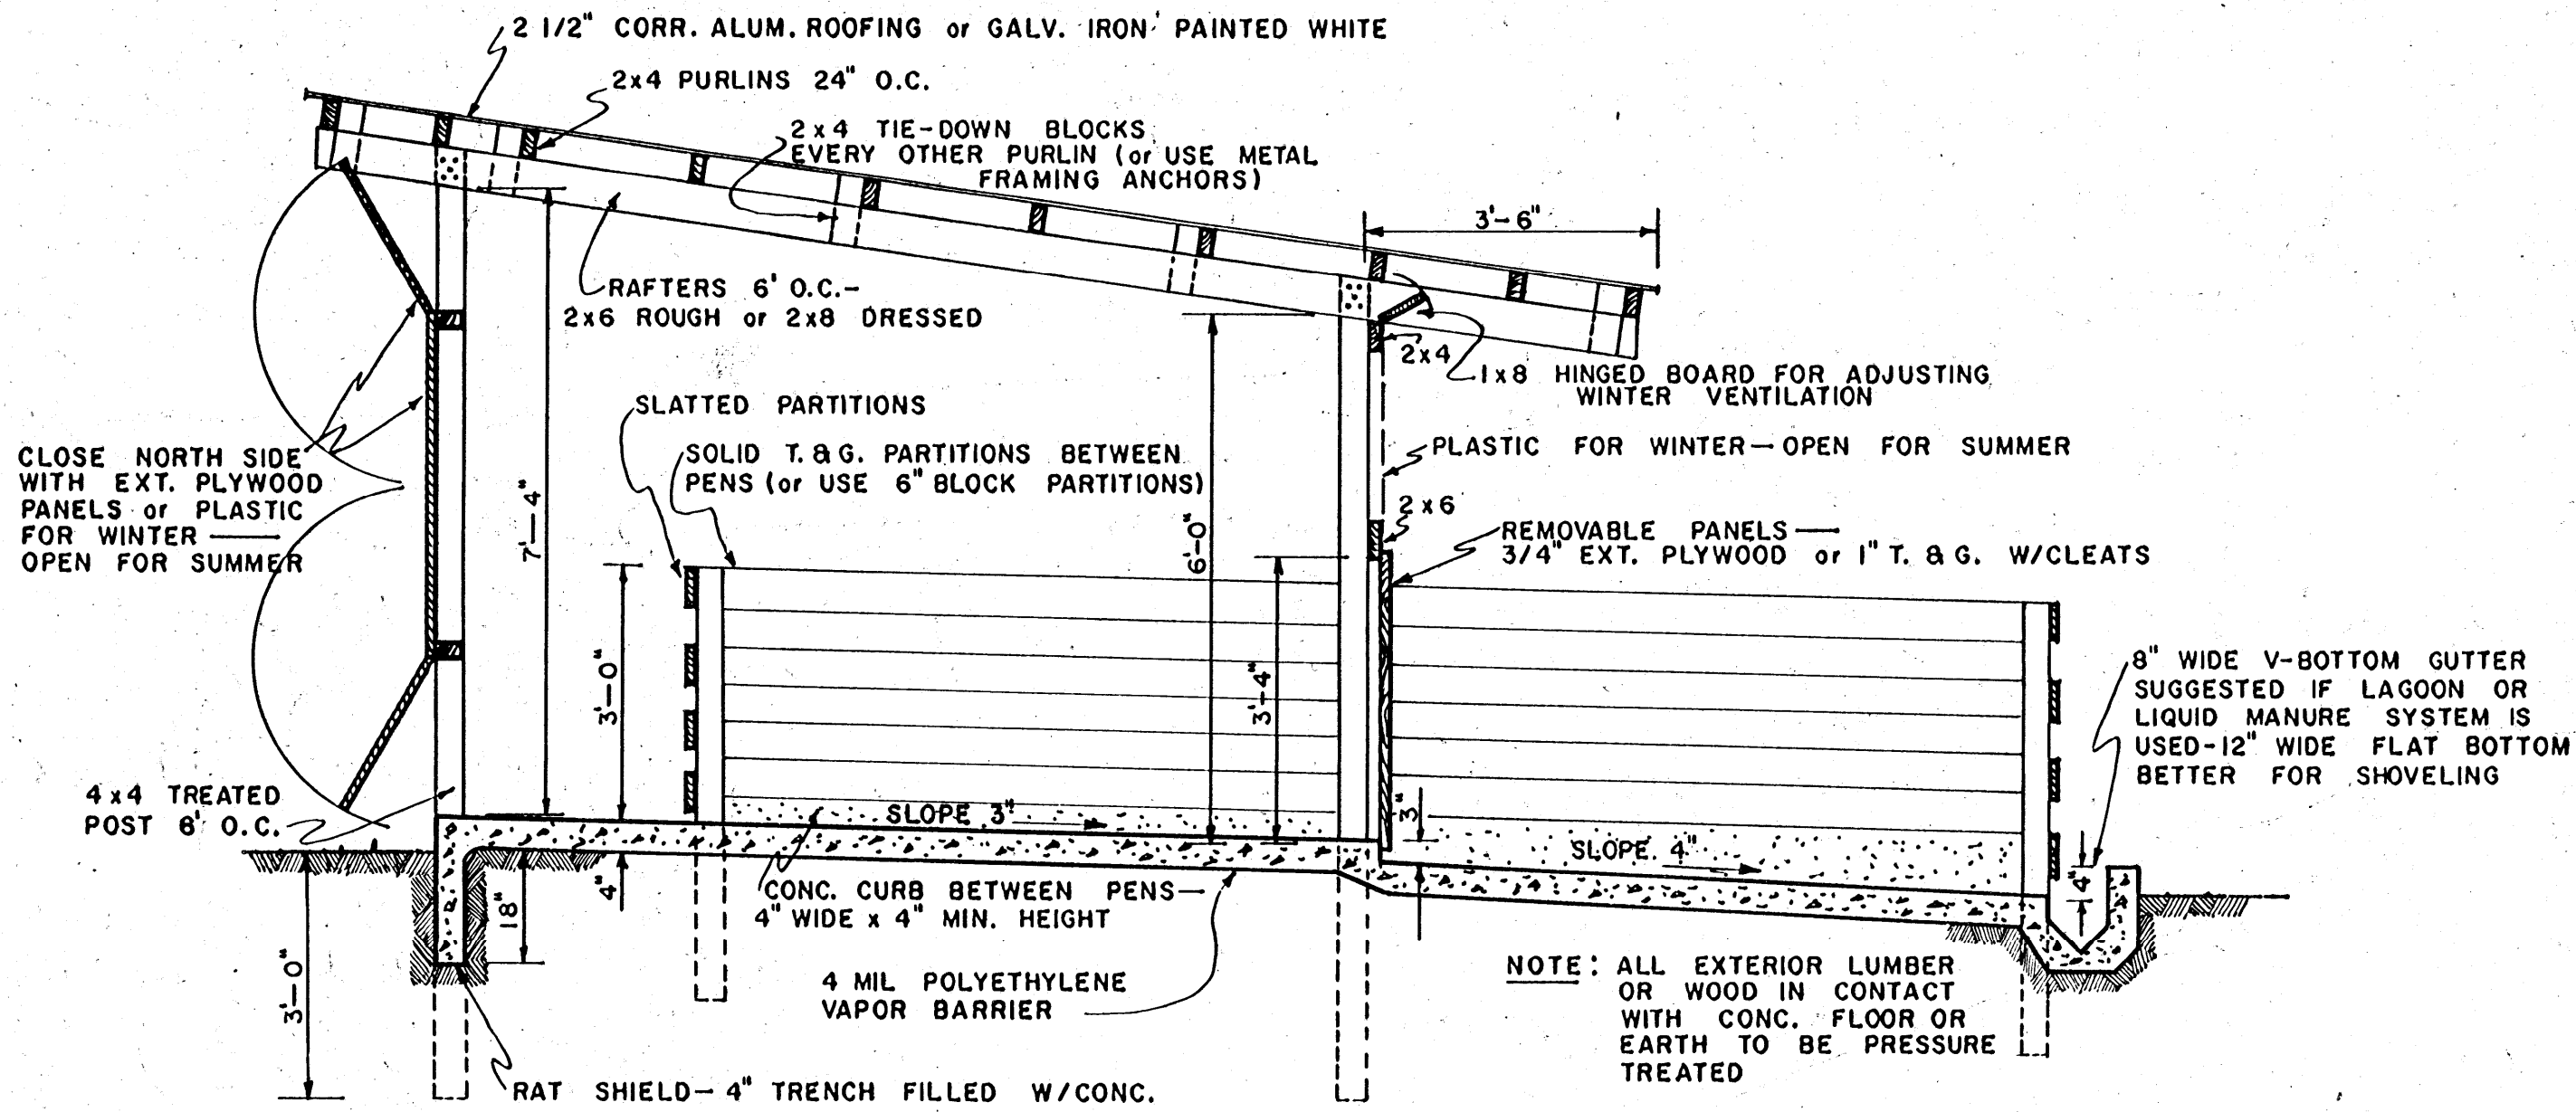


CROSS SECTION  
 SCALE: 1/2" = 1'-0"

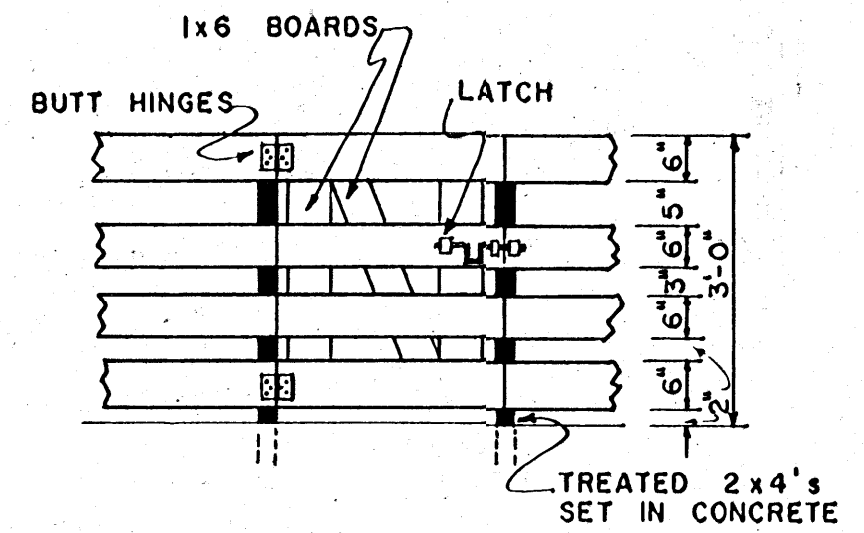

GATE & FENCE DETAIL  
 SCALE: 1/2" = 1'-0"

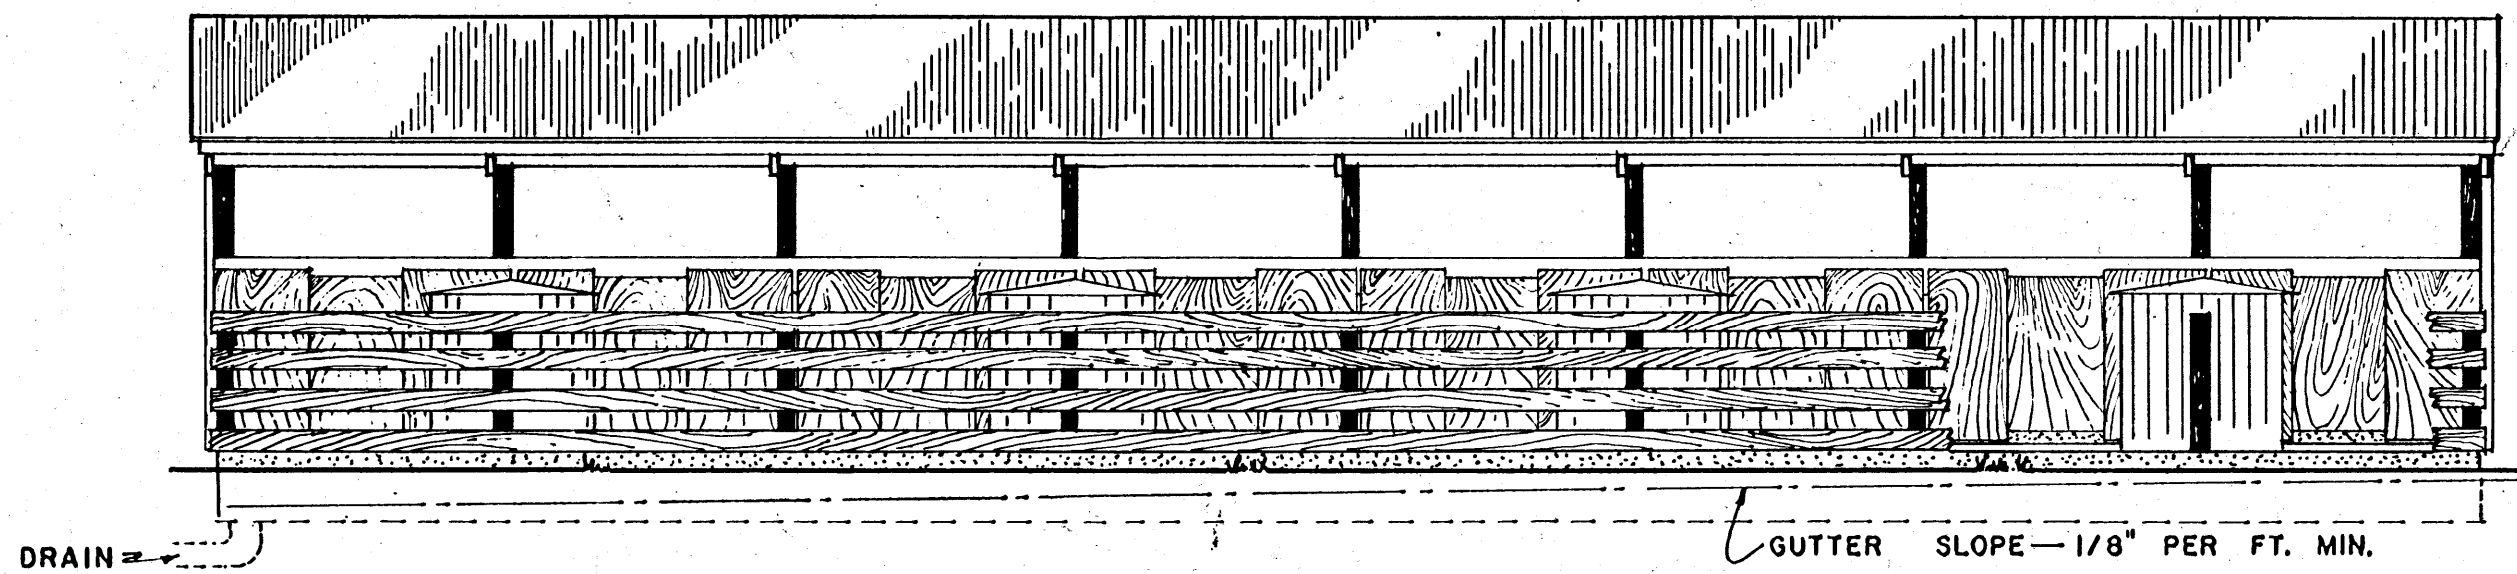

SOUTH SIDE ELEVATION  
 SCALE: 1/4" = 1'-0"

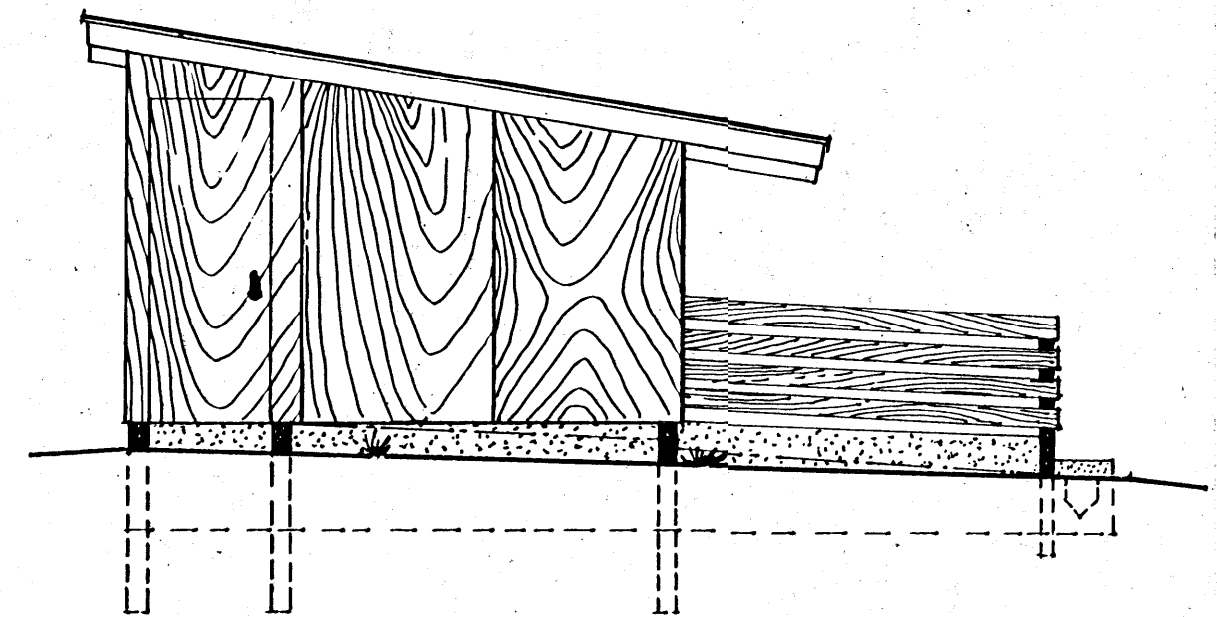

END ELEVATION  
 SCALE: 1/4" = 1'-0"

COOPERATIVE EXTENSION WORK IN  
 AGRICULTURE AND HOME ECONOMICS  
 STATE OF Mississippi  
 MISSISSIPPI STATE UNIVERSITY  
 AND  
 UNITED STATES DEPARTMENT OF AGRICULTURE COOPERATING

SLED TYPE FARROWING HOUSE or  
 FARROW-TO-FINISH UNIT

N.C. '65 EX. 5993 SHEET 2 OF 2