


POST & FOUNDATION PLAN  
SCALE 1/4" = 1'-0"

COOPERATIVE EXTENSION WORK IN  
AGRICULTURE AND HOME ECONOMICS  
STATE OF MISSISSIPPI  
MISSISSIPPI STATE UNIVERSITY  
AND  
UNITED STATES DEPARTMENT OF AGRICULTURE COOPERATING

FARROWING HOUSE

S.C. '67 EX. 6026 SHEET 1 OF 3

BASED ON S.C. PLAN EX. 158

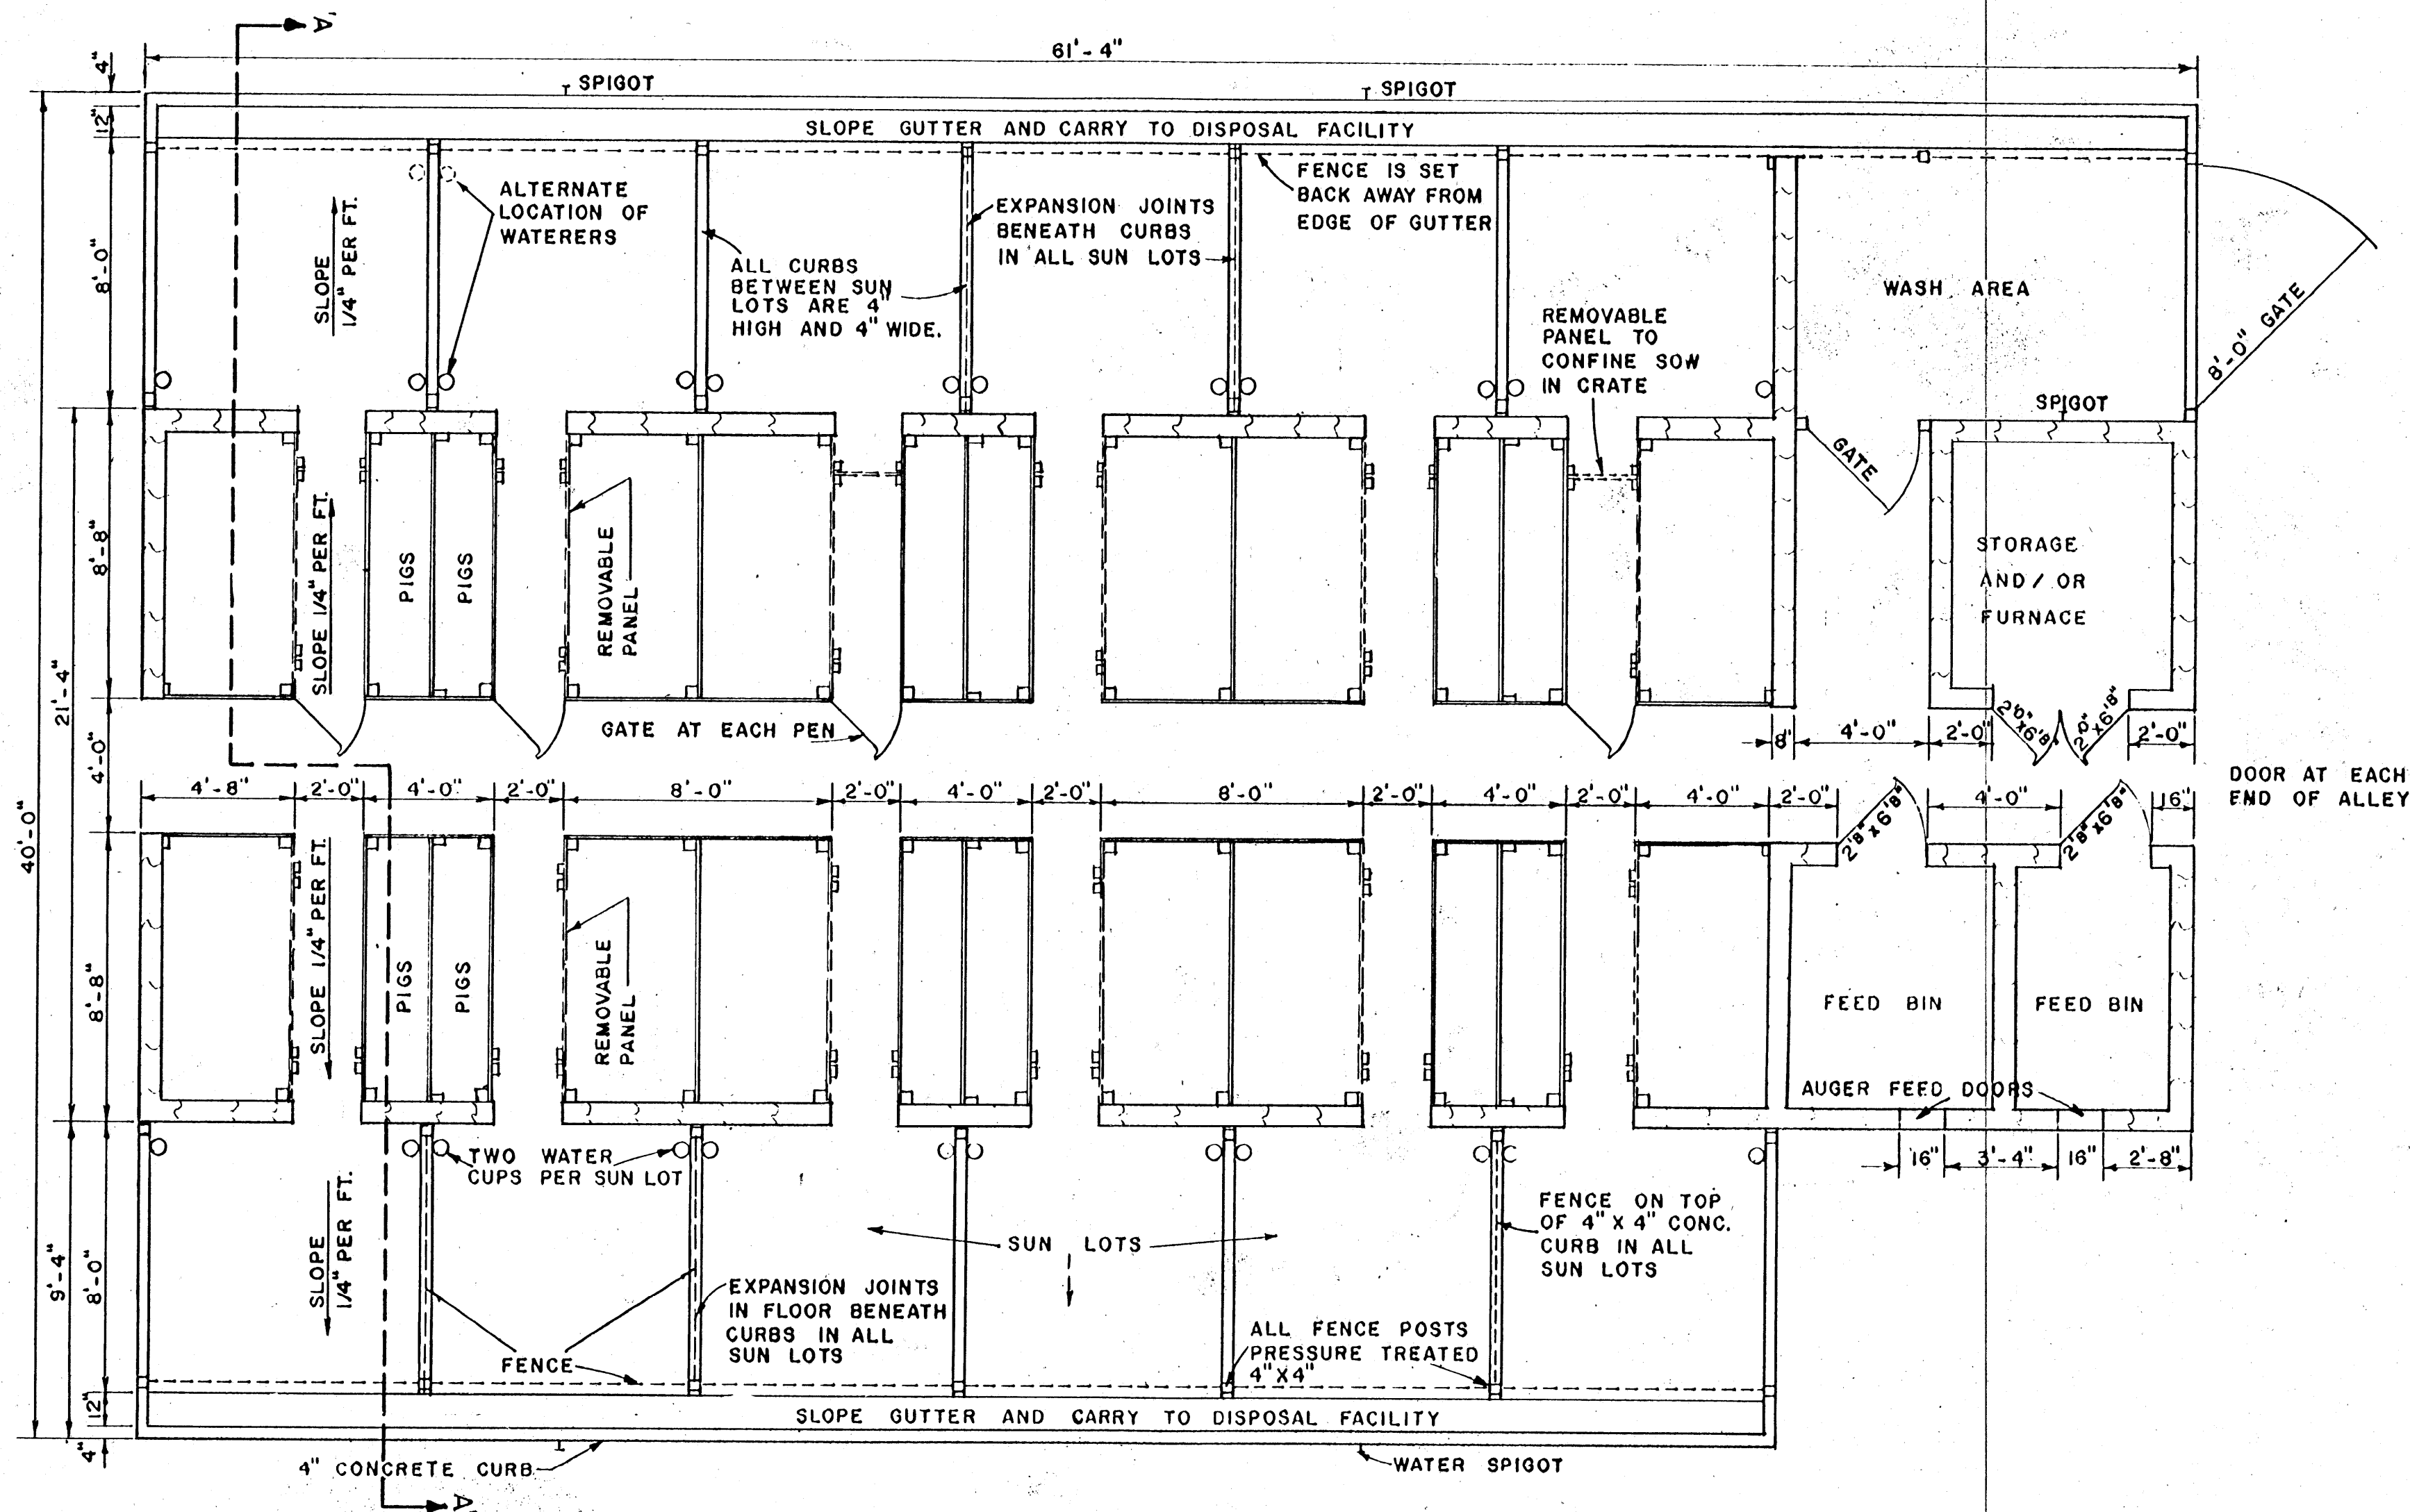


FLOOR PLAN  
SCALE: 1/4" = 1'-0"

NOTE.  
AT THE OPTION OF THE OWNER,  
FOG NOZZLES MAY BE INSTALLED  
FOR SUMMER USE.

COOPERATIVE EXTENSION WORK IN  
AGRICULTURE AND HOME ECONOMICS  
STATE OF MISSISSIPPI  
MISSISSIPPI STATE UNIVERSITY  
AND  
UNITED STATES DEPARTMENT OF AGRICULTURE COOPERATING


**FARROWING HOUSE**

S.C. '67	EX. 6026	SHEET 2 OF 3
----------	----------	--------------

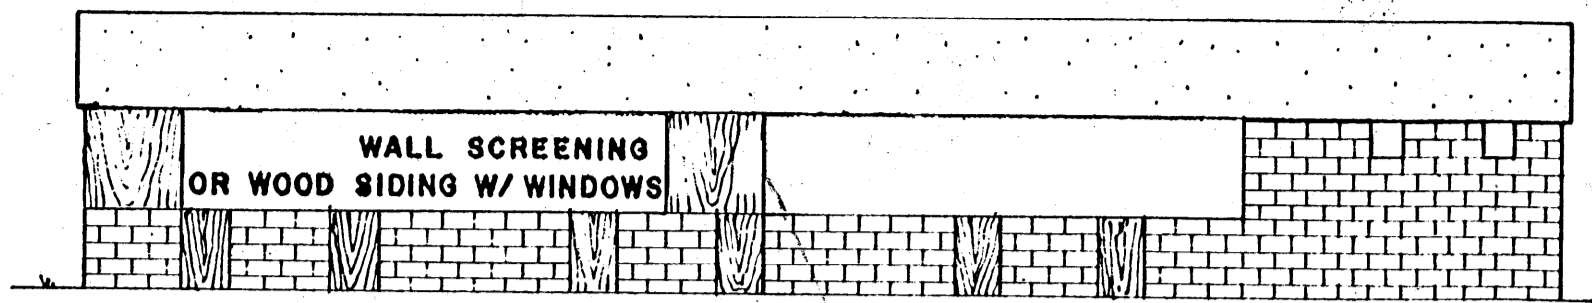



**SIDE ELEVATION**

SCALE: 1/8" = 1'-0"

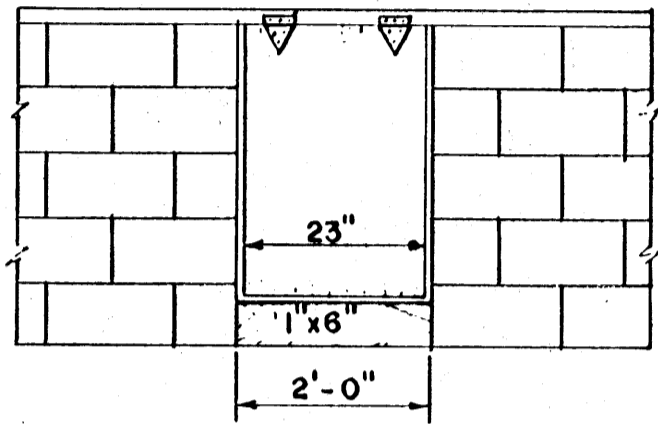


**SUN LOT ACCESS DOOR DETAILS**

SCALE: 1/2" = 1'-0"

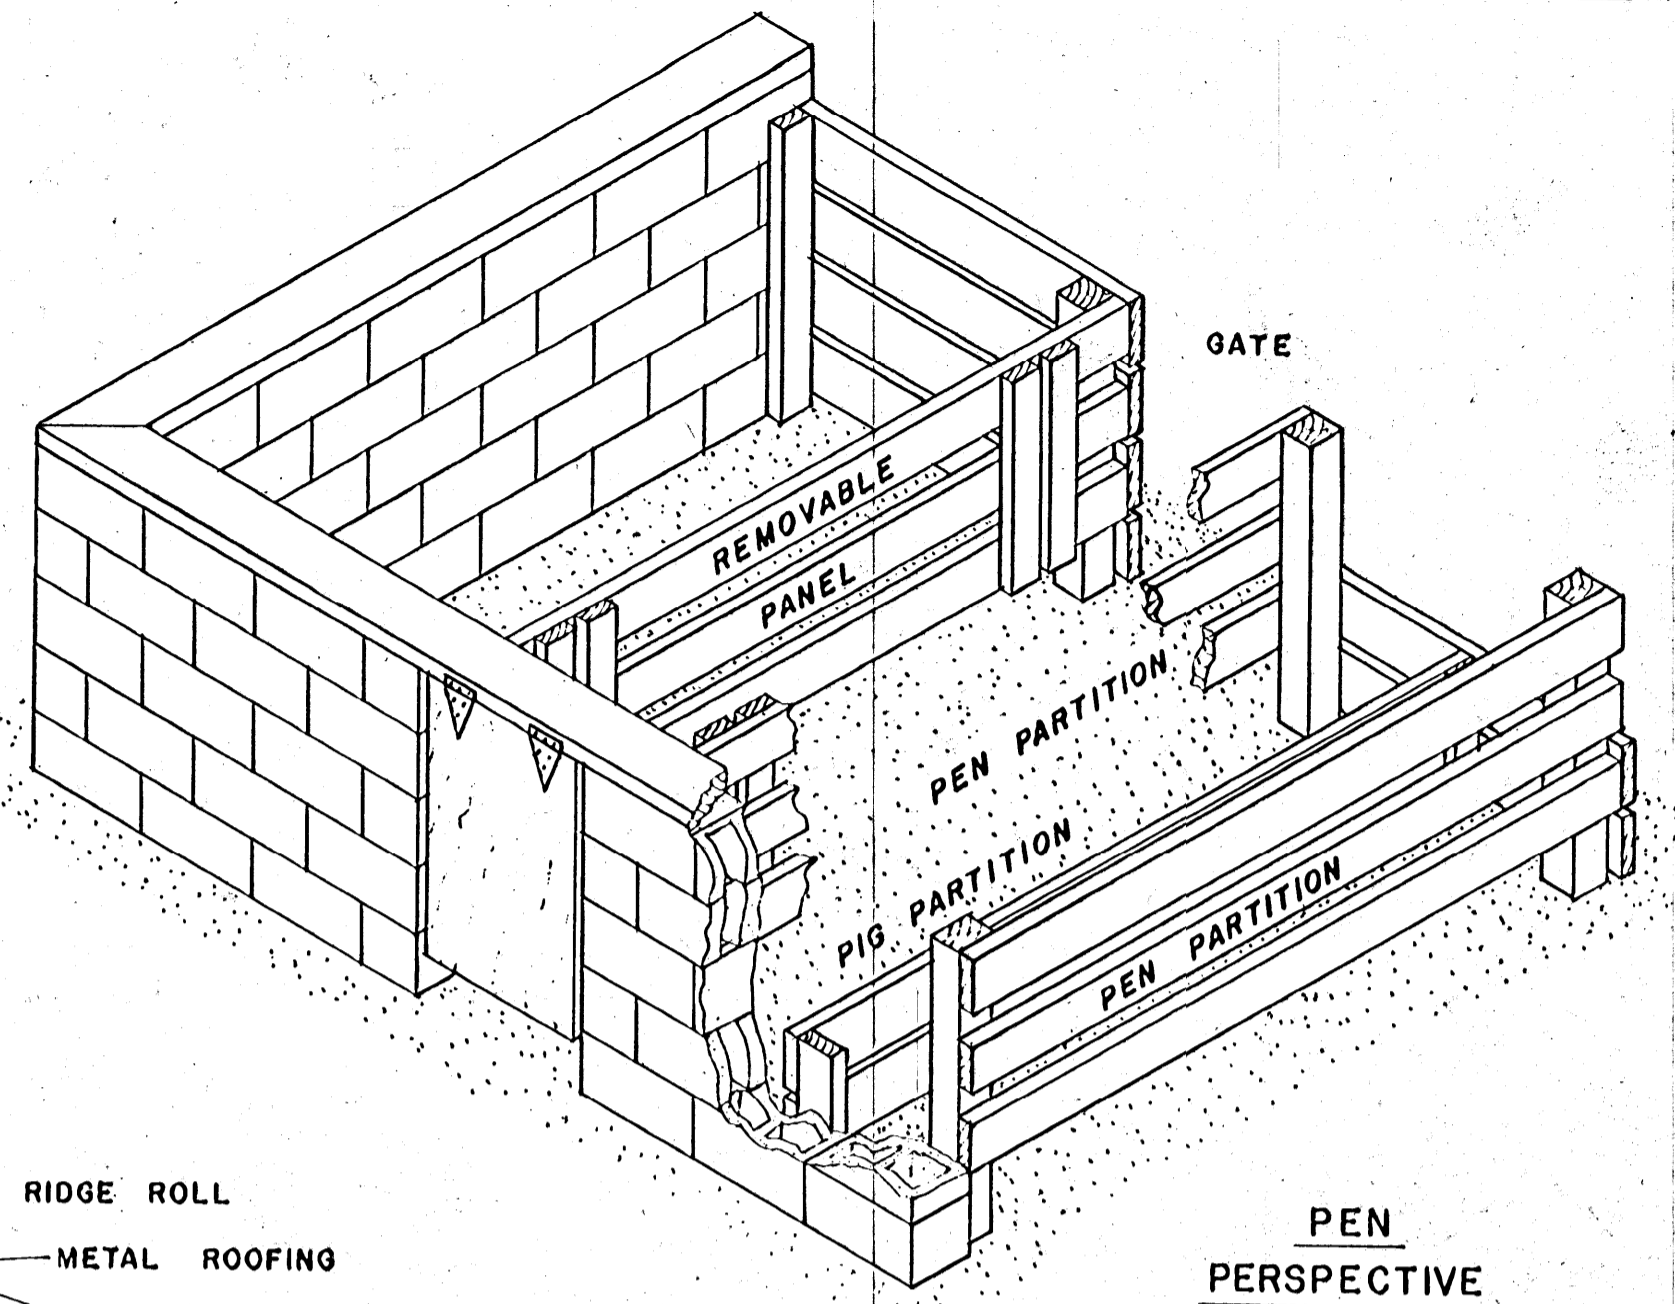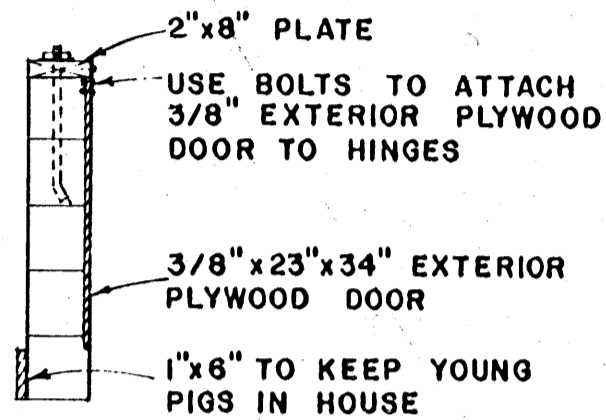

**PEN PERSPECTIVE**

**NOTE:**  
AT THE OPTION OF THE OWNER, THE BUILDING MAY BE ENTIRELY BLOCK CONSTRUCTION WITH WINDOWS OR BLOCK AND STUD WALL, AS SHOWN, USING EITHER WOOD SIDING WITH WINDOWS OR ADJUSTABLE CURTAIN WALL.

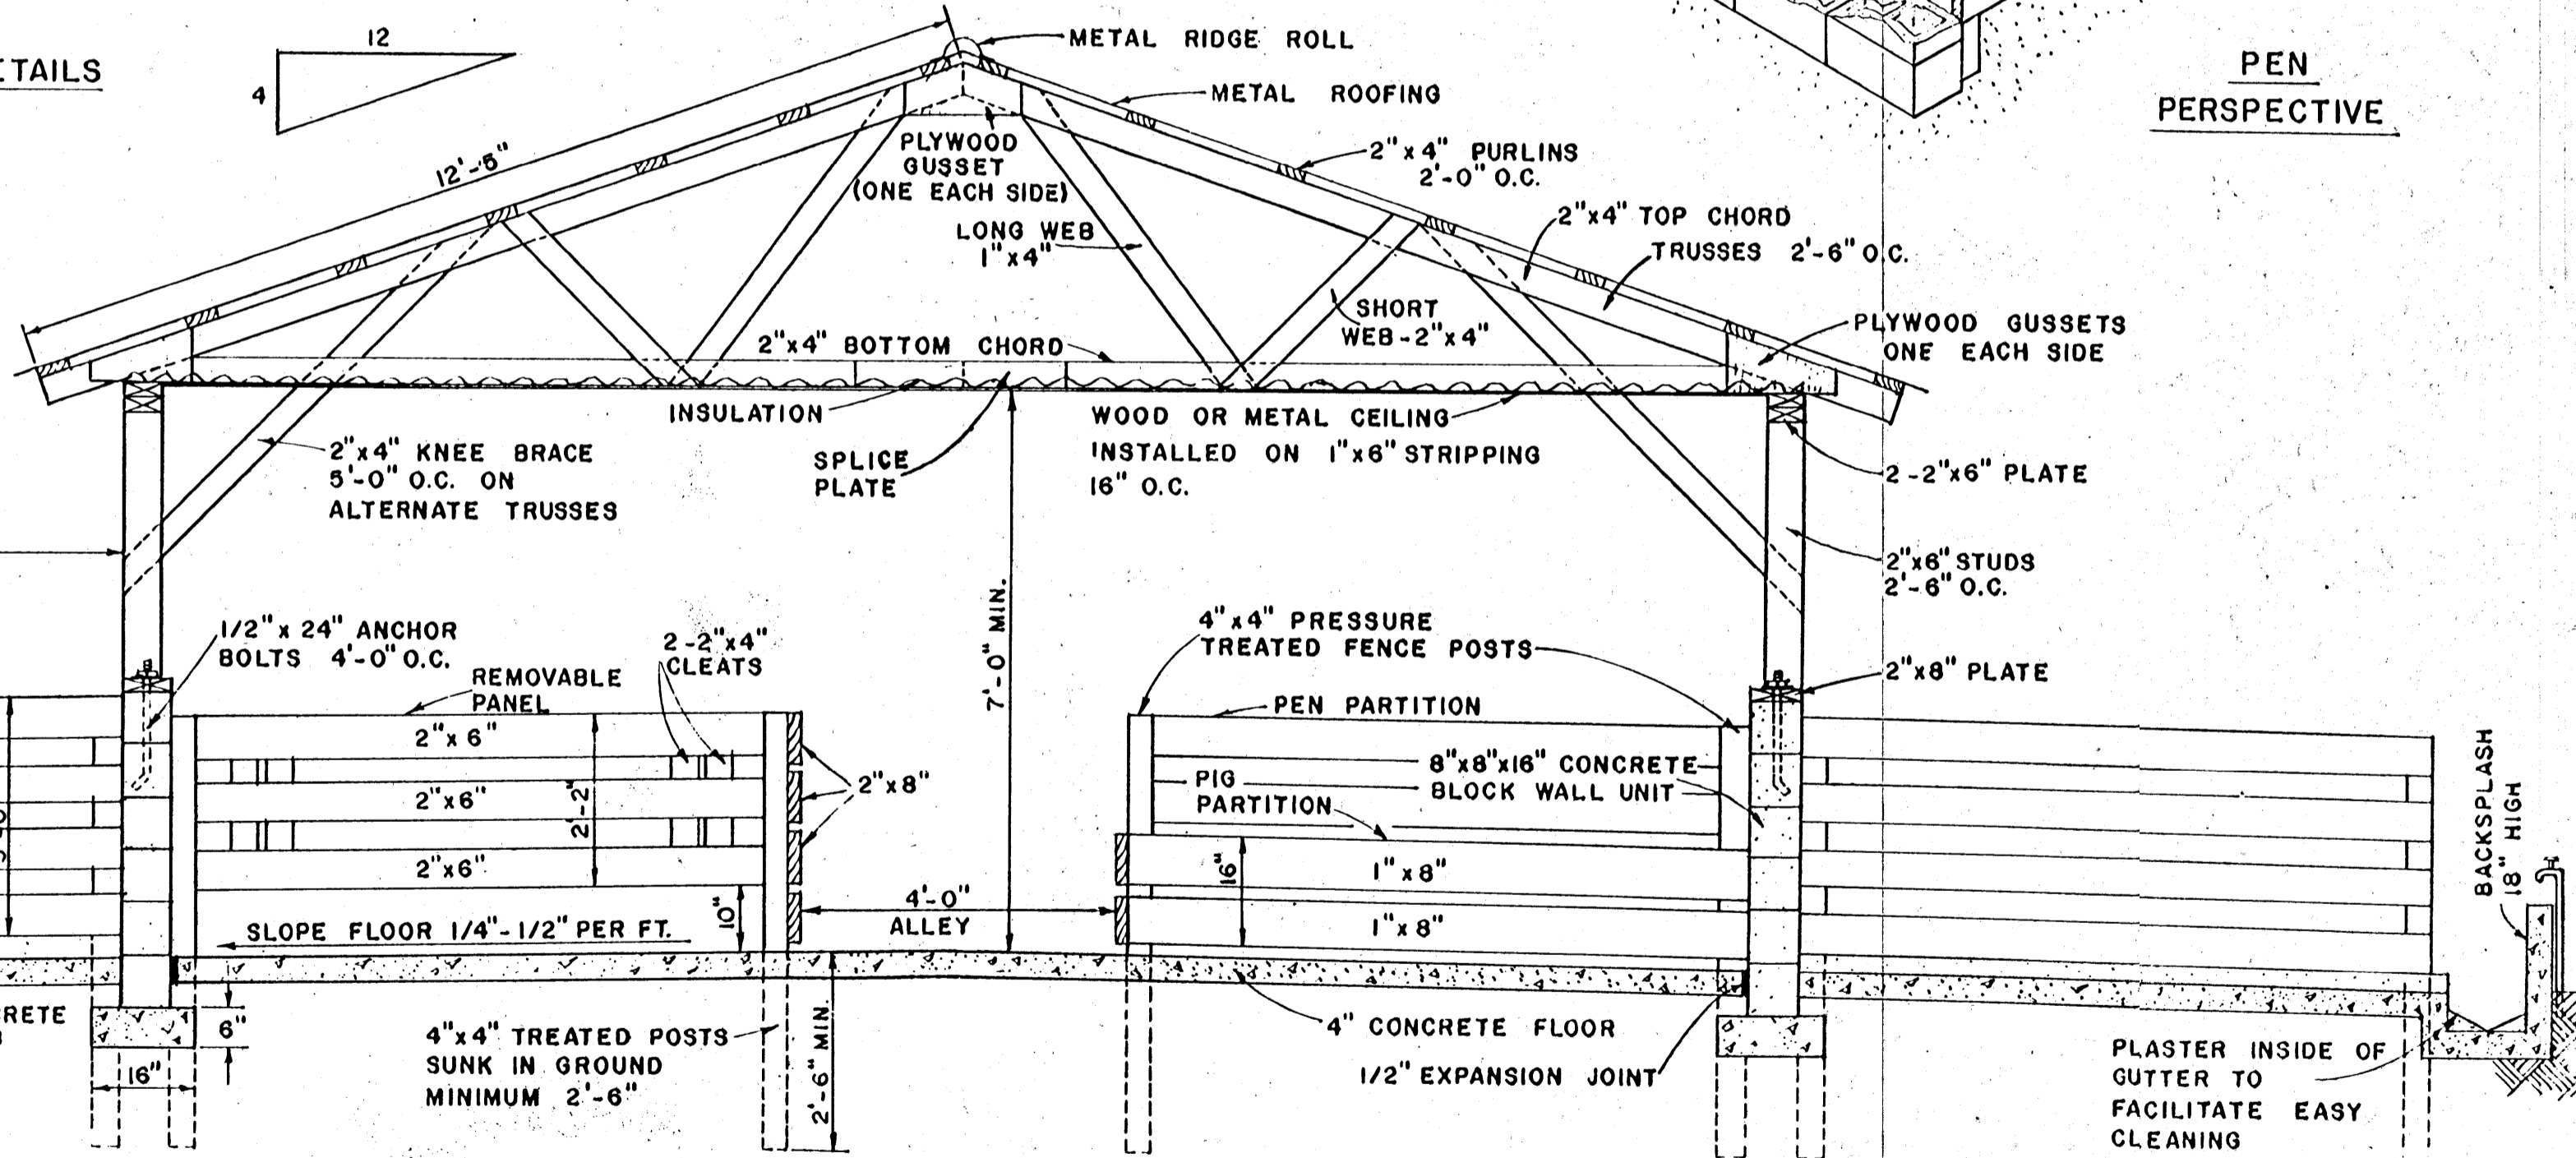

**'A-A' SECTION VIEW**  
SCALE: 1/2" = 1'-0"

**NOTE:**  
CREOSOTE TREATED LUMBER MAY BLISTER YOUNG PIGS. SHIELD WITH UNTREATED LUMBER TO PREVENT DIRECT CONTACT.

COOPERATIVE EXTENSION WORK IN  
AGRICULTURE AND HOME ECONOMICS  
STATE OF MISSISSIPPI  
MISSISSIPPI STATE UNIVERSITY  
AND  
UNITED STATES DEPARTMENT OF AGRICULTURE COOPERATING

**FARROWING HOUSE**

S.C.	'67	EX. 6026	SHEET 3 OF 3
------	-----	----------	--------------