



WIRE MESH CUTTING DIAGRAM
 1-PIECE OF WELDED, 14 GAUGE GALVANIZED
 WIRE, 1" x 2" MESH, 6' WIDE AND 11'-4" LONG.

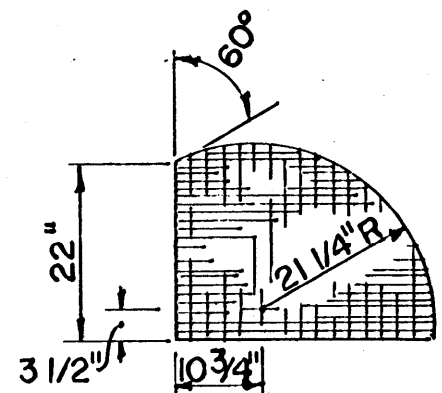


**PATTERN FOR SIDE
 OF CAGE AND CENTER
 PARTITION**

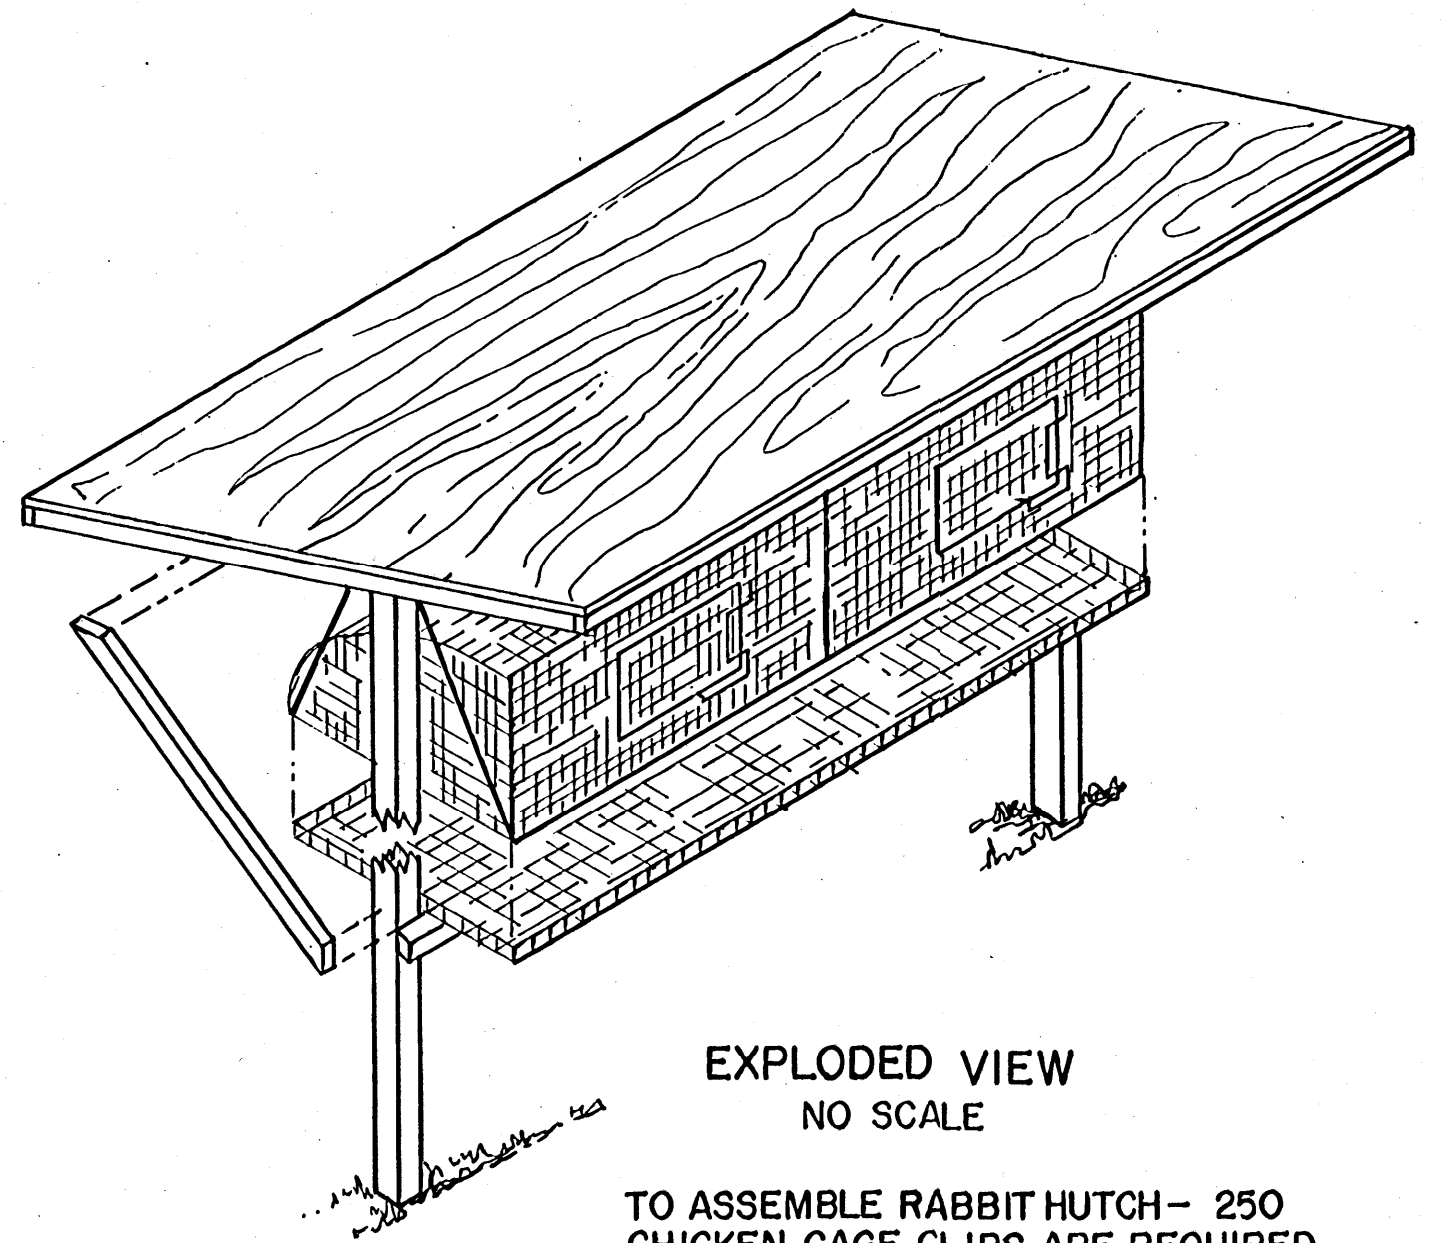


EXPLODED VIEW
 NO SCALE

TO ASSEMBLE RABBIT HUTCH - 250
 CHICKEN CAGE CLIPS ARE REQUIRED.
 (SPECIAL PLIERS ARE NEEDED TO APPLY THEM)

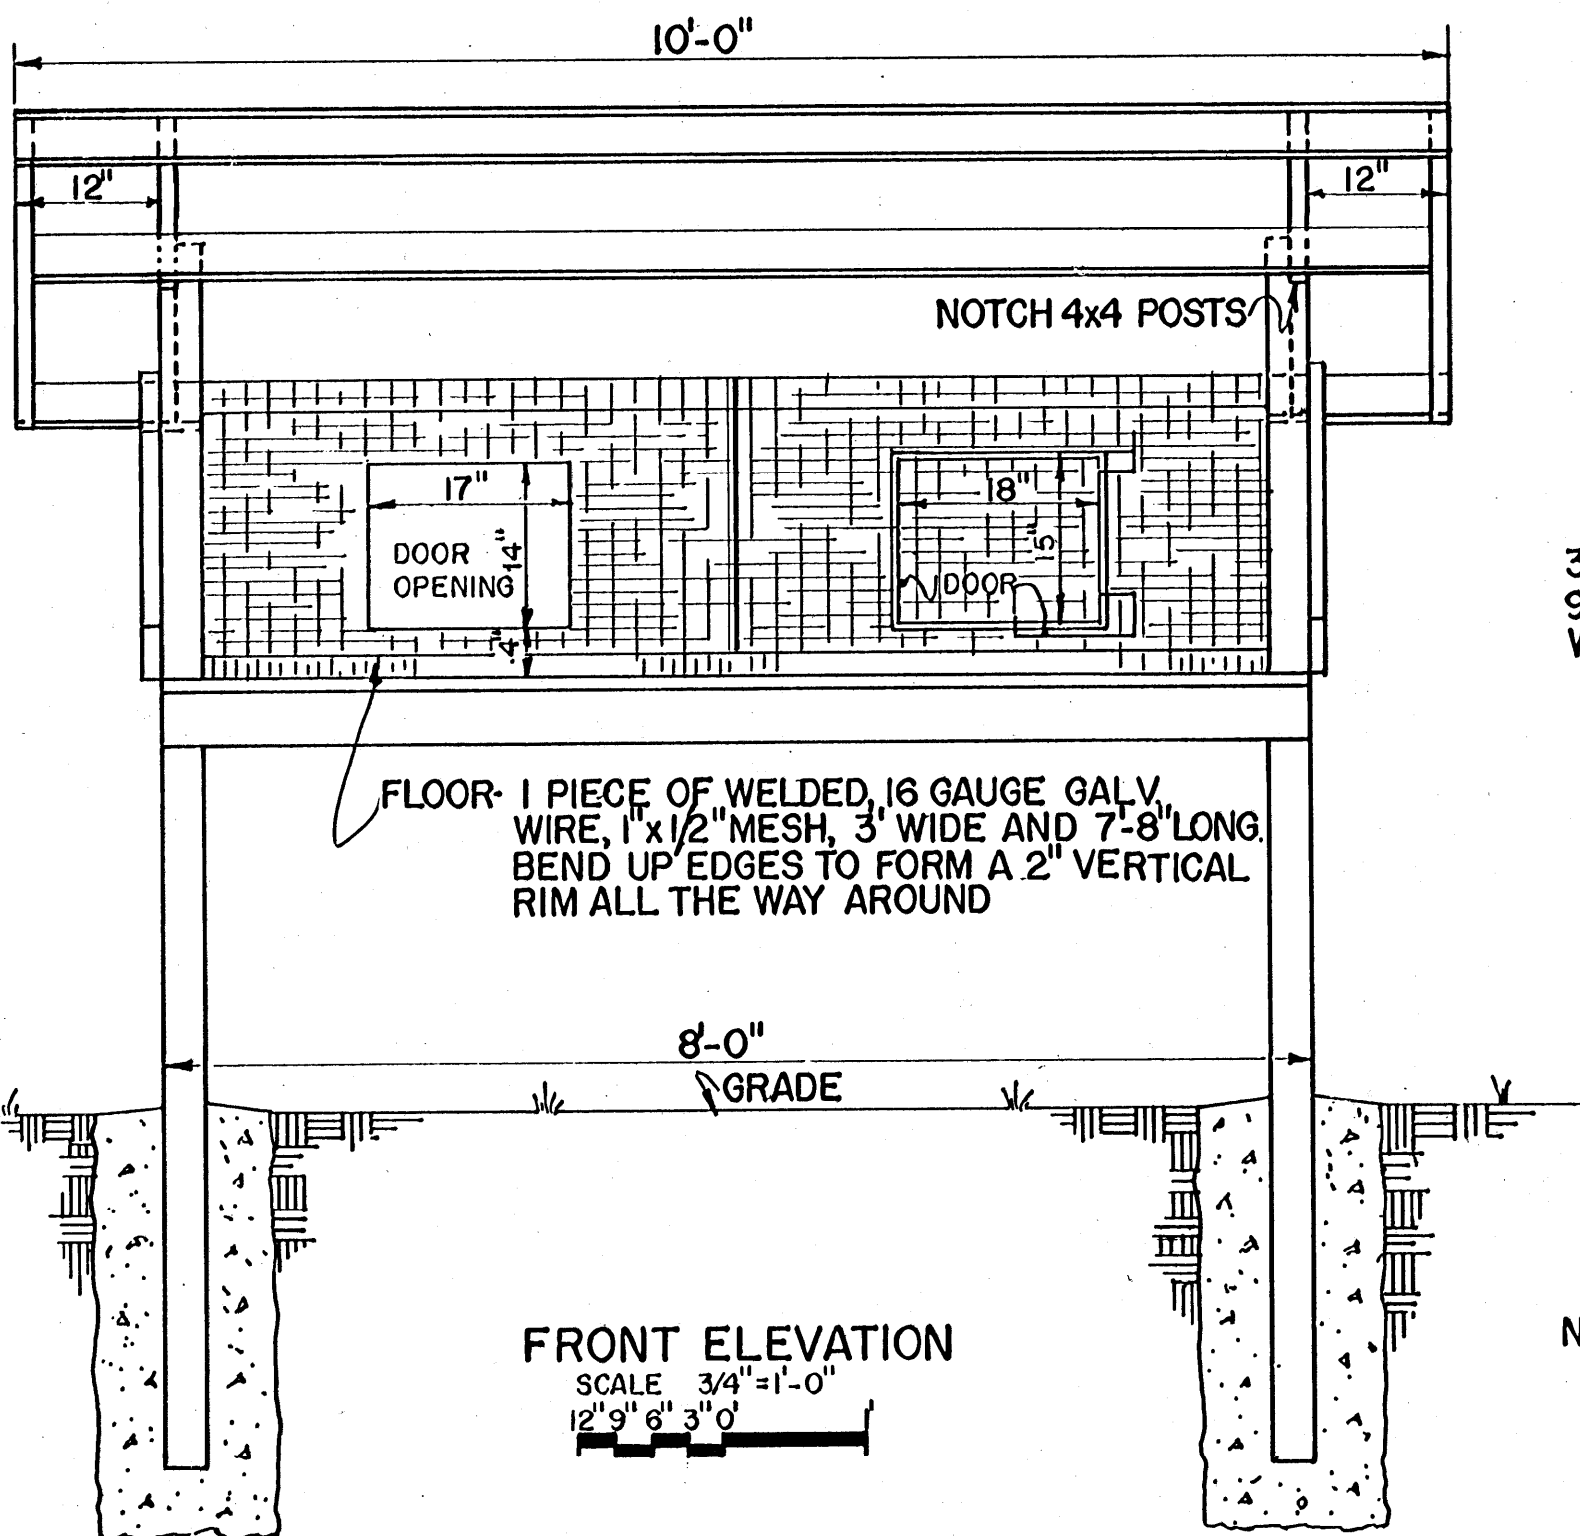


FRONT ELEVATION
 SCALE 3/4" = 1'-0"
 12' 9" 6" 3" 0"

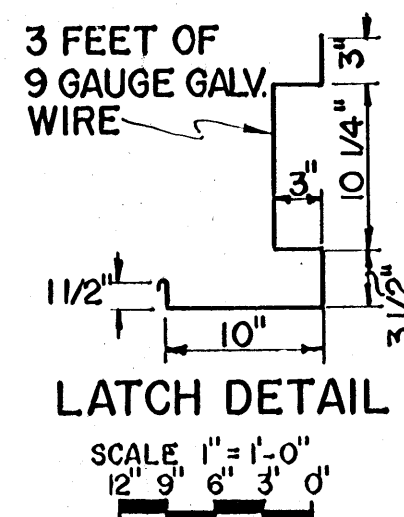

LATCH DETAIL

SCALE 1" = 1'-0"
 12' 9" 6" 3" 0"

NOTE: CONSULT LOCAL HEALTH
 AND BUILDING CODE
 AUTHORITIES BEFORE
 STARTING CONSTRUCTION

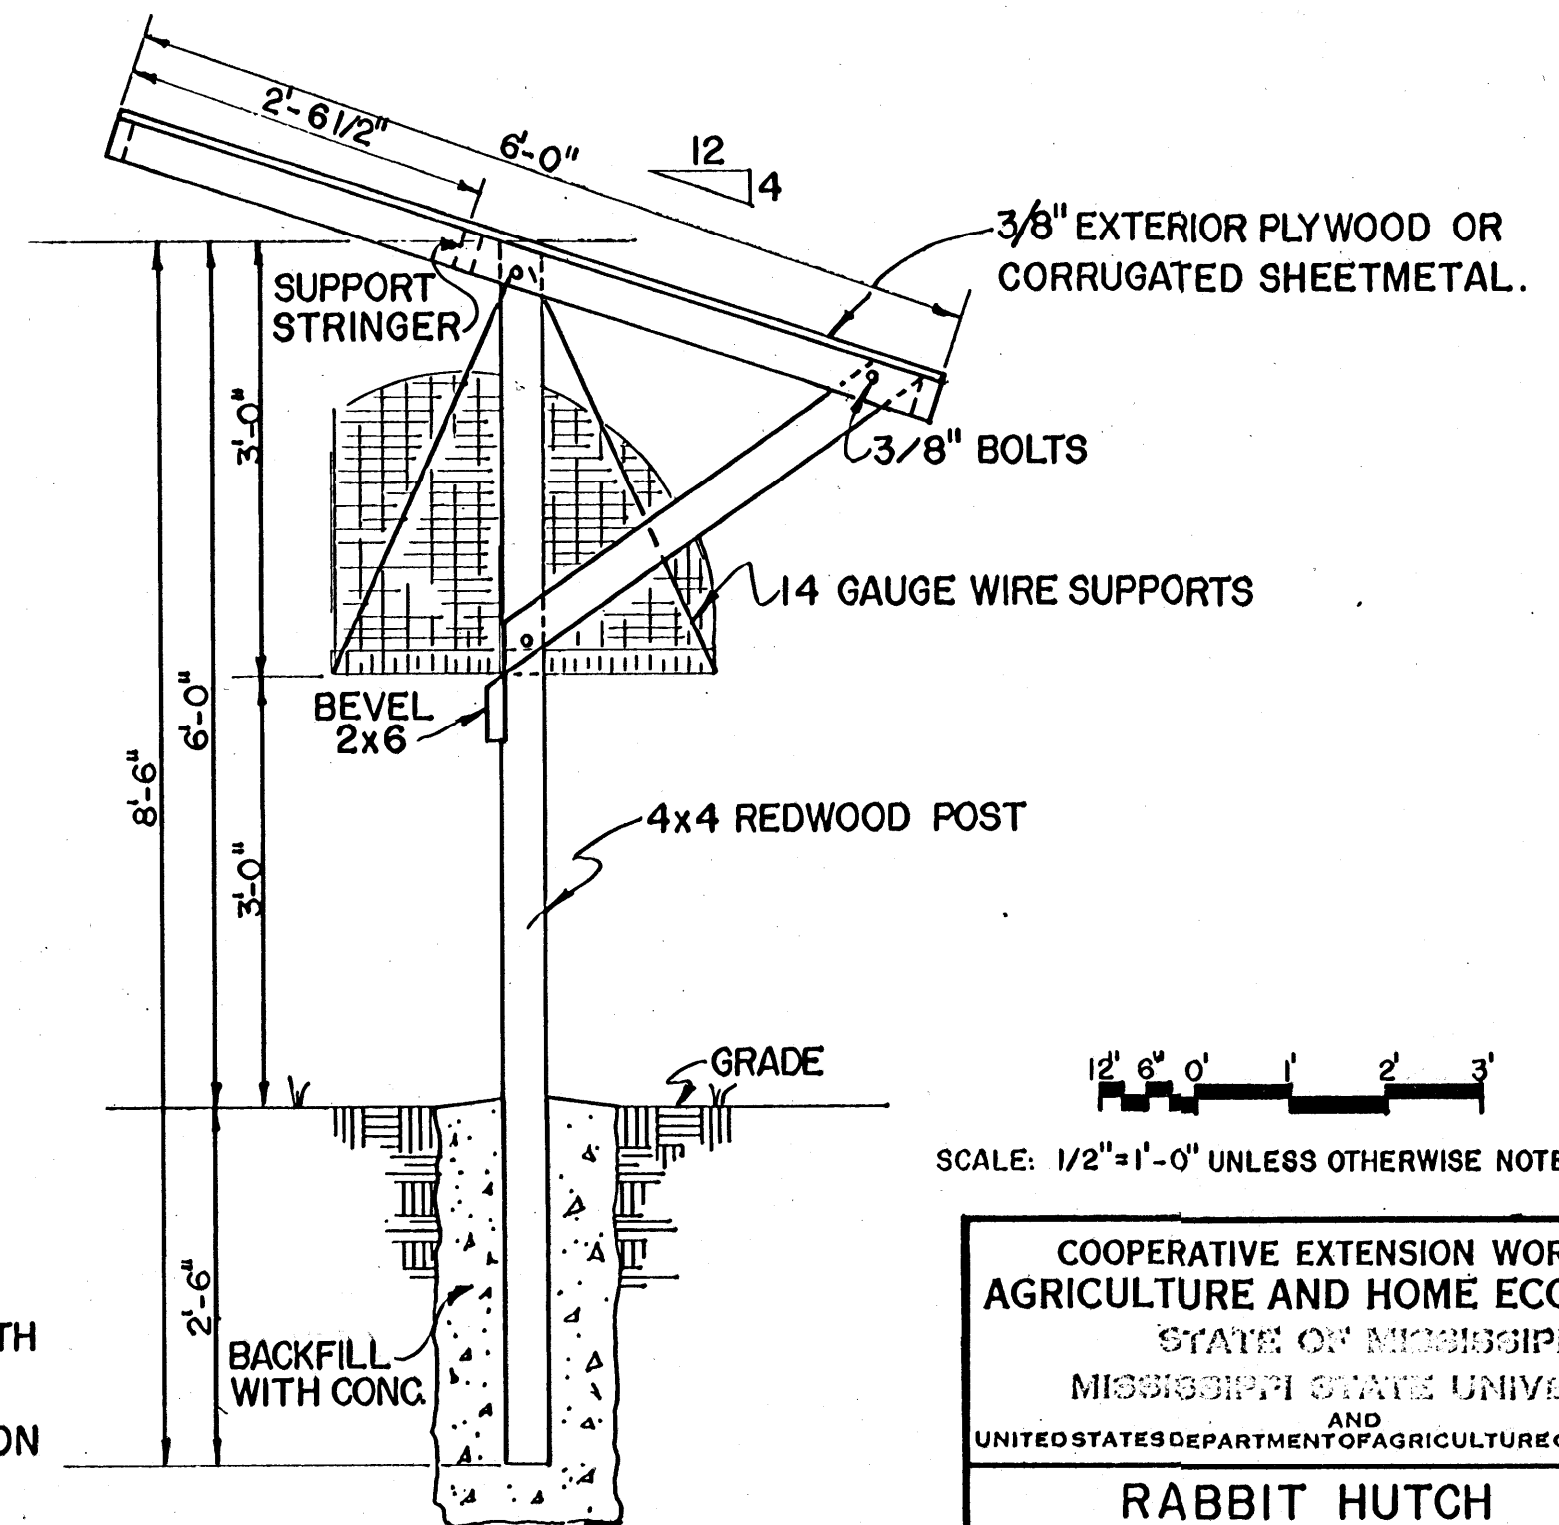

SIDE ELEVATION

SCALE: 1/2" = 1'-0" UNLESS OTHERWISE NOTED

COOPERATIVE EXTENSION WORK IN AGRICULTURE AND HOME ECONOMICS		
STATE OF MISSISSIPPI		
MISSISSIPPI STATE UNIVERSITY		
AND UNITED STATES DEPARTMENT OF AGRICULTURE COOPERATING		
RABBIT HUTCH		
CALIF, '77	6277	SHEET 1 OF 1

BASED ON UNIV. OF CALIFORNIA LEAFLET 2737