


FRONT ELEVATION

SECTION

PLAN

DETAIL OF OUTSIDE FIREPLACE SCALE 1/2" = 1'-0"

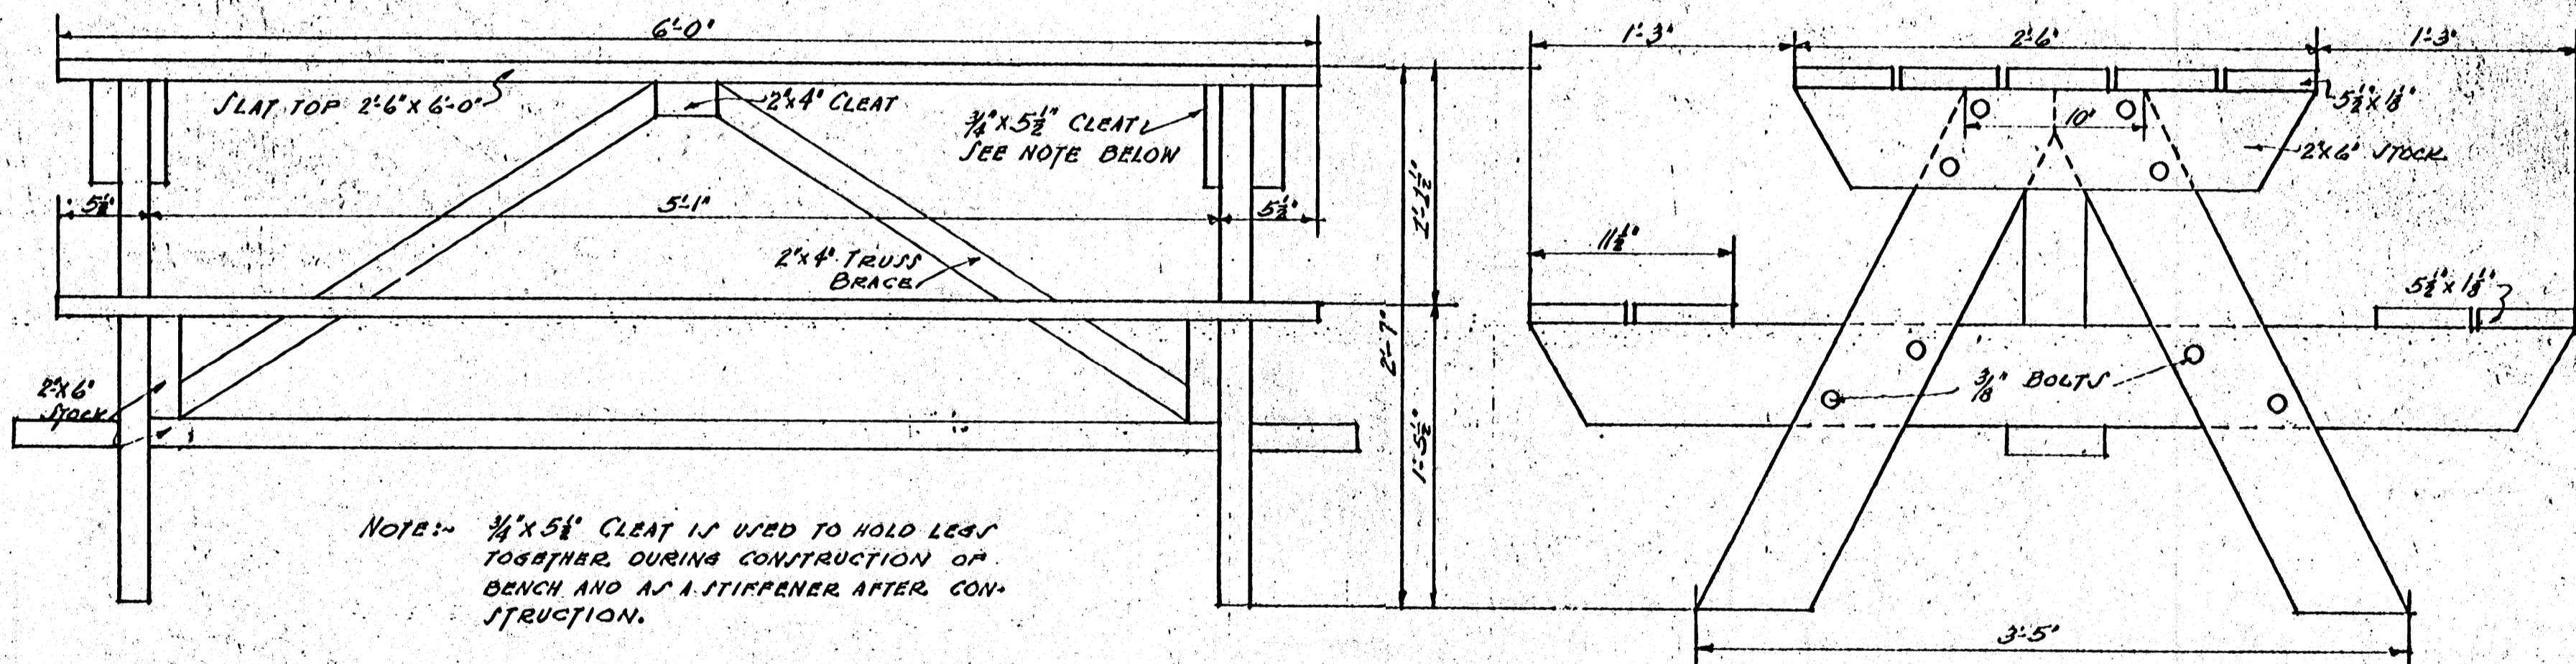

SIDE ELEVATION

END ELEVATION

DETAIL OF OUTDOOR PICNIC TABLE SCALE 1/2" = 1'-0"

COOPERATIVE EXTENSION WORK IN  
 AGRICULTURE AND HOME ECONOMICS  
 STATE OF MISSISSIPPI  
 MISSISSIPPI STATE UNIVERSITY  
 UNITED STATES DEPARTMENT OF AGRICULTURE COOPERATING

**OUTDOOR FIREPLACE & TABLE**

MASS.	EX. 5188	SHEET 1 OF 1
-------	----------	--------------