


LEGEND

- CONCRETE BLOCK
- CONCRETE

FLOOR PLAN
SCALE: 1/8" = 1'-0"

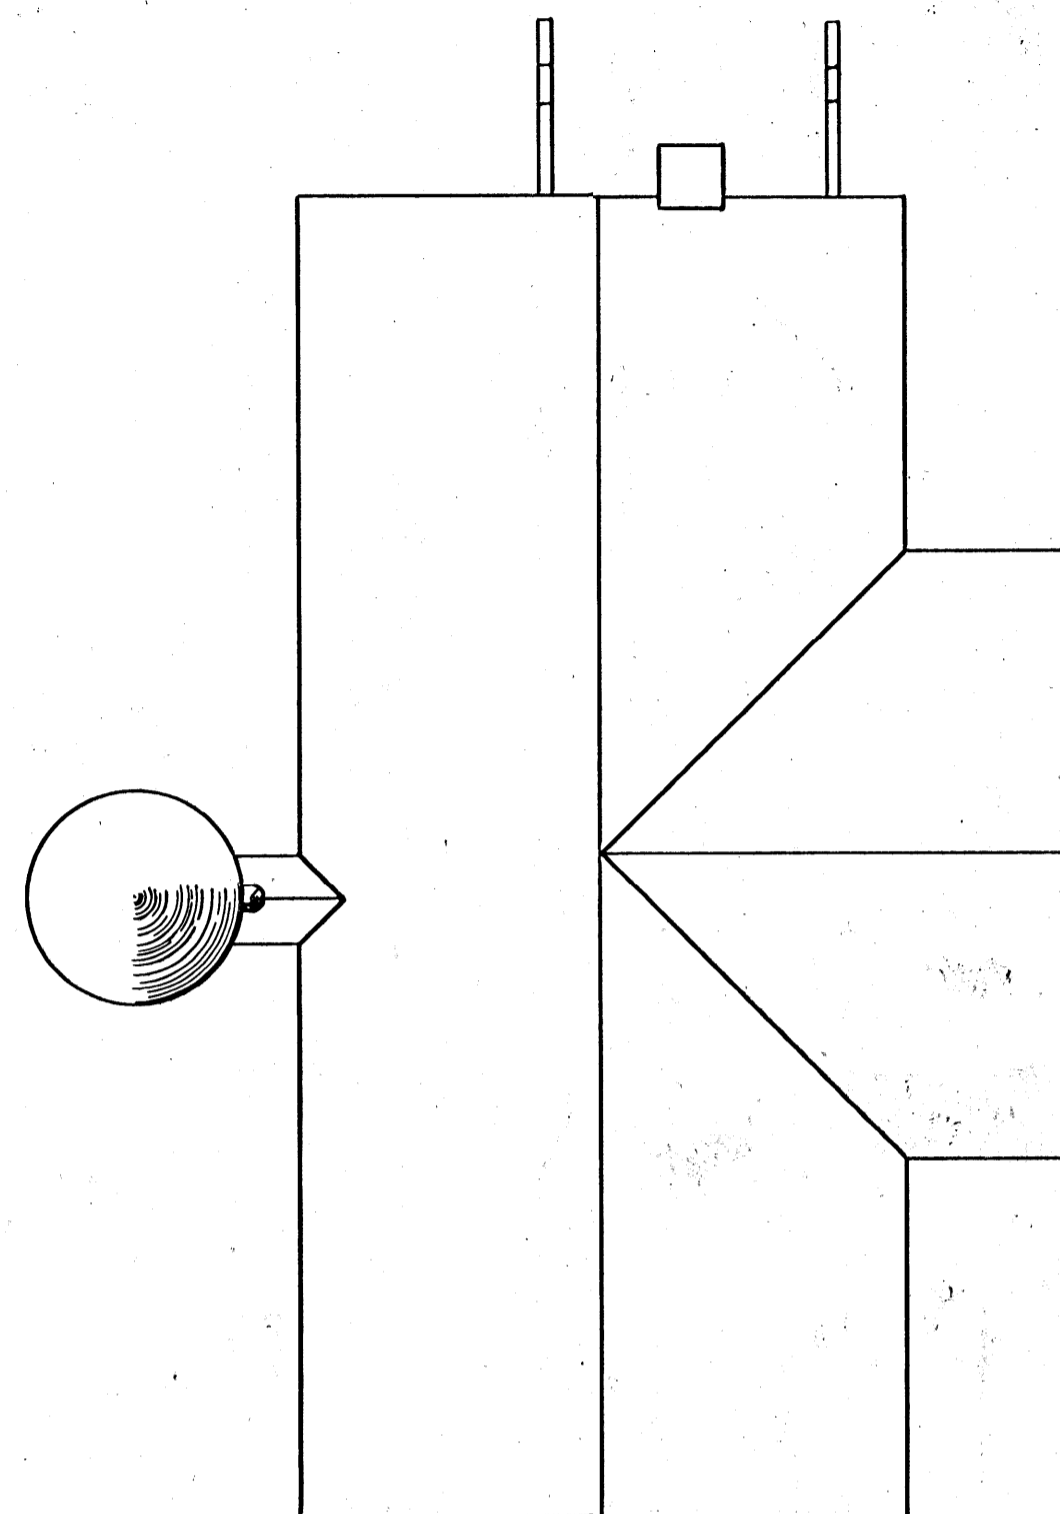


ROOF PLAN
SCALE: 1/16" = 1'-0"

FOR OTHER PROTECTIVE IDEAS REFER TO U.S. DEPARTMENT OF AGRICULTURE HANDBOOK ENTITLED "PROTECTION OF FOOD AND AGRICULTURE AGAINST NUCLEAR ATTACK."


COOPERATIVE EXTENSION WORK IN AGRICULTURE AND HOME ECONOMICS
STATE OF MISSISSIPPI
MISSISSIPPI STATE UNIVERSITY
AND
UNITED STATES DEPARTMENT OF AGRICULTURE COOPERATING

FALLOUT SHELTER-DAIRY BARN AND FAMILY-CENTERED SILO


USDA '62	EX. 5937	SHEET 1 OF 3
----------	----------	--------------

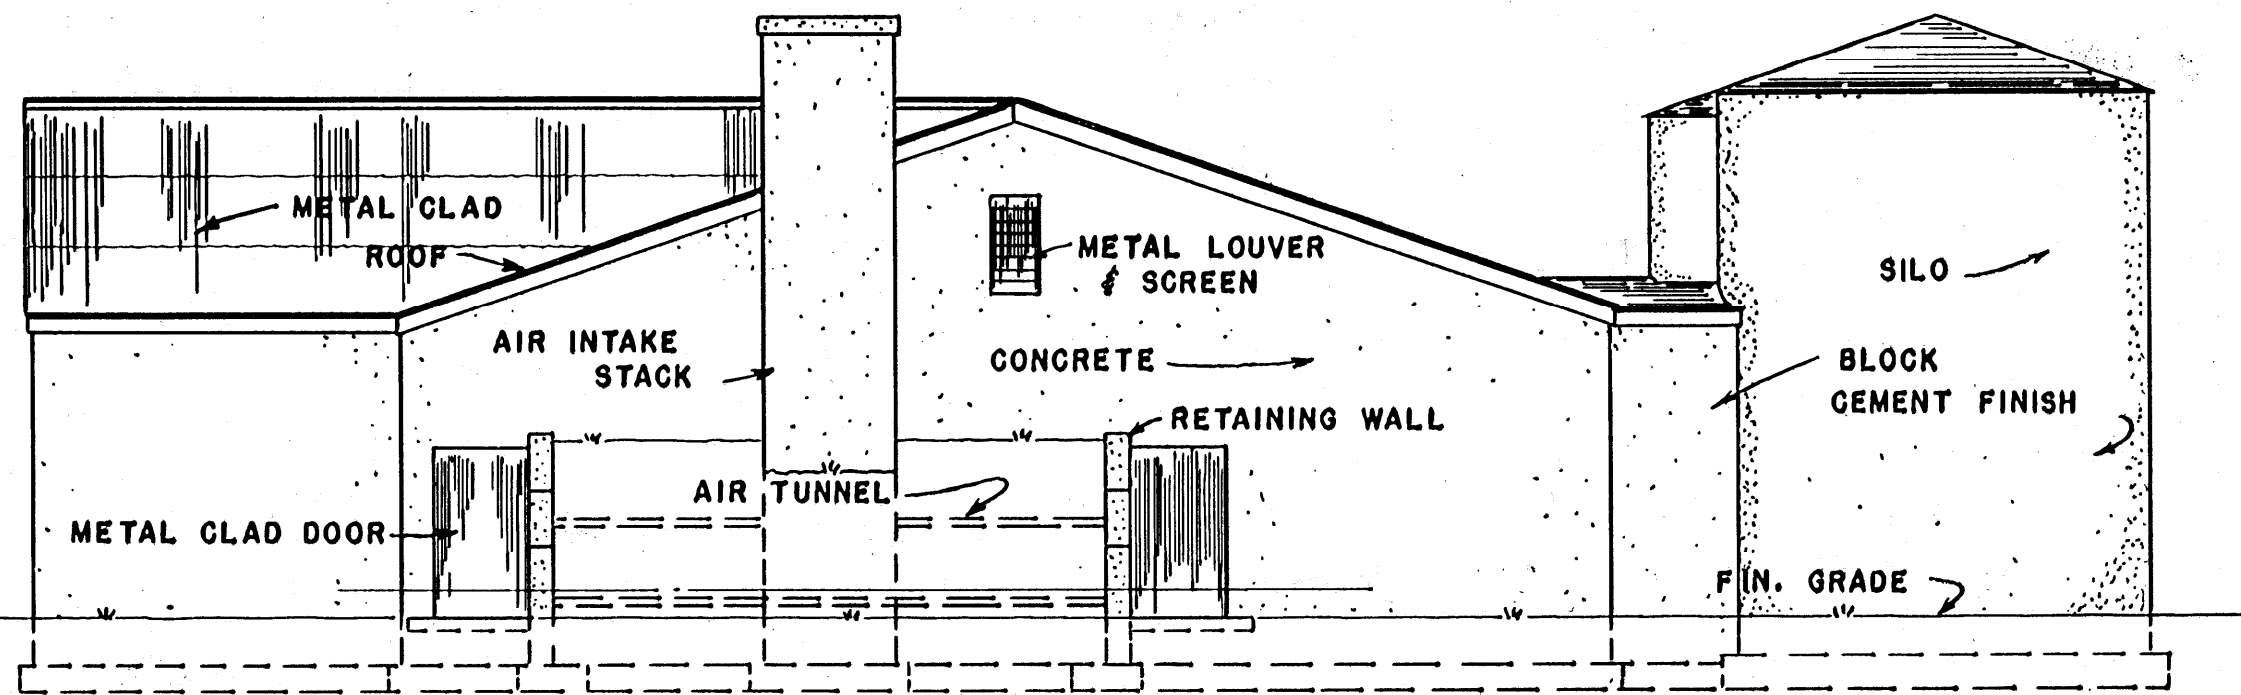


NORTH ELEVATION

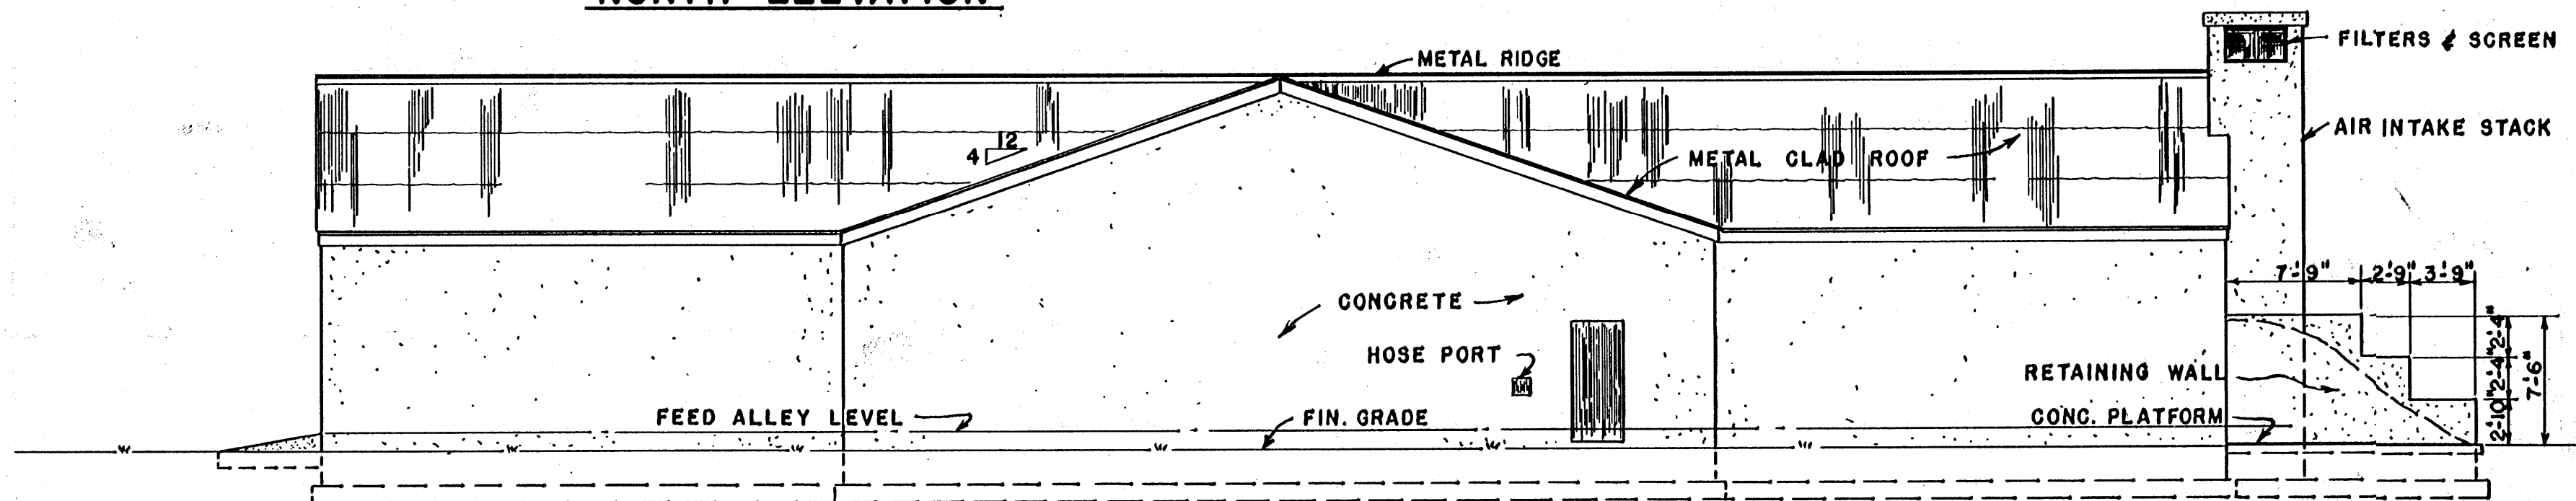

EAST ELEVATION

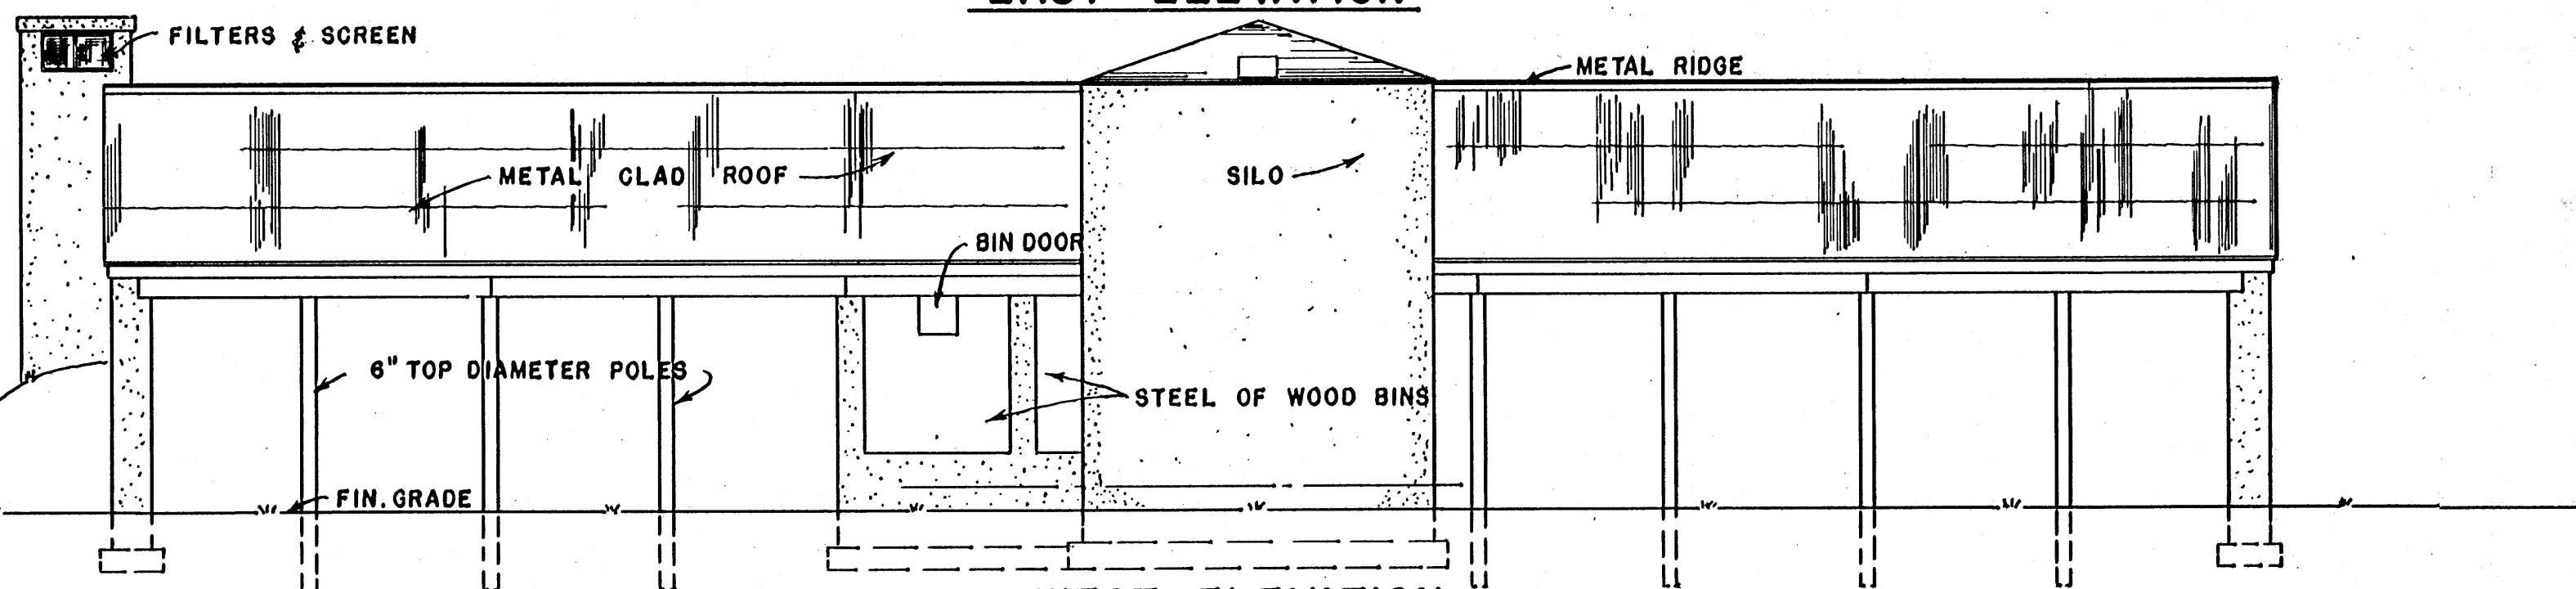

WEST ELEVATION

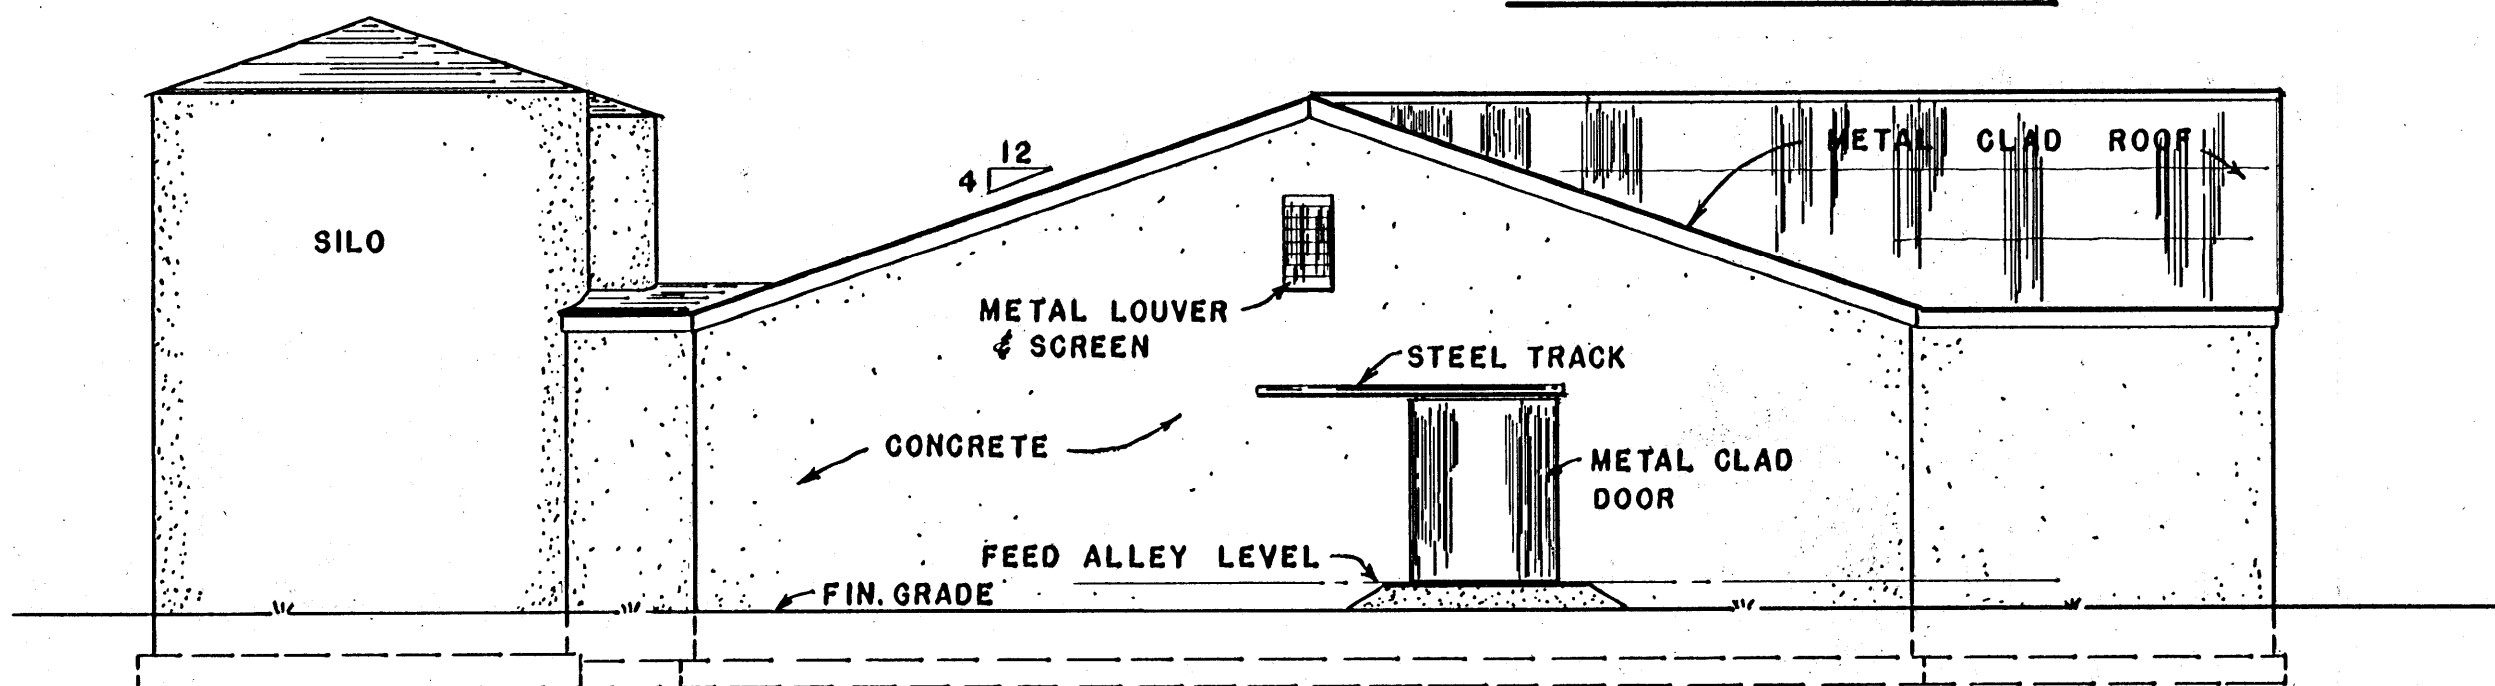




SOUTH ELEVATION

SCALE: 1/8" = 1'-0" UNLESS OTHERWISE NOTED.

COOPERATIVE EXTENSION WORK IN
 AGRICULTURE AND HOME ECONOMICS
 STATE OF MISSISSIPPI
 MISSISSIPPI STATE UNIVERSITY
 AND
 UNITED STATES DEPARTMENT OF AGRICULTURE COOPERATING

**FALLOUT SHELTER-DAIRY BARN
 AND FAMILY-CENTERED SILO**

USDA '62 EX. 5937 SHEET 2 OF 3

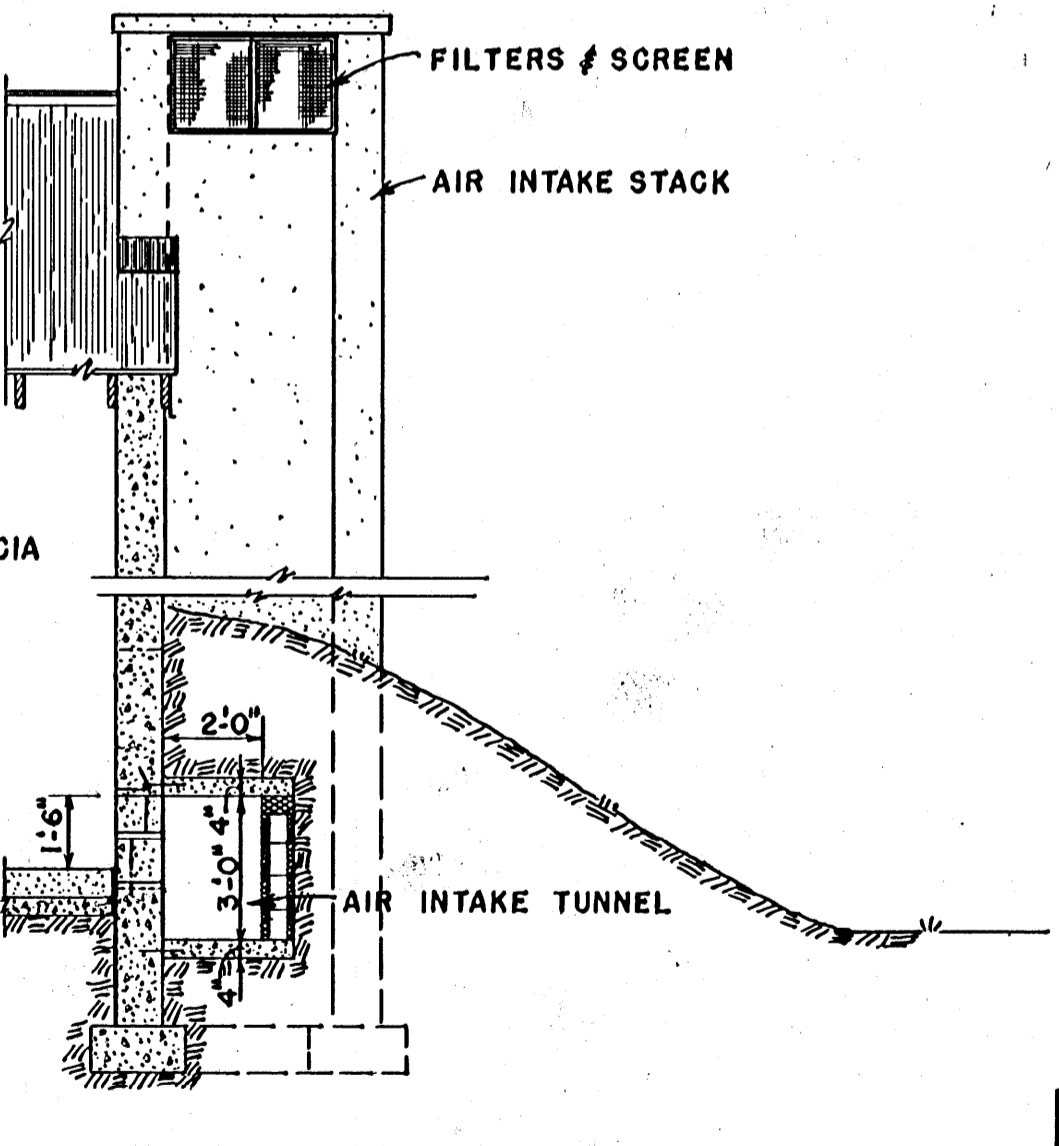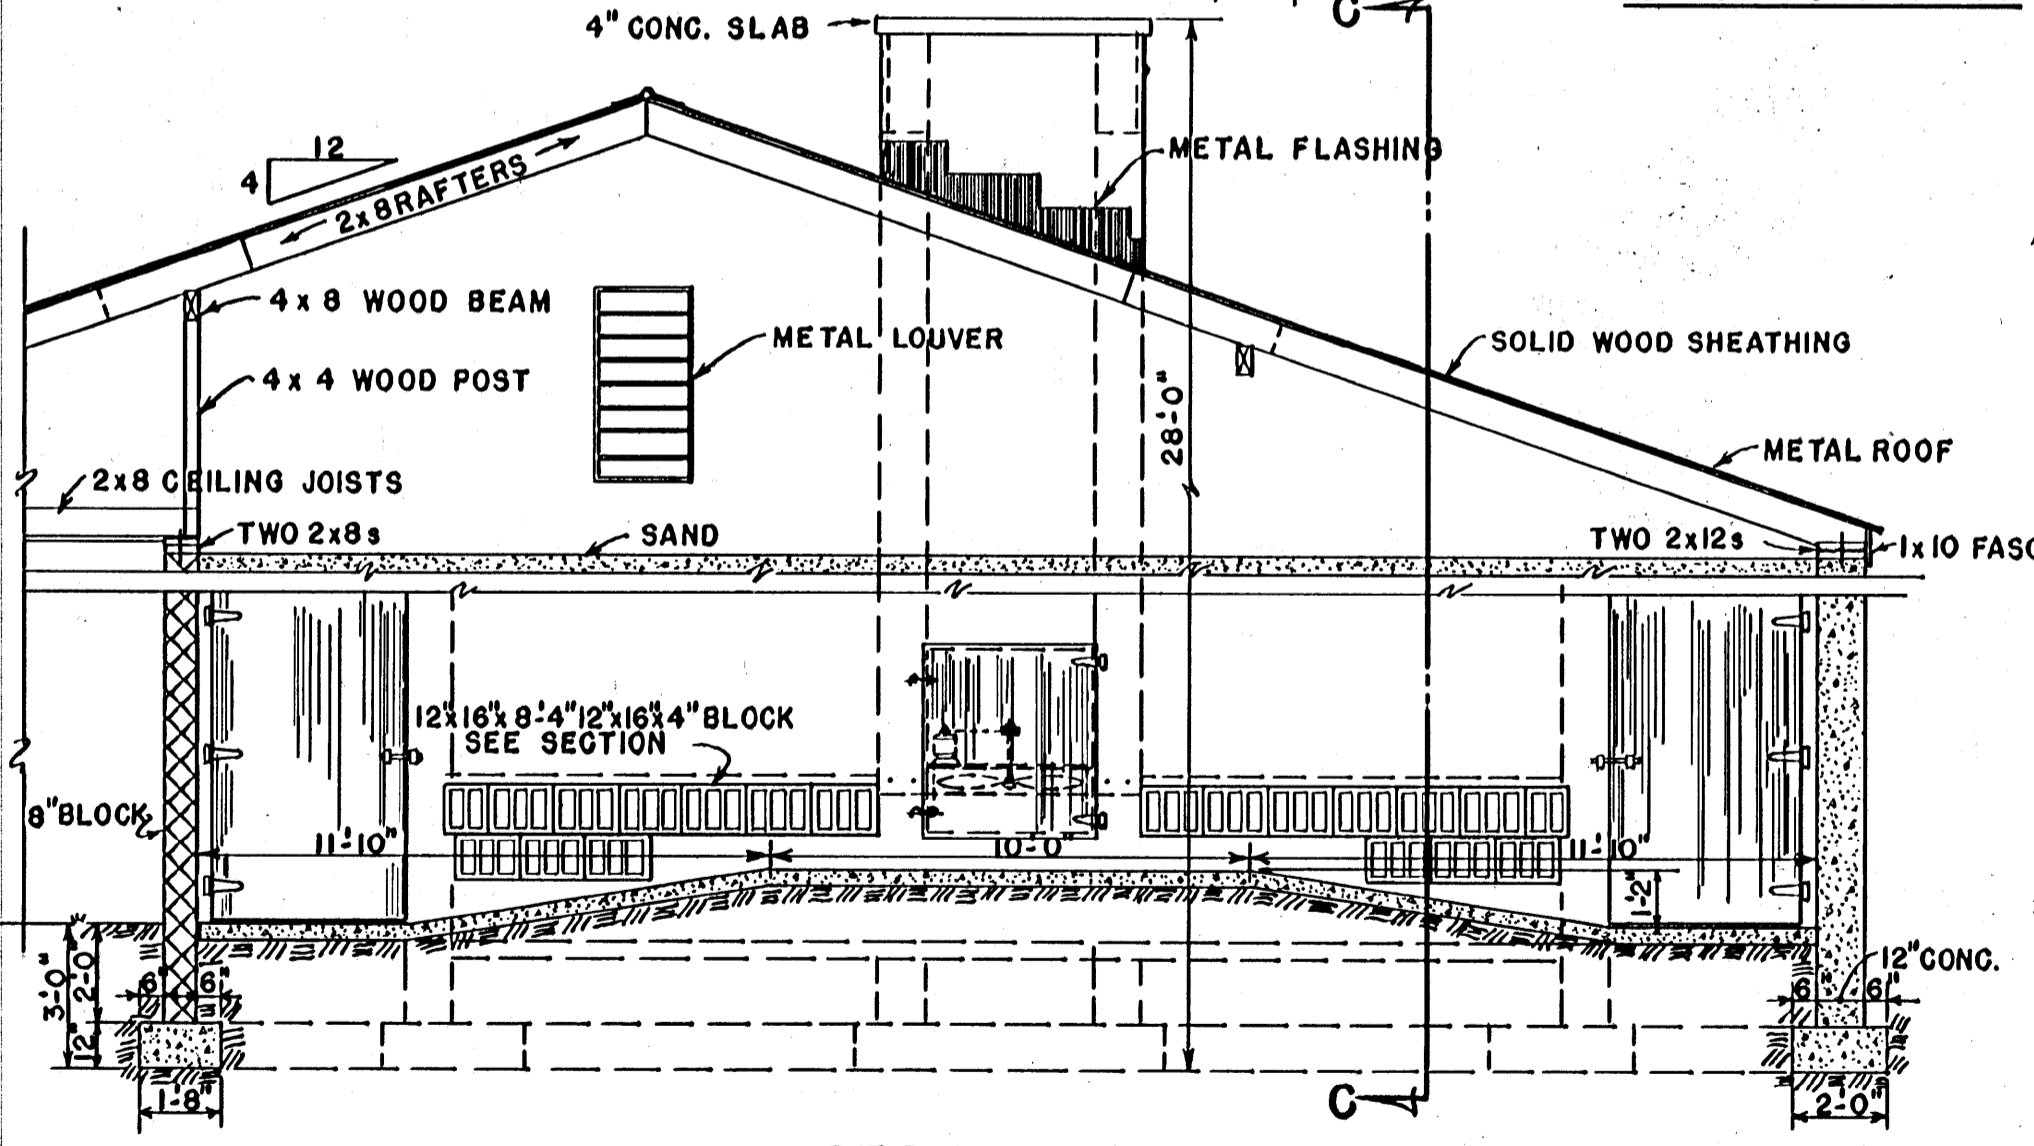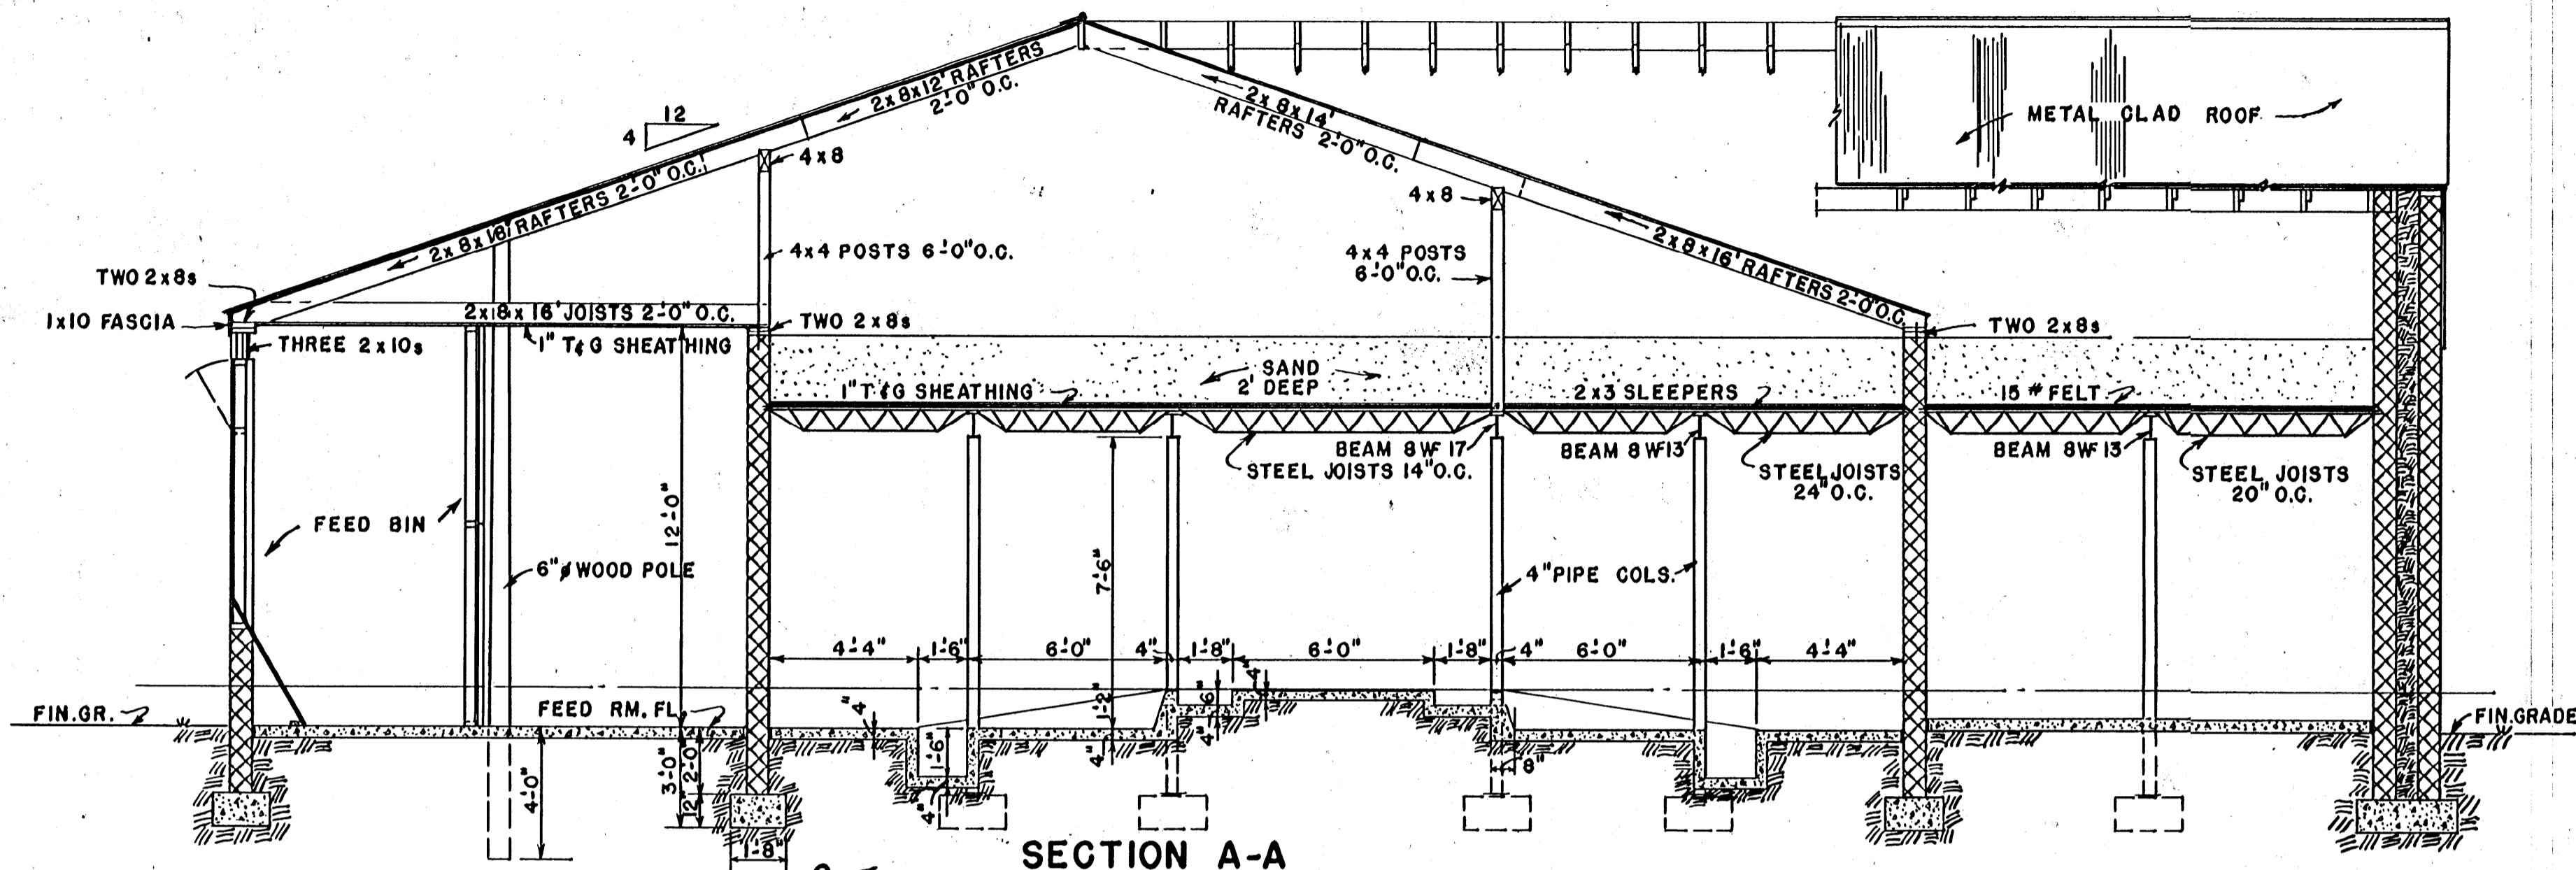

SCALE: 1/4" = 1'-0" UNLESS OTHERWISE NOTED.

COOPERATIVE EXTENSION WORK IN
 AGRICULTURE AND HOME ECONOMICS
 STATE OF MISSISSIPPI
 MISSISSIPPI STATE UNIVERSITY
 AND
 UNITED STATES DEPARTMENT OF AGRICULTURE COOPERATING

**FALLOUT SHELTER-DAIRY BARN
 AND FAMILY-CENTERED SILO**

USDA '62 EX. 5937 SHEET 3 OF 3