




**FRONT ELEVATION**  
HINGED COVERS NOT SHOWN

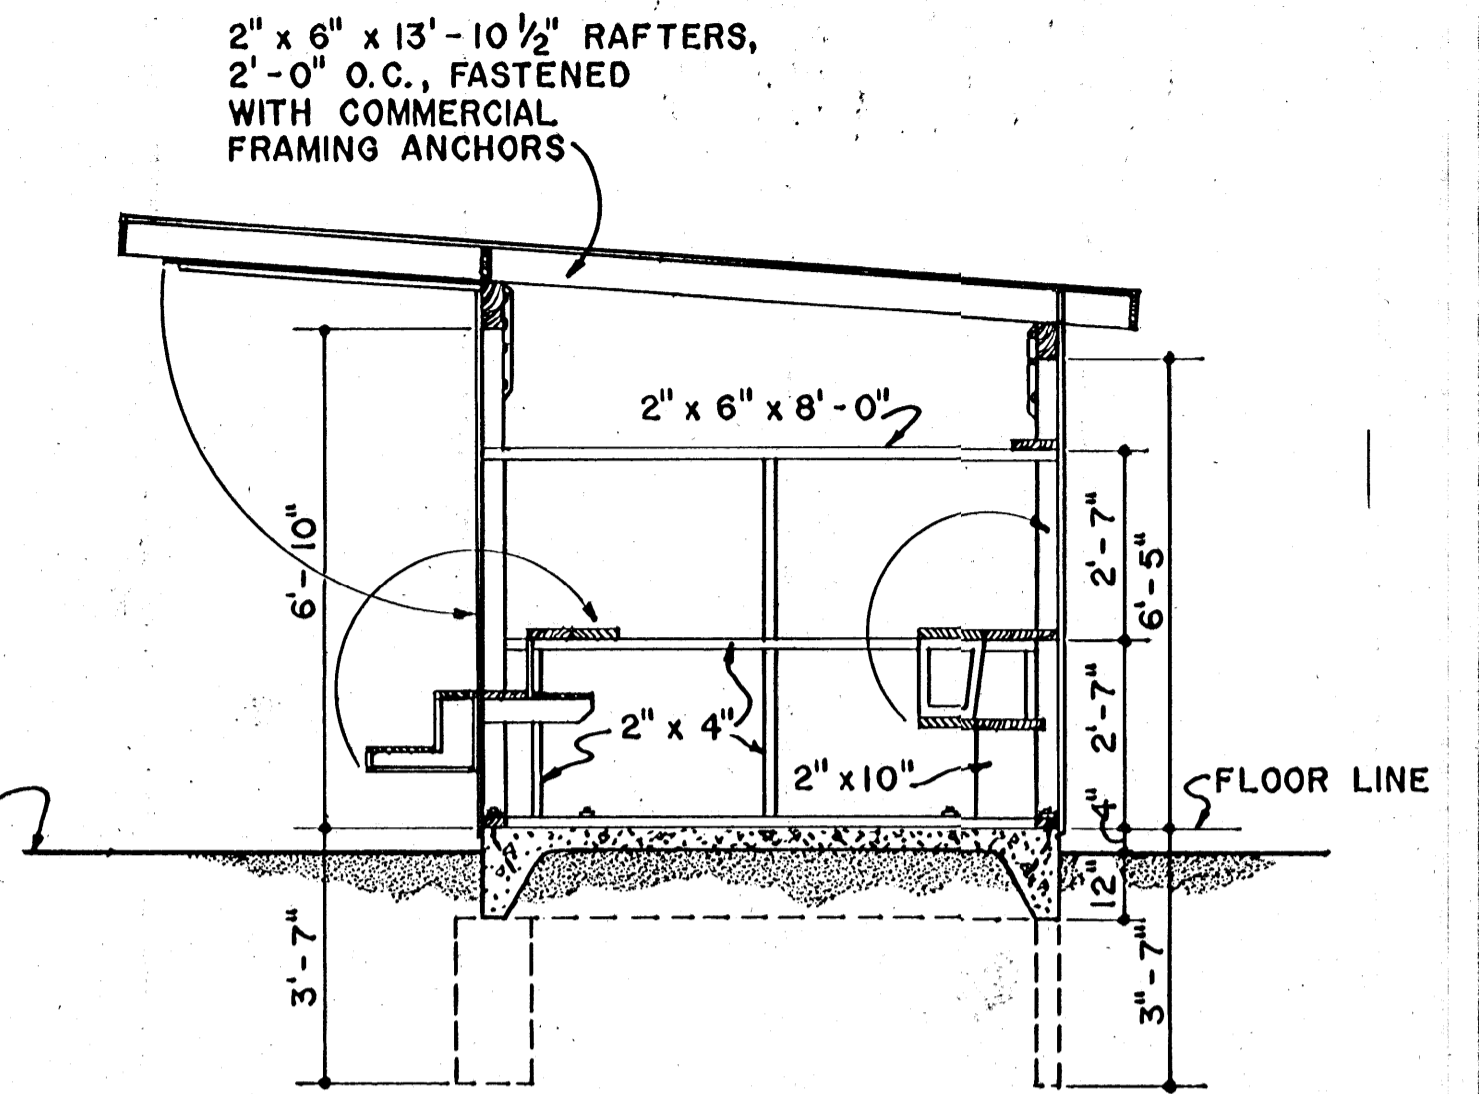

**SECTION A-A**  
SHOWING END WALL FRAMING

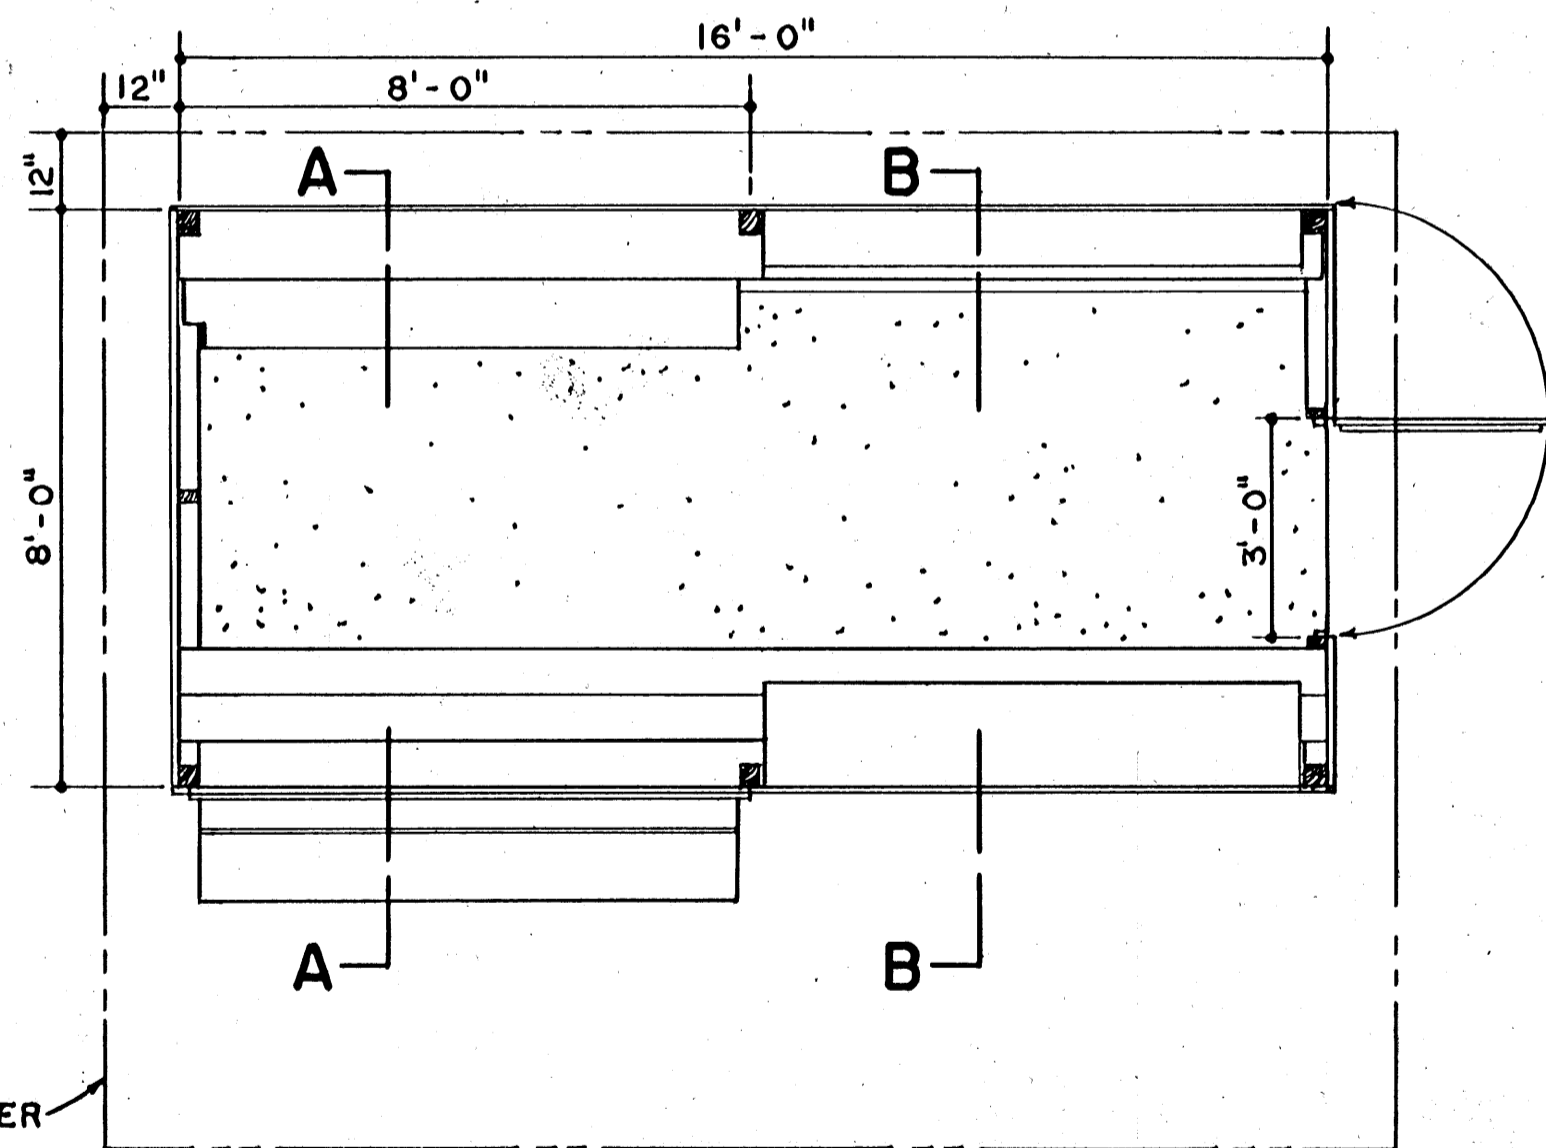

**PLAN**

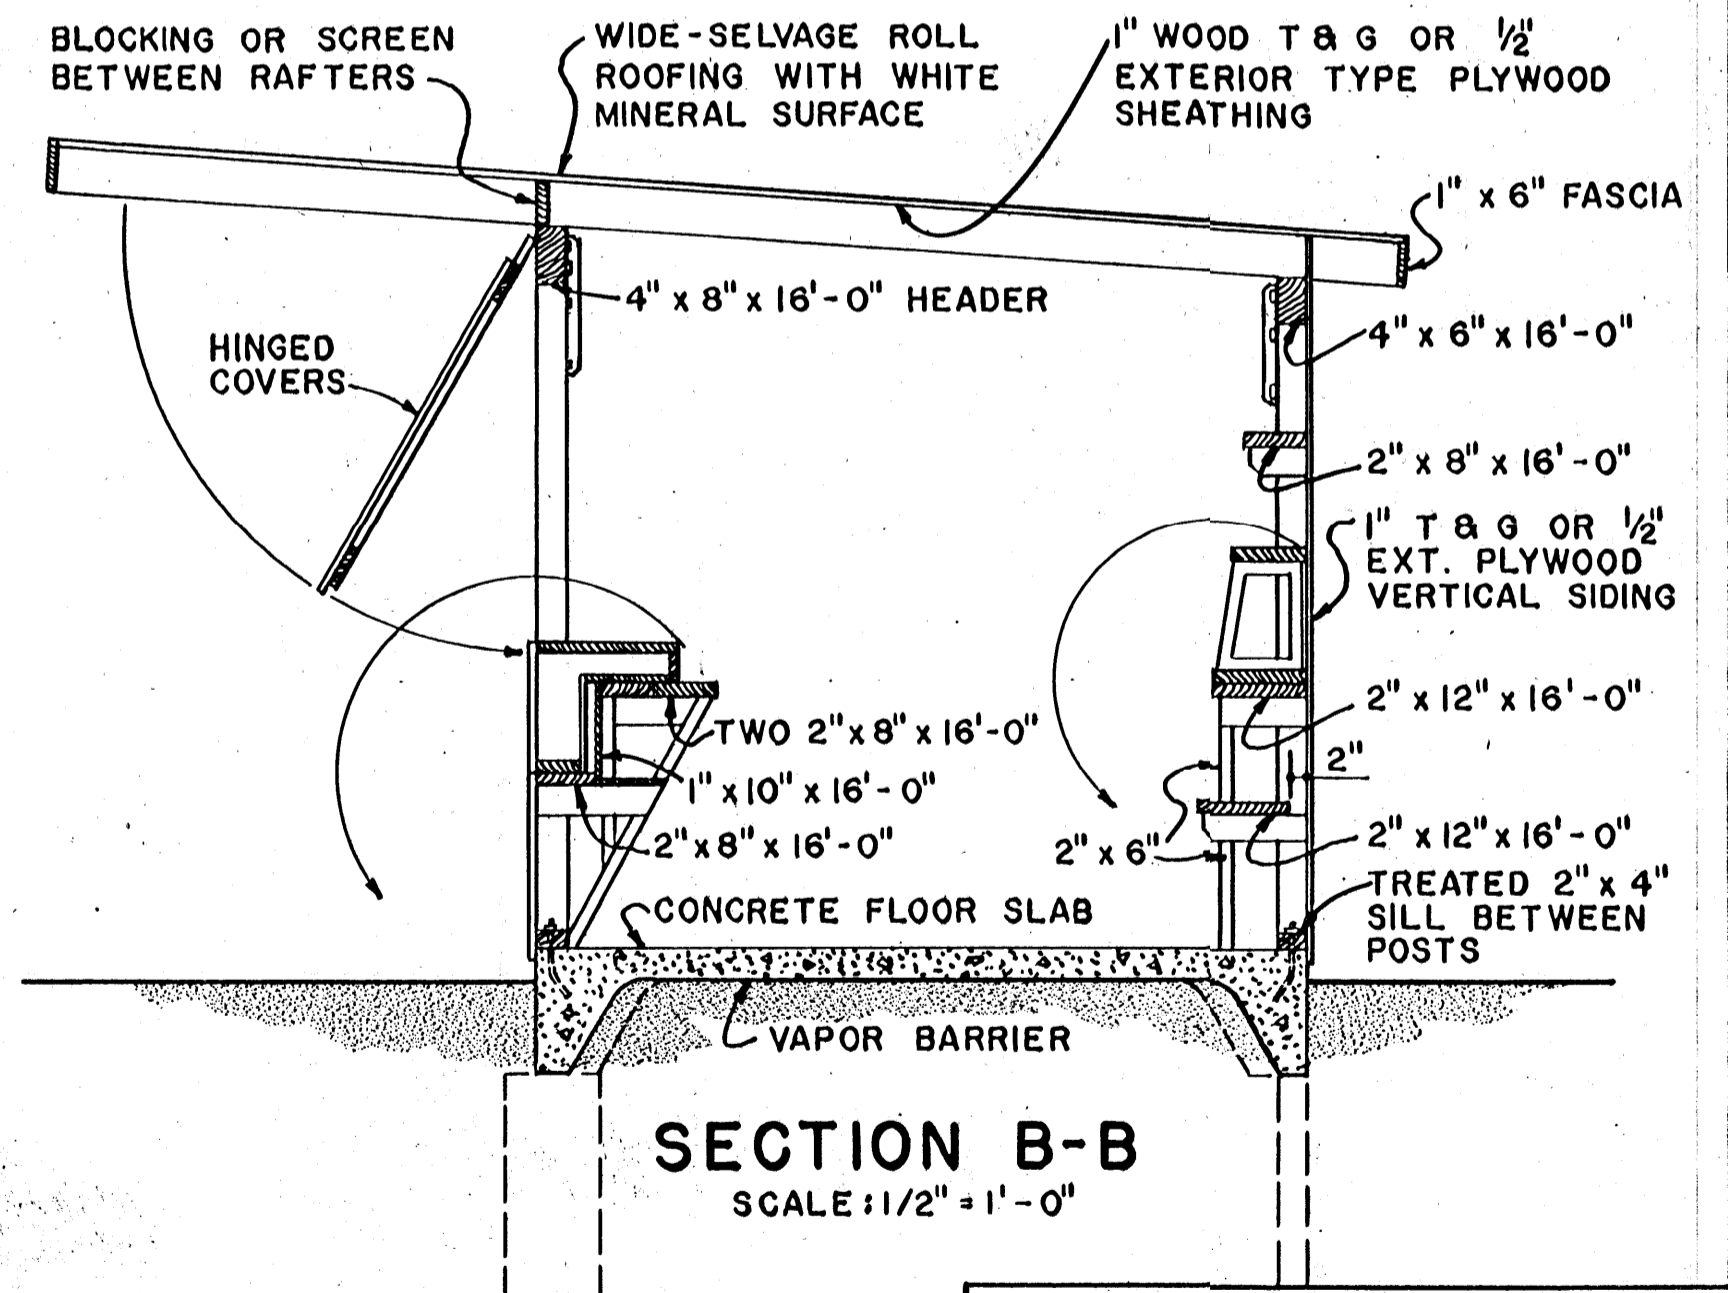

**SECTION B-B**  
SCALE: 1/2" = 1'-0"

ALL POSTS ARE 4" x 4" x 10'-0" PRESURE-TREATED WITH A PRESERVATIVE TO A RETENTION OF 8 LBS. PER CUBIC FOOT.

USE OF PRESERVATIVES SUCH AS PENTACHLOROPHENOL OR COPPER-NAPHTHENATE WILL PERMIT THE POSTS TO BE PAINTED.

FRONT POSTS ARE SECURED TO THE 4" x 8" HEADER WITH 1/2" x 1/2" x 1/8" STEEL ANGLES 18" LONG AND FOUR 3/8" x 3" LAG SCREWS.

REAR POSTS ARE SECURED TO THE 4" x 6" WITH STEEL ANGLES 15" LONG AND THREE LAG SCREWS.




ANCHOR SILLS TO SLAB WITH TWO 1/2" BOLTS 5'-0" APART BETWEEN POSTS, EXCEPT FOR THE BOLT AT THE HINGE SIDE OF THE DOOR JAMB.

SCALE: 3/8" = 1'-0" EXCEPT AS NOTED


COOPERATIVE EXTENSION WORK IN AGRICULTURE AND HOME ECONOMICS  
STATE OF MISSISSIPPI  
MISSISSIPPI STATE UNIVERSITY  
AND  
UNITED STATES DEPARTMENT OF AGRICULTURE COOPERATING

**ROADSIDE STAND**  
8'-0" x 16'-0"



USDA '65 EX. 5983 SHEET 1 OF 2

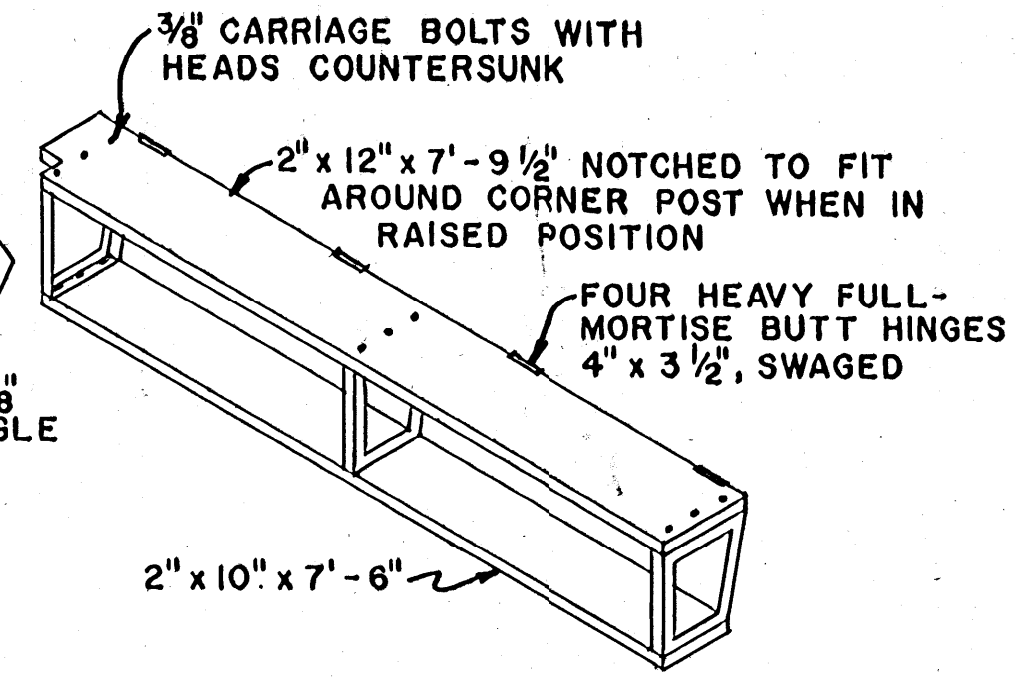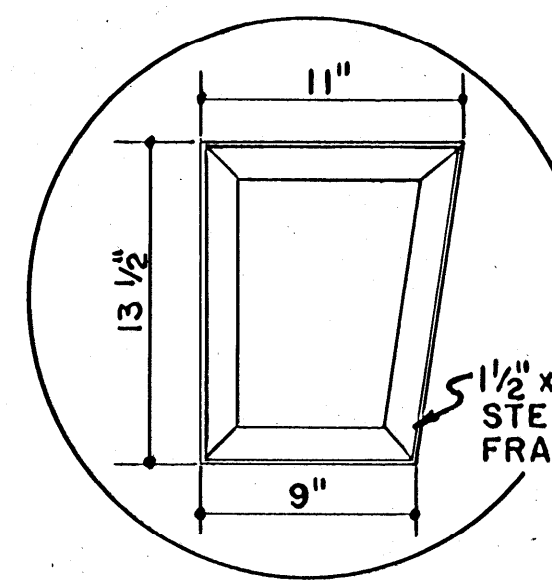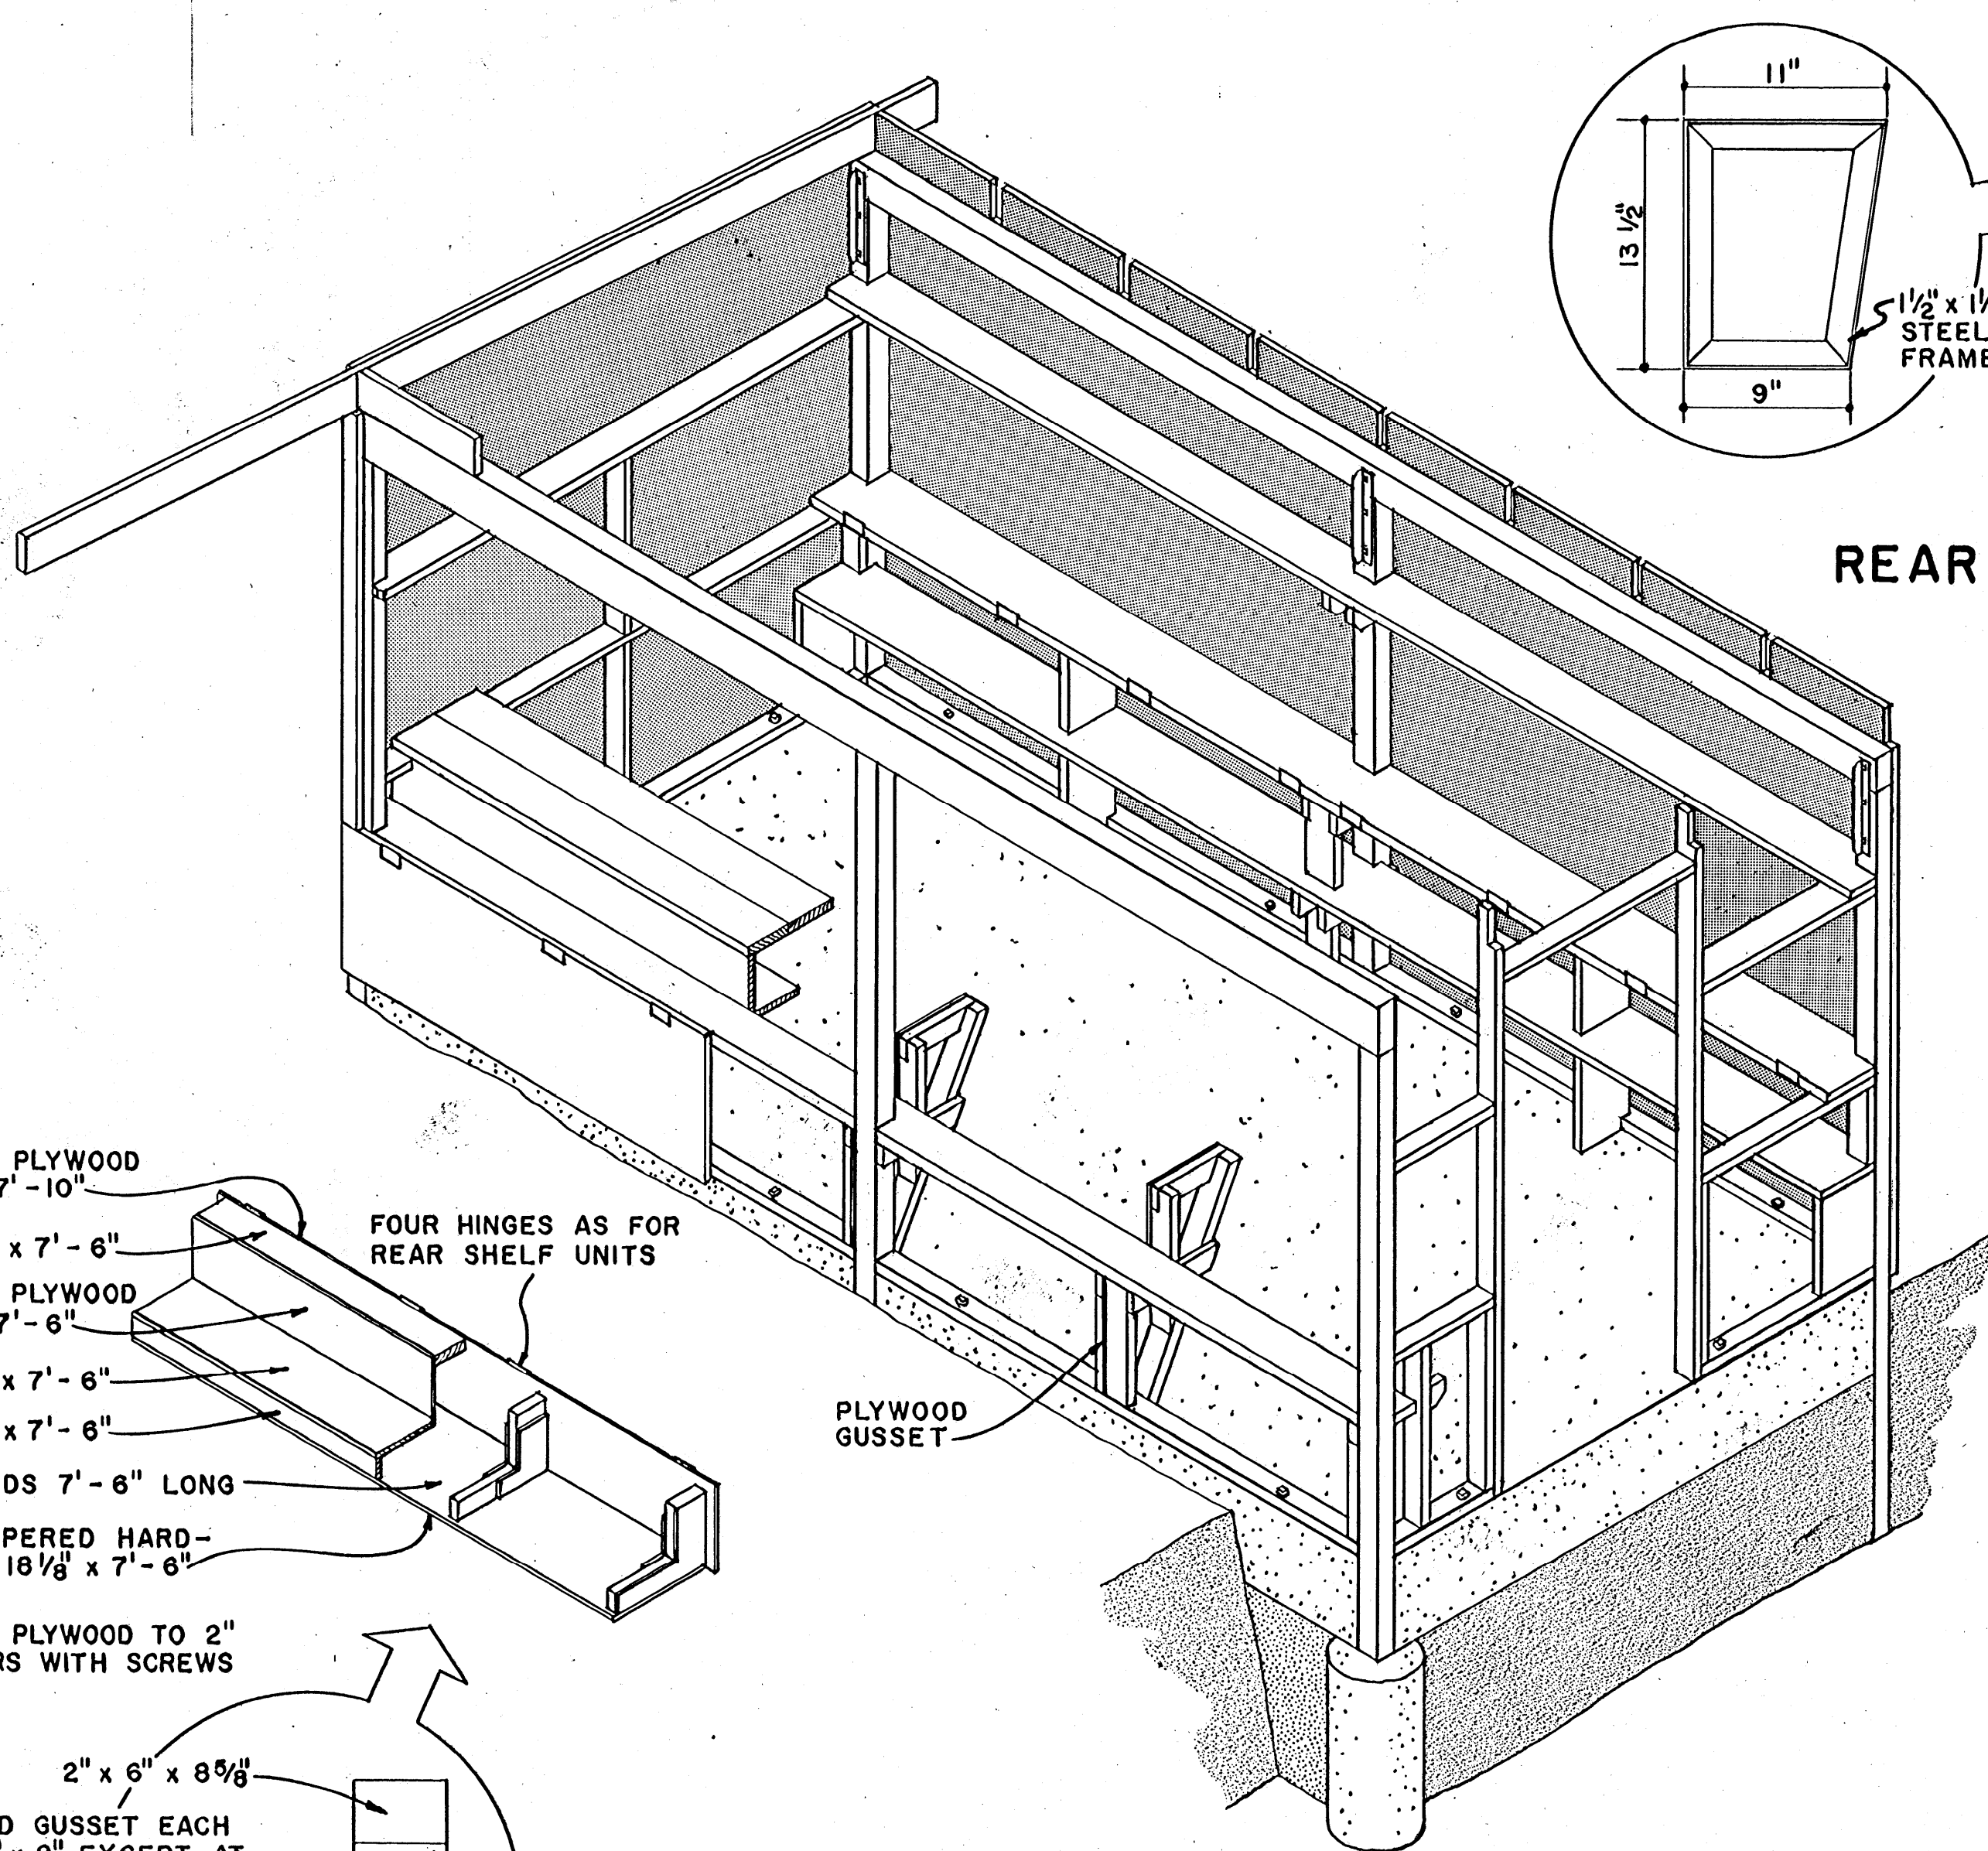

**REAR HINGED SHELF UNIT**  
TWO REQUIRED

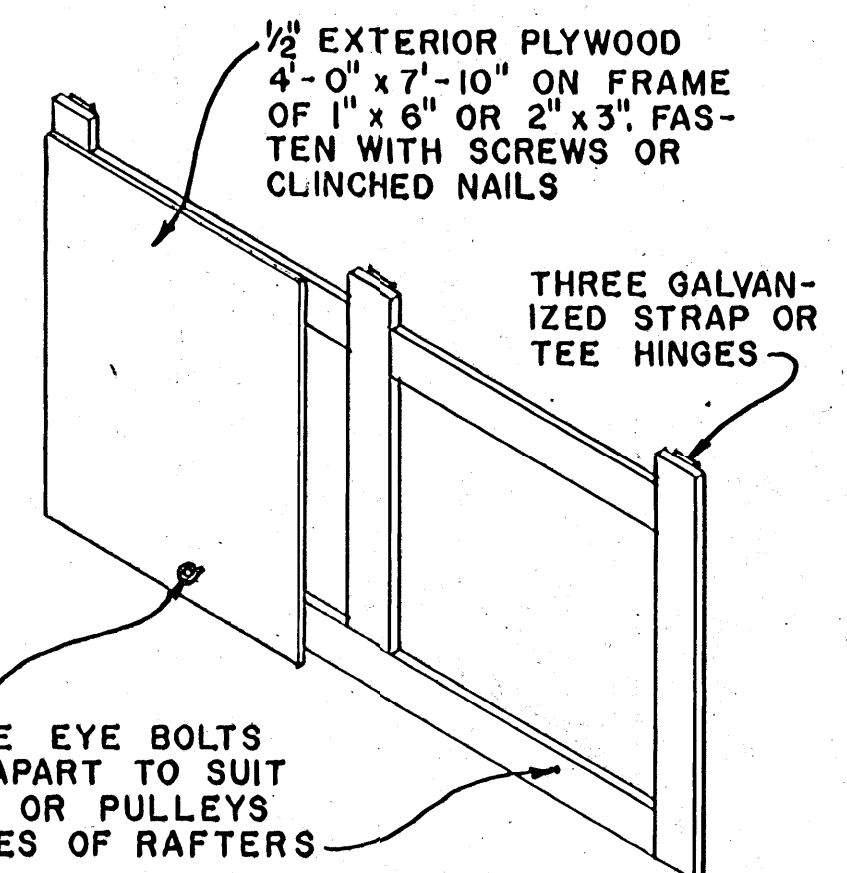

**HINGED COVER**  
TWO REQUIRED

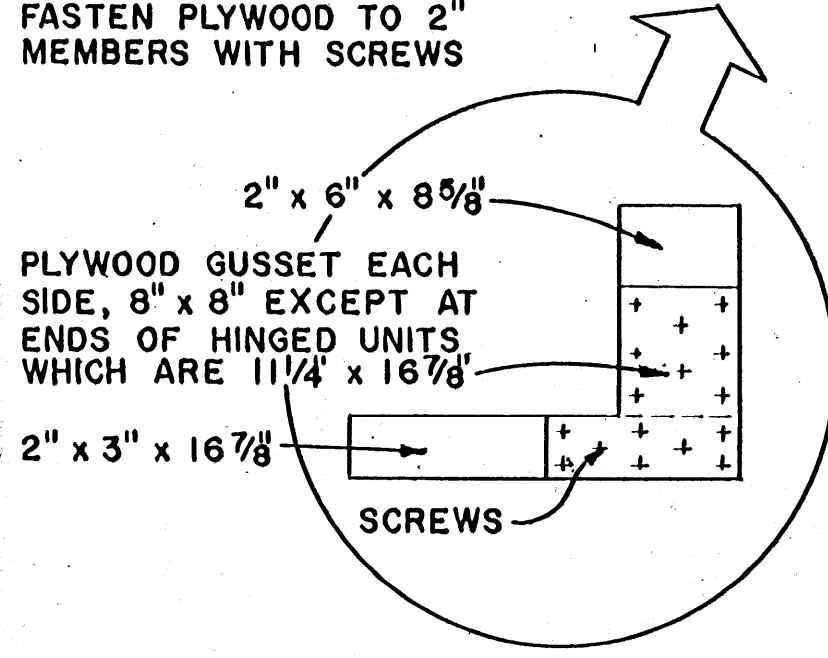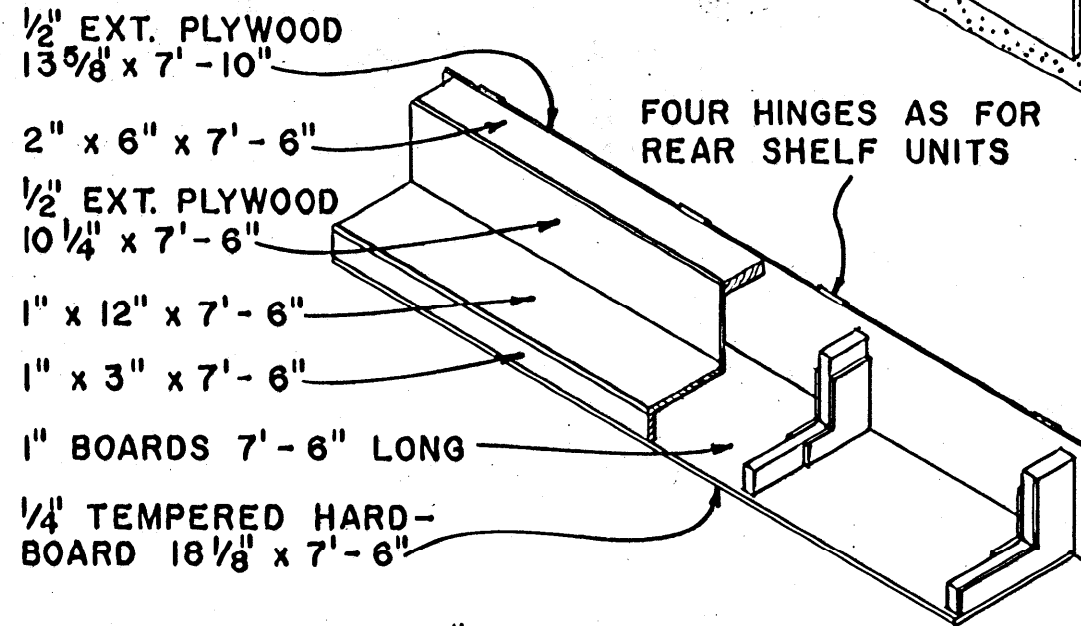

**VIEW SHOWING CONSTRUCTION**  
CUT AWAY FOR CLARITY

**COUNTER-DISPLAY UNIT**  
TWO REQUIRED

COOPERATIVE EXTENSION WORK IN AGRICULTURE AND HOME ECONOMICS		
STATE OF MISSISSIPPI		
MISSISSIPPI STATE UNIVERSITY AND UNITED STATES DEPARTMENT OF AGRICULTURE COOPERATING		
<b>ROADSIDE STAND</b>		
8'-0" x 16'-0"		
USDA '65	EX. 5983	SHEET 2 OF 2