




FLOOR PLAN  
SCALE: 1/2" = 1'-0"

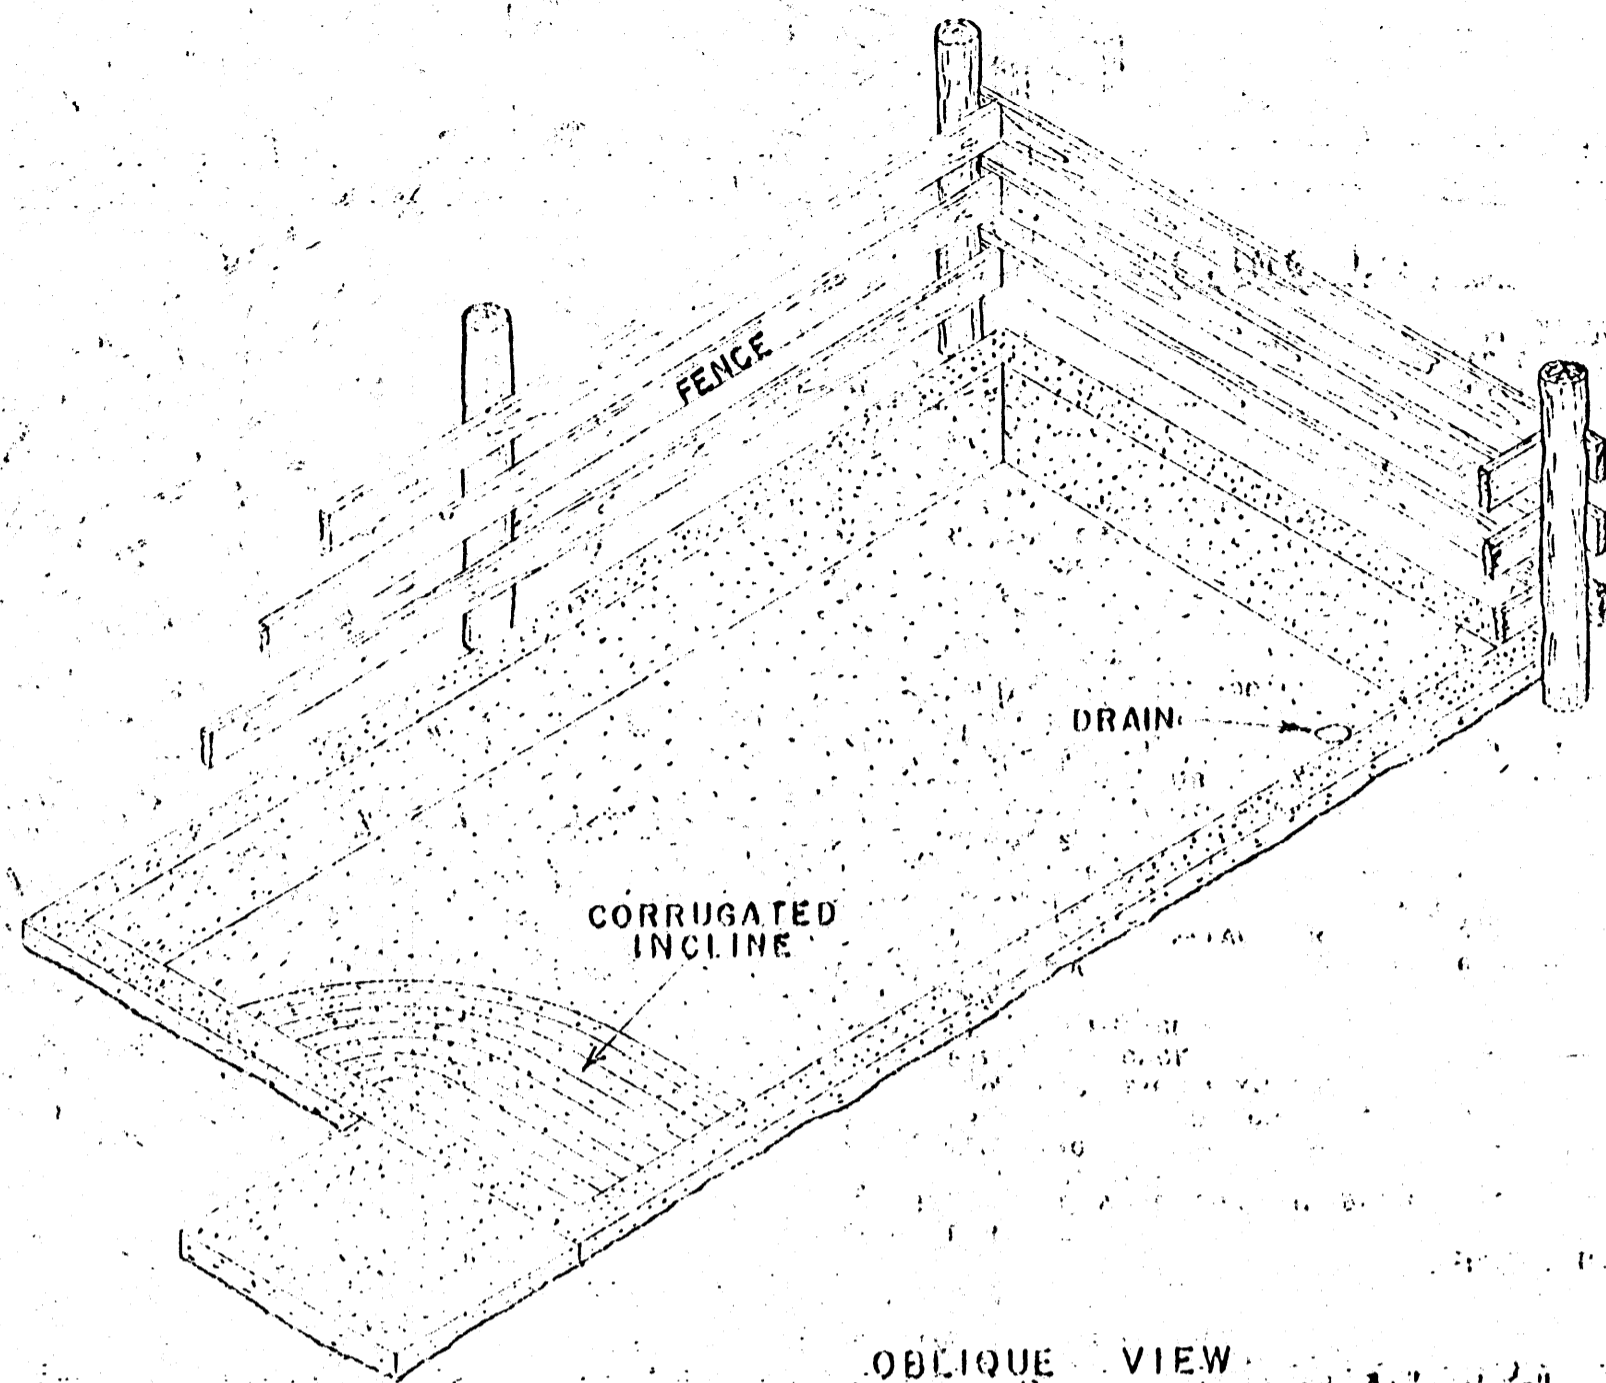

OBLIQUE VIEW  
SCALE: 3/8" = 1'-0"

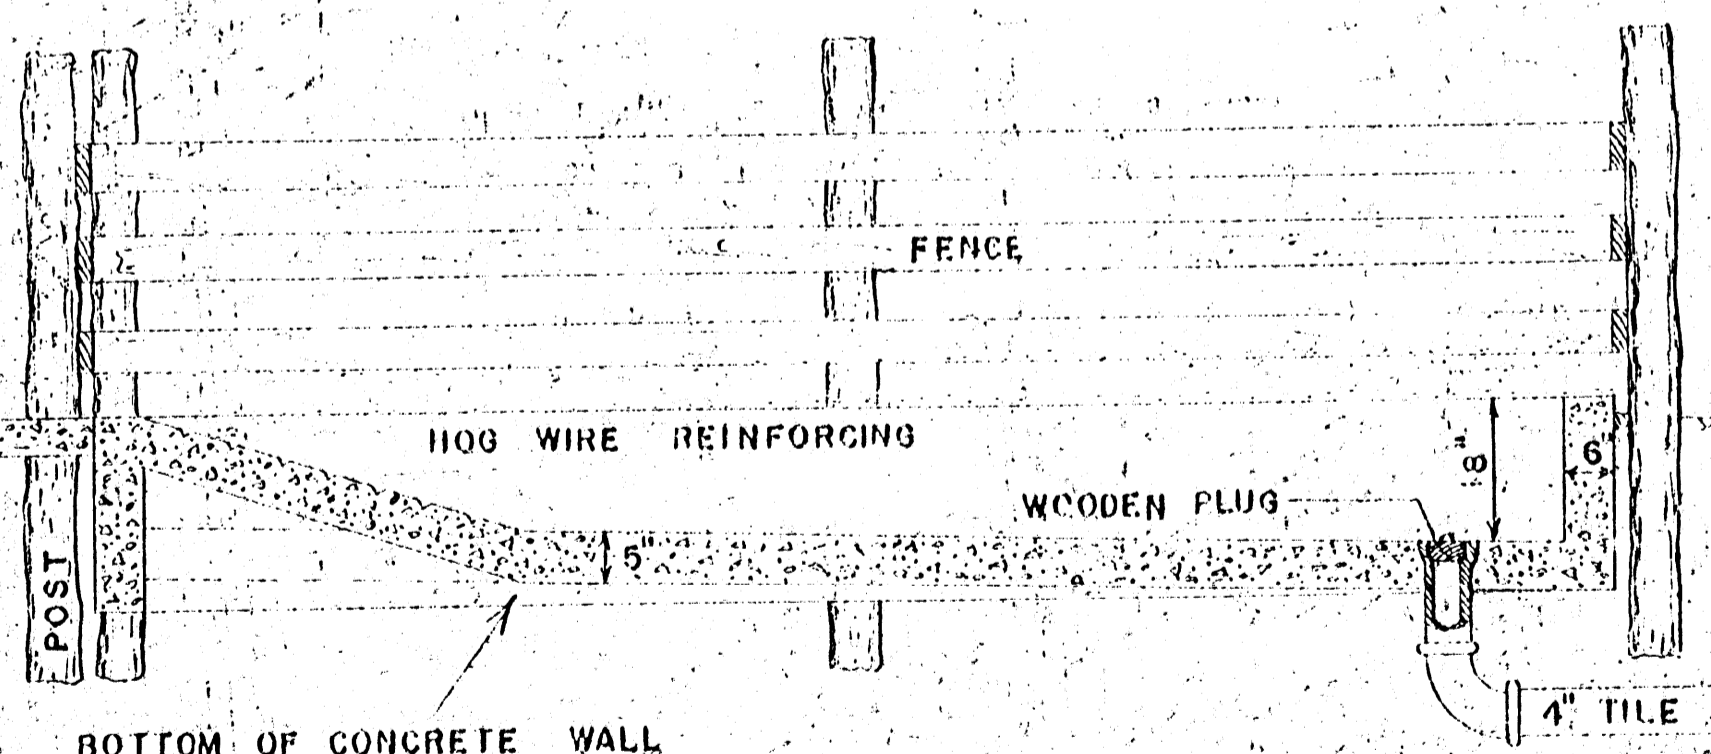

SECTION LENGTHWISE  
SCALE: 1/2" = 1'-0"

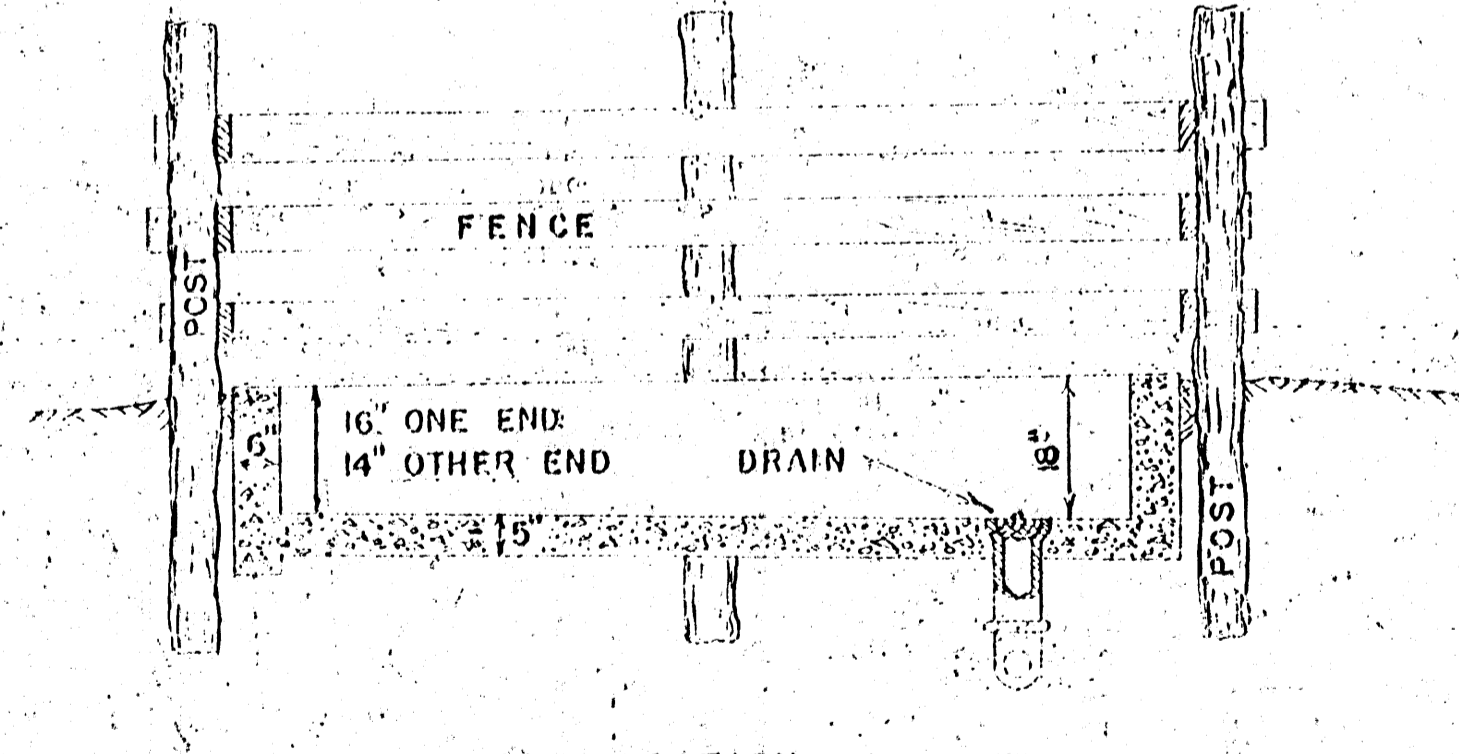

CROSS SECTION  
SCALE: 1/2" = 1'-0"

APPROXIMATE CAPACITY OF WALLOW

1. 7 SOWS OR
2. 15-20 200 POUND HUGS OR
3. 25-28 100 POUND HUGS

NOTE - ALL POSTS TO BE TREATED

COOPERATIVE EXTENSION WORK IN  
AGRICULTURE AND HOME ECONOMICS  
STATE OF MISSISSIPPI  
MISSISSIPPI STATE UNIVERSITY  
AND  
UNITED STATES DEPARTMENT OF AGRICULTURE COOPERATING

**CONCRETE HOG WALLOW**

TEX. EX. 5757 SHEET 1 OF 1