



A FLOOR PLAN
SCALE 1/8" = 1'-0"

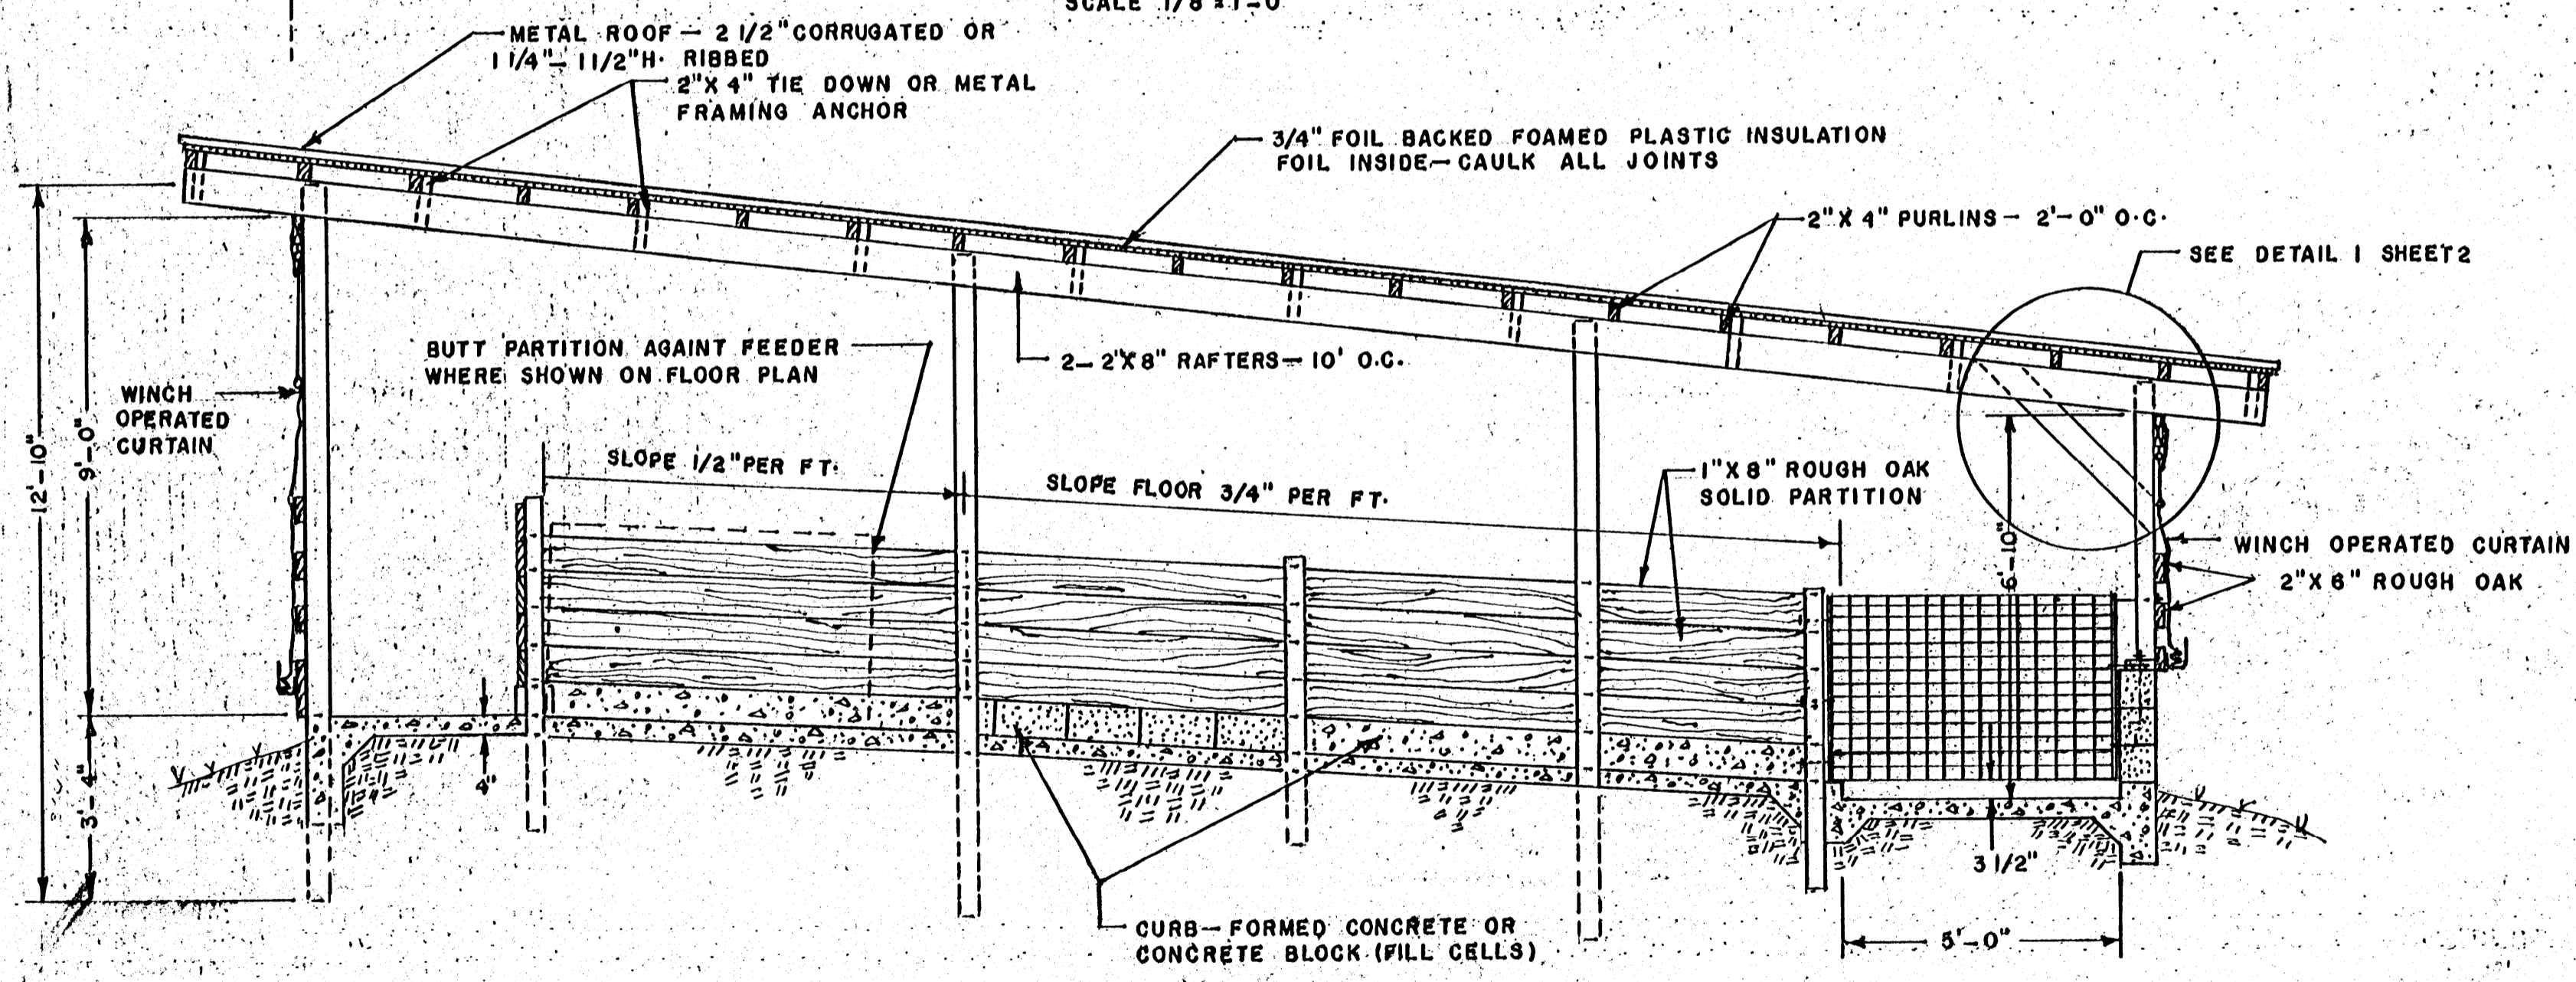

SECTION A-A
SCALE 3/8" = 1'-0"

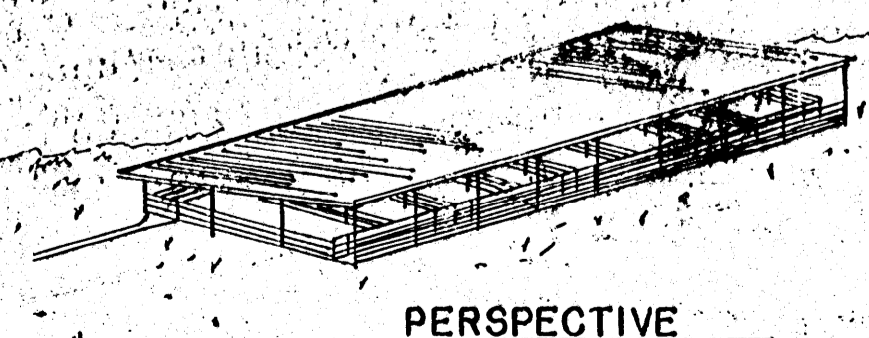


PERSPECTIVE

COOPERATIVE EXTENSION WORK IN
AGRICULTURE AND HOME ECONOMICS
STATE OF MISSISSIPPI
MISSISSIPPI STATE UNIVERSITY
AND
UNITED STATES DEPARTMENT OF AGRICULTURE COOPERATING


SWINE FINISHING HOUSE

MISS '77 5986-C SHEET 1 OF 2

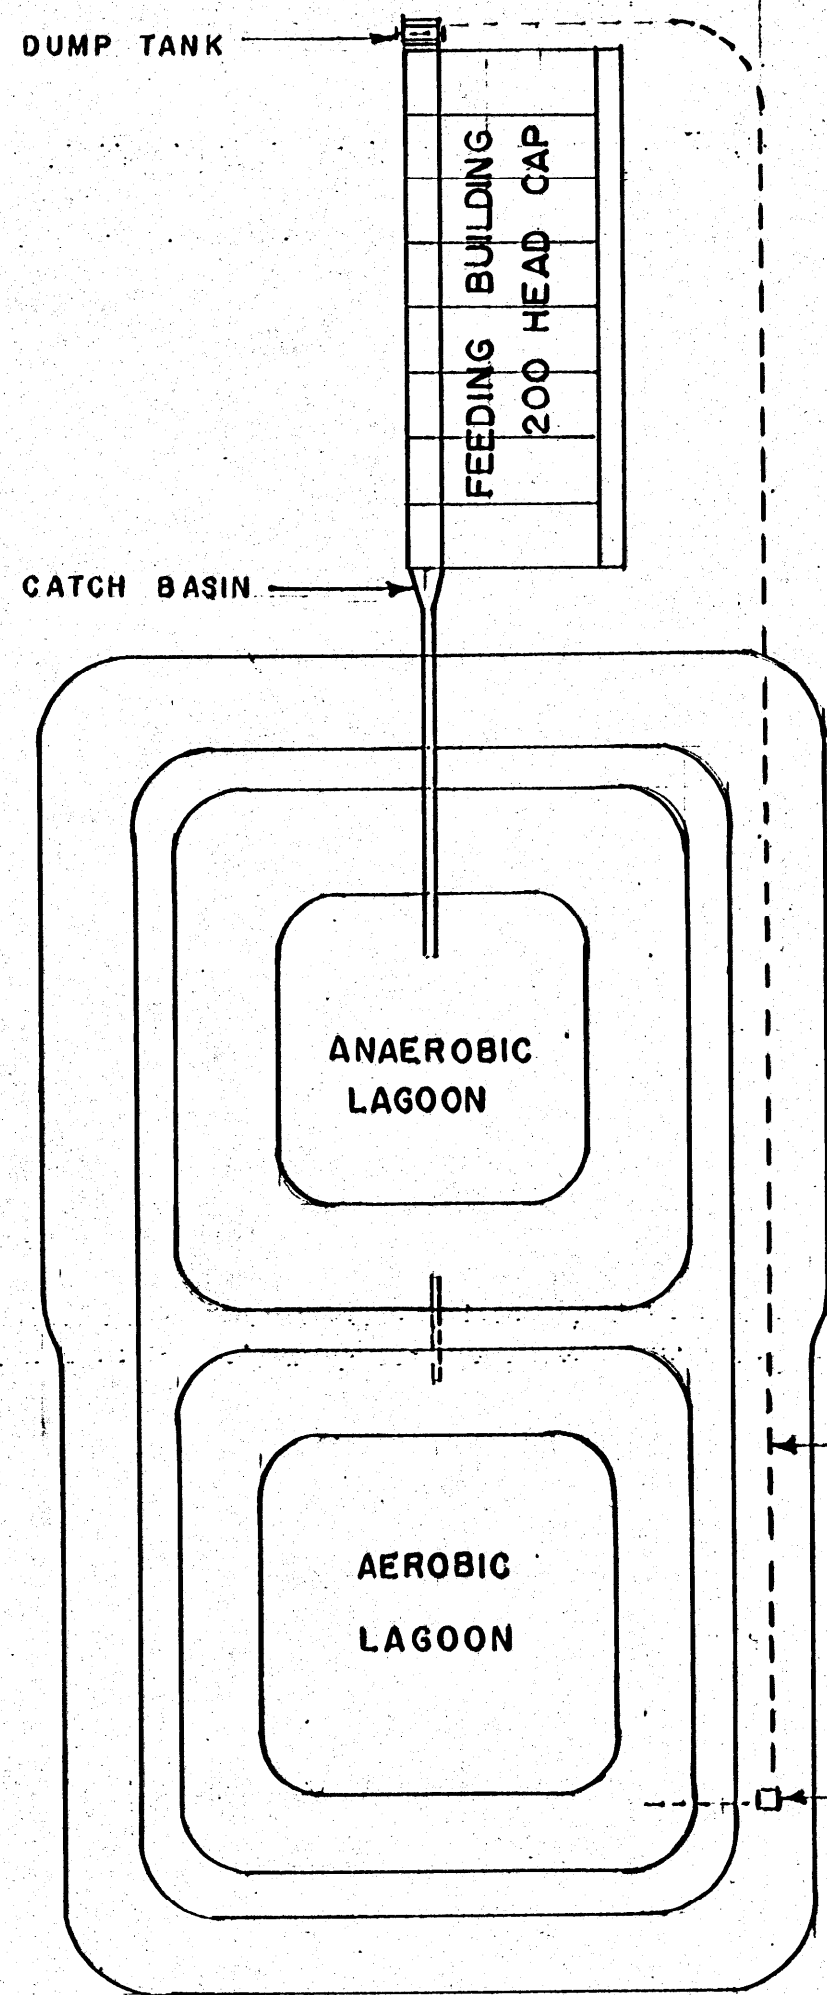


SUGGESTED SITE LAYOUT


CONSULT LOCAL AUTHORITIES REGARDING
BUILDING CONSTRUCTION LAGOON DESIGN
AND CONSTRUCTION

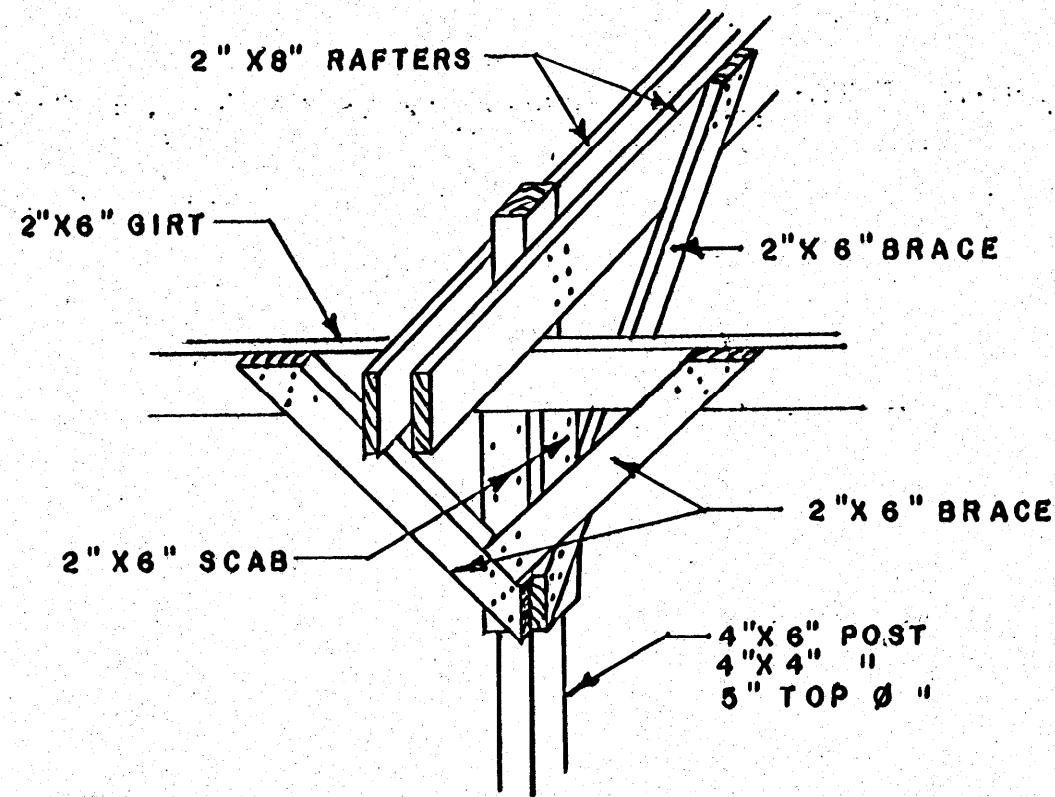

DETAIL I

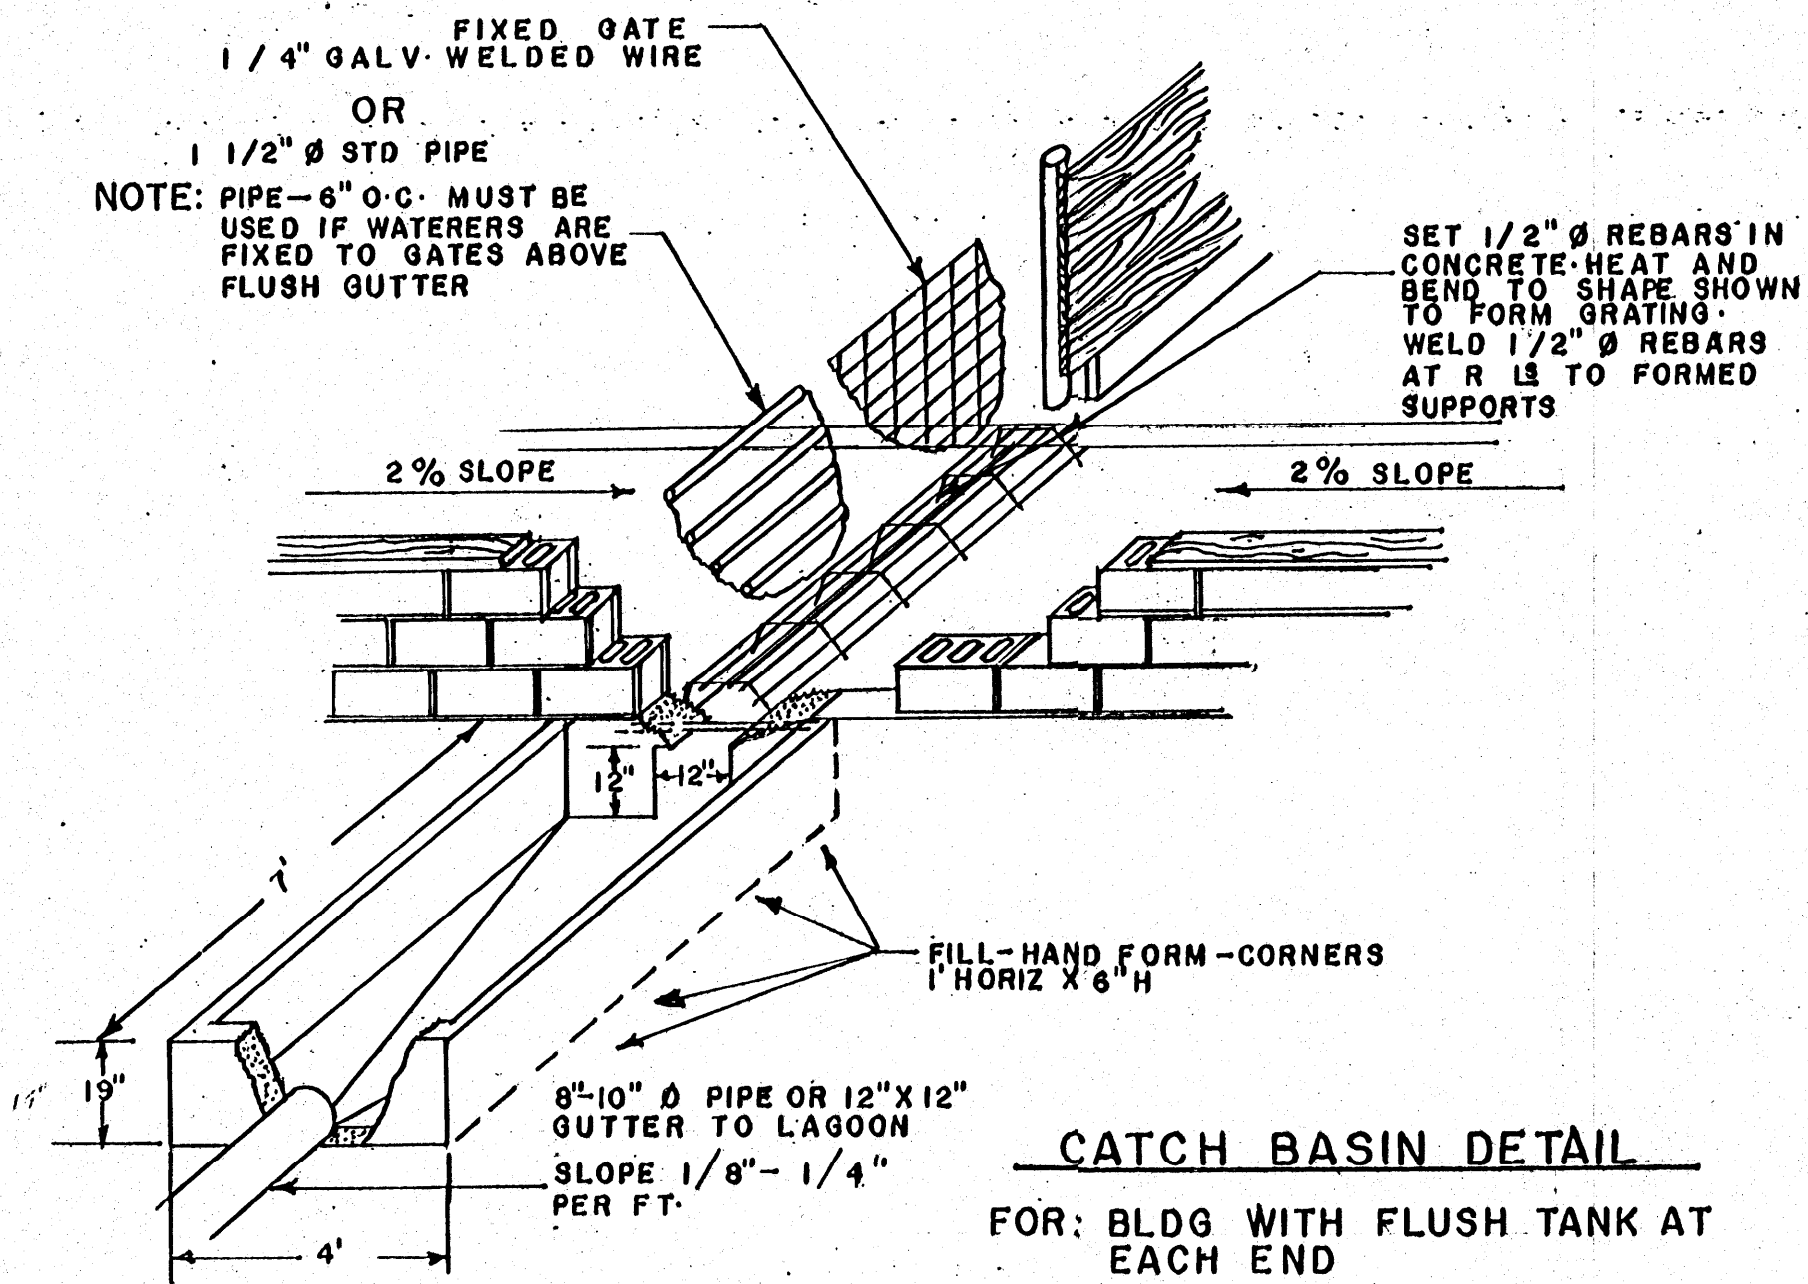

NOTE: MINIMUM CAPACITY OF CATCH BASIN
IS 75% OF DUMP TANK.

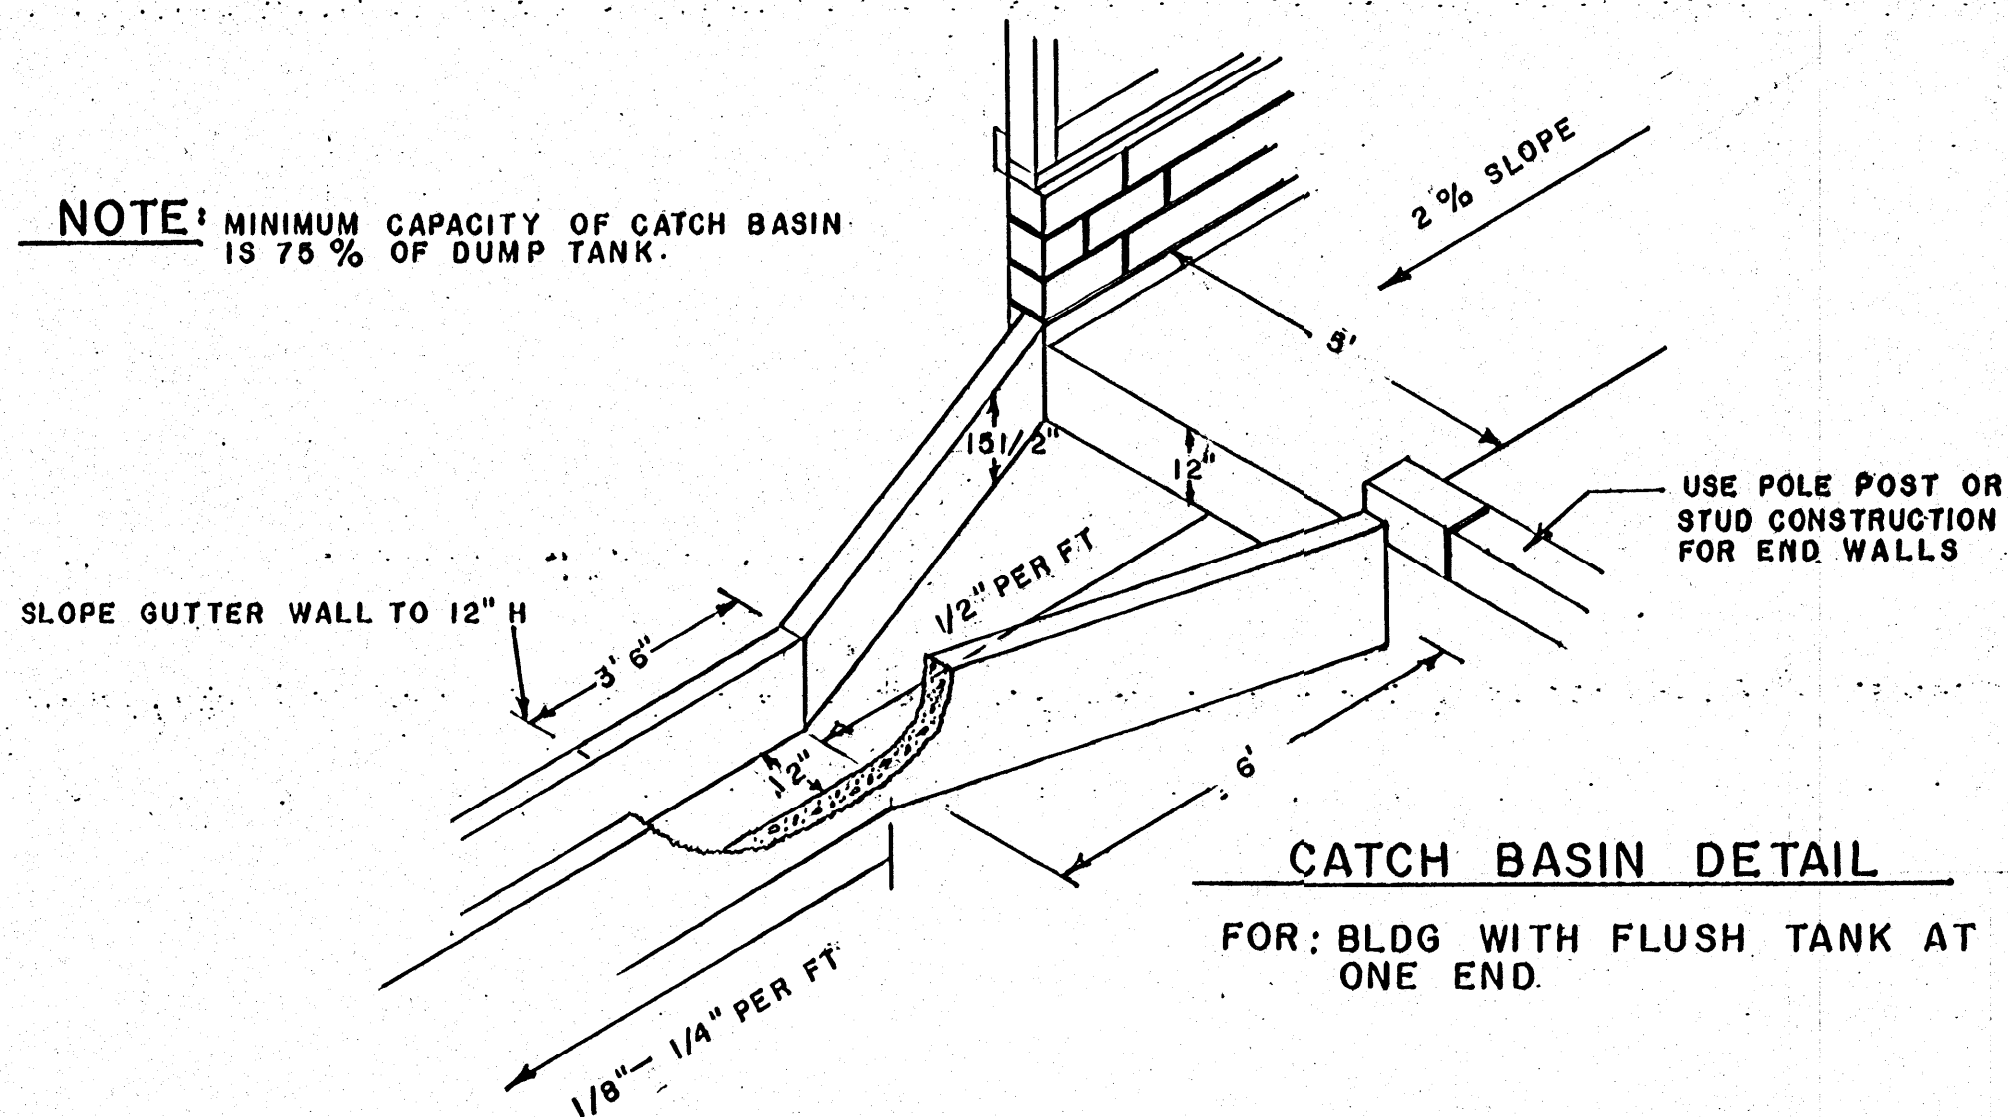

OPEN GUTTER FLUSH SYSTEM

ADAPTED FROM UNIV. OF MD. PLAN NO. 75-1-7

COOPERATIVE EXTENSION WORK IN
AGRICULTURE AND HOME ECONOMICS
STATE OF MISSISSIPPI
MISSISSIPPI STATE UNIVERSITY
AND
UNITED STATES DEPARTMENT OF AGRICULTURE COOPERATING

SWINE FINISHING HOUSE

MISS '77 5986-C SHEET 2 OF 2