


PERSPECTIVE


NOTE:
CURTAIN NOT SHOWN.
GUTTER & DOWNSPOUT
NOT SHOWN.

NOTES:
BOARD TYPE INSULATION TO BE
APPLIED TO RAFTERS BEFORE
PLACING CORRUGATED METAL
ROOFING.
METAL GUTTER AND DOWNSPOUT
ON SOUTH SIDE OF ROOF.

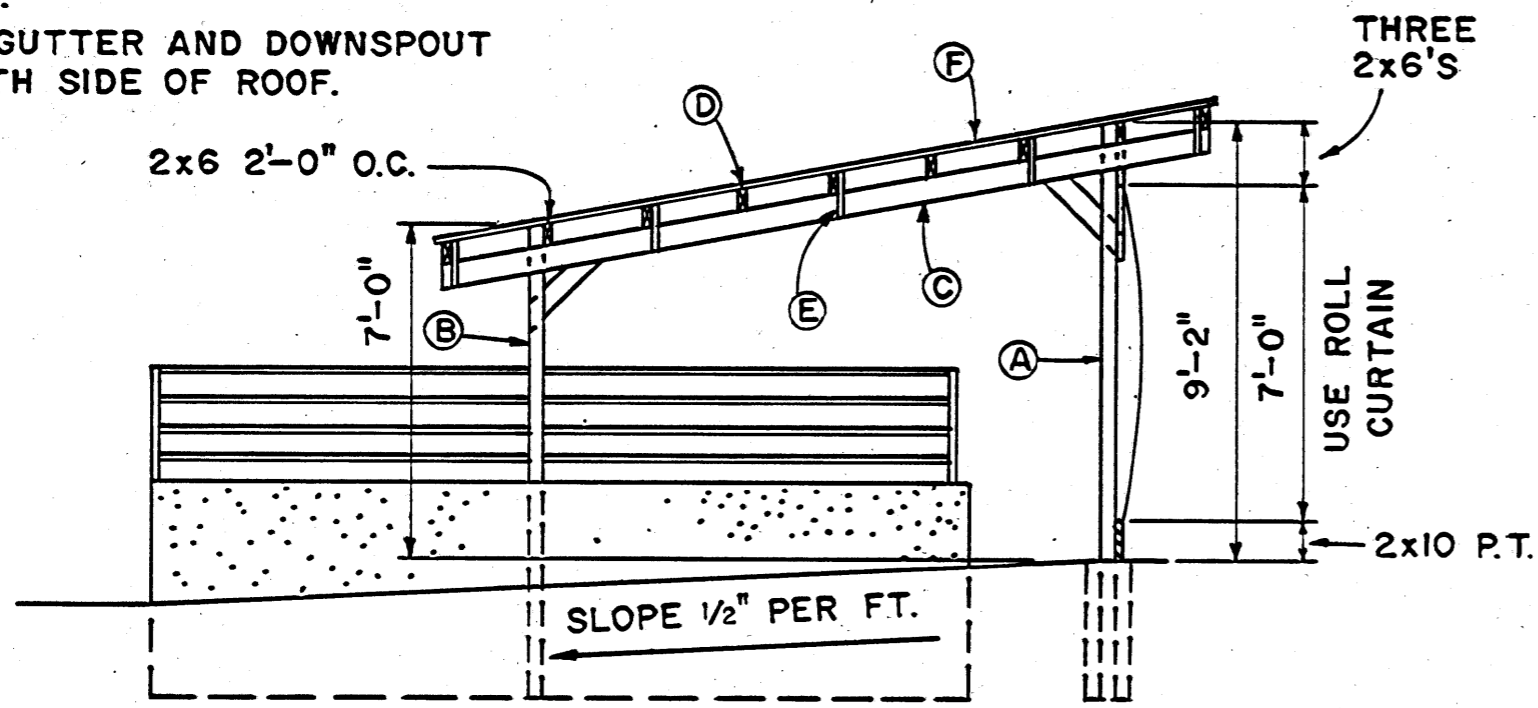


SIDE ELEVATION


NOTE:
FOOTINGS TO BEAR ON
FIRM BASE BELOW
FROST LINE.

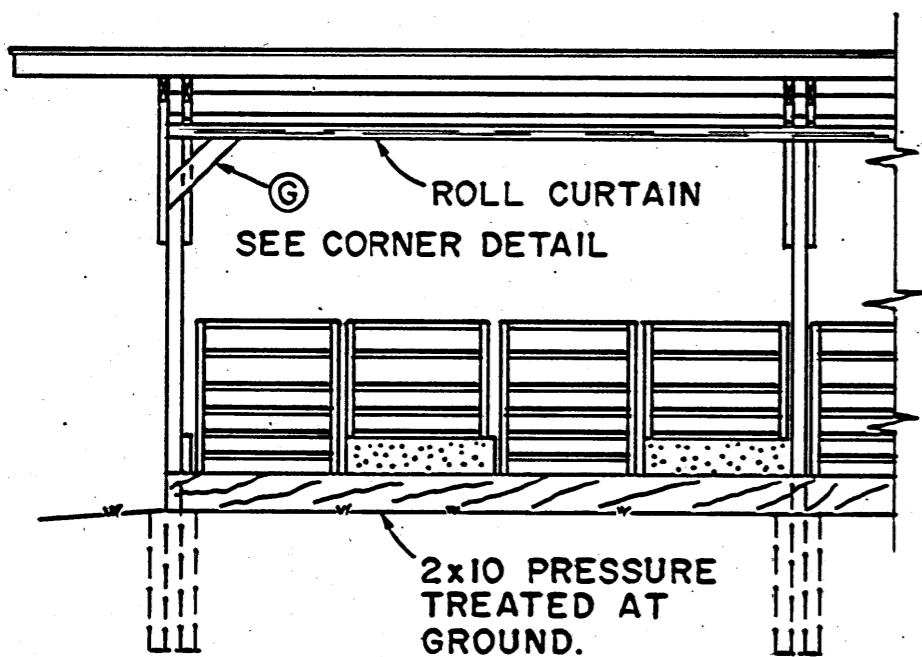

FRONT ELEVATION

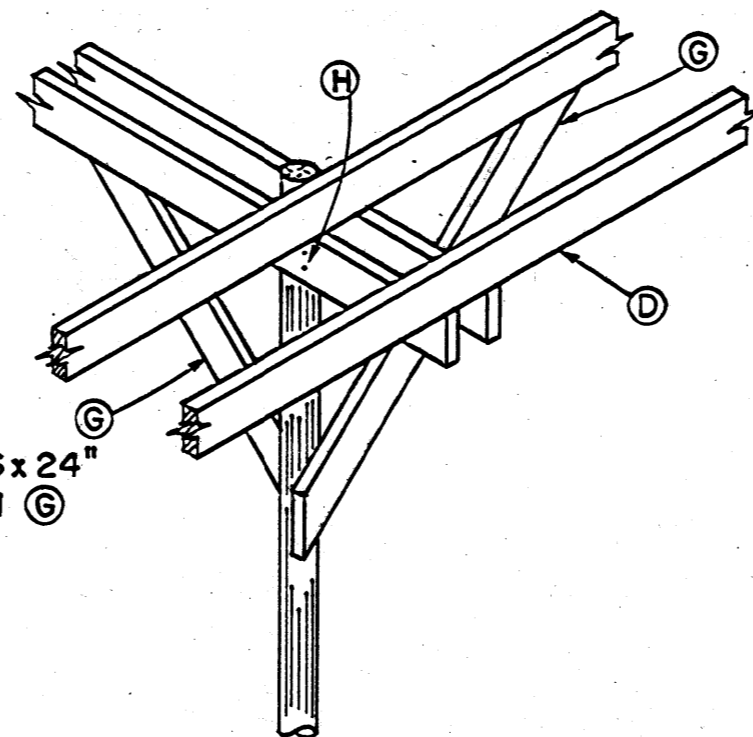

CORNER DETAIL
NOT TO SCALE

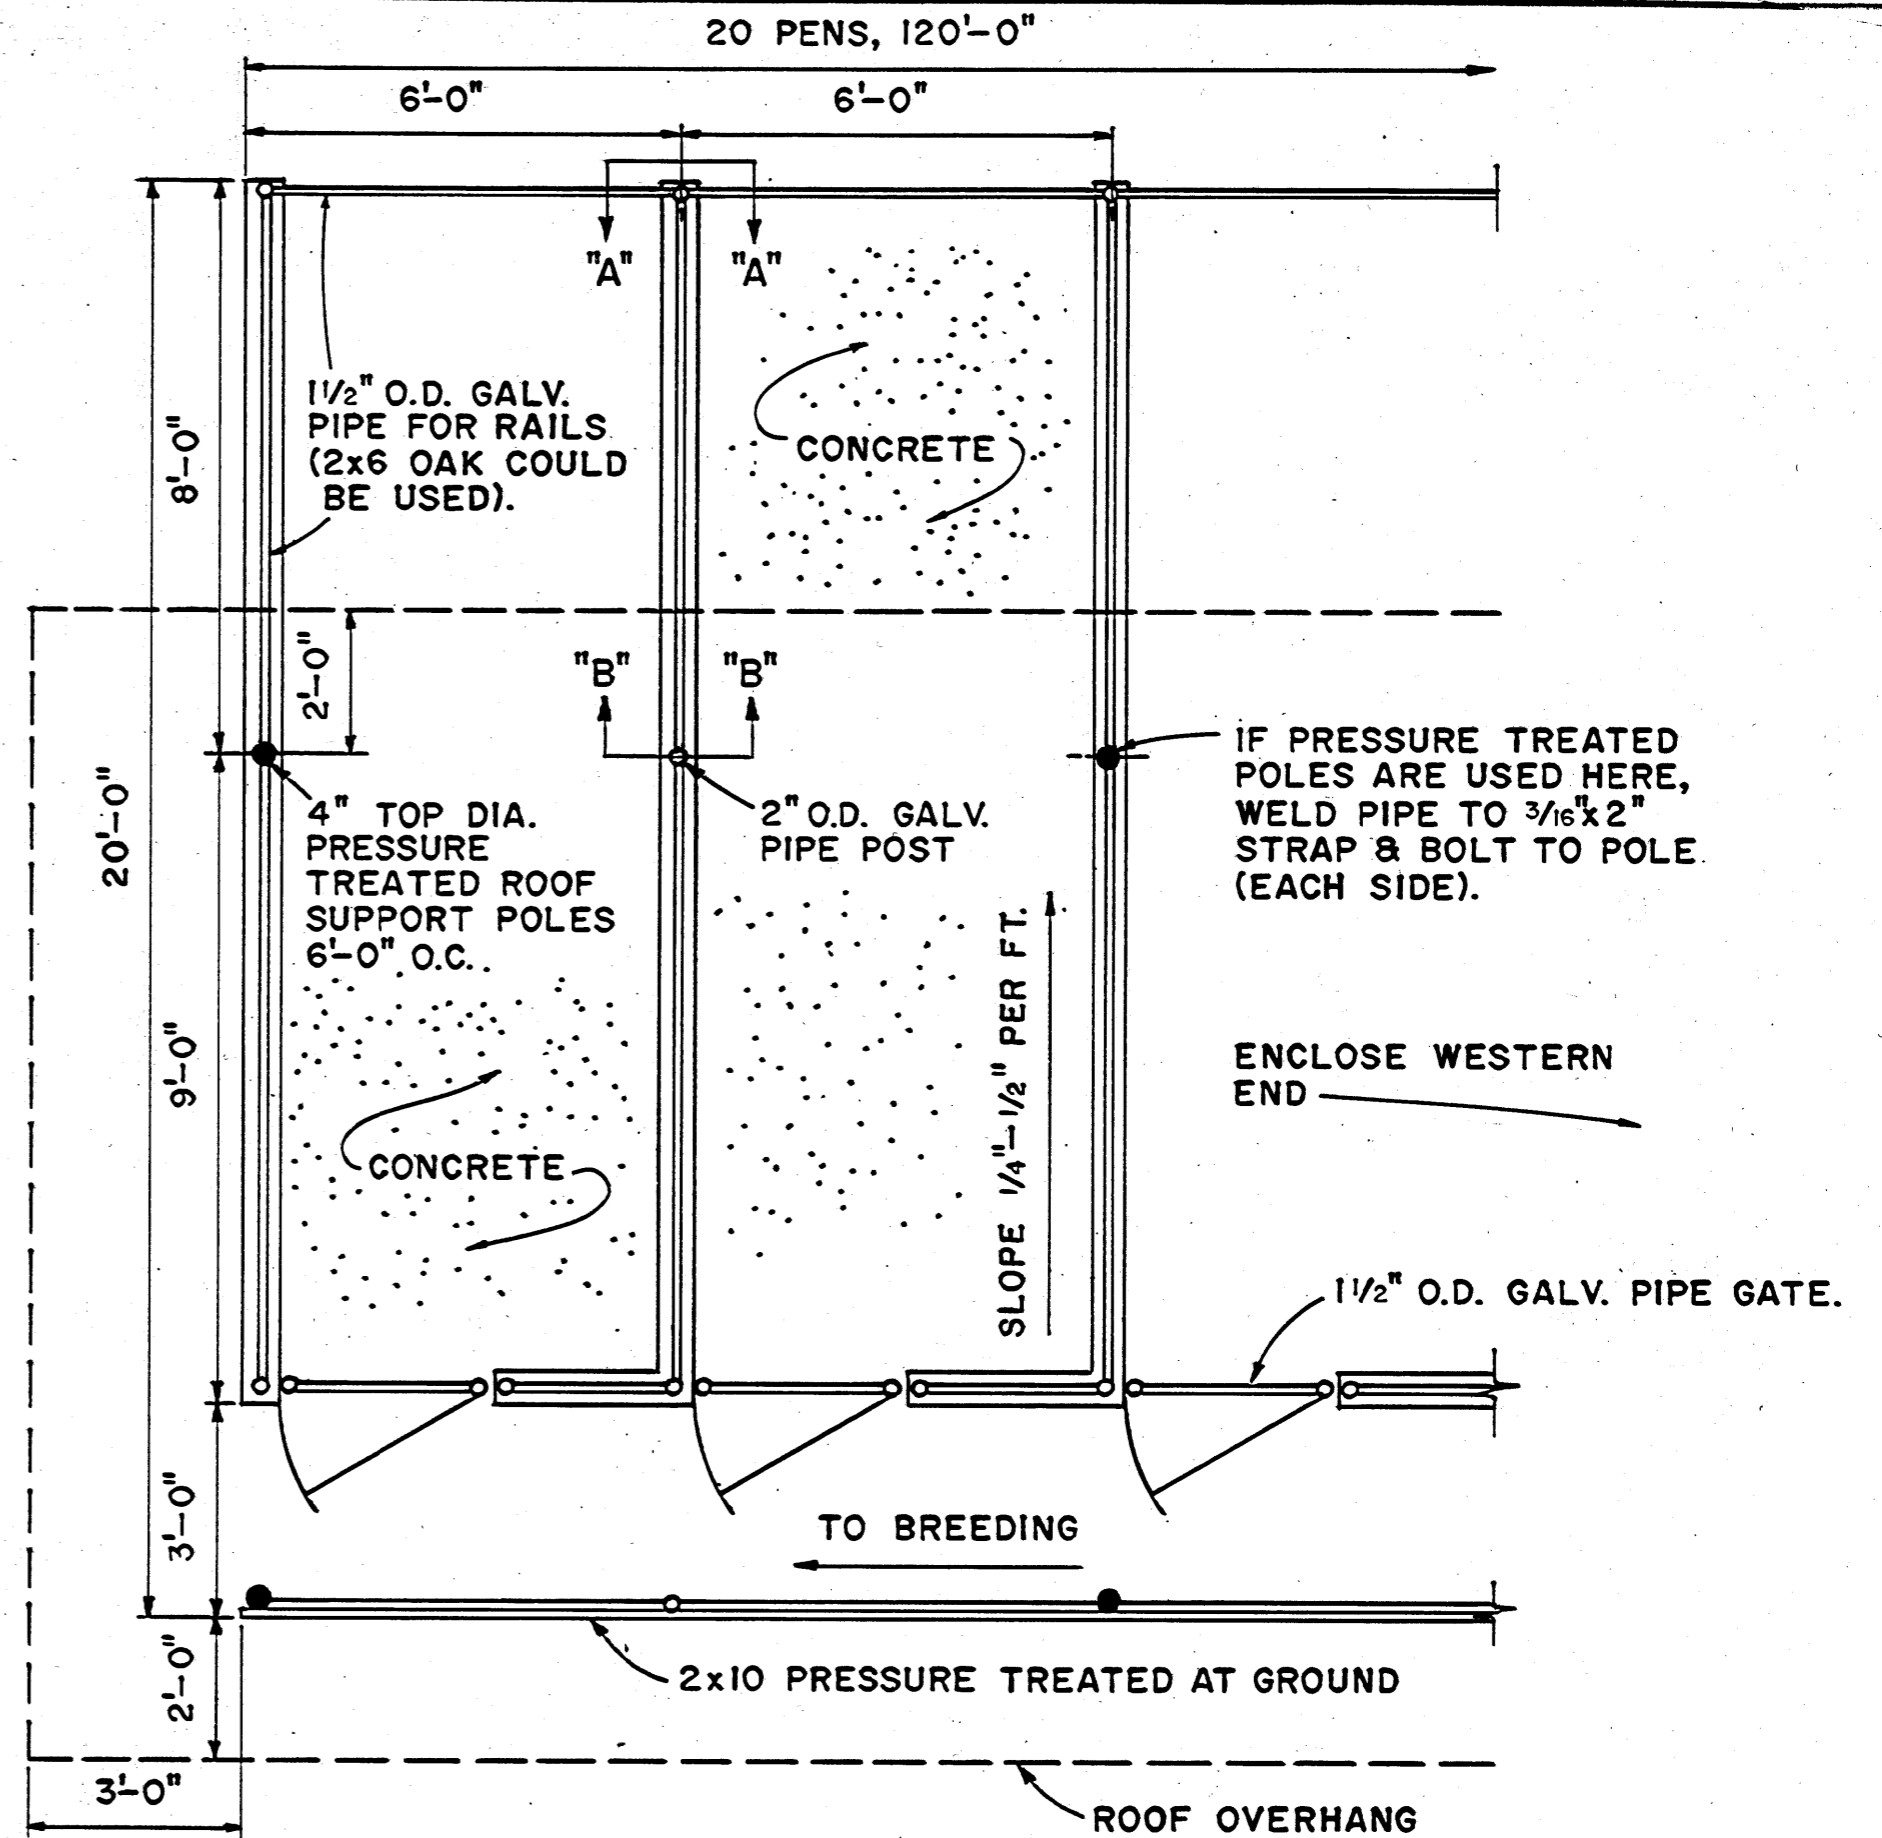

PLAN

SCALE: 3/8"=1'-0"
12" 0' 1' 2'

CUTTING LIST


- A 4" TOPx12'-0" POLES PRESSURE TREATED.
- B 4" TOPx10'-0" POLES PRESSURE TREATED.
- C 2x6x16'-0"
- D 2x6x16'-0" ON END BAYS
2x6x14'-0" ON INTERMEDIATE BAYS.
- E 2x2x12"
- F 16'-0"x26" CORR. METAL.
- G 2x6x4'-0"
- H 1/2"x9" BOLTS

12" 0' 1' 2' 3' 4'
SCALE: 1/4"=1'-0" UNLESS
OTHERWISE NOTED


COOPERATIVE EXTENSION WORK IN
AGRICULTURE AND HOME ECONOMICS
STATE OF MISSISSIPPI
MISSISSIPPI STATE UNIVERSITY
AND
UNITED STATES DEPARTMENT OF AGRICULTURE COOPERATING

HOG HOUSE FOR BOARS




MISS. '75 6207 SHEET 1 OF 2

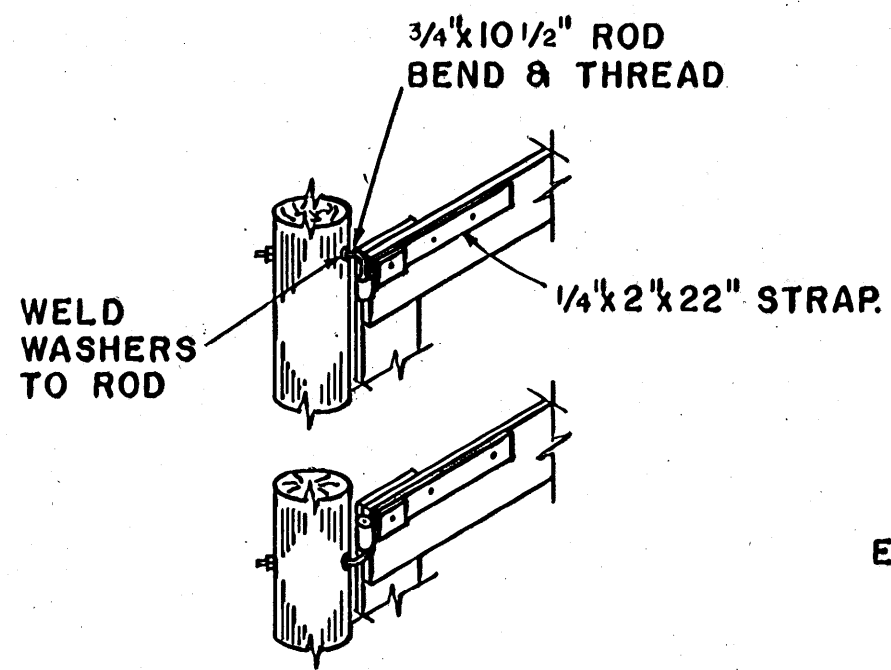


NOTE:
IF STEEL PIPE IS USED,
USE HEAVY STRAP WITH
3/4" DIA. L PIN WELDED
TO POST.

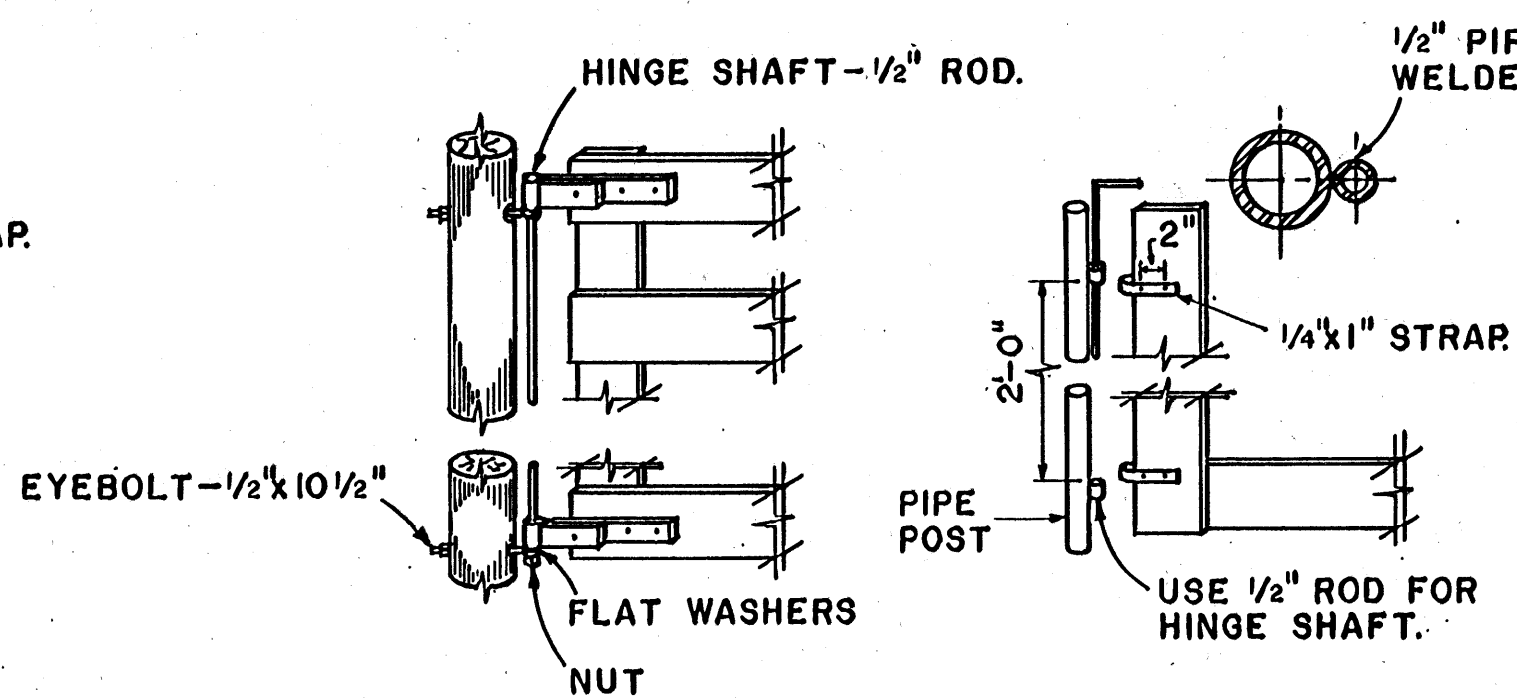


HINGES
NOT TO SCALE

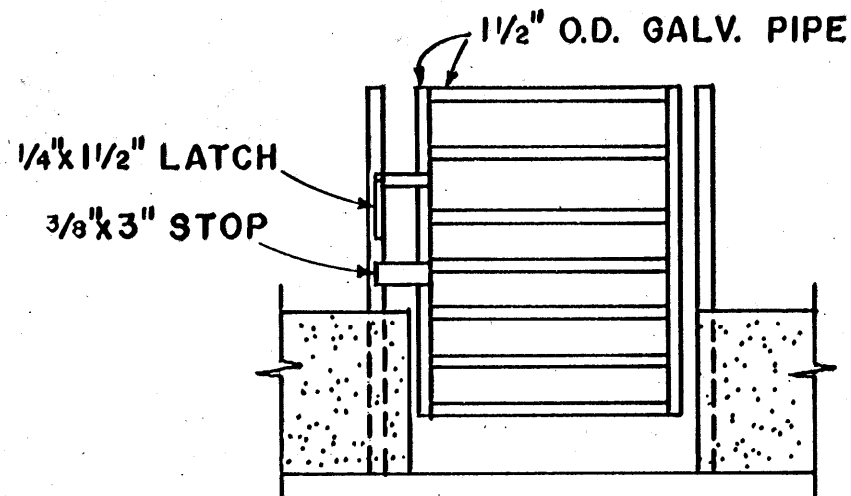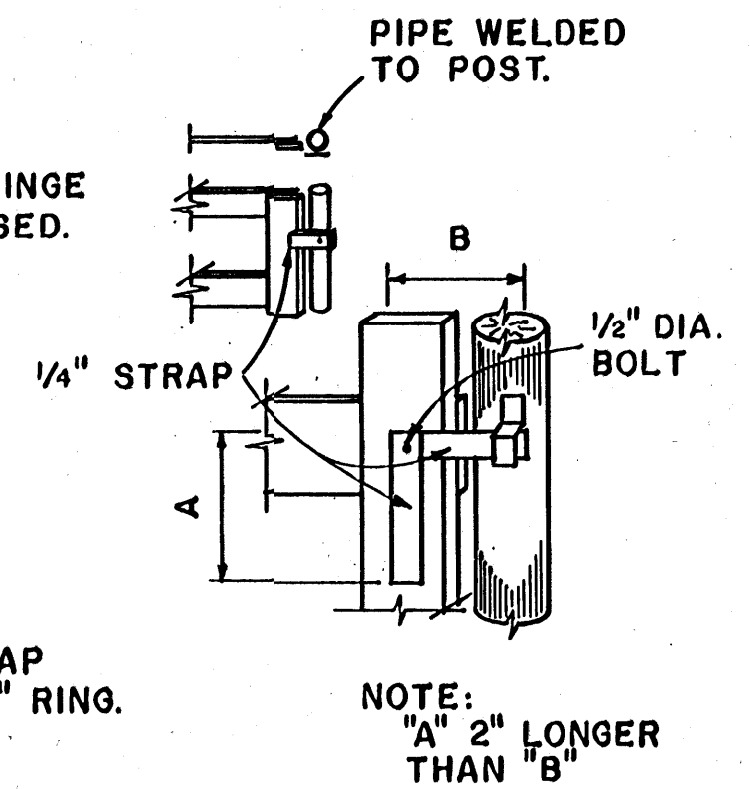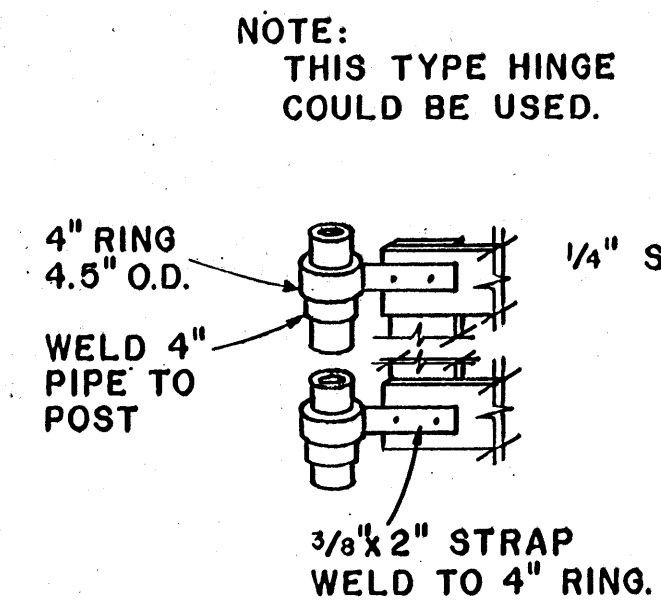

GATE DETAIL

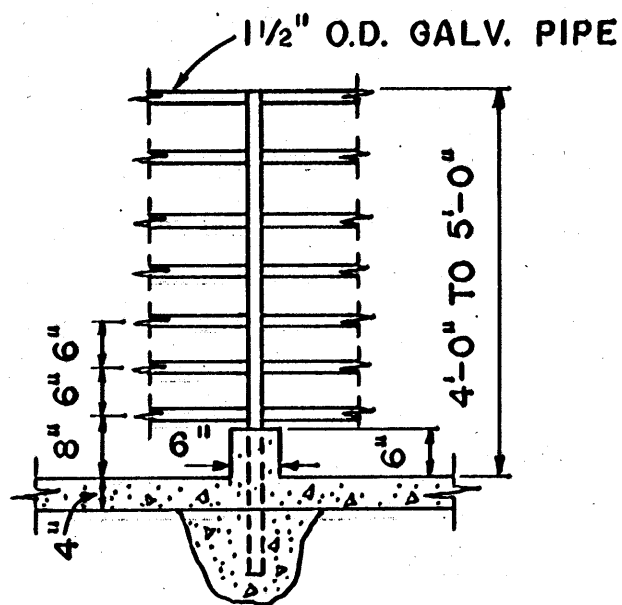


SECTION "A-A"

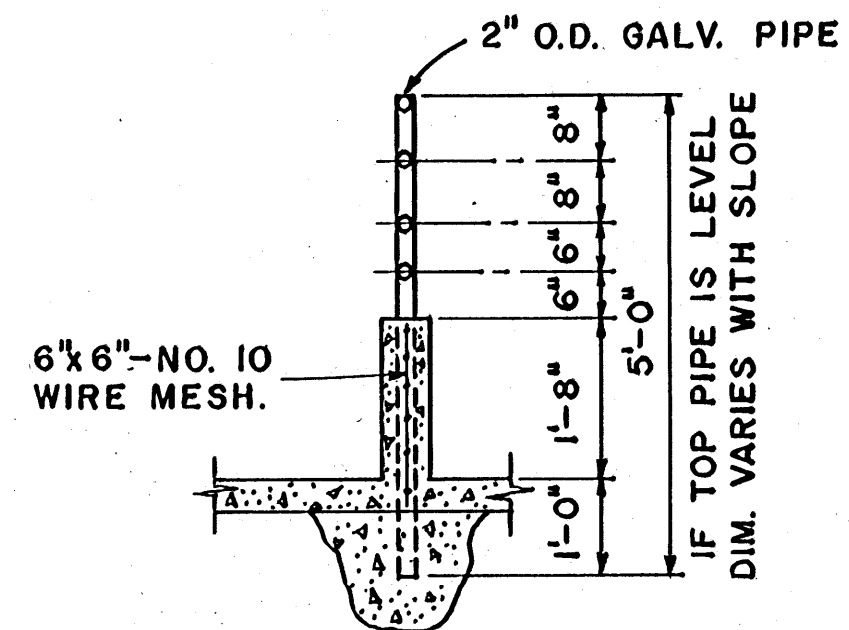

SECTION "B-B"

NOTE:
CONSULT LOCAL HEALTH AND BUILDING CODE
AUTHORITIES BEFORE STARTING CONSTRUCTION.

 

SCALE: 1/2" = 1'-0" UNLESS
OTHERWISE NOTED.

COOPERATIVE EXTENSION WORK IN
AGRICULTURE AND HOME ECONOMICS
STATE OF MISSISSIPPI
MISSISSIPPI STATE UNIVERSITY
AND
UNITED STATES DEPARTMENT OF AGRICULTURE COOPERATING

HOG HOUSE FOR BOARS

MISS. '75 6207 SHEET 2 OF 2