



PLAN
SCALE: $\frac{3}{32}'' = 1'-0''$
12' 0" 4' 8' 12'

- NOTES:**
- 1-CONSULT LOCAL BUILDING CODE AND HEALTH AUTHORITIES BEFORE STARTING CONSTRUCTION.
 - 2-CONCRETE TO BE 3000 PSI AIR-ENTRAINED MIX.
 - 3-PRESSURE TREATED MATERIAL (P.T.) SHALL BE TREATED TO A PRESERVATIVE RETENTION OF 5-7 POUNDS PER CUBIC FOOT AS PER A.W.P.A. STANDARDS.
 - 4-ROOF LOAD (DEAD & LIVE) EQUALS 30 LBS./SQ. FT. CEILING LOAD-NONE REQUIRED.
 - 5-CONSULT WITH COW STALL MANUFACTURER PRIOR TO POURING CONCRETE FLOOR AND CURBING.
 - 6-USE TRUSSES BY REPUTABLE MANUFACTURER DESIGNED FOR 30 LBS. PER SQ. FT. (DEAD AND LIVE LOAD).

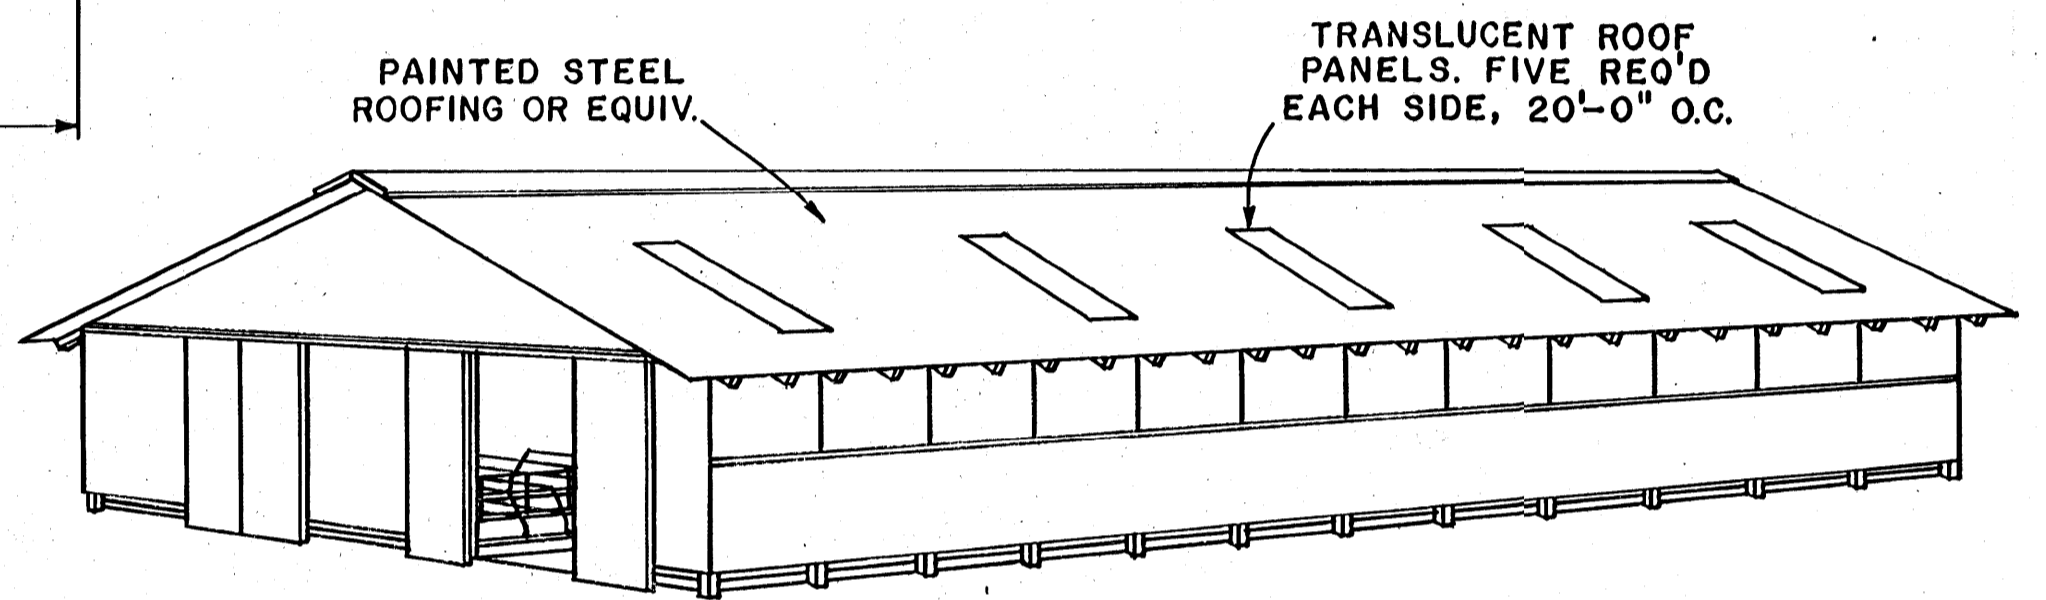

PERSPECTIVE

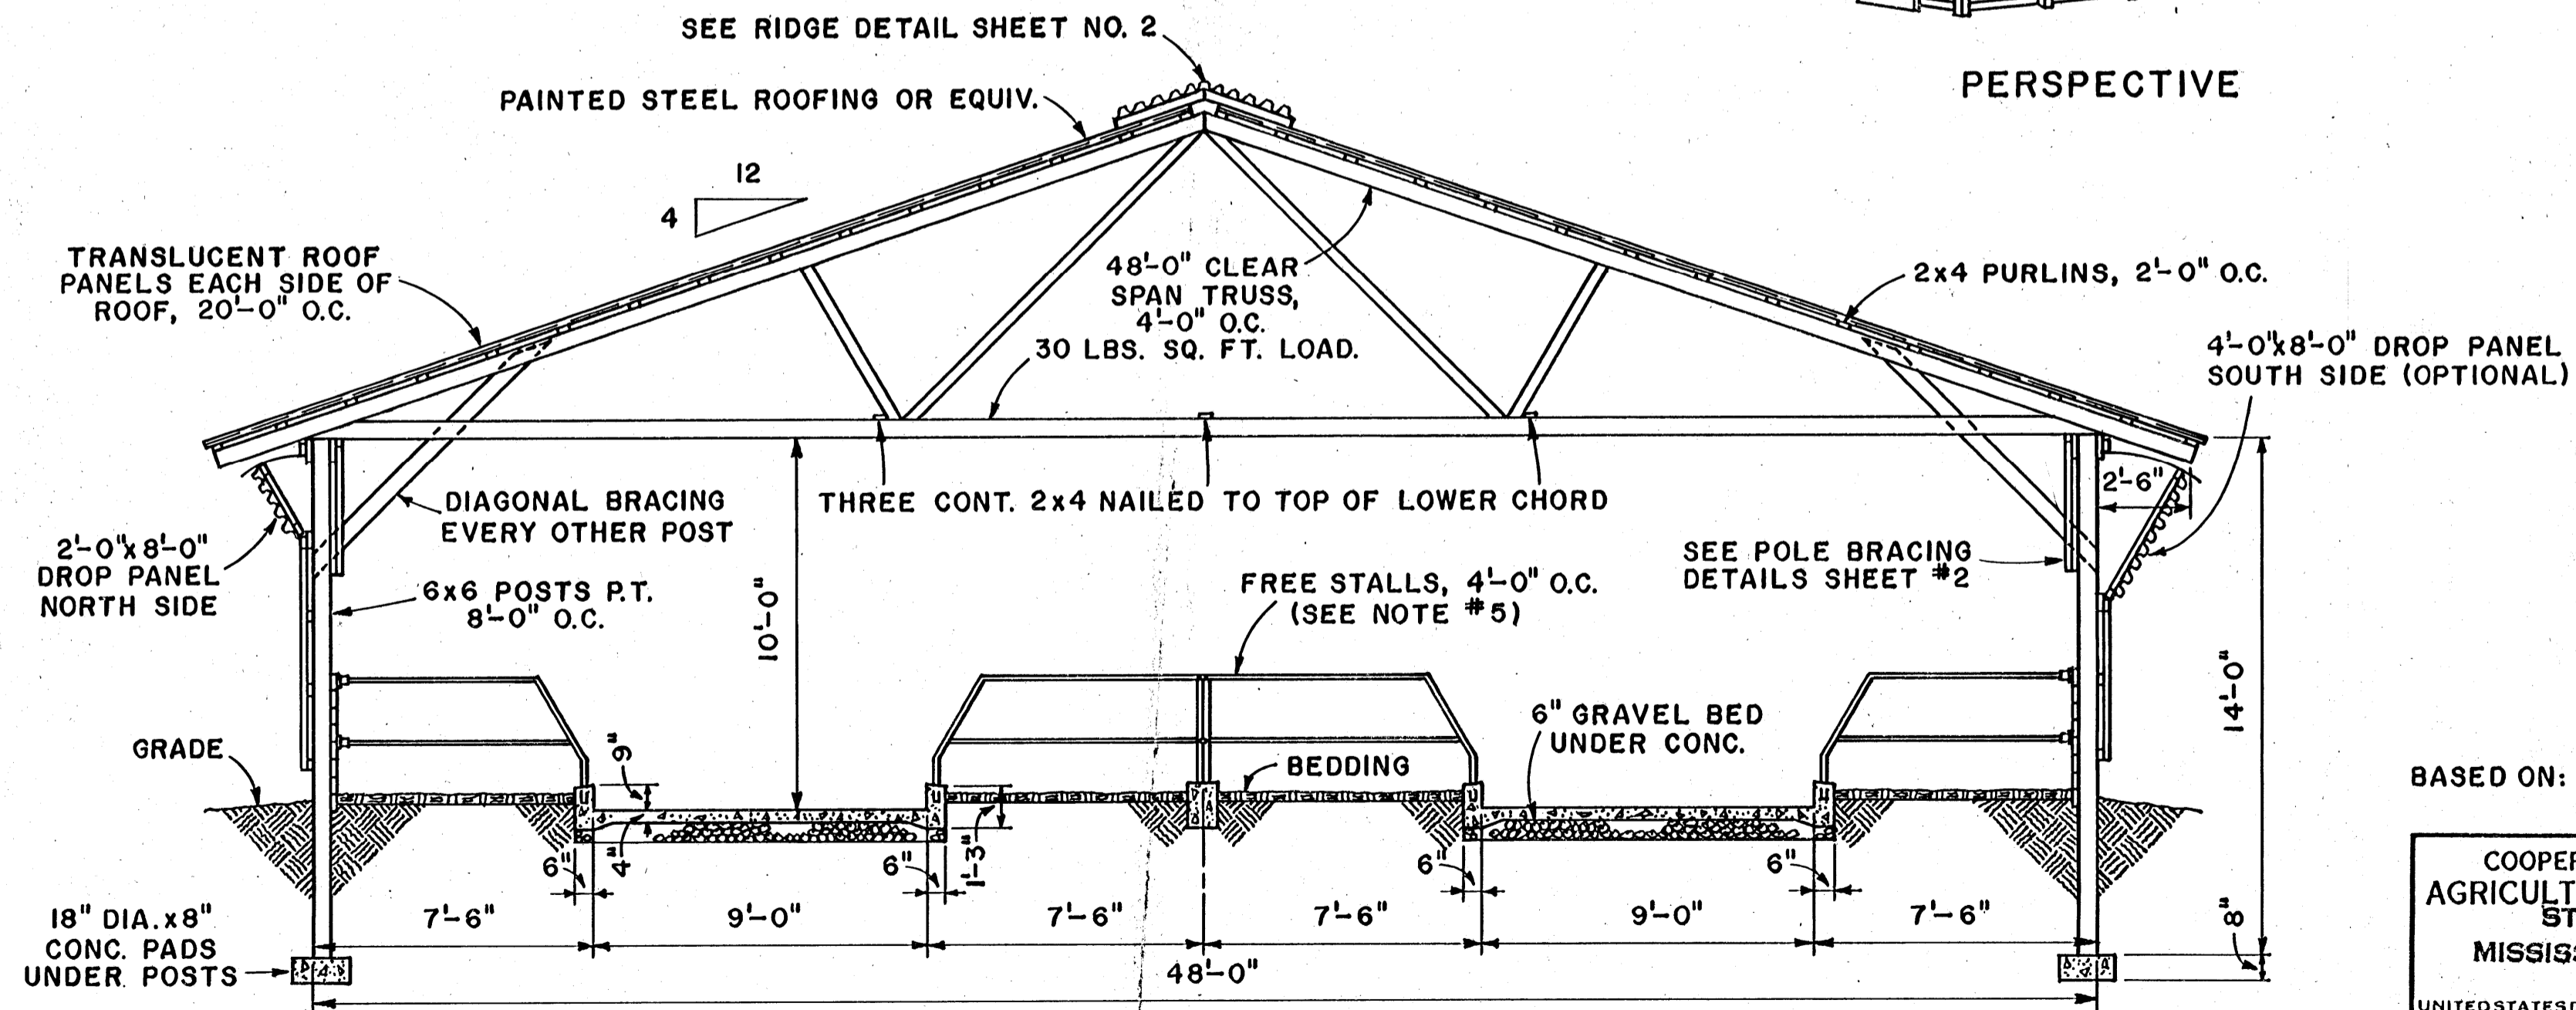

CROSS SECTION

SCALE: $\frac{1}{4}'' = 1'-0''$
12' 0" 1' 2' 3' 4'


NOTE:
CONSULT LOCAL HEALTH AND BUILDING CODE AUTHORITIES BEFORE STARTING CONSTRUCTION.

BASED ON: RUTGERS-THE STATE UNIV.
PLAN NO. 156

COOPERATIVE EXTENSION WORK IN
AGRICULTURE AND HOME ECONOMICS
STATE OF MISSISSIPPI
MISSISSIPPI STATE UNIVERSITY.
AND
UNITED STATES DEPARTMENT OF AGRICULTURE COOPERATING


FREE STALL BARN

N.J.	'76	6250	SHEET 1 OF 2
------	-----	------	--------------

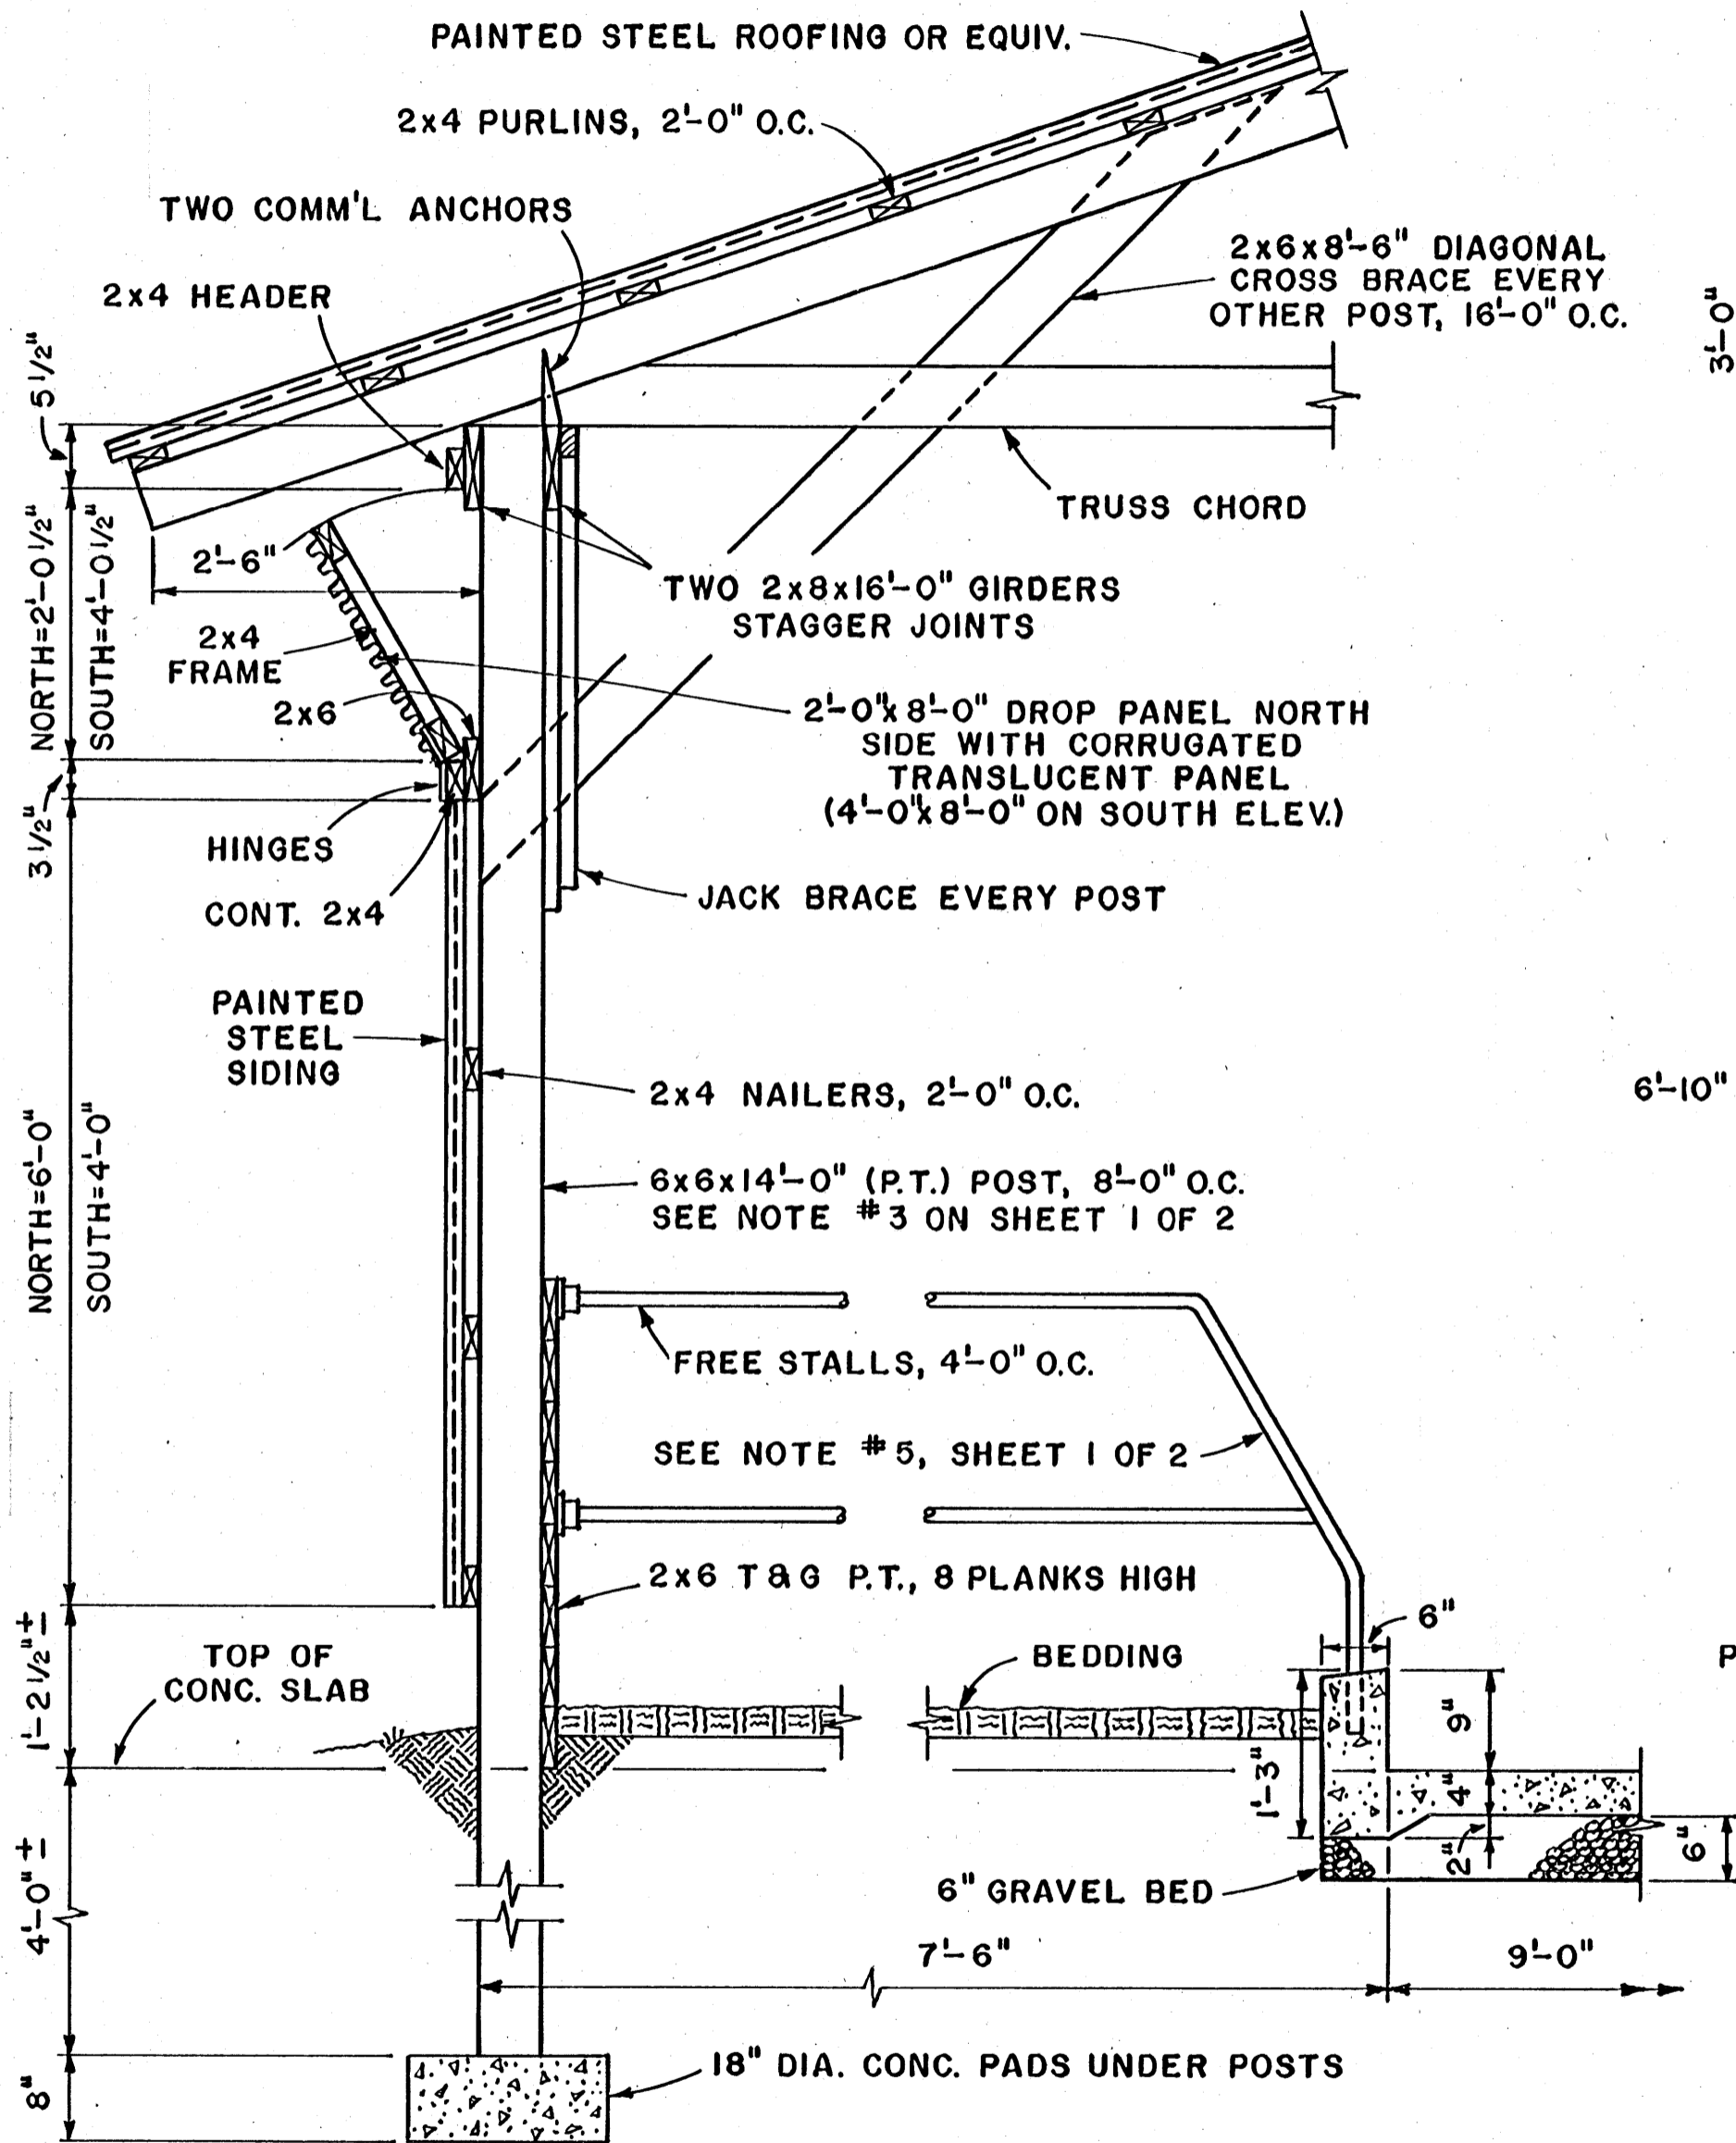



TYPICAL WALL SECTION

SCALE: 3/4" = 1'-0"

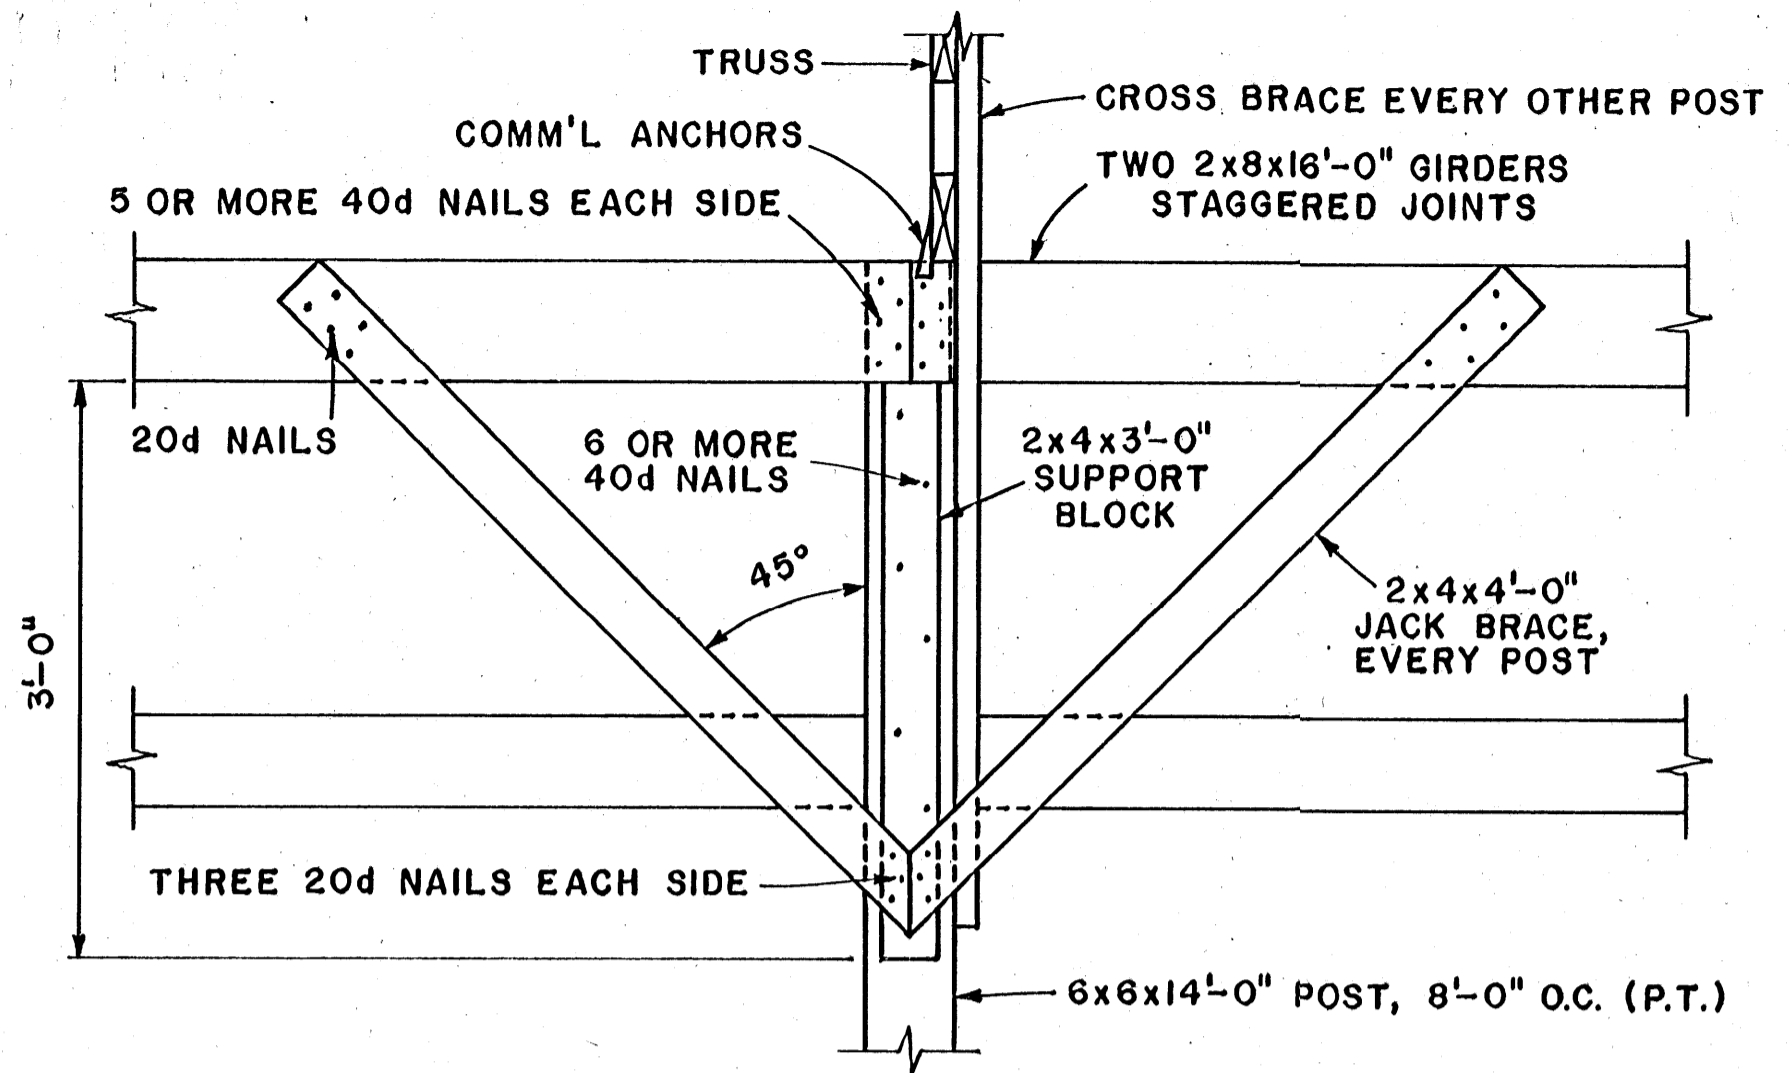


POLE BRACING DETAILS


SCALE: 1" = 1'-0"

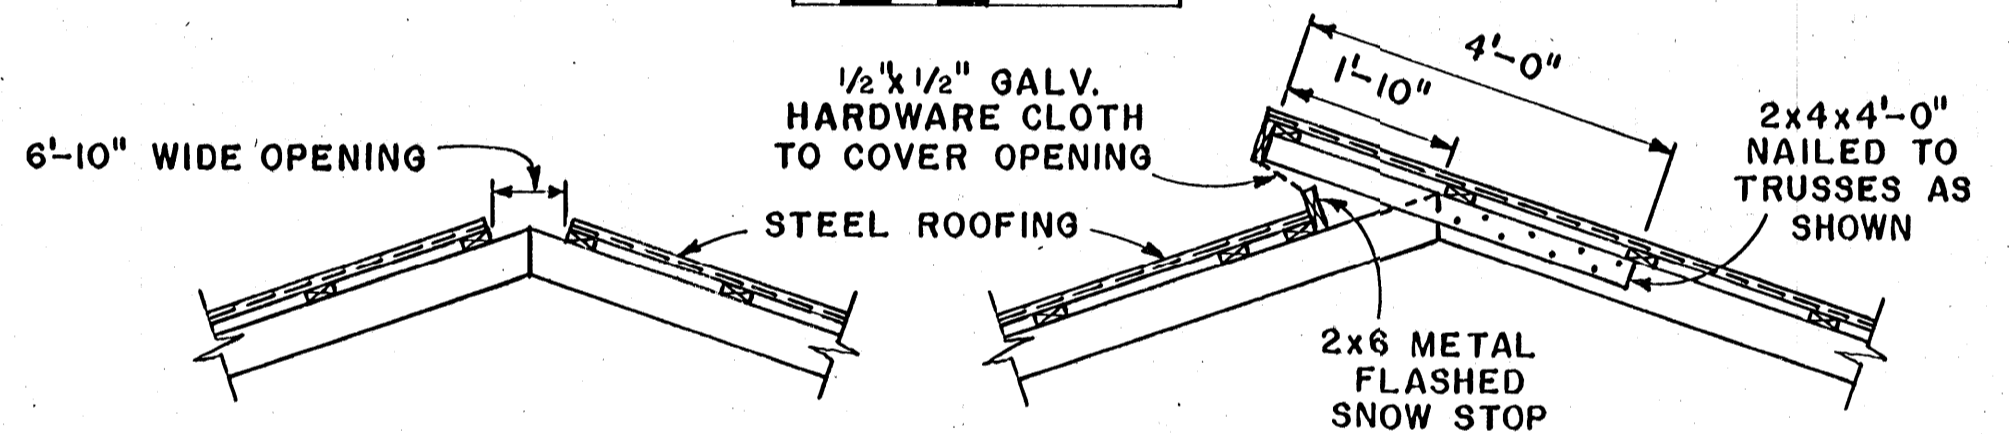 

ALTERNATE RIDGE DETAILS

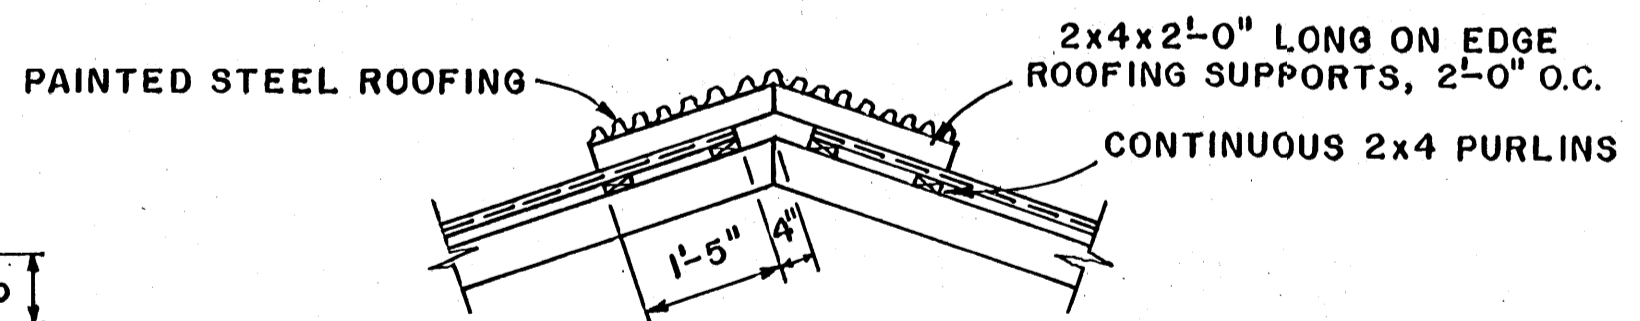

RIDGE DETAIL

 

SCALE: 1/2" = 1'-0" UNLESS OTHERWISE NOTED

COOPERATIVE EXTENSION WORK IN AGRICULTURE AND HOME ECONOMICS
STATE OF MISSISSIPPI
MISSISSIPPI STATE UNIVERSITY
AND
UNITED STATES DEPARTMENT OF AGRICULTURE COOPERATING

FREE-STALL BARN

N.J. '76 6250 SHEET 2 OF 2