



FRONT ELEVATION
SCALE 3/16" = 1'-0"

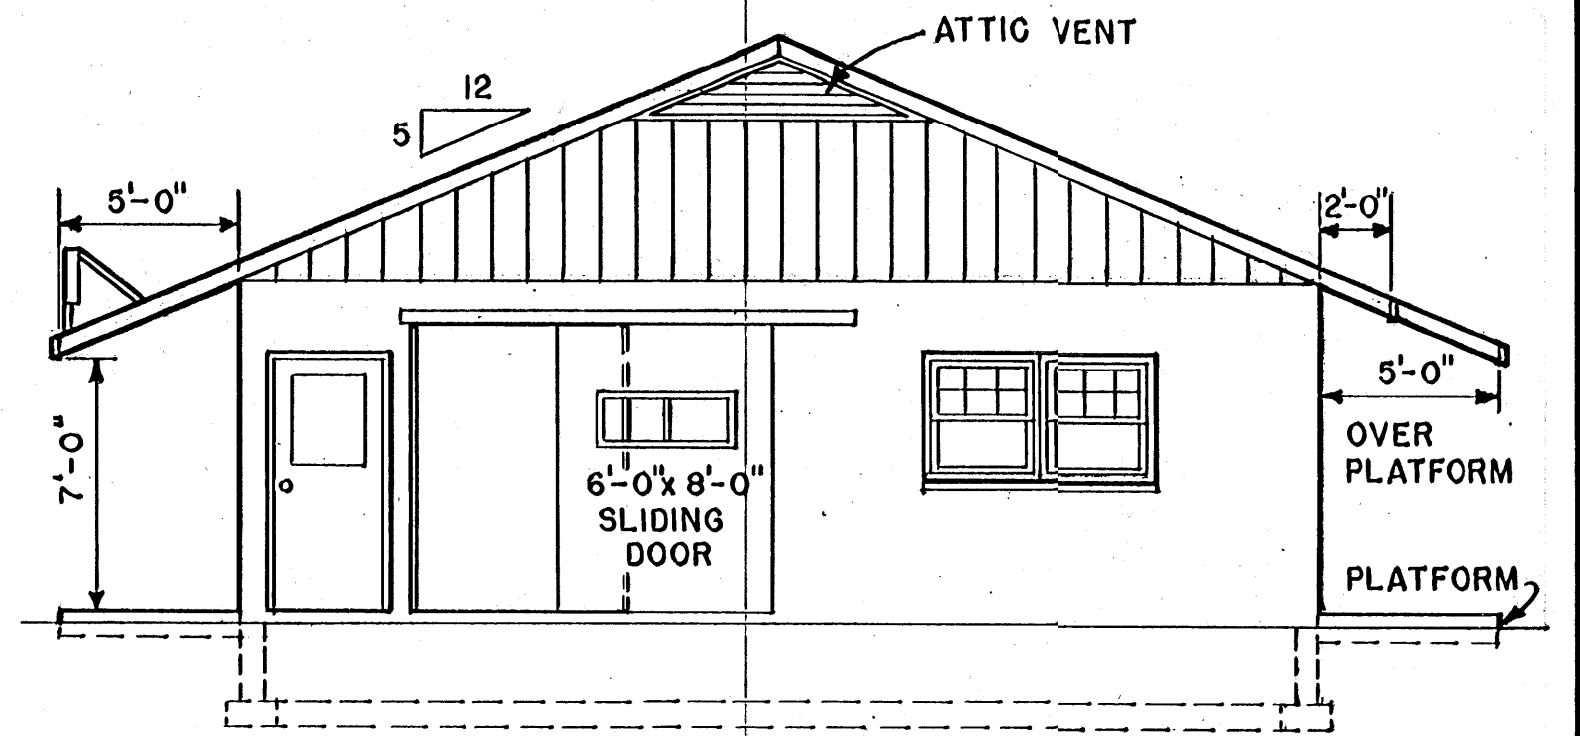


RIGHT SIDE ELEVATION
SCALE 3/16" = 1'-0"

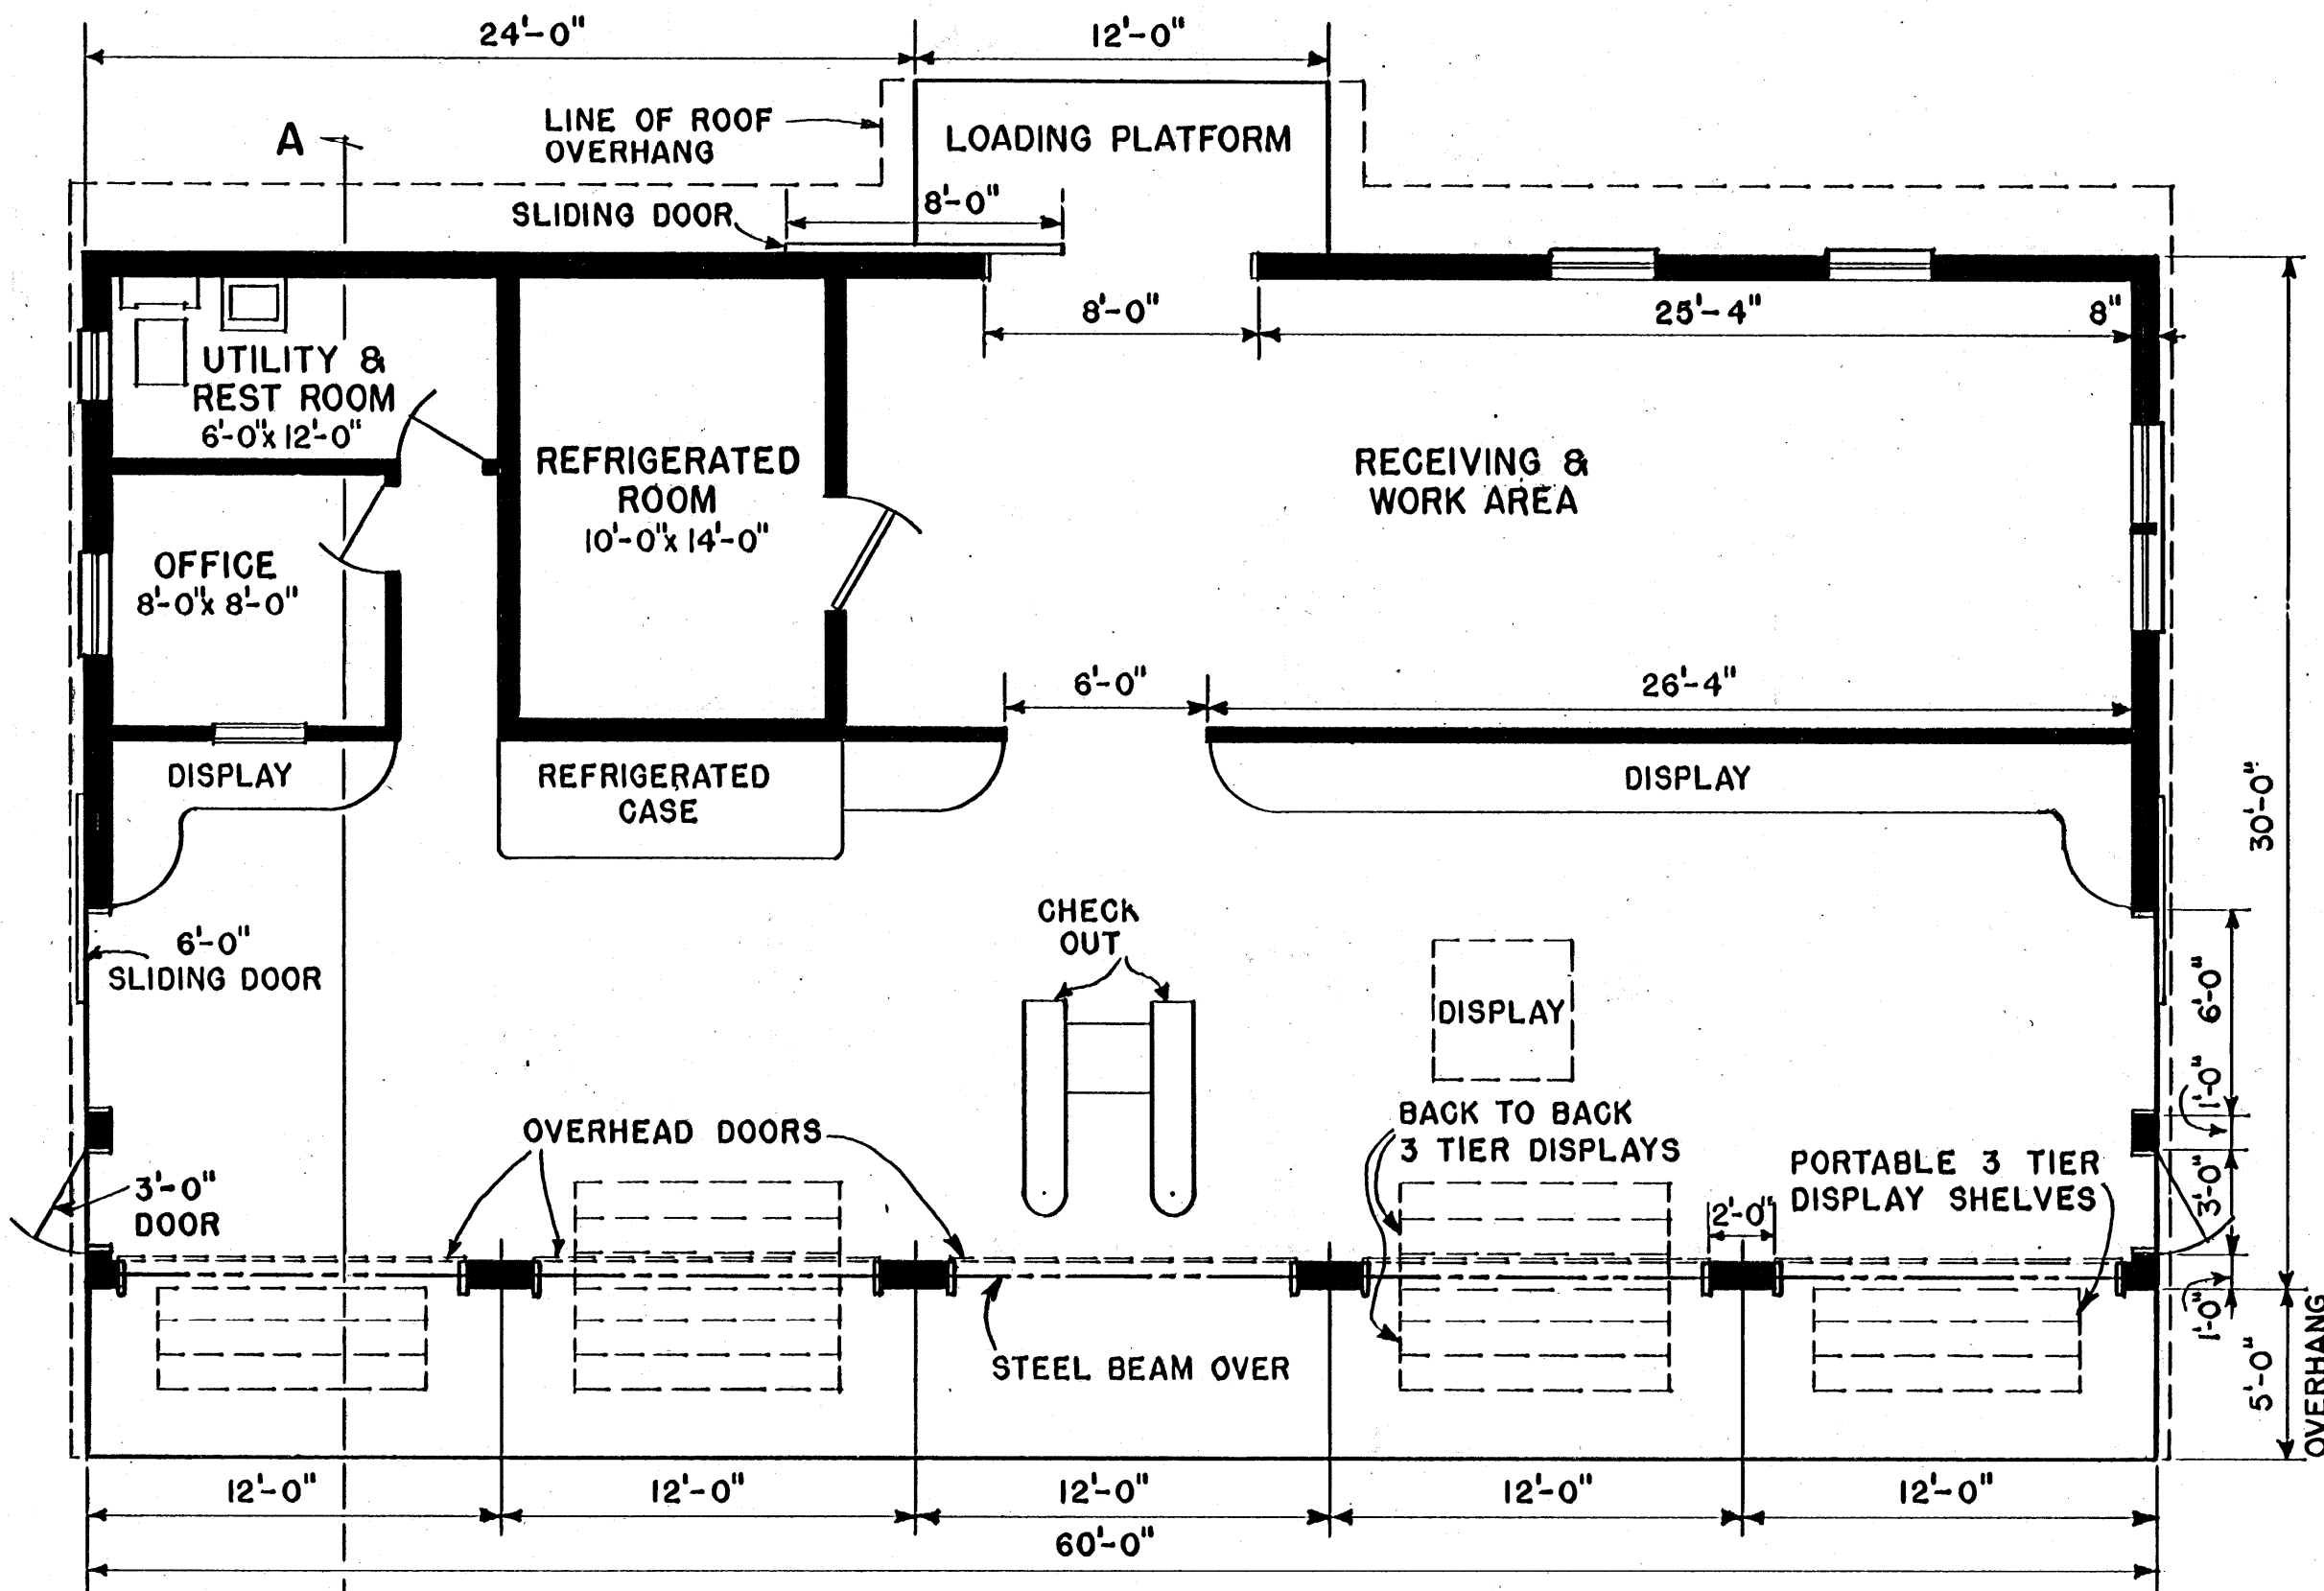

PLAN
SCALE 3/16" = 1'-0"

NOTE: DIMENSIONS SHOWN ARE NOMINAL,
1"x12" LUMBER MAY BE USED.

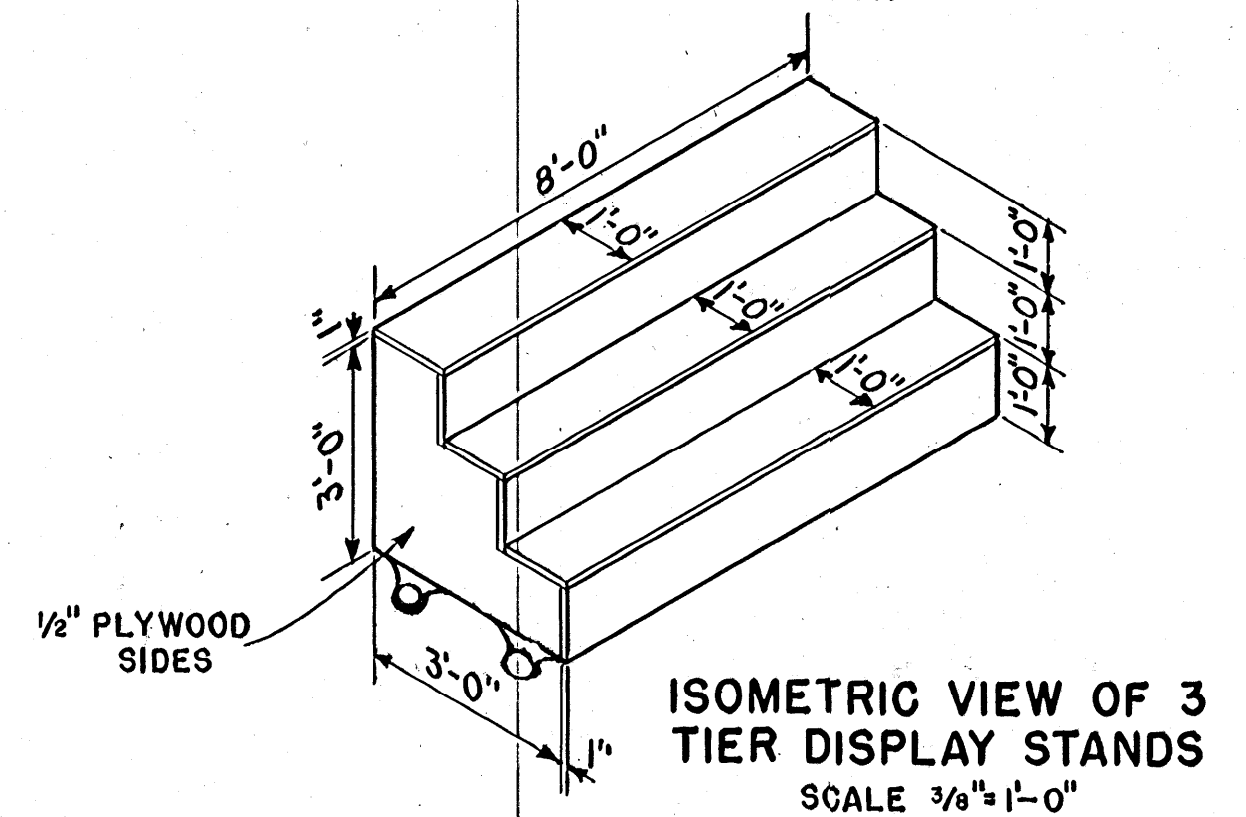


**ISOMETRIC VIEW OF 3
TIER DISPLAY STANDS**
SCALE 3/16" = 1'-0"


COOPERATIVE EXTENSION WORK IN
AGRICULTURE AND HOME ECONOMICS
MISSISSIPPI STATE UNIVERSITY
AND
UNITED STATES DEPARTMENT OF AGRICULTURE COOPERATING

ROADSIDE MARKET


N.J. '67 EX. 6027 SHEET 1 OF 3

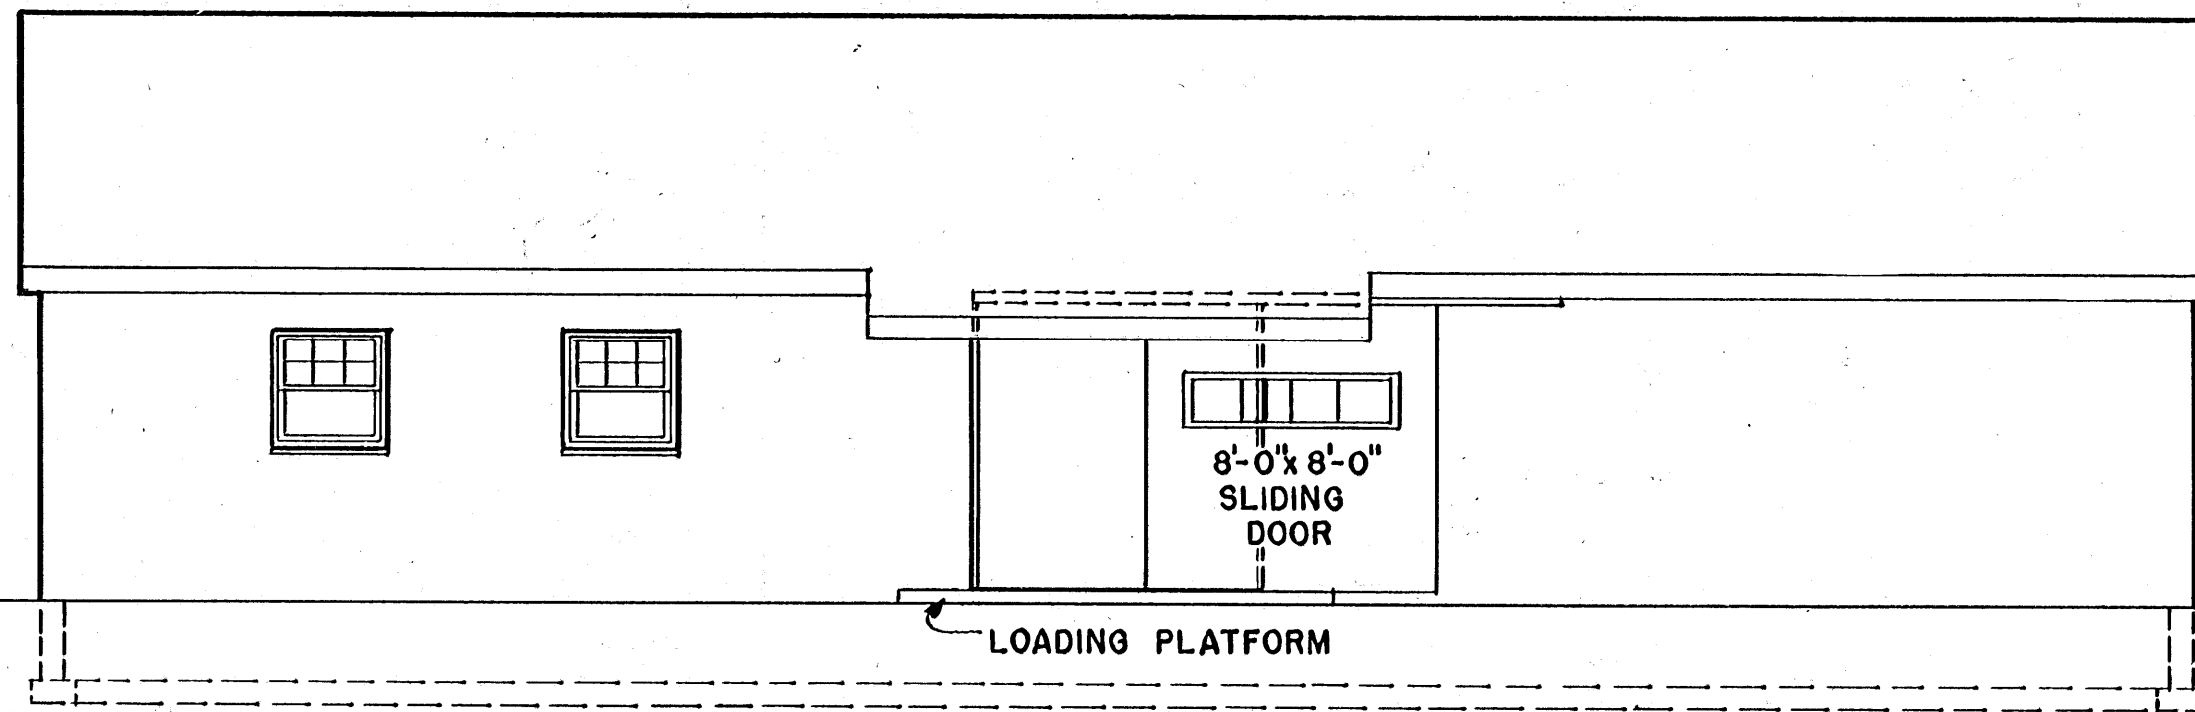


REAR ELEVATION
SCALE 3/16" = 1'-0"

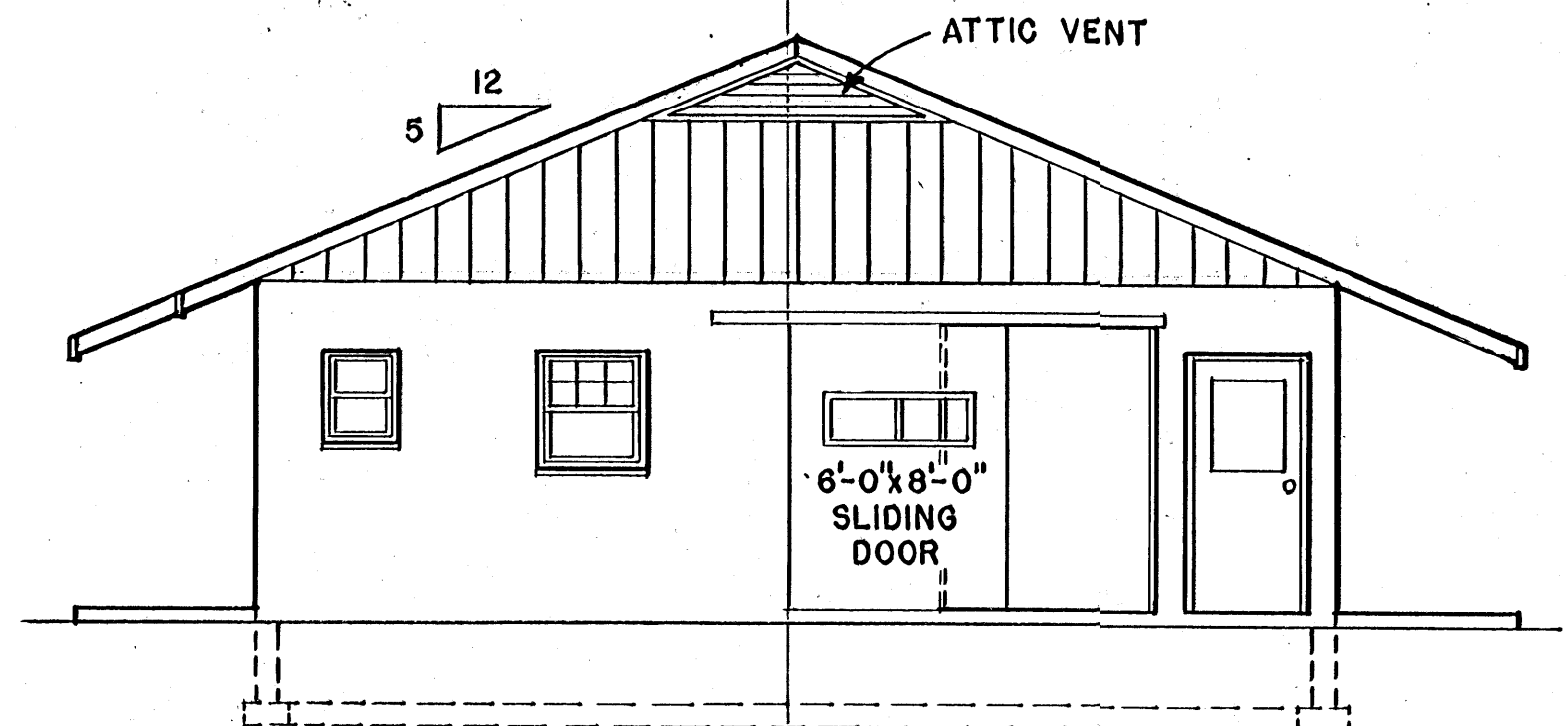

LEFT SIDE ELEVATION
SCALE 3/16" = 1'-0"

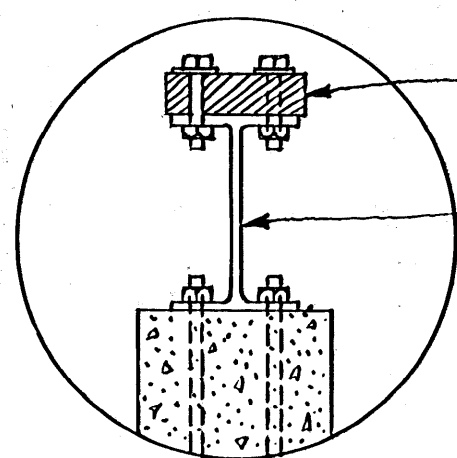


DETAIL A

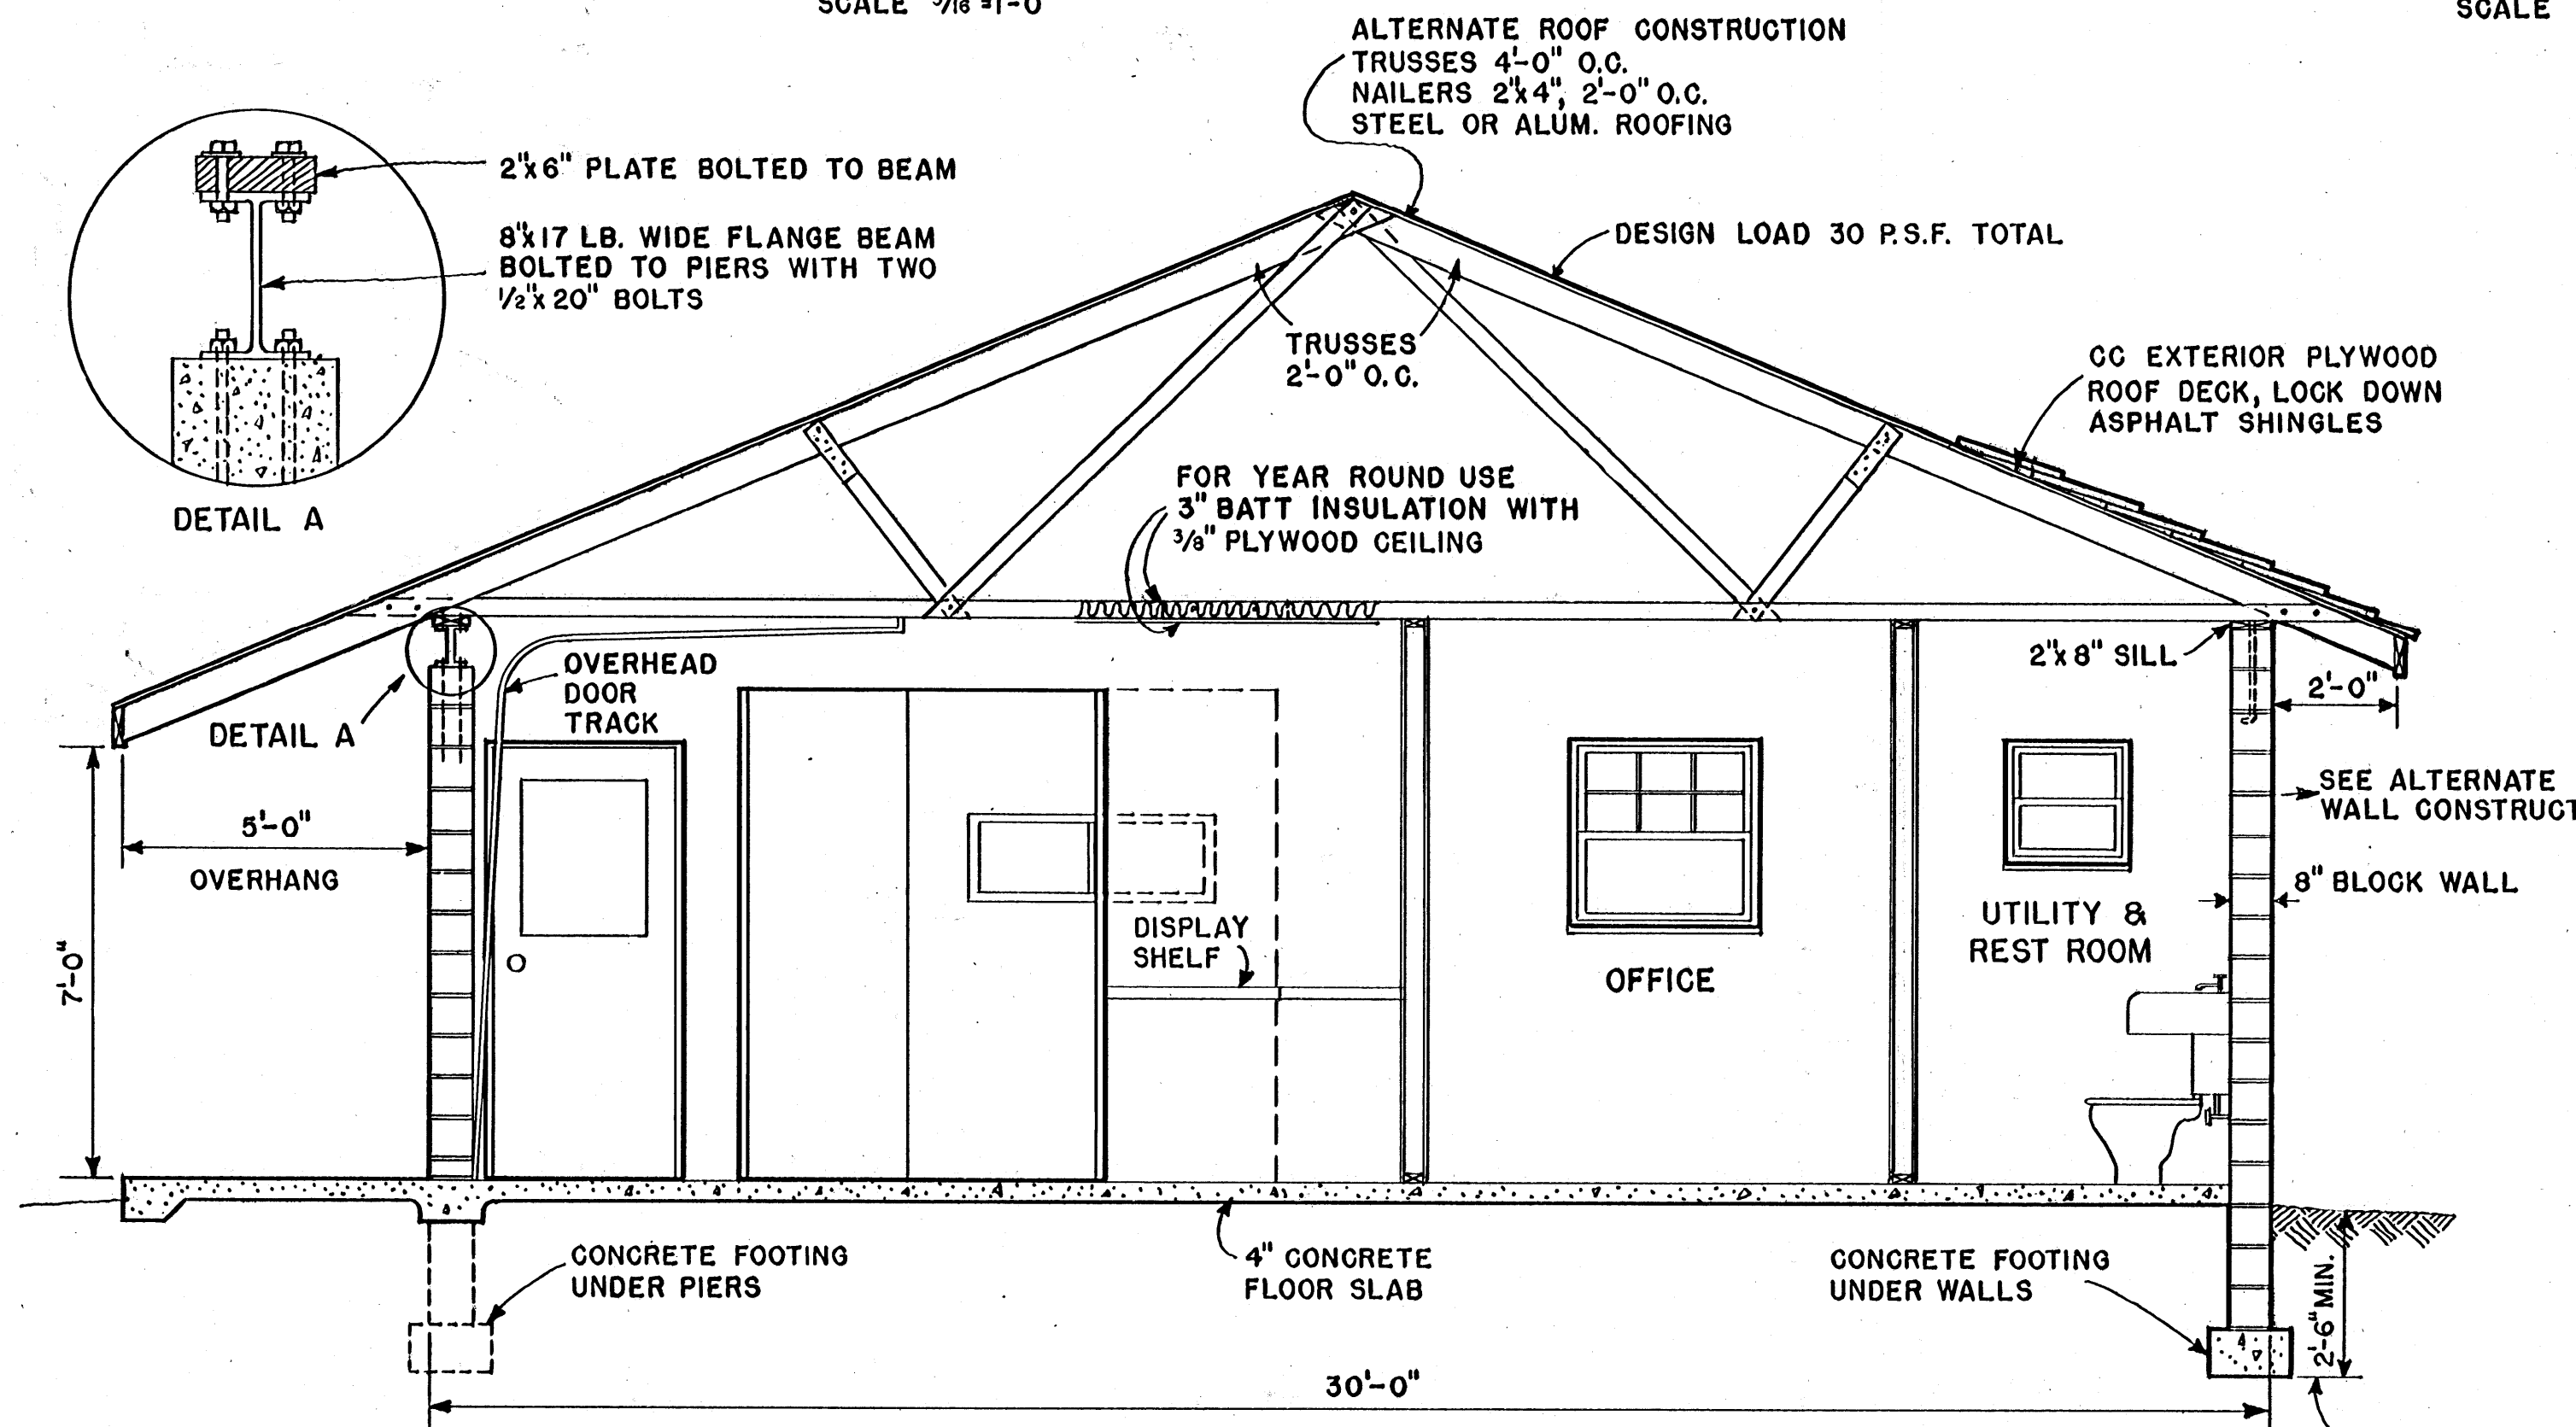

SECTION A-A
SCALE 3/8" = 1'-0"

NOTE: PIERS ARE CAST CONCRETE OR PILASTER BLOCKS WITH CORES FILLED. REINFORCE WITH TWO 1/2" RODS WHICH EXTEND INTO FOOTING.

NOTE: REINFORCED CONCRETE LINTELS OVER END WALL OPENINGS.

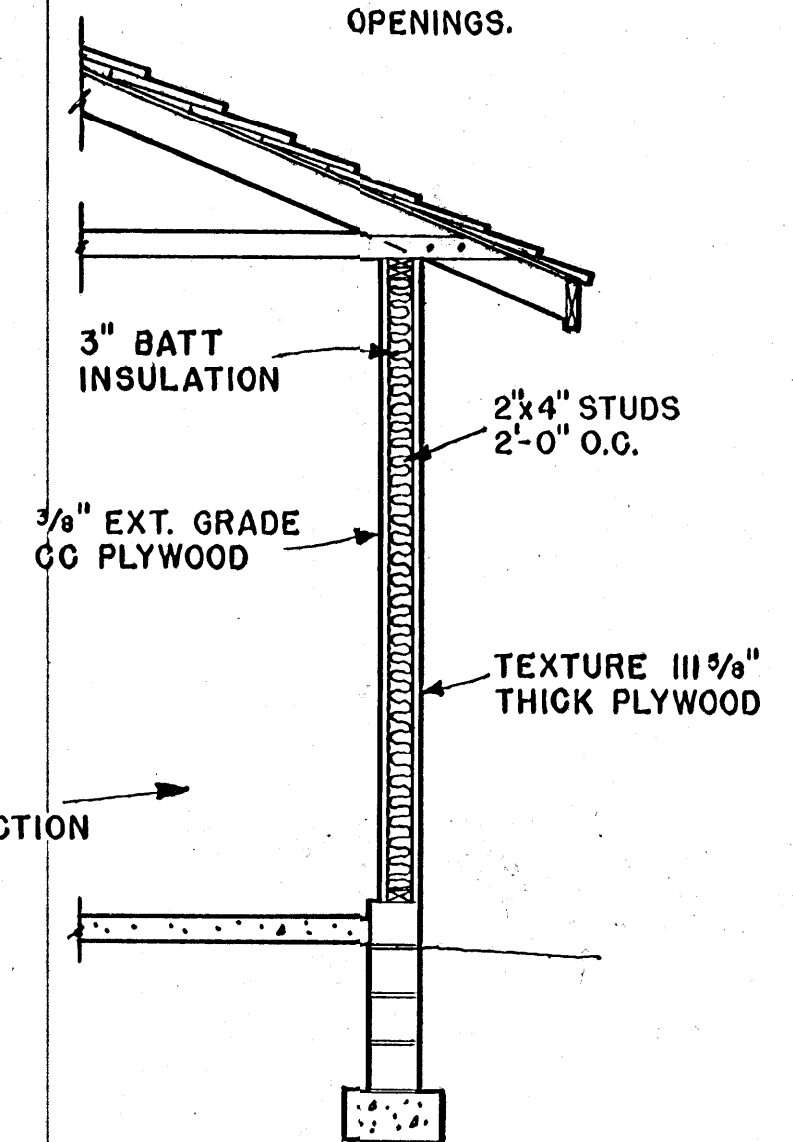


ALTERNATE STUD WALL CONSTRUCTION
SCALE 3/8" = 1'-0"

COOPERATIVE EXTENSION WORK IN AGRICULTURE AND HOME ECONOMICS
MISSISSIPPI STATE UNIVERSITY
AND UNITED STATES DEPARTMENT OF AGRICULTURE COOPERATING


ROADSIDE MARKET

N.J. '67 EX. 6027 SHEET 2 OF 3

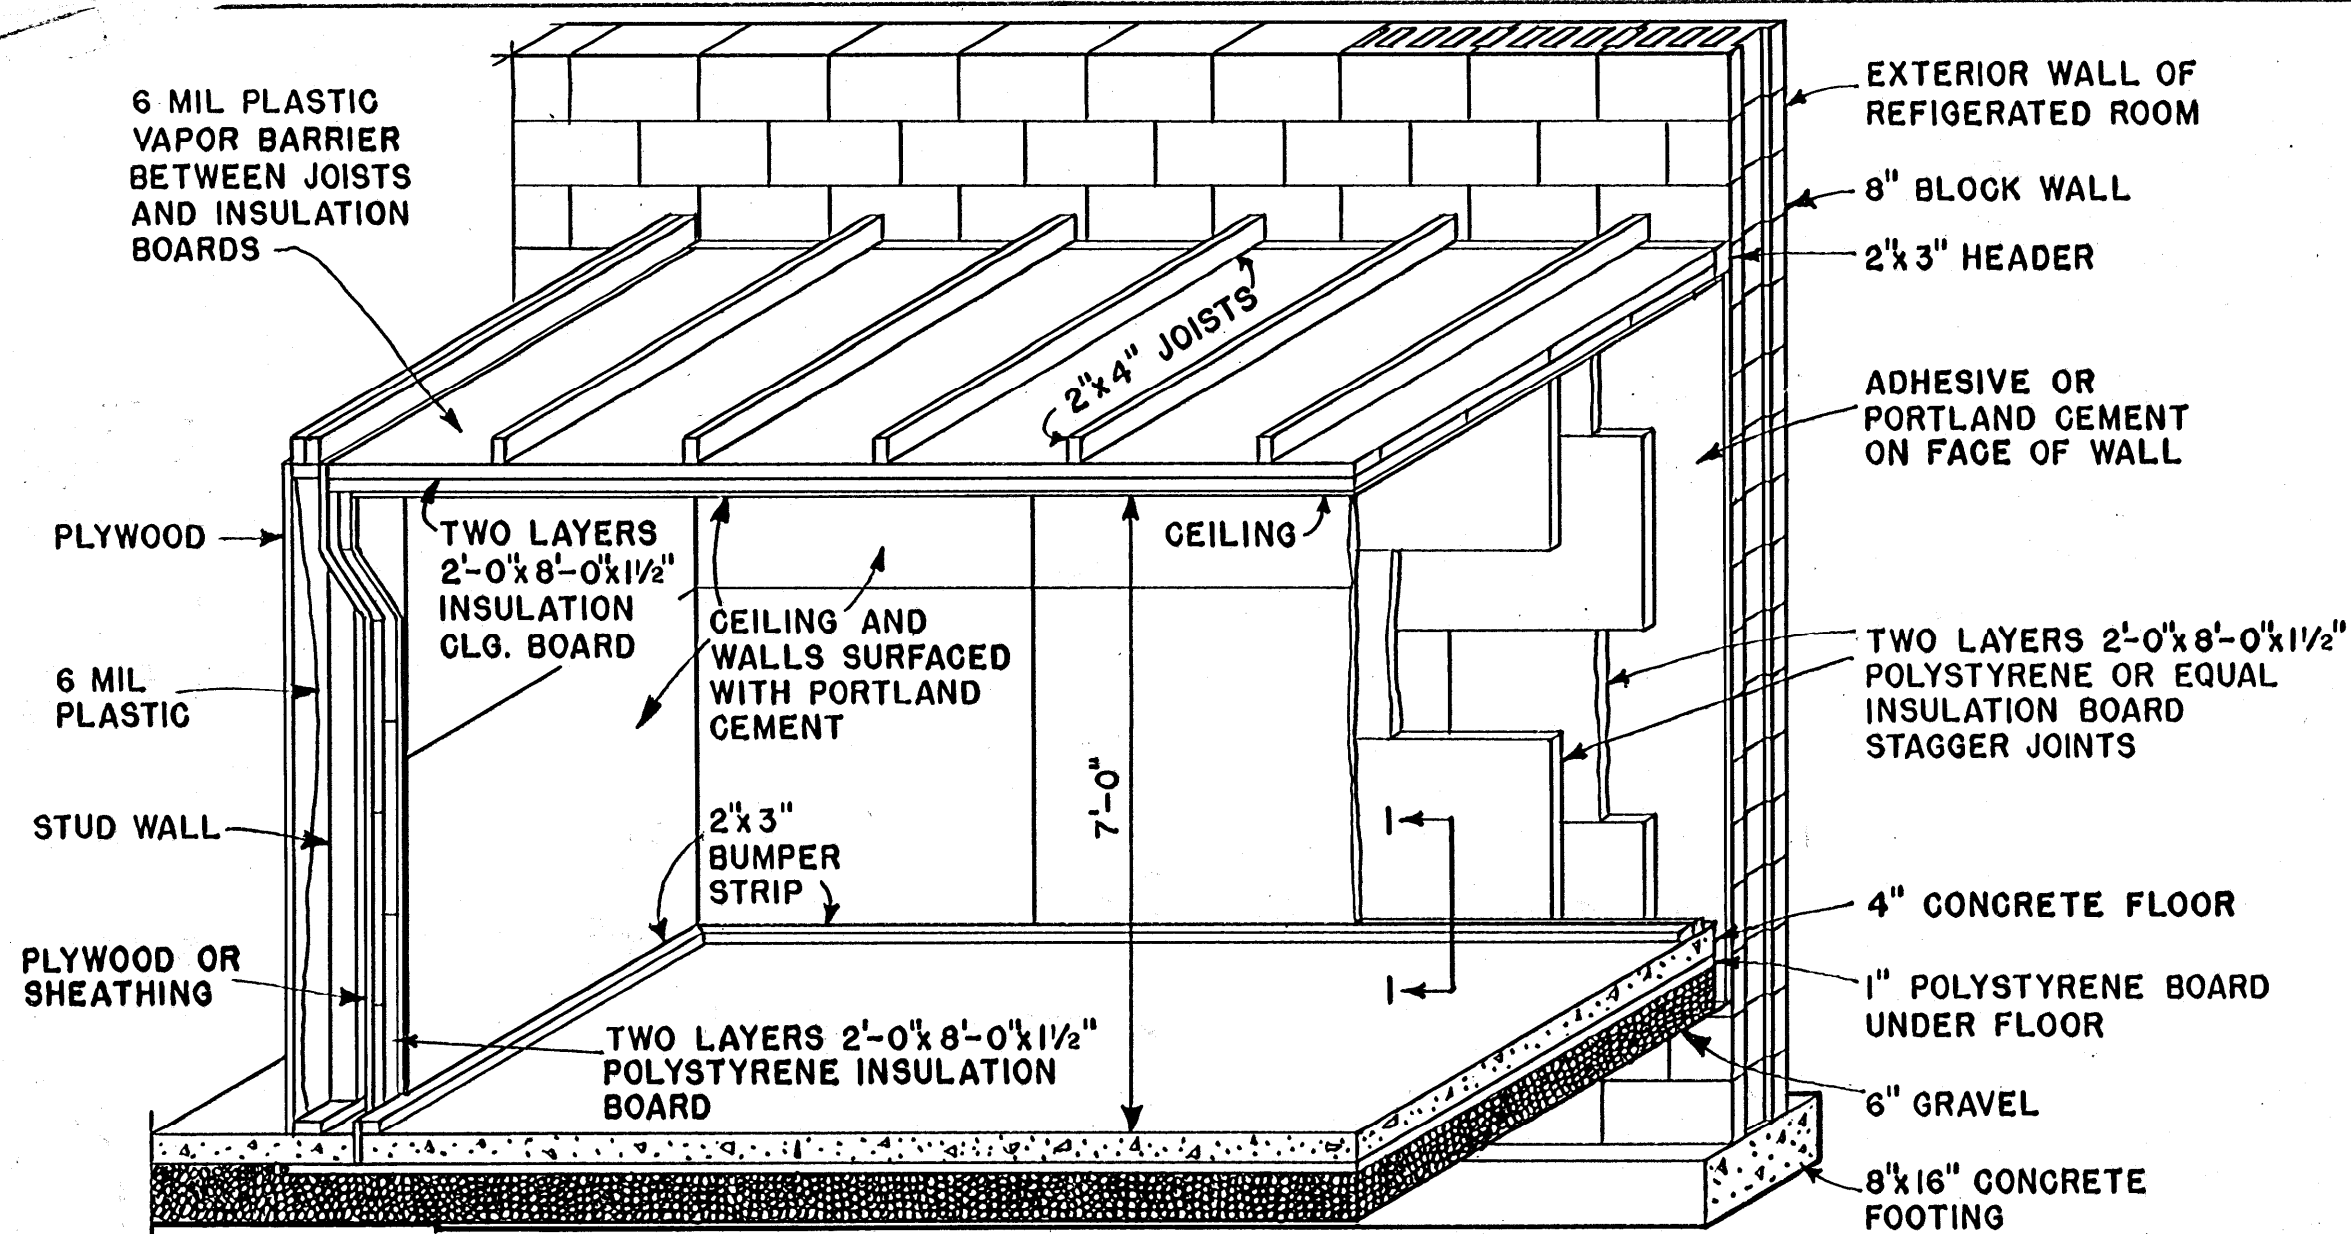


CUT AWAY VIEW THROUGH REFRIGERATED ROOM
SCALE 1/2" = 1'-0"

NOTE:
REFRIGERATION ROOM CAPACITY:
1000 CU. FT.
200-300 BUSHELS REFRIGERATION - REQUIRED
HOLDING TEMP.
55° — 3/4 TON
32°-36° — 1 TON

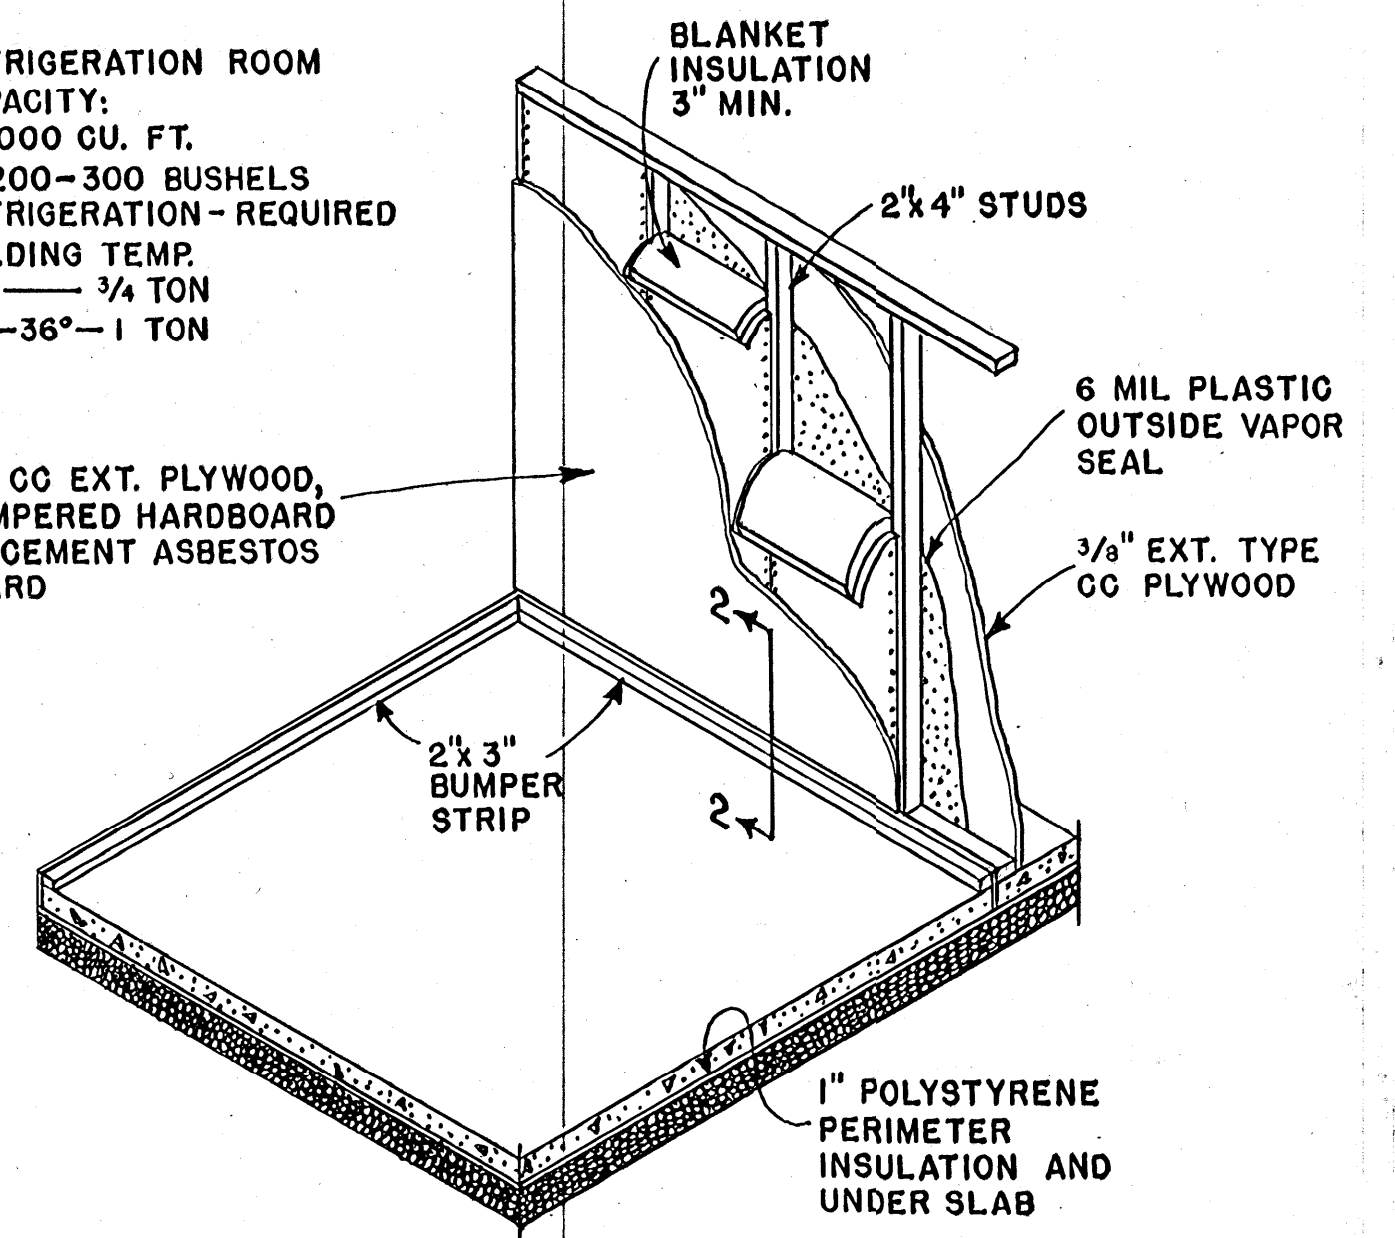


ALTERNATE VIEW THROUGH STUD WALL CONSTRUCTION
SCALE 3/8" = 1'-0"

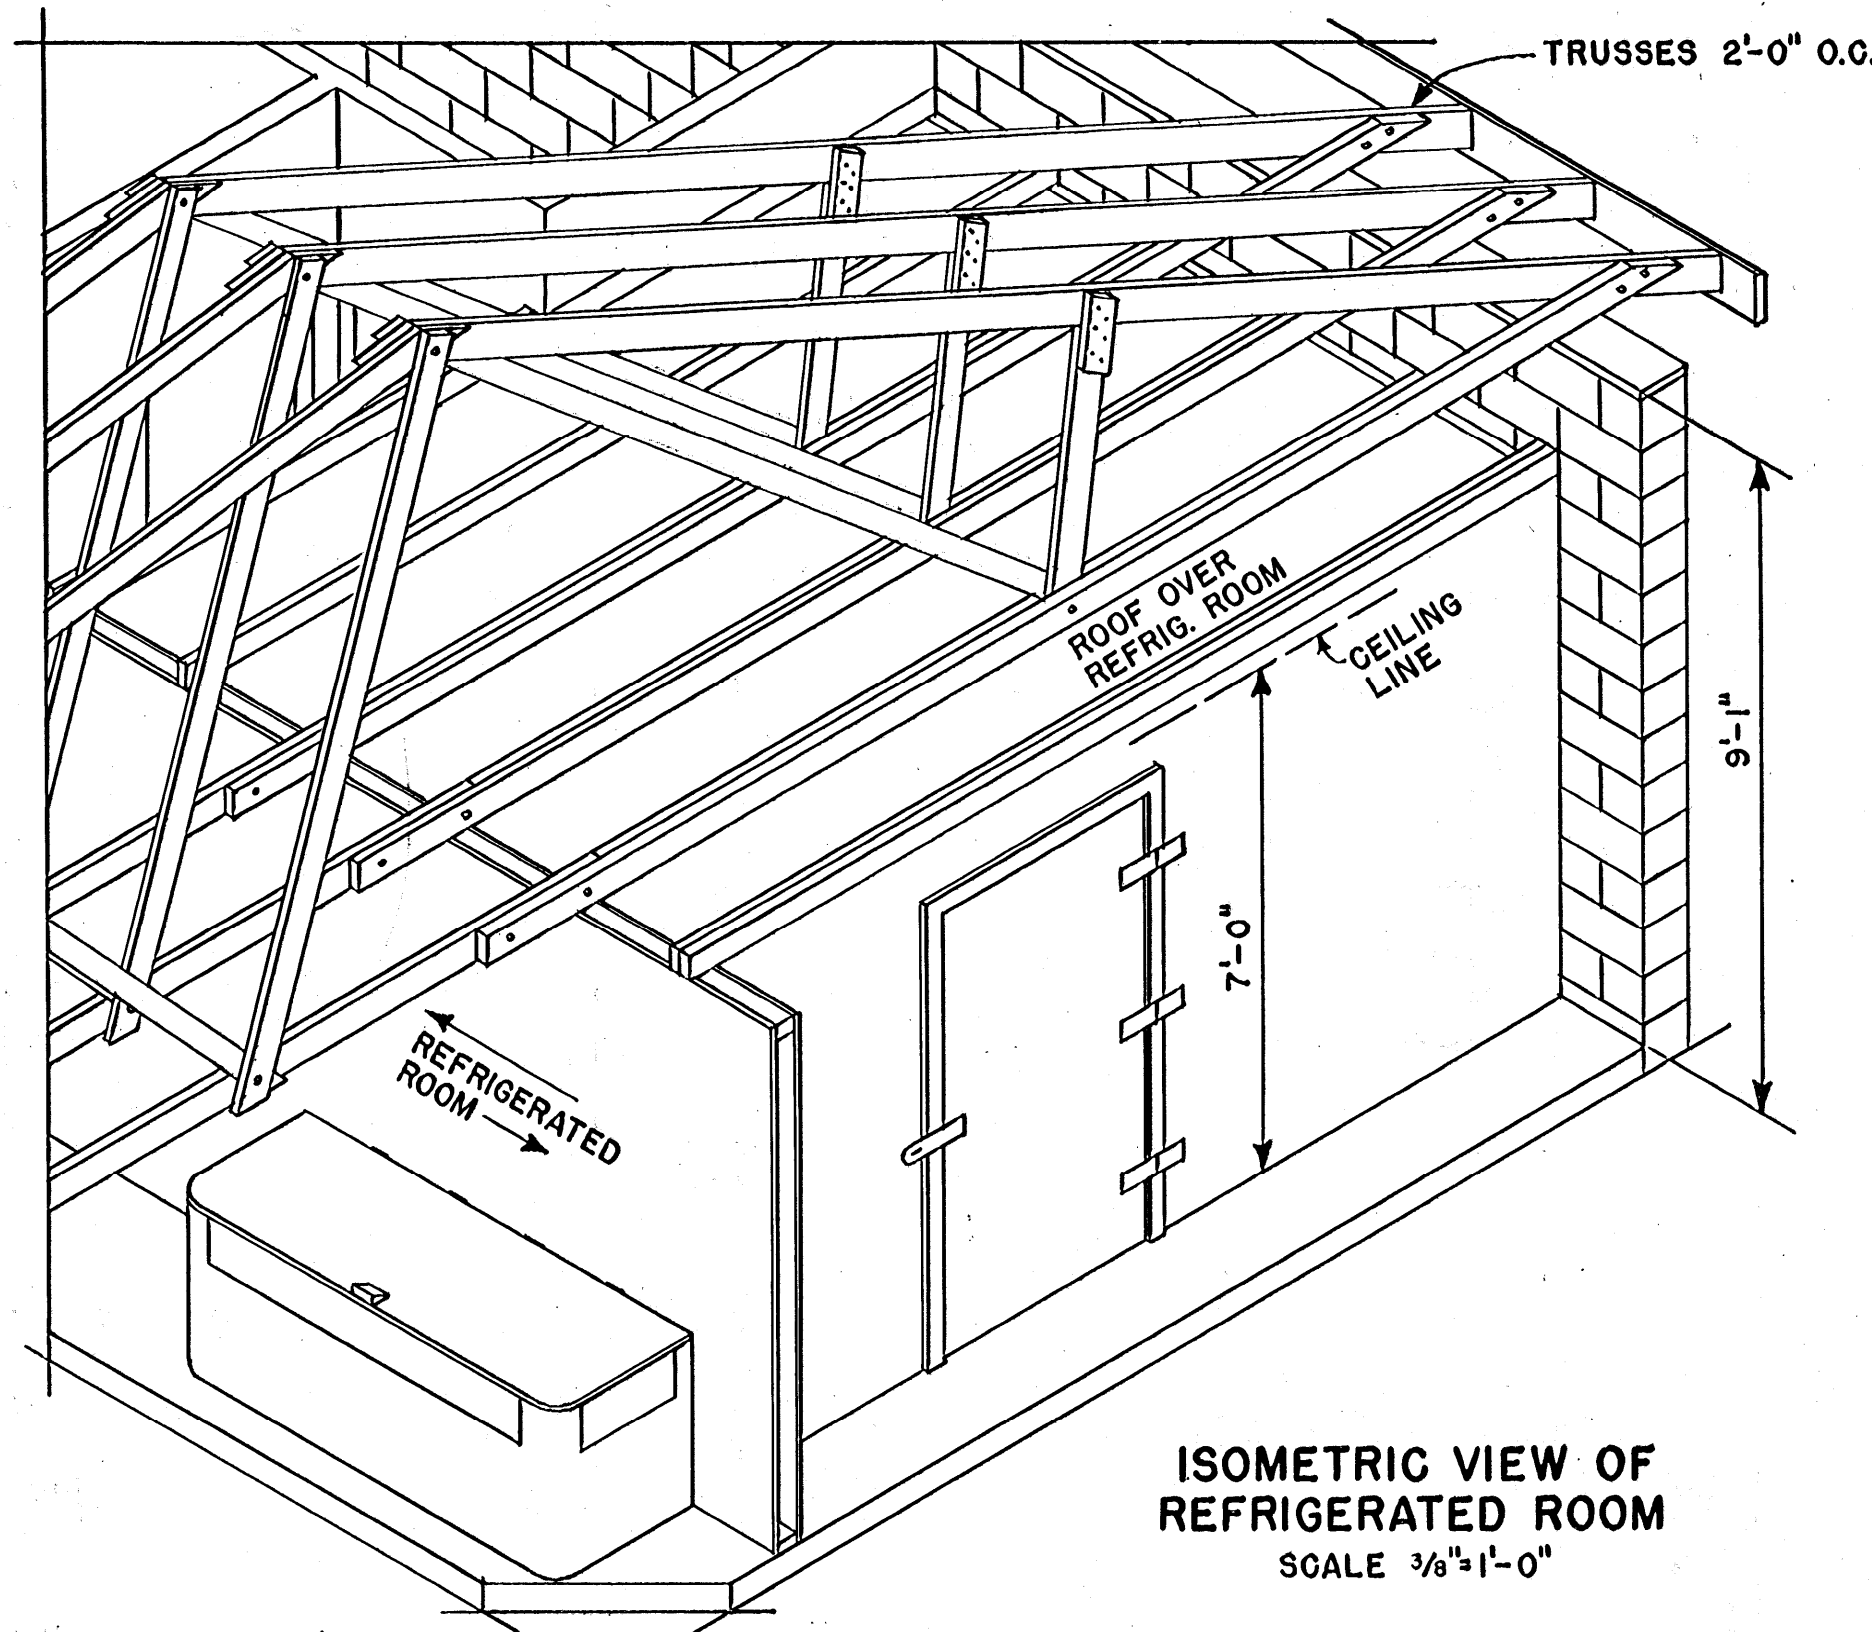


ISOMETRIC VIEW OF REFRIGERATED ROOM
SCALE 3/8" = 1'-0"

SCORE CEMENT IN 3'-6"x3'-6" SQUARES TO CONTROL CRACKING

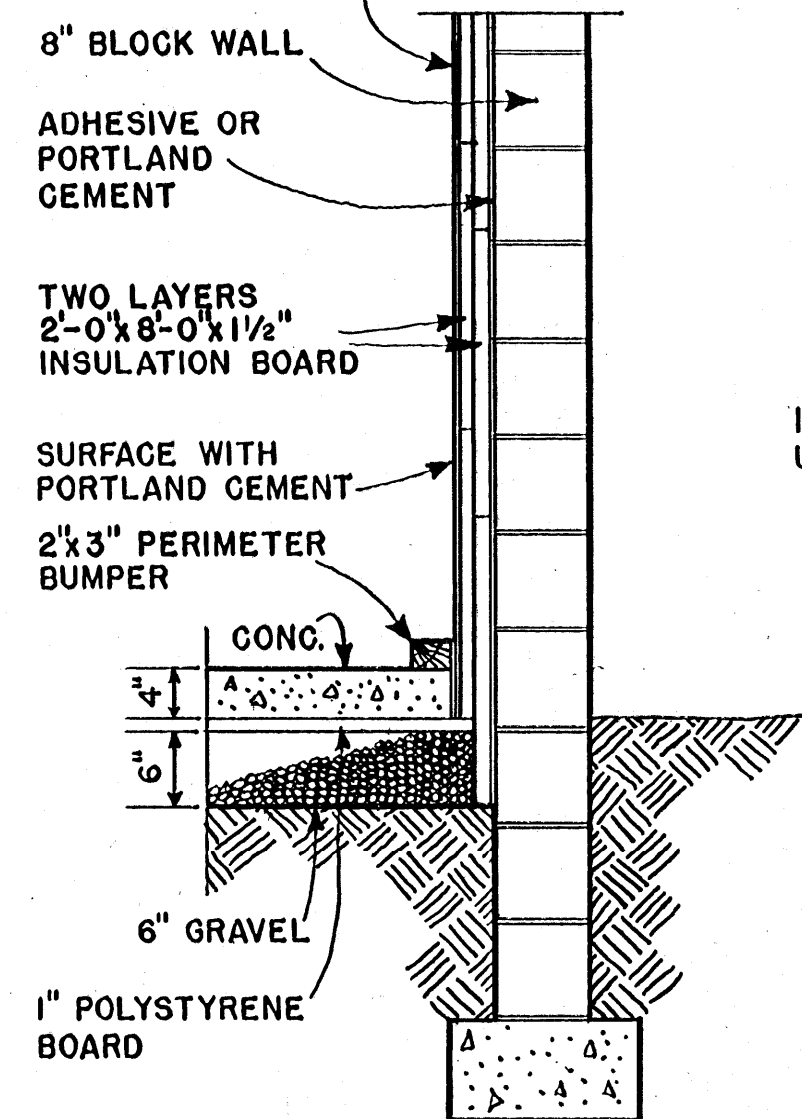

SECTION 1-1
SCALE 3/4" = 1'-0"

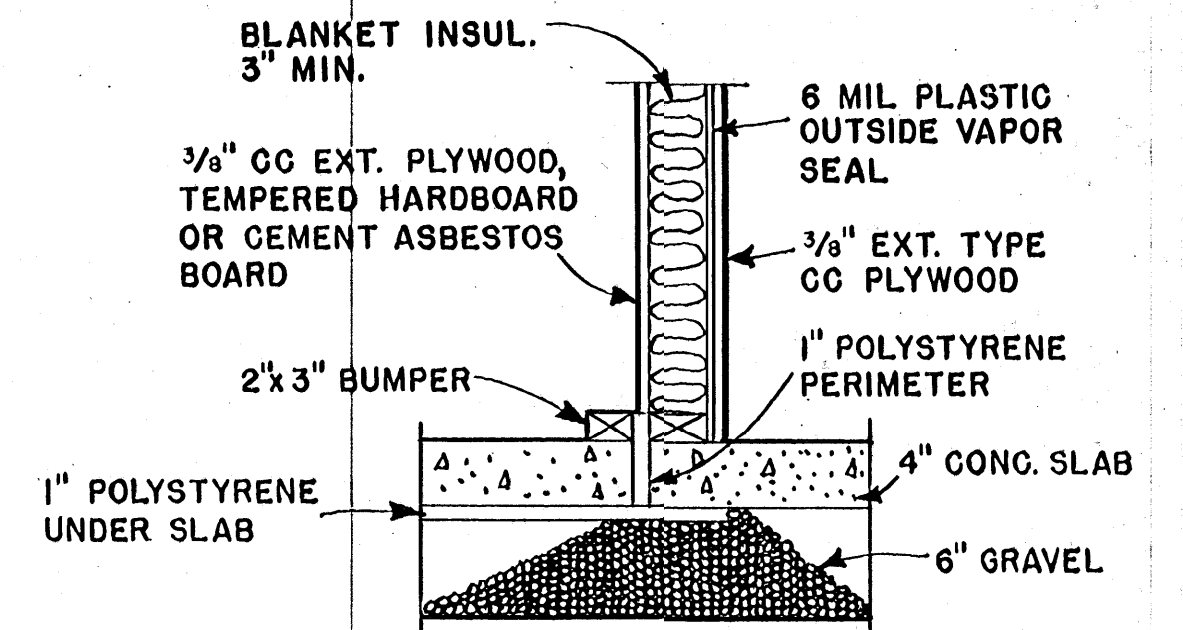

SECTION 2-2
SCALE 1" = 1'-0"

COOPERATIVE EXTENSION WORK IN AGRICULTURE AND HOME ECONOMICS
MISSISSIPPI STATE UNIVERSITY
AND UNITED STATES DEPARTMENT OF AGRICULTURE COOPERATING

ROADSIDE MARKET

N.J. '67 EX. 6027 SHEET 3 OF 3