




1x6" Notched into outside face of studs.
GAMBREL ROOF

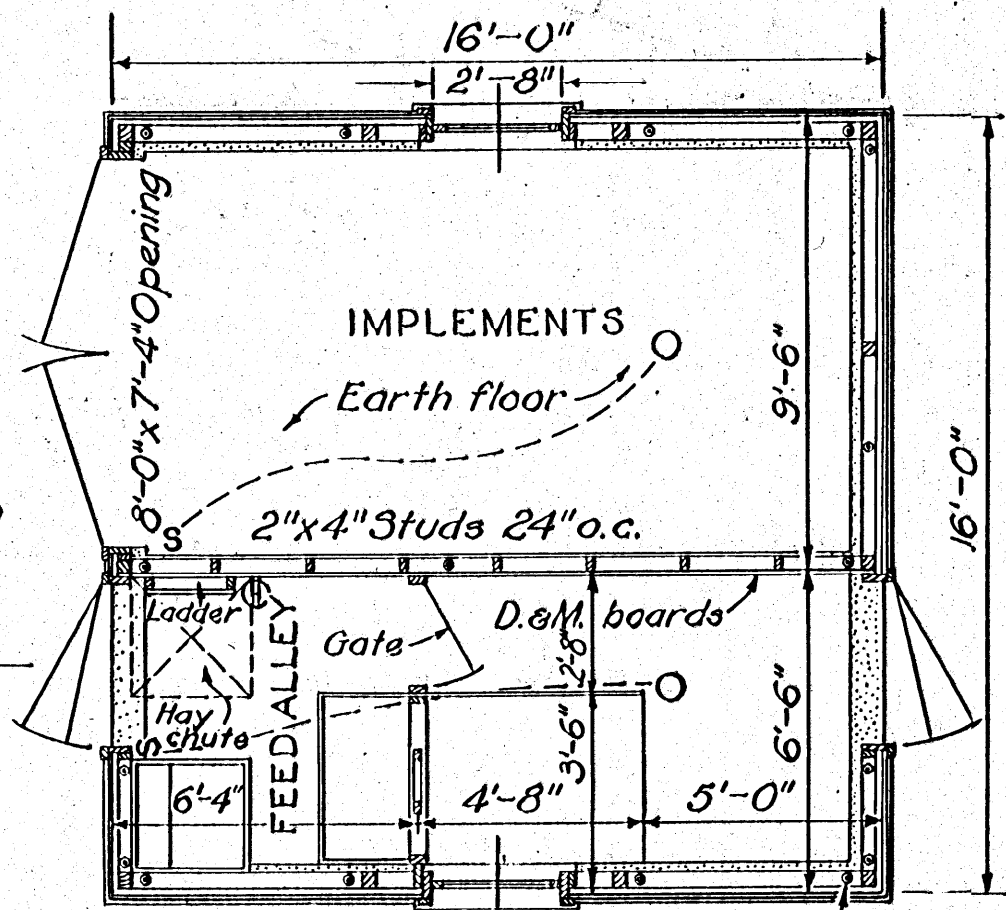


PLAN A
SCALE 1/4" = 1'-0"

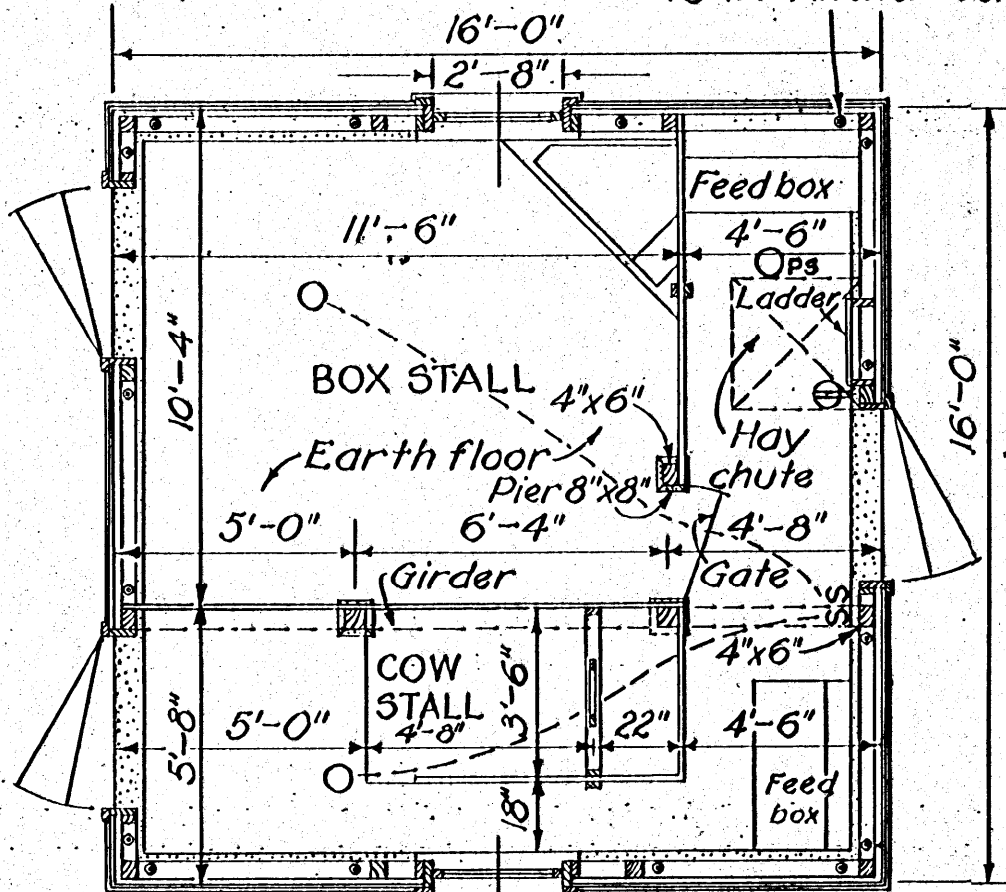


PLAN B
SCALE 1/4" = 1'-0"

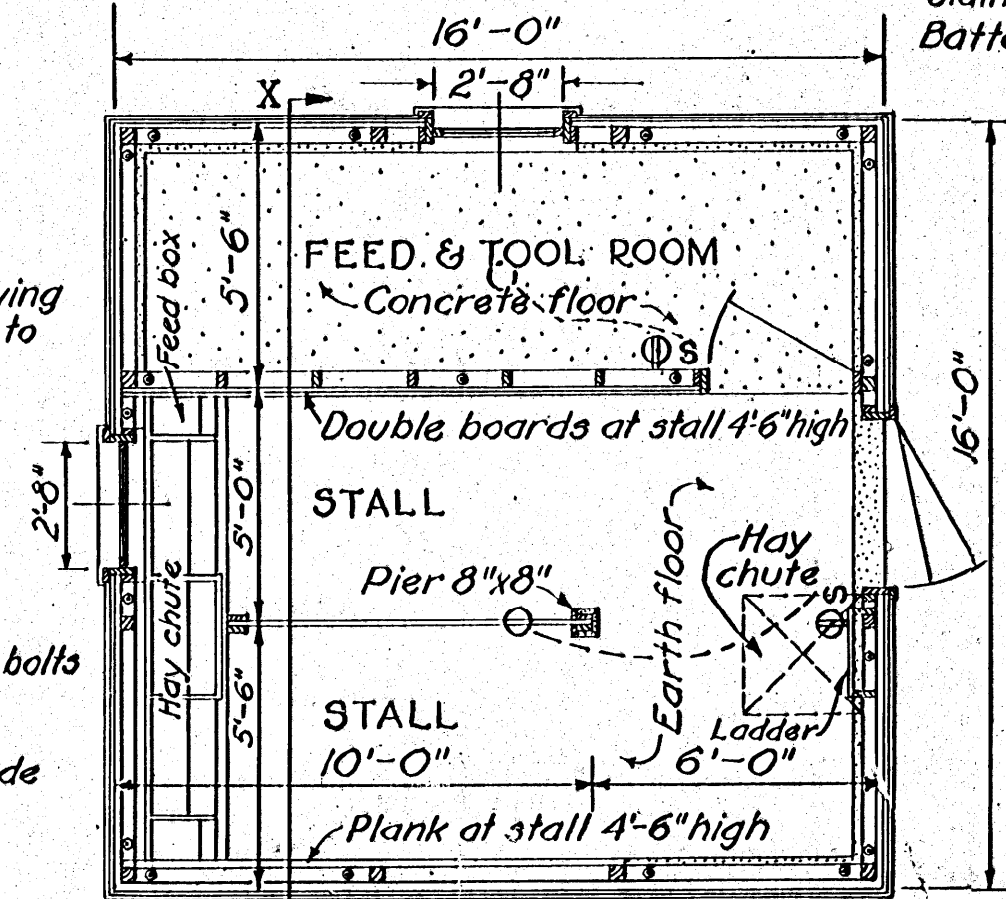


PLAN C
SCALE 1/4" = 1'-0"

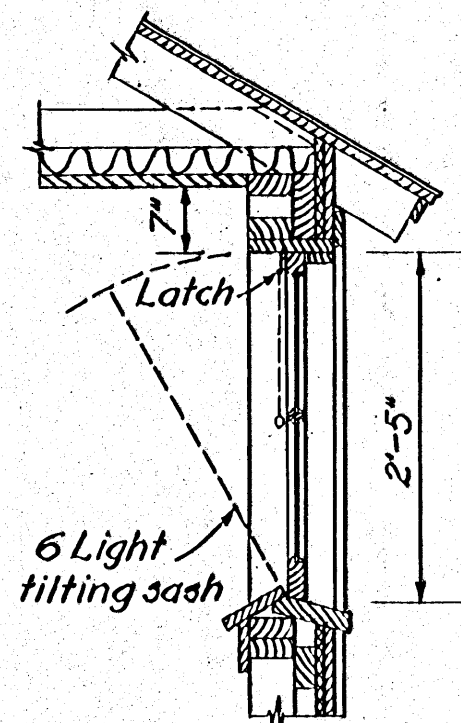


WINDOW DETAIL
SCALE 3/4" = 1'-0"

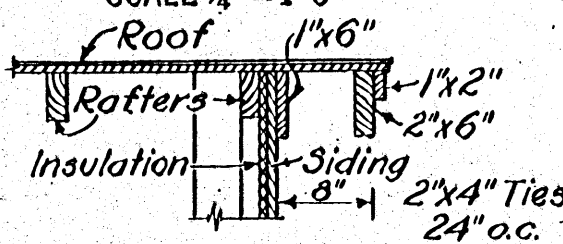


GABLE CORNICE
SCALE 3/4" = 1'-0"

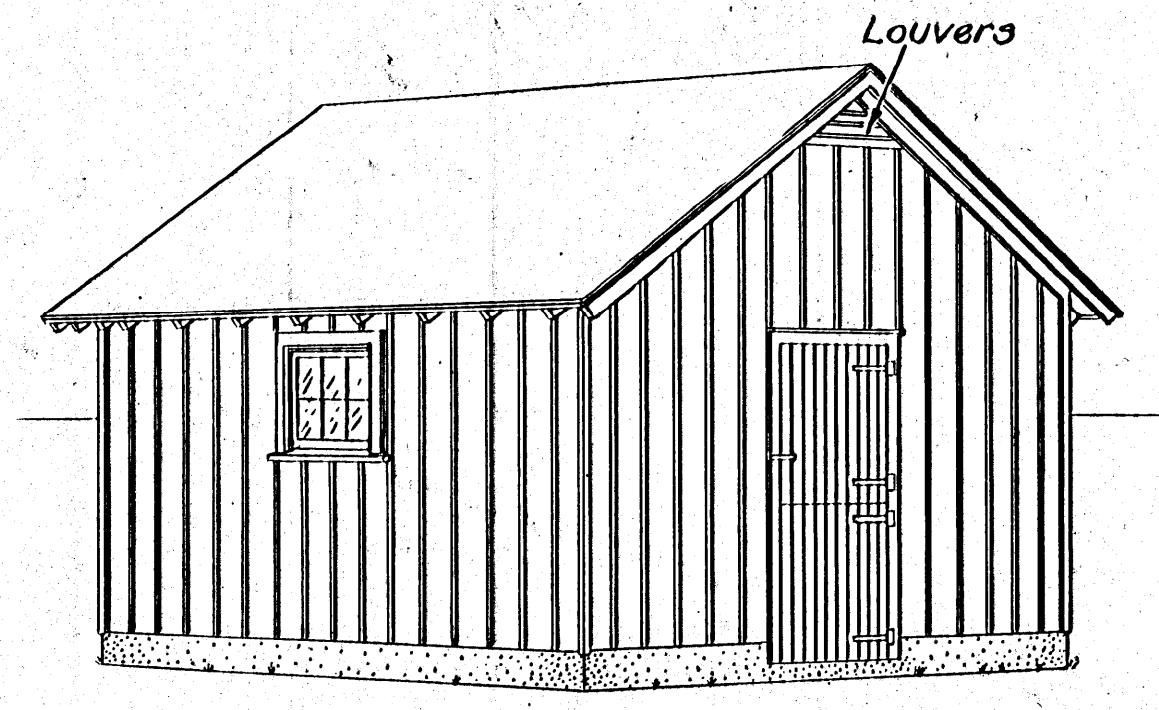

GABLE ROOF

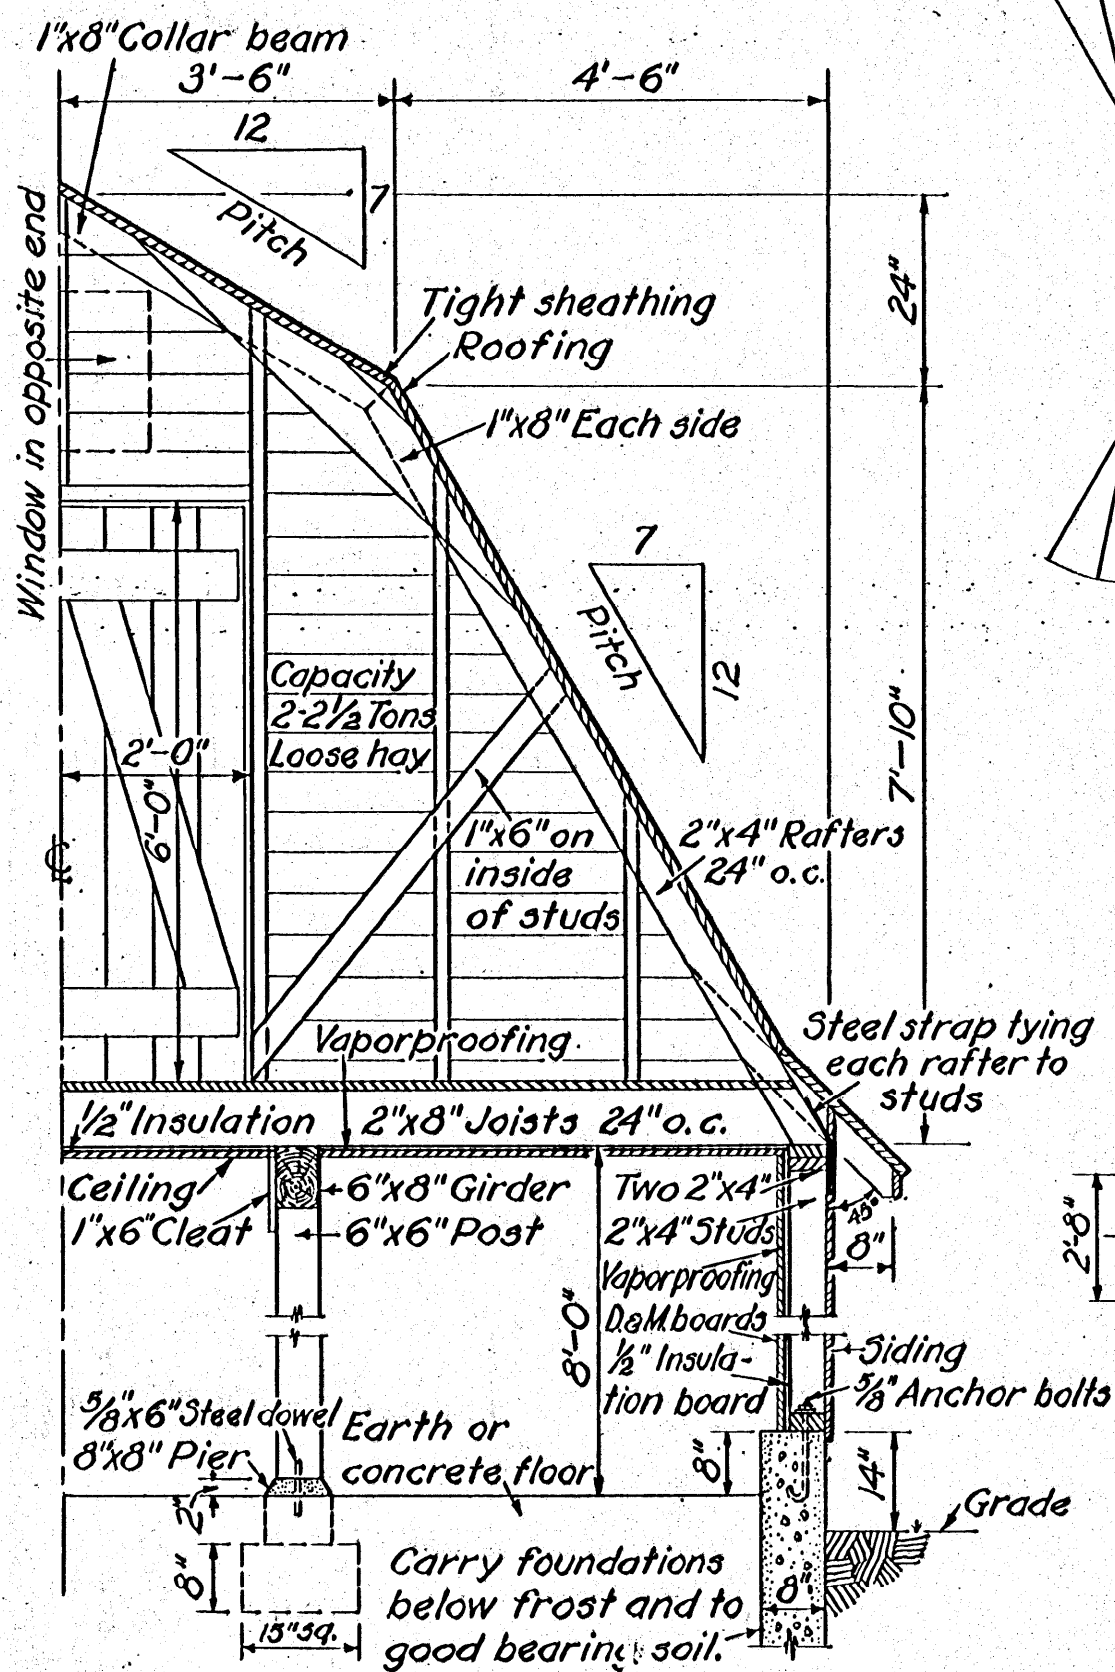

1/2 SECTION OF GAMBREL ROOF BARN
SCALE 1/2" = 1'-0"

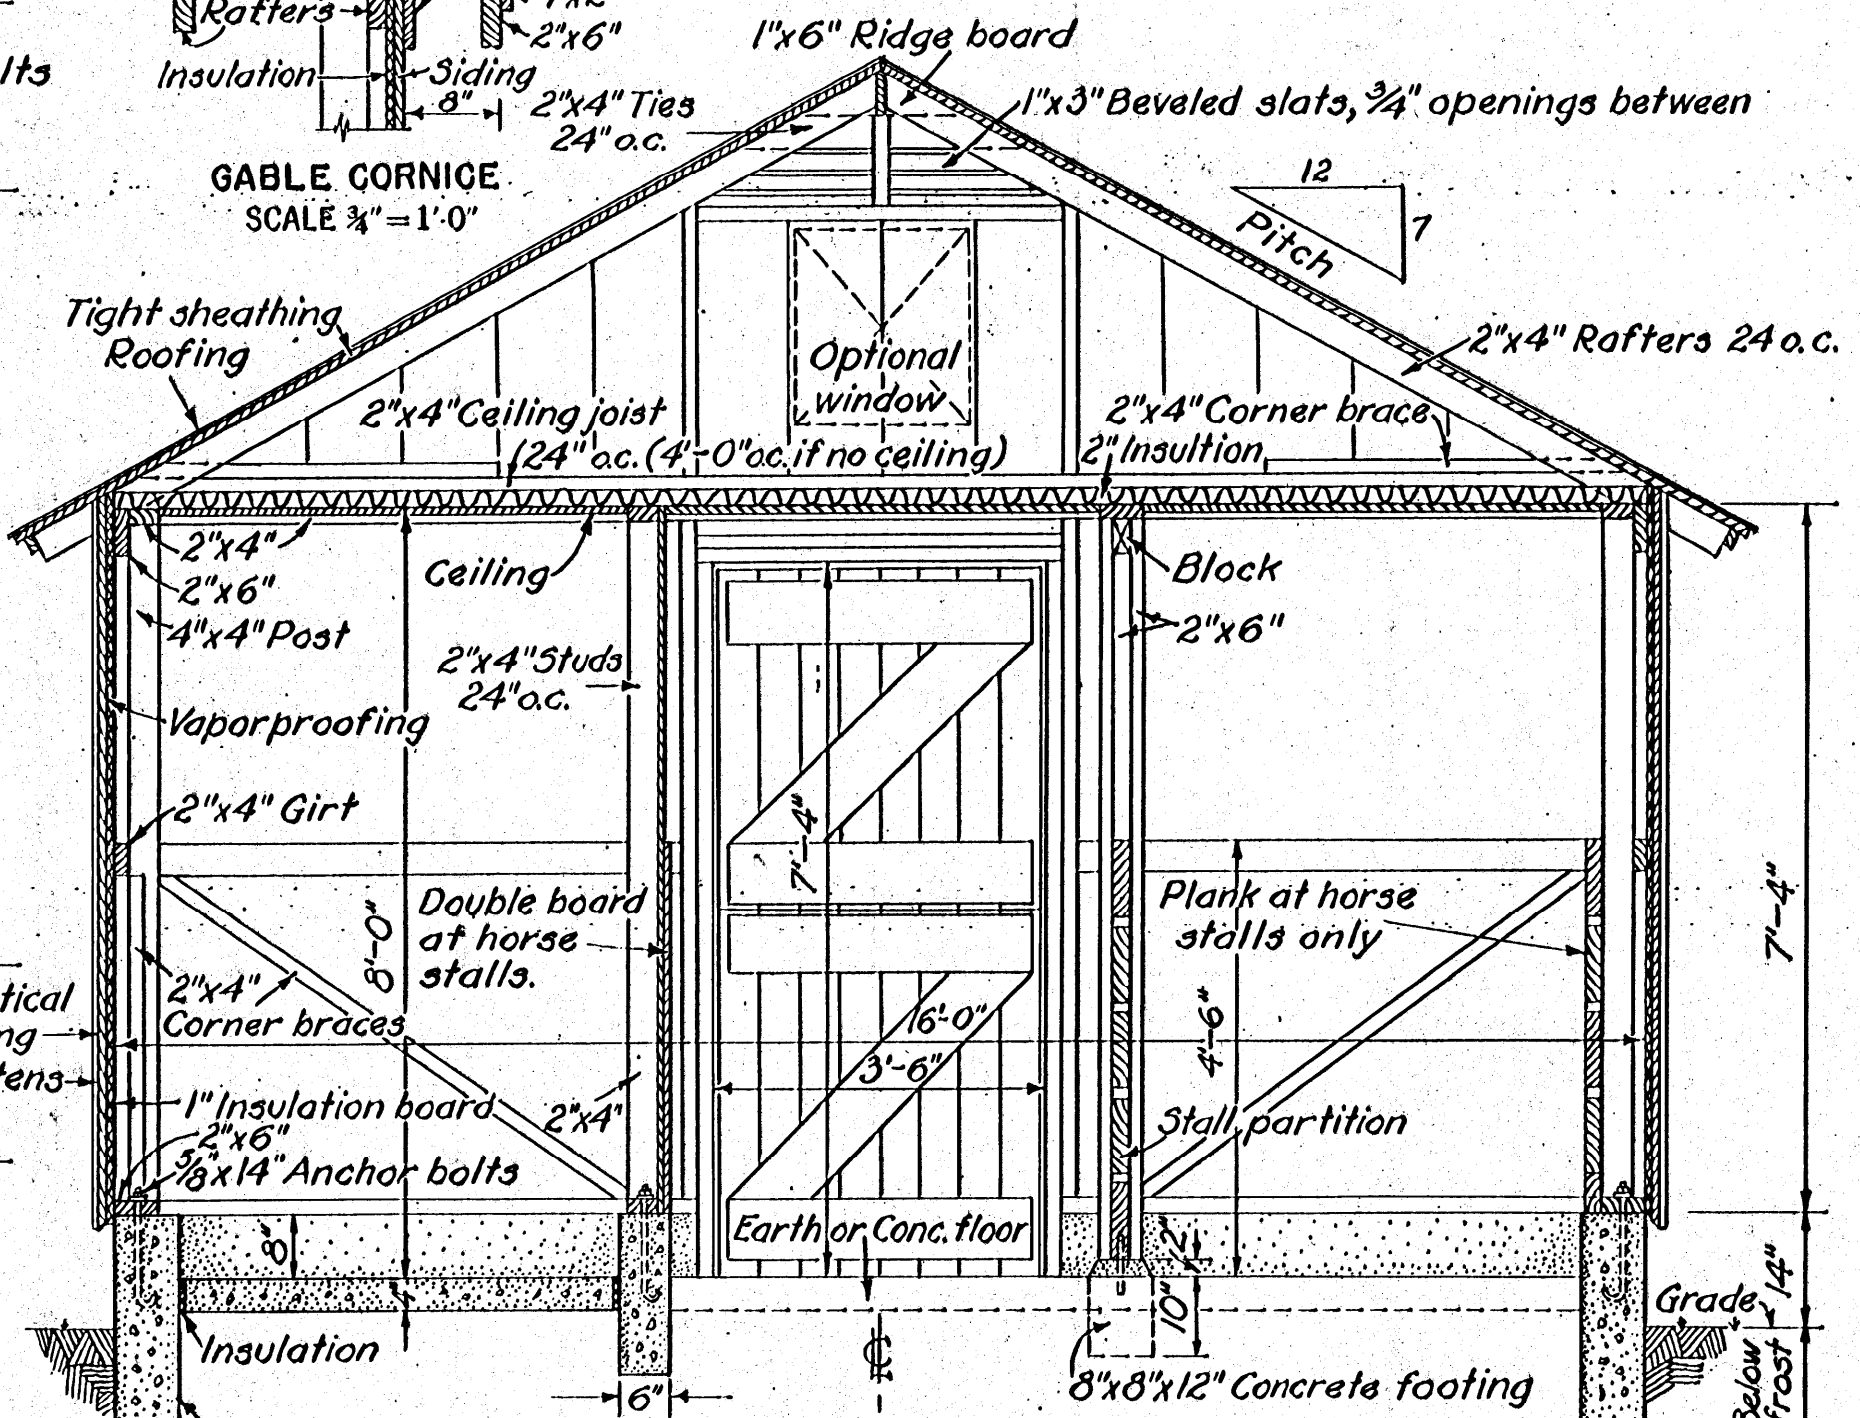

CROSS SECTION XX OF GABLE ROOF BARN

SCALE 1/2" = 1'-0"

Carry foundation below frost and to good bearing soil.

NOTE: Hay chutes and ladder shown for gambrel roof barn.

WIRING SYMBOLS

- Ceiling outlet
- Ops Ceiling outlet with pull switch
- ⊖ Convenience outlet
- s Switch

NOTE: Use utility light on extension cord for mow.

COOPERATIVE EXTENSION WORK IN
AGRICULTURE AND HOME ECONOMICS
STATE OF MISSISSIPPI
MISSISSIPPI STATE UNIVERSITY
AND
UNITED STATES DEPARTMENT OF AGRICULTURE COOPERATING

GENERAL BARN

USDA. EX. 5166 SHEET 1 OF 1