




SIDE ELEVATION

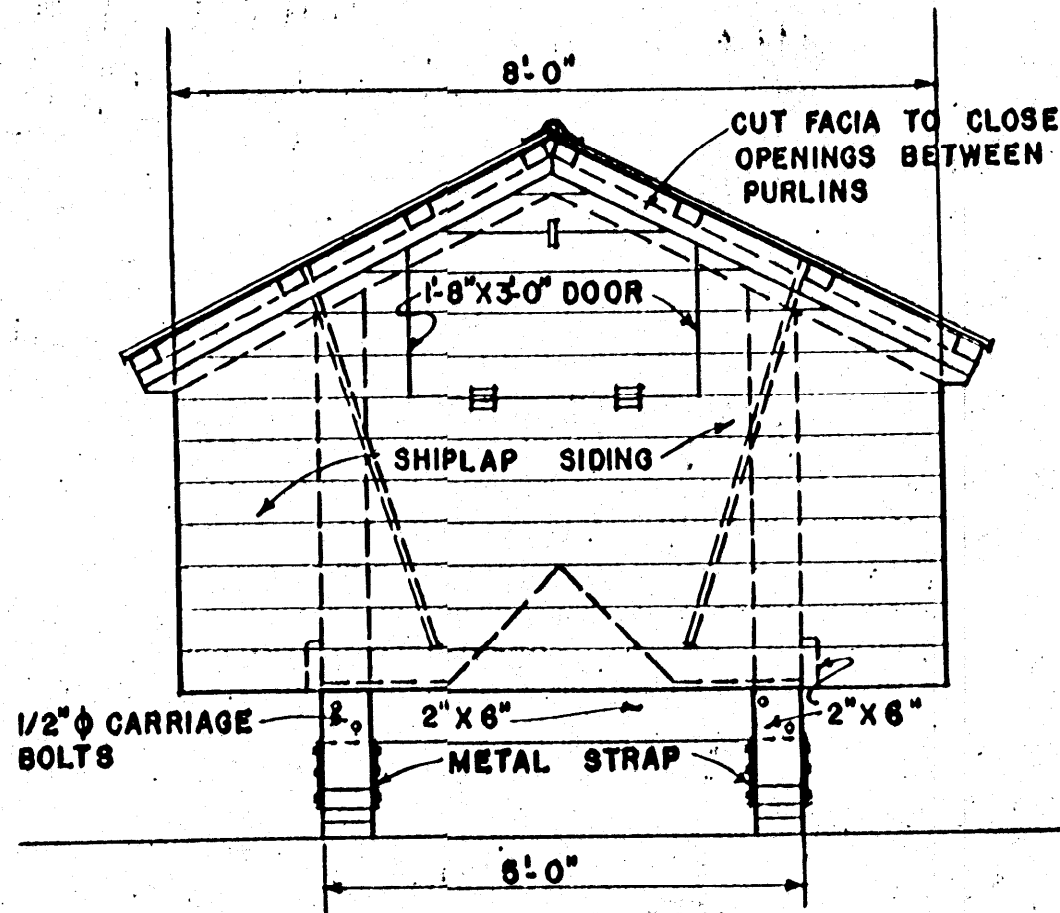

END ELEVATION
SCALE 1/2" = 1'-0"

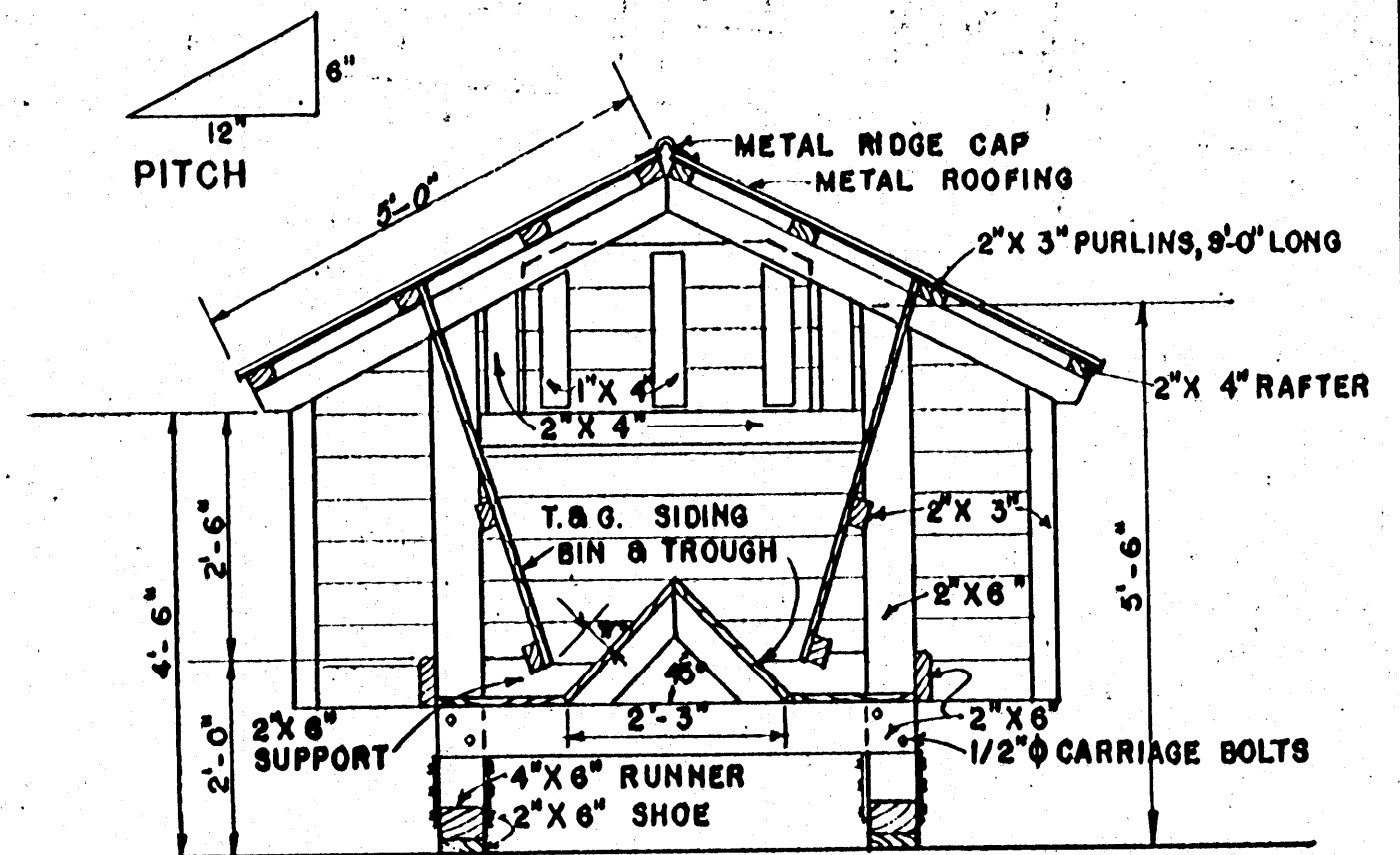


CROSS SECTION

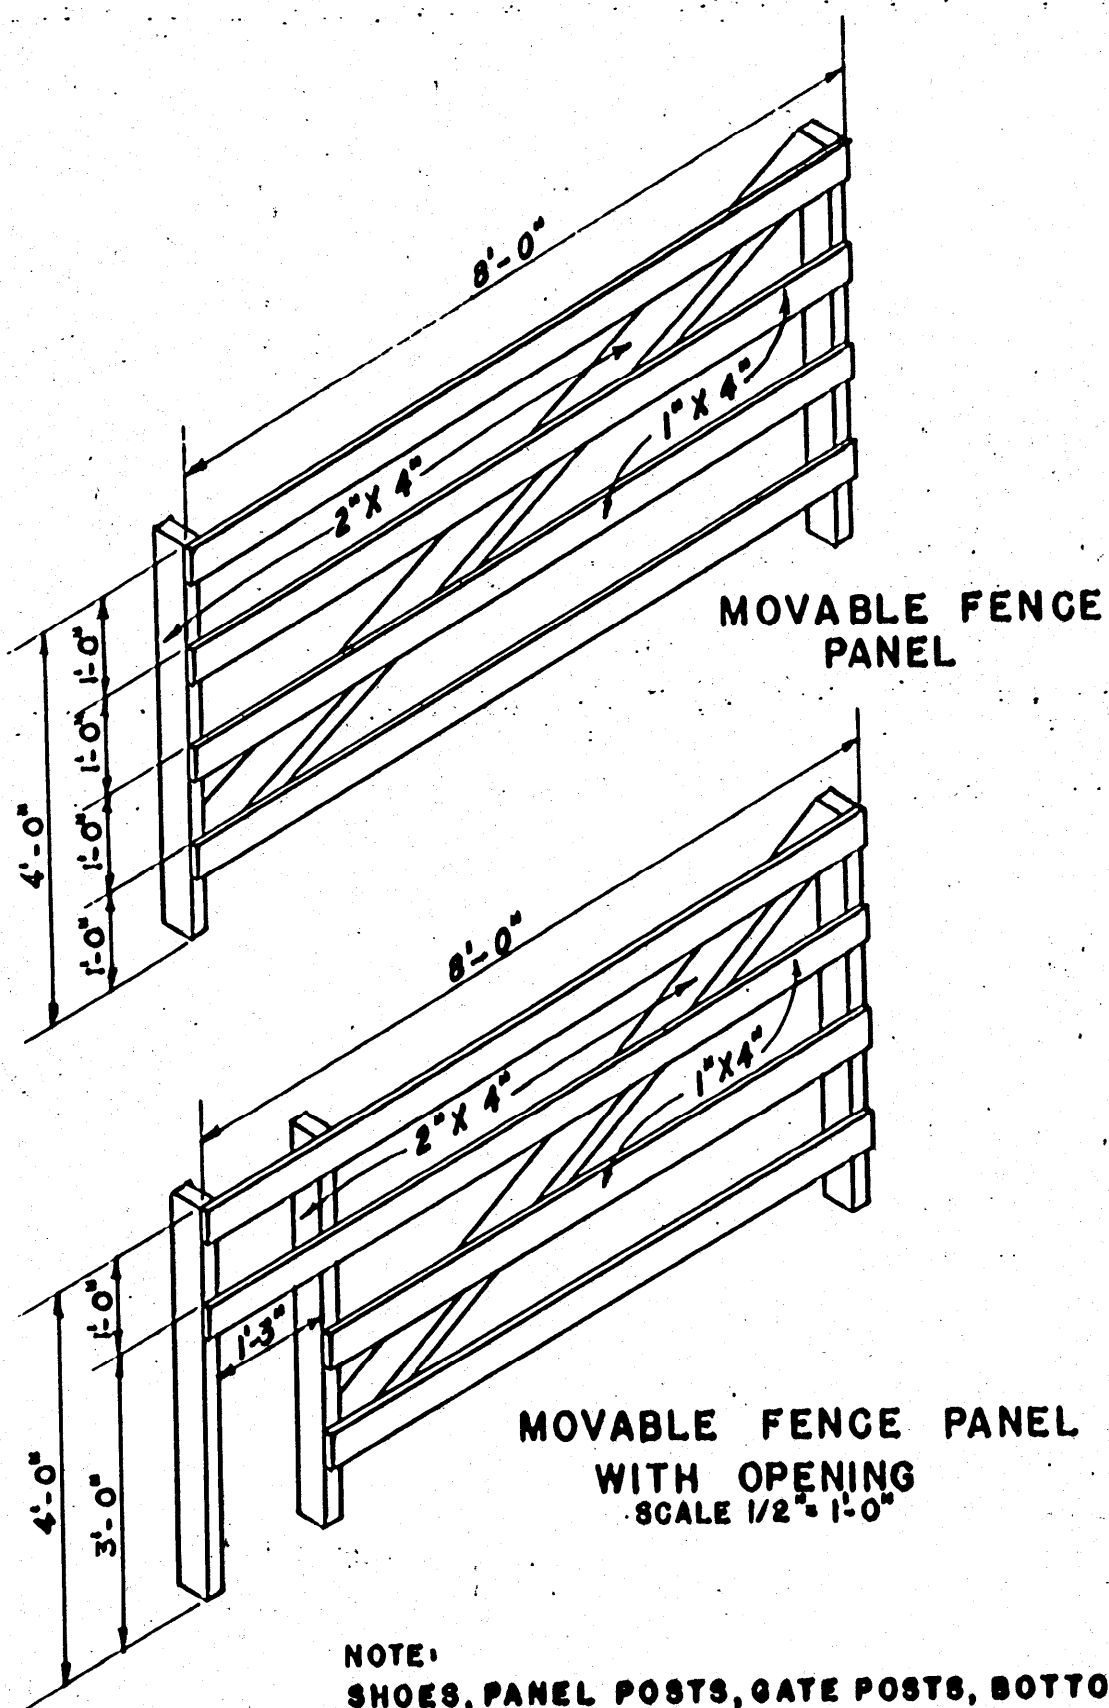

MOVABLE FENCE PANEL
WITH OPENING
SCALE 1/2" = 1'-0"

NOTE:
SHOES, PANEL POSTS, GATE POSTS, BOTTOM RAIL OF PANELS
SHOULD BE PRESSURE TREATED WITH PRESERVATIVE.
FENCE PANELS WIRED TO CORNER STAKES & INTER-
MEDIATE PIPE STAKES FOR EASY REMOVAL.

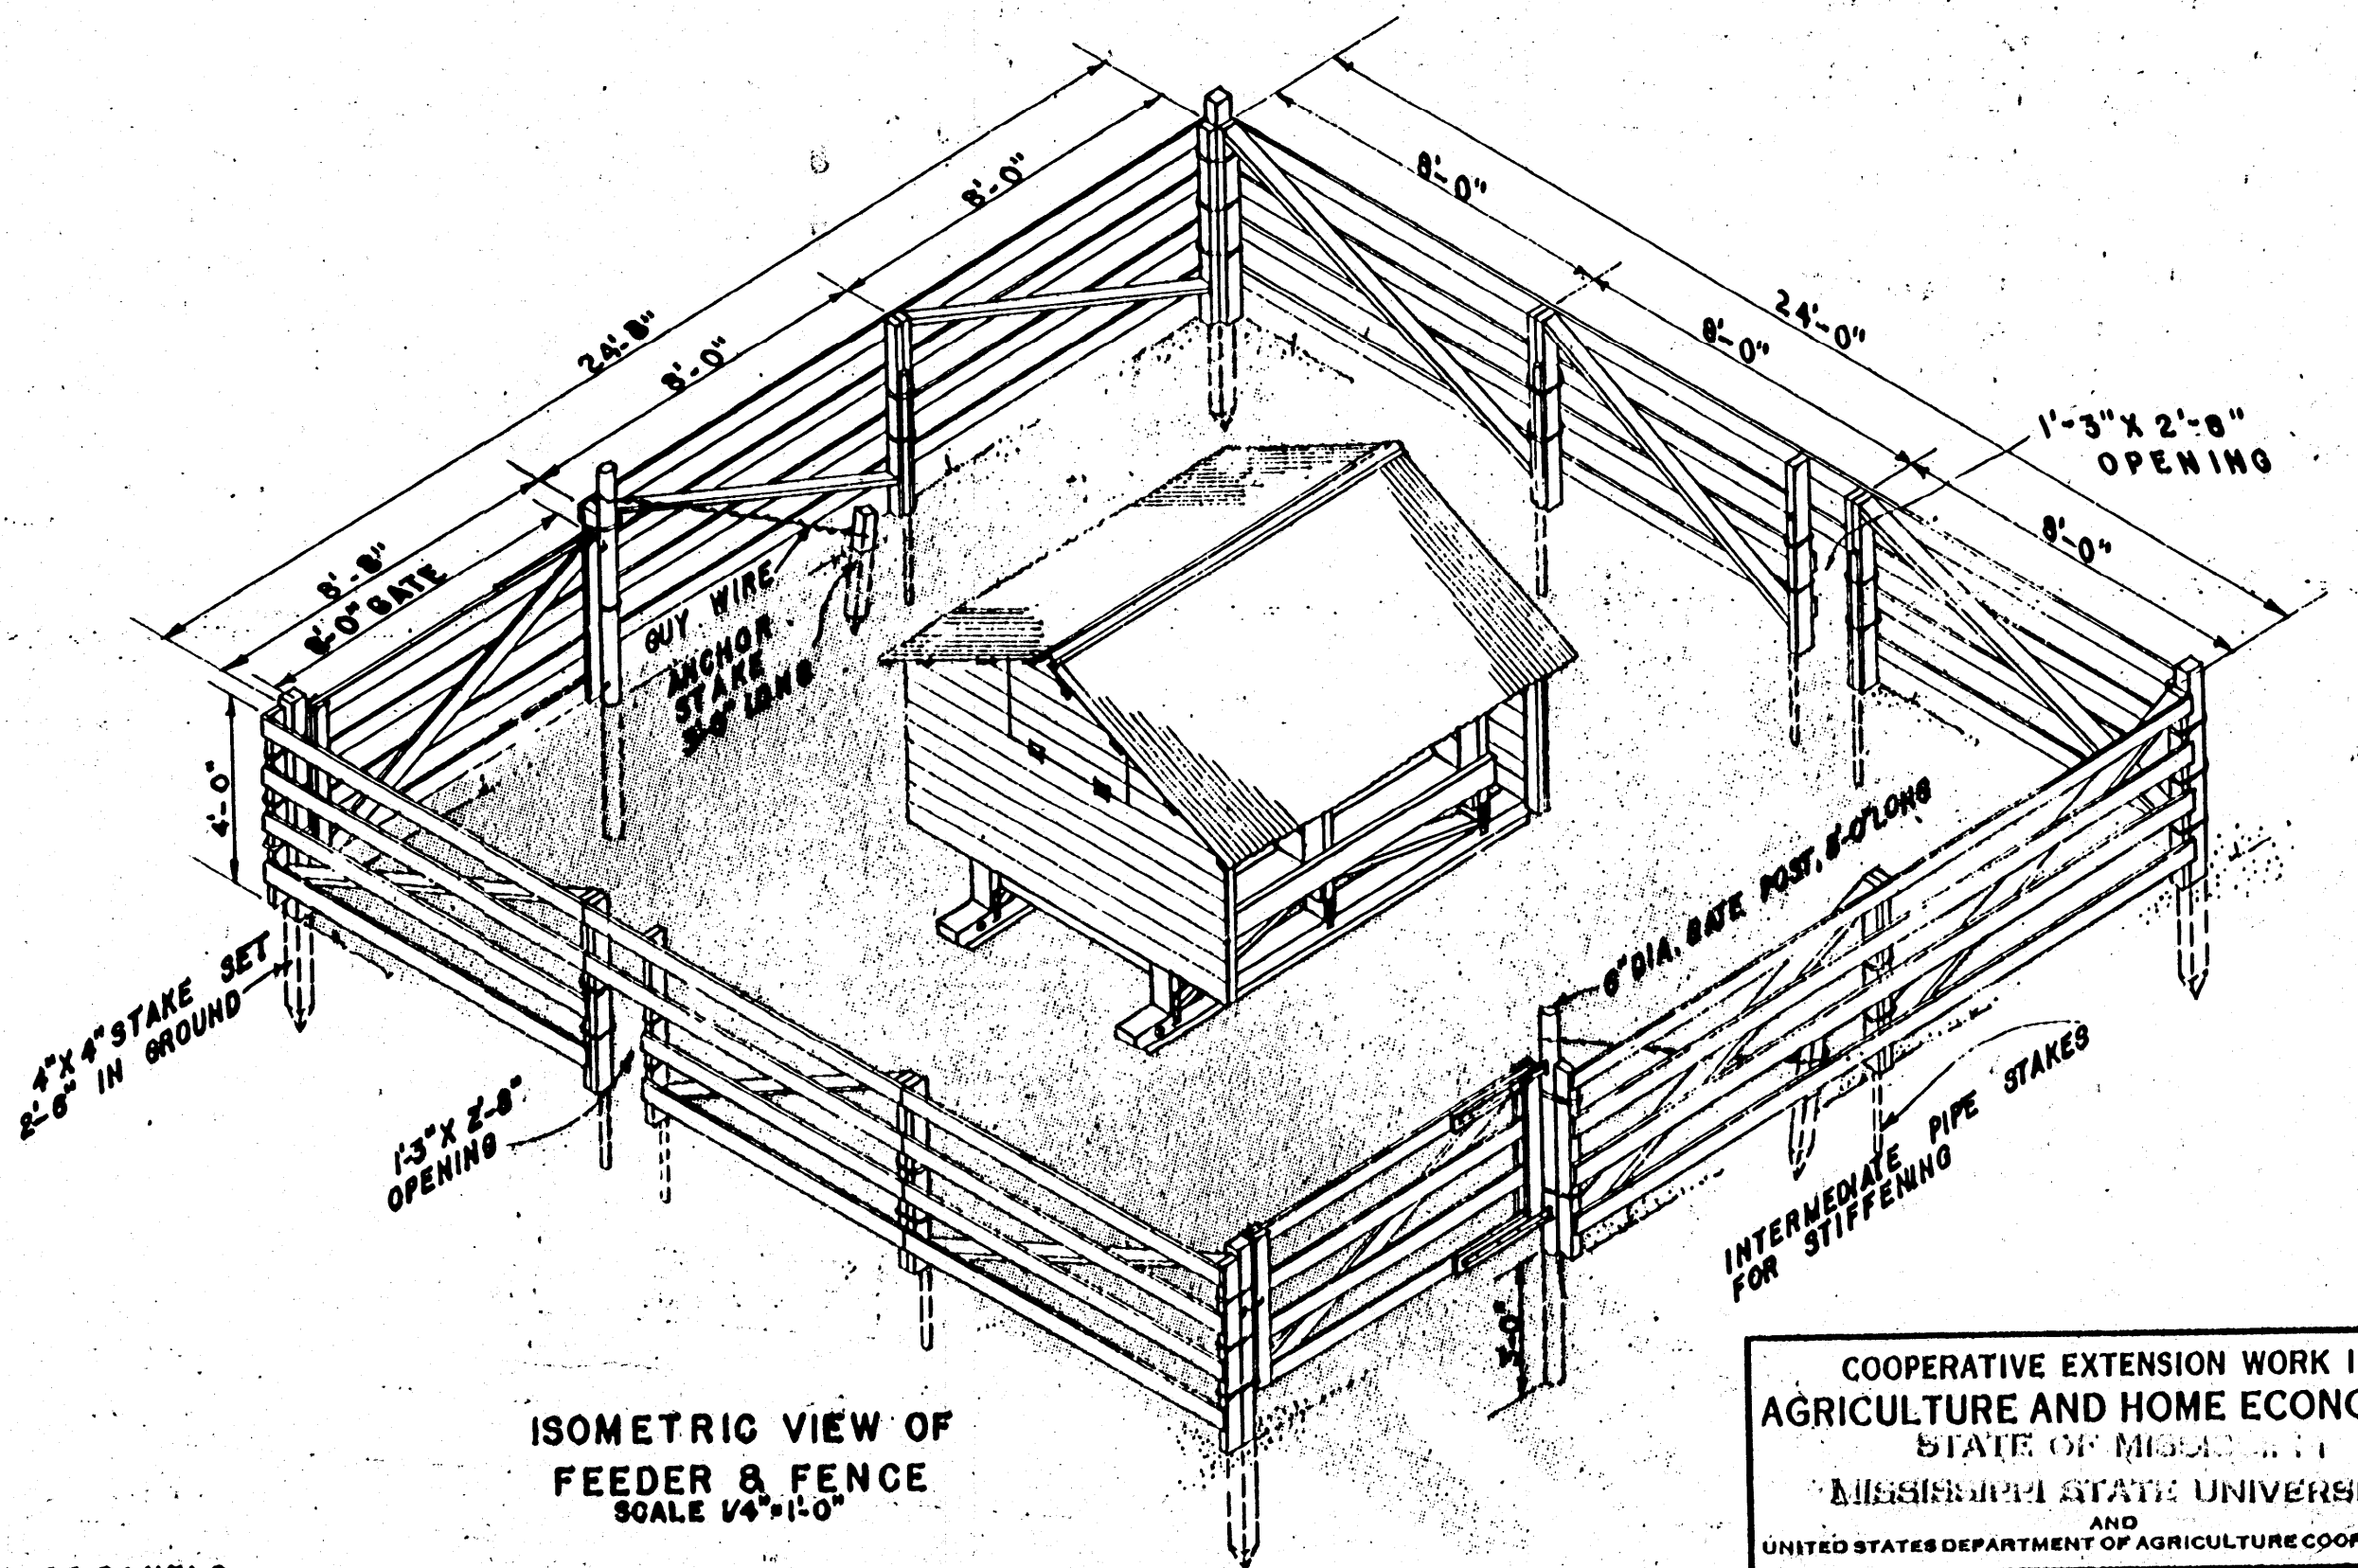

ISOMETRIC VIEW OF
FEEDER & FENCE
SCALE 1/4" = 1'-0"

CAPACITY: 30 CALVES
50 BUSHELS

COOPERATIVE EXTENSION WORK IN
AGRICULTURE AND HOME ECONOMICS
STATE OF MISSISSIPPI
MISSISSIPPI STATE UNIVERSITY
AND
UNITED STATES DEPARTMENT OF AGRICULTURE COOPERATING

MOVABLE CALF CREEP FEEDER

FLA-'54 EX. 5764 SHEET 1 OF 1