



APPROX. LAYOUT OF HOG PRODUCTION SYSTEM

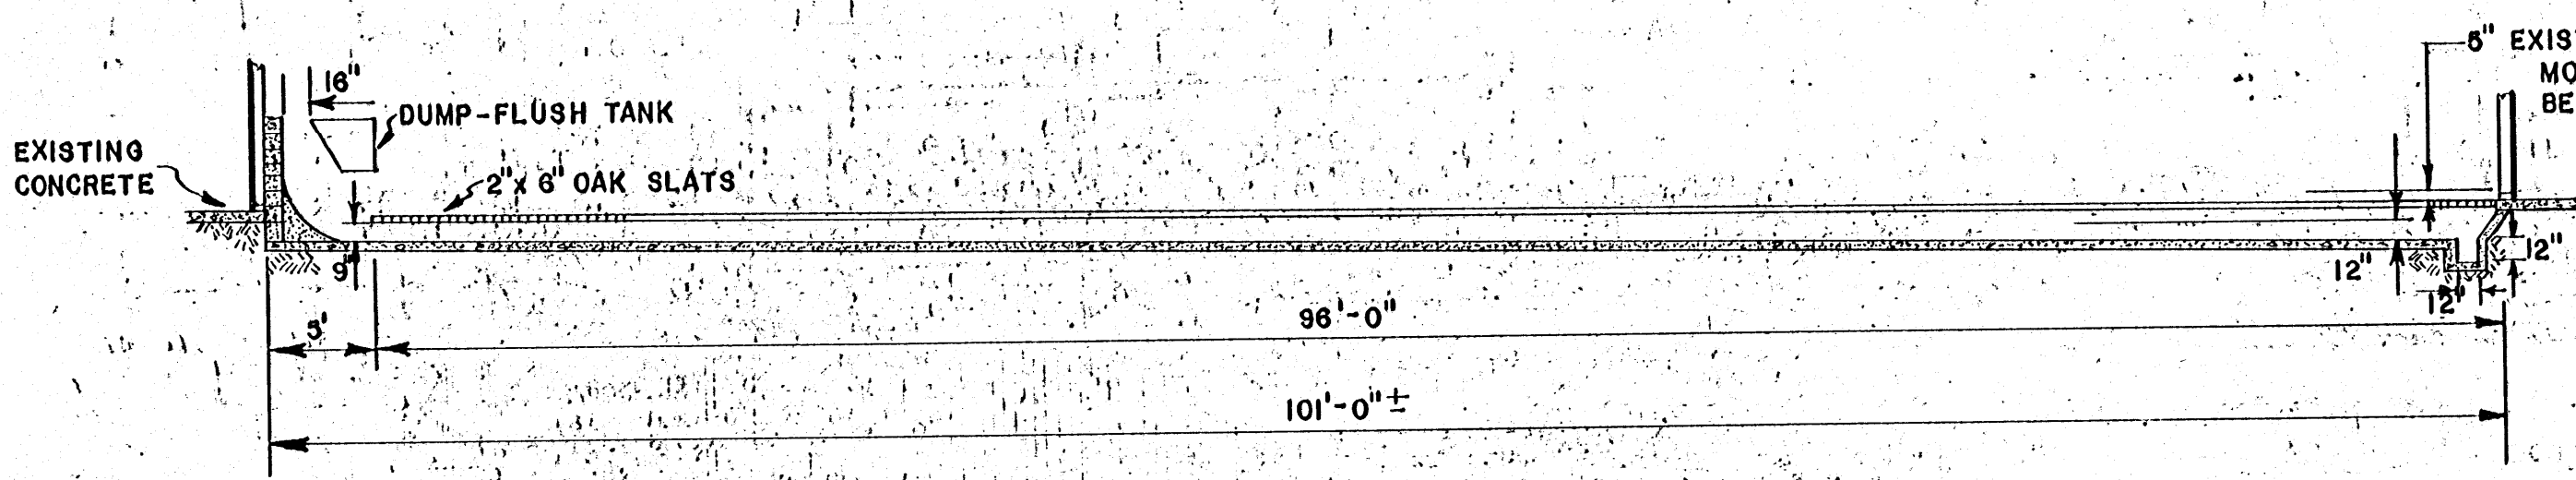

SECT. A-A
SCALE: 1/8" = 1'-0"

NOTE: THE DIMENSIONS SHOWN ON THIS PLAN ARE APPROXIMATES AND SOME MAY BE DETERMINED AFTER CONSTRUCTION BEGINS. CARE MUST BE EXERCISED TO STABILIZE THE TRUSS SUPPORT POLES ON EITHER SIDE OF BUILDING.

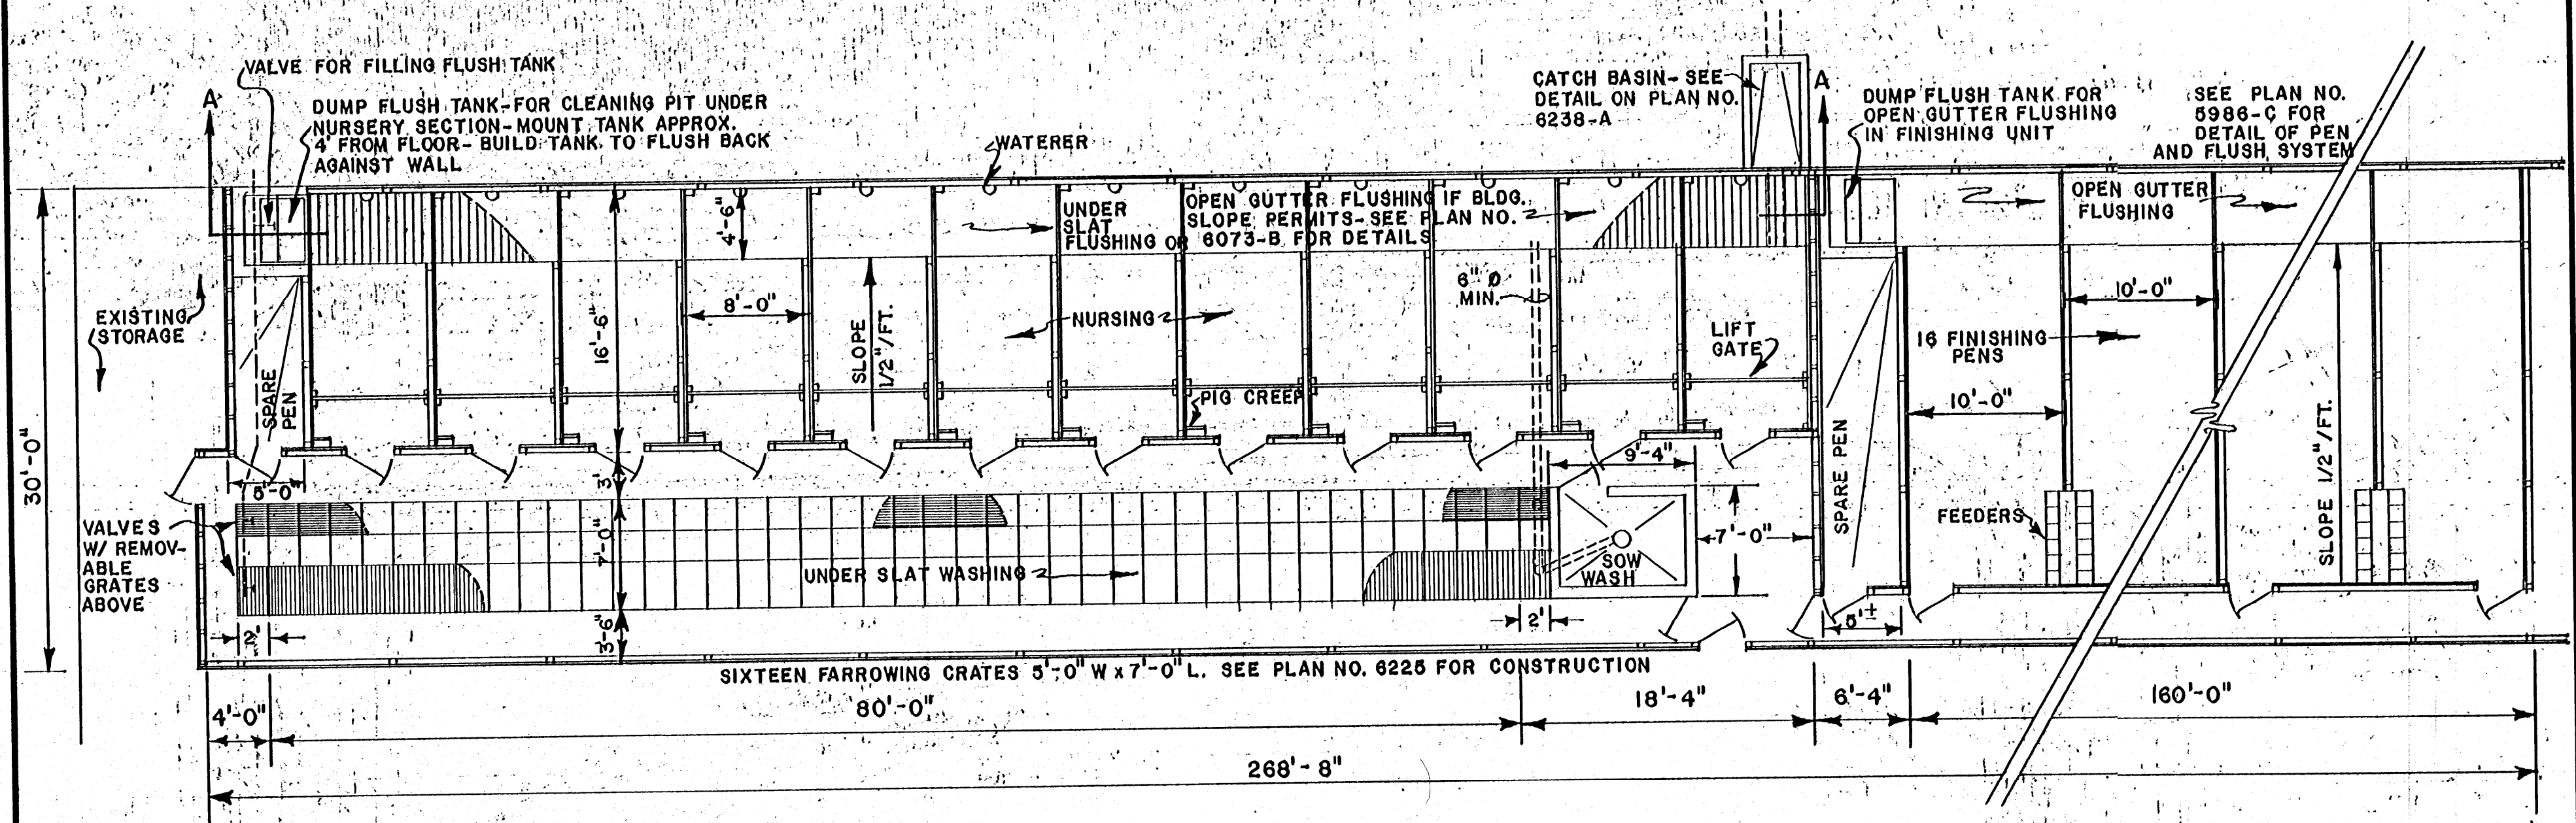

PLAN
SCALE: 1/8" = 1'-0"

PLAN, SECTION A-A, LAYOUT		PL. NO. 5825-A
POULTRY HOUSE CONVERSION TO HOG PRODUCTION		
	DESIGN BY LEE MILLER	SHEET
	DRAWN BY M.J. THRASHER	1
	DATE AUGUST, 1978	OF 1