




PERSPECTIVE
BEFORE REMODELING

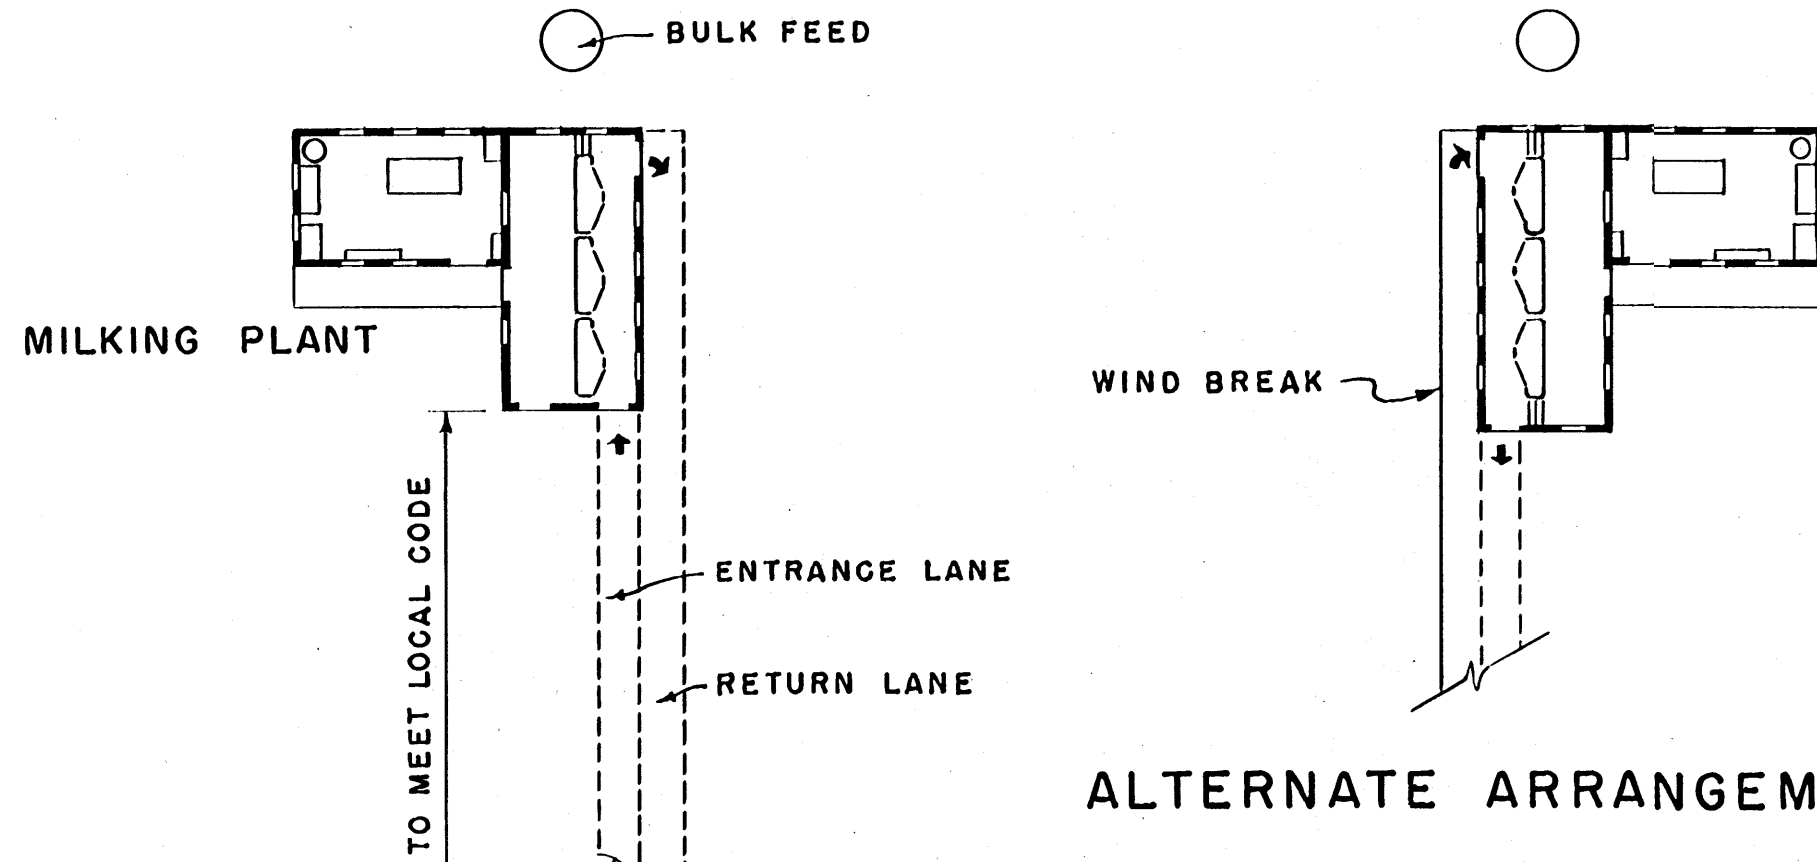

ALTERNATE ARRANGEMENT

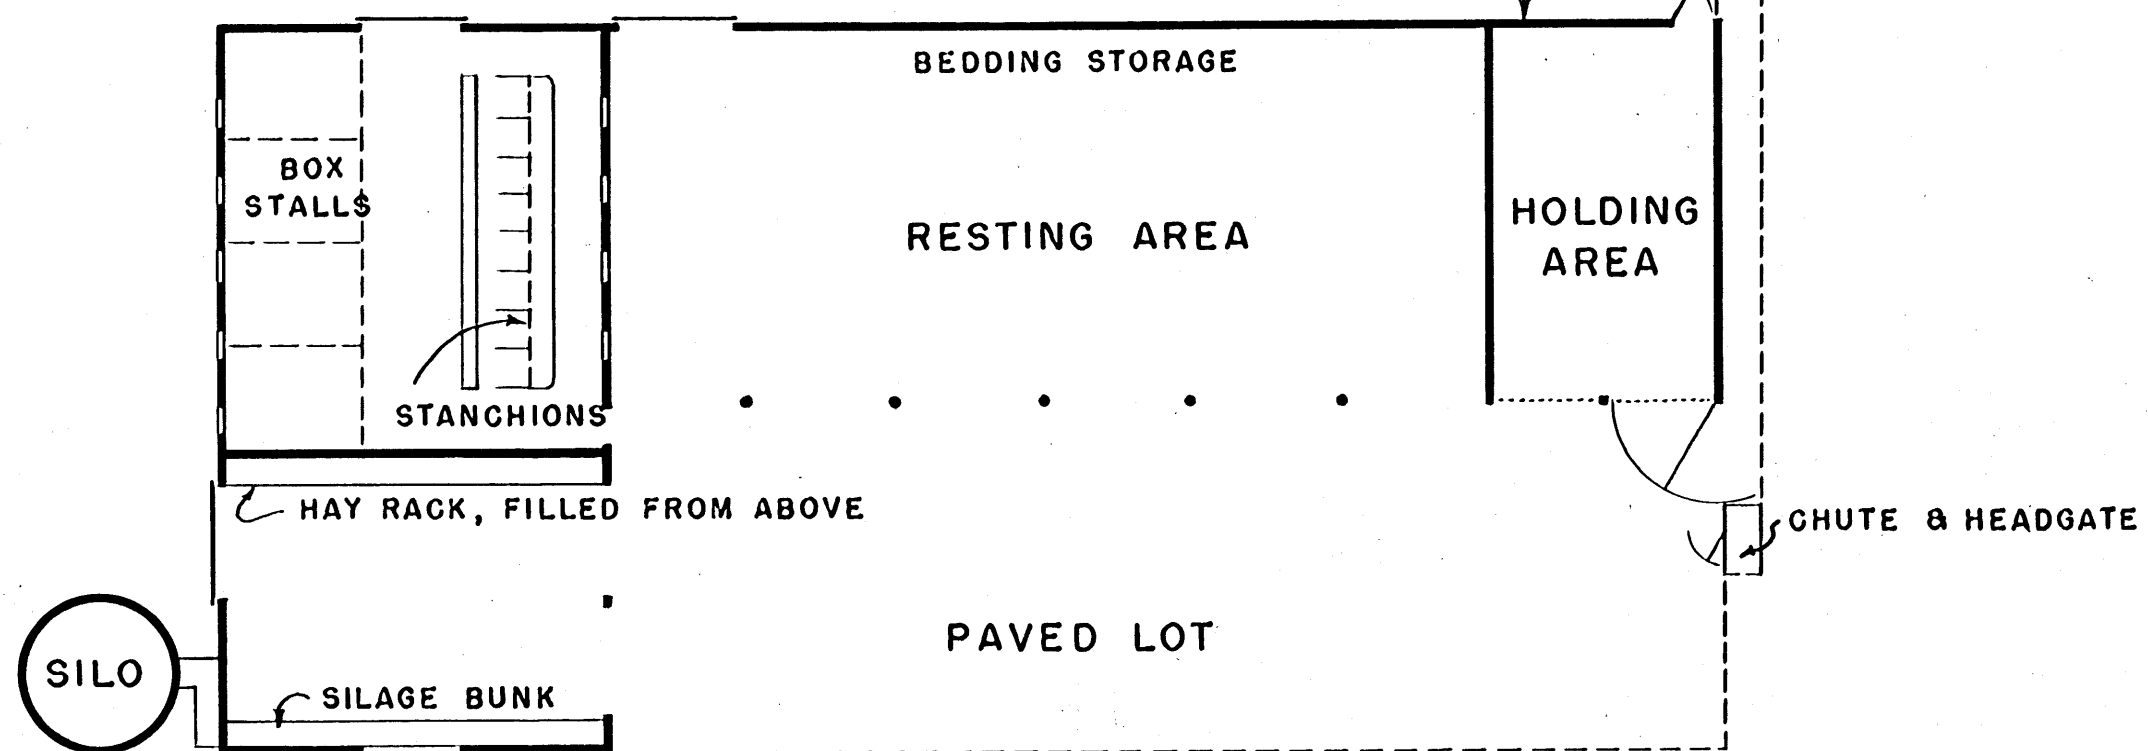

PLAN

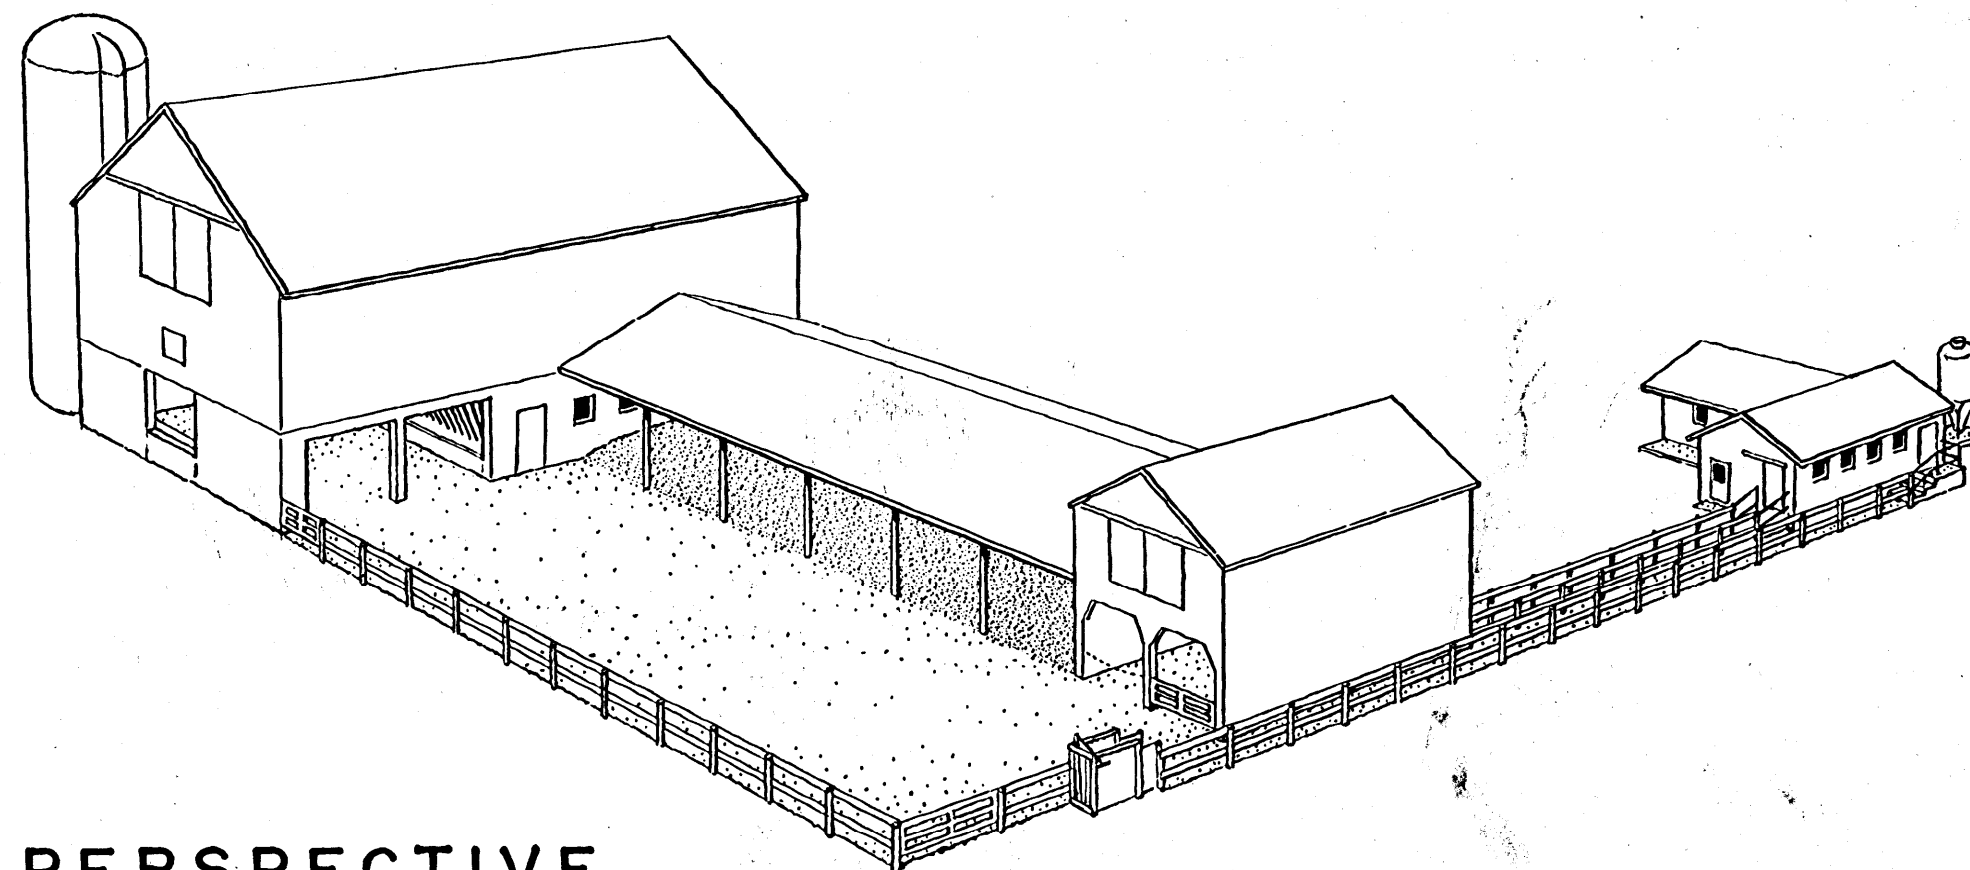

PERSPECTIVE

COOPERATIVE EXTENSION WORK IN
AGRICULTURE AND HOME ECONOMICS
STATE OF MISSISSIPPI
MISSISSIPPI STATE UNIVERSITY
AND
UNITED STATES DEPARTMENT OF AGRICULTURE COOPERATING

LOOSE HOUSING LAYOUT
INCORPORATING EXISTING BUILDINGS

MD. '60 EX. 5883 SHEET 1 OF 1