




PLAN

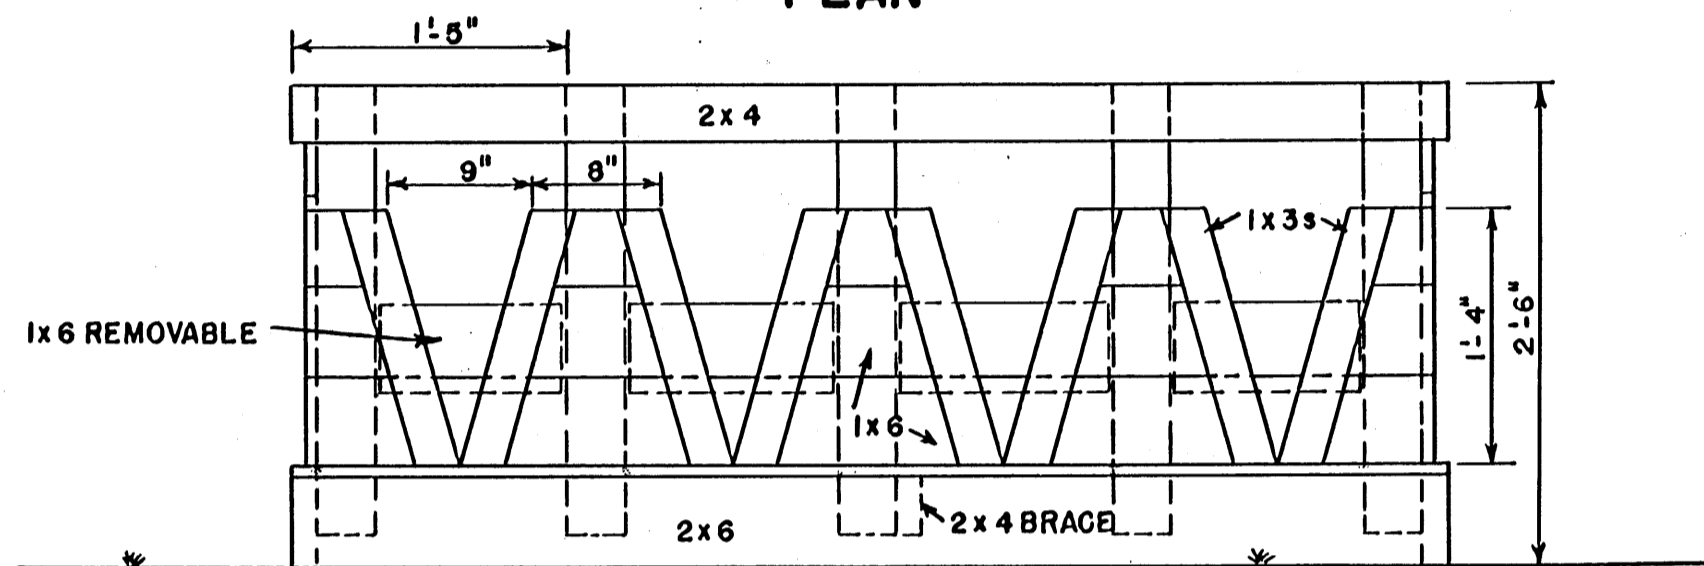


ELEVATION

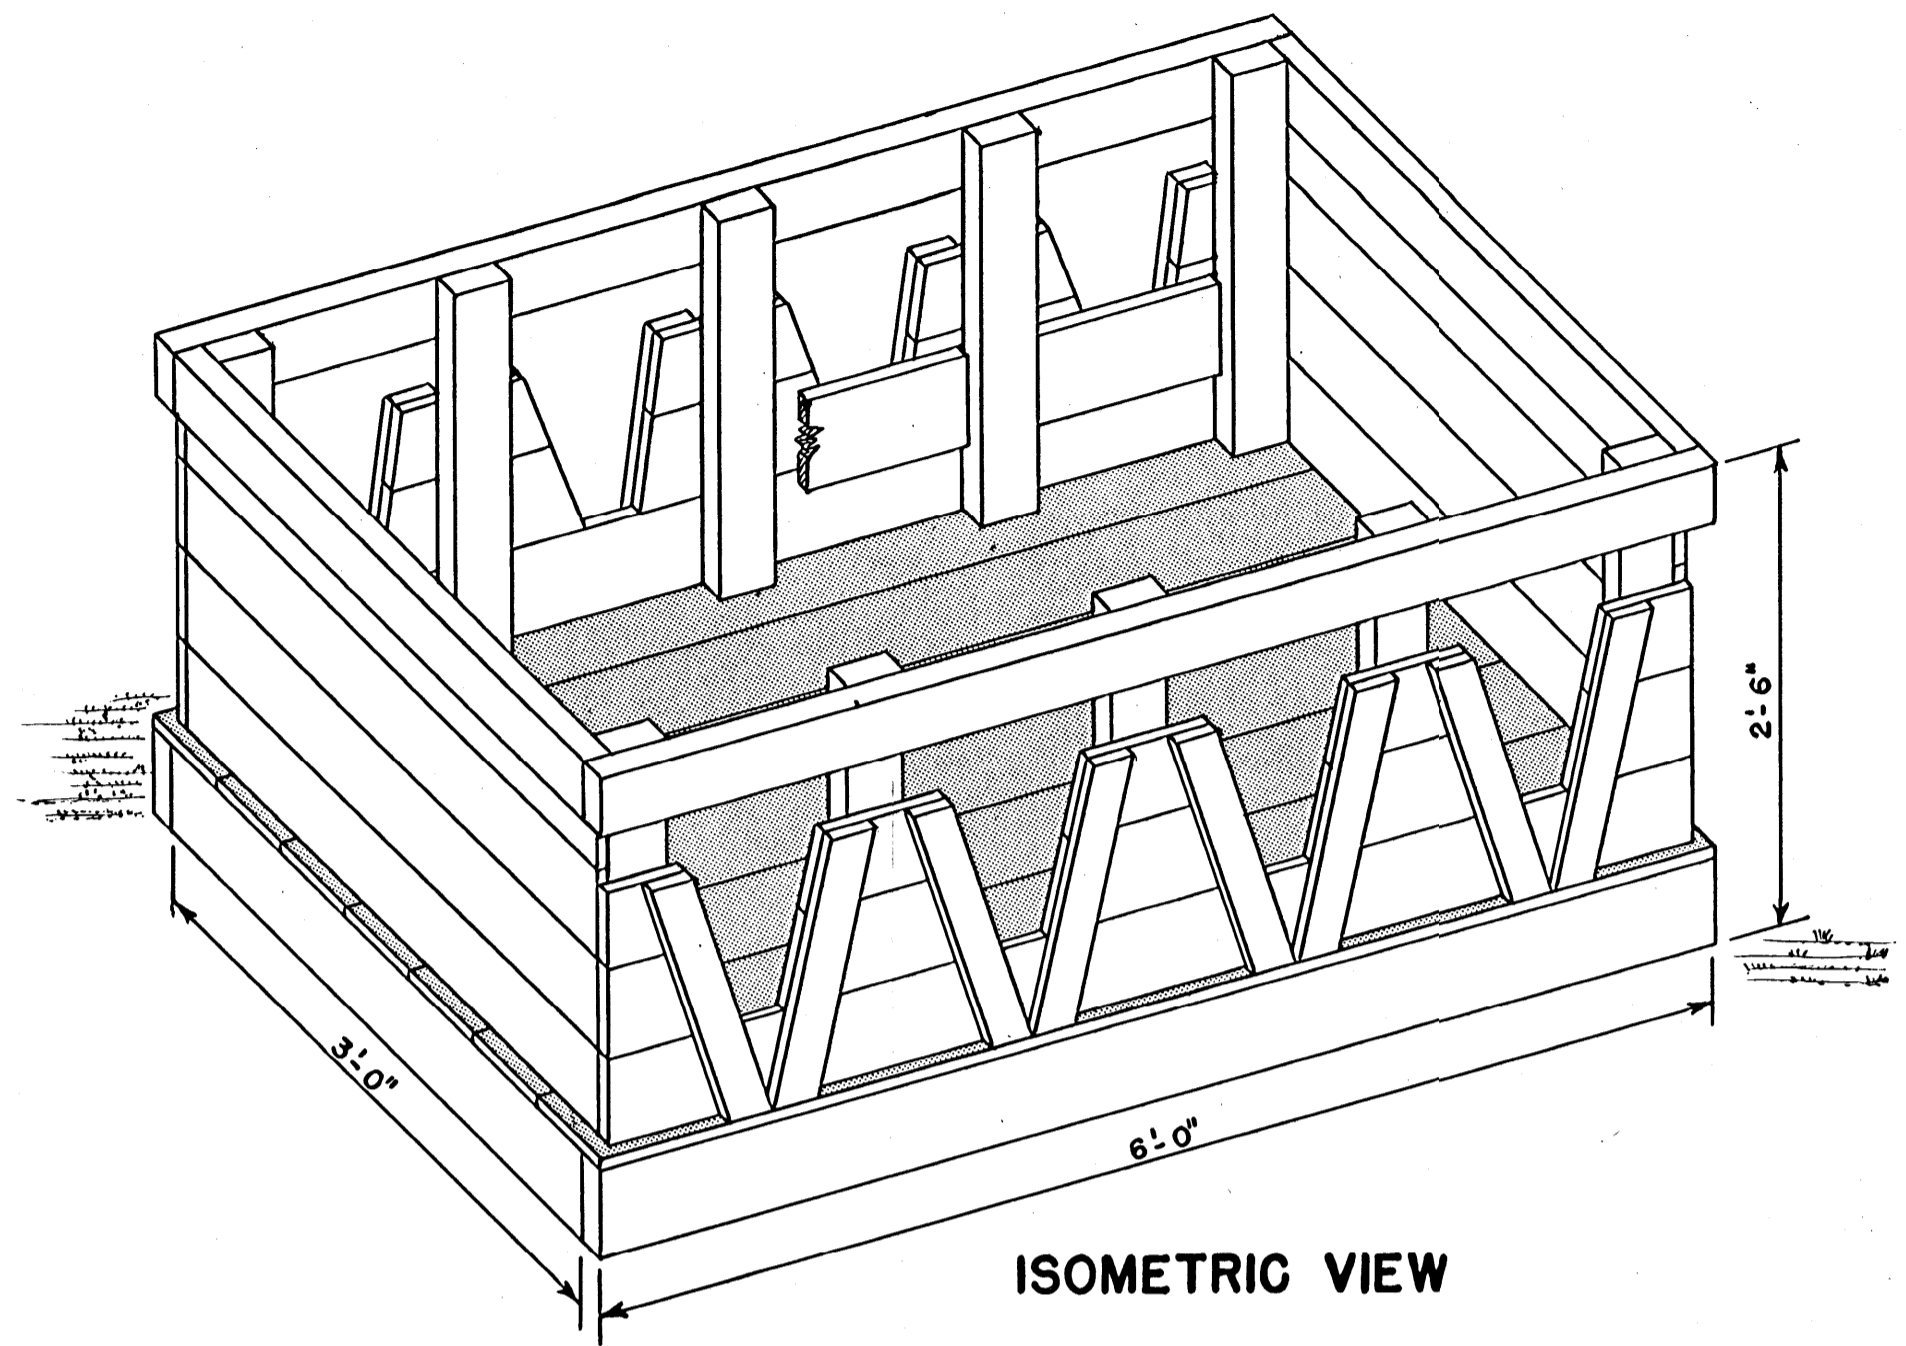


ISOMETRIC VIEW

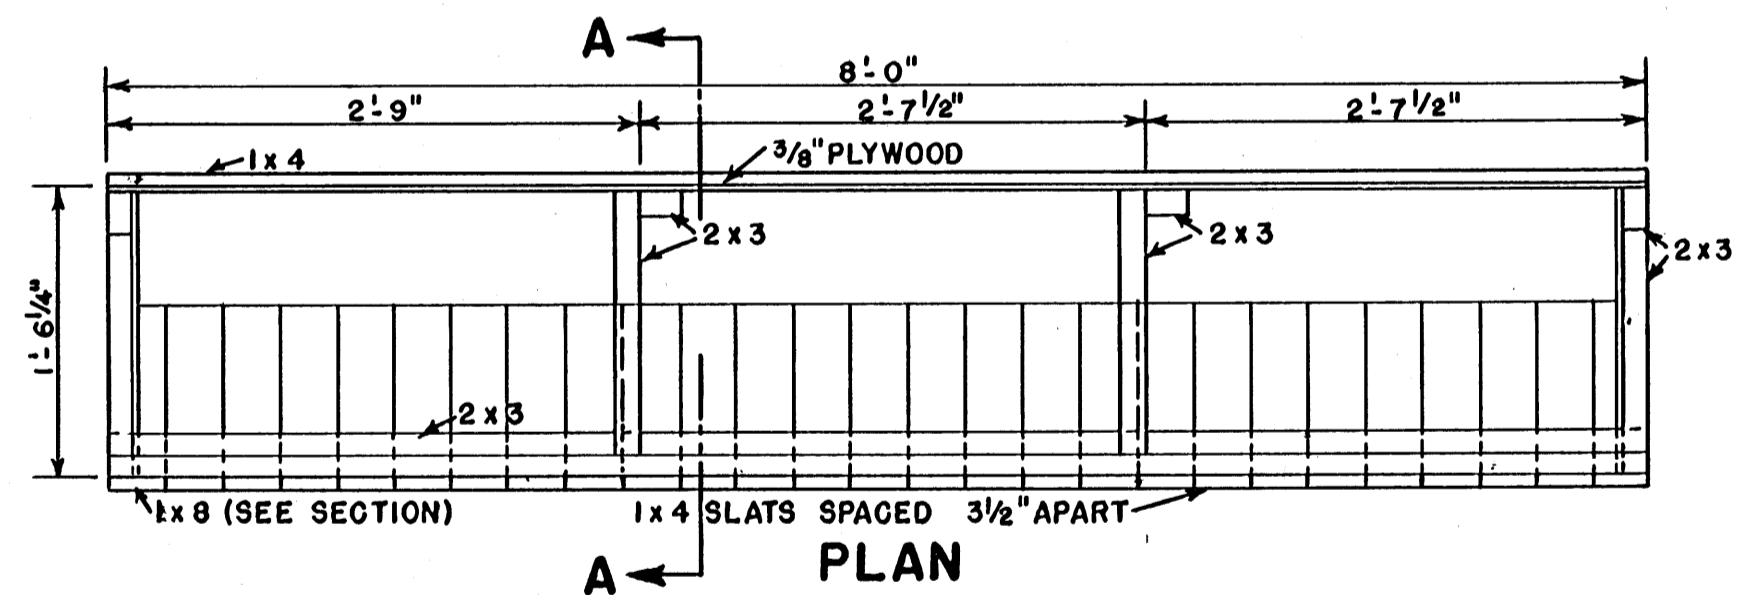

PLAN

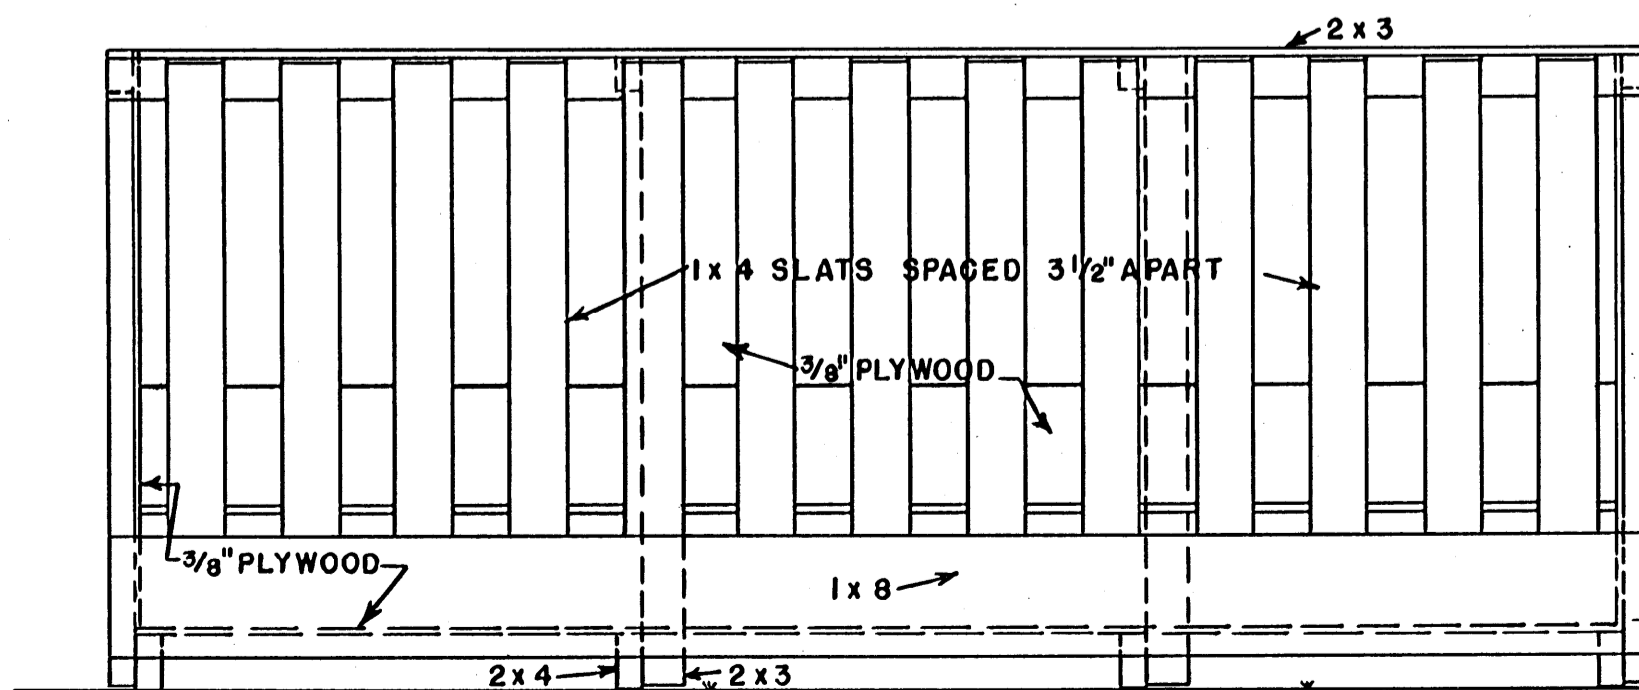

ELEVATION

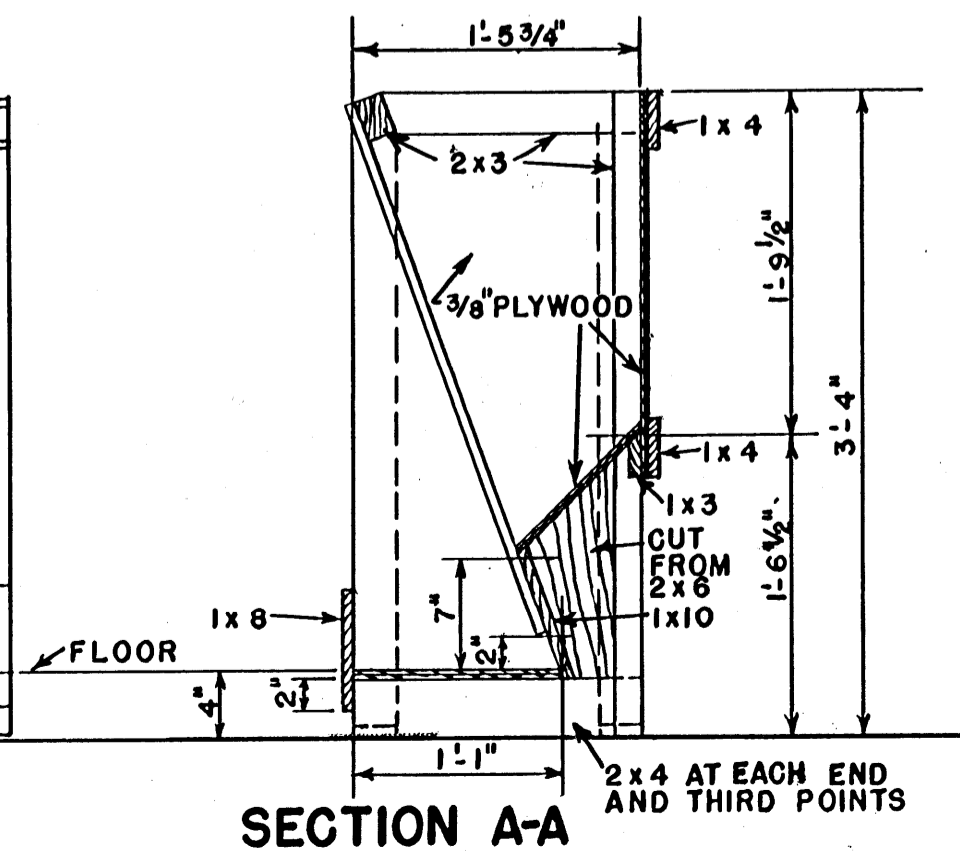

SECTION A-A

NOTE:
NON-CORROSIVE FASTENINGS SHOULD
BE USED THRU-OUT.
ALL WOOD SHOULD BE TREATED
WITH A NON-TOXIC PRESERVATIVE.

SCALE: 1"=1'-0" UNLESS OTHERWISE NOTED.

COOPERATIVE EXTENSION WORK IN
AGRICULTURE AND HOME ECONOMICS
STATE OF MISSISSIPPI
MISSISSIPPI STATE UNIVERSITY
AND
UNITED STATES DEPARTMENT OF AGRICULTURE COOPERATING

SHEEP FEEDERS

USDA '60 EX. 5913 SHEET 1 OF 1