
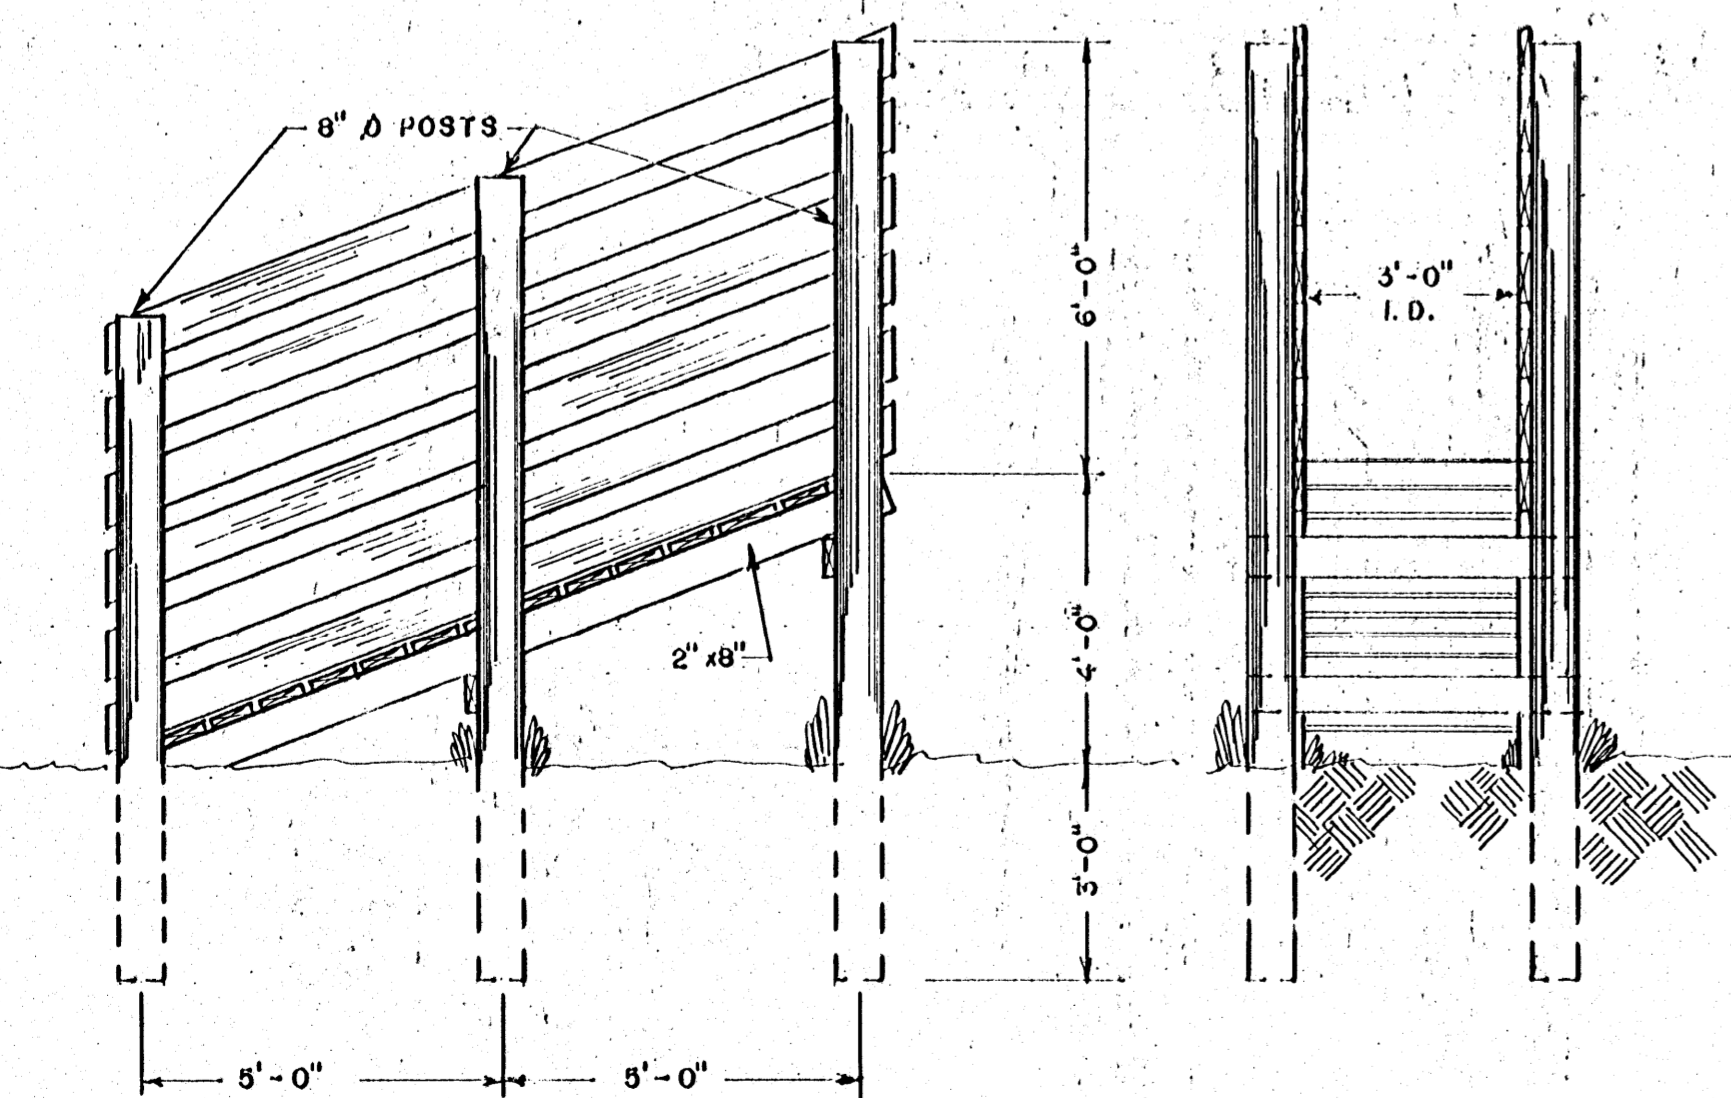


**PLAN**


SCALE: 20' = 1"

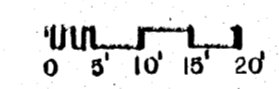

**DETAIL OF LOADING DOCK**

$\frac{3}{8}'' = 1'-0''$

A VARIABLE HEIGHT LOADING CHUTE (PLAN NO. 5852) MAY BE USED.

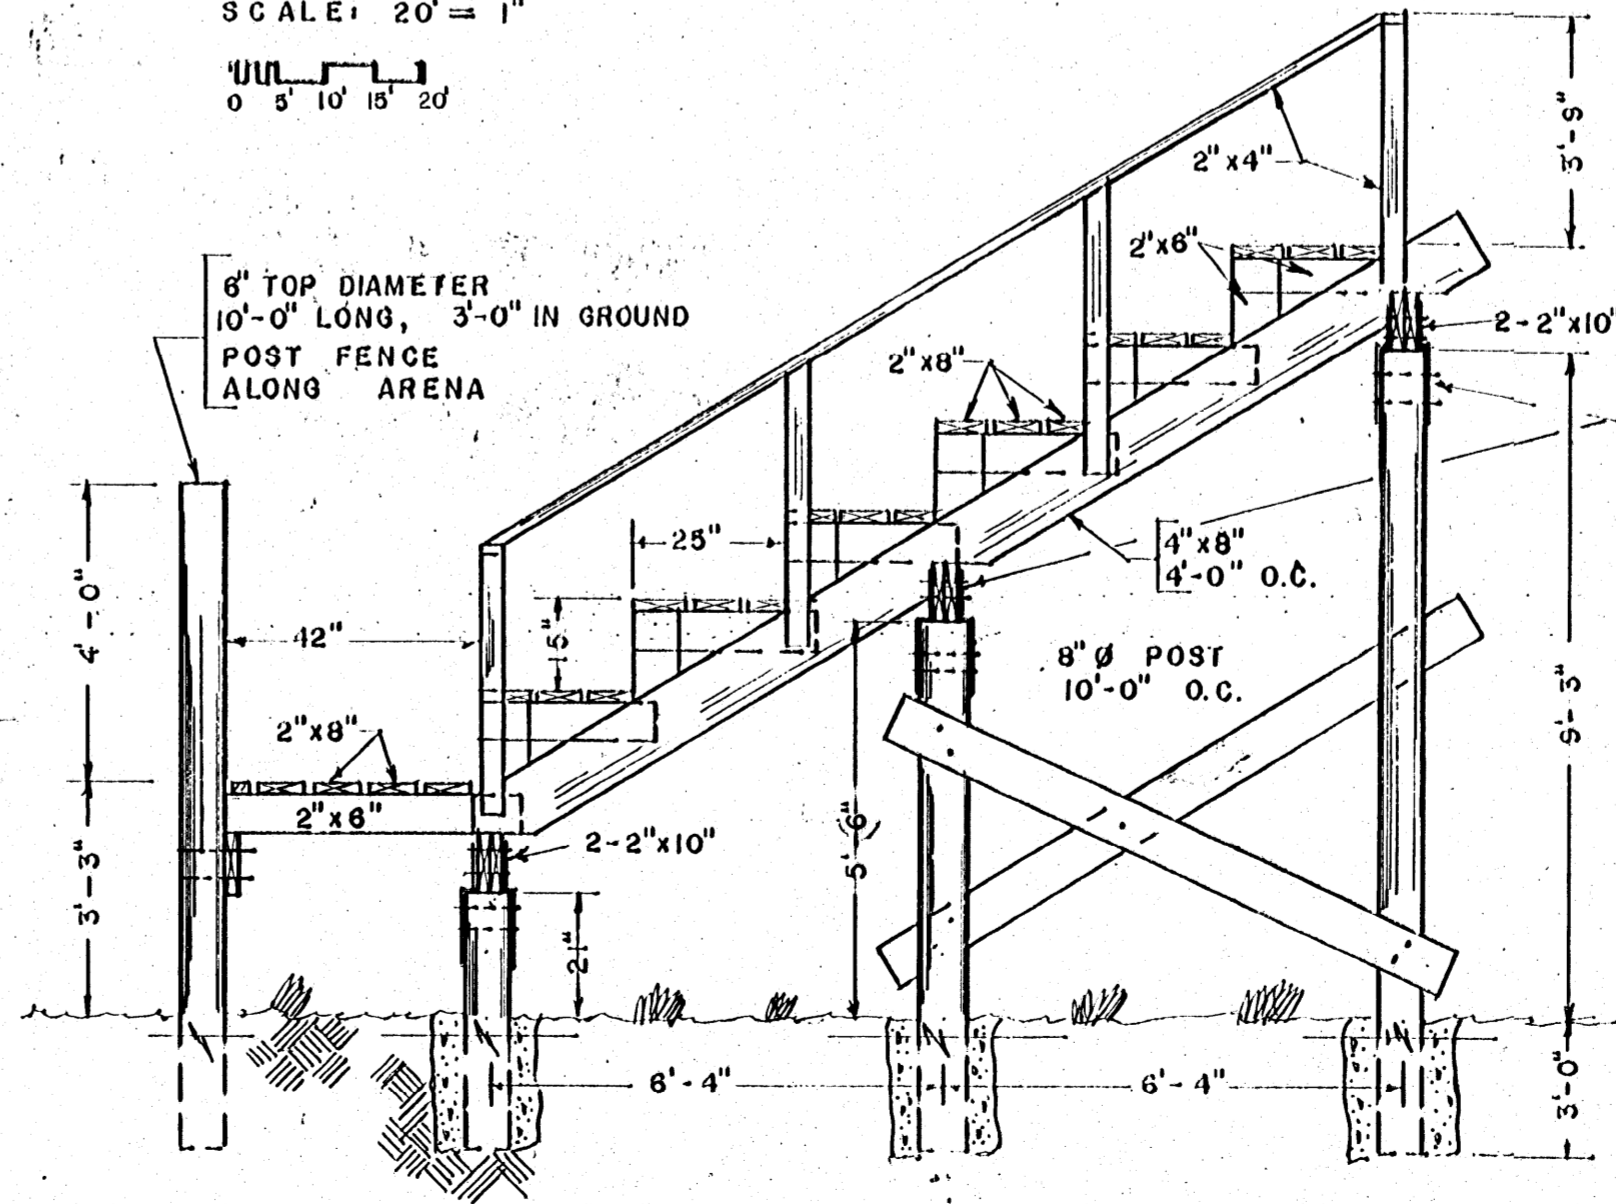

**SEATING DETAIL**


$\frac{3}{8}'' = 1'-0''$

ADAPTED FROM TEXAS A. & M. PLAN NO. 500

NOTE:  
ALL TIMBERS PRESSURE TREATED  
EXCLUDE CREOSOTE ON MEMBERS  
SUBJECT TO PHYSICAL CONTACT  
AVOID OIL AS TREATMENT

NOTE:  
POST SET IN CONCRETE  
3'-0" IN GROUND (MIN.)  
1'-6" DIA. HOLE


<b>RODEO ARENA</b>	
COOPERATIVE EXTENSION SERVICE STATE OF MISSISSIPPI	
MISSISSIPPI STATE UNIVERSITY AND UNITED STATES DEPARTMENT OF AGRICULTURE COOPERATING	
DRAWN BY: R.F.W.	CHECKED BY: L.M.
DATE: MAY, '71	DWG. NO. 6015-A SHEET 1 OF 3

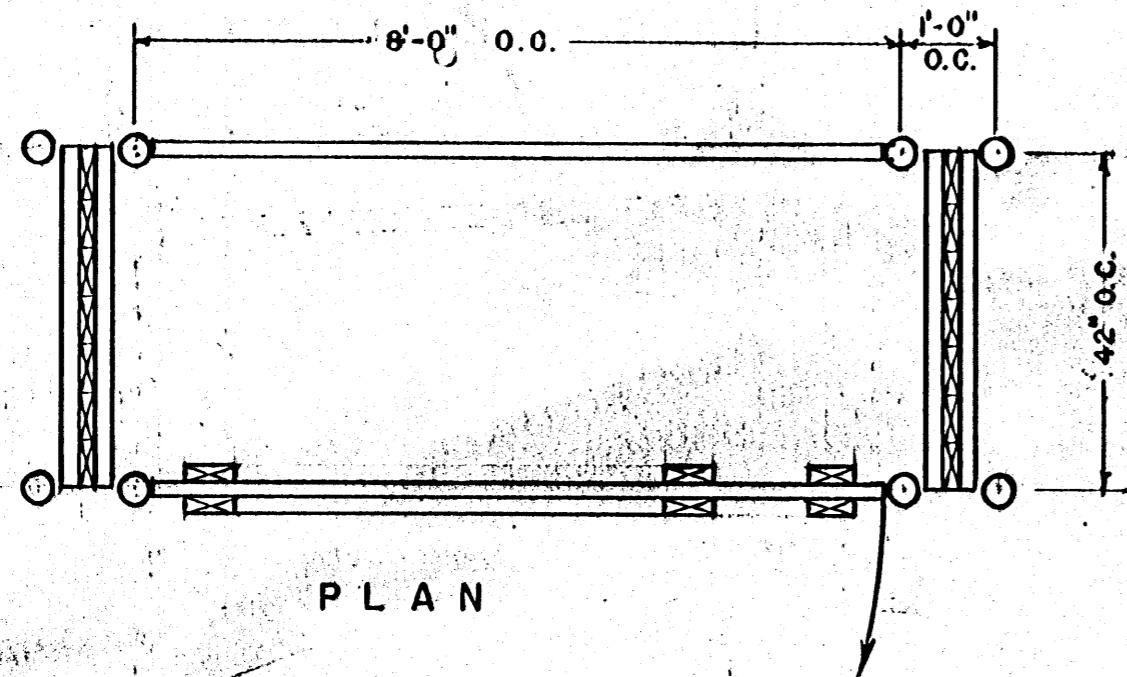

PLAN

NOTE:  
ALL LUMBER 2" x 6"

NOTE  
GATE SLIDES HORIZONTALLY  
ALONG TOP PIPE

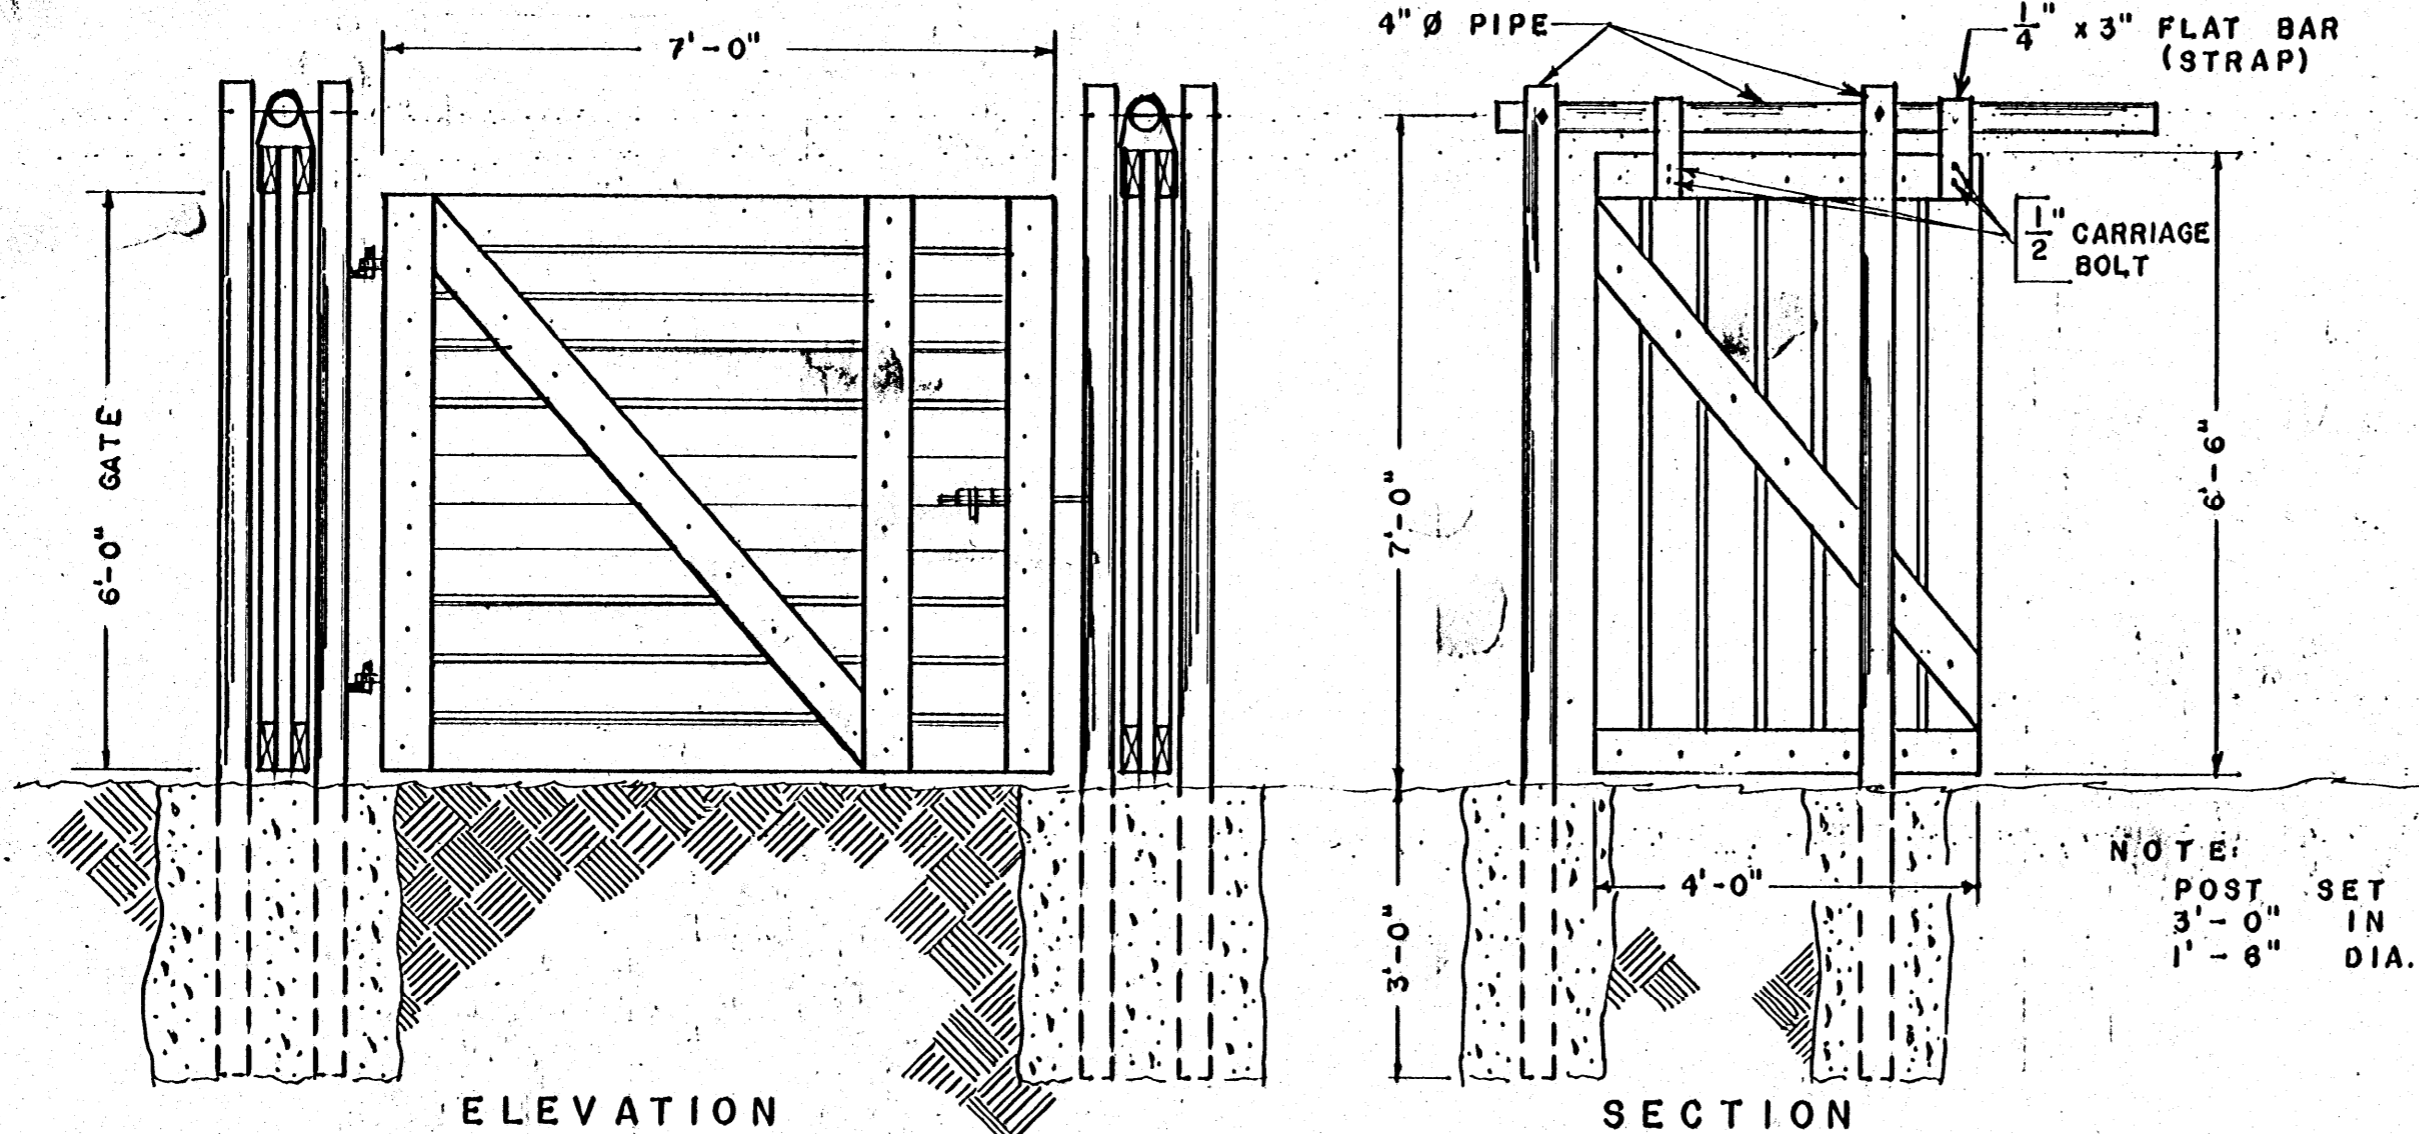


ELEVATION

SECTION

NOTE:  
POST SET IN CONCRETE  
3'-0" IN GROUND (MIN.)  
1'-6" DIA. HOLE

DETAIL OF TYP. BRONC SHUTE

SCALE: 1/2" = 1'-0"

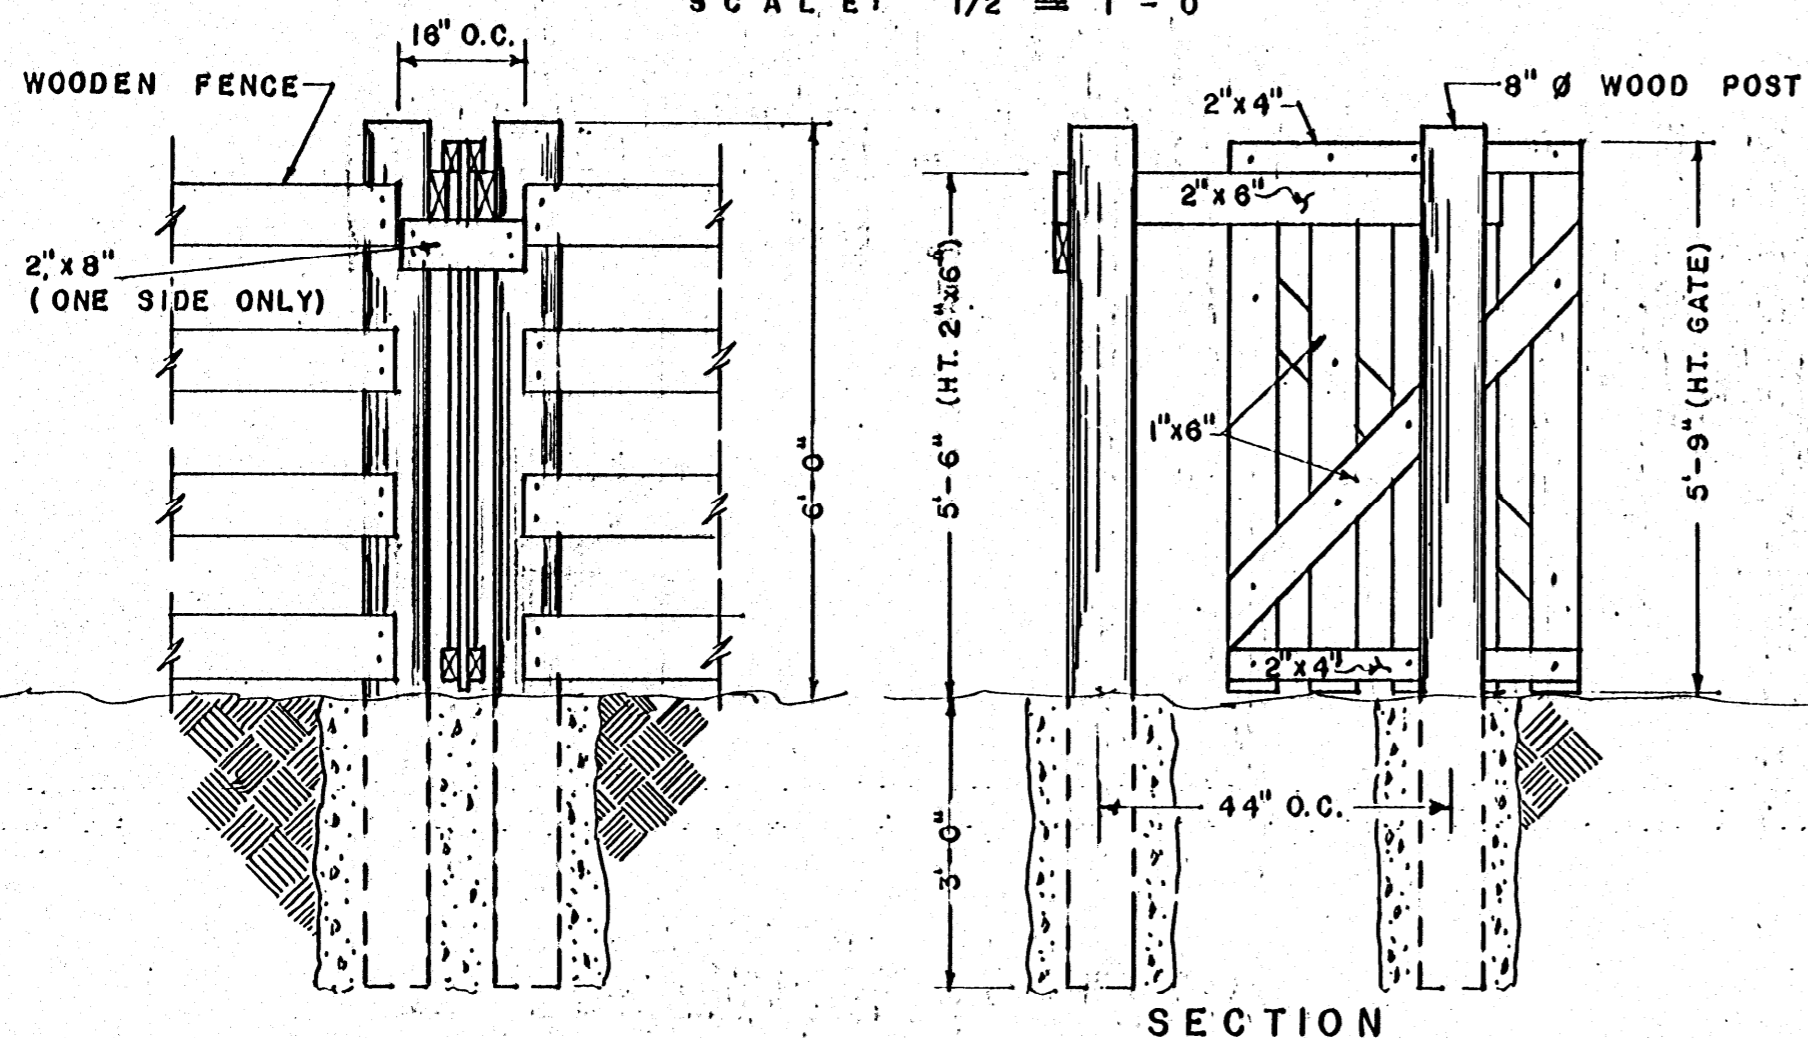

NOTE:  
GATE SLIDES HORIZONTALLY  
ON TOP OF 2" x 6" S

POST SET IN CONCRETE  
3'-0" IN GROUND (MIN.)  
1'-6" DIA. HOLE

SECTION

DETAIL OF CTR. SHUTE GATES

SCALE: 1/2" = 1'-0"


RODEO ARENA  
COOPERATIVE EXTENSION SERVICE  
STATE OF MISSISSIPPI  
MISSISSIPPI STATE UNIVERSITY  
AND

UNITED STATES DEPARTMENT OF AGRICULTURE COOPERATING


DRAWN BY: R.F.W. CHECKED BY: L.M.

ADAPTED FROM TEXAS  
A & M. PLAN NO. 500


DATE: MAY, '71 DWG. NO. 6015-A SHEET 2 OF 3

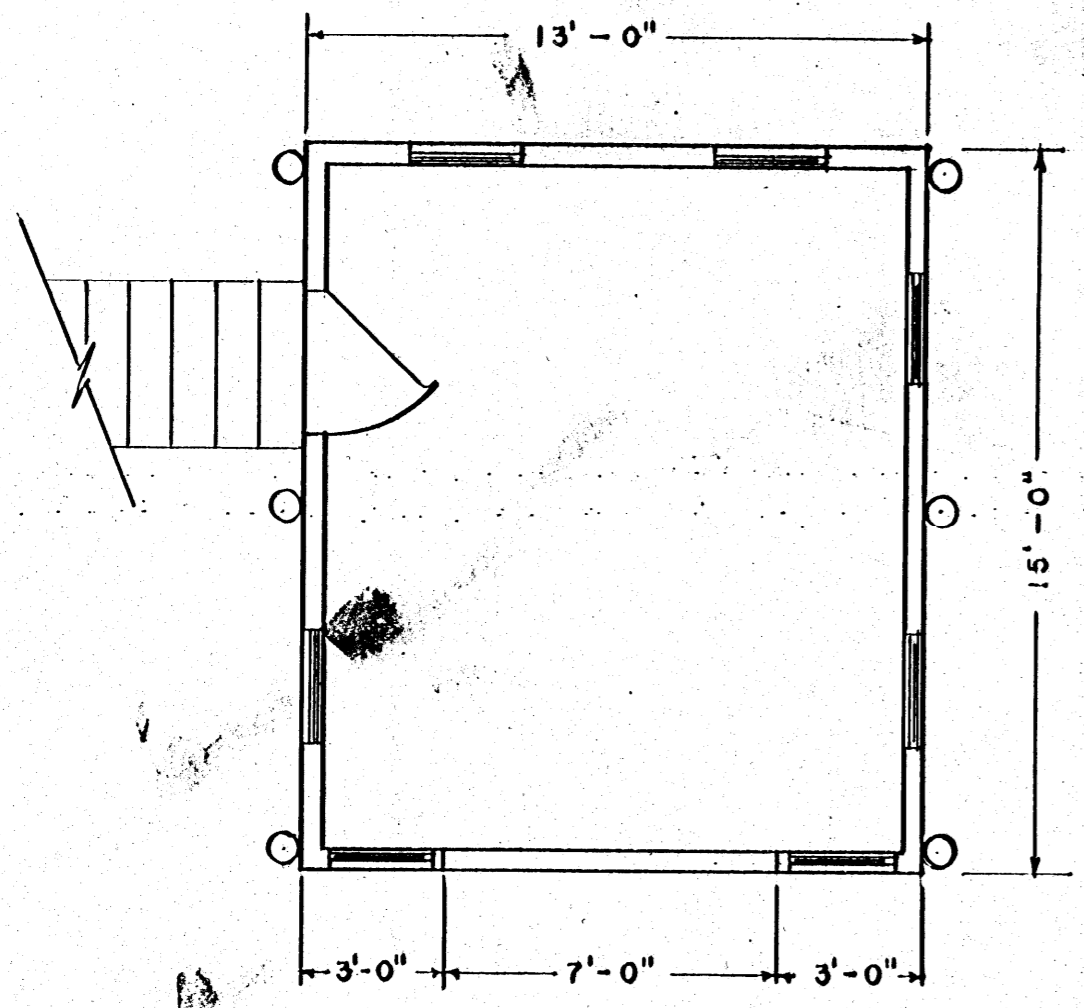

**PLAN**  
SCALE: 1/4" = 1'-0"

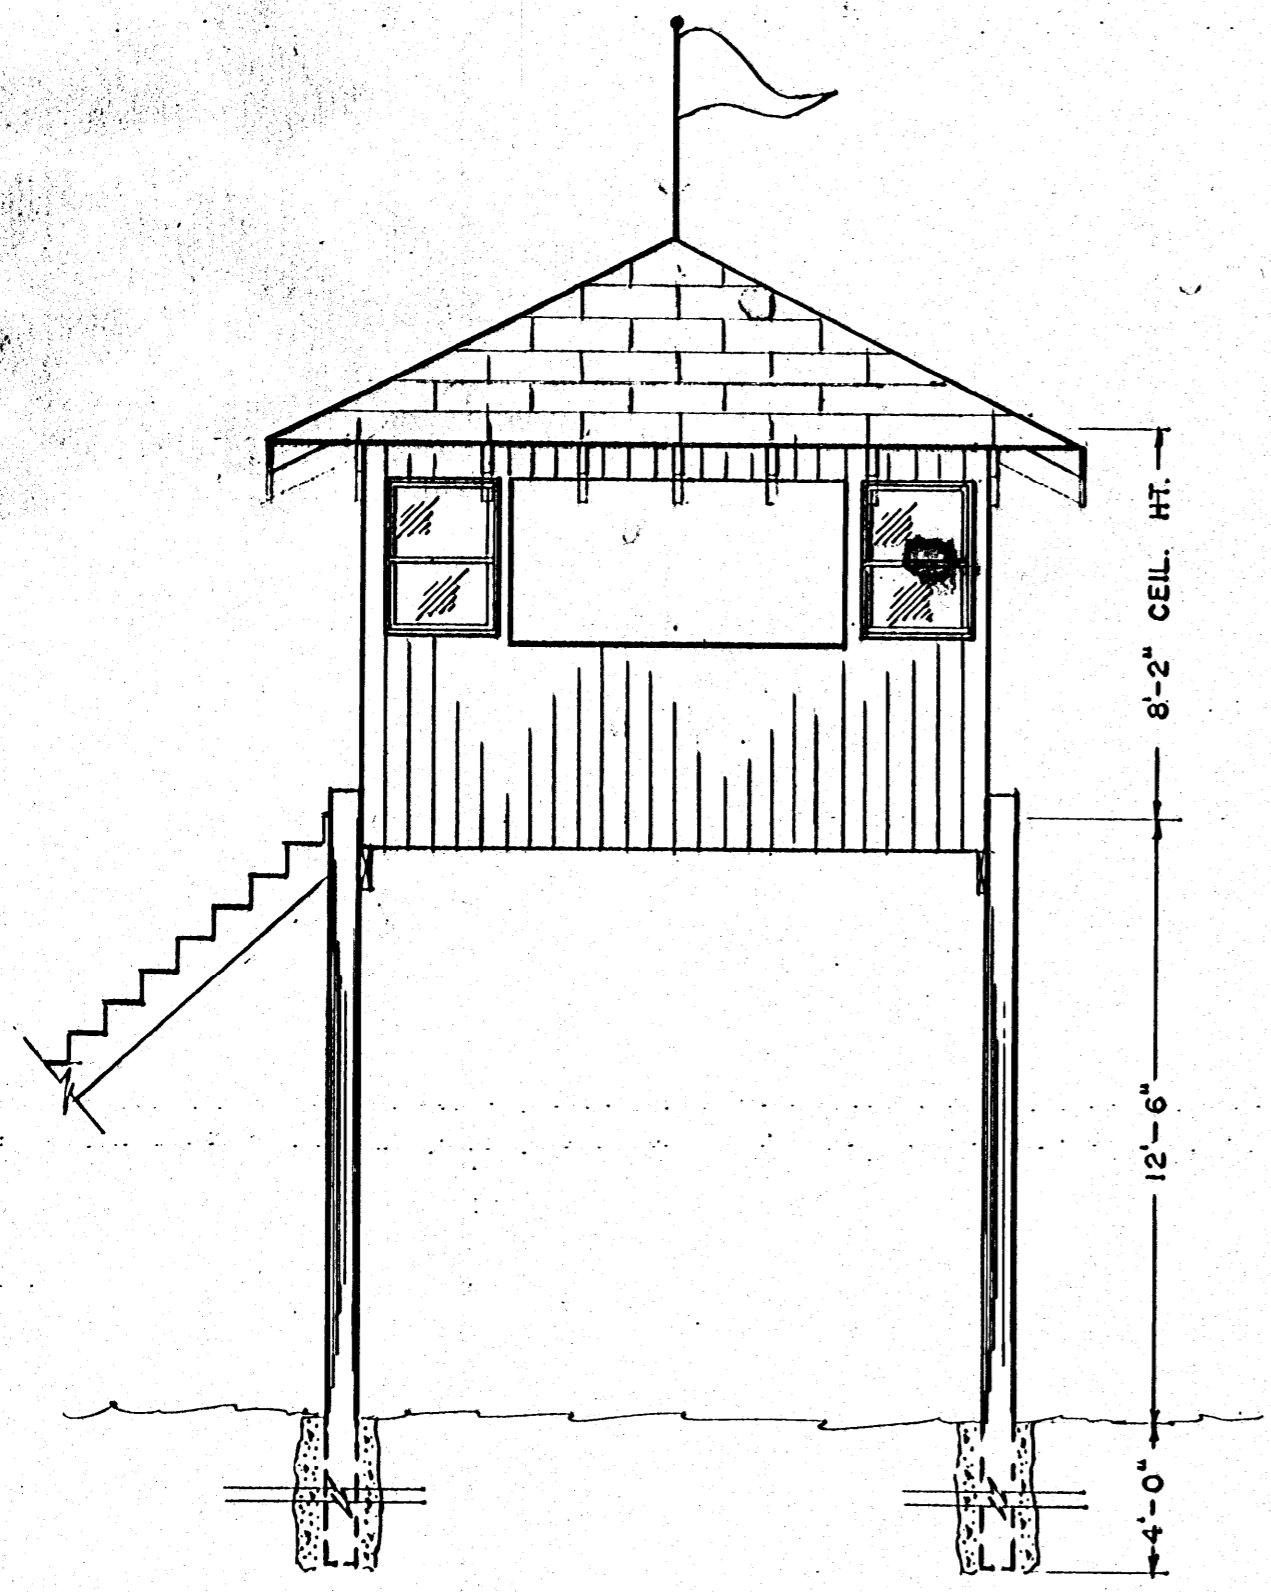

**ANNOUNCER'S BOOTH**  
SCALE: 1/4" = 1'-0"

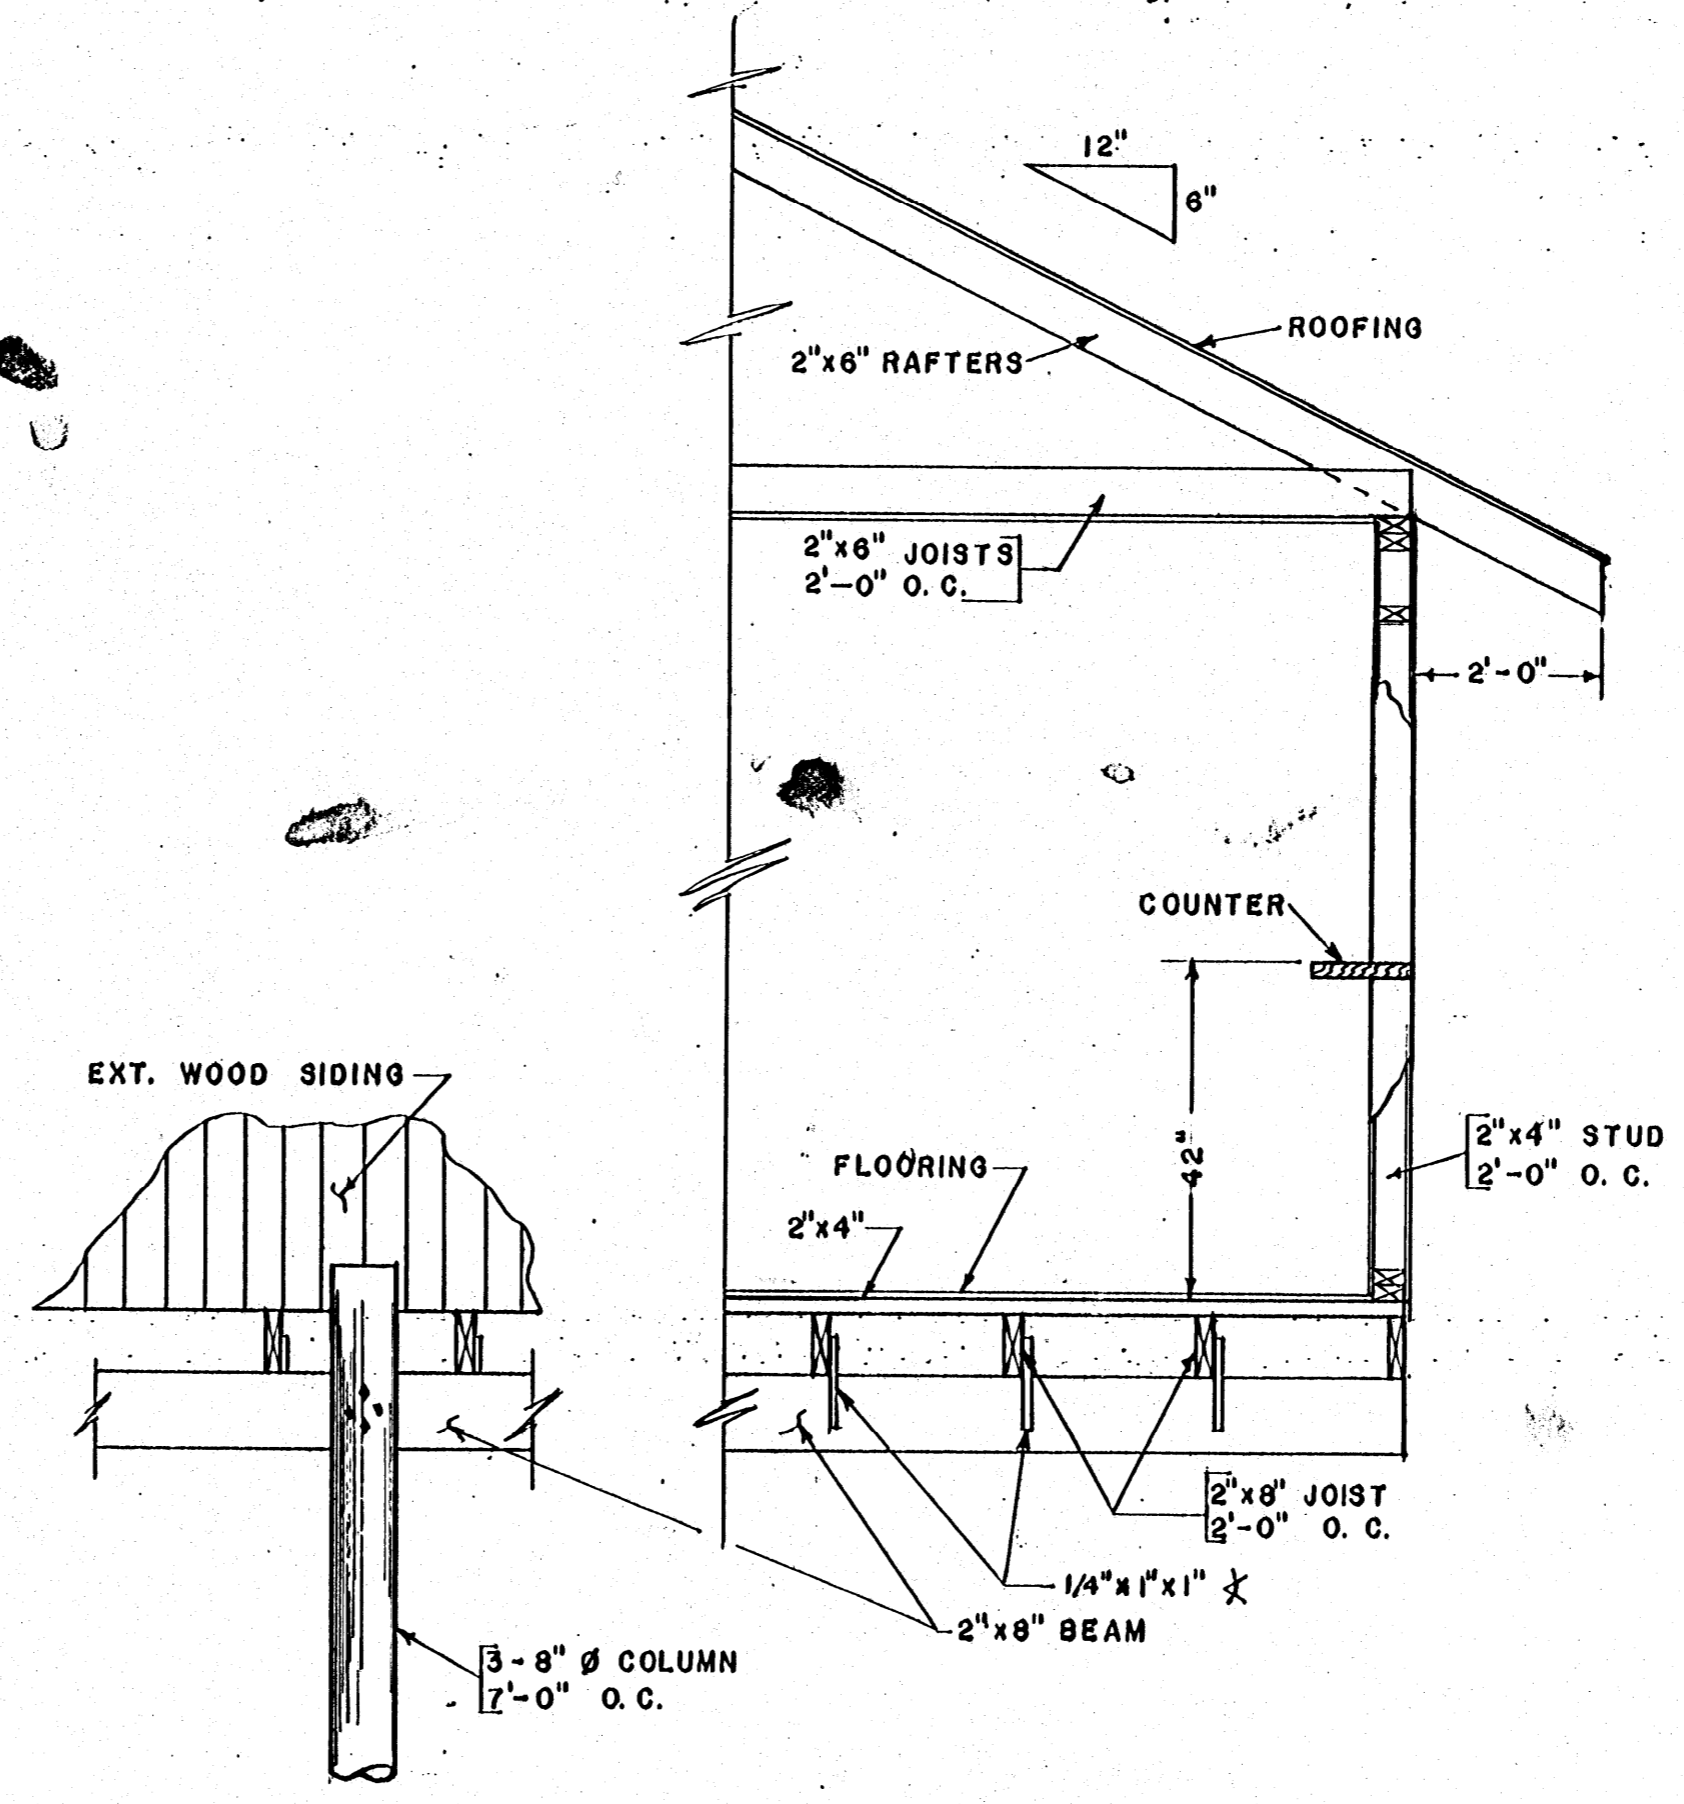

**SECTION**  
SCALE: 1/2" = 1'-0"

<b>RODEO ARENA</b>		
COOPERATIVE EXTENSION SERVICE		
STATE OF MISSISSIPPI		
MISSISSIPPI STATE UNIVERSITY		
AND		
UNITED STATES DEPARTMENT OF AGRICULTURE COOPERATING		
DRAWN BY: R.F.W.	CHECKED BY: L.M.	
ADAPTED FROM TEXAS A. & M. PLAN NO. 500	DATE: MAY, '71	DWG. NO. 6015-A SHEET 3 OF 3