
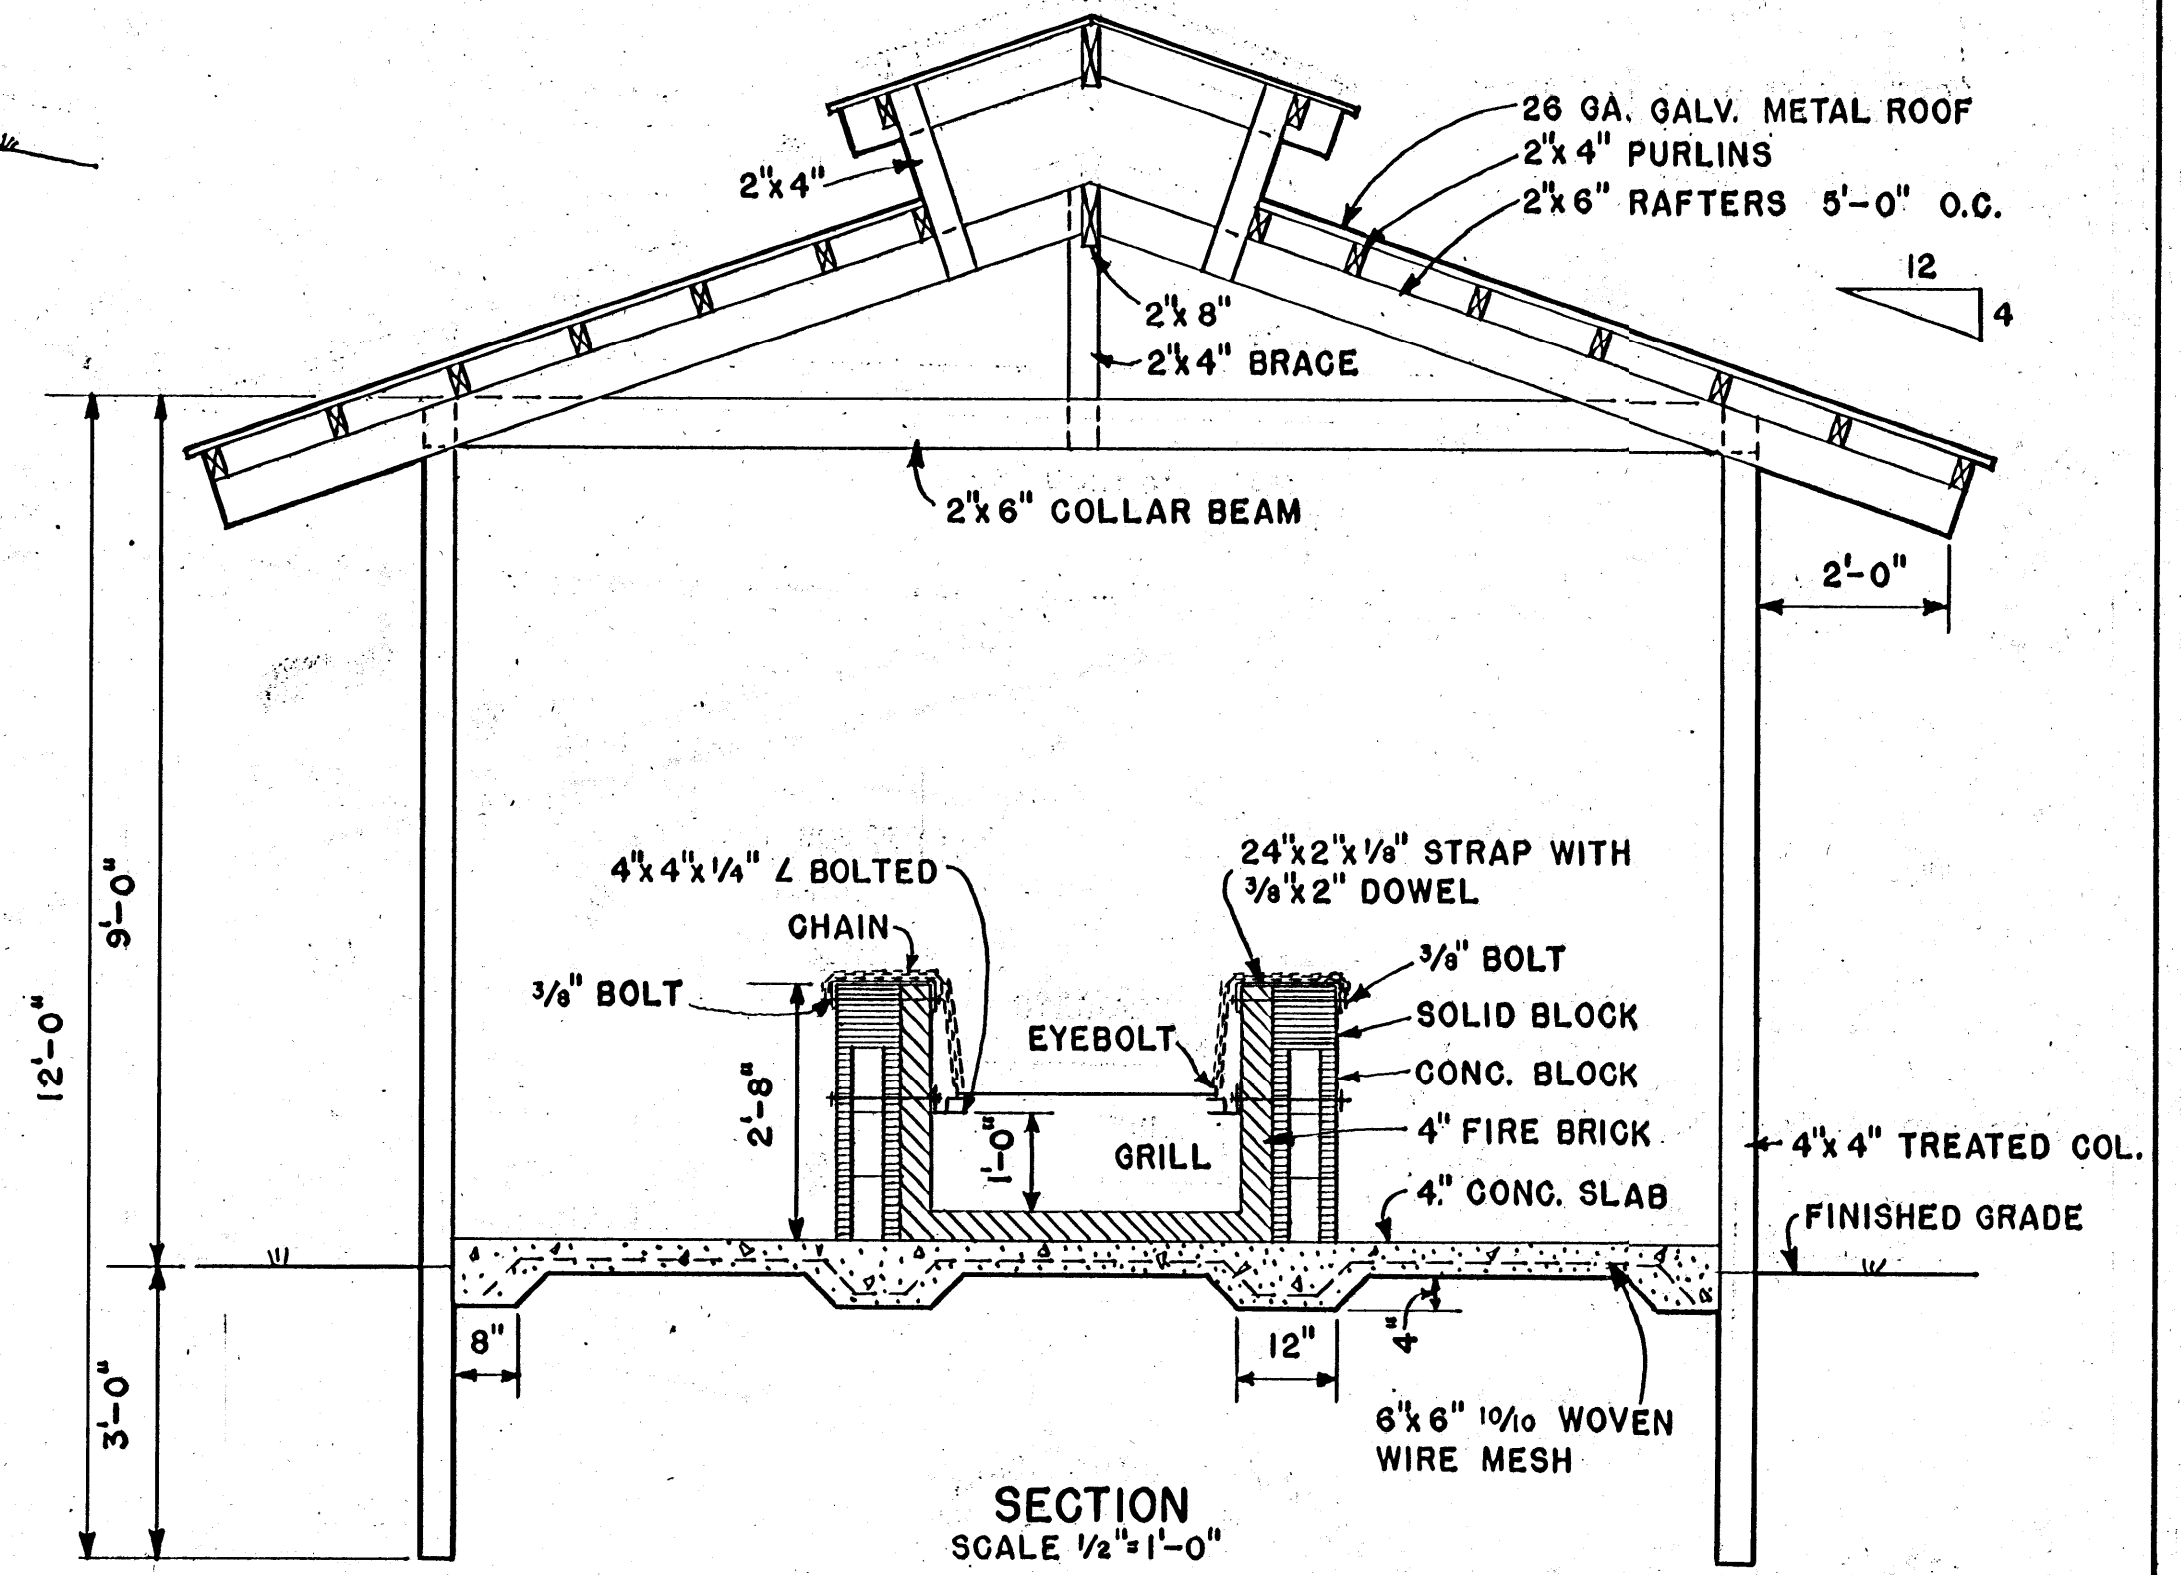
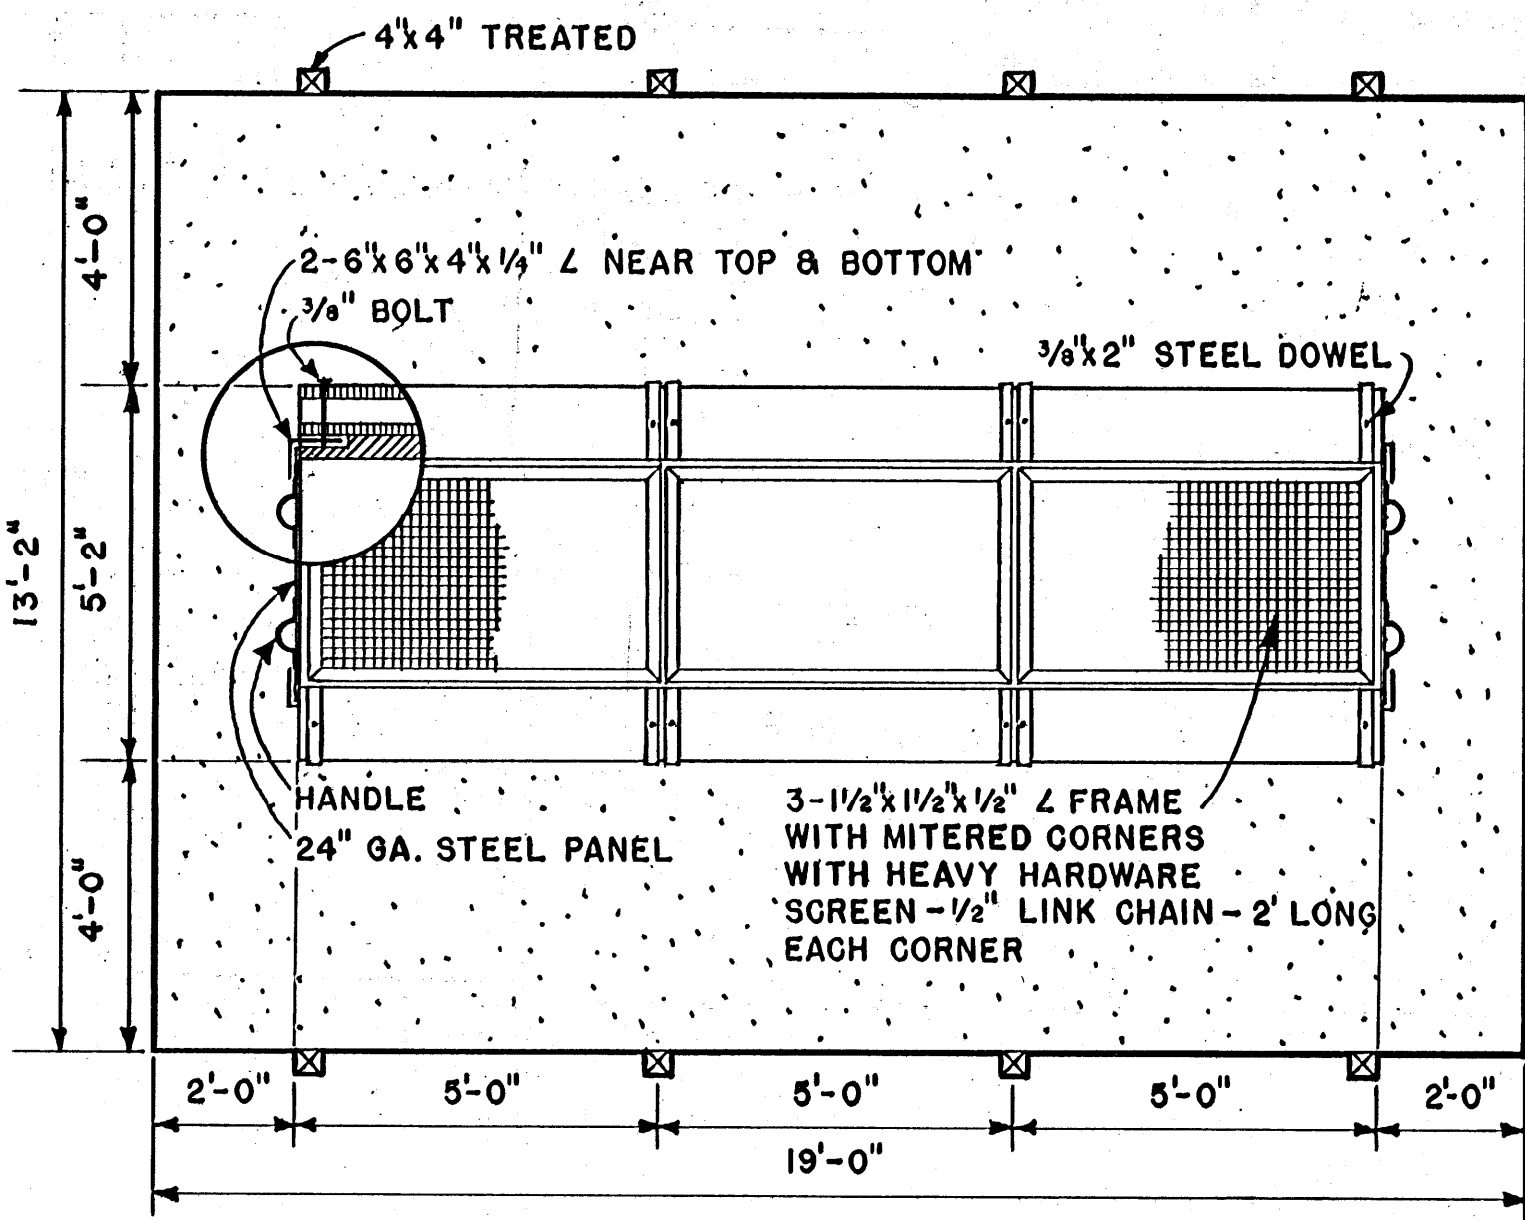


ISOMETRIC

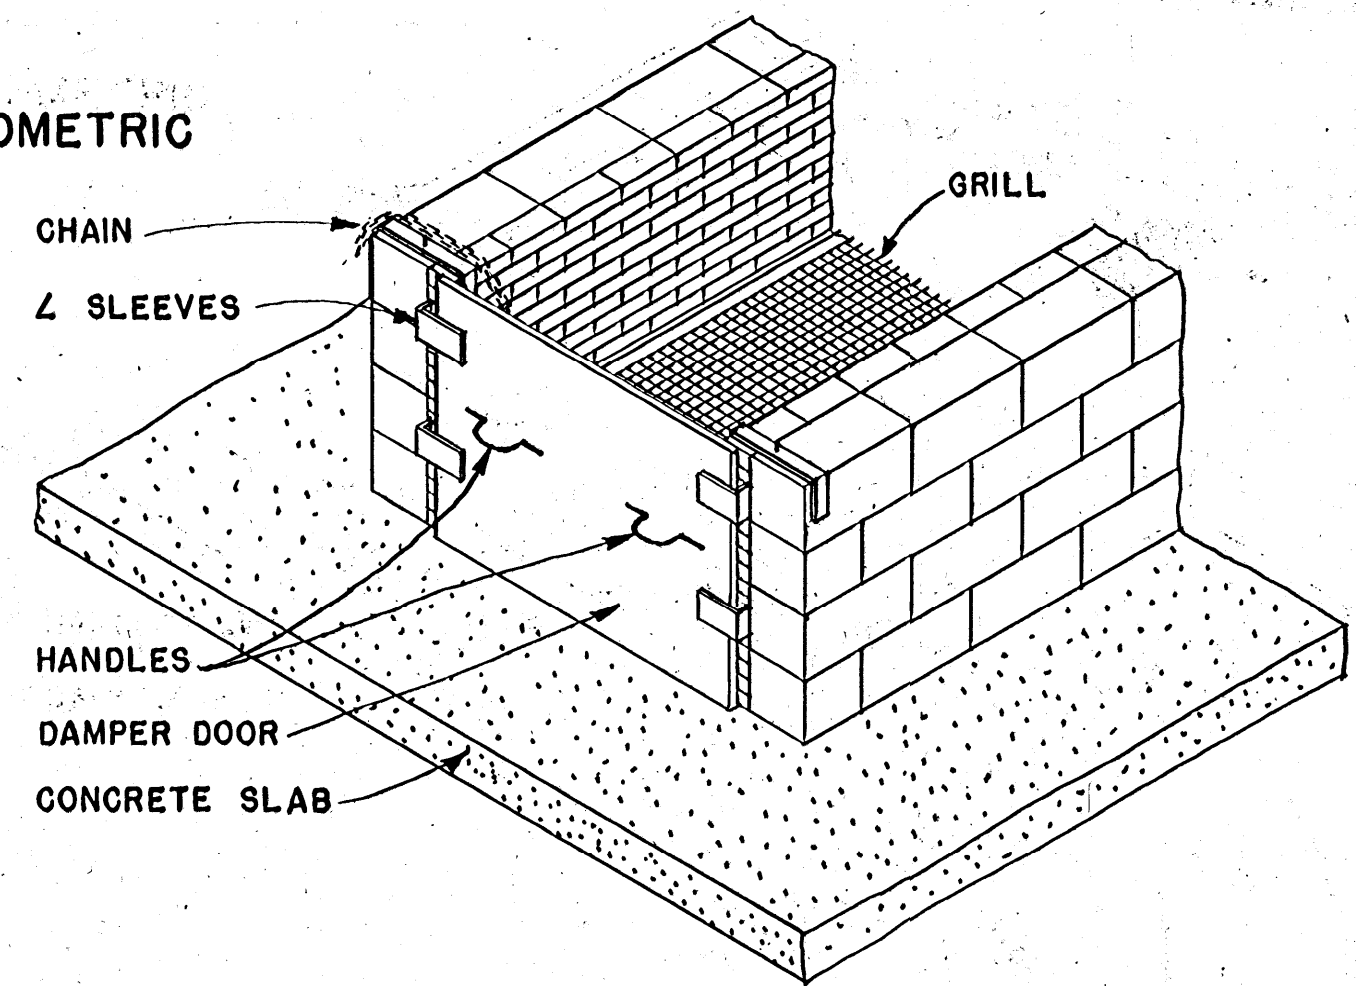

COOPERATIVE EXTENSION WORK IN
AGRICULTURE AND HOME ECONOMICS
STATE OF MISSISSIPPI
MISSISSIPPI STATE UNIVERSITY
AND
UNITED STATES DEPARTMENT OF AGRICULTURE COOPERATING

SHELTERED BAR-B-Q-PIT

FLA. '67 EX. 6020 SHEET 1 OF 1

BASED ON FLA. PLAN 1065