



PLAN
SCALE: 3/32" = 1'-0"

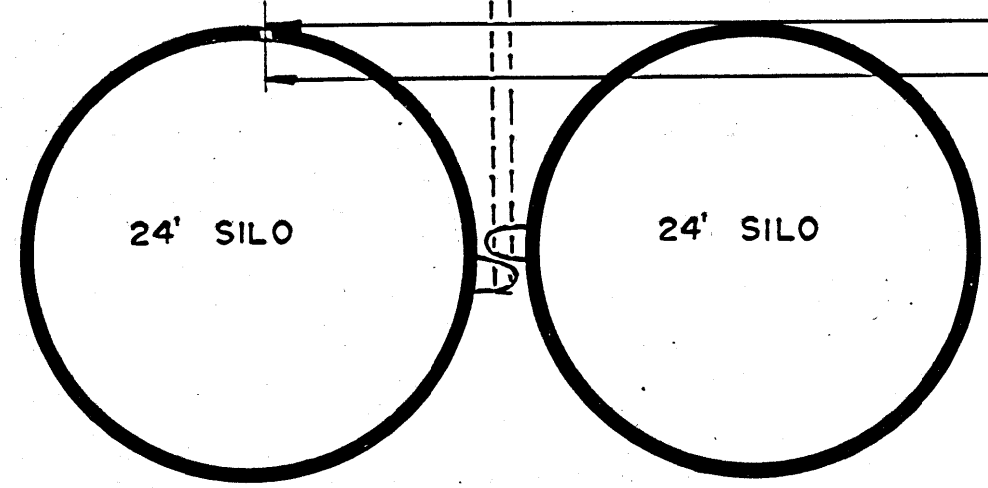

OPTIONAL SHED TO PROTECT TRACTOR & SPREADER

GENERAL NOTES

- PLANNED TO ALLOW 2 SEPARATE HERDS
- *DIMENSIONS SUBJECT TO MANUFACTURER'S SPECIFICATIONS, AND TYPE OF PARLOR SELECTED. SEE SHEET 2.
- USE TRUSSES BY REPUTABLE MFGR. DESIGNED FOR 30 LB. PER. SQ. FT. TOTAL LOAD.
- CONSULT ON ALL DETAILS WITH DAIRY INSPECTION AUTHORITIES BEFORE CONSTRUCTION.

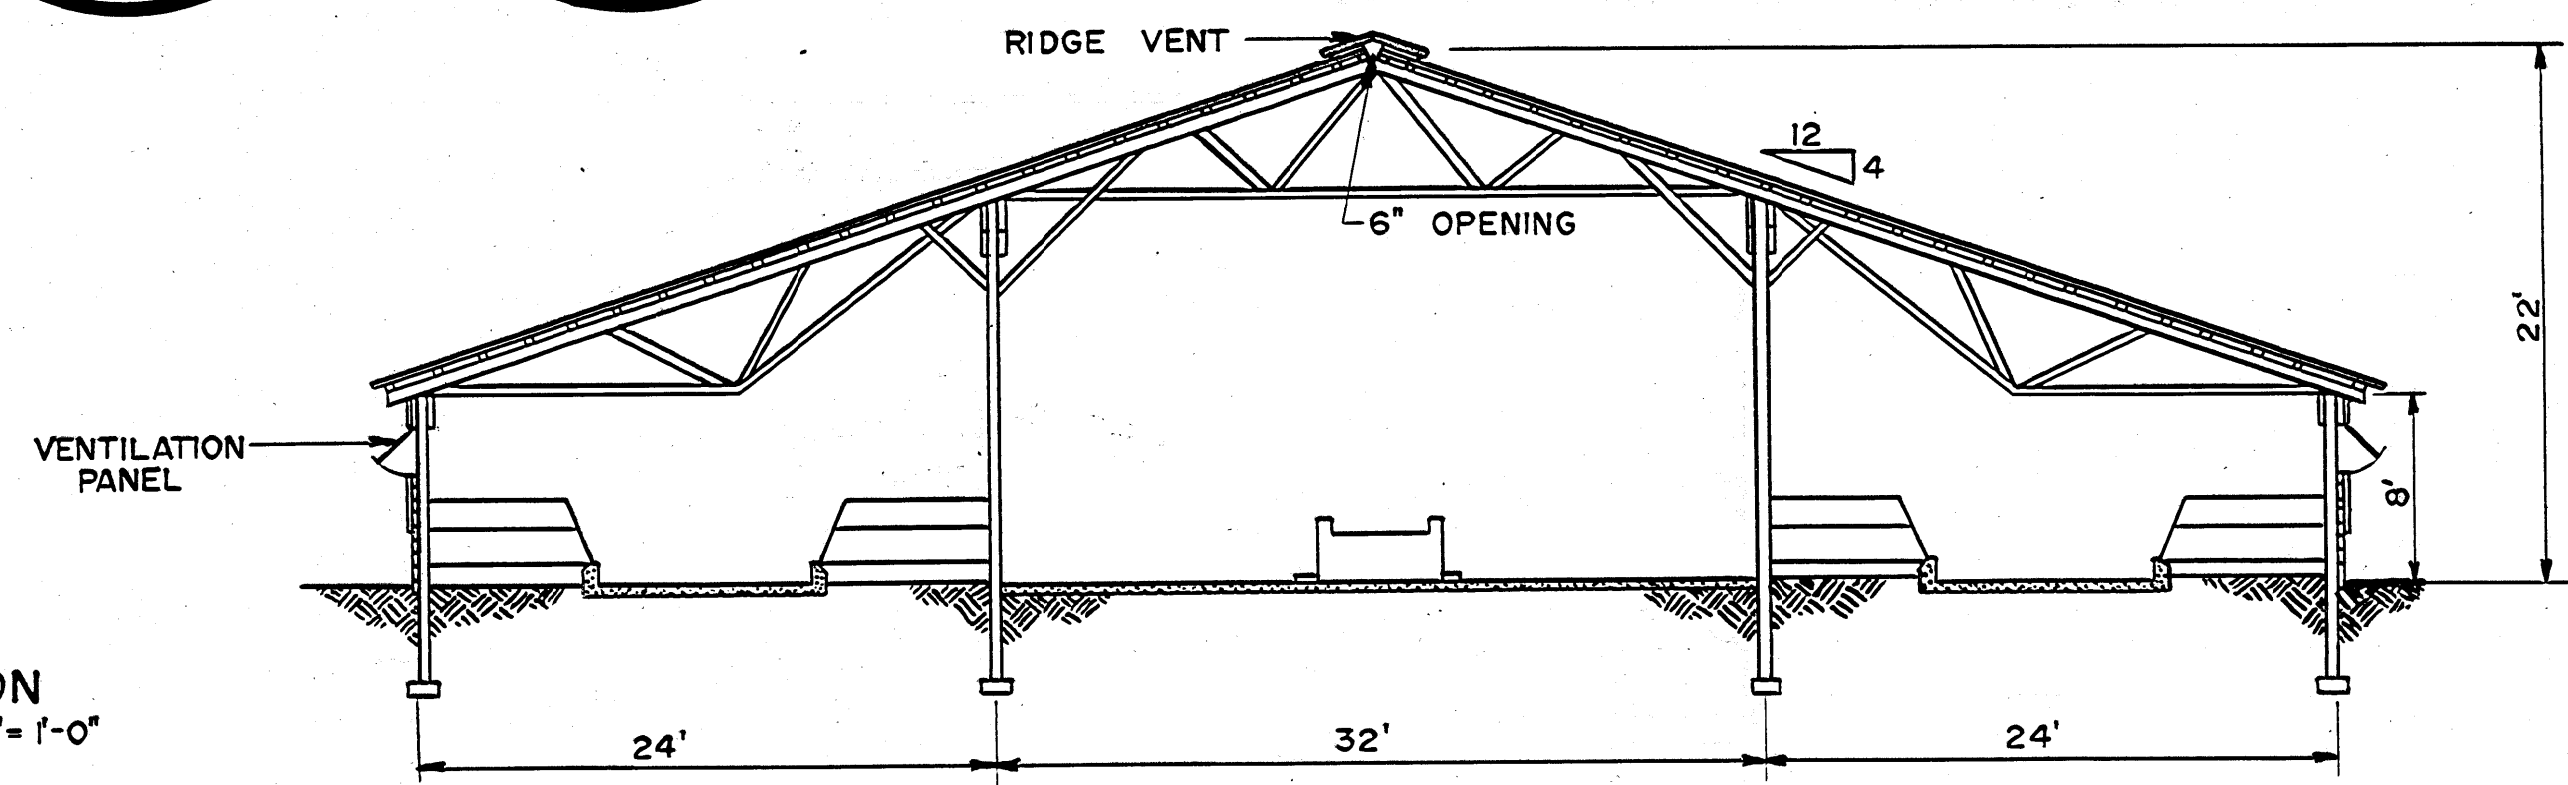

SECTION
SCALE: 1/8" = 1'-0"

PENN. STATE UNIV. PLAN No. 723-334


COOPERATIVE EXTENSION WORK IN AGRICULTURE AND HOME ECONOMICS
STATE OF MISSISSIPPI
MISSISSIPPI STATE UNIVERSITY
AND
UNITED STATES DEPARTMENT OF AGRICULTURE COOPERATING

FREE - STALL SYSTEM
4 ROW


PENN. '67	EX. 6035	SHEET 1 OF 2
-----------	----------	--------------

ALTERNATE


LAYOUTS

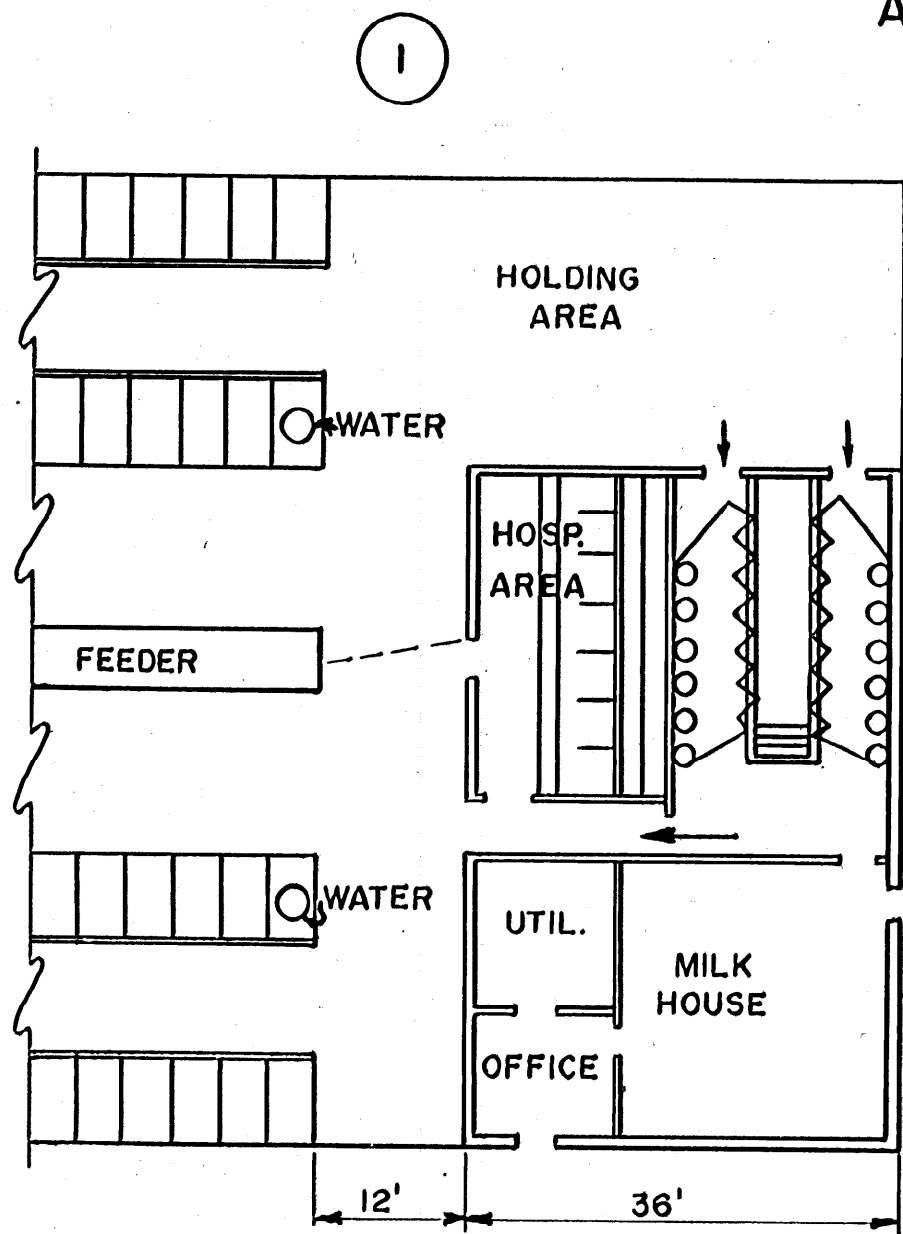


1. SEPARATE HOLDING AREA
HERRINGBONE PARLOR

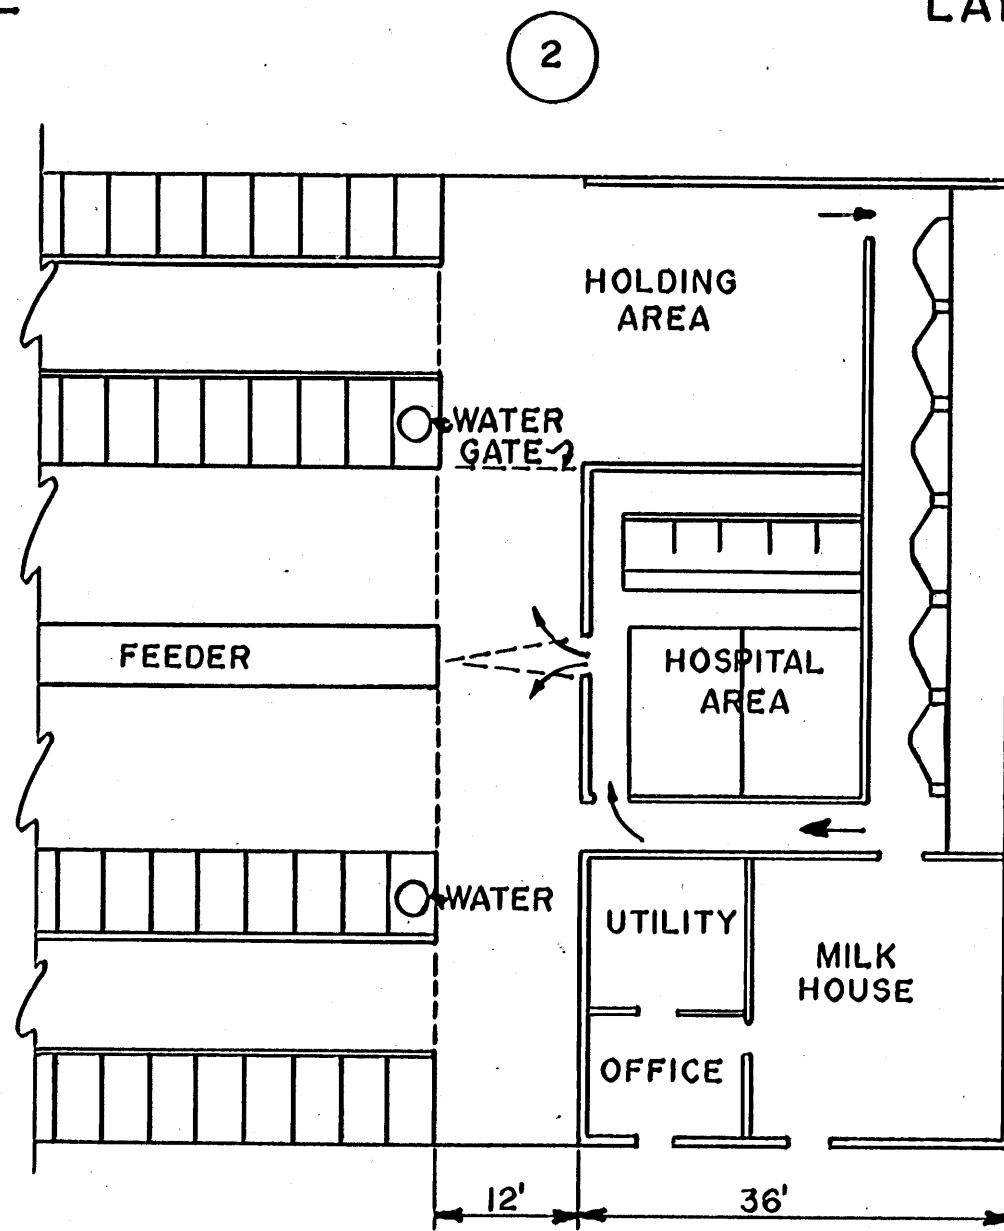

2. SEPARATE HOLDING AREA
SIDE OPENING PARLOR

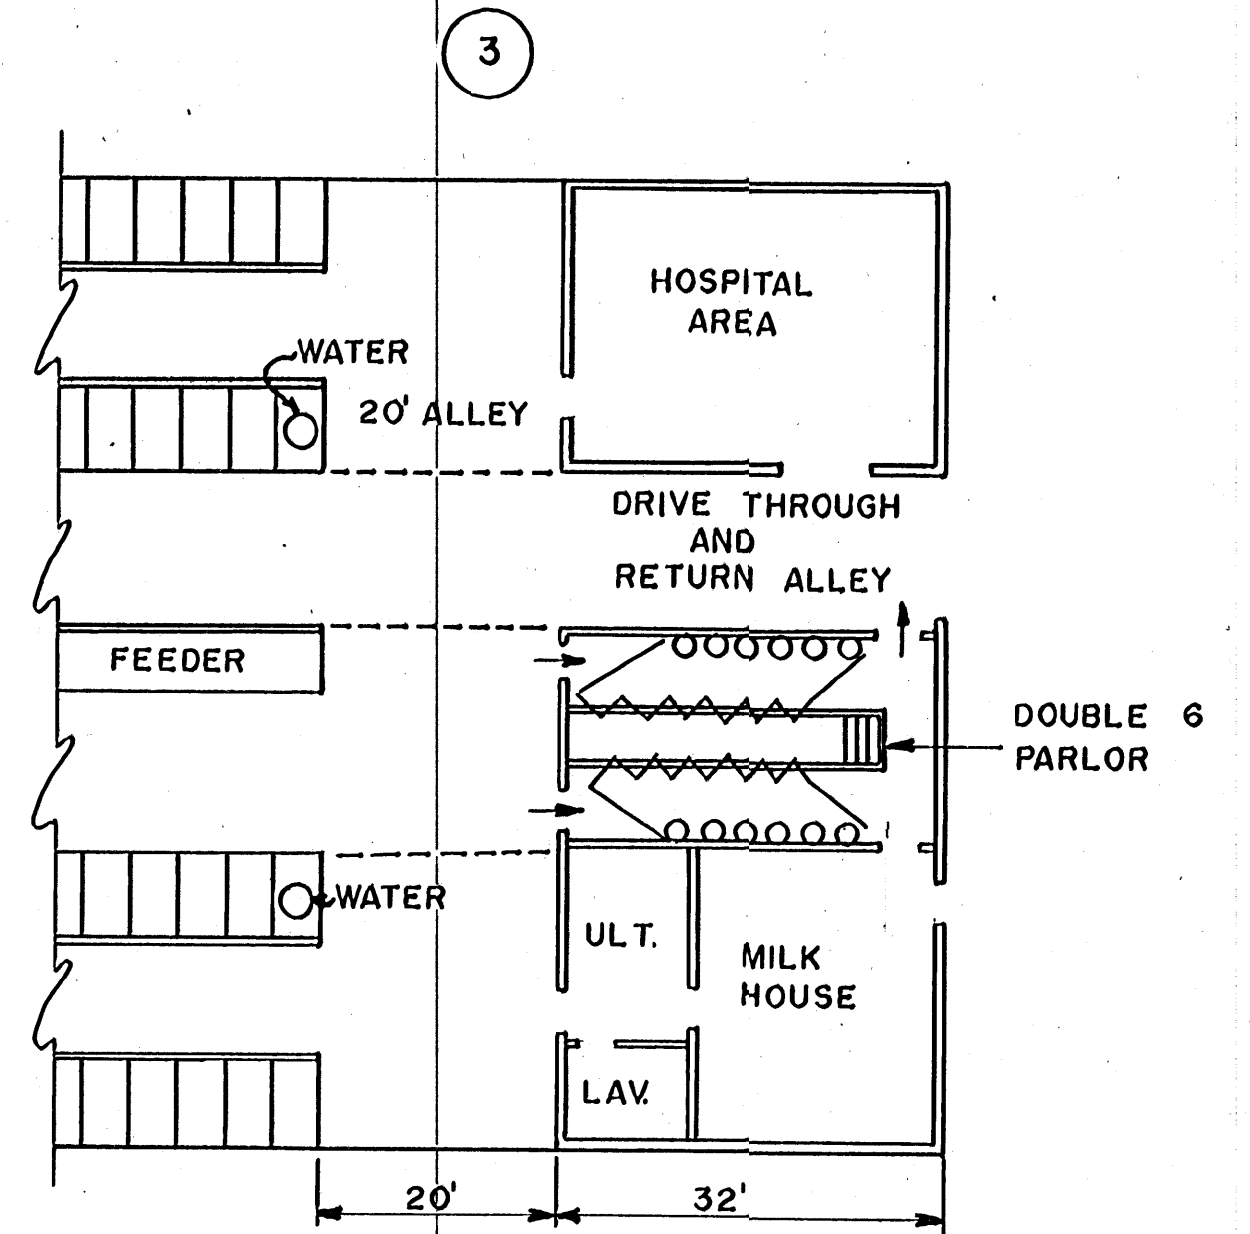

3. RETURN ALLEY, DESIGNED FOR
DRIVE THROUGH WAGON FEEDING

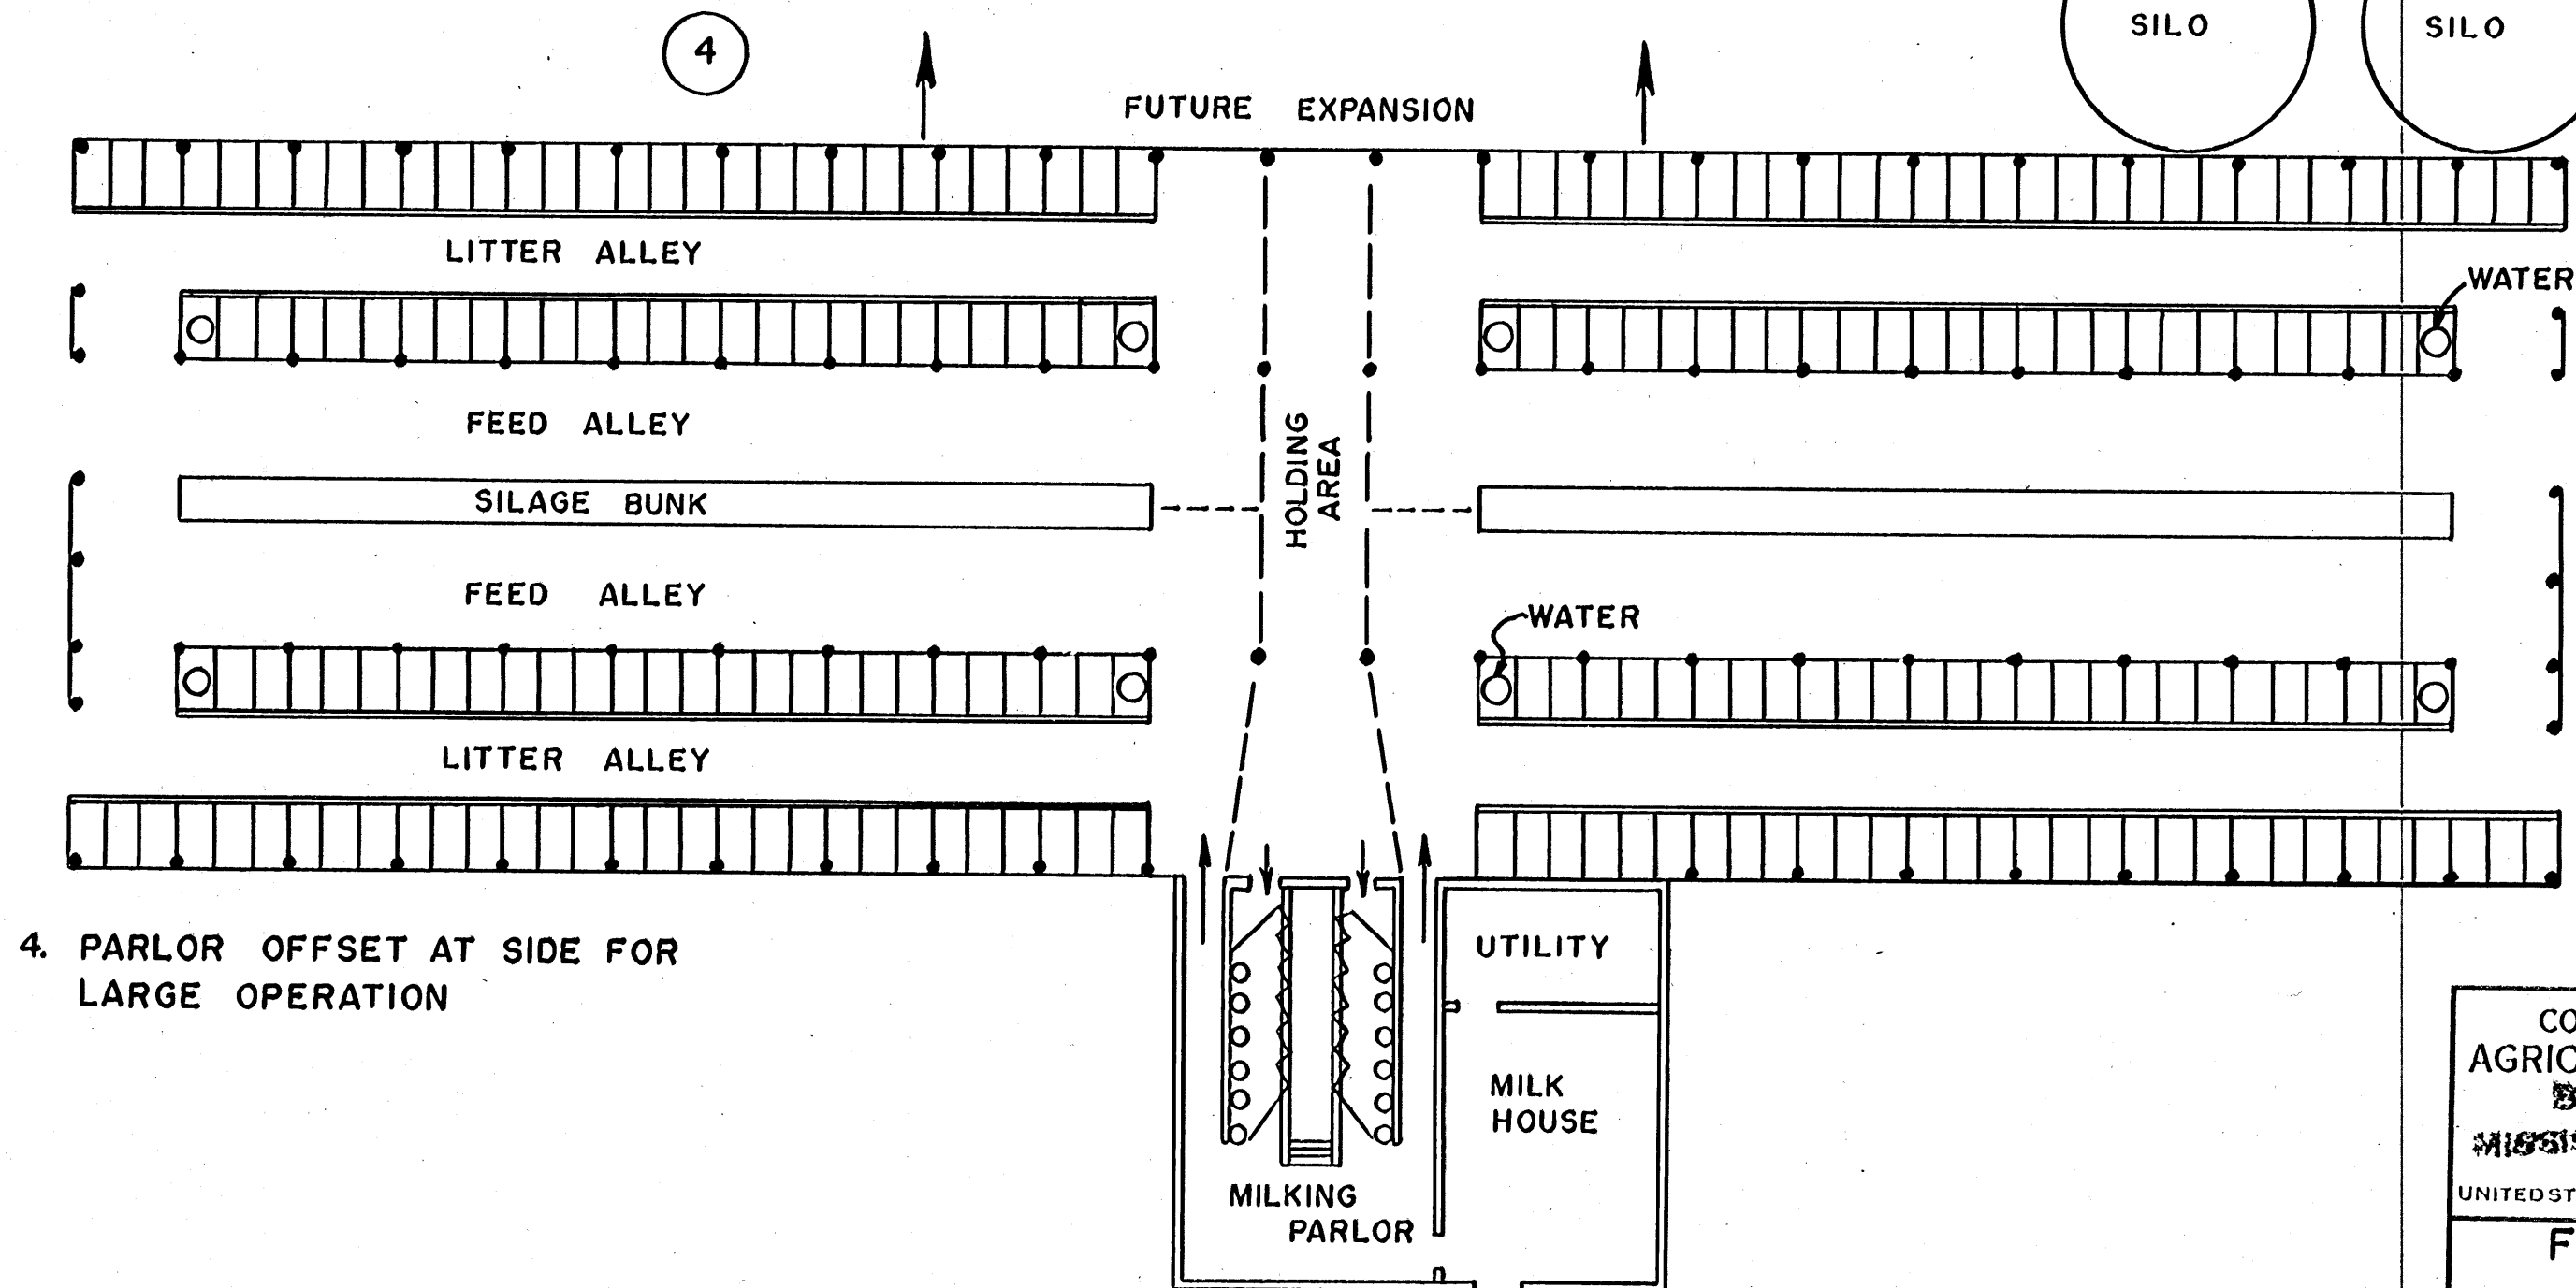

4. PARLOR OFFSET AT SIDE FOR
LARGE OPERATION

COOPERATIVE EXTENSION WORK IN
AGRICULTURE AND HOME ECONOMICS
STATE OF MISSISSIPPI
MISSISSIPPI STATE UNIVERSITY
AND
UNITED STATES DEPARTMENT OF AGRICULTURE COOPERATING

**FREE - STALL SYSTEM
4 ROW**

PENN. '67	EX. 6035	SHEET 2 OF 2
-----------	----------	--------------

NOTE: SCALE $\frac{1}{16}'' = 1'-0''$ UNLESS OTHERWISE NOTED