



SECTION "B-B"  
DOUBLE STALL BARN

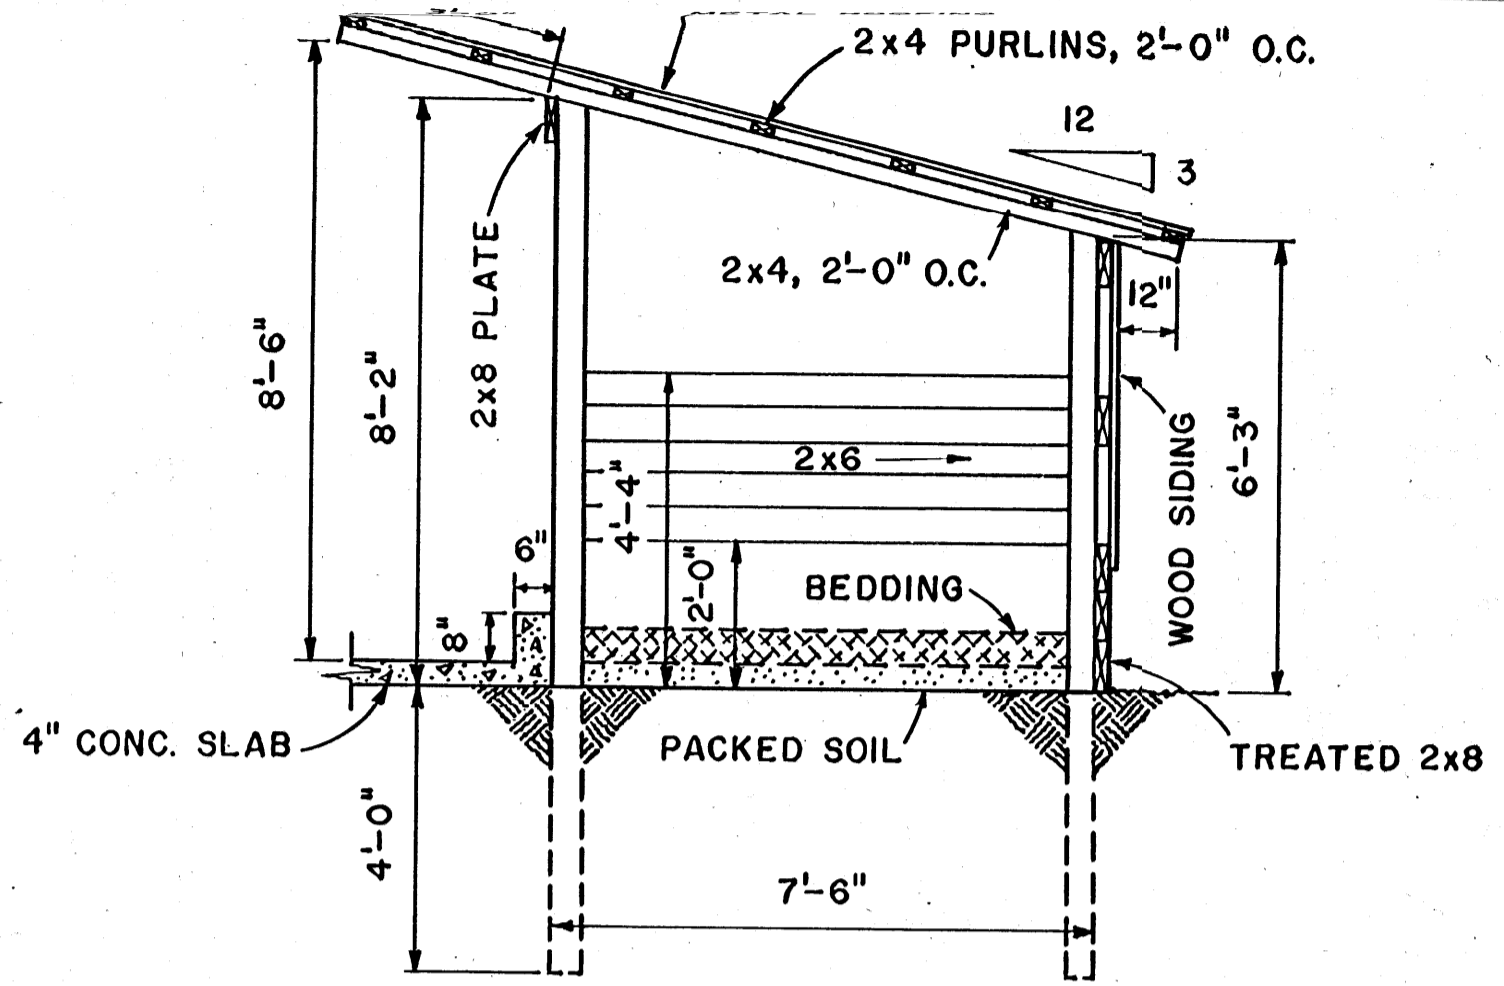


SECTION "A-A"  
SINGLE STALL BARN

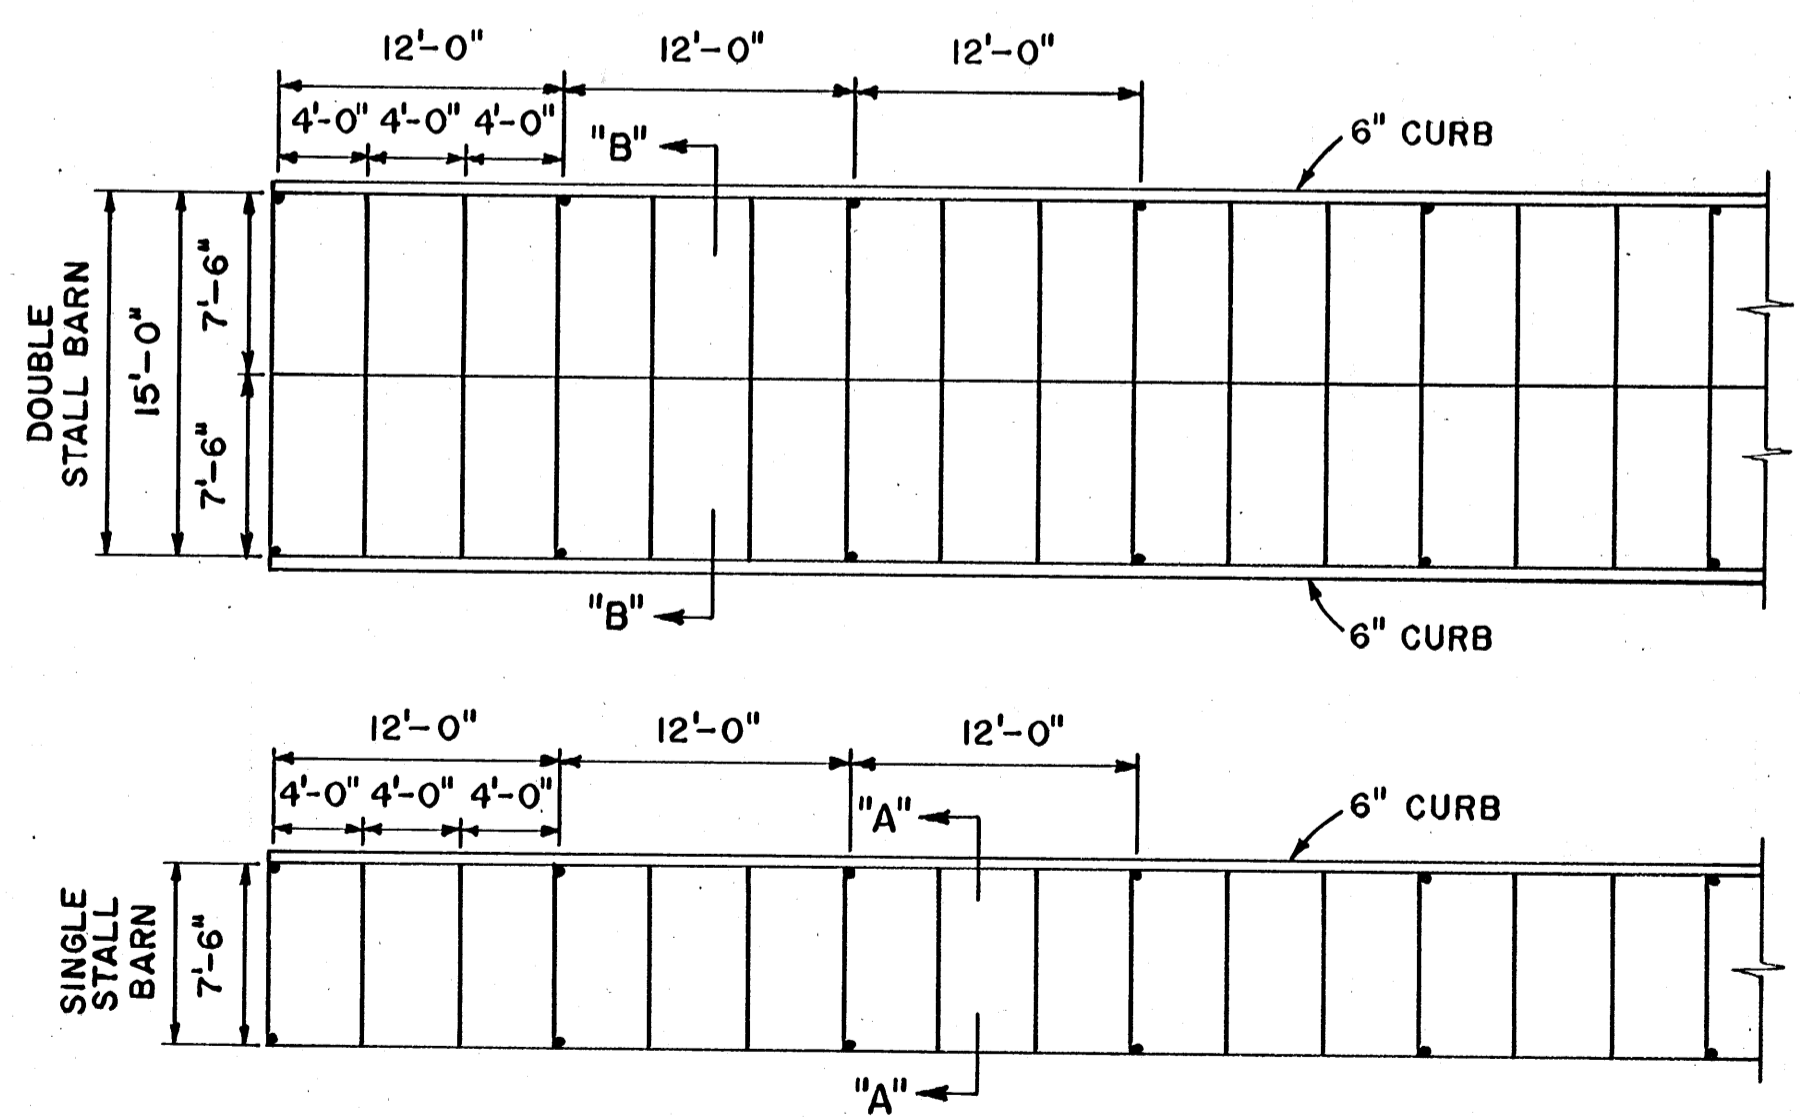

PLAN-SINGLE AND DOUBLE STALL BARN

SCALE: 1/8" = 1'-0"  
12' 1' 3' 5' 7'

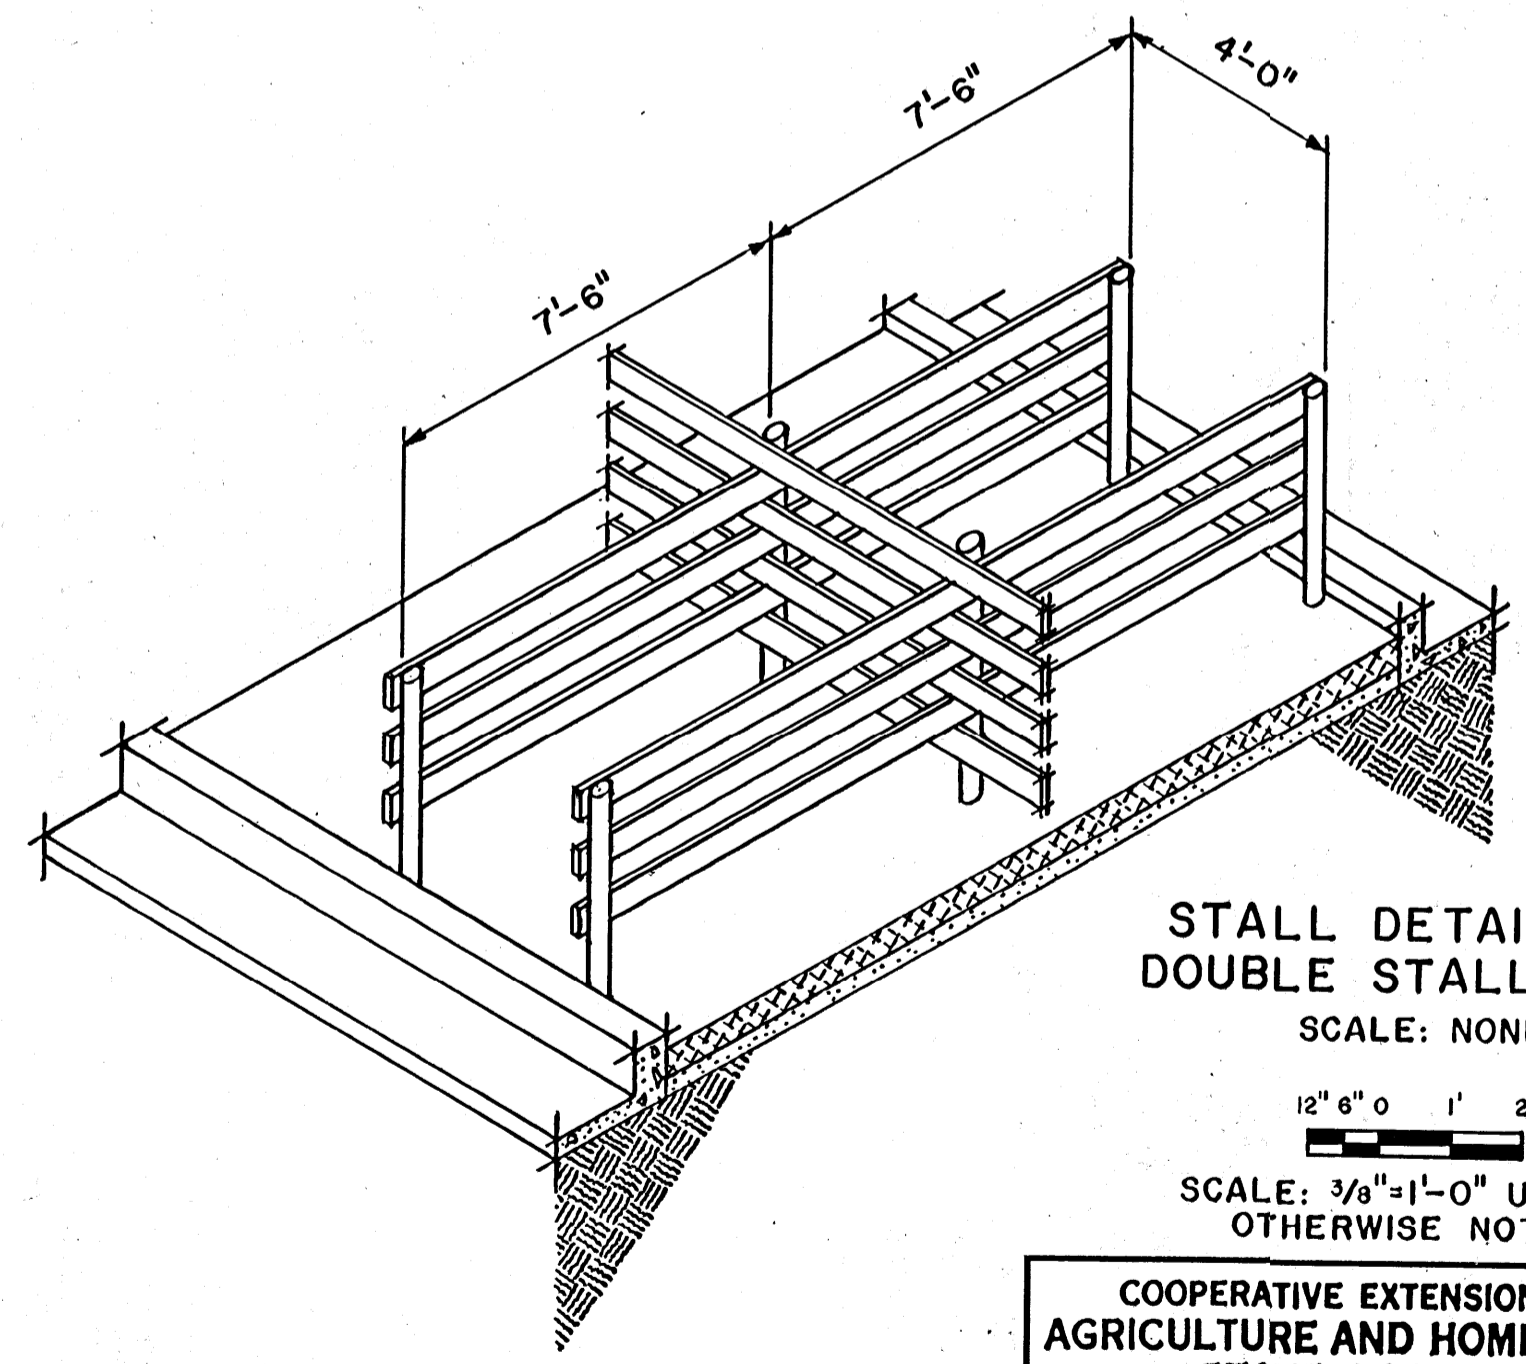

STALL DETAIL FOR  
DOUBLE STALL BARN.

SCALE: NONE  
12" 6" 0 1' 2'  
SCALE: 3/8" = 1'-0" UNLESS  
OTHERWISE NOTED.

NOTE:  
CONSULT LOCAL HEALTH AND  
BUILDING CODE AUTHORITIES  
BEFORE STARTING CONSTRUCTION.

BASED ON: CLEMSON UNIV. PLAN NO. 80

COOPERATIVE EXTENSION WORK IN  
AGRICULTURE AND HOME ECONOMICS  
STATE OF MISSISSIPPI  
MISSISSIPPI STATE UNIVERSITY.  
AND  
UNITED STATES DEPARTMENT OF AGRICULTURE COOPERATING

**REST BARN FOR CATTLE**

S.C.	'75	6224	SHEET 1 OF 1
------	-----	------	--------------