




FLOOR PLAN
SCALE: $\frac{3}{16}'' = 1'-0''$
12' 0" 1' 2' 3' 4'
6"

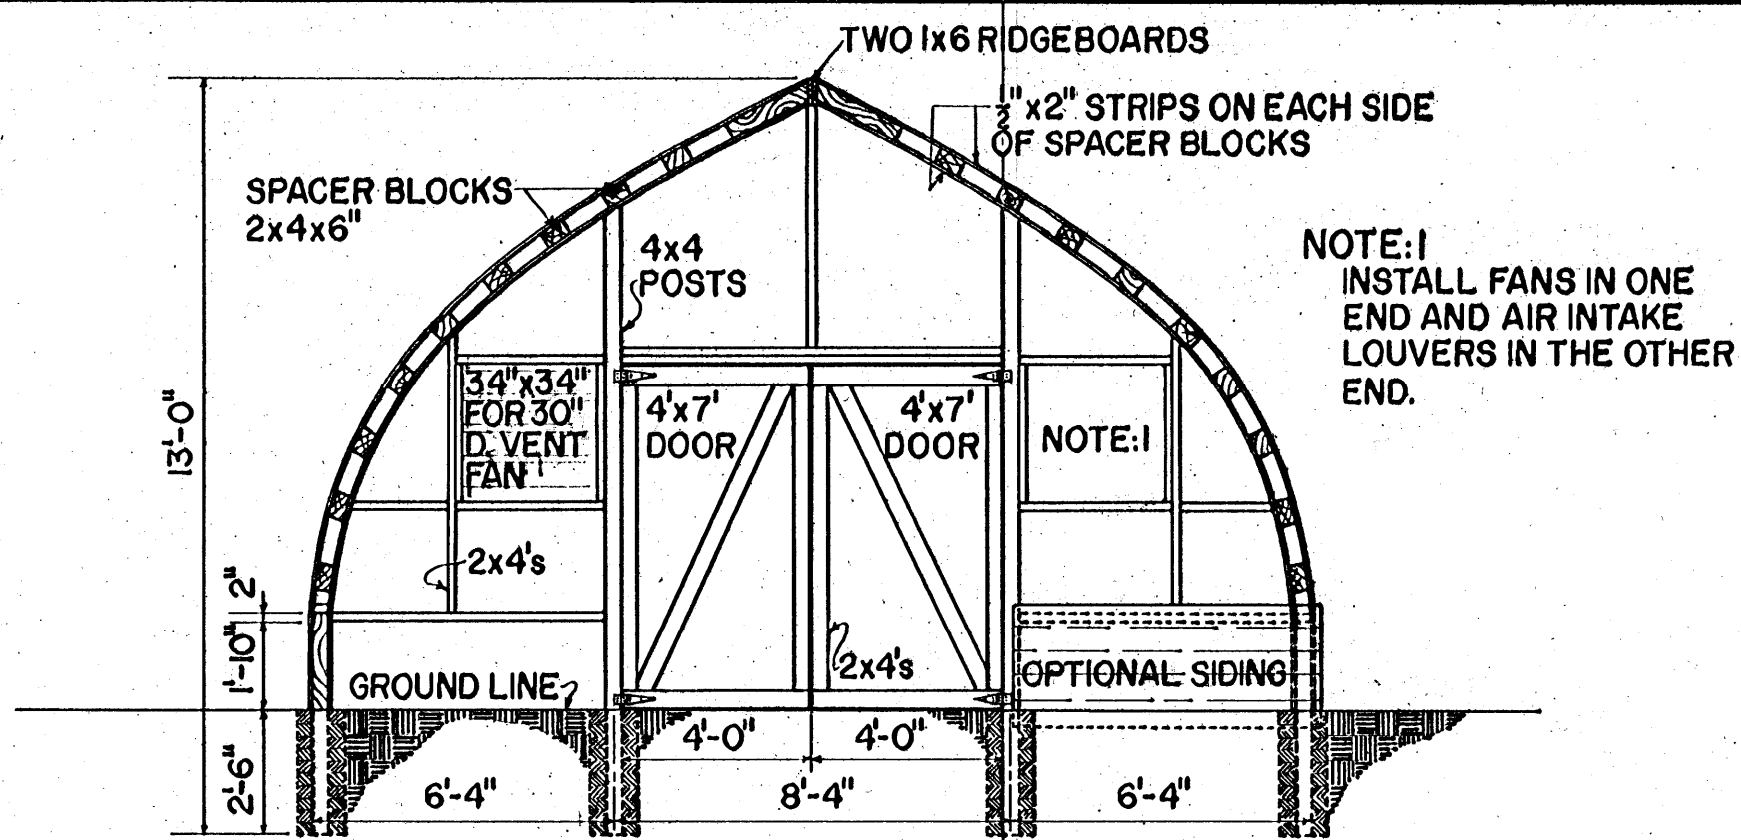


END VIEW OF FRAMING

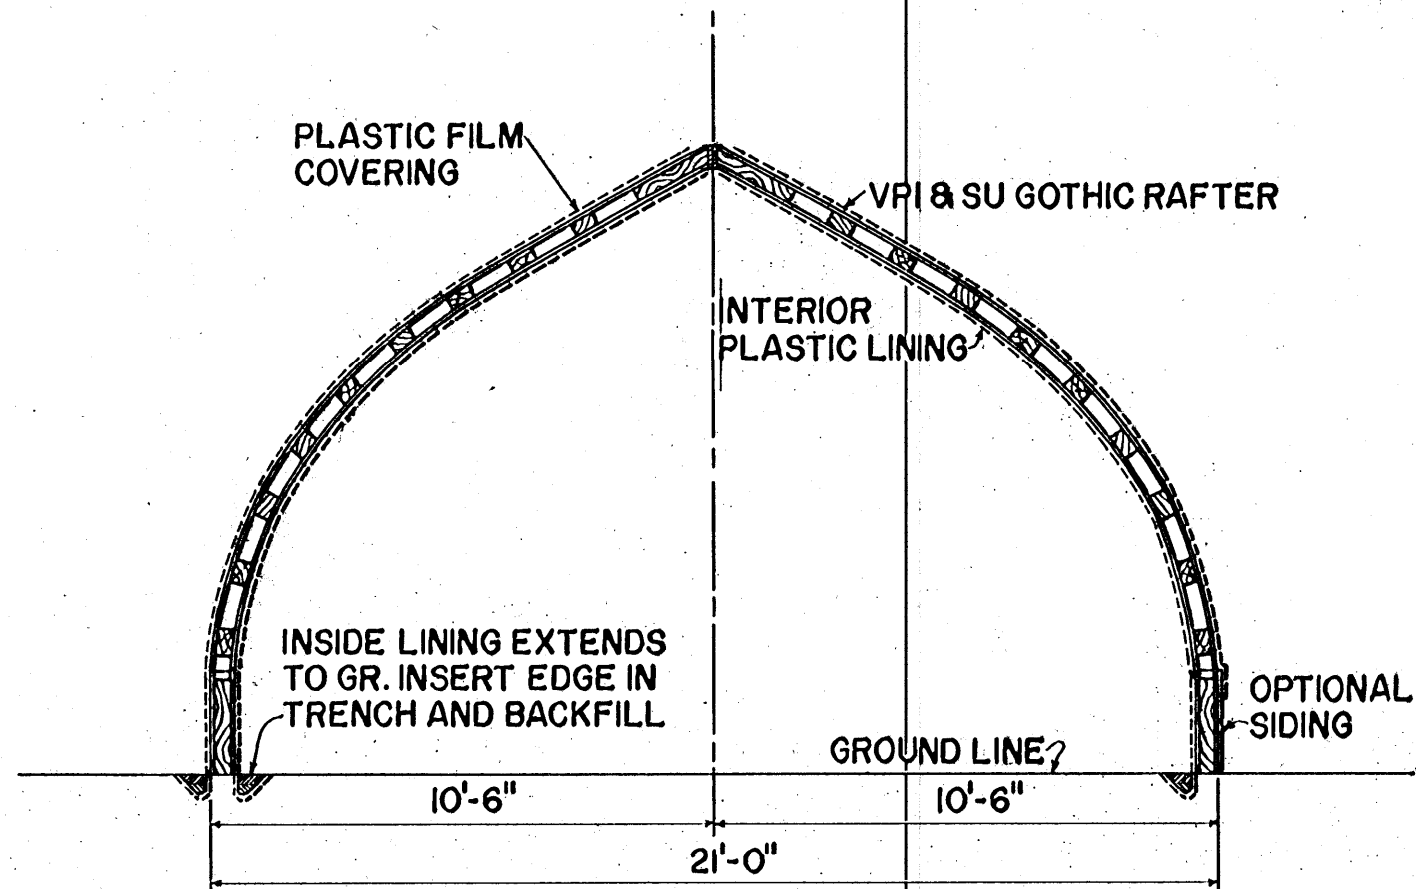

CROSS SECTION

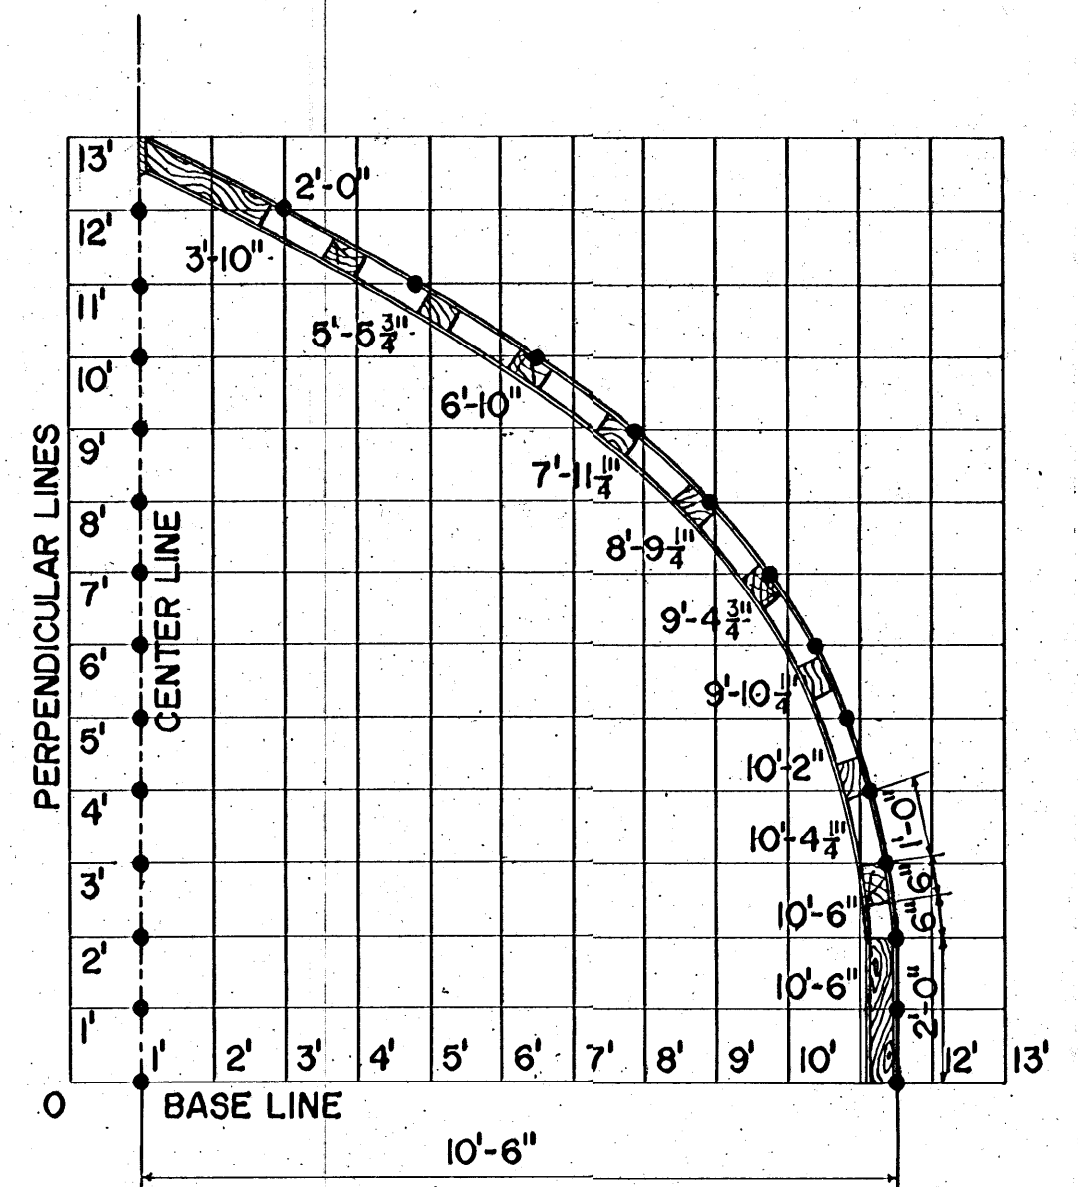


VPI & SU GOTHIC RAFTER
SCALE: $\frac{3}{8}'' = 1'-0''$
12' 6" 0' 1' 2' 3' 4'
9' 3"

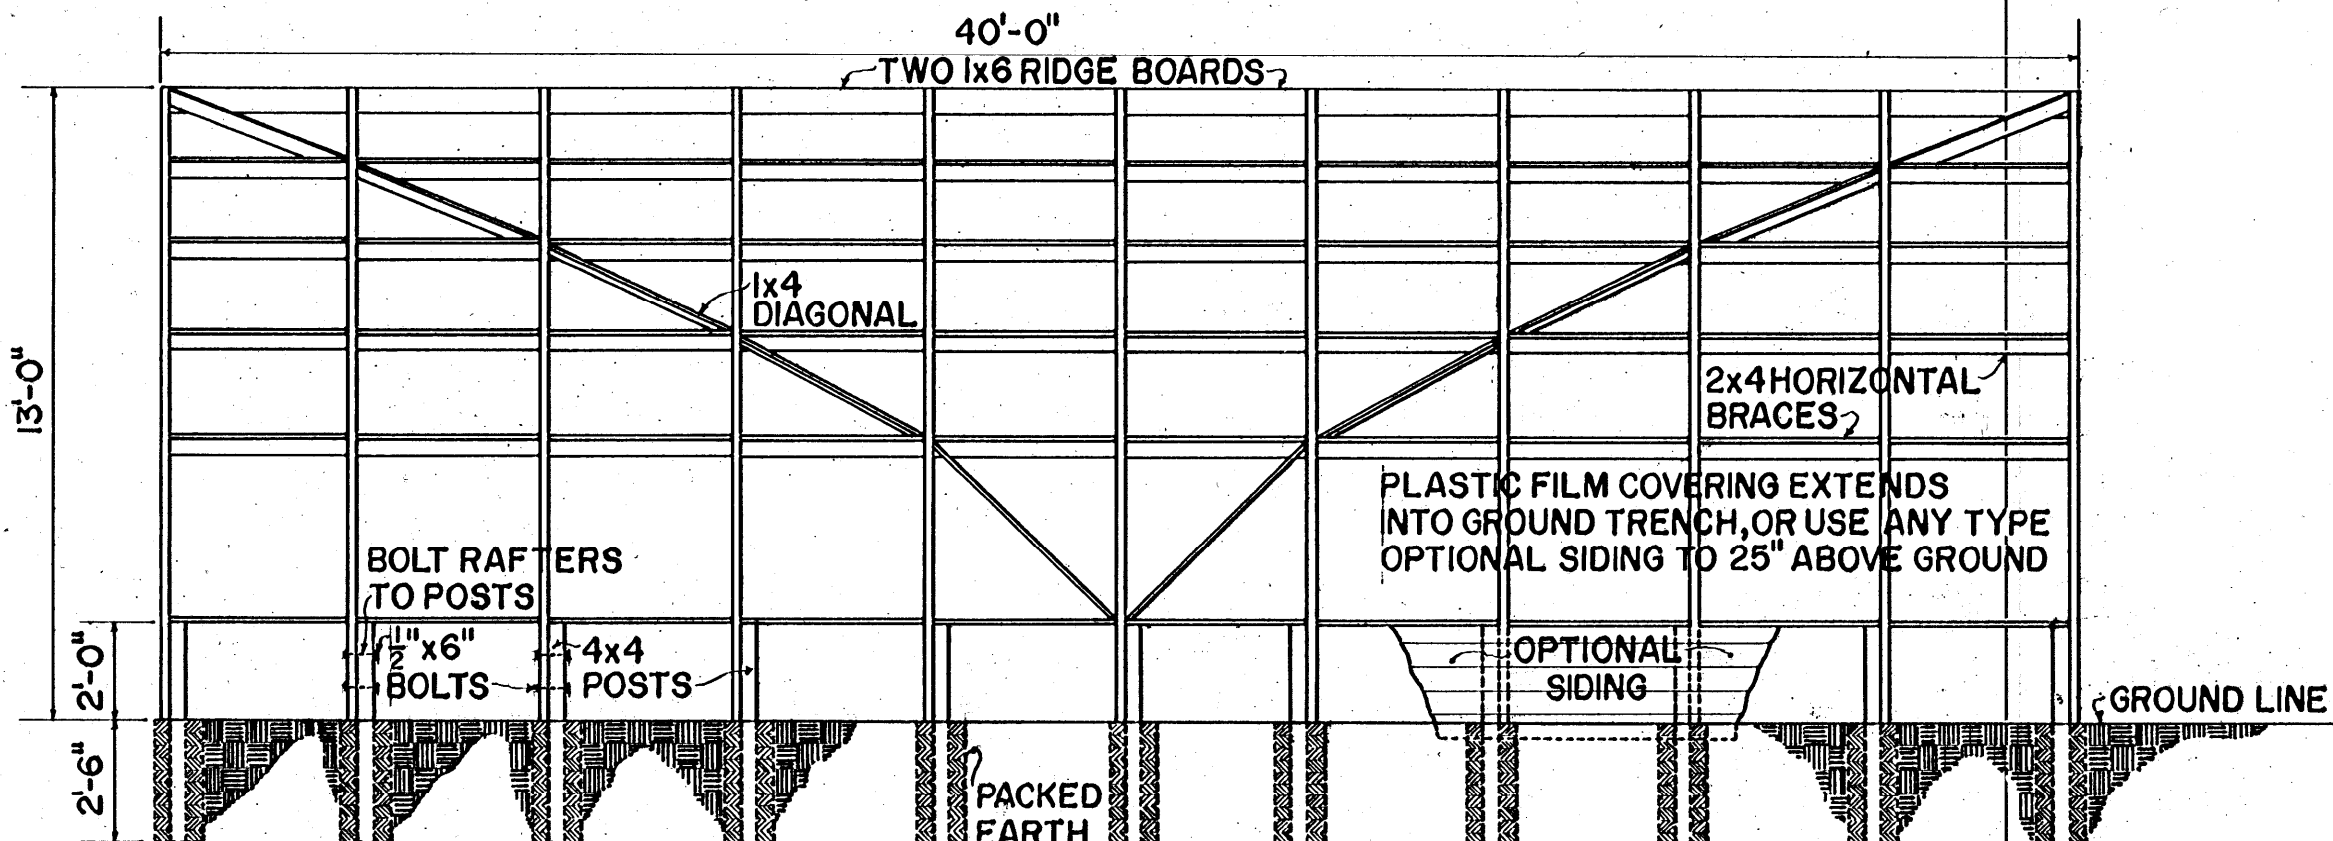

SIDE VIEW OF FRAMING

NOTE:
TREAT POST WITH PROPER PRESERVATIVE
DO NOT USE CREOSOTE OR PENTA TREATED POSTS.

BASED ON VIRGINIA STATE
UNIVERSITY PLAN NO. N-2.11

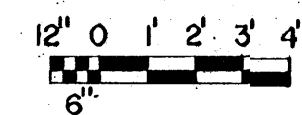

SCALE: $\frac{1}{4}'' = 1'-0''$ UNLESS OTHERWISE NOTED

COOPERATIVE EXTENSION WORK IN
AGRICULTURE AND HOME ECONOMICS
STATE OF MISSISSIPPI
MISSISSIPPI STATE UNIVERSITY
AND
UNITED STATES DEPARTMENT OF AGRICULTURE COOPERATING

GOTHIC RAFTER GREENHOUSE

VA. '78 6298 SHEET 1 OF 1