


2000 CULTIVATED ACRES APPROX.
COTTON AND SOYBEANS.

SCALE - 1" = 50'

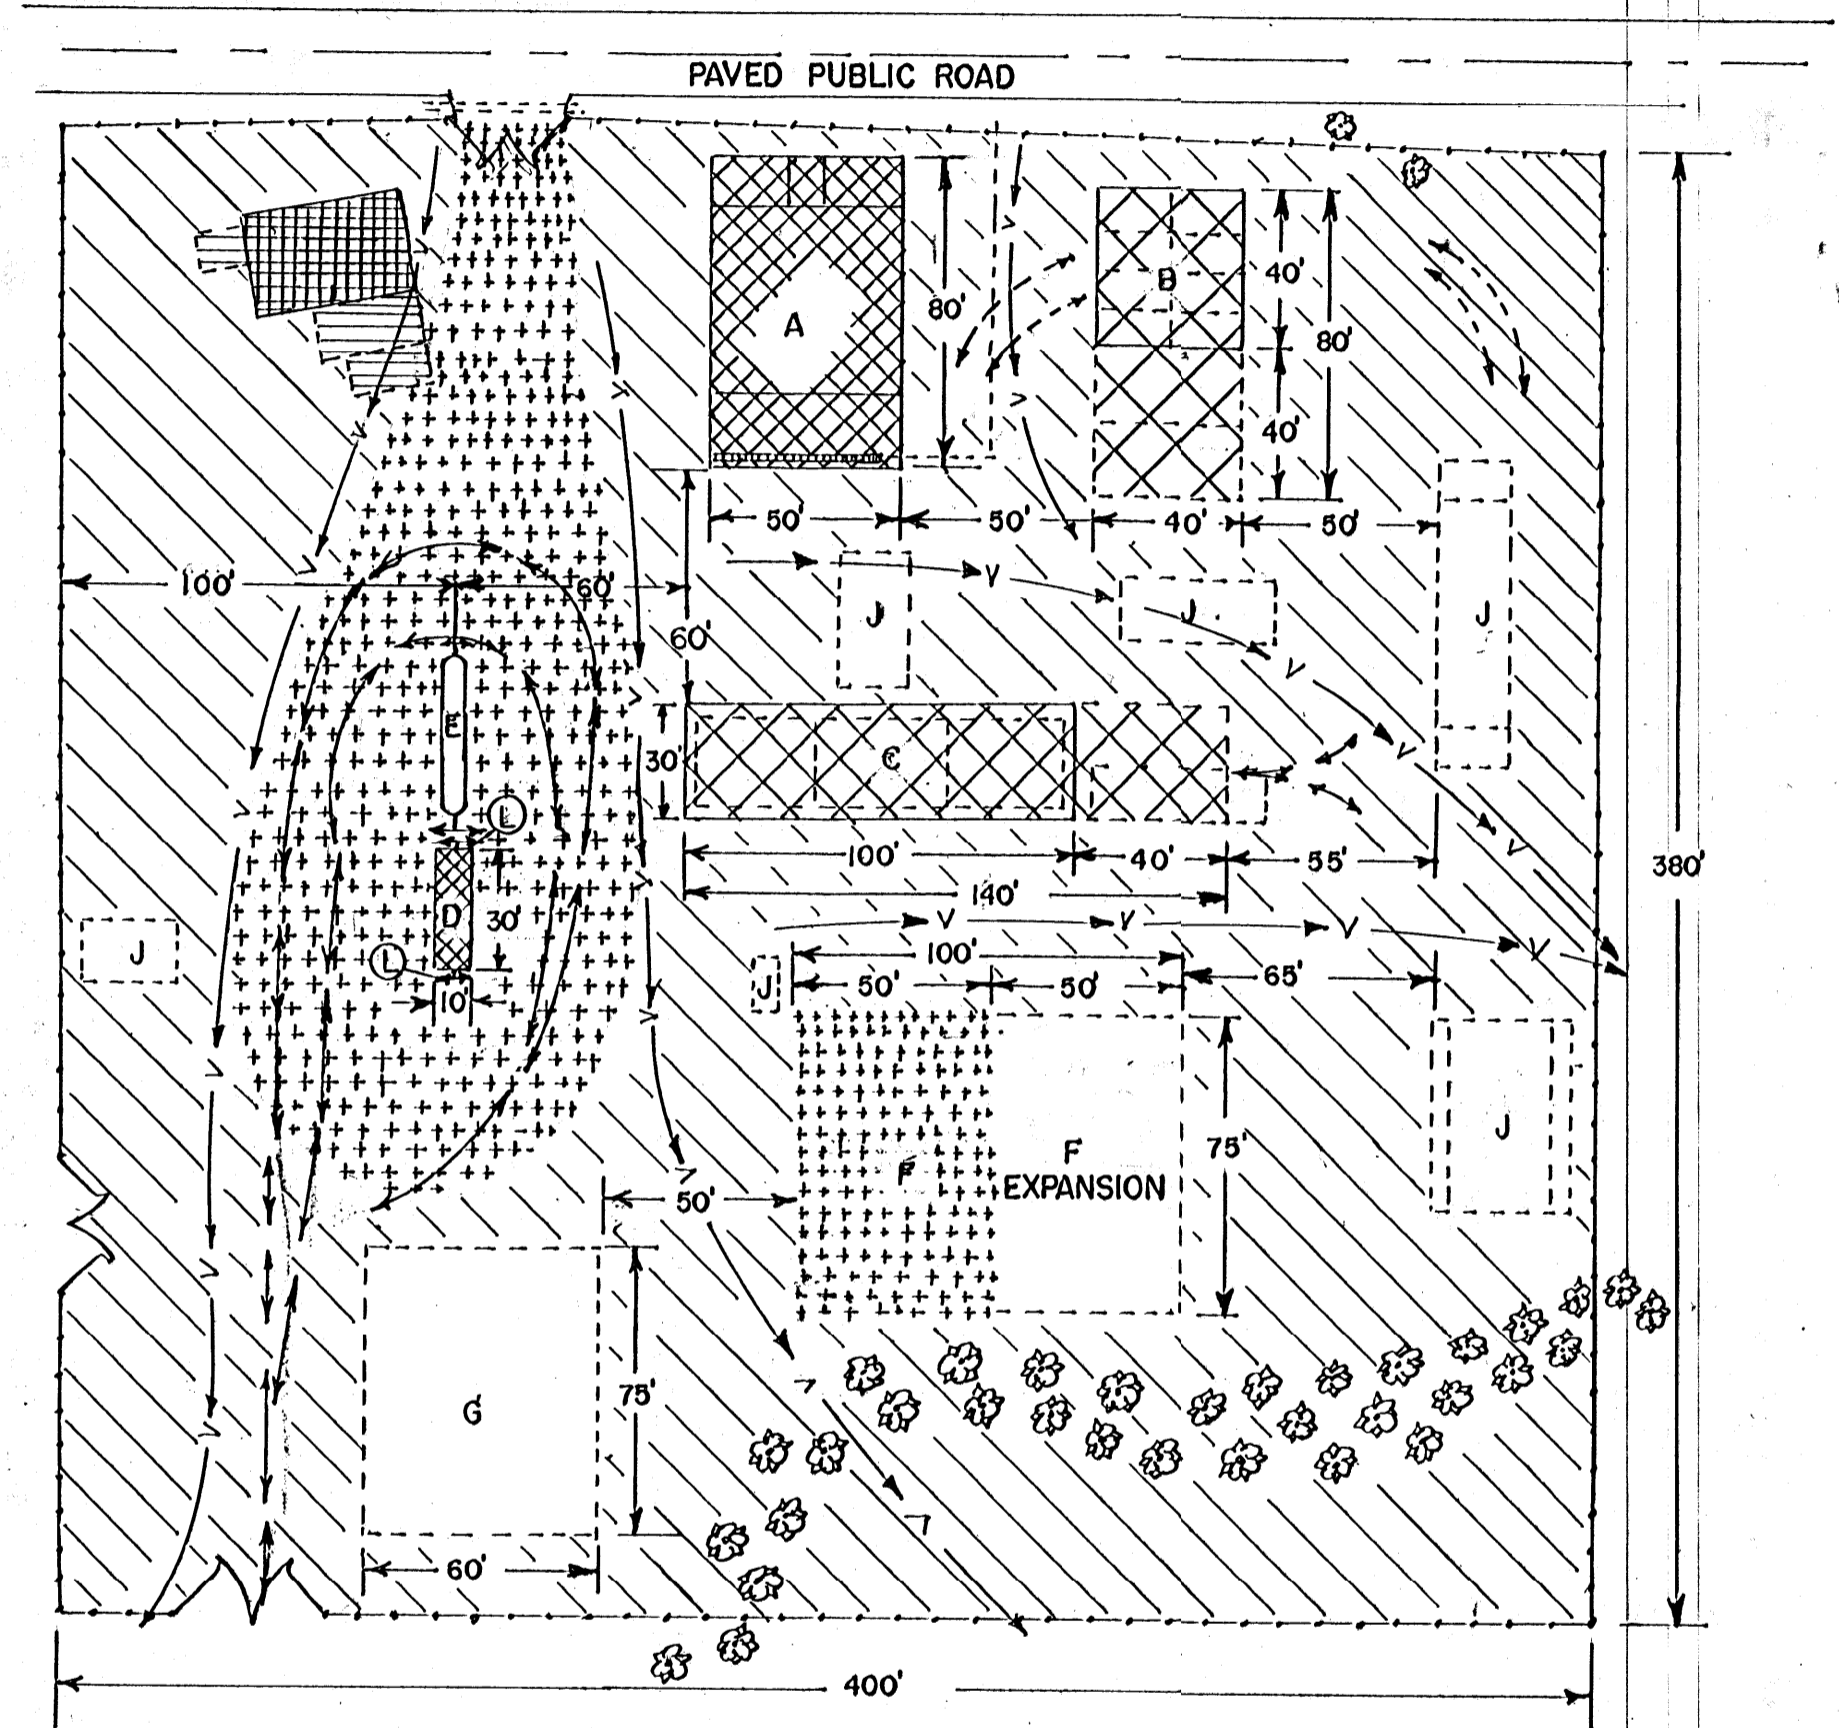

1000 CULTIVATED ACRES APPROX.
COTTON AND SOYBEANS.

LEGEND	
	BUILDING W/ CONCRETE FLOOR
	BUILDING W/ GRAVEL FLOOR
	6" COMPACTED CLAY GRAVEL AREA
	DRAIN LINE
	GRATING
	PLANTED TREES
	EXISTING TREES
	4"-6" GRAVELED SERVICE AREA
	'V' DITCH DRAINAGE
	EXISTING FARM HEADQUARTERS RENOVATE
	CONCRETE COLVERT
	INDICATED TRAFFIC PATTERN
	GRAIN STORAGE
	CHAIN LINK FENCE (OPTIONAL)
A	REPAIR SHOP
B	TRACTOR SHED
C	COMBINE & COTTON PICKER STORAGE
D	OIL & GREASE STORAGE
E	FUEL STORAGE
F	OUTSIDE MISC. MACHINERY STORAGE
G	EXISTING MISC. IMPLEMENT STORAGE
H	FUTURE STORAGE BLDG.
I	REMOVE EXISTING BLDG.
J	SALVAGE EXISTING BLDG
K	EXISTING SLAB
L	AIR, WATER & GREASE

COOPERATIVE EXTENSION WORK IN
AGRICULTURE AND HOME ECONOMICS
STATE OF MISSISSIPPI
MISSISSIPPI STATE UNIVERSITY
AND
UNITED STATES DEPARTMENT OF AGRICULTURE COOPERATING

FARM HEADQUARTERS LAYOUT

MISS. '73 5824-A SHEET 1 OF 1