
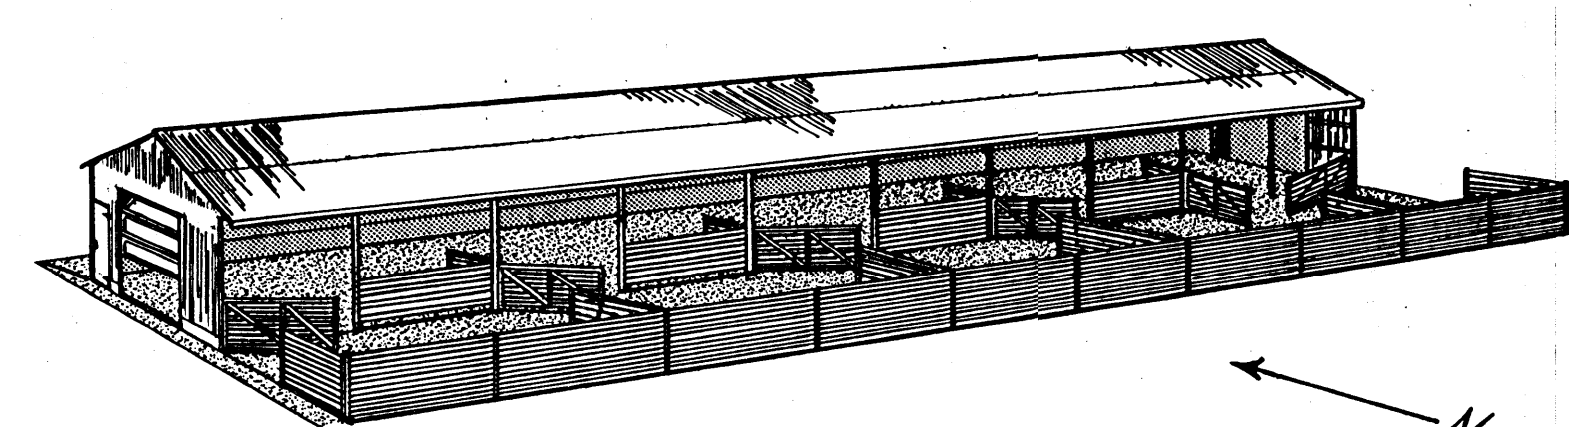


PLAN
SCALE: 3/16" = 1'-0"

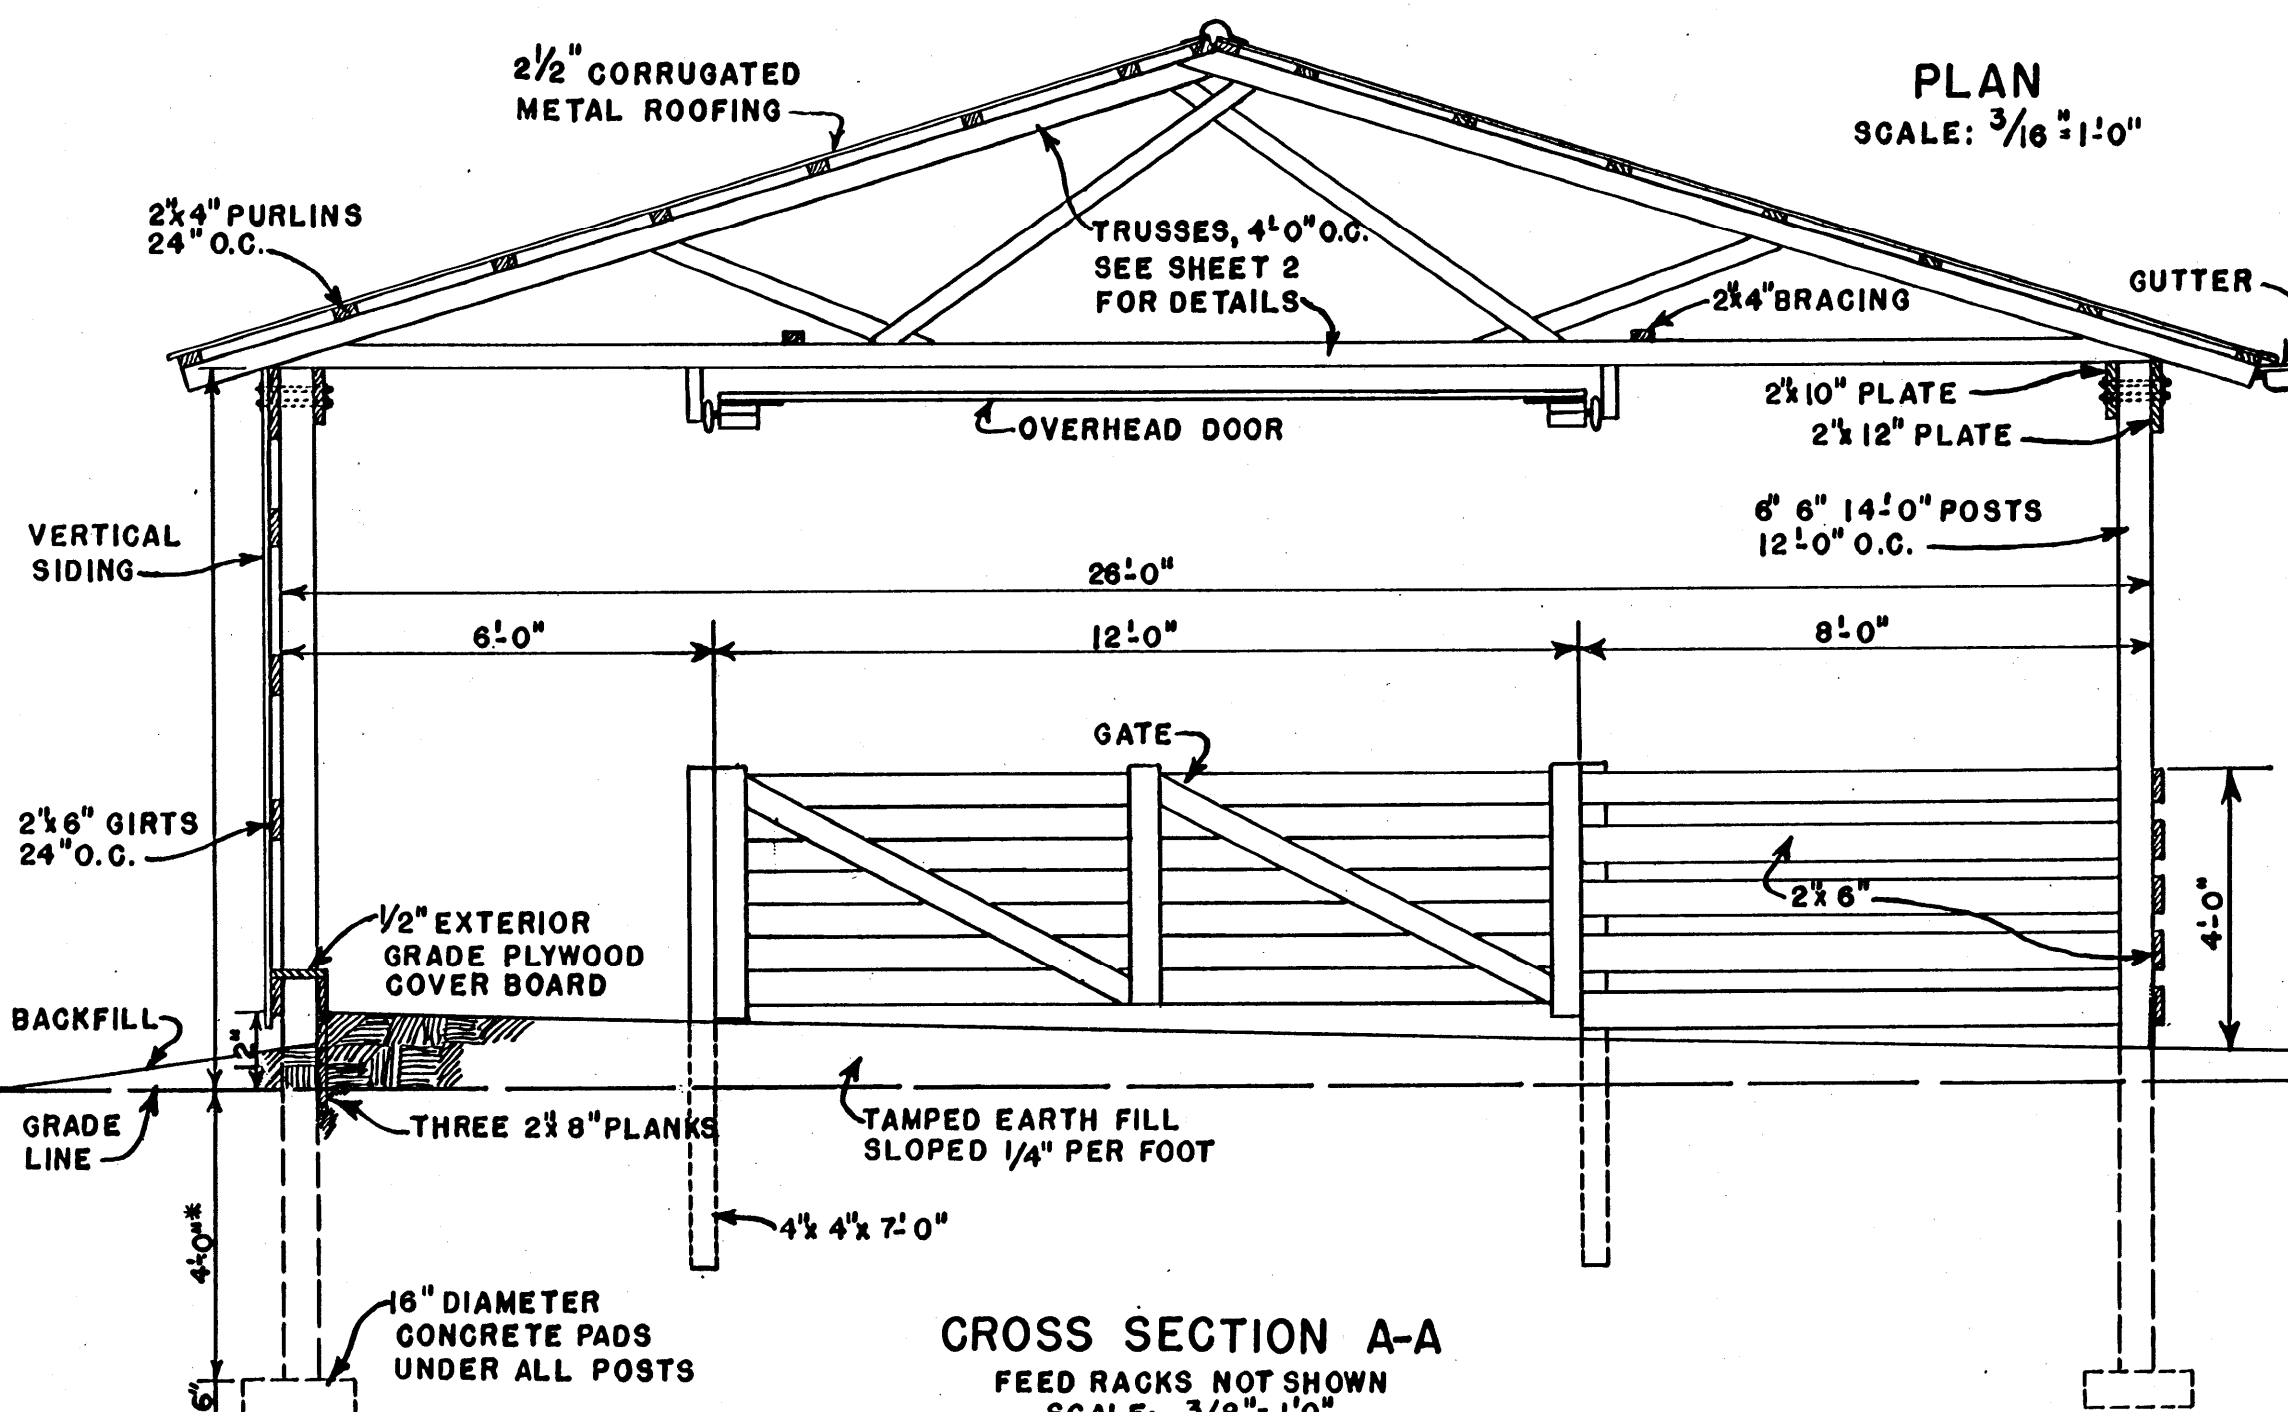

ALL POSTS AND PLANKS IN CONTACT WITH EARTH TO BE PRESSURE-TREATED WITH PRESERVATIVE.

* SET END WALL POSTS 3'-6" BELOW GRADE TO ALLOW FOR FRAMING.

COOPERATIVE EXTENSION WORK IN AGRICULTURE AND HOME ECONOMICS
STATE OF MISSISSIPPI
MISSISSIPPI STATE UNIVERSITY
AND
UNITED STATES DEPARTMENT OF AGRICULTURE COOPERATING

SHEEP SHED

USDA '60 EX. 5874 SHEET 1 OF 2

