



SECTION A-A
SCALE: 3/8"=1'-0"

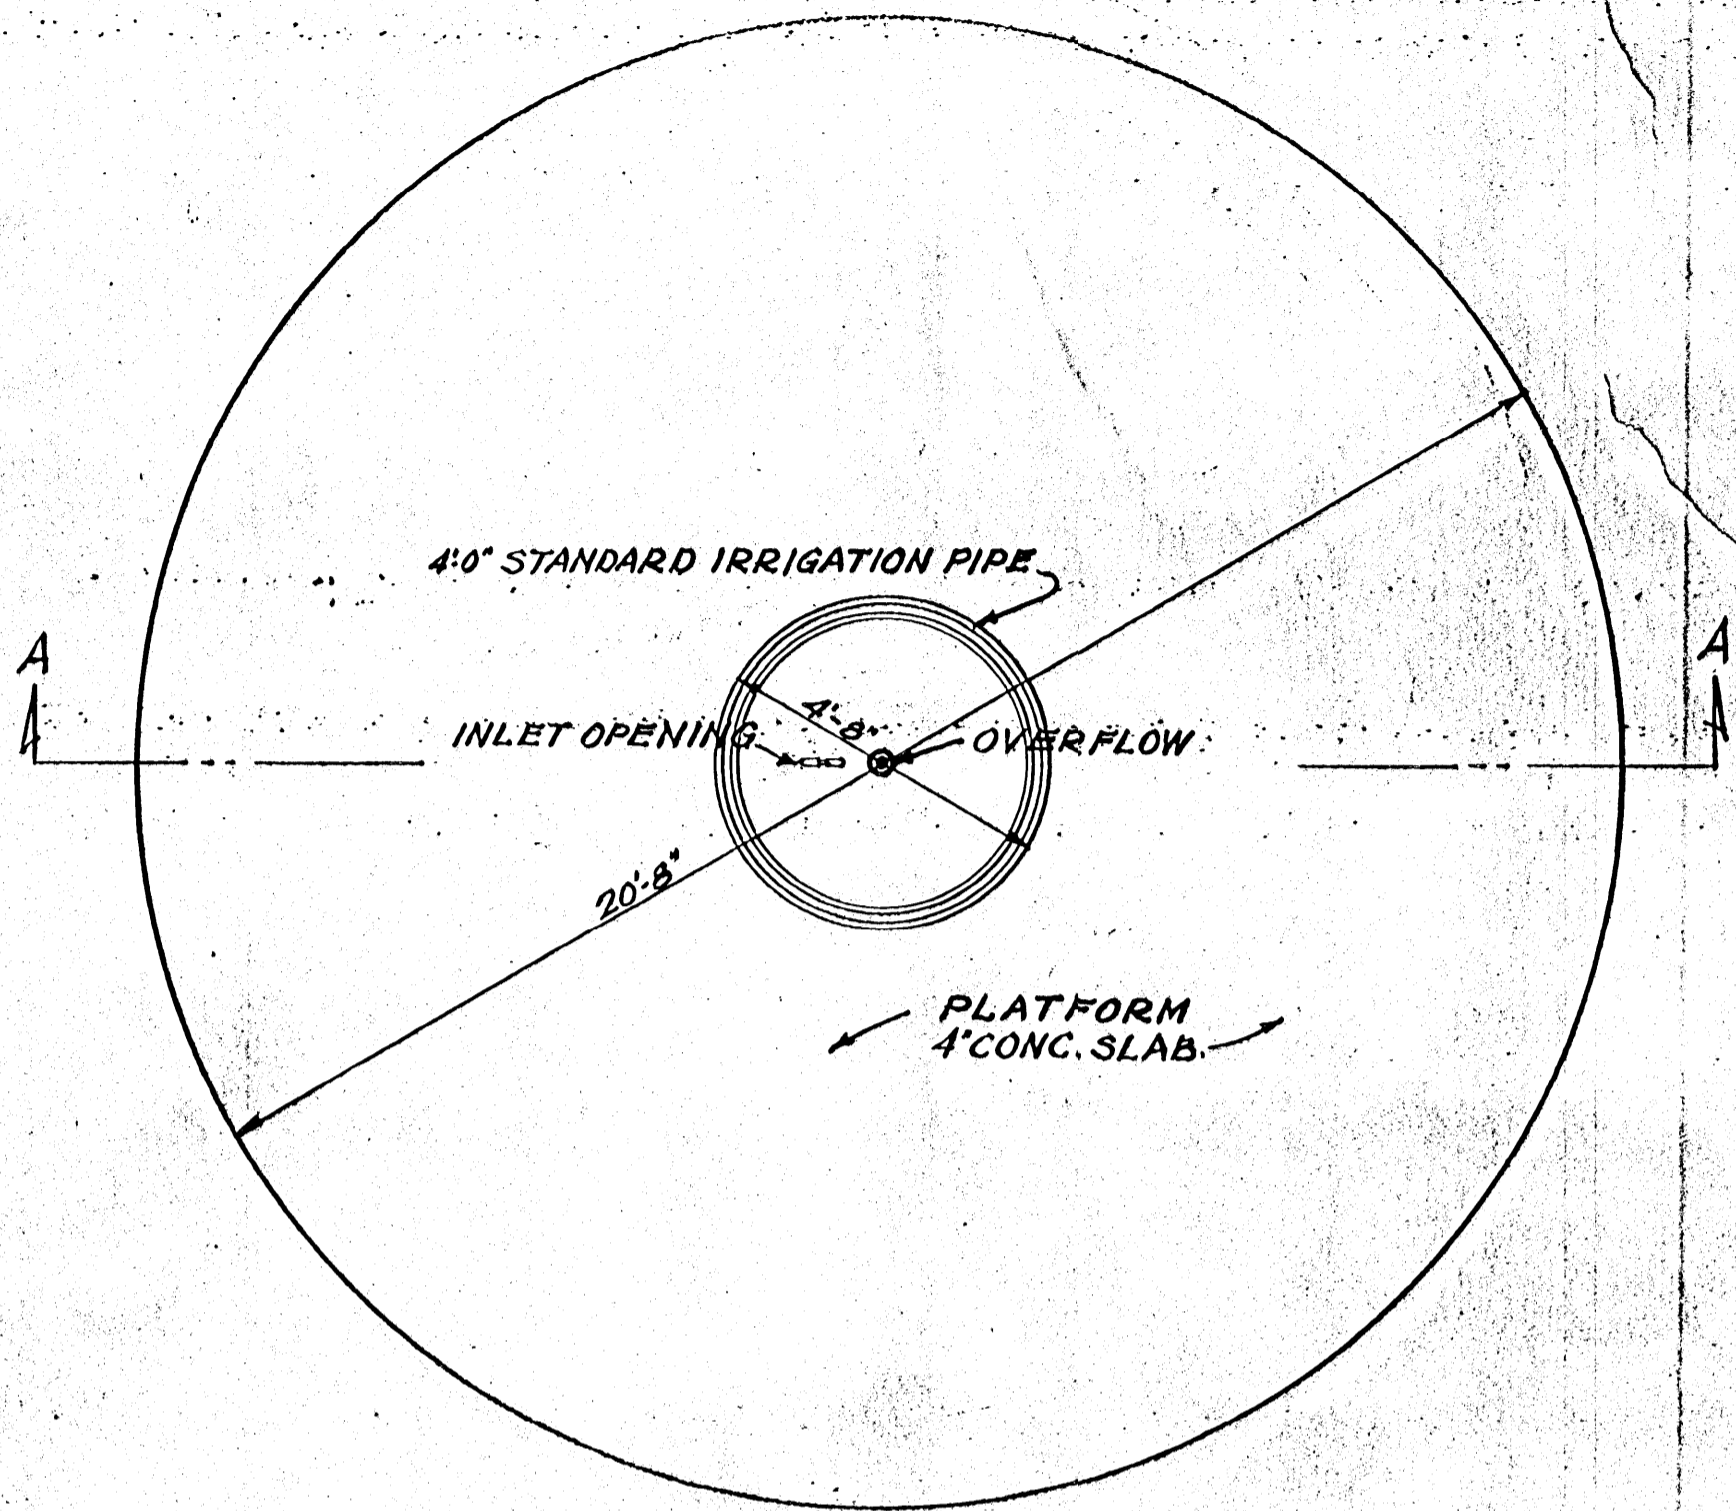

PLAN
SCALE: 3/8"=1'-0"

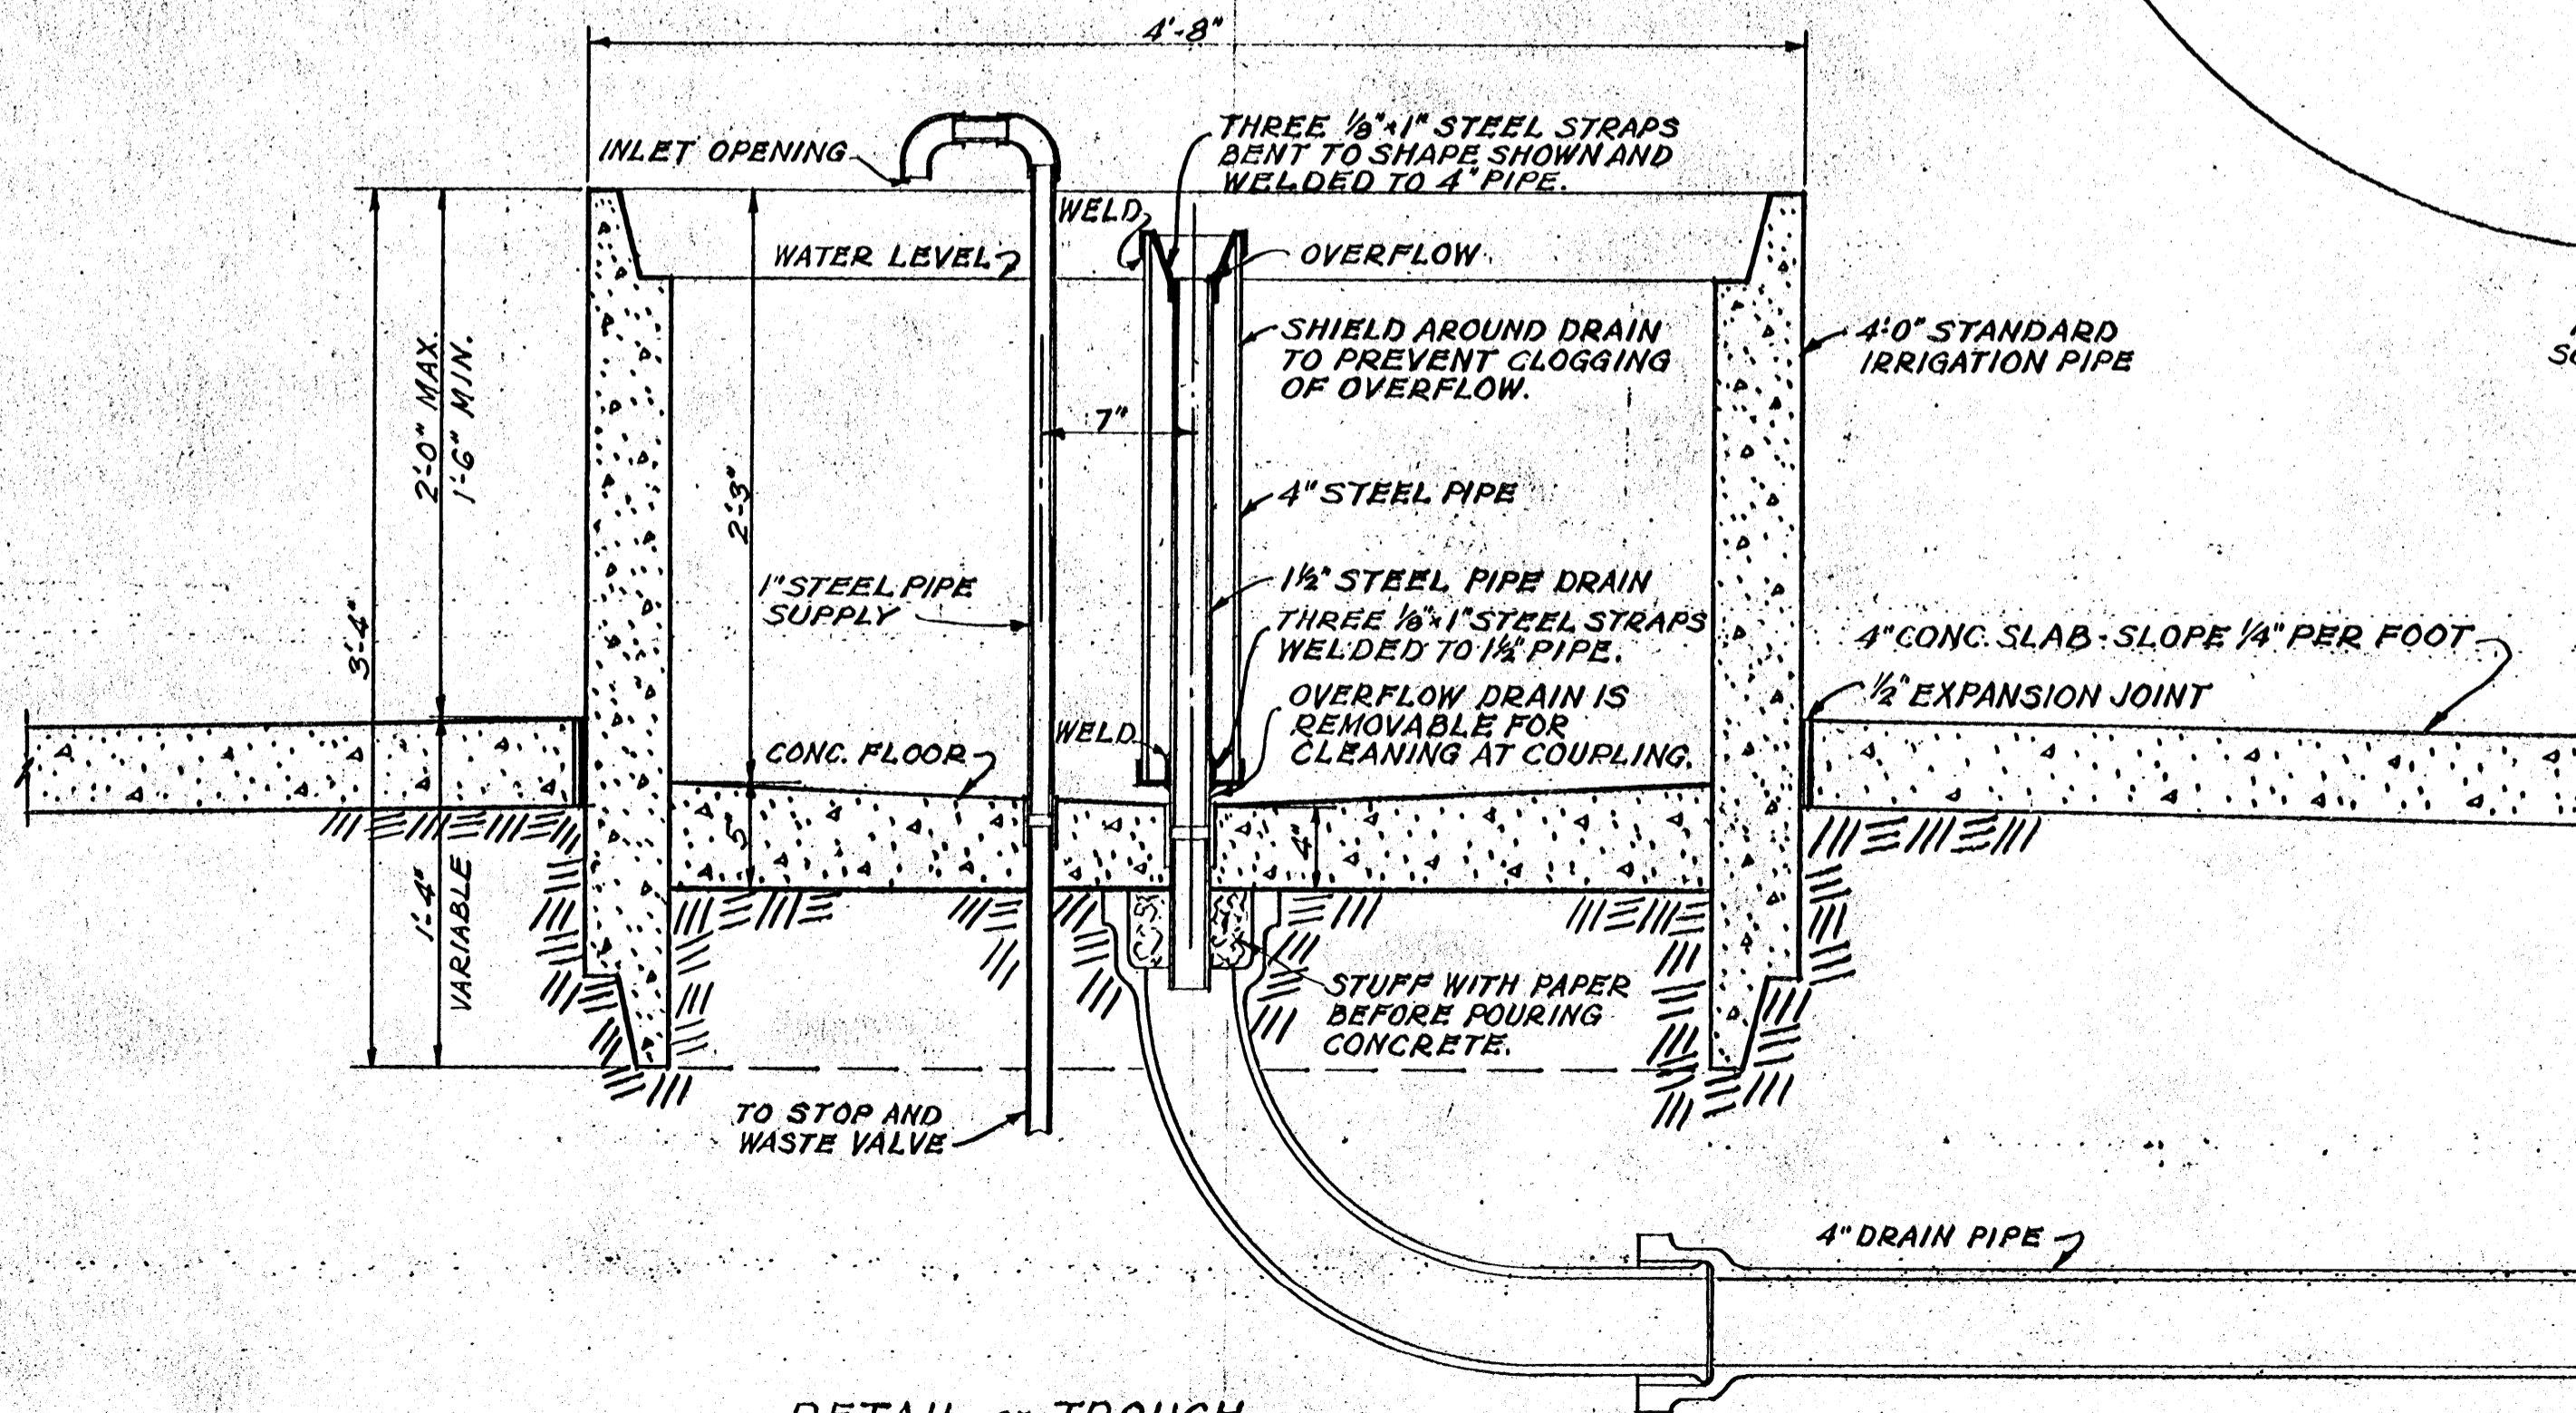

DETAIL of TROUGH
SCALE: 1/2"=1'-0"

NOTE:
IF DESIRED A FLOAT MAY BE INSTALLED
ON INLET PIPE TO CONTROL THE LEVEL
AND FLOW OF WATER.

COOPERATIVE EXTENSION WORK IN
AGRICULTURE AND HOME ECONOMICS
STATE OF MISSISSIPPI
MISSISSIPPI STATE UNIVERSITY
AND
UNITED STATES DEPARTMENT OF AGRICULTURE COOPERATING

WATERING TROUGH
CONTINUOUS FLOW FOR CATTLE

UTAH '60 EX. 5909 SHEET 1 OF 1