



**ELEVATION**  
SCALE: 1/2" = 1'-0"

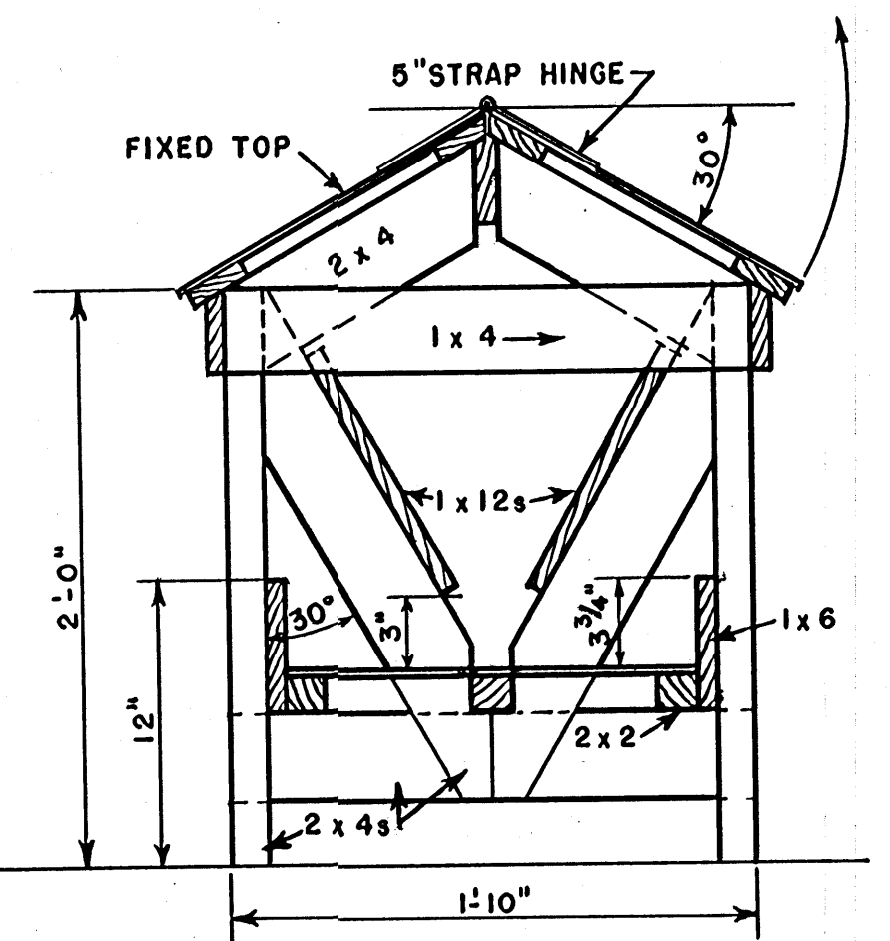

**SECTION A-A**  
SCALE: 1/2" = 1'-0"

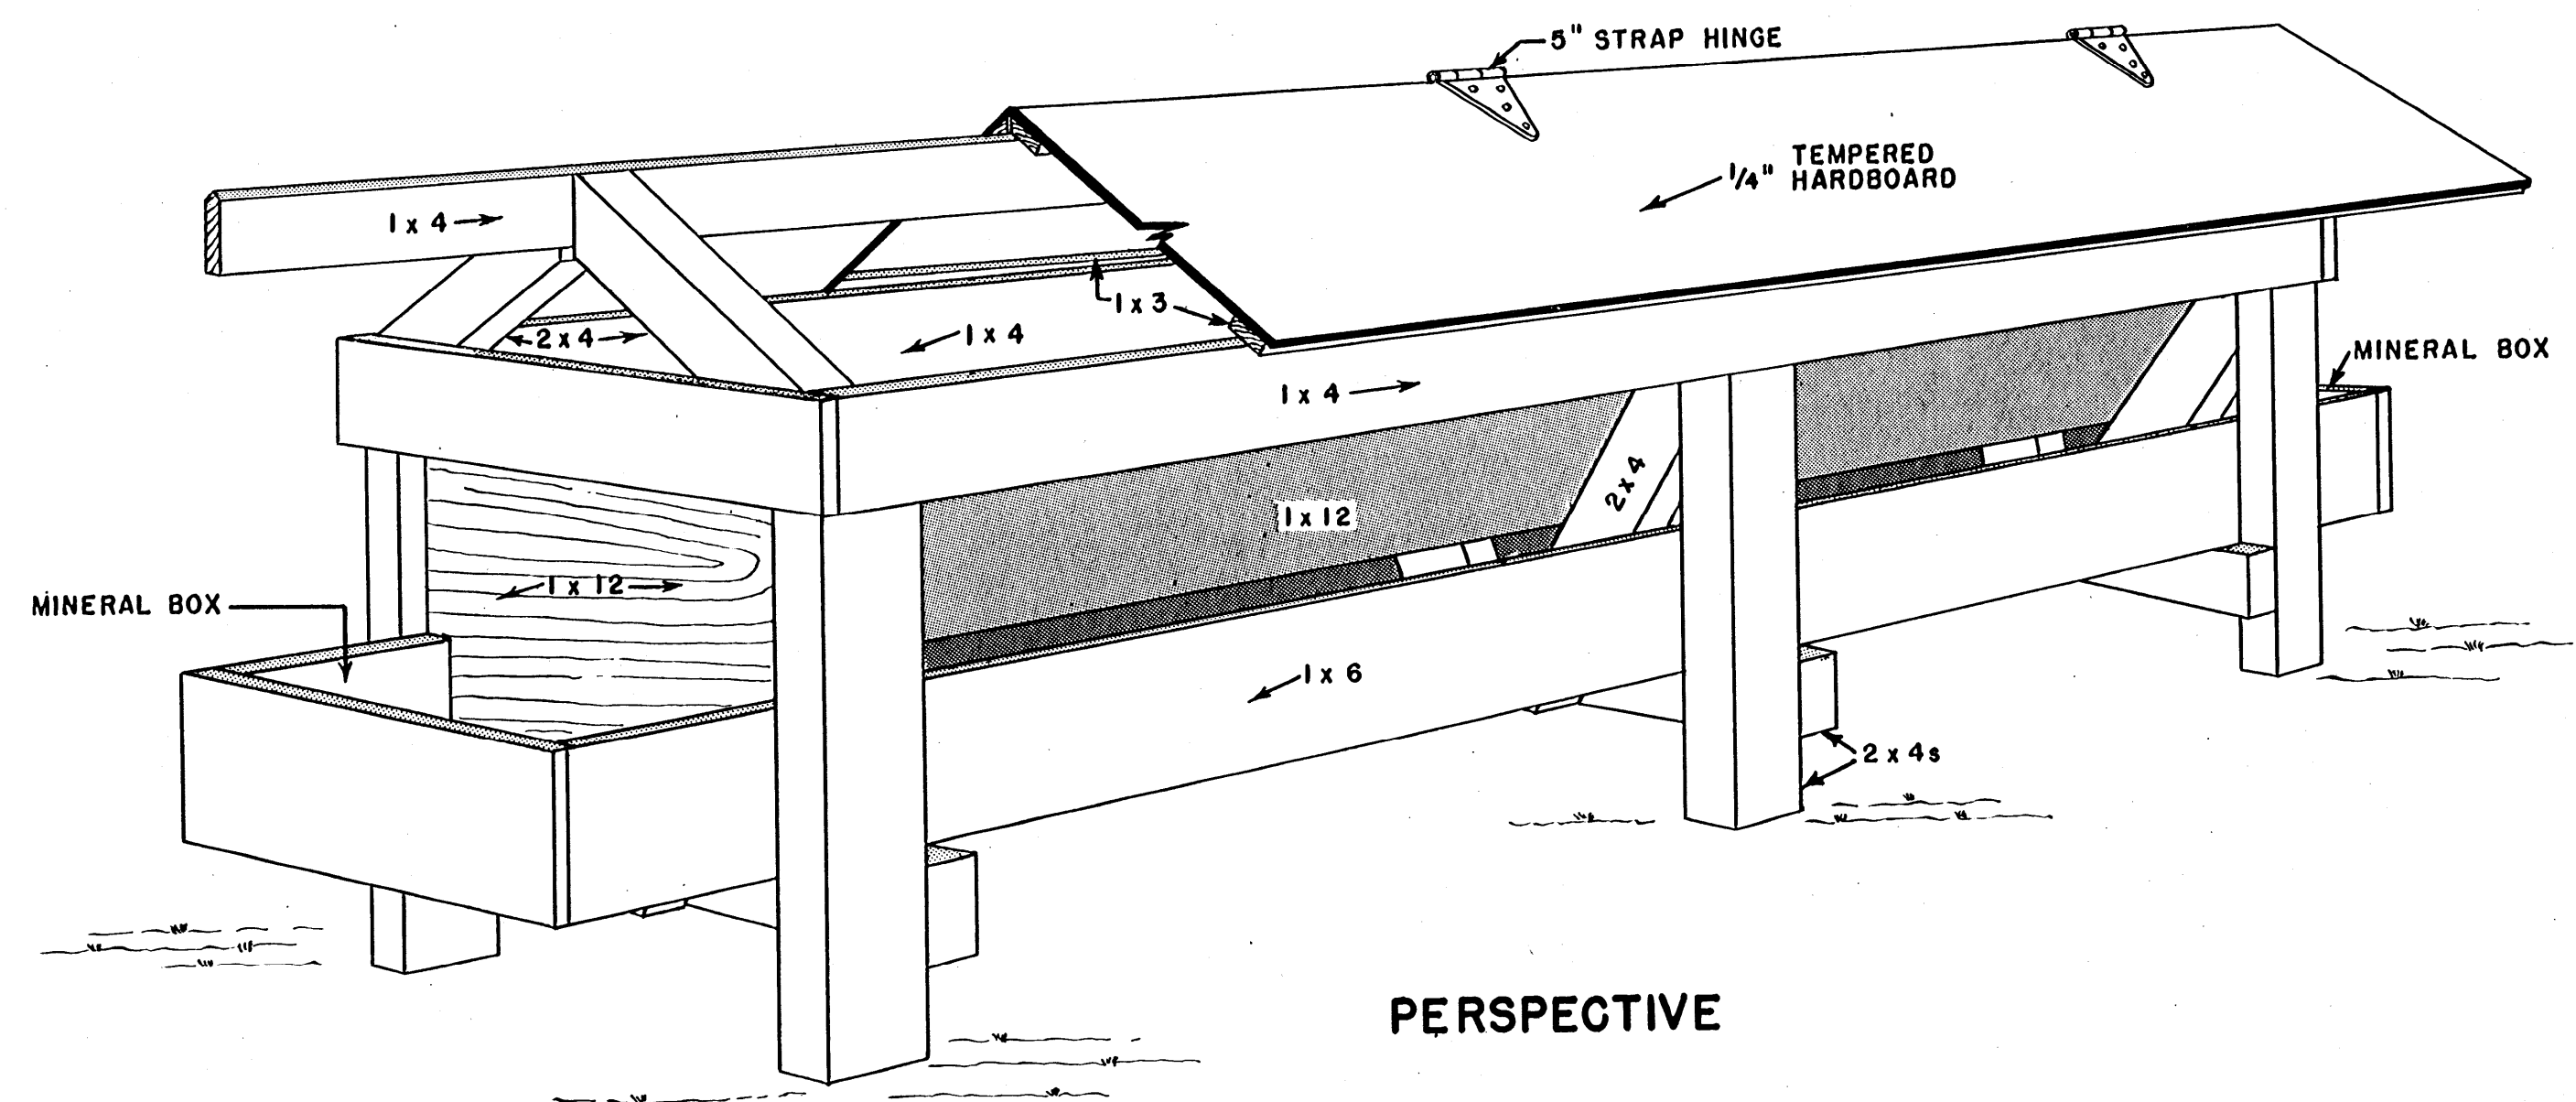

**PERSPECTIVE**

**NOTE:**  
NON-CORROSIVE FASTENINGS SHOULD BE USED THRU-OUT.  
ALL WOOD SHOULD BE TREATED WITH A NON-TOXIC PRESERVATIVE.

BASED ON UTAH PLAN NO.3-003

COOPERATIVE EXTENSION WORK IN  
AGRICULTURE AND HOME ECONOMICS  
STATE OF MISSISSIPPI  
MISSISSIPPI STATE UNIVERSITY  
AND  
UNITED STATES DEPARTMENT OF AGRICULTURE COOPERATING

**LAMB FEEDER**

USDA '60 EX. 5915 SHEET 1 OF 1