


HORSE SHOW RINGS

SCALE: 1" = 40'

SIZES RECOMMENDED BY THE NATIONAL HORSE SHOW ASSOCIATION

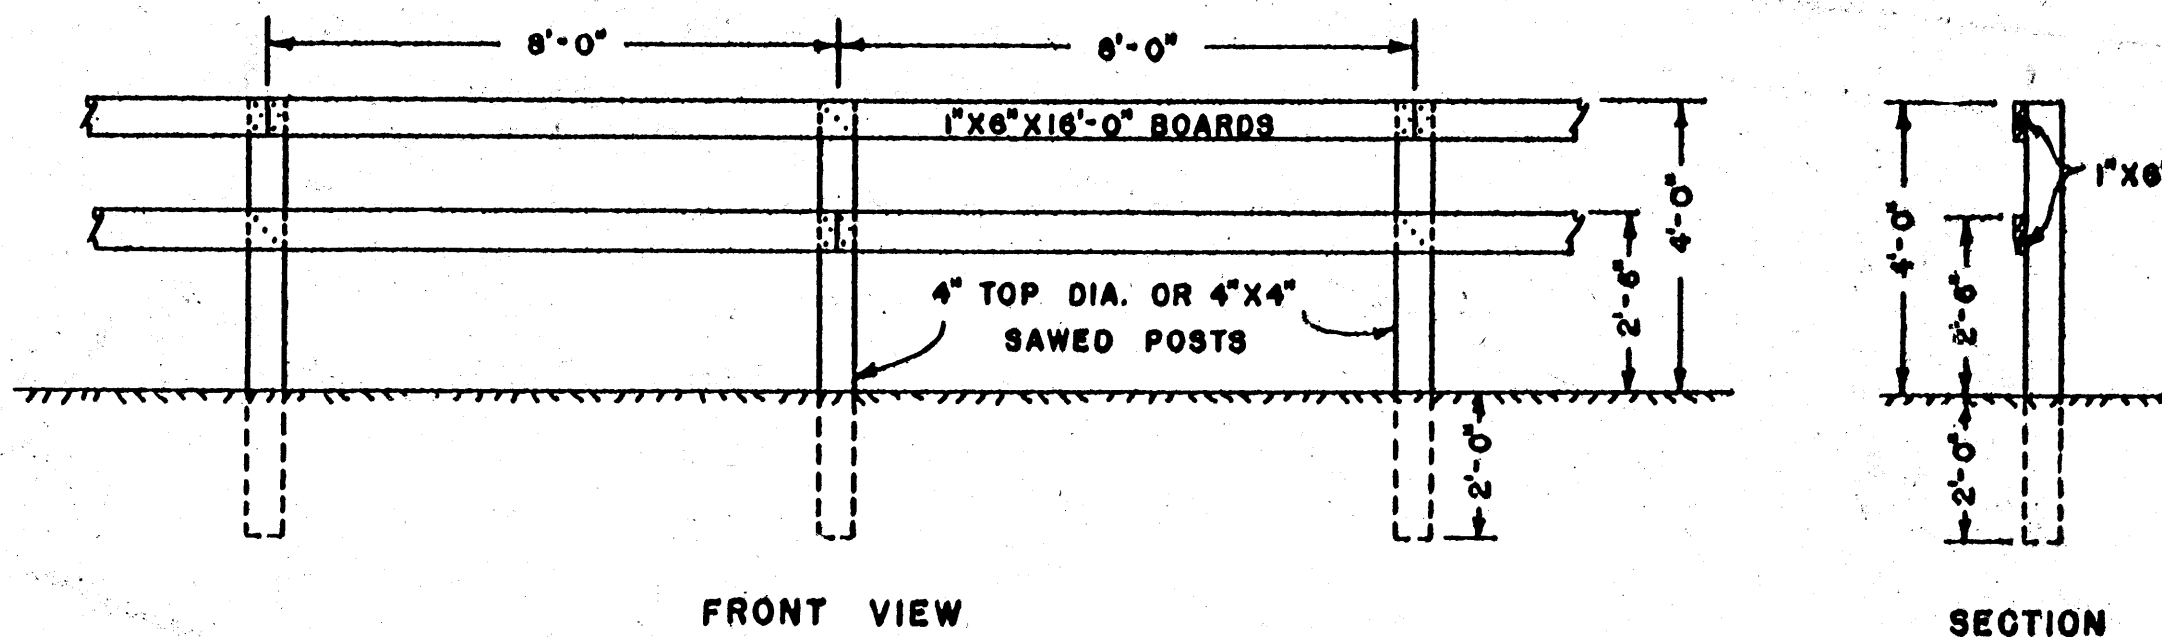


FRONT VIEW


SECTION

BOARD FENCE DETAIL

SCALE: 3/8" = 1'-0"

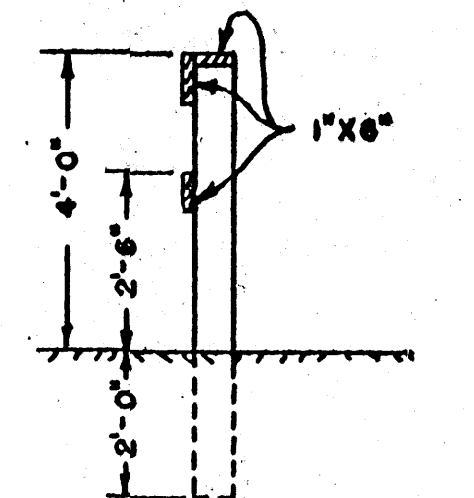

ALTERNATE SECTION

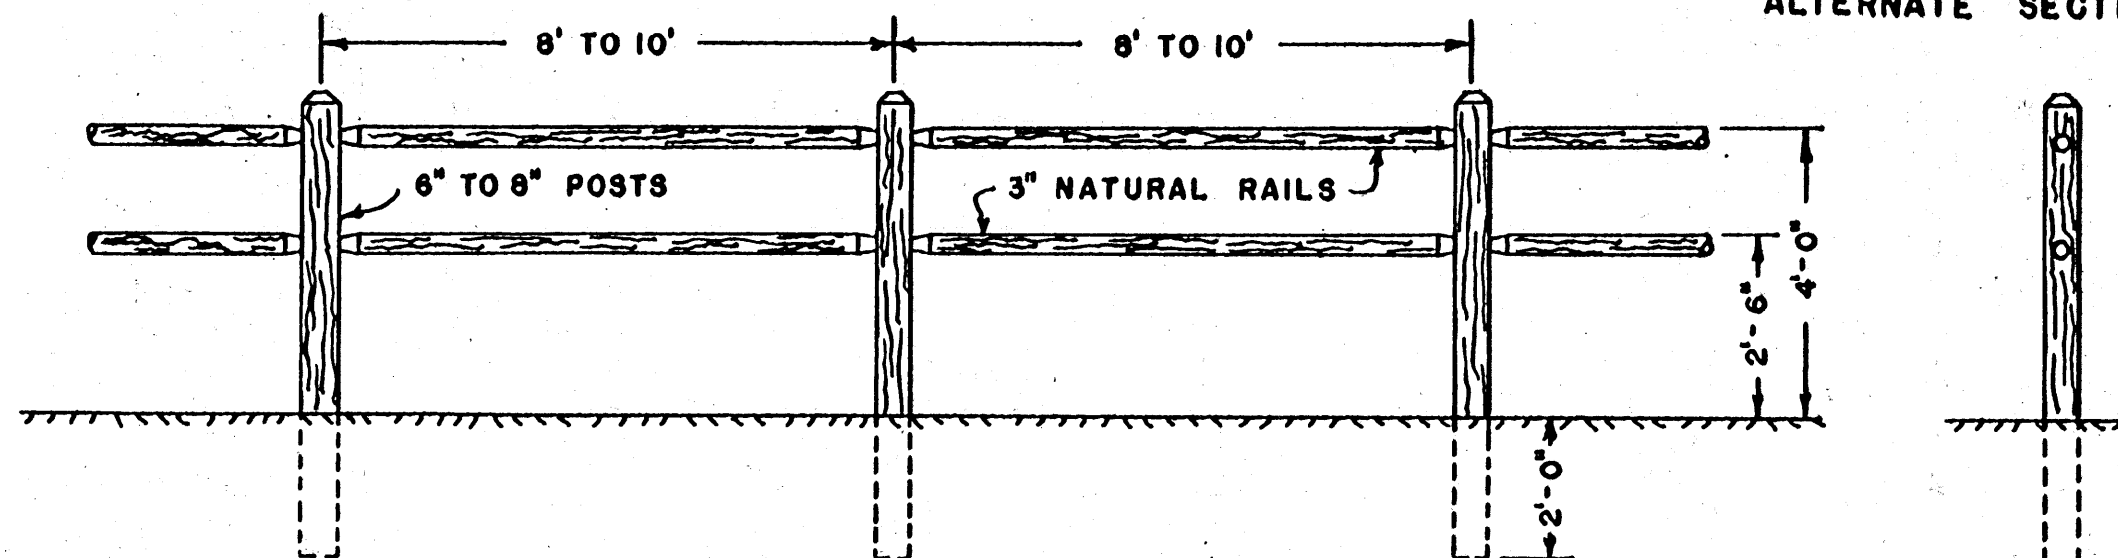


FRONT VIEW

SECTION

NATURAL RAIL FENCE DETAIL

SCALE: 3/8" = 1'-0"

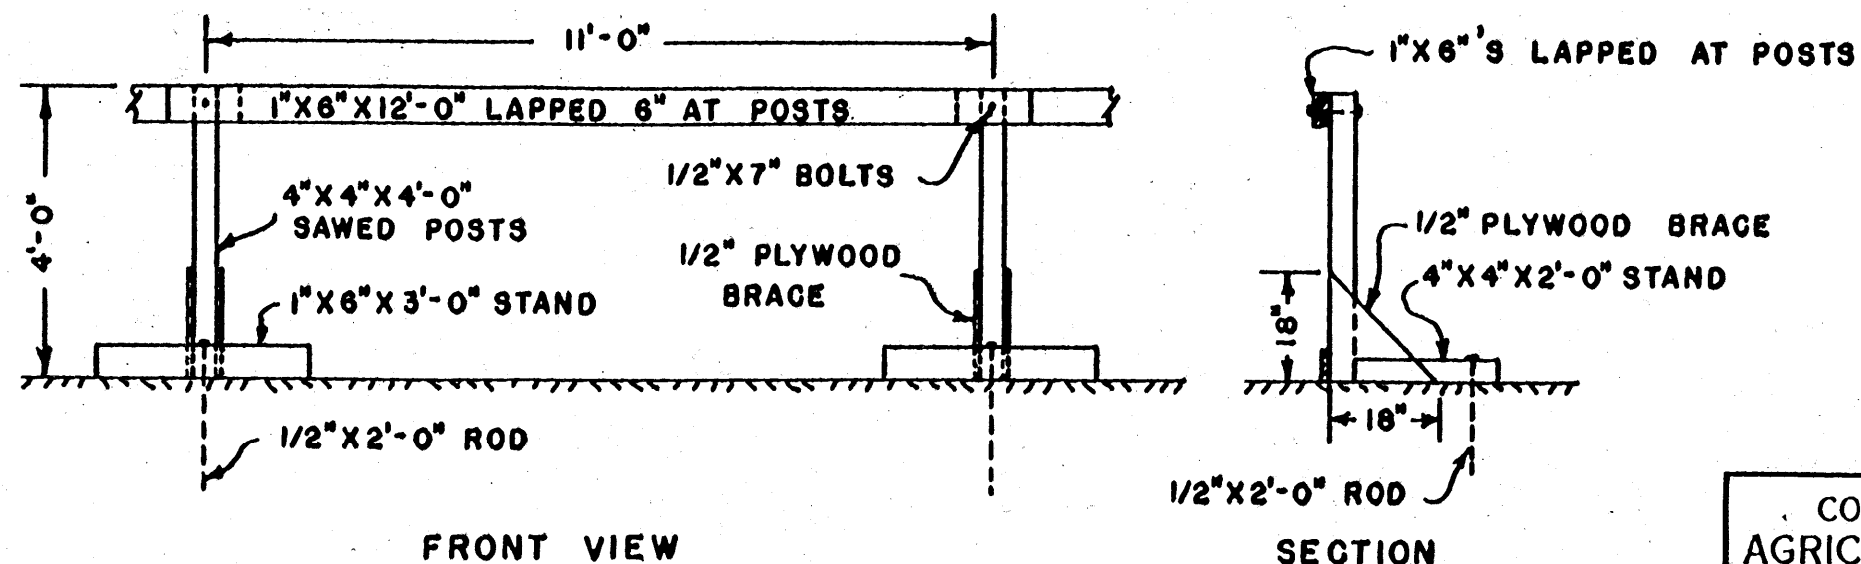

FRONT VIEW

SECTION

MOVABLE FENCE DETAIL

SCALE: 3/8" = 1'-0"

COOPERATIVE EXTENSION WORK IN
AGRICULTURE AND HOME ECONOMICS
STATE OF MISSISSIPPI
MISSISSIPPI STATE UNIVERSITY
AND
UNITED STATES DEPARTMENT OF AGRICULTURE COOPERATING

HORSE SHOW RINGS

VA. '67 EX. 6015 SHEET 1 OF 1

V.P.I. VA. PLAN D-1.41