



PARTIAL FRAMING - SIDE ELEVATION


NOTE: FOR SHINGLE ROOF
USE 1x4 T&G SHEATHING

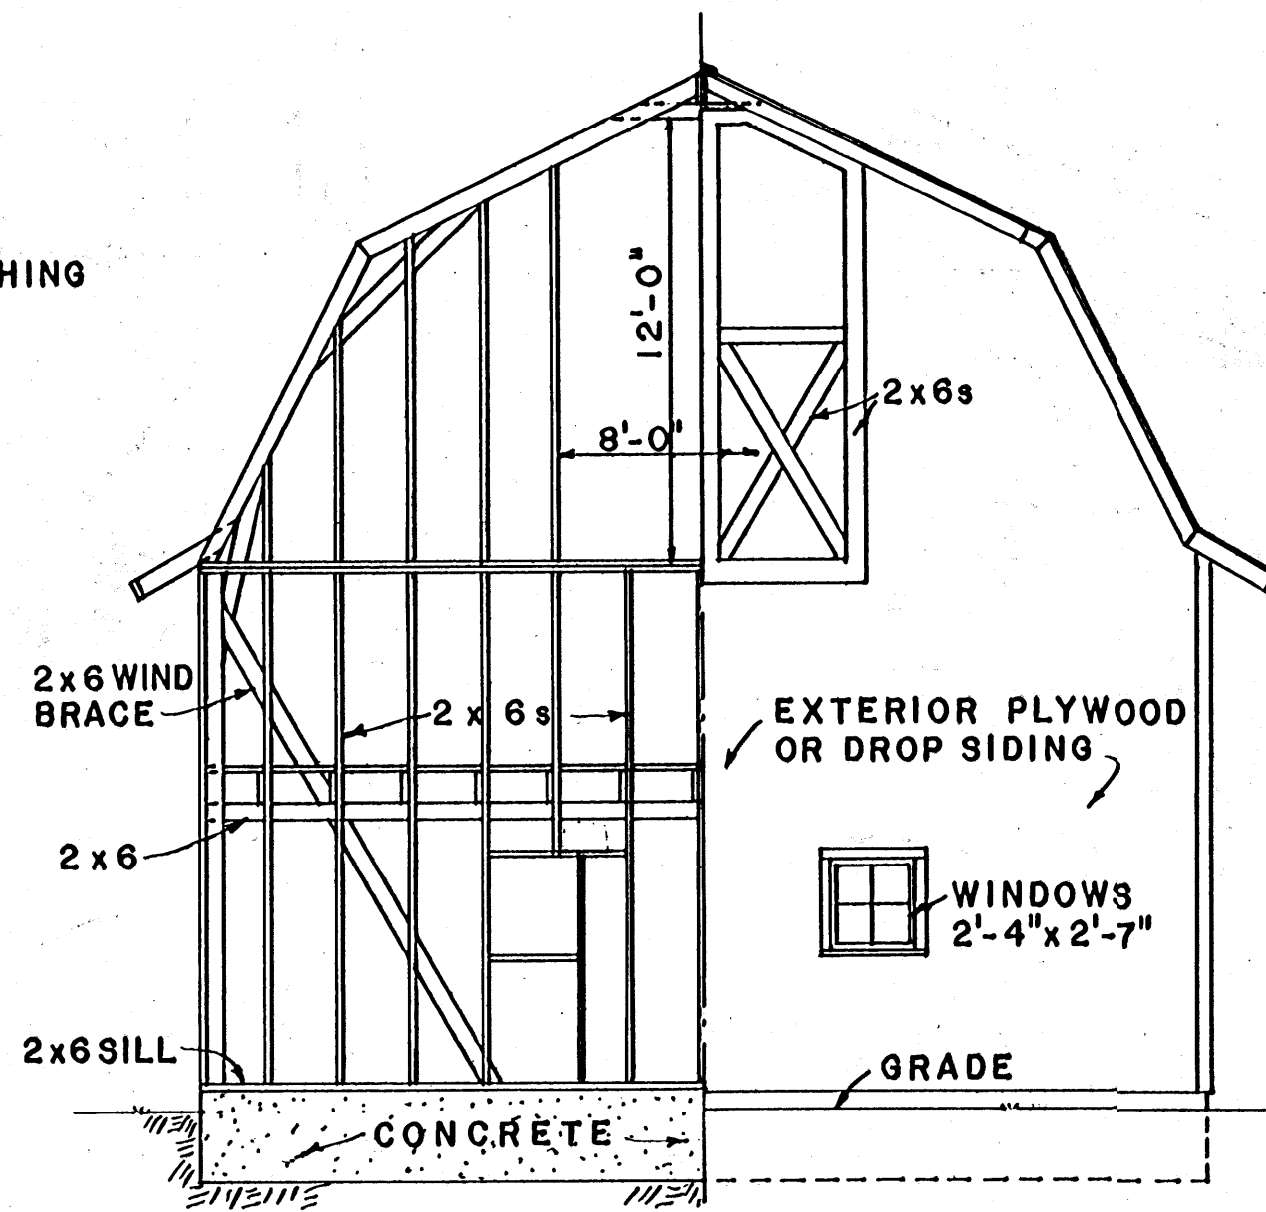

PARTIAL FRAMING - END ELEVATION

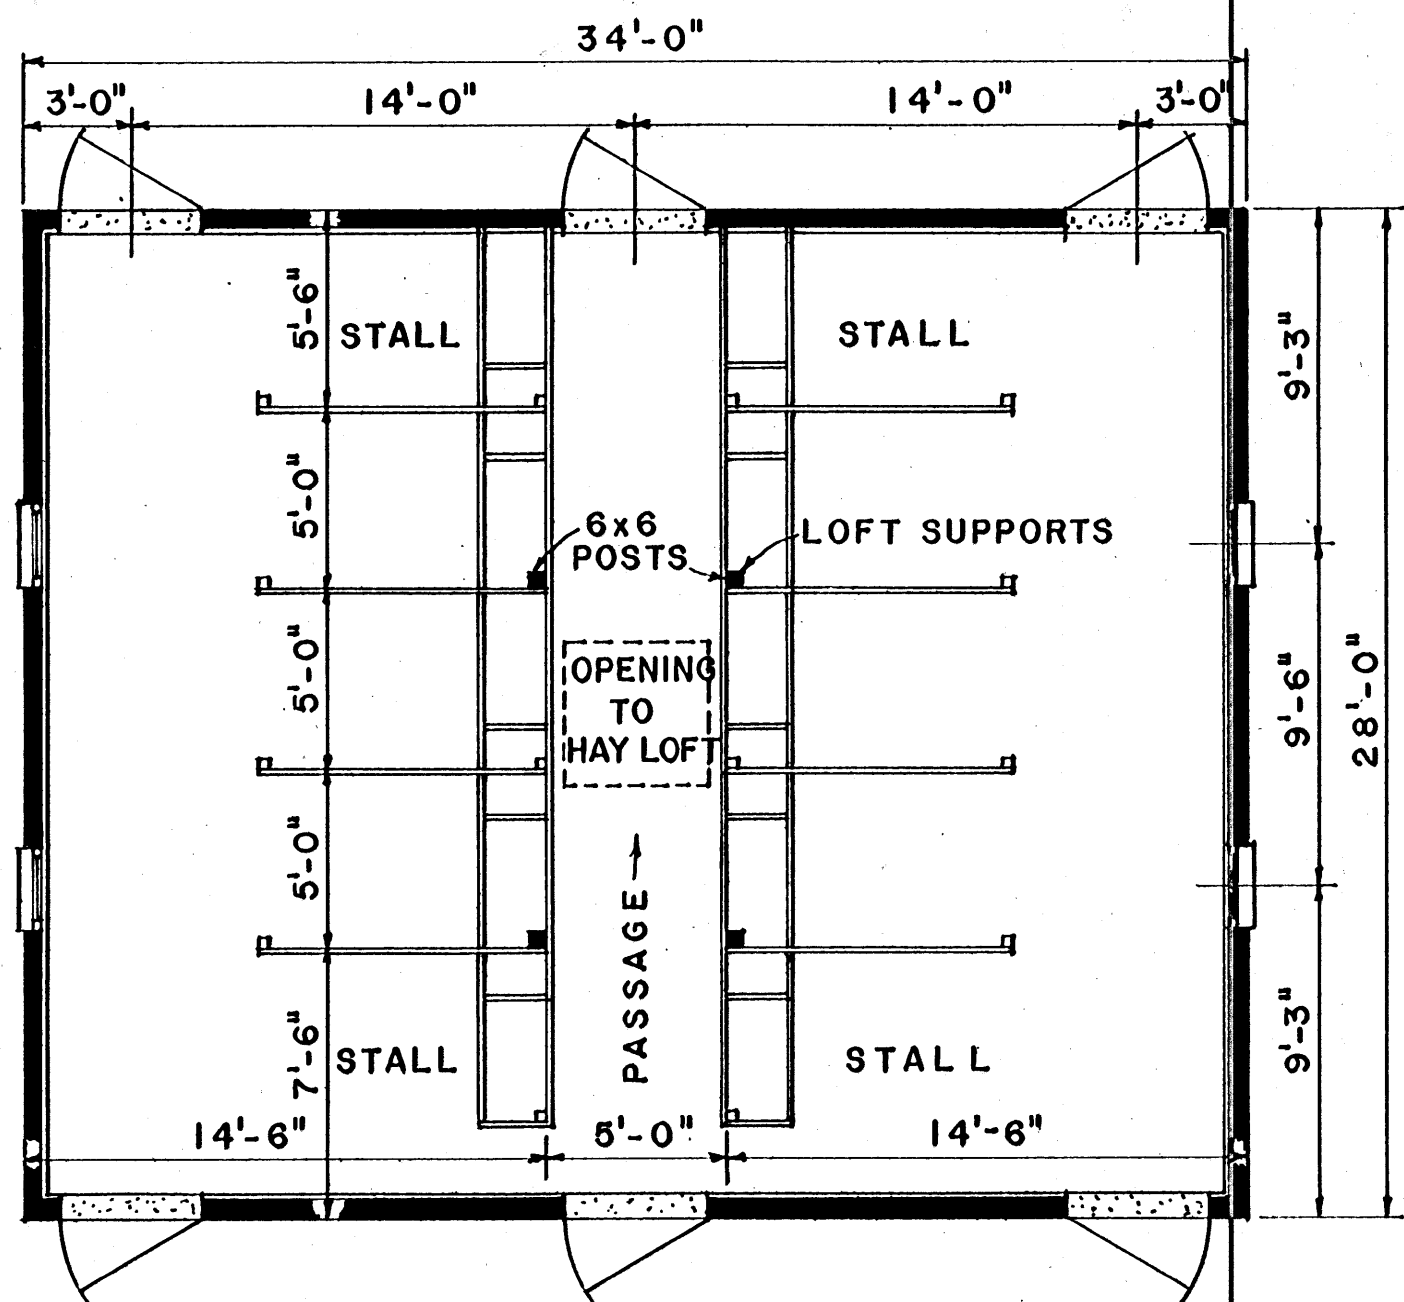

PLAN

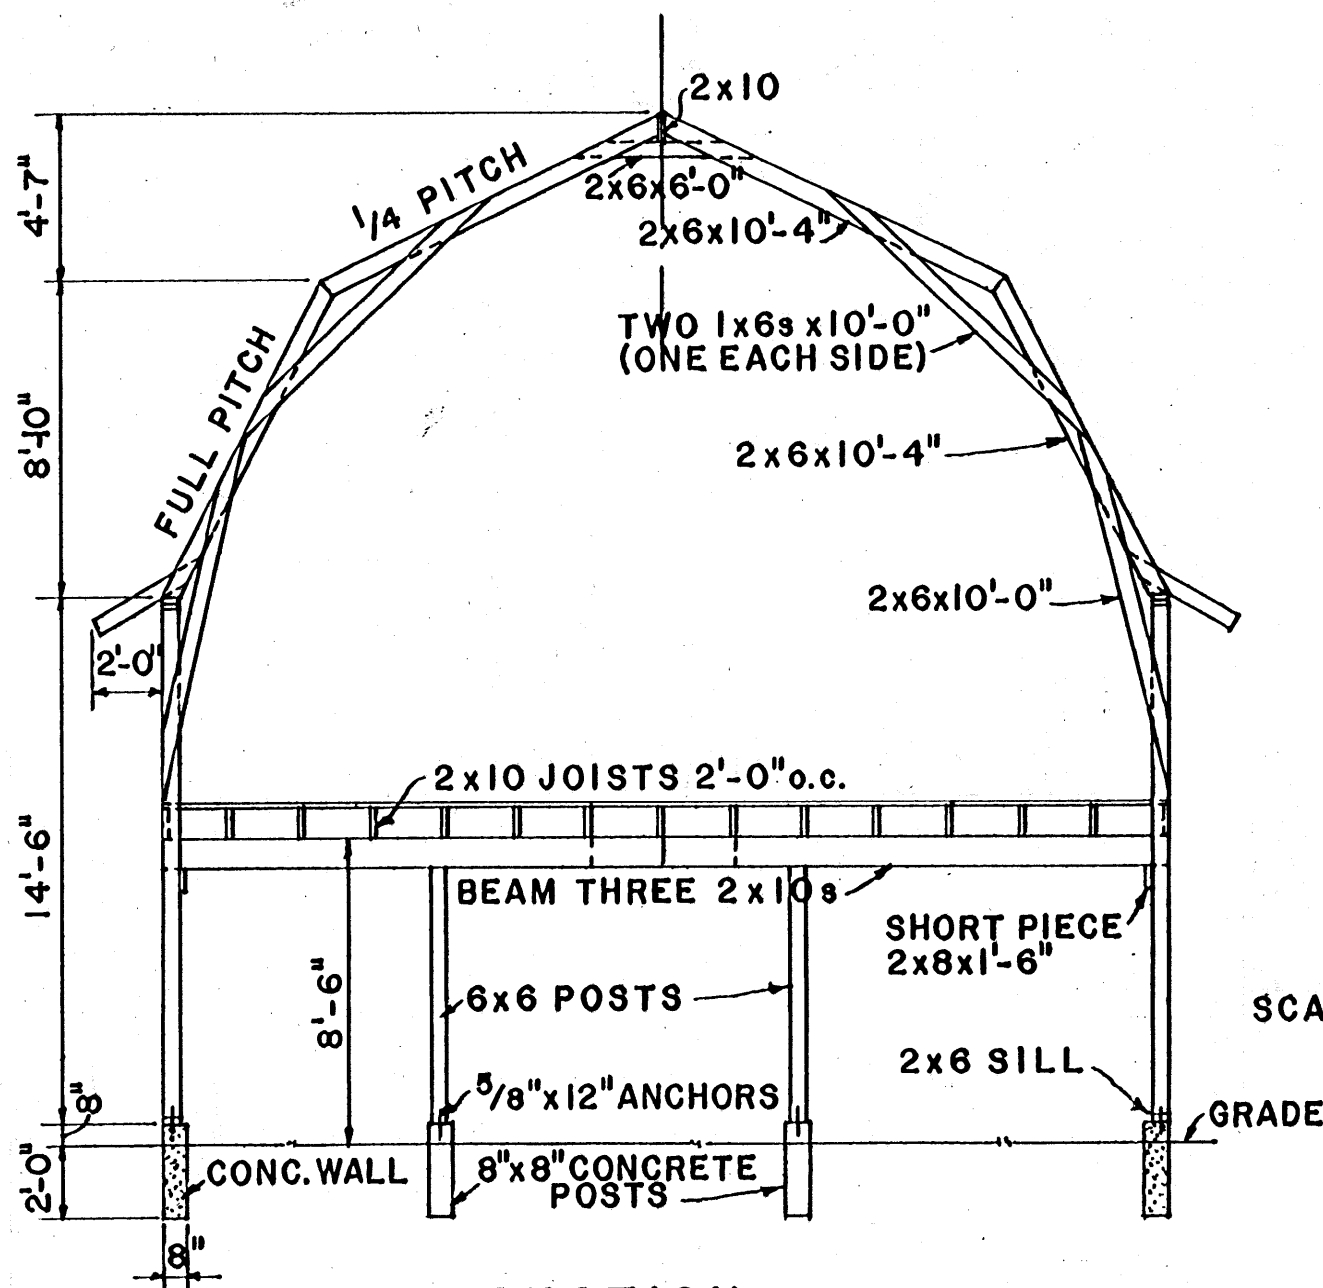

SECTION

SCALE: 3/16" = 1'-0" UNLESS OTHERWISE NOTED.

COOPERATIVE EXTENSION WORK IN
AGRICULTURE AND HOME ECONOMICS
STATE OF MISSISSIPPI
MISSISSIPPI STATE UNIVERSITY
AND
UNITED STATES DEPARTMENT OF AGRICULTURE COOPERATING

HORSE BARN
10 STALL

TEX. '73 EX. 6170 SHEET 1 OF 1

BASED ON: TEXAS A & M UNIV. PLAN NO. 561