
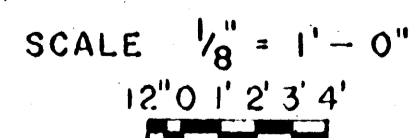


NOTE (A): Temporary 1/2" 16 gage, flattened steel mesh over slats behind sow only.

NOTE: CONSULT LOCAL HEALTH AND BUILDING CODE AUTHORITIES BEFORE STARTING CONSTRUCTION

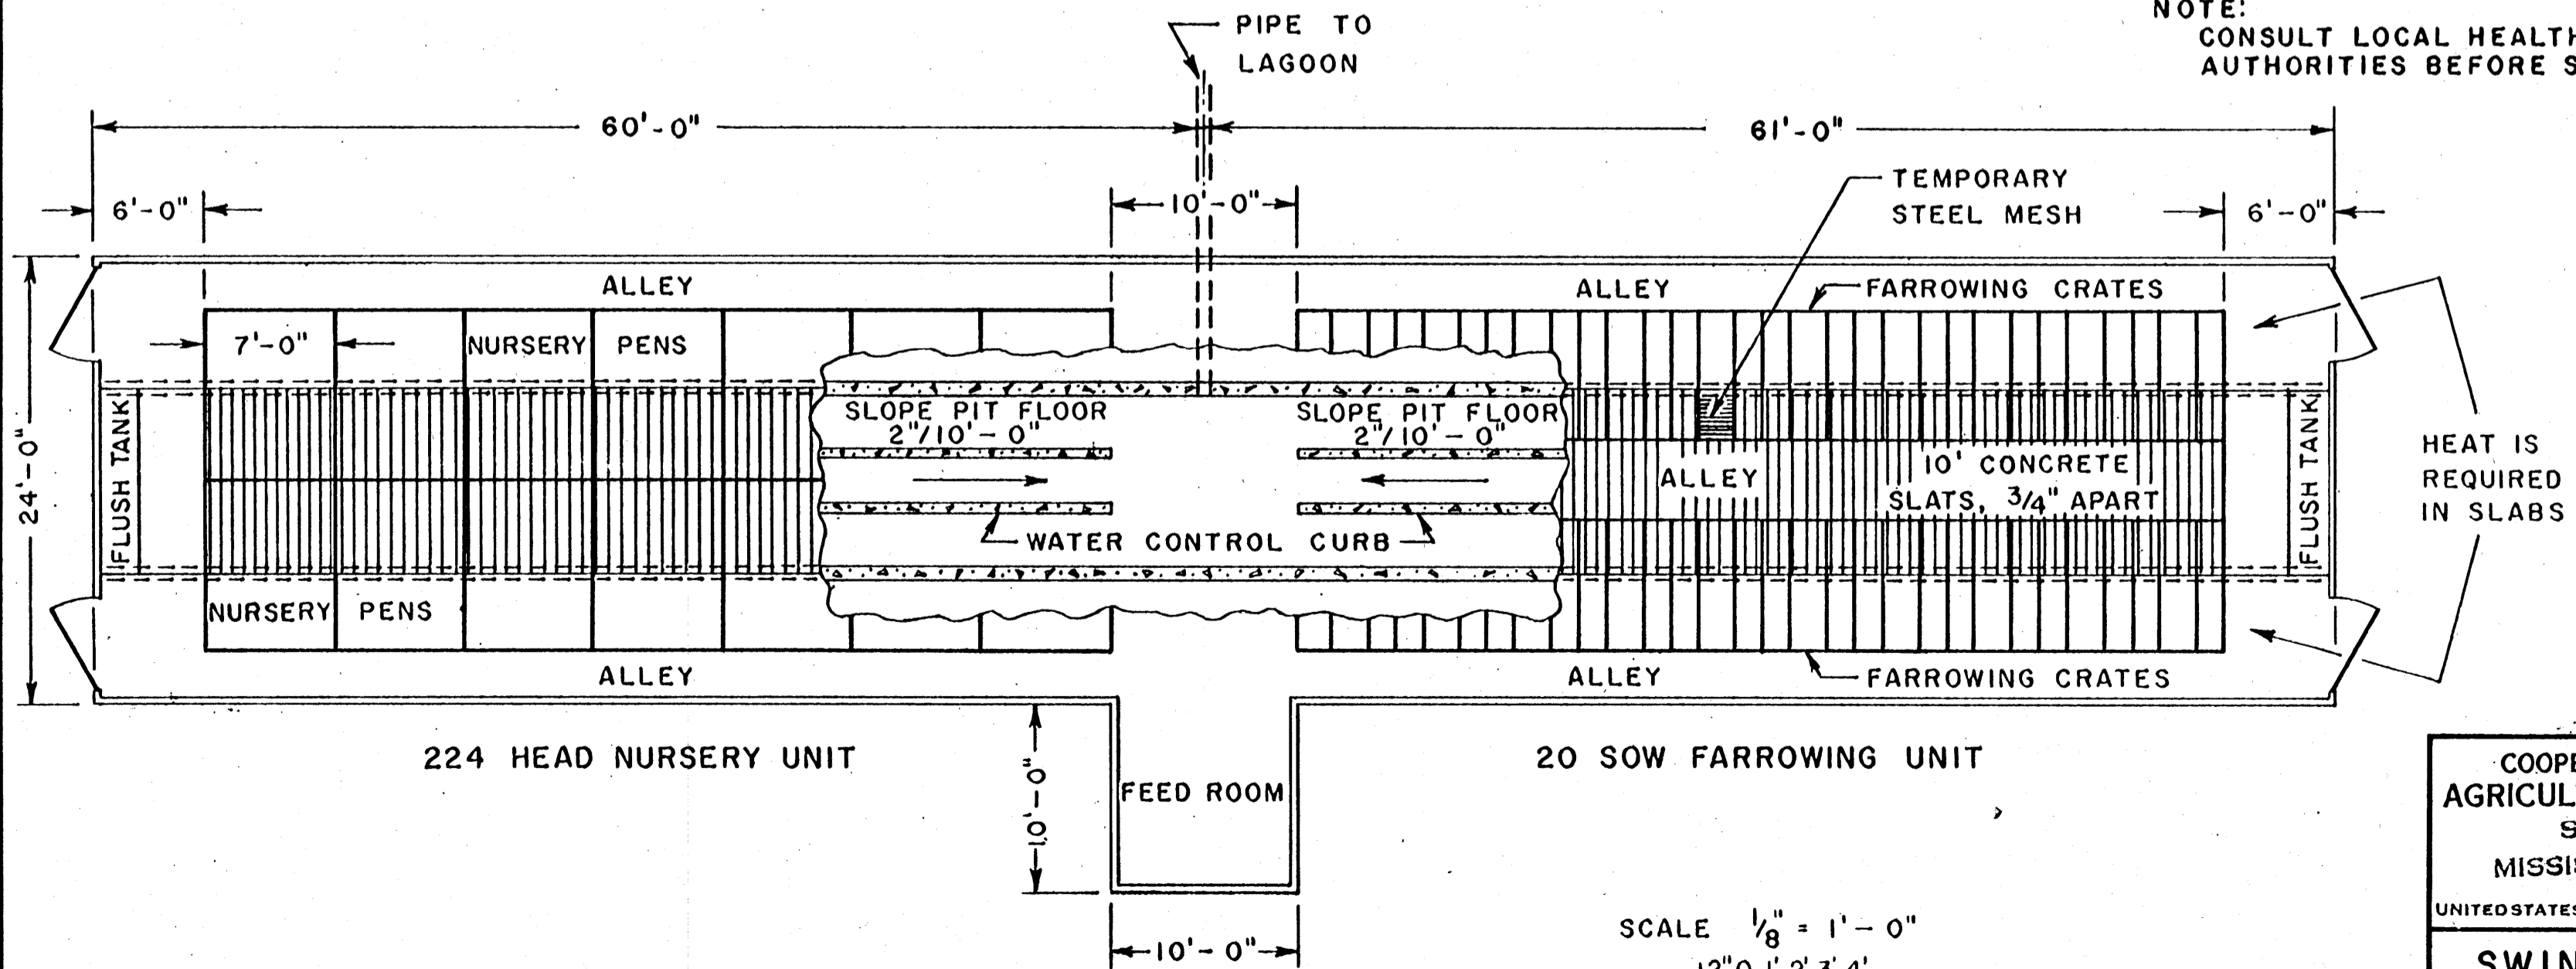

FLUSHING GUTTER MANURE REMOVAL

BASED ON: UNIV. OF MD. PLAN 75-1-3

COOPERATIVE EXTENSION WORK IN AGRICULTURE AND HOME ECONOMICS  
 STATE OF MISSISSIPPI  
 MISSISSIPPI STATE UNIVERSITY  
 AND  
 UNITED STATES DEPARTMENT OF AGRICULTURE COOPERATING

SWINE PRODUCTION UNIT

MD. '76 6 2 3 7 SHEET 1 OF 1