



SECTION A-A
SCALE: 3/8" = 1'-0"
12' 6" 0 1' 2"

- CONSTRUCTION NOTES**
1. WIRE RUN PARTITIONS ARE 9'-8" LONG WHERE CONNECTED TO FRONT POLES (6 REQUIRED IN 15-PEN UNIT).
 2. USE FRAMING ANCHORS, PLUMBERS STRAP, OR OTHER MEANS TO SECURE RAFTERS AGAINST WIND UPLIFT.
 3. UTILITY ROOM SHOULD BE INSULATED AND HEATED; TYPE OF INSULATION AND LINING MATERIALS ARE LEFT TO BUILDER'S DISCRETION

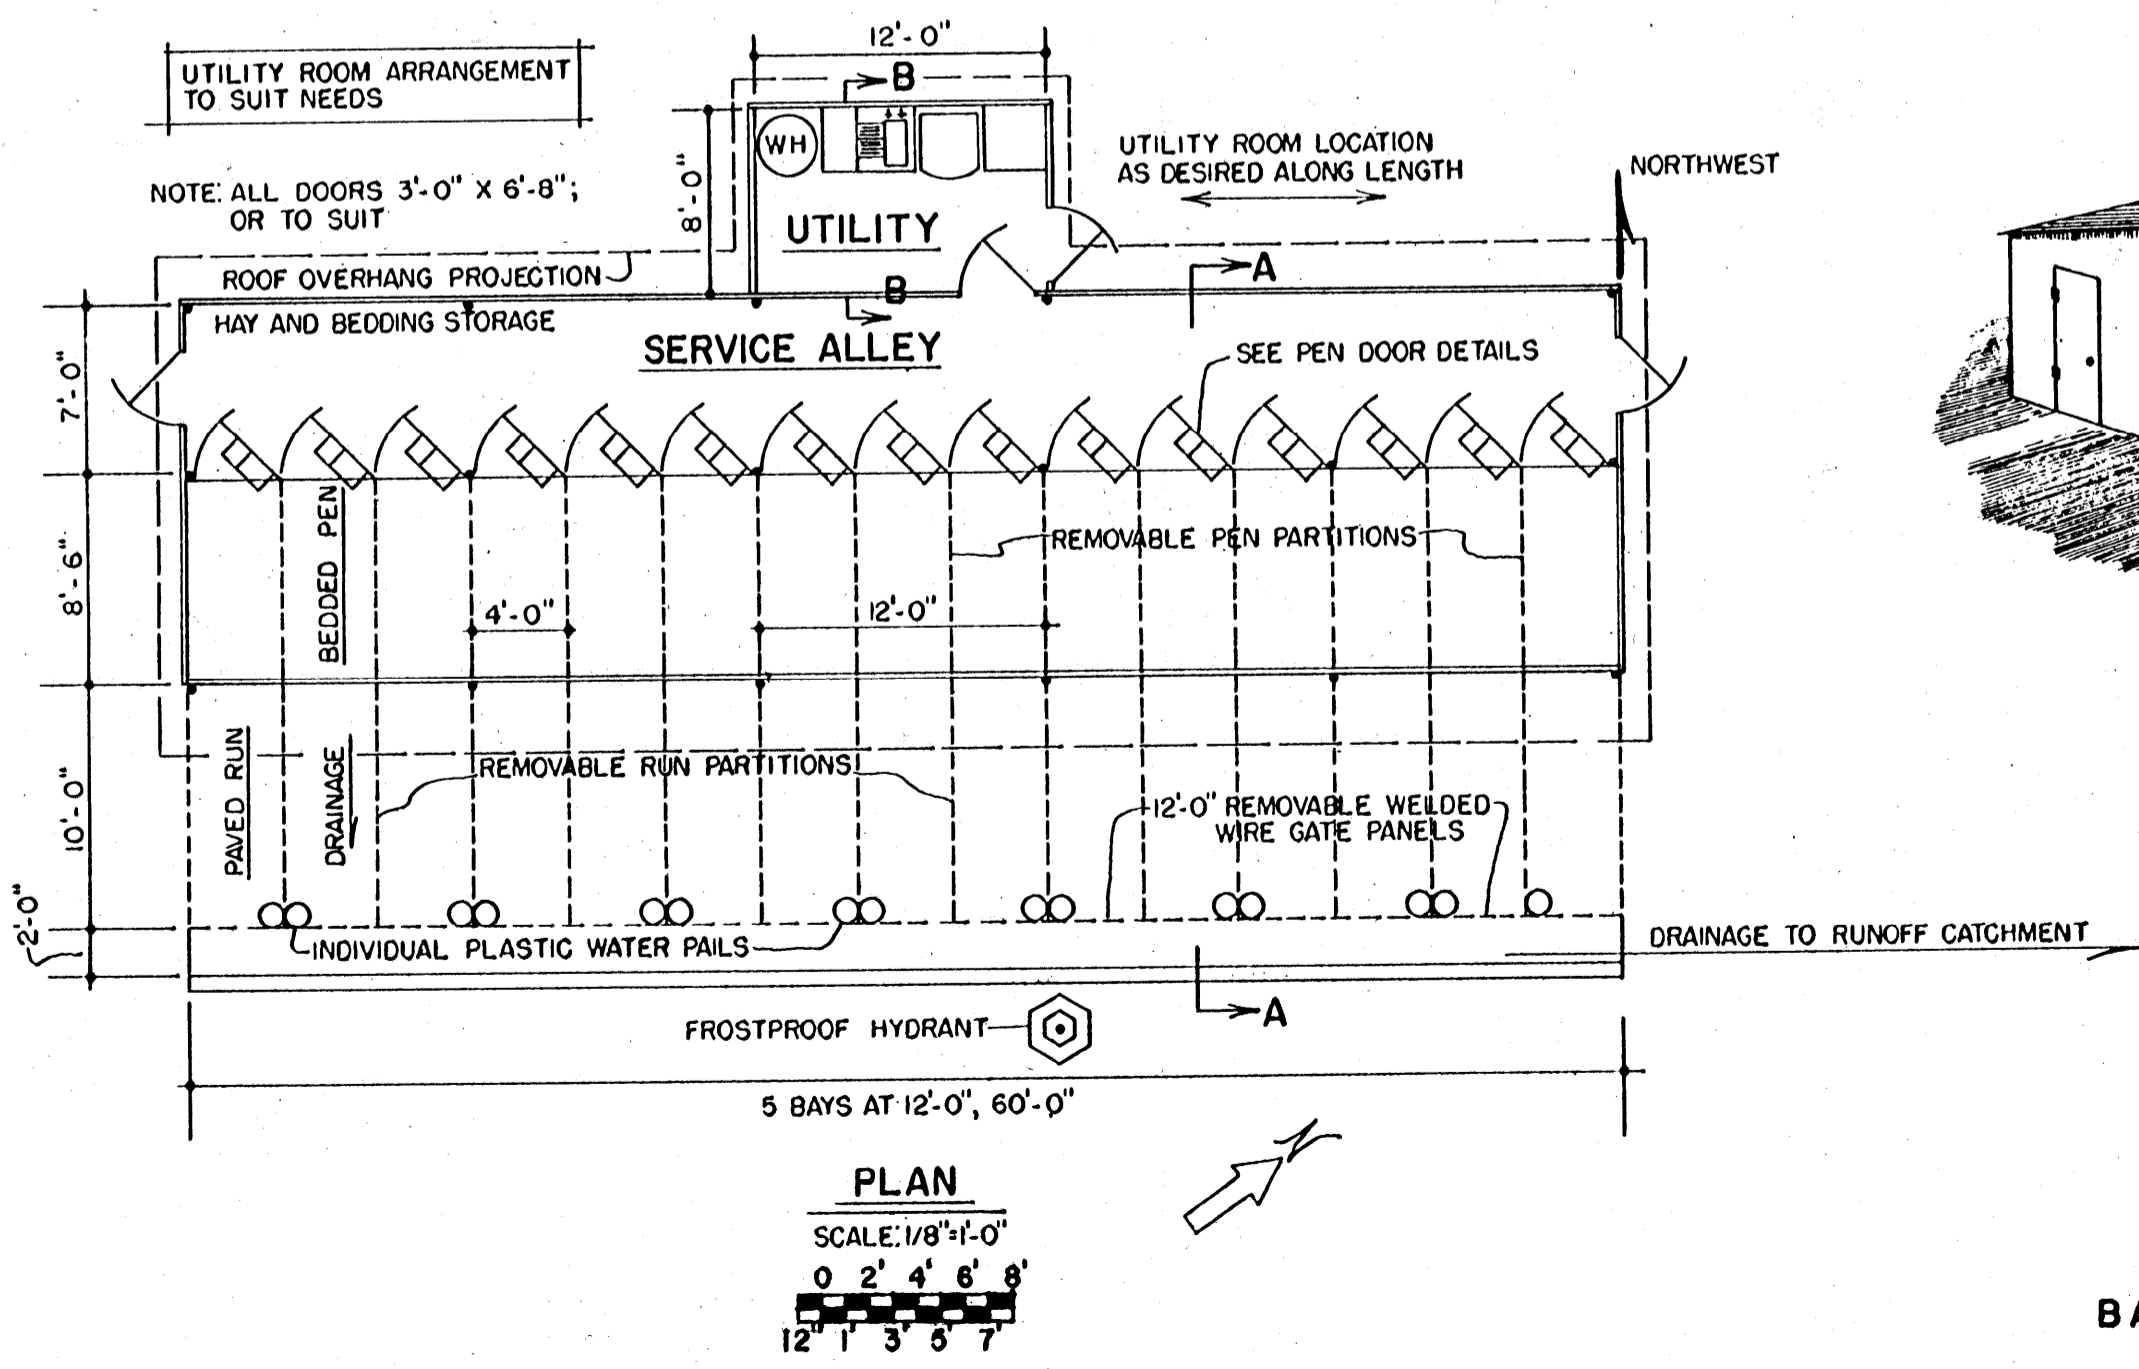

PLAN
SCALE: 1/8" = 1'-0"
0 2' 4' 6' 8'
12' 1' 3' 5' 7'

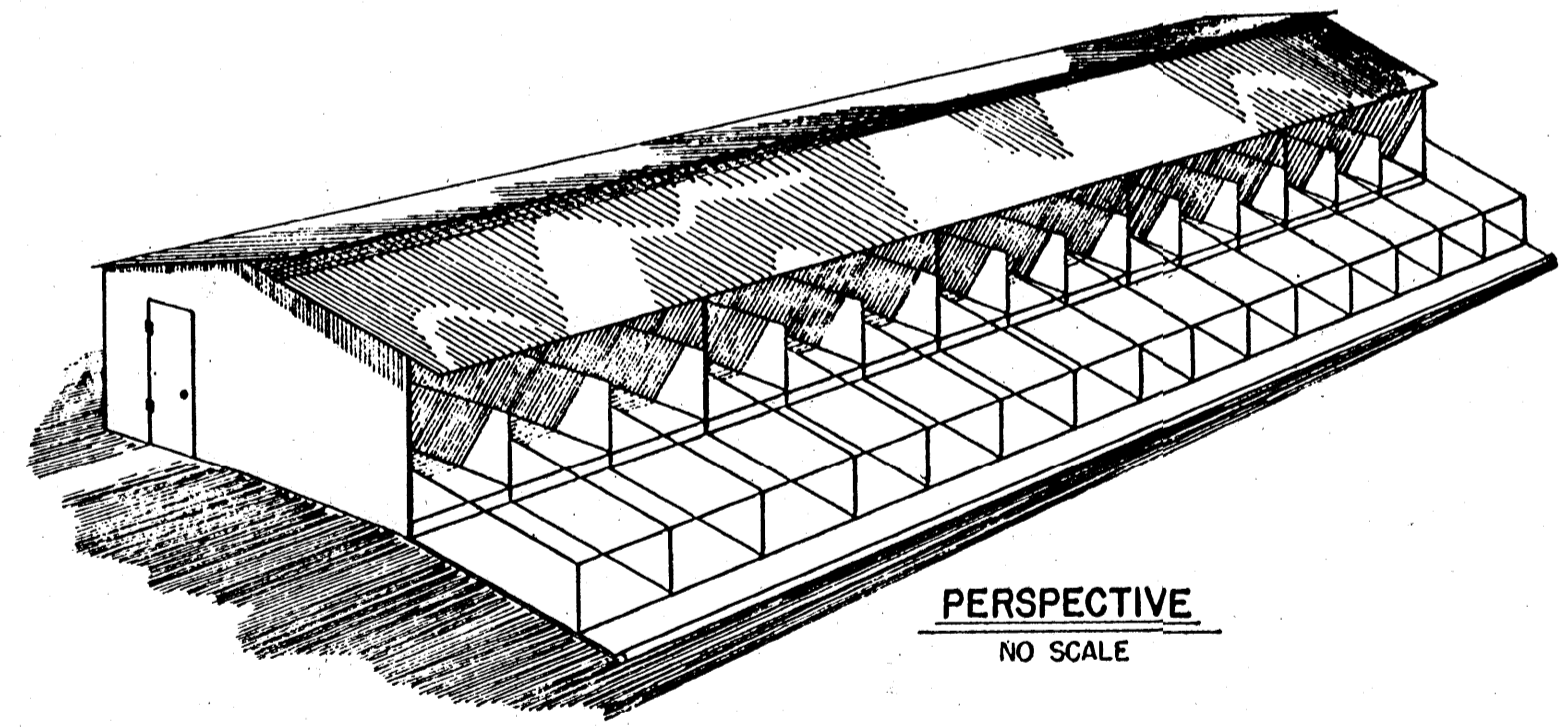


NOTE:
CONSULT LOCAL HEALTH AND BUILDING CODE AUTHORITIES BEFORE STARTING CONSTRUCTION.

COOPERATIVE EXTENSION WORK IN
AGRICULTURE AND HOME ECONOMICS
STATE OF MISSISSIPPI
MISSISSIPPI STATE UNIVERSITY
AND
UNITED STATES DEPARTMENT OF AGRICULTURE COOPERATING

**COLD CALF HOUSING
INDIVIDUAL CONFINEMENT**



VA	'77	6271	SHEET 1 OF 2
----	-----	------	--------------

BASED ON: VPI & SU
PLAN NO. B-7.61

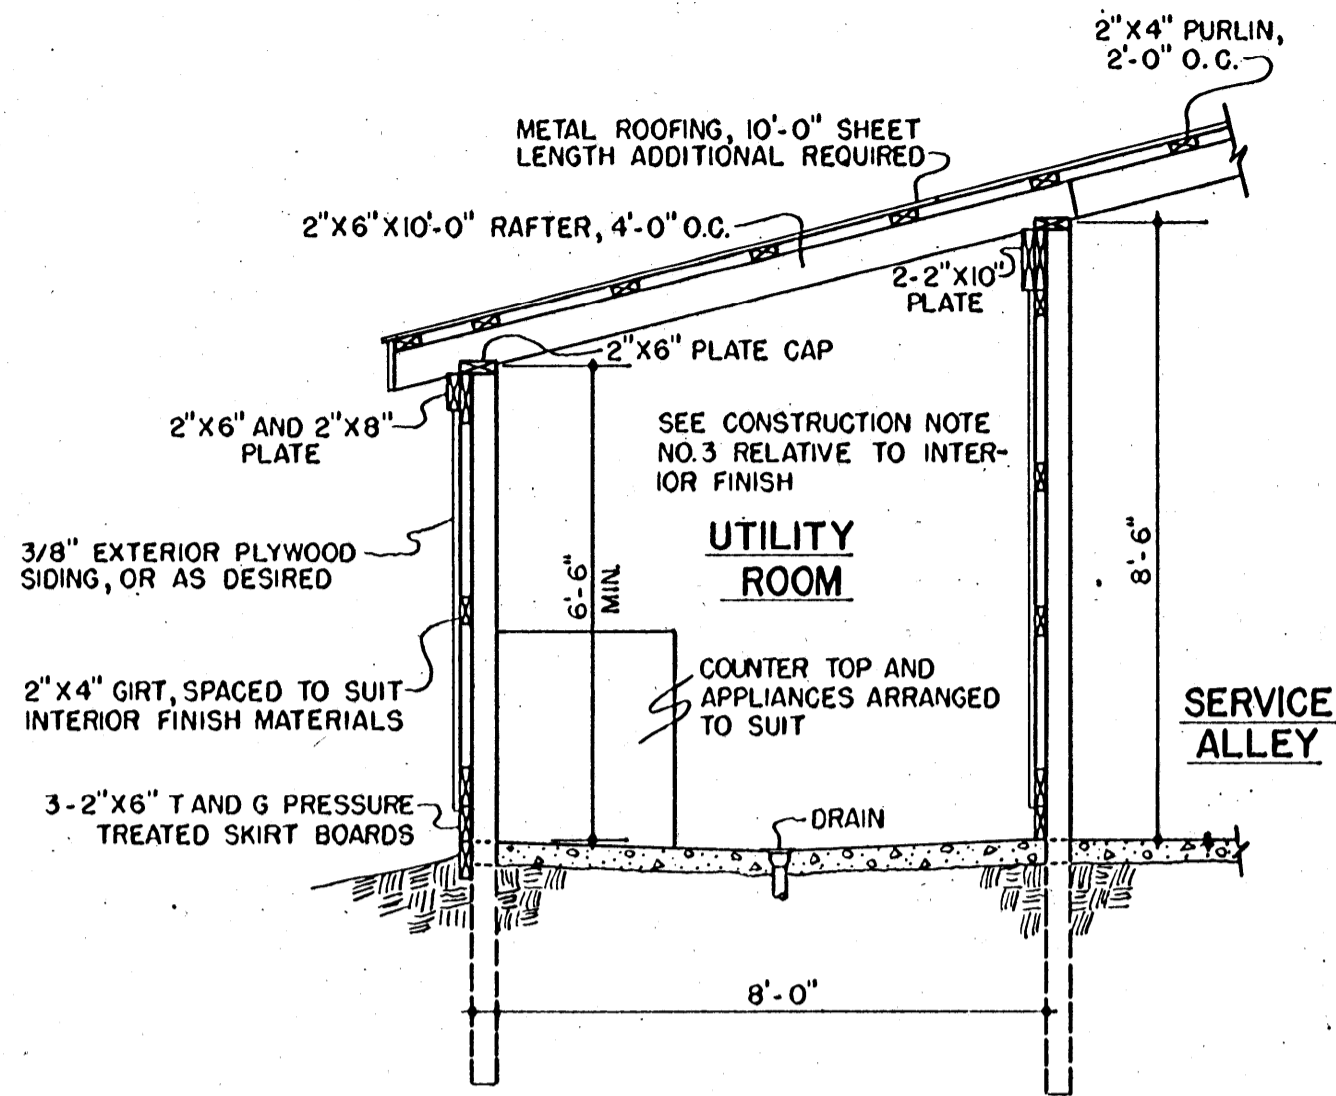



SECTION B-B

SCALE: 3/8" = 1'-0"

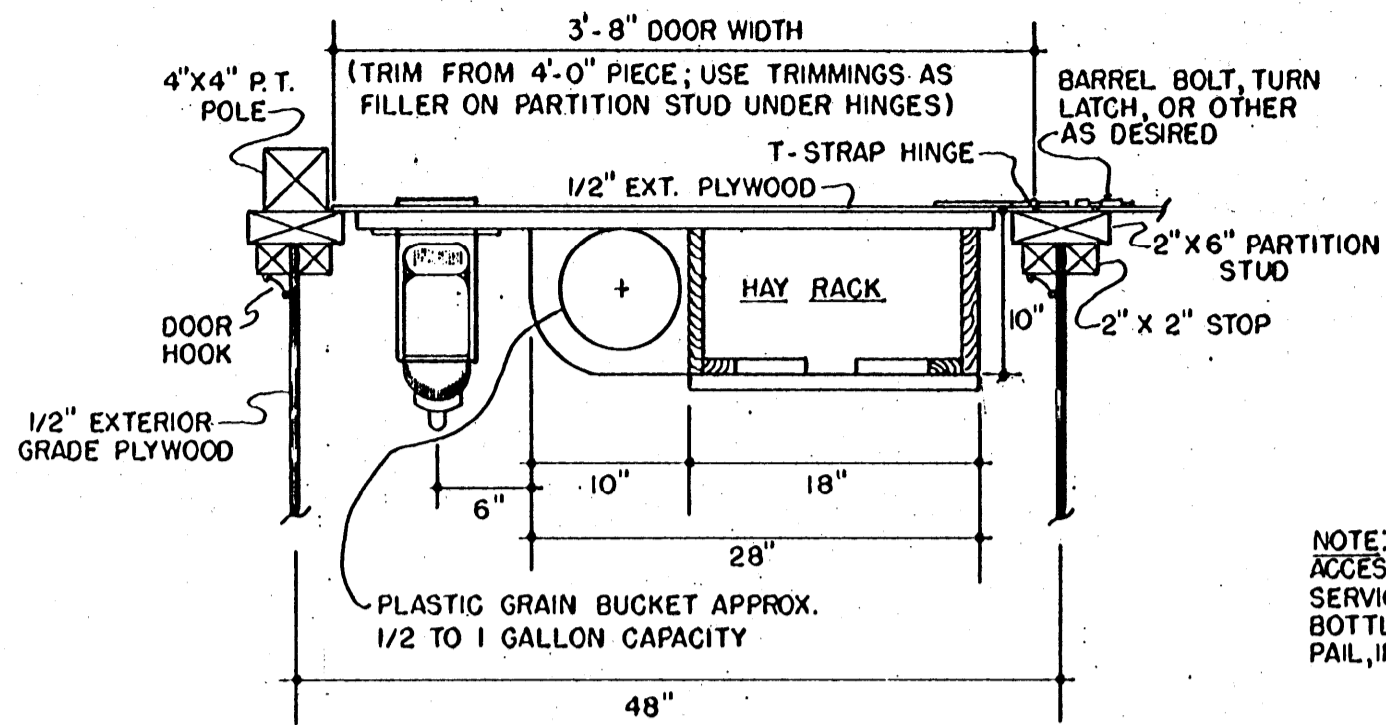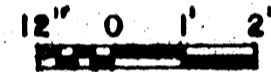


TOP VIEW OF PEN DOOR

SCALE: 1" = 1'-0"

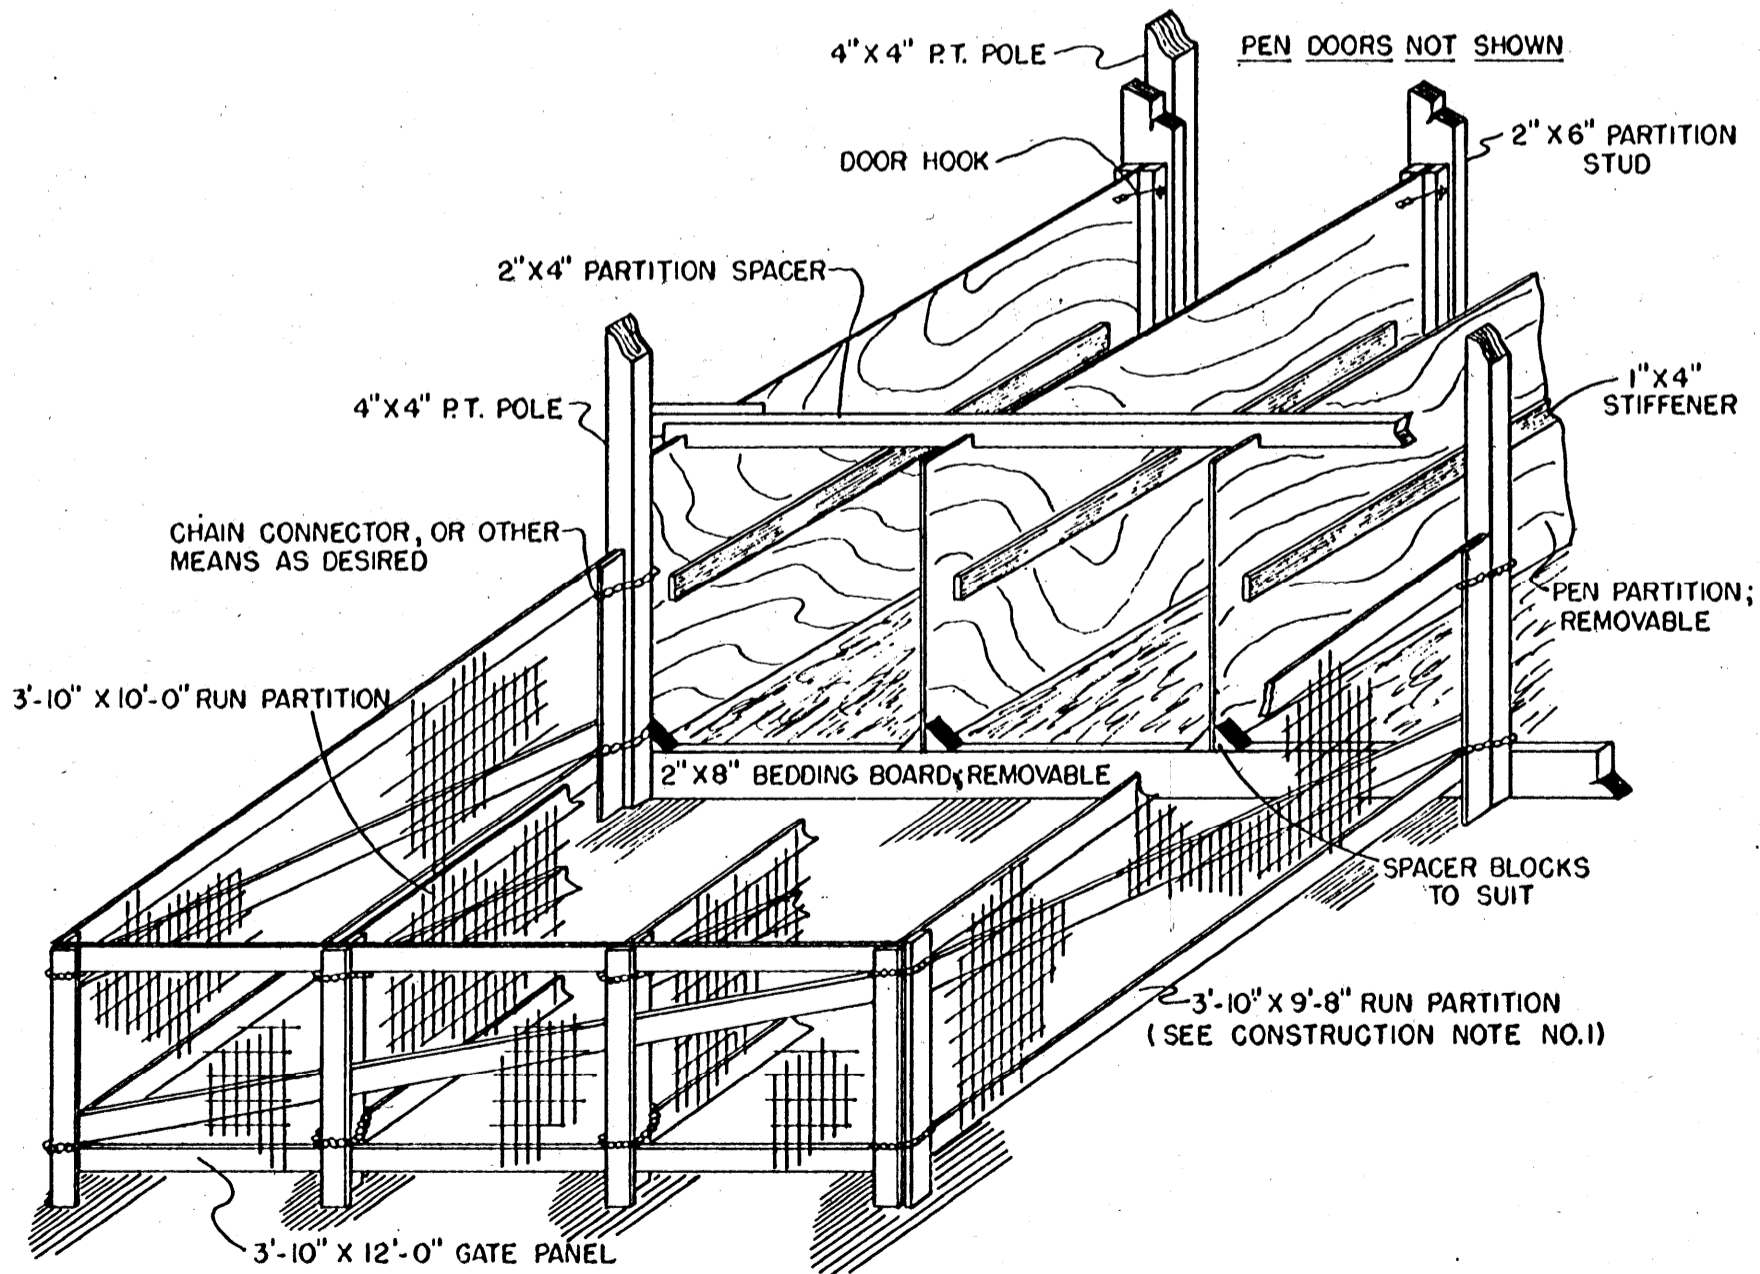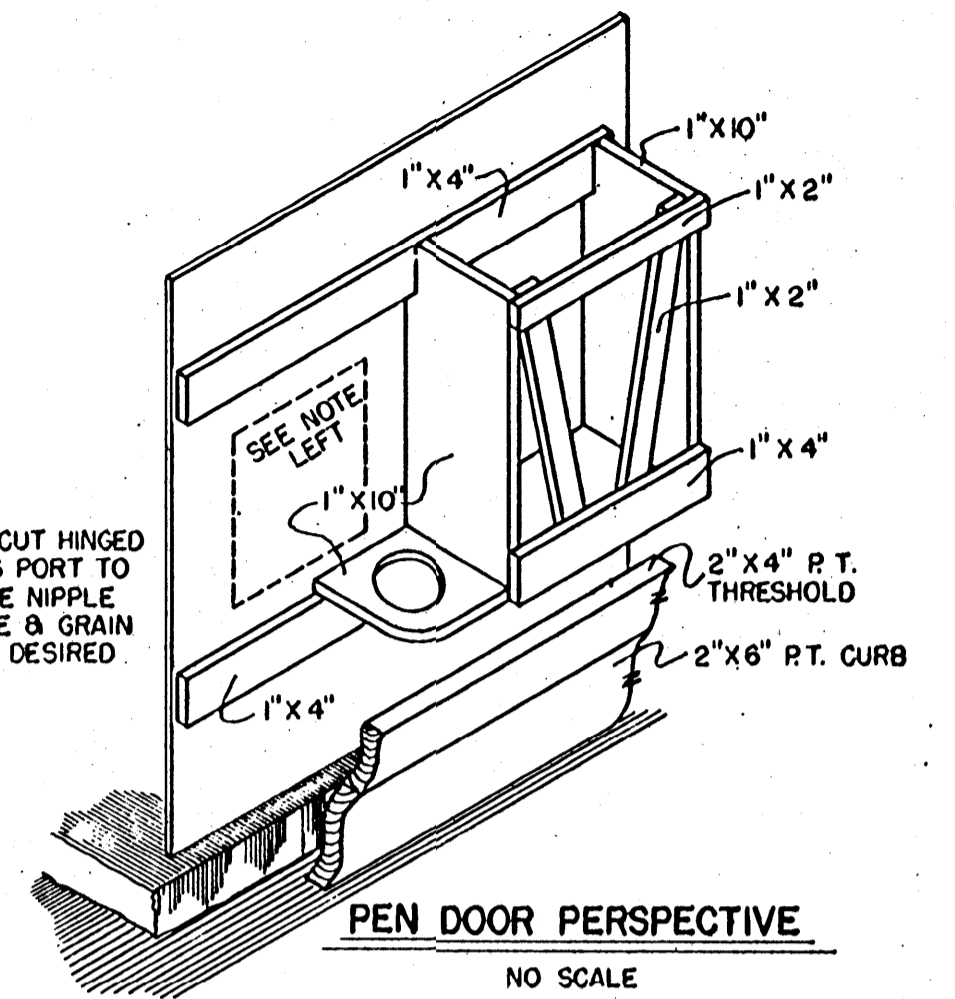


PARTITION PERSPECTIVE

NO SCALE

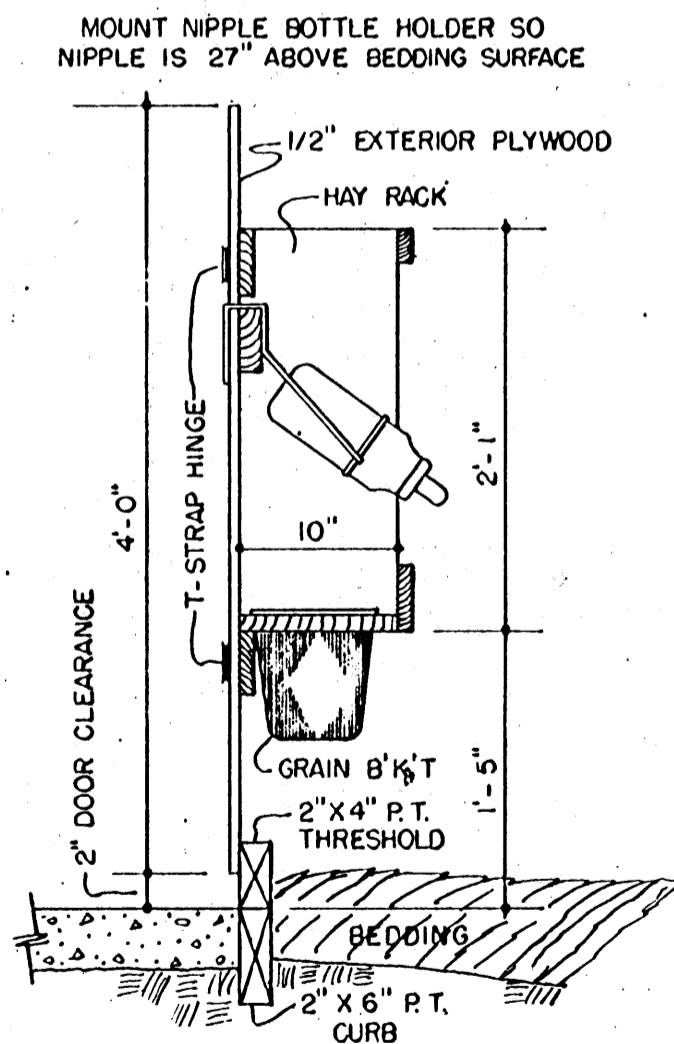

PEN DOOR SECTION

SCALE: 1" = 1'-0"

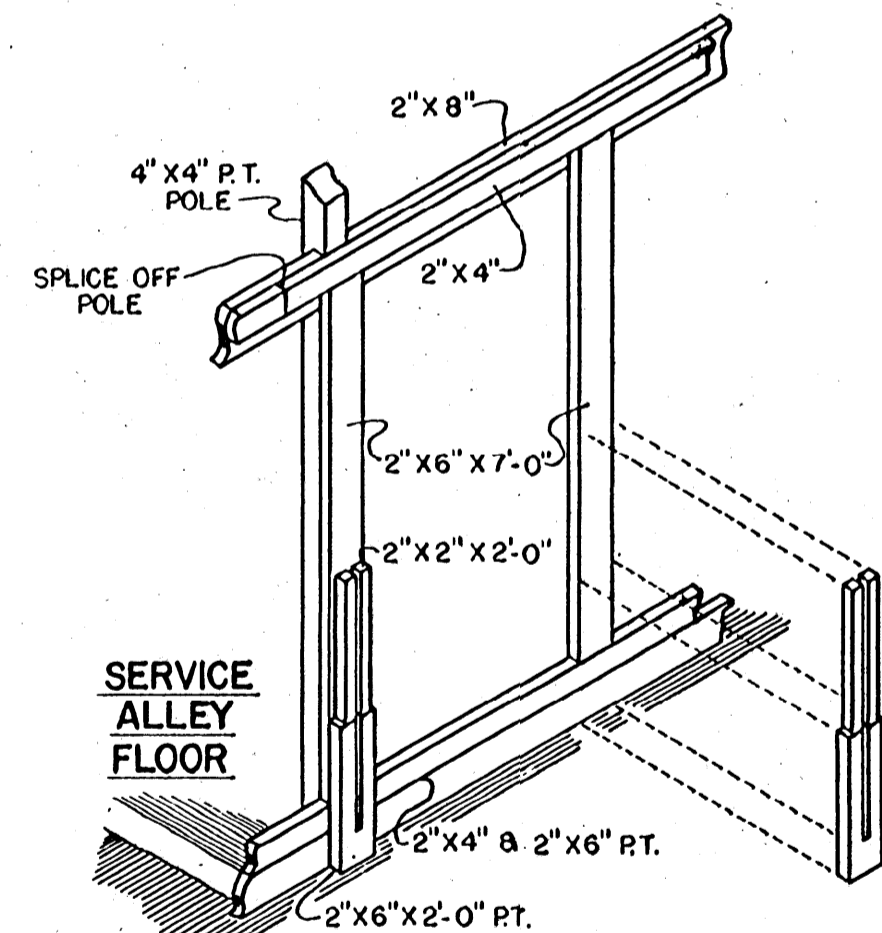

FRAMING PERSPECTIVE

NO SCALE

COOPERATIVE EXTENSION WORK IN AGRICULTURE AND HOME ECONOMICS		
STATE OF MISSISSIPPI		
MISSISSIPPI STATE UNIVERSITY		
AND UNITED STATES DEPARTMENT OF AGRICULTURE COOPERATING		
COLD CALF HOUSING INDIVIDUAL CONFINEMENT		
VA	'77	6271 SHEET 2 OF 2