


PERSPECTIVE
30'-0"

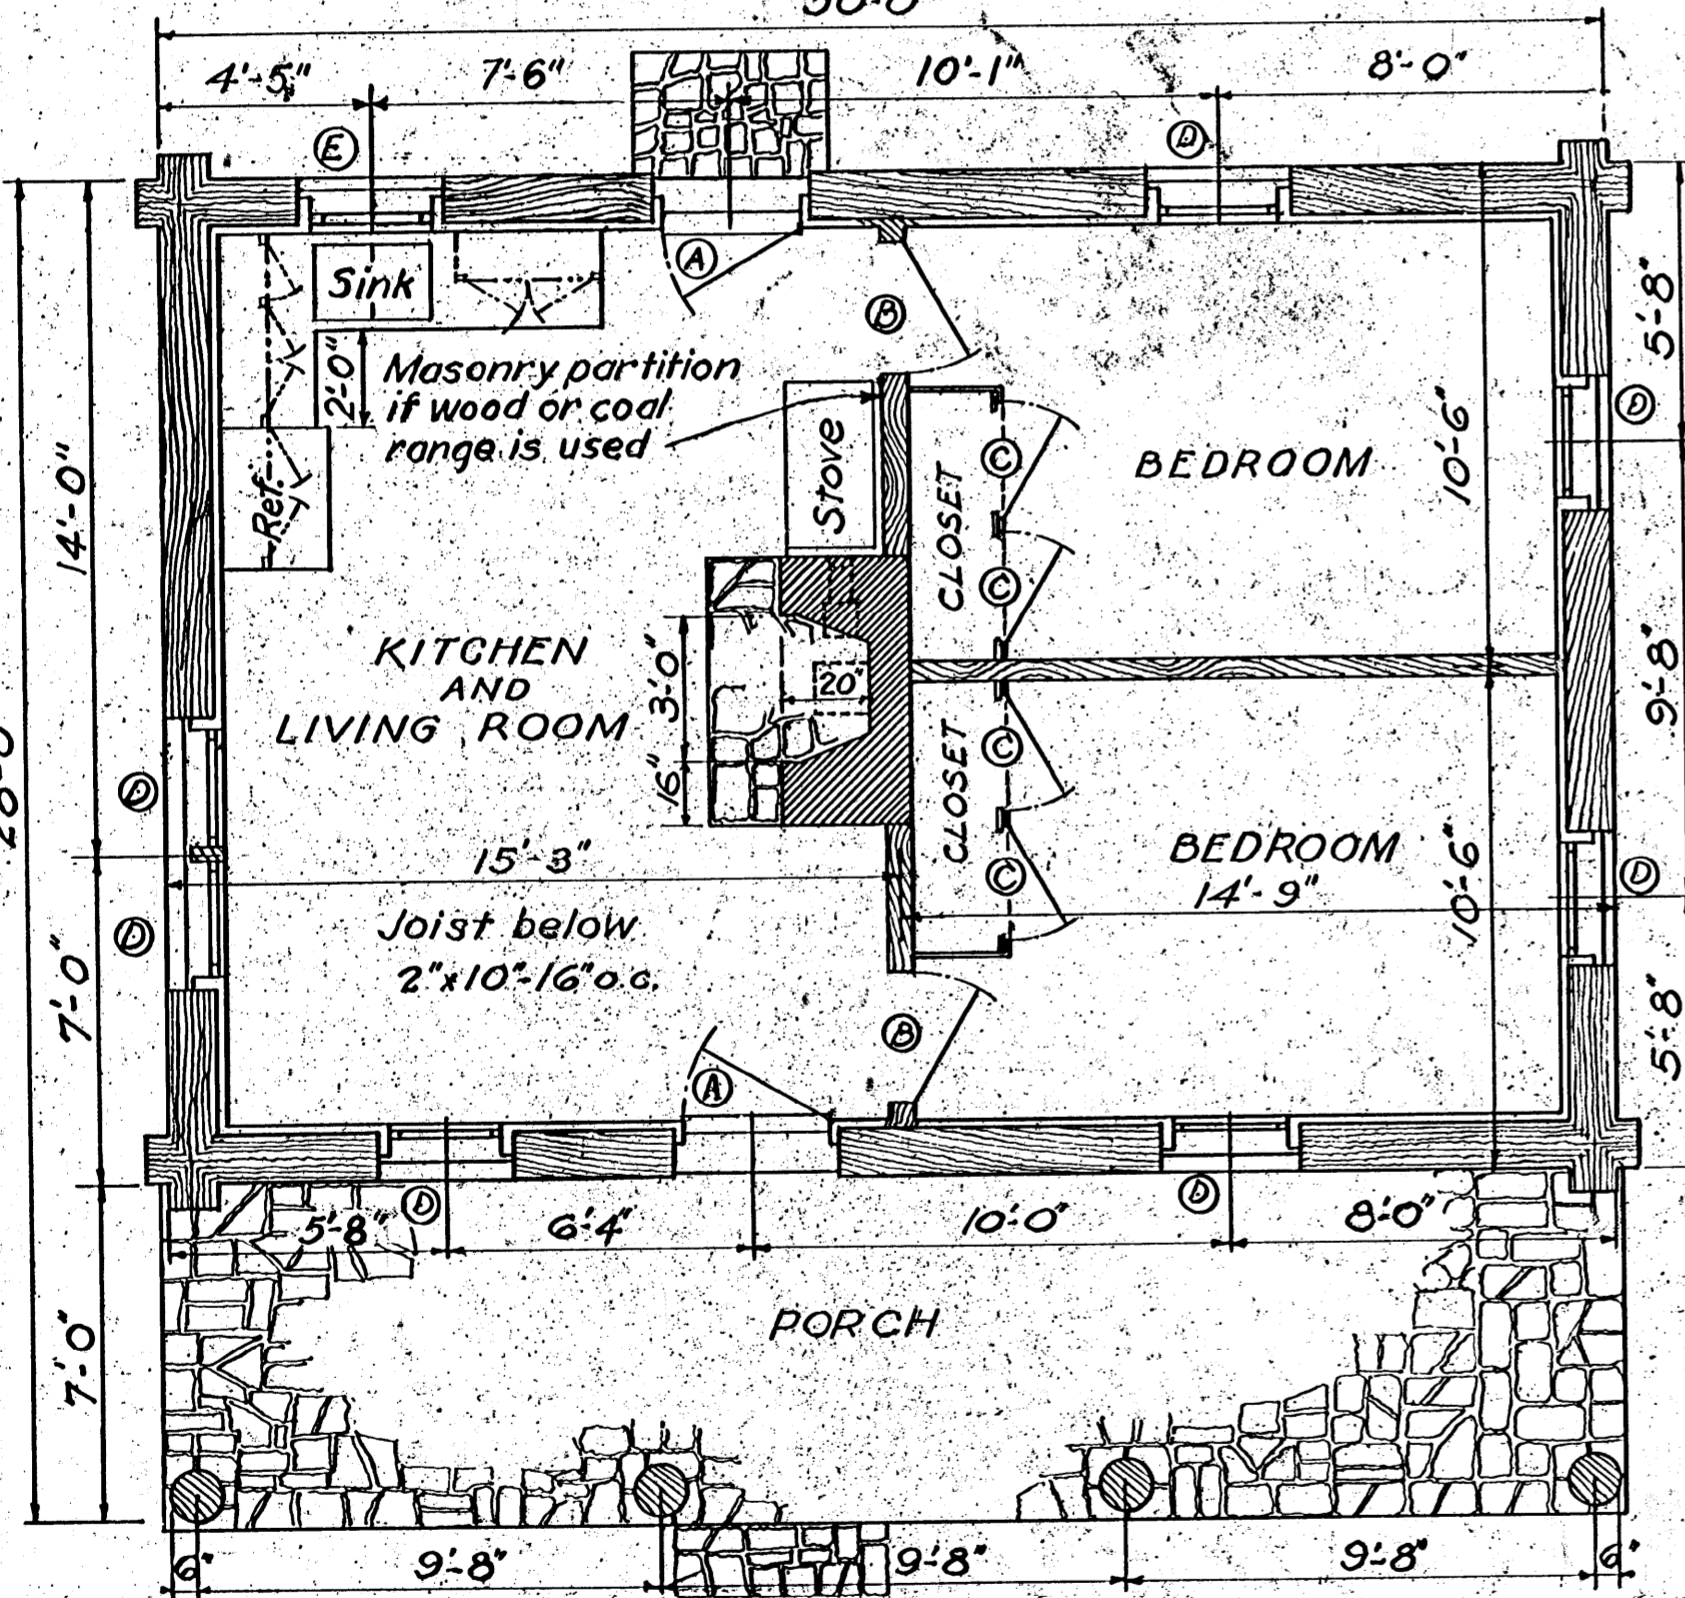


PLAN
Scale $\frac{1}{4}$ " = 1'-0"

DOOR SCHEDULE


A.	3'-0" x 6'-8"	Glazed
B.	2'-8" x 6'-8"	Wood batten
C.	2'-4" x 6'-8"	"

WINDOW SCHEDULE


D.	Double hung 12 lights 8'x10' glass.
E.	" " 9 " 8'x10 "

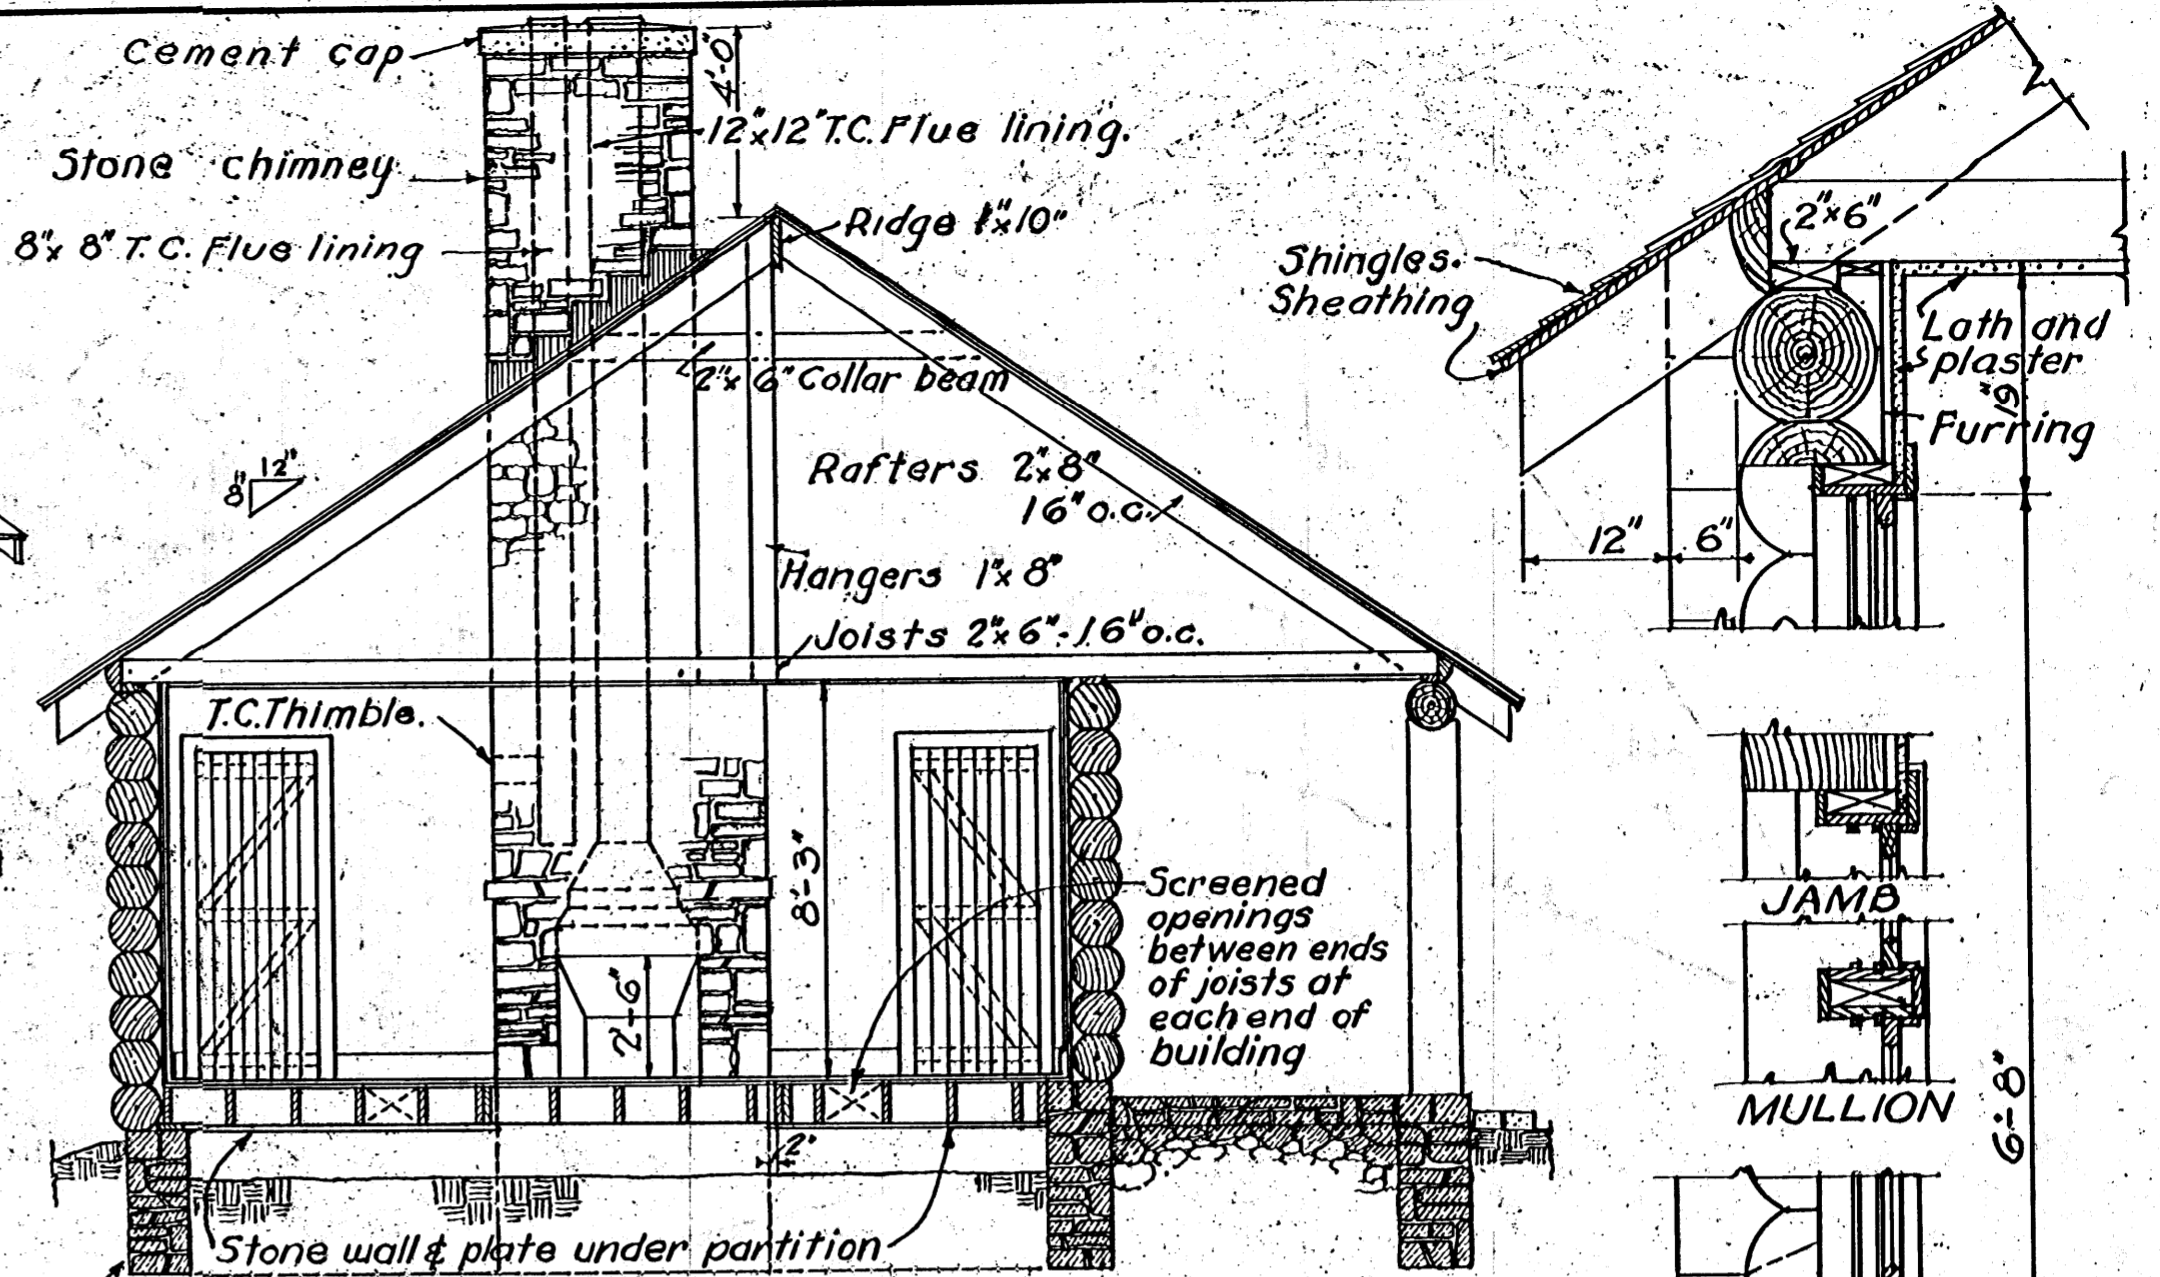

SECTION
Scale $\frac{1}{4}$ " = 1'-0"

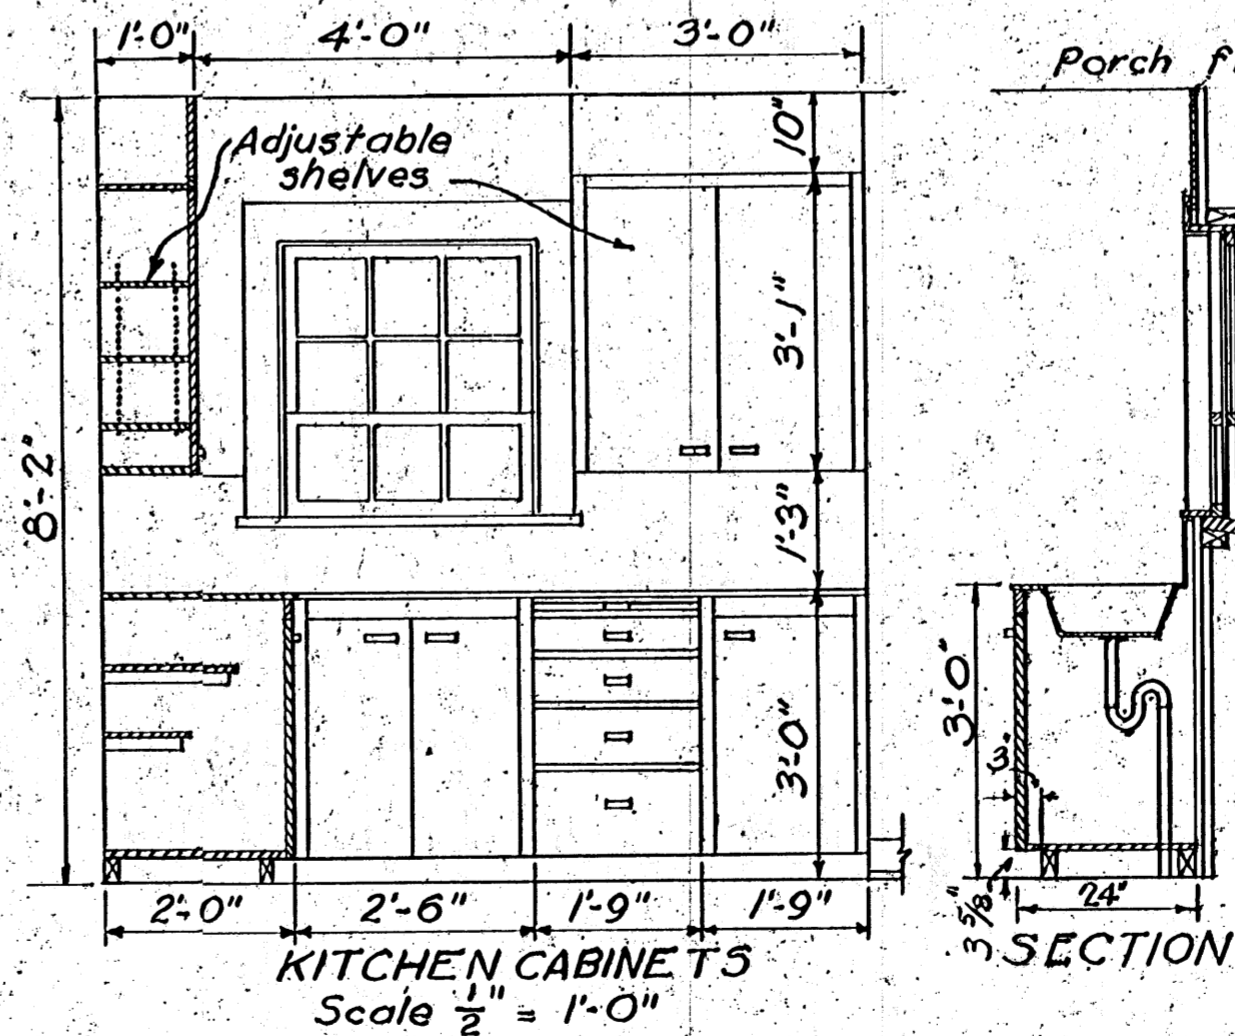

KITCHEN CABINETS
Scale $\frac{1}{2}$ " = 1'-0"

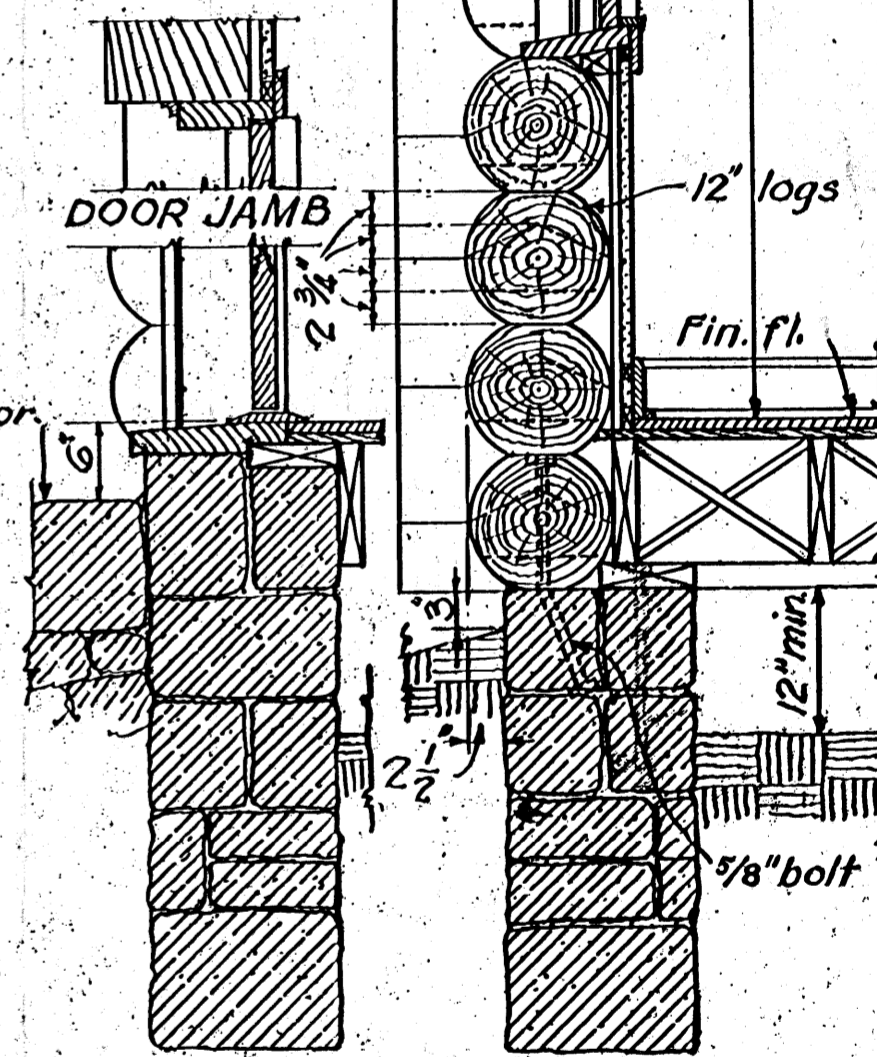

COOPERATIVE EXTENSION WORK IN
AGRICULTURE AND HOME ECONOMICS
STATE OF MISSISSIPPI
MISSISSIPPI STATE UNIVERSITY
UNITED STATES DEPARTMENT OF AGRICULTURE COOPERATING

THREE ROOM LOG CABIN

USDA '49 EX. 5507 SHEET 1 OF 1