


ELEV. B


ELEV. C

ELEV. D

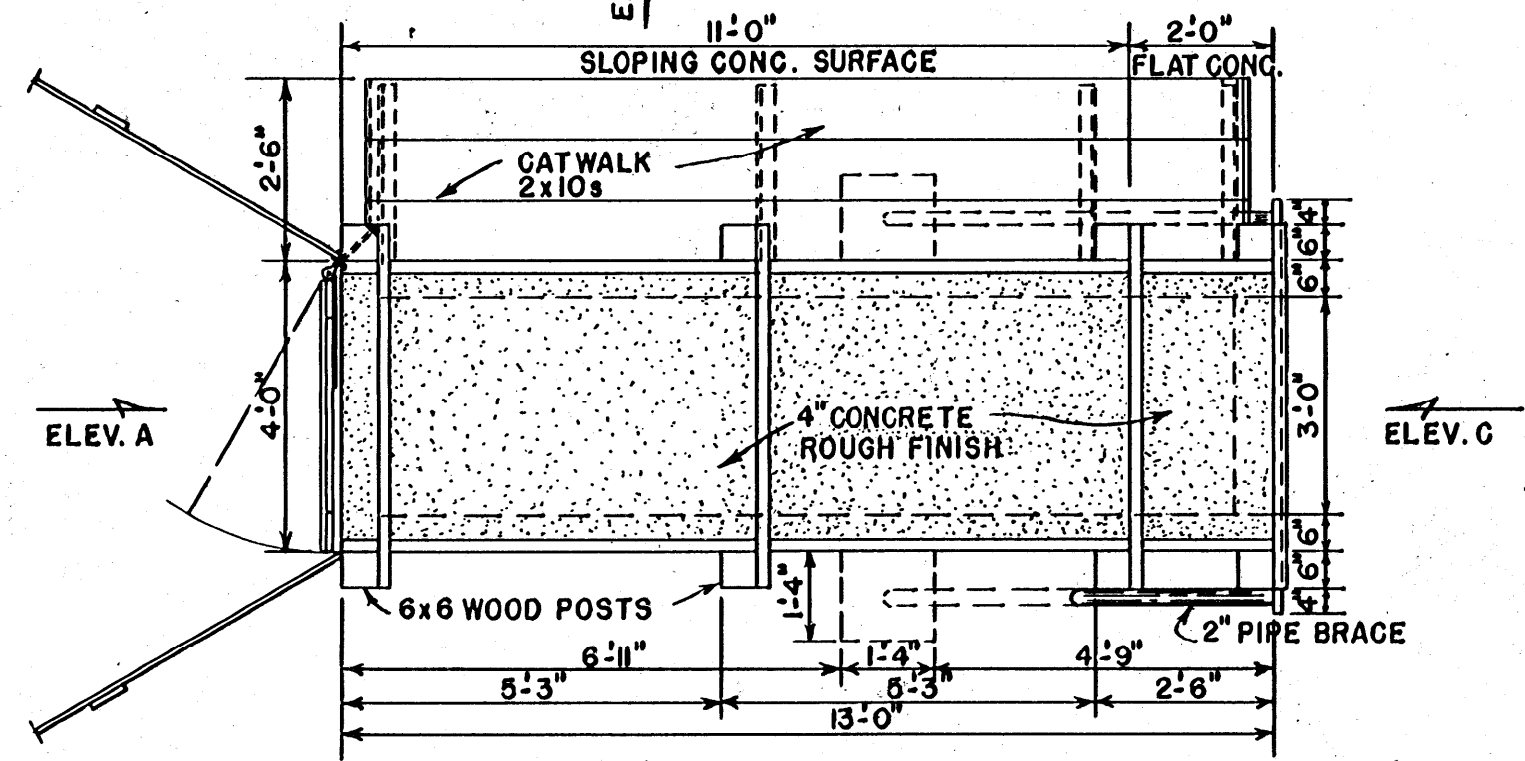


PLAN

DETAILS OF
LOADING RAMP
SCALE: 3/8" = 1'-0"

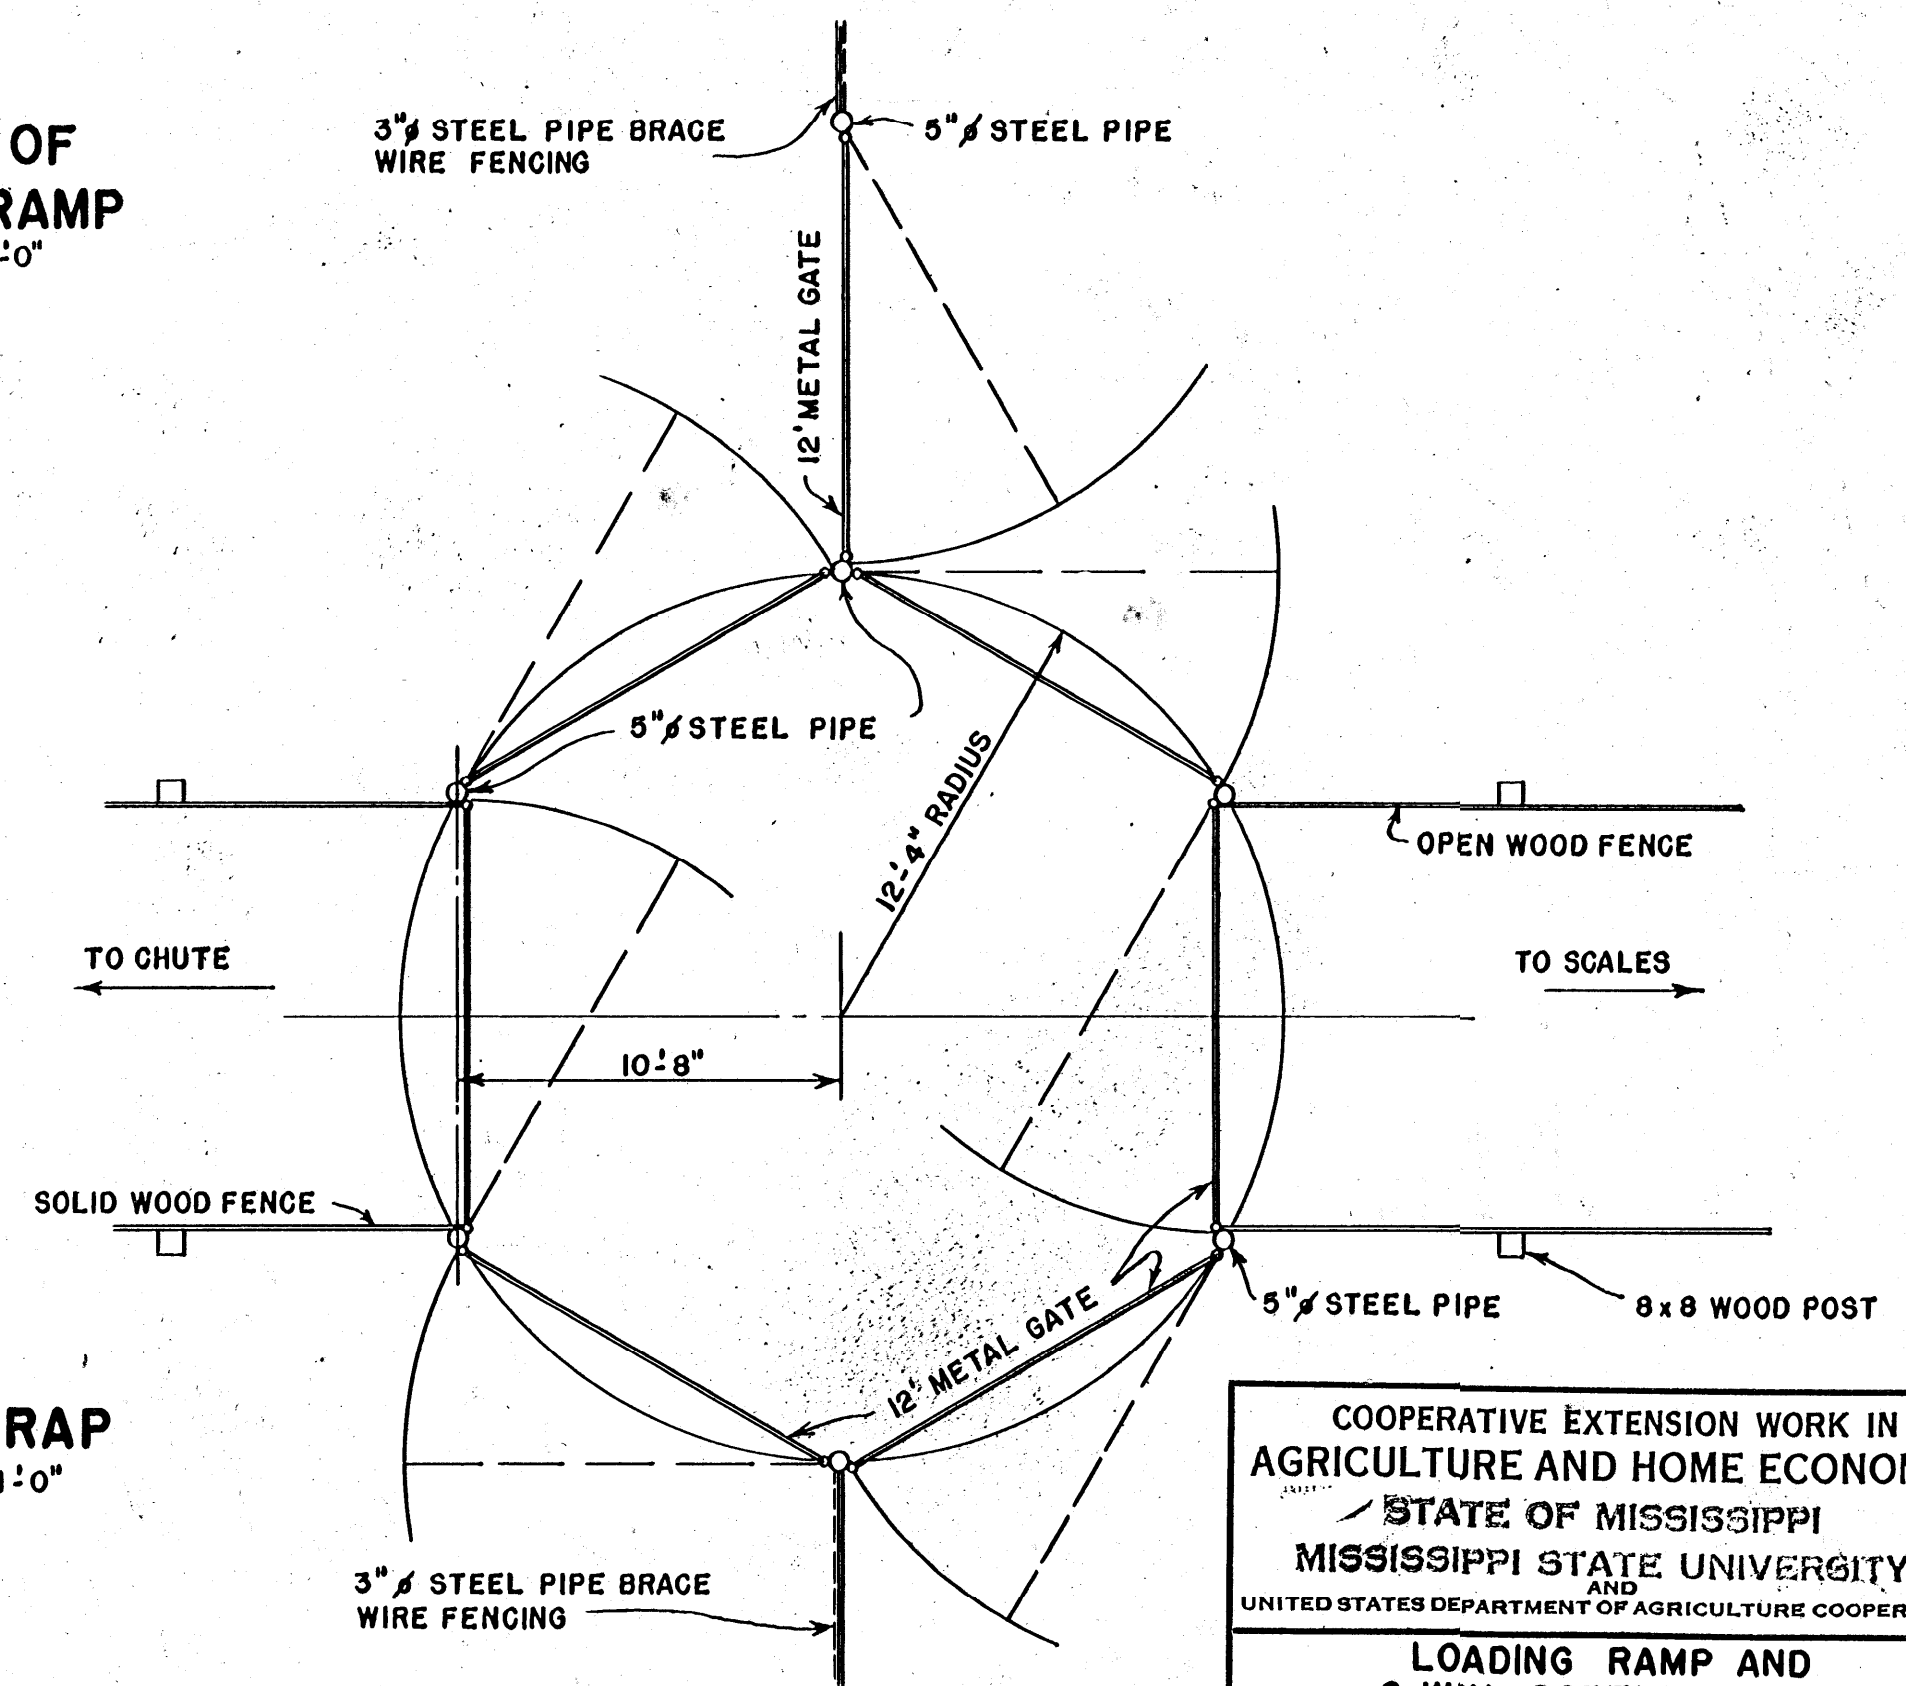

SORTING TRAP
SCALE: 3/16" = 1'-0"

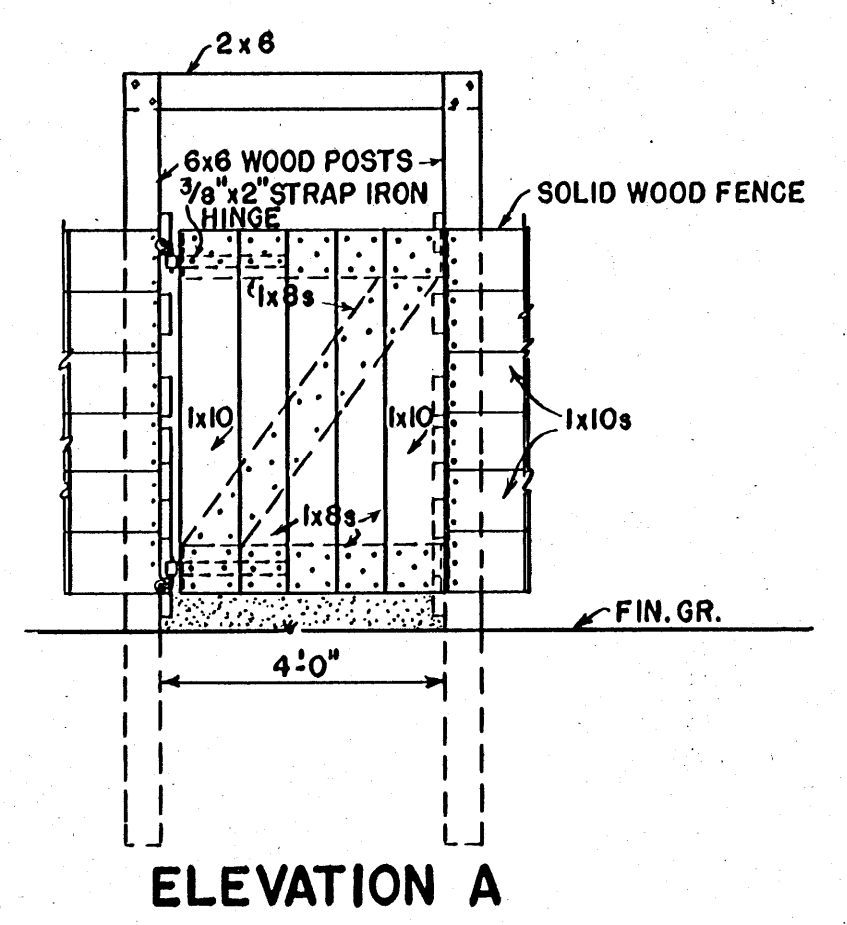

ELEVATION A

COOPERATIVE EXTENSION WORK IN
AGRICULTURE AND HOME ECONOMICS
STATE OF MISSISSIPPI
MISSISSIPPI STATE UNIVERSITY
AND
UNITED STATES DEPARTMENT OF AGRICULTURE COOPERATING

LOADING RAMP AND
6-WAY SORTING TRAP

USDA '63 EX. 5960 SHEET 1 OF 1