



18"-20" FEEDER PIGS 24" LARGE PIGS

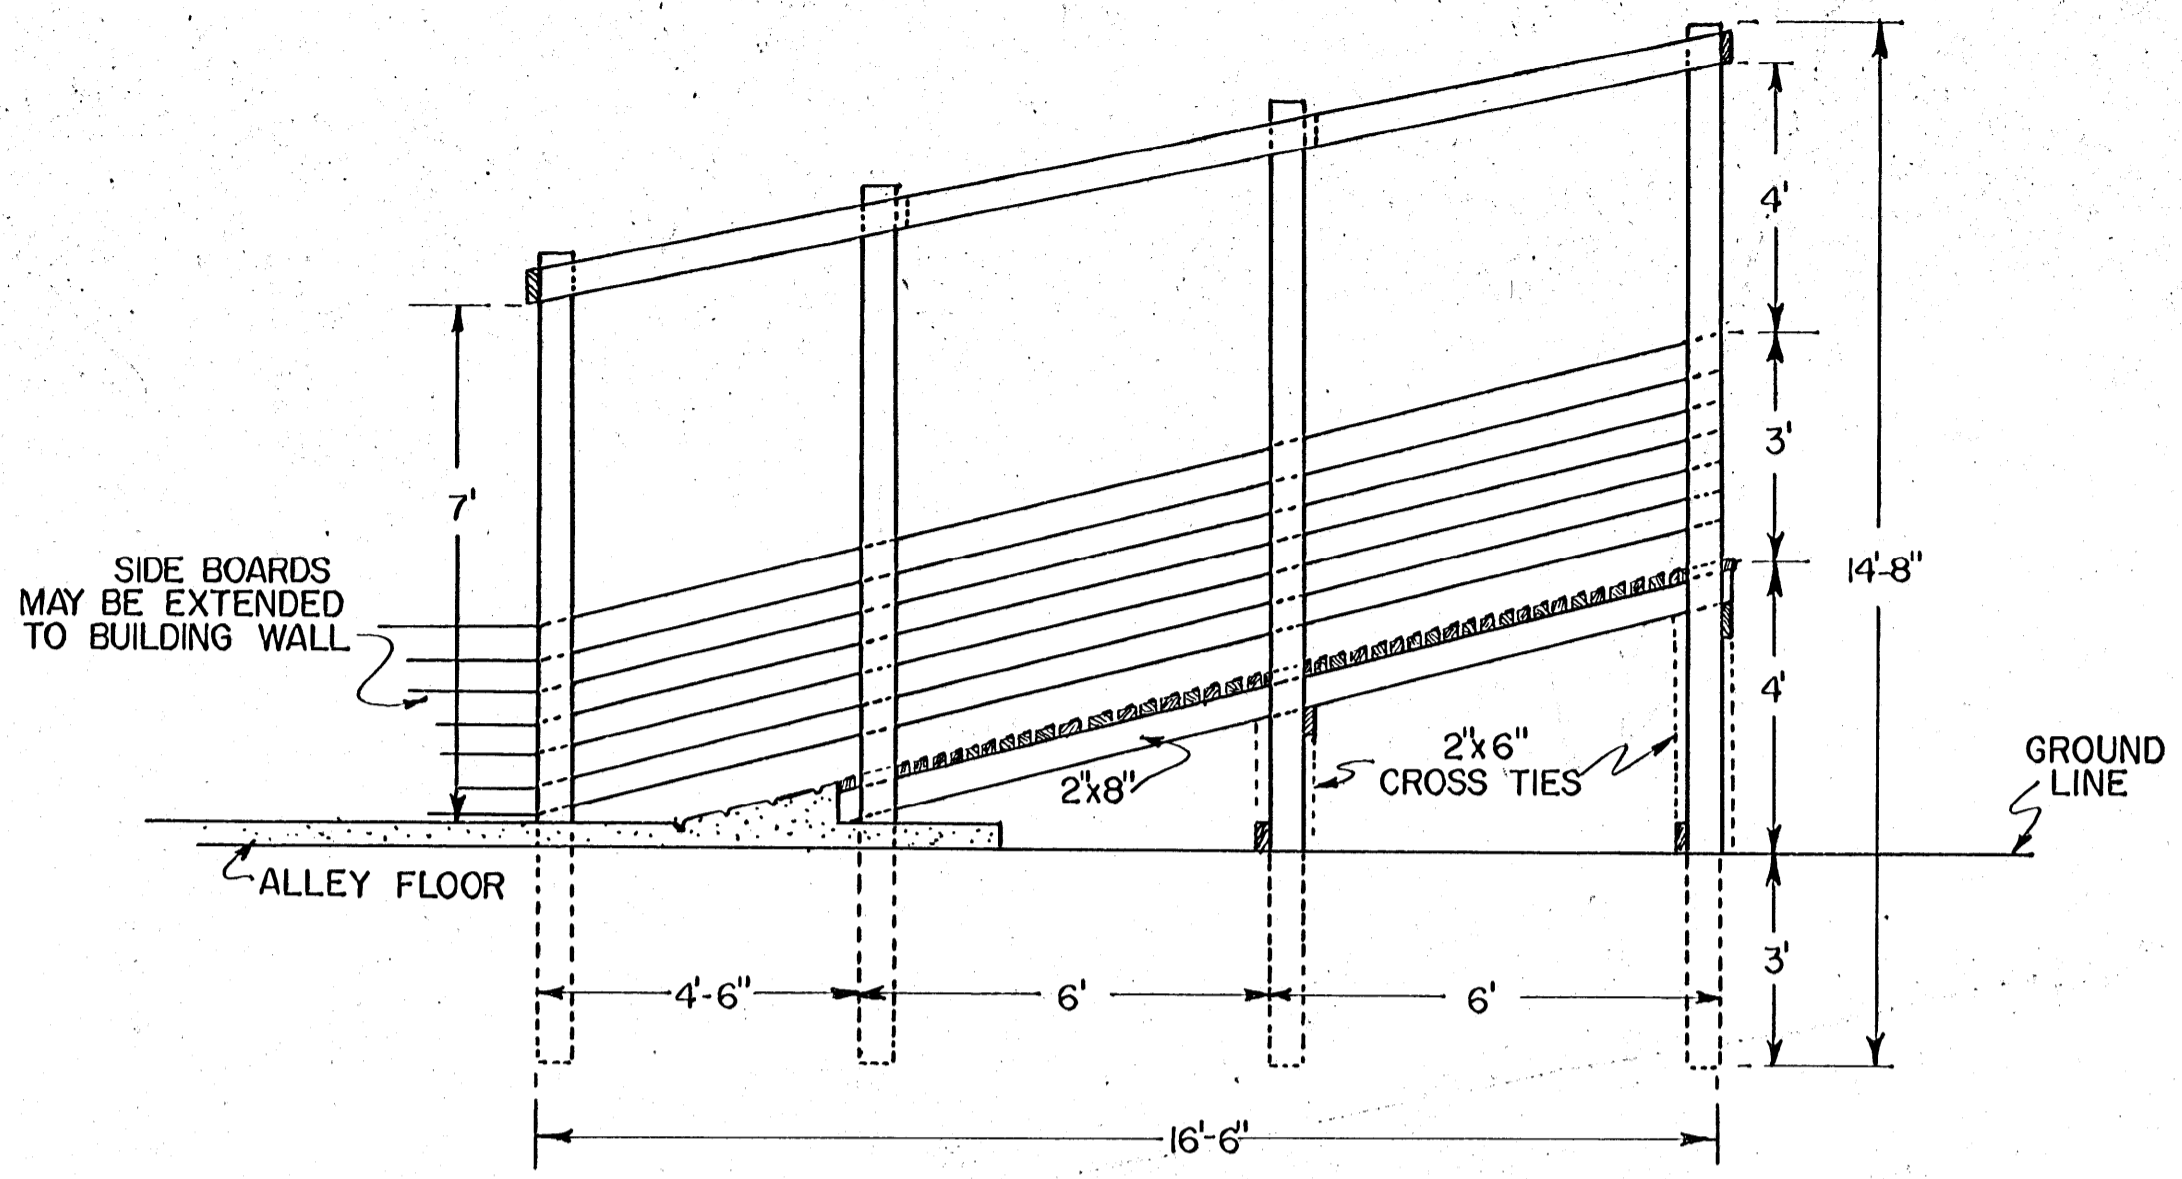


LONGITUDINAL SECTION

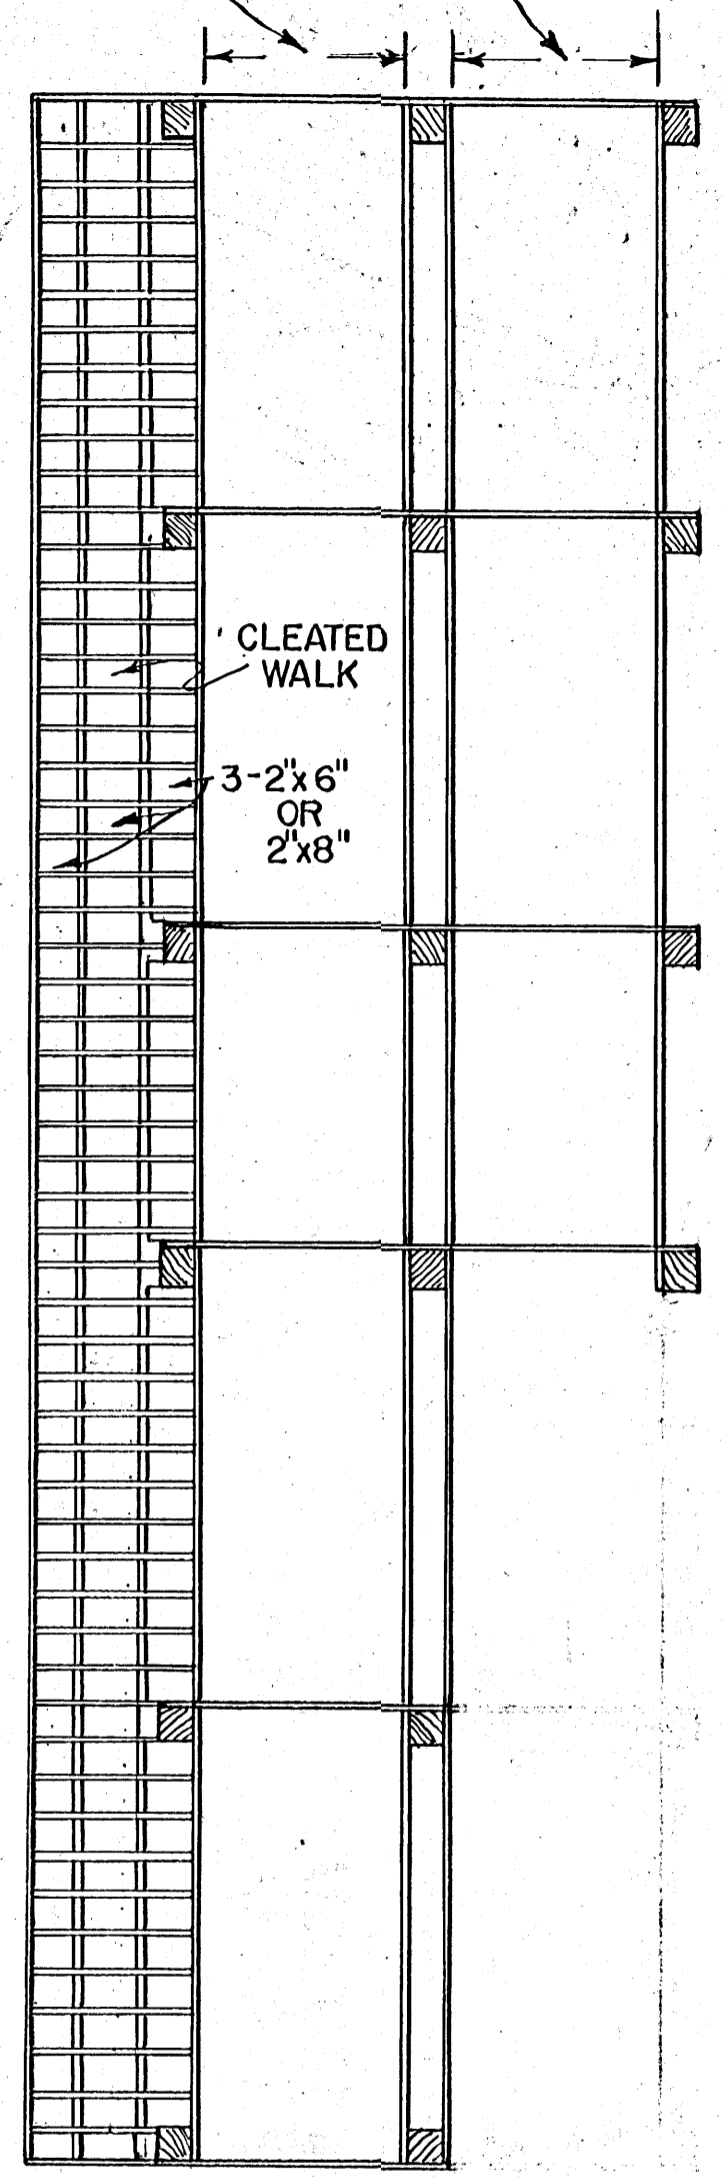

PLAN

SCALE: 3/8" = 1'-0"

NOTE:
 ALL WOOD SHOULD BE
 PRESSURE-TREATED WITH
 PRESERVATIVE
 POST SHOWN ARE 6"x6" SQ.
 IF ROUND POST ARE TO BE
 USED USE 8" DIA. POST
 POST SHOULD BE SET WITH
 CONCRETE IN 16" MIN. DIA. HOLE.

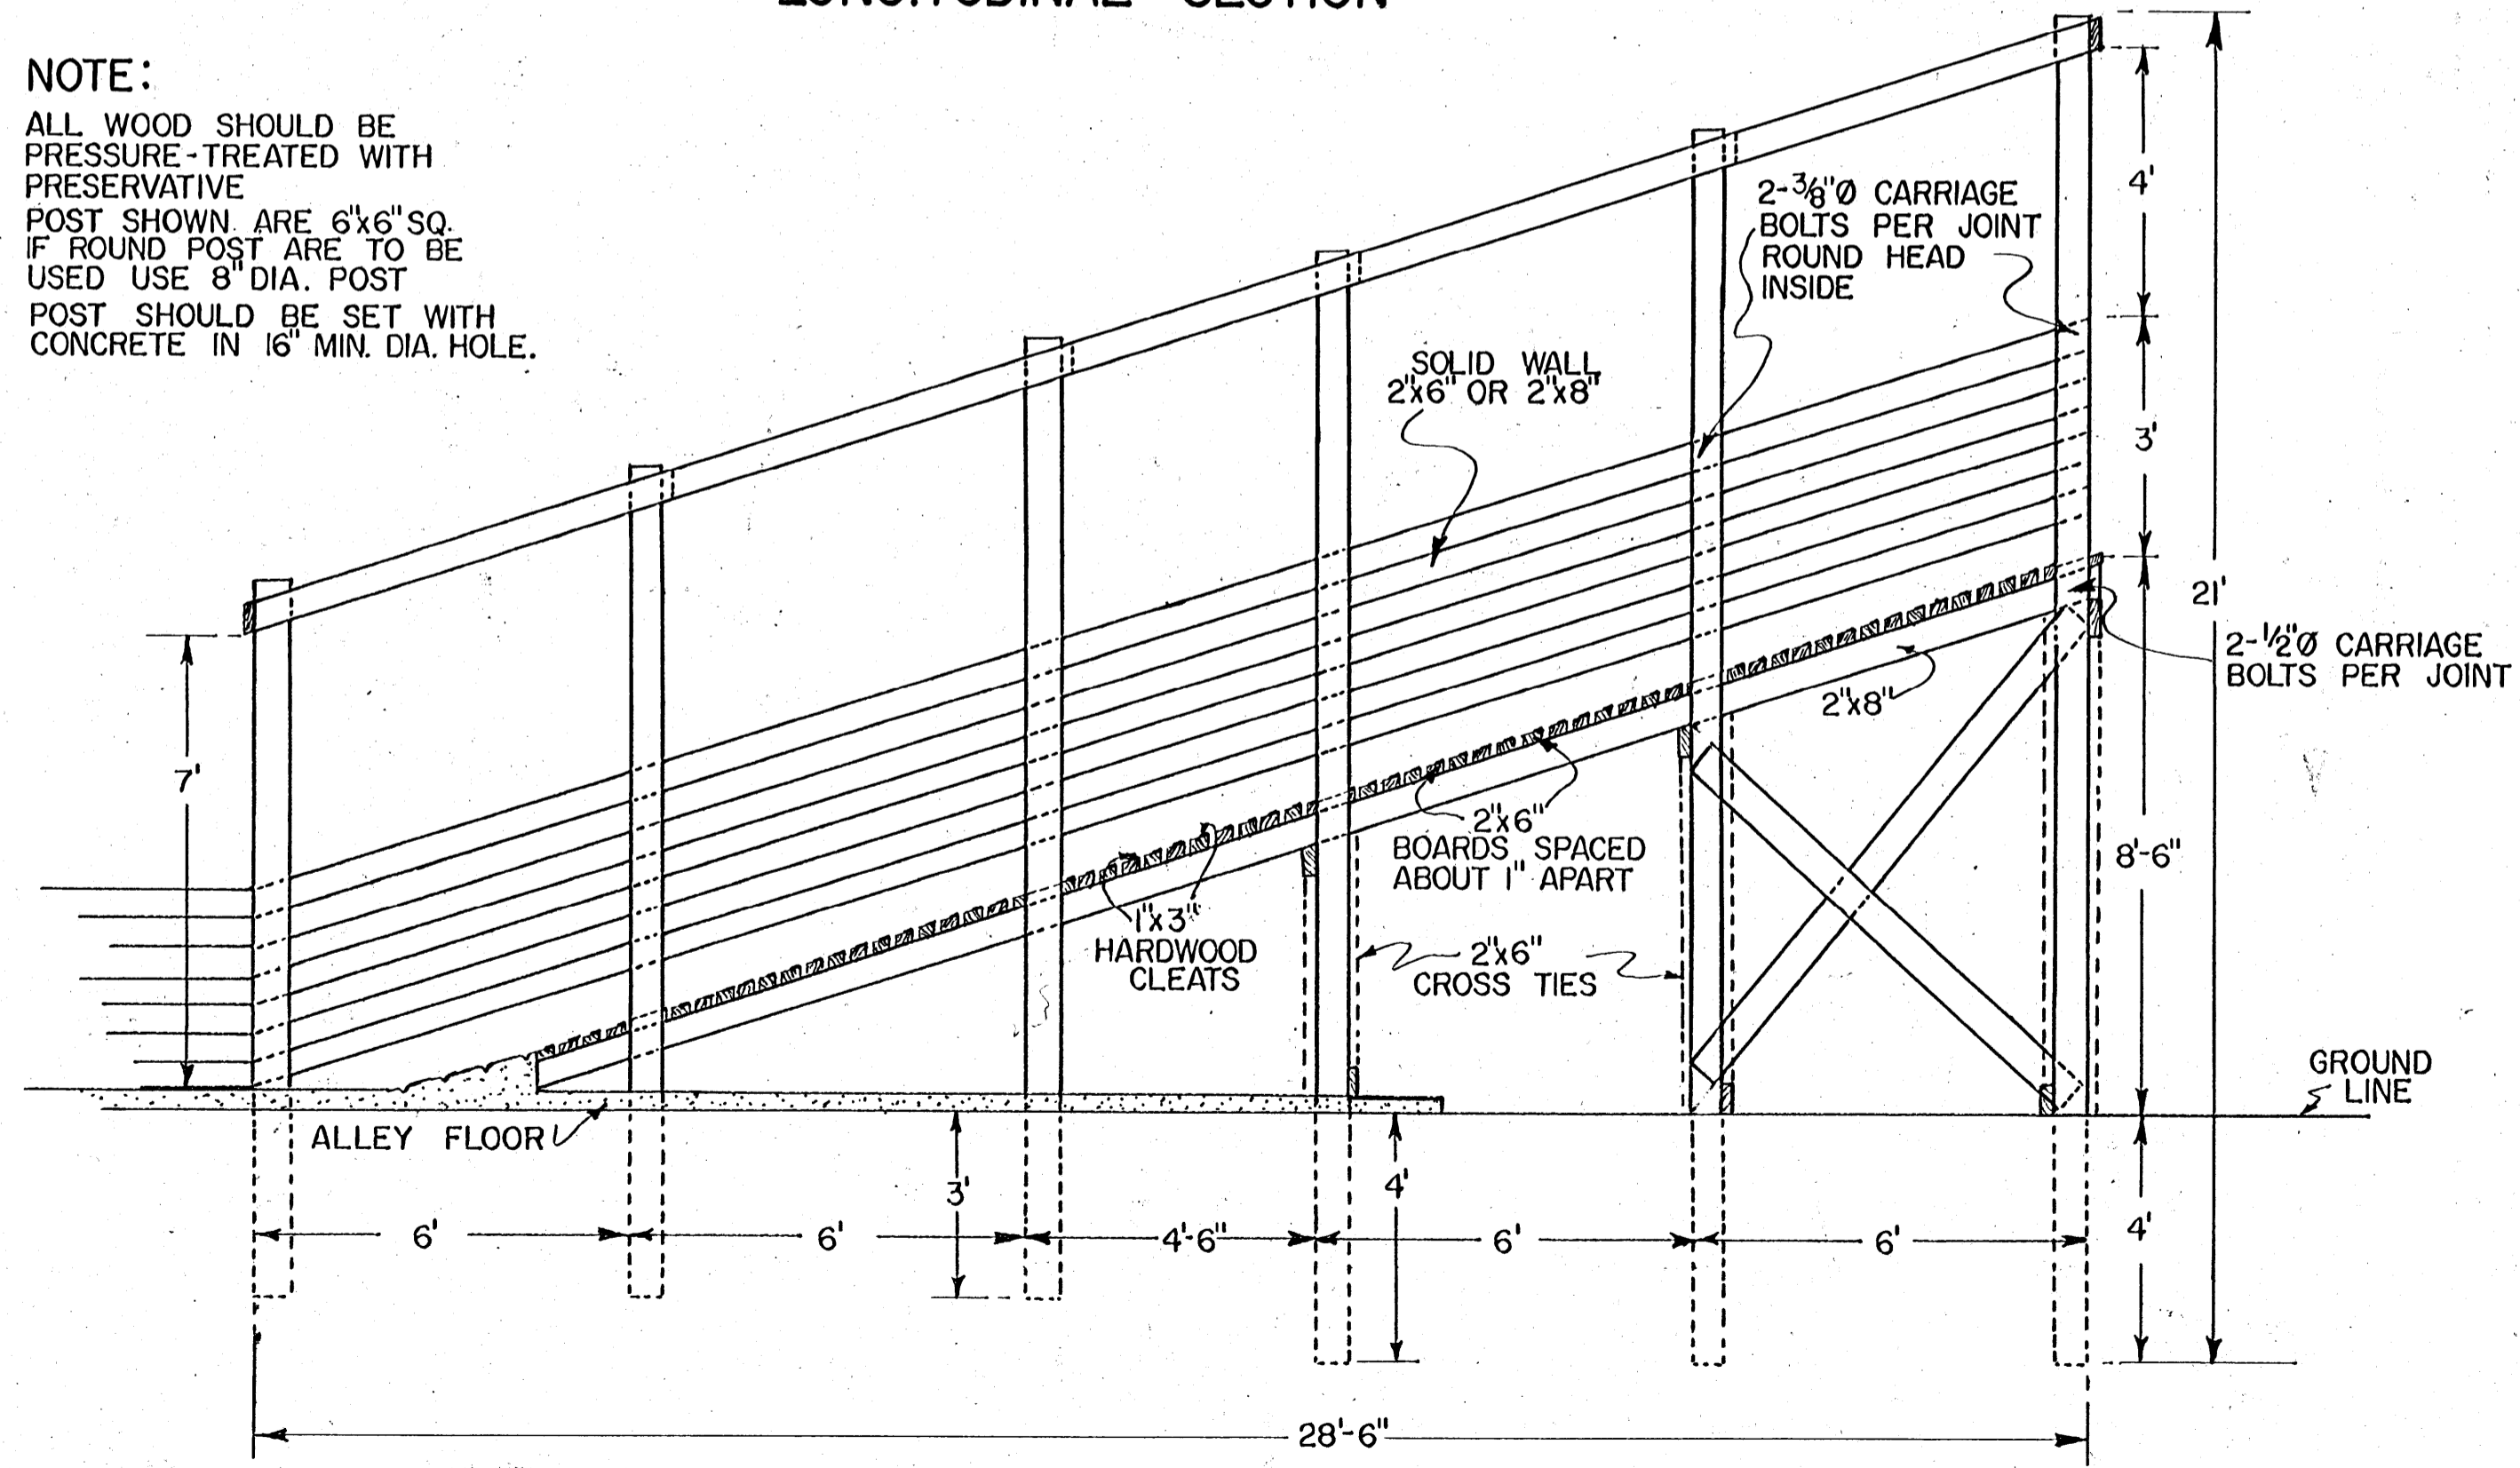

LONGITUDINAL SECTION

COOPERATIVE EXTENSION WORK IN
 AGRICULTURE AND HOME ECONOMICS
 STATE OF MISSISSIPPI
 MISSISSIPPI STATE UNIVERSITY
 AND
 UNITED STATES DEPARTMENT OF AGRICULTURE COOPERATING

**HOG LOADING
 CHUTE**

MISS. 75 5960-A SHEET 1 OF 1