



PLAN NO. 1
SCALE: 1/4" = 1'-0"

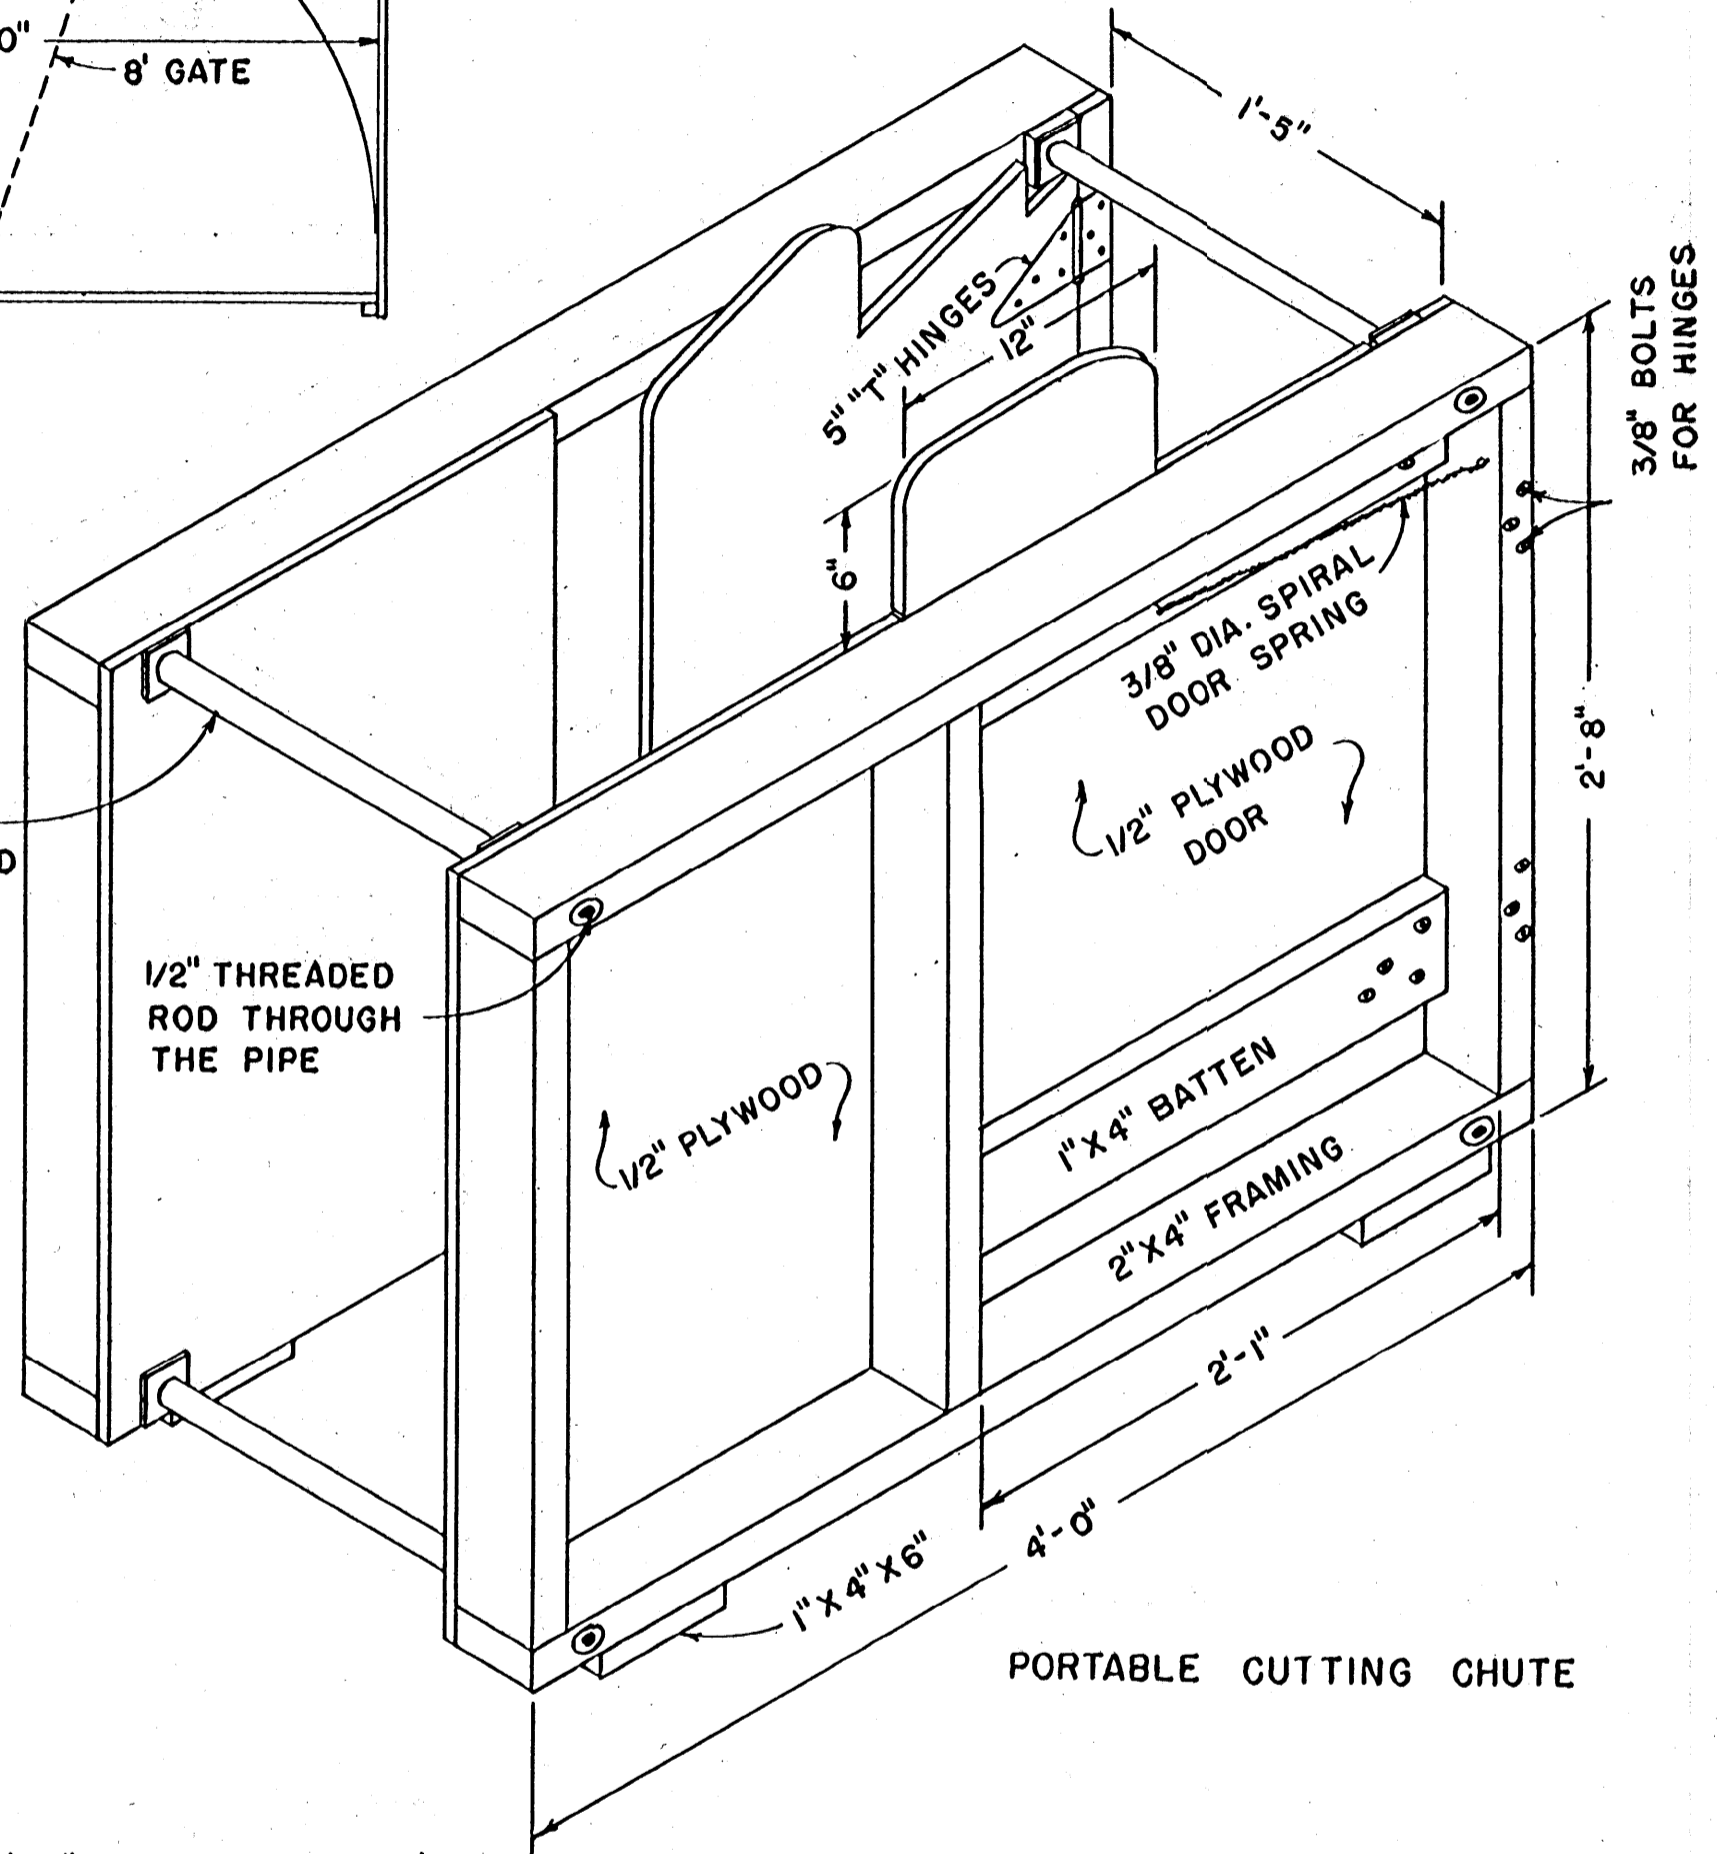


PORTABLE CUTTING CHUTE

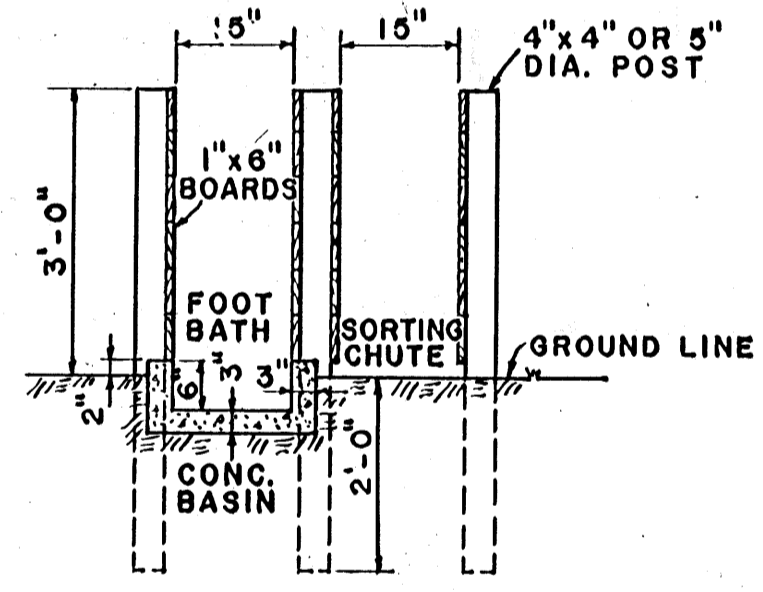


SECTION A-A
SCALE: 1/2" = 1'-0"

NOTE:
1. ALL WOOD NEAR OR IN CONTACT WITH THE GROUND SHOULD BE PRESSURE TREATED.

3/4" I.D. GALVANIZED PIPE WITH A 1/4" X 2" X 2" WASHER WELDED TO EACH END.

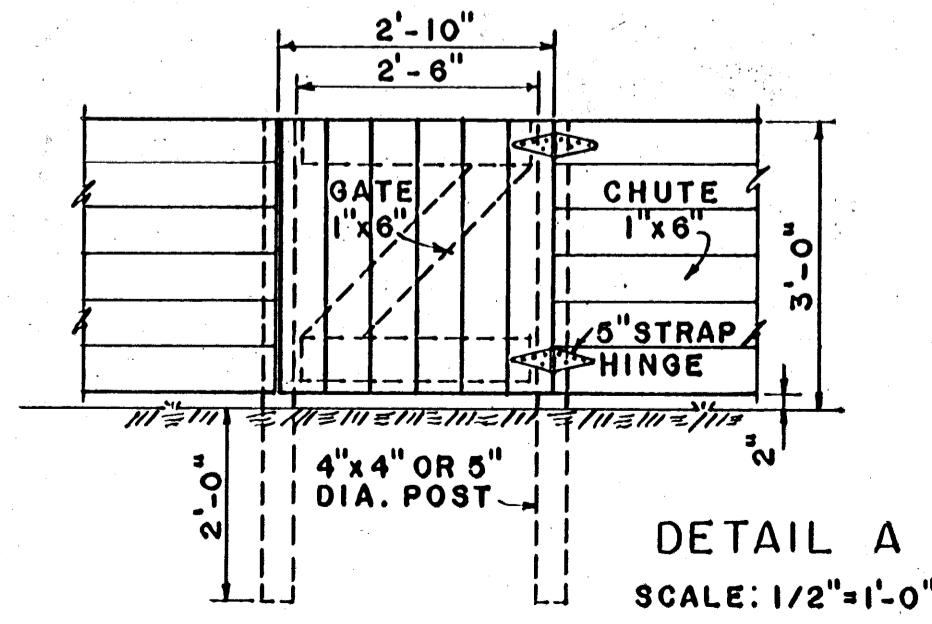


DETAIL A
SCALE: 1/2" = 1'-0"

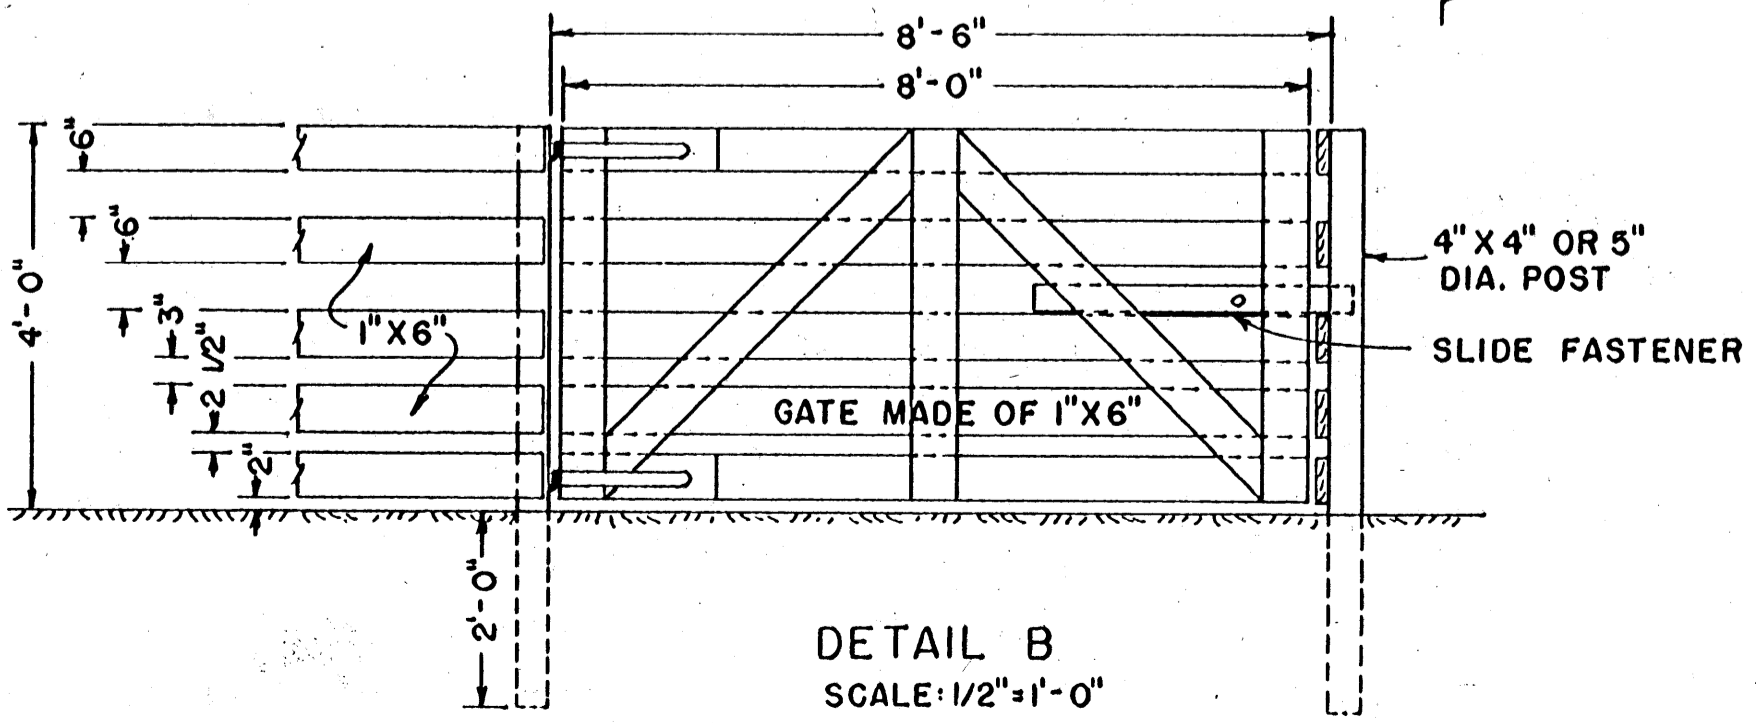


DETAIL B
SCALE: 1/2" = 1'-0"

BASED ON: VRI-VA PLANS E 1.18, 1.19, 1.20
USDA PLAN 5924
COOPERATIVE EXTENSION WORK IN AGRICULTURE AND HOME ECONOMICS
STATE OF MISSISSIPPI
MISSISSIPPI STATE UNIVERSITY
AND
UNITED STATES DEPARTMENT OF AGRICULTURE COOPERATING

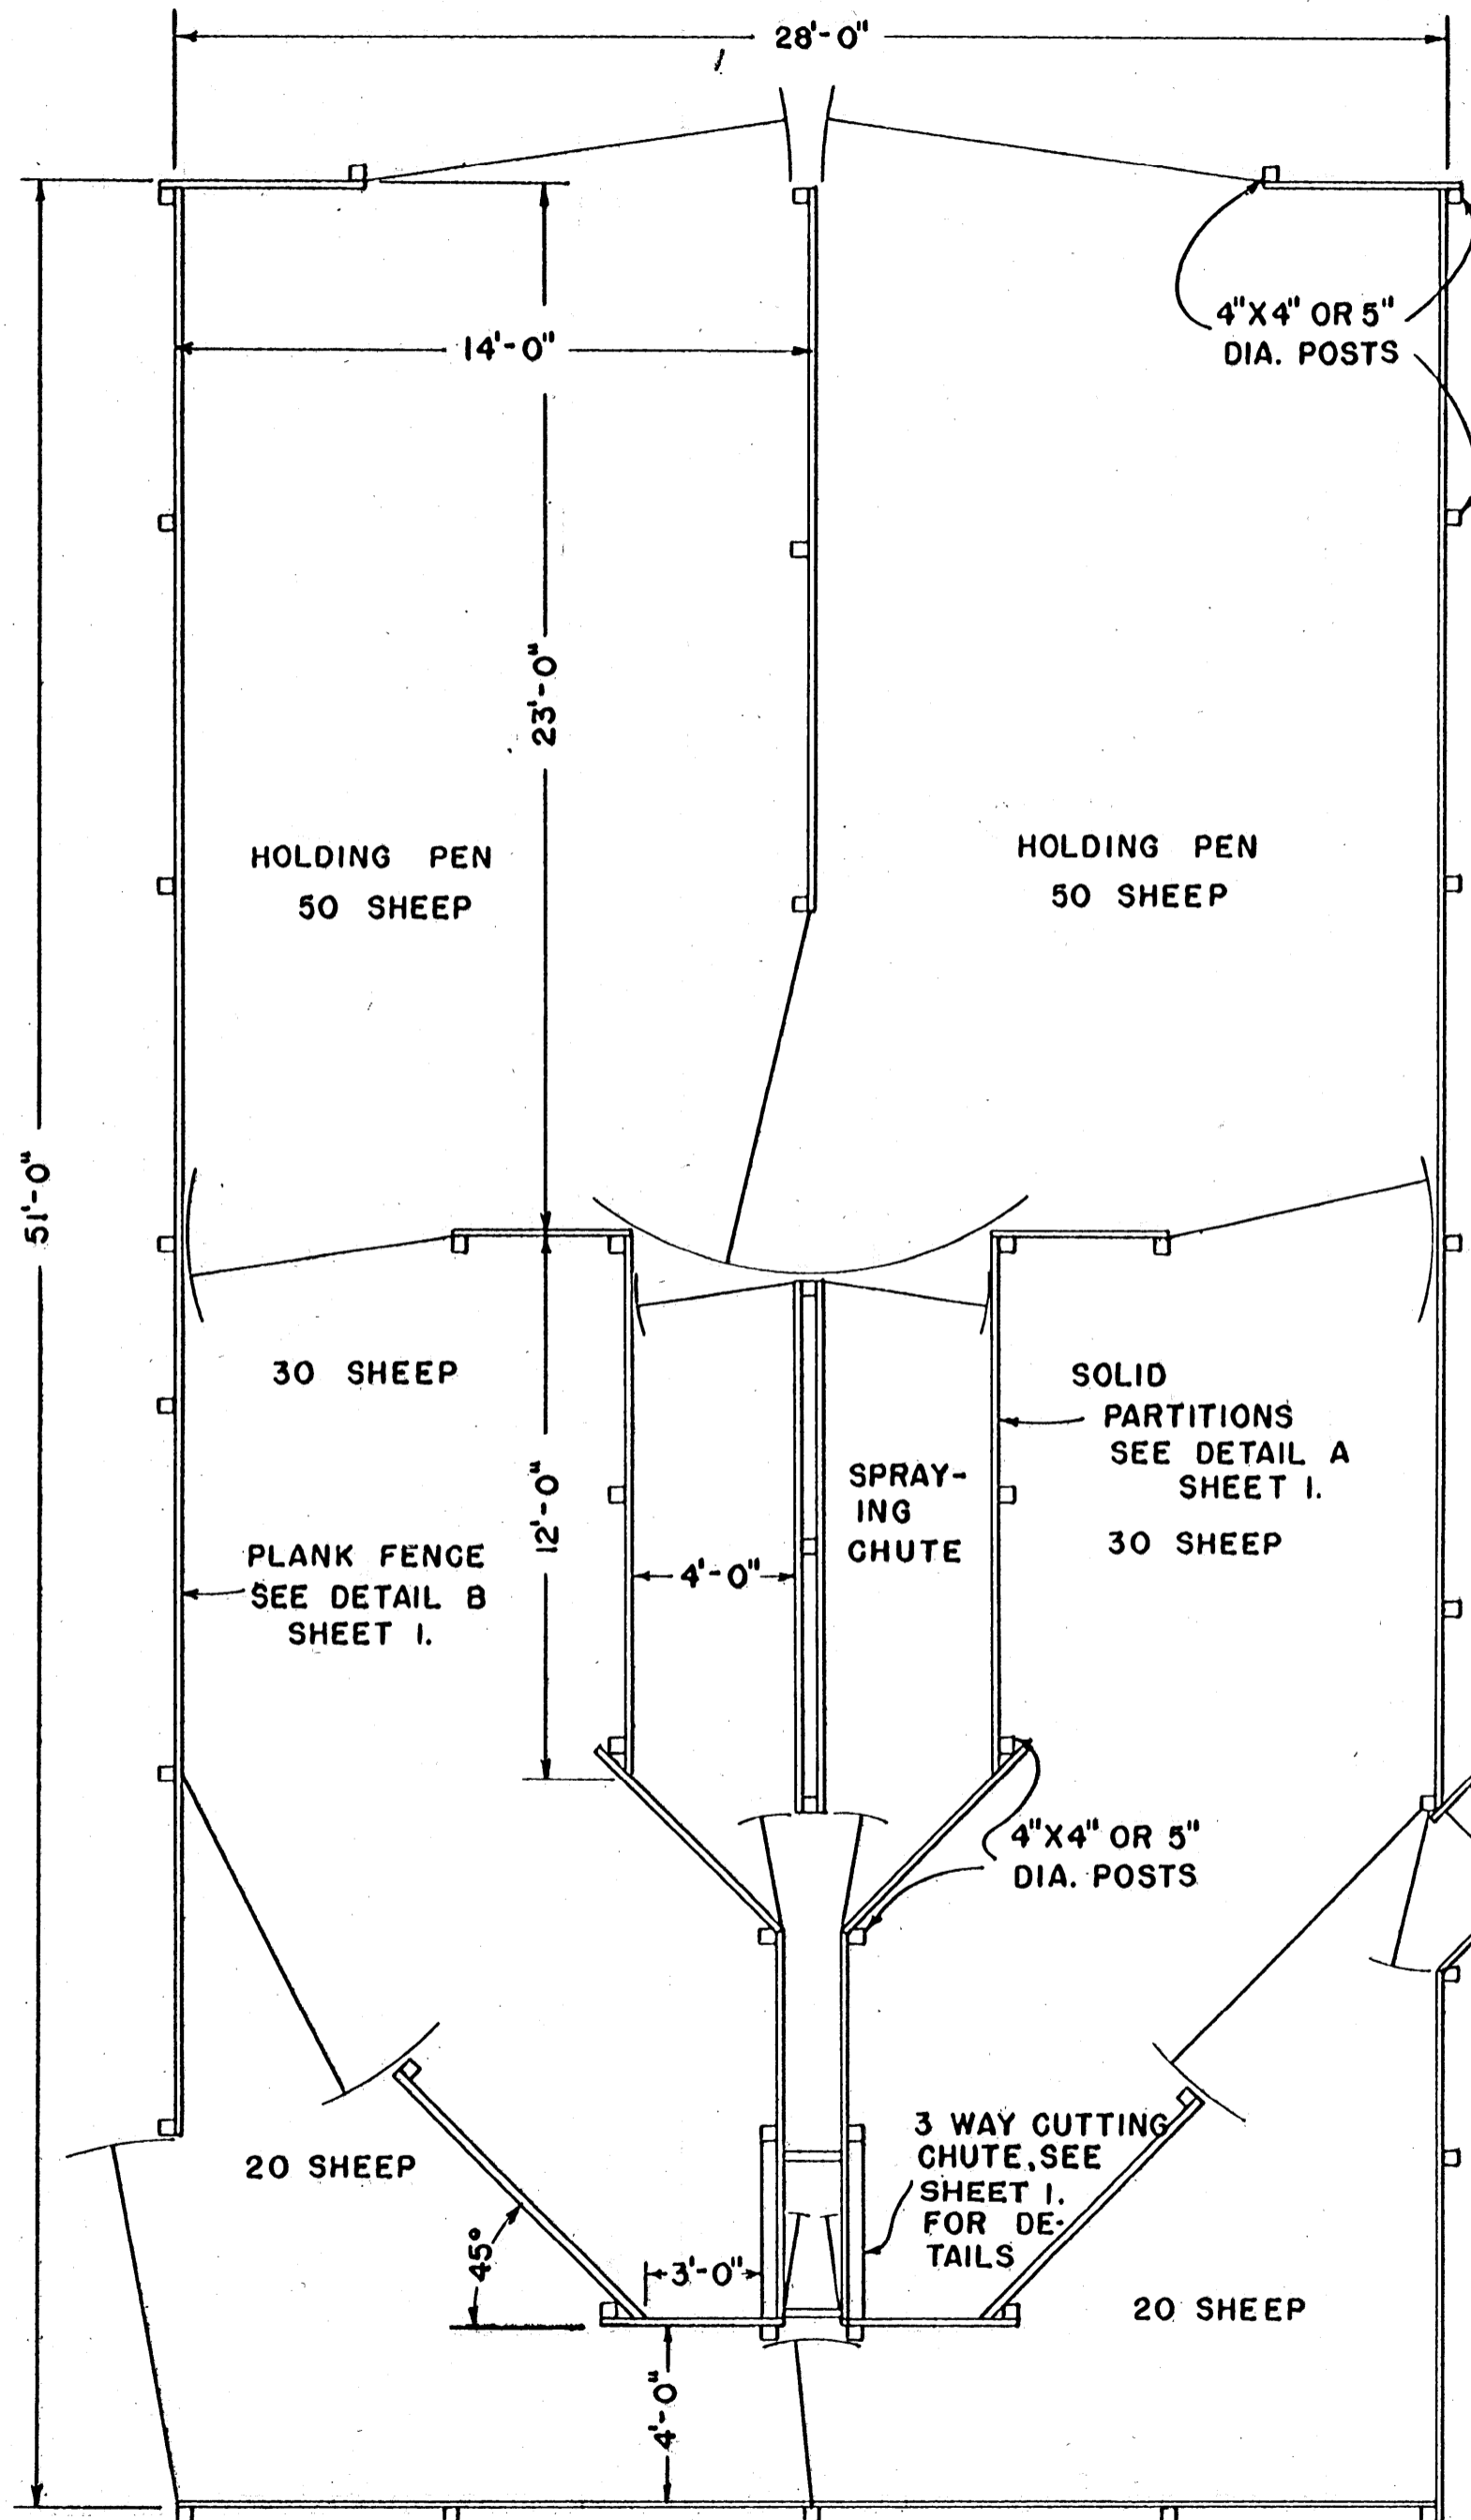


PLAN NO. 2
SCALE: 1/4" = 1'-0"

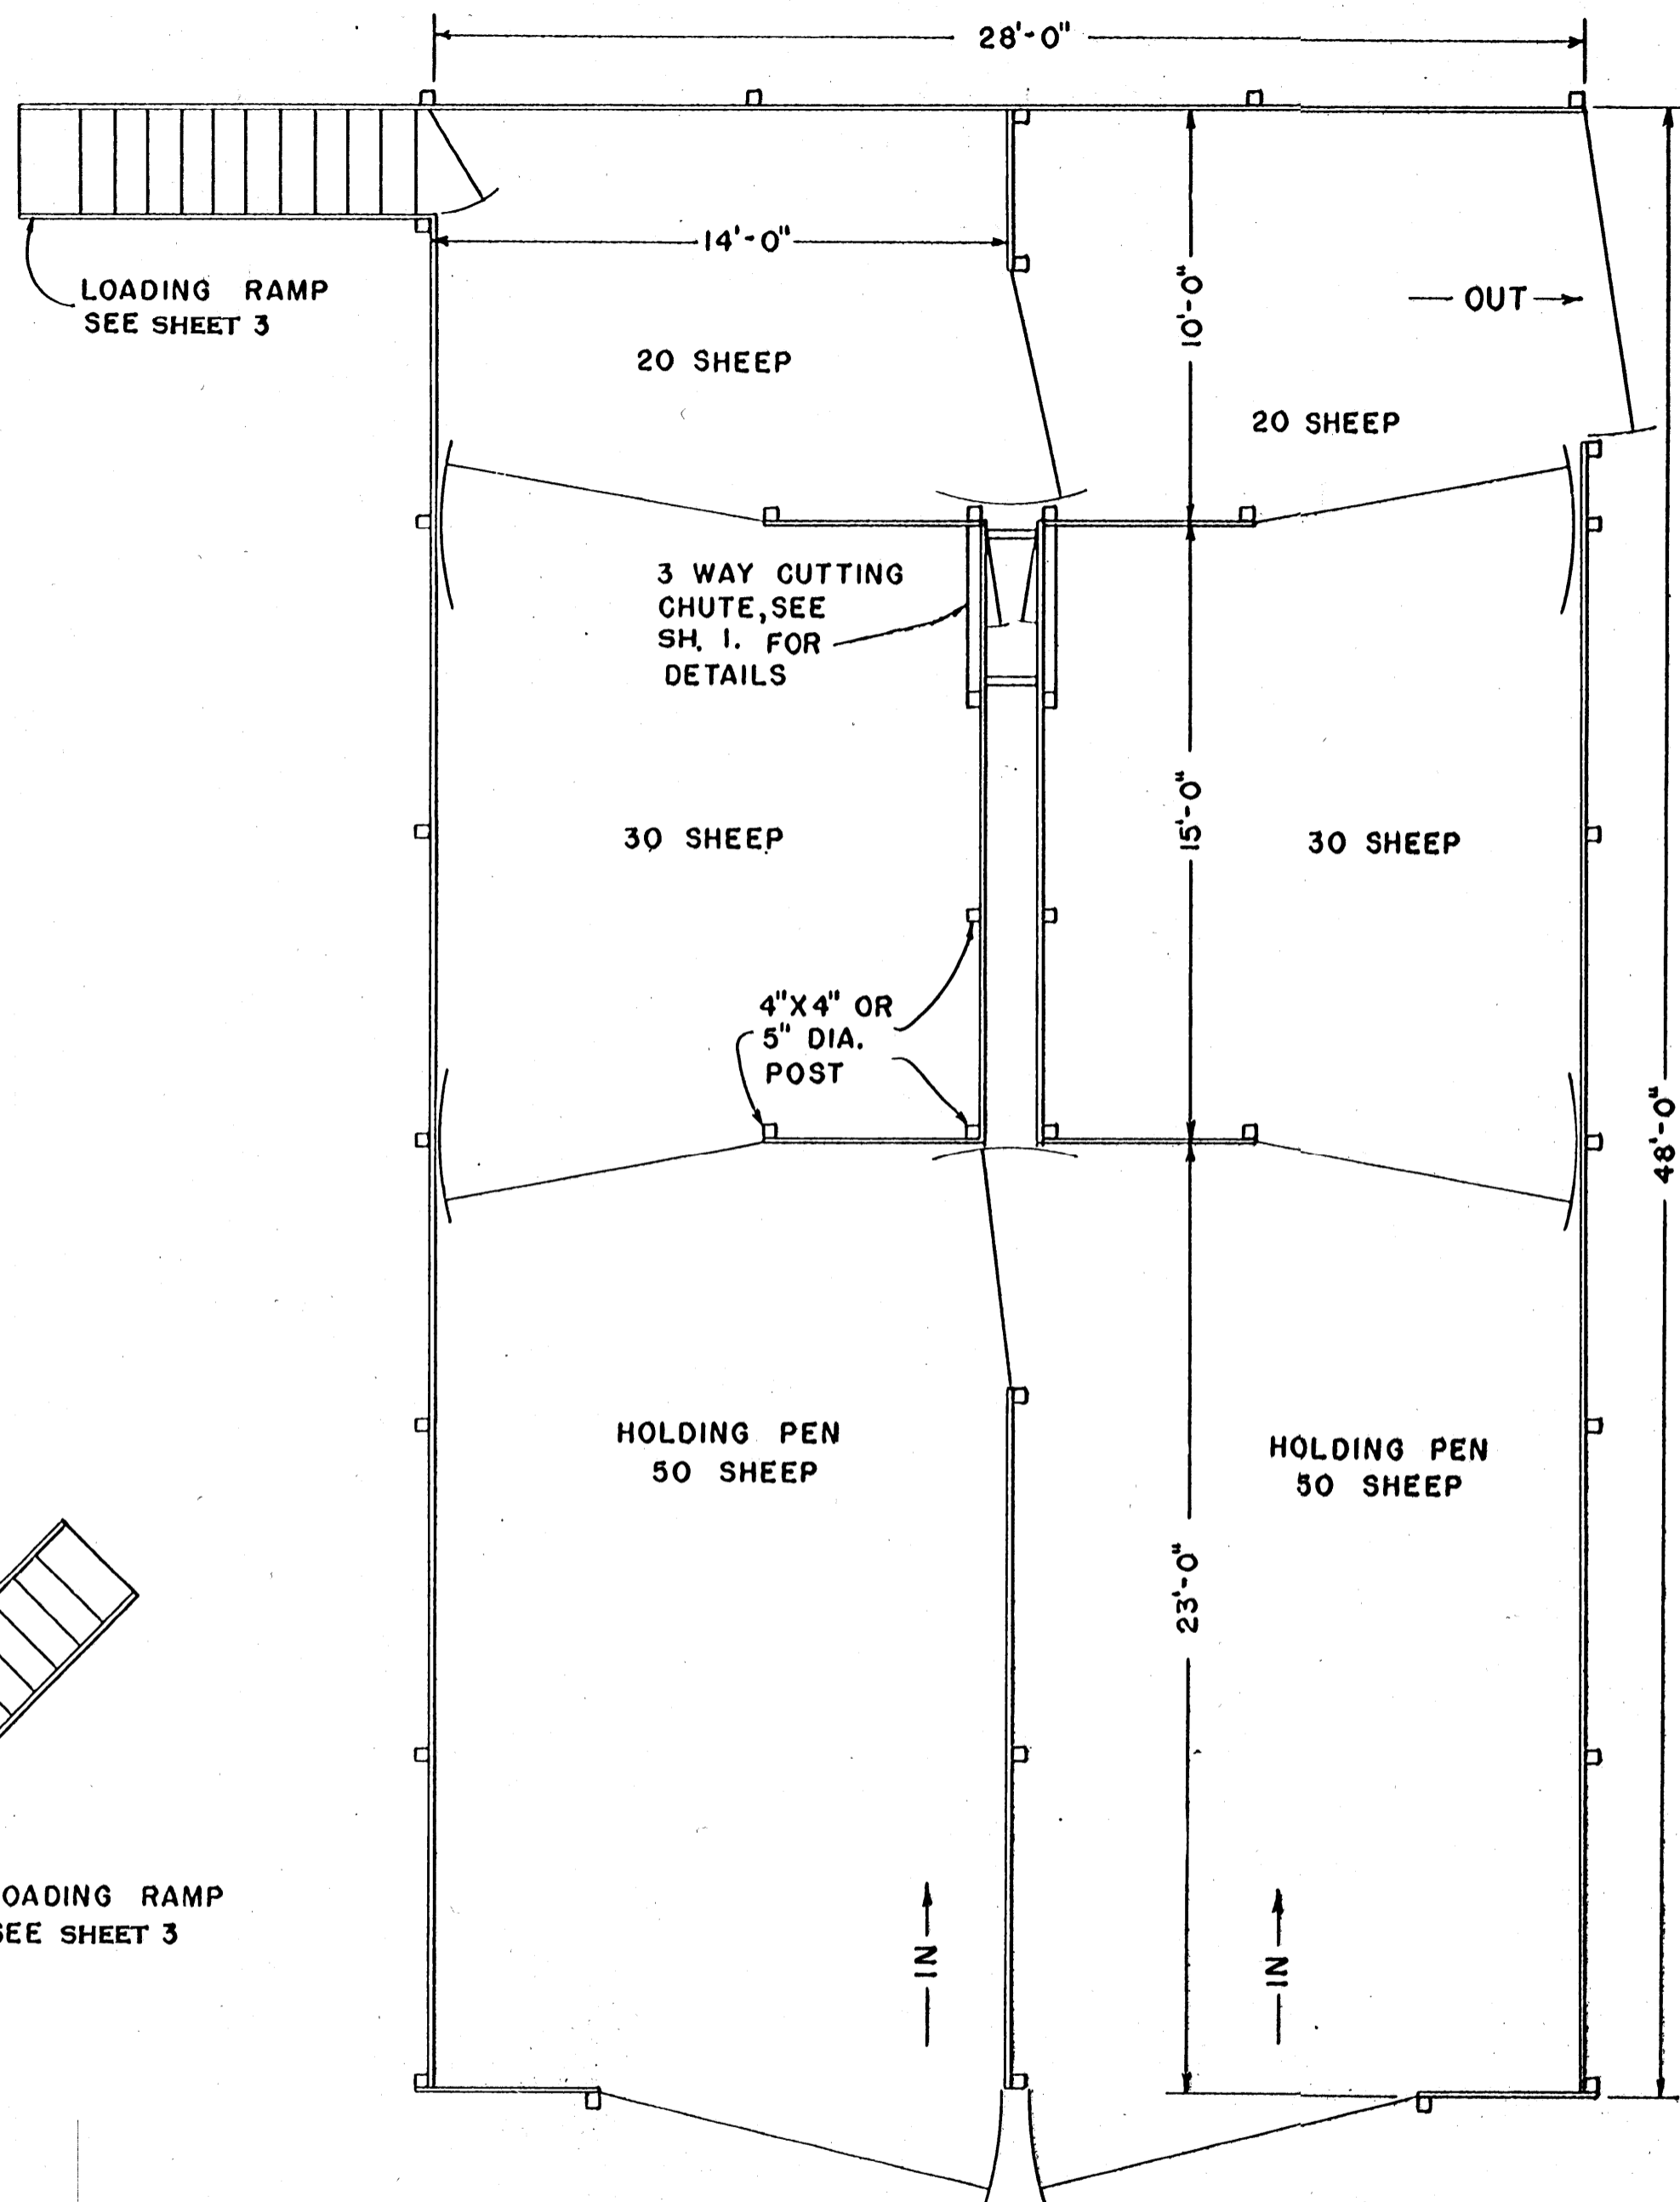


PLAN NO. 3
SCALE: 1/4" = 1'-0"

COOPERATIVE EXTENSION WORK IN
AGRICULTURE AND HOME ECONOMICS
STATE OF MISSISSIPPI
MISSISSIPPI STATE UNIVERSITY
AND
UNITED STATES DEPARTMENT OF AGRICULTURE COOPERATING


CORRALS FOR SHEEP

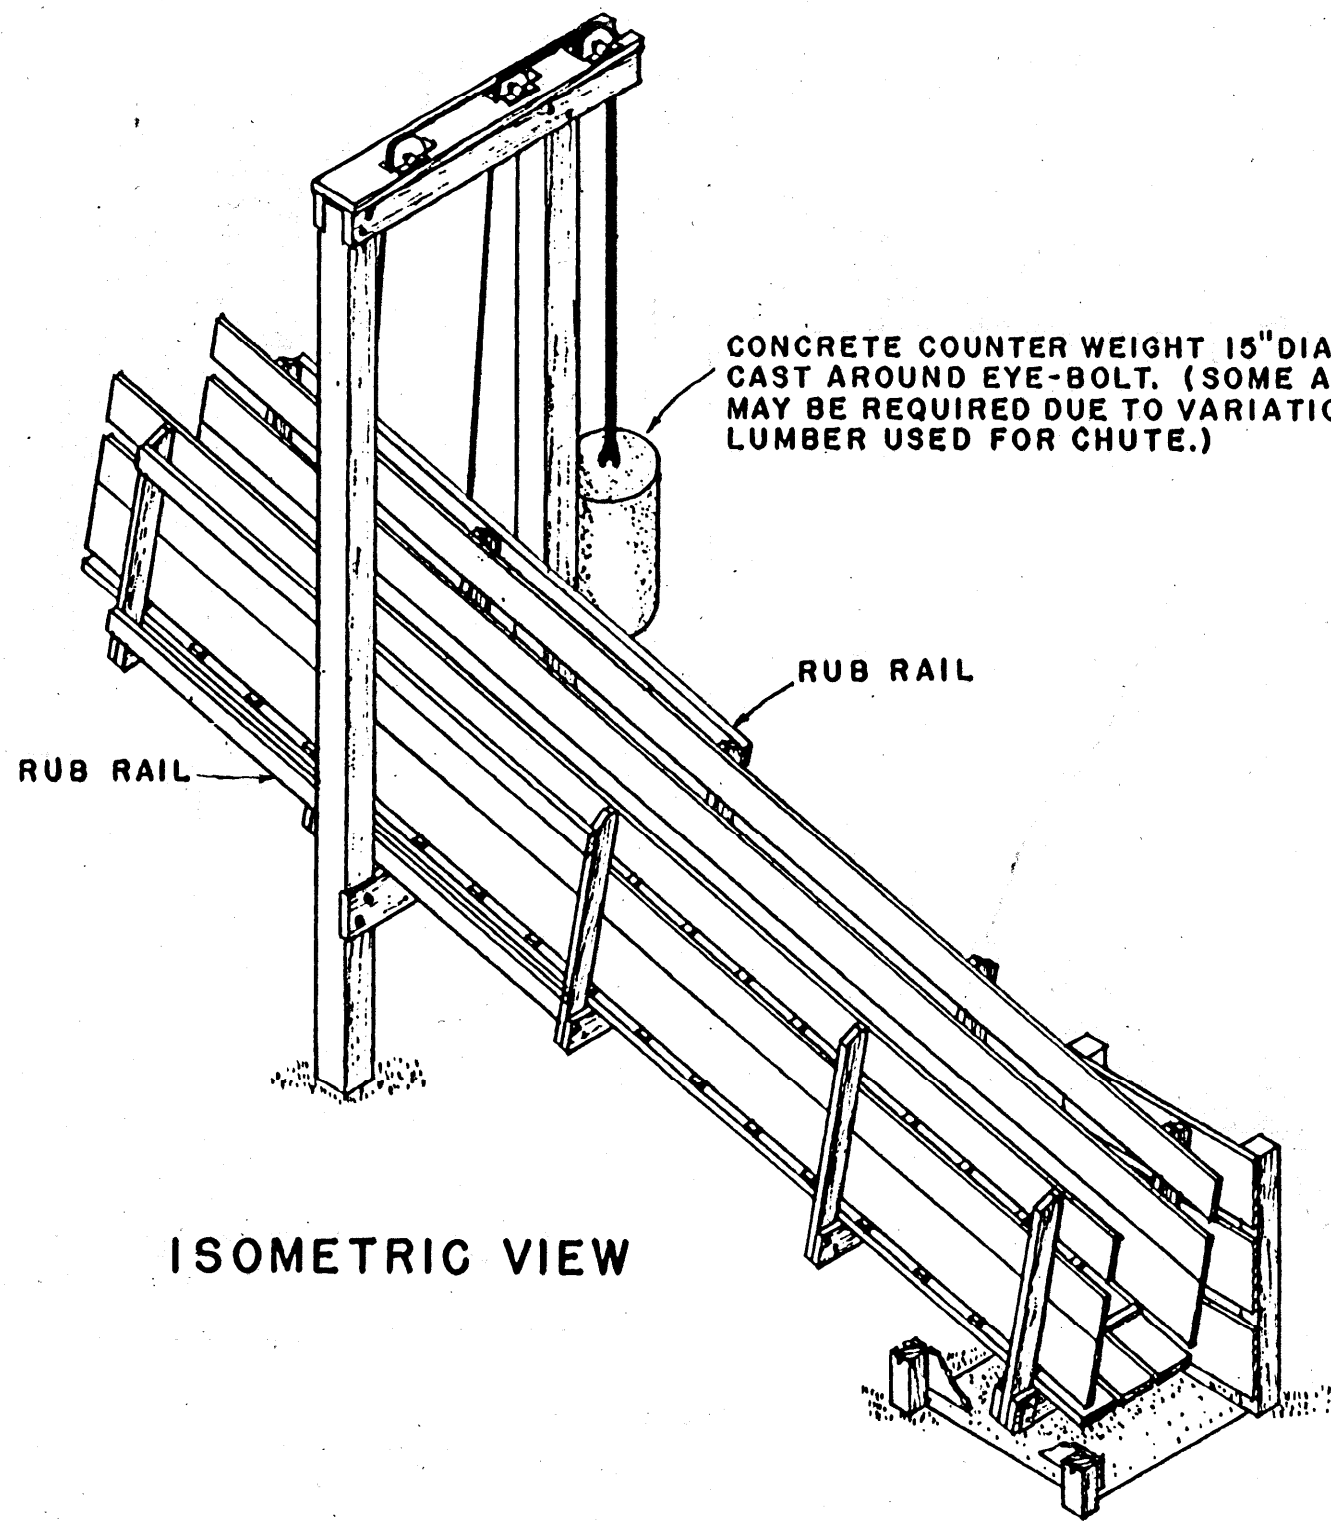


ISOMETRIC VIEW

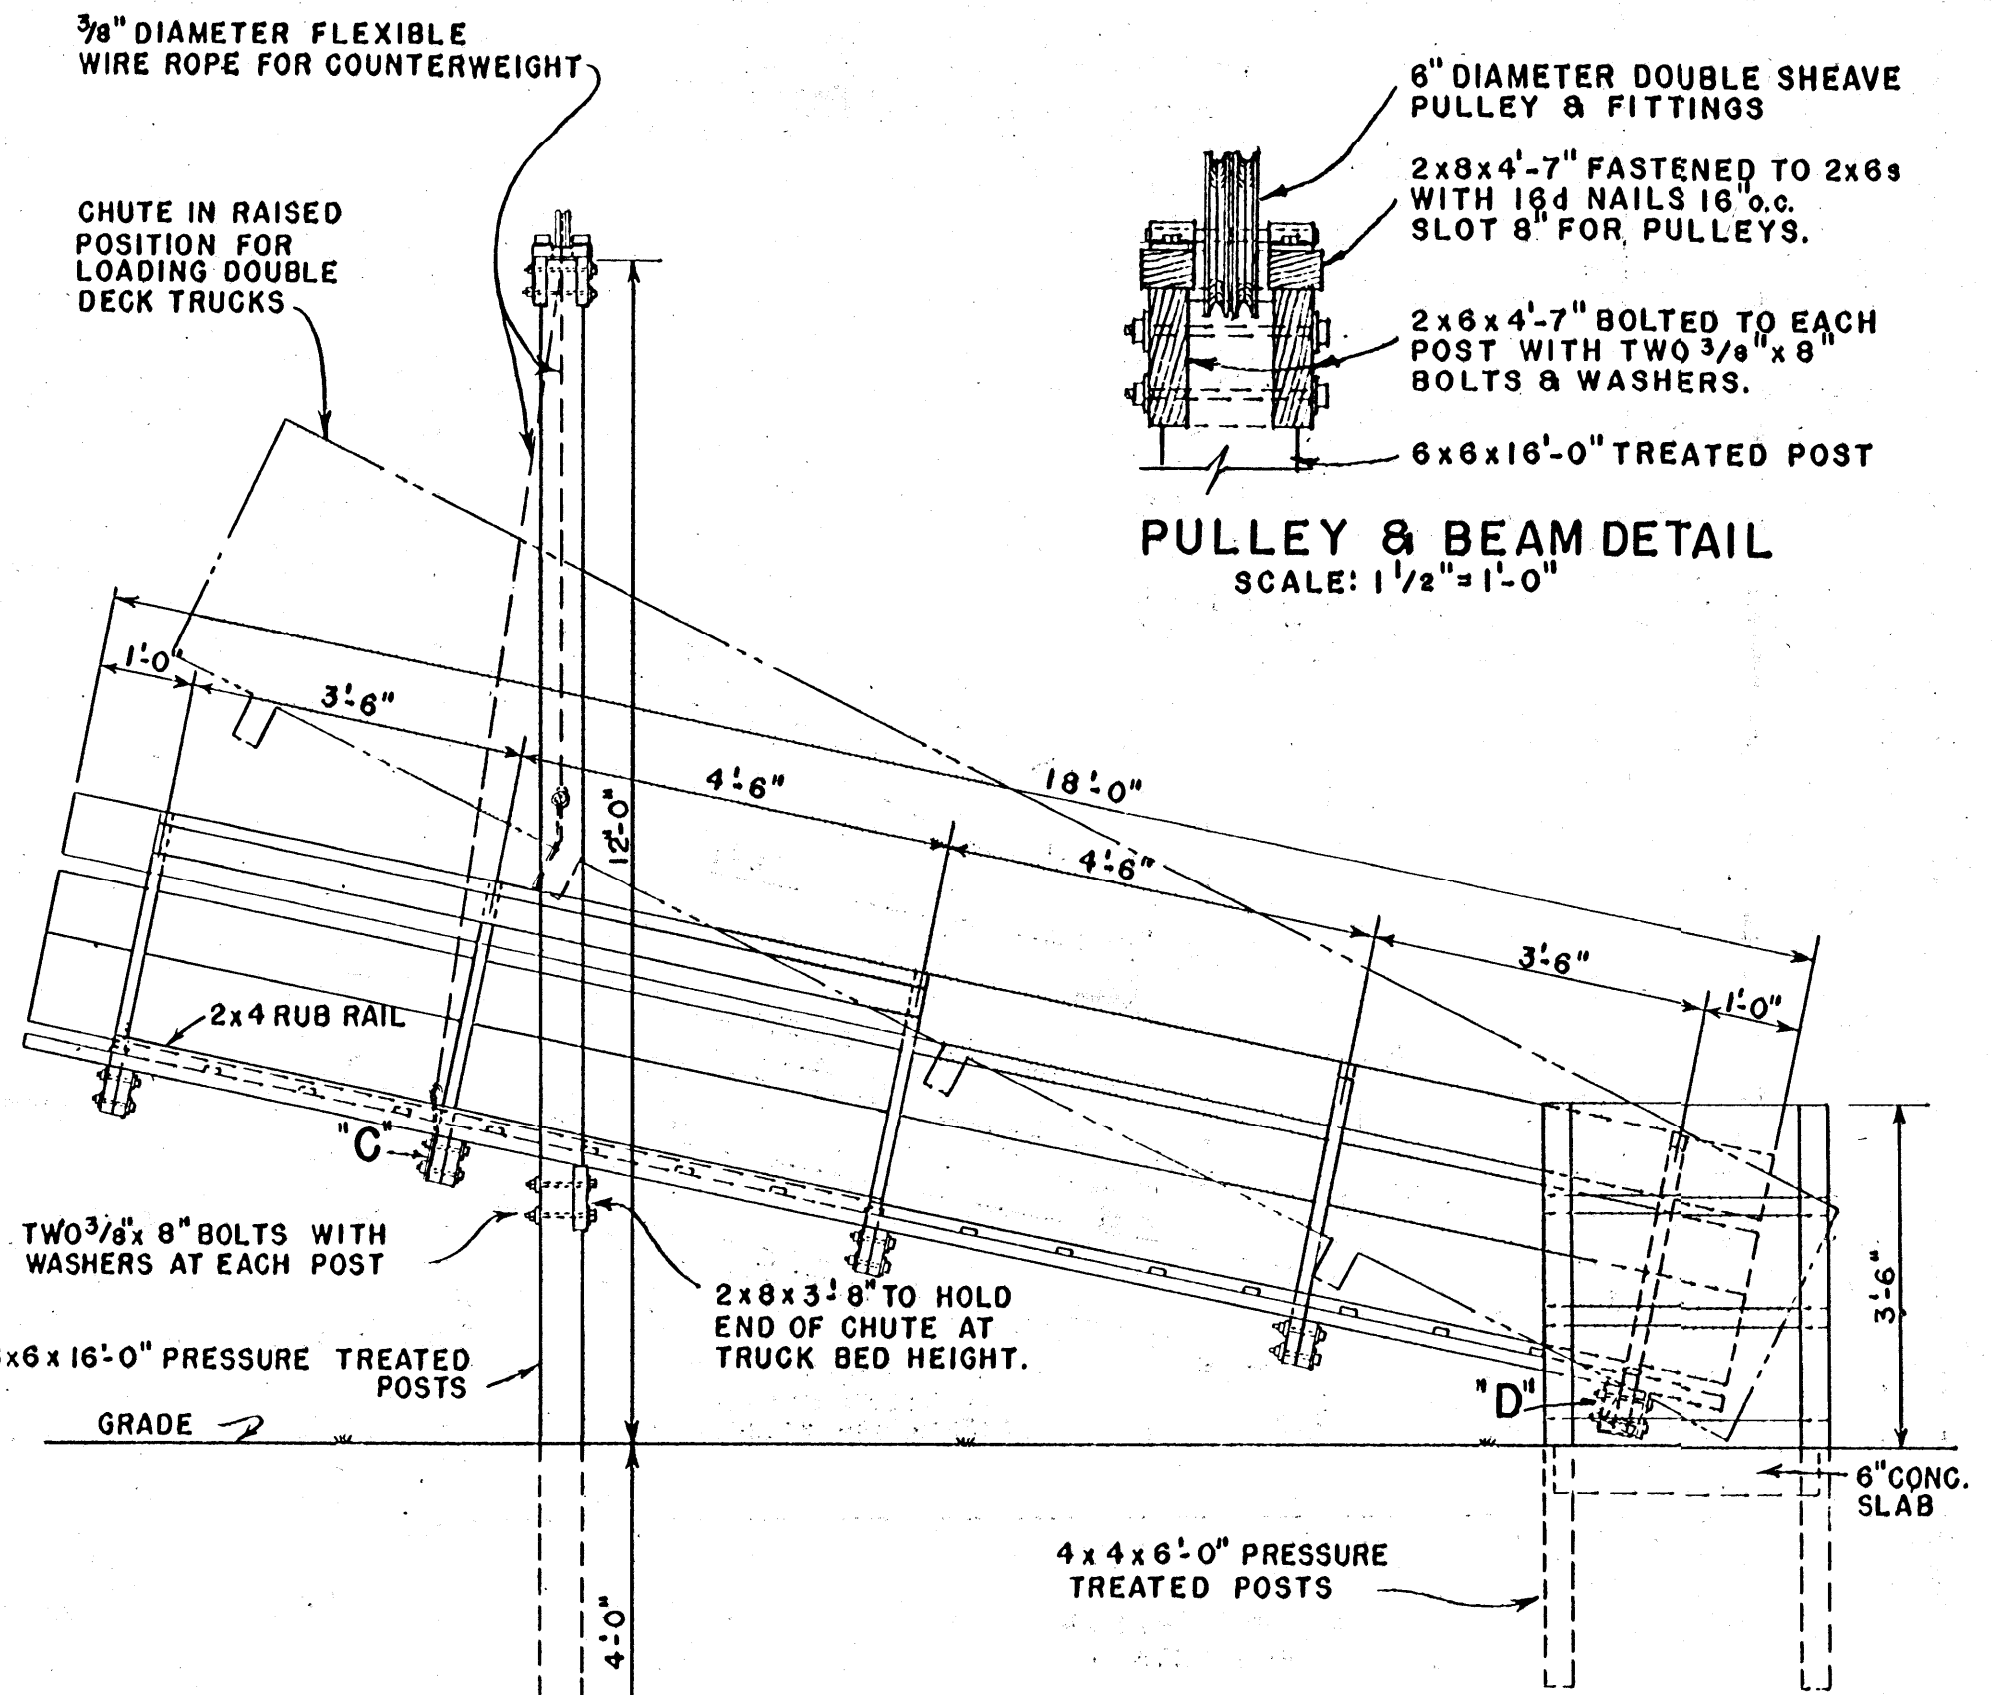


ELEVATION
SCALE: 1/2" = 1'-0"

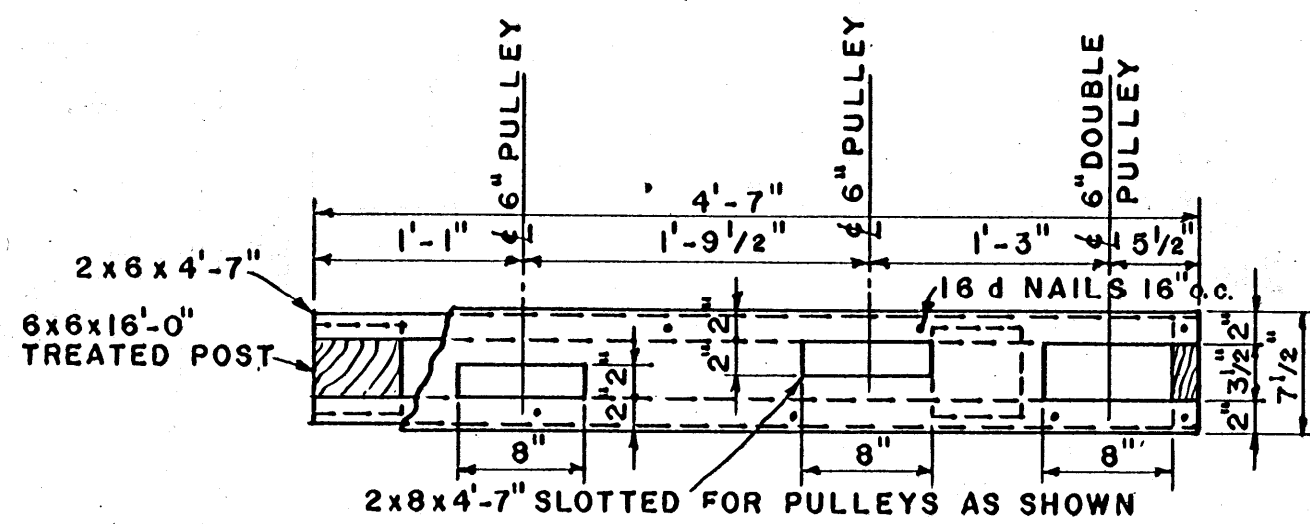


PLAN OF BEAM
SCALE: 1" = 1'-0"

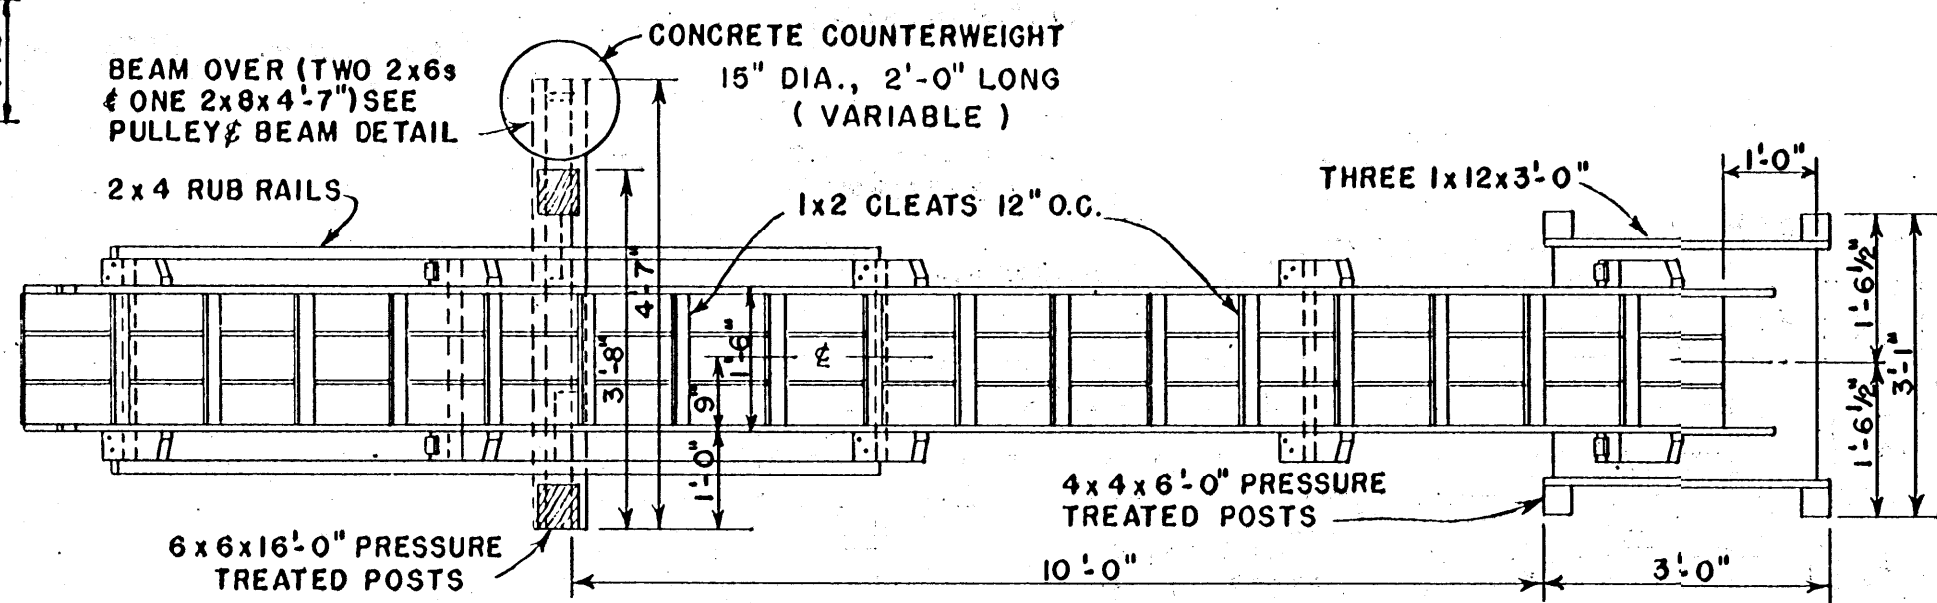

PLAN VIEW
SCALE: 1/2" = 1'-0"

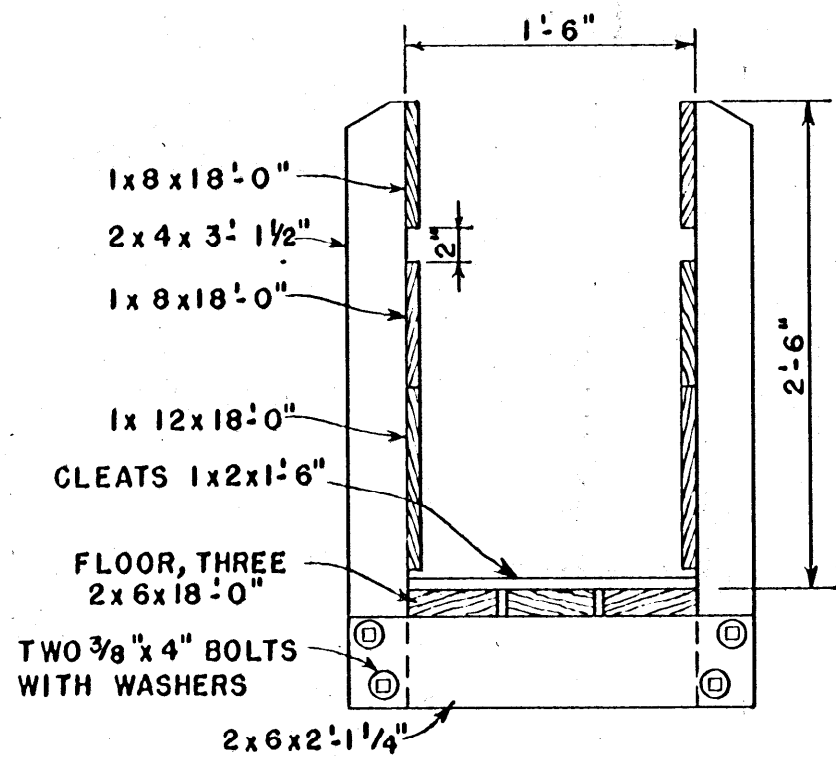


TYPICAL CROSS SECTION THRU CHUTE

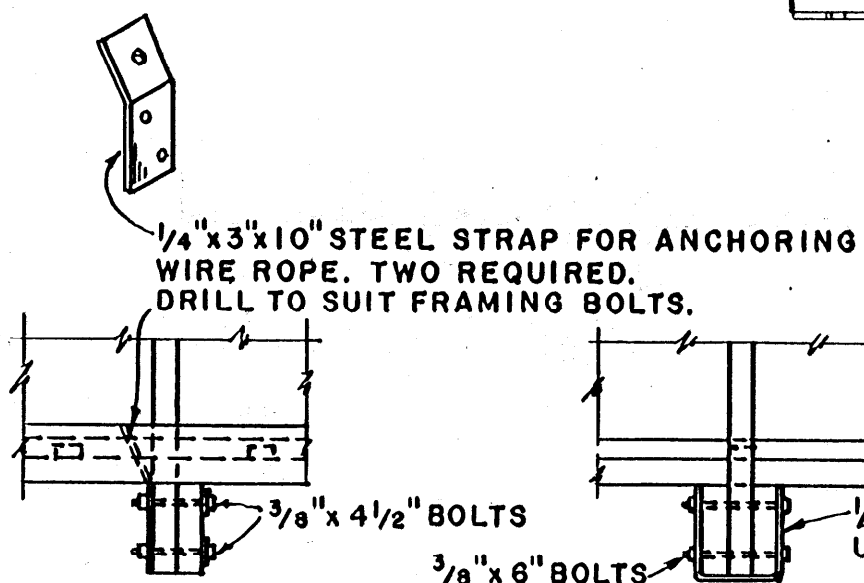

DETAIL AT C

SCALE: 1" = 1'-0"

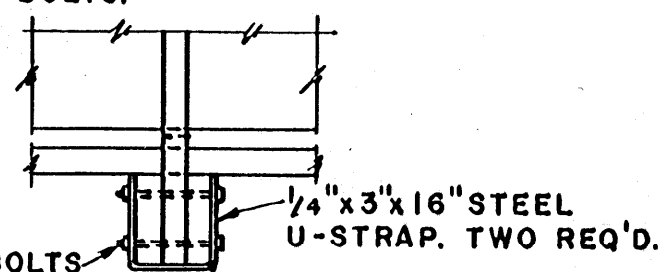

DETAIL AT D

NOTE: DRESSED LUMBER TO BE USED THRU-OUT.

COOPERATIVE EXTENSION WORK IN AGRICULTURE AND HOME ECONOMICS
STATE OF MISSISSIPPI
MISSISSIPPI STATE UNIVERSITY
AND UNITED STATES DEPARTMENT OF AGRICULTURE COOPERATING

CORRALS FOR SHEEP

USDA-VA.67

EX. 6019

SHEET 3 OF 3