


PLAN
 SCALE: 1/4" = 1'-0"
 12' 0' 1' 2' 3' 4'

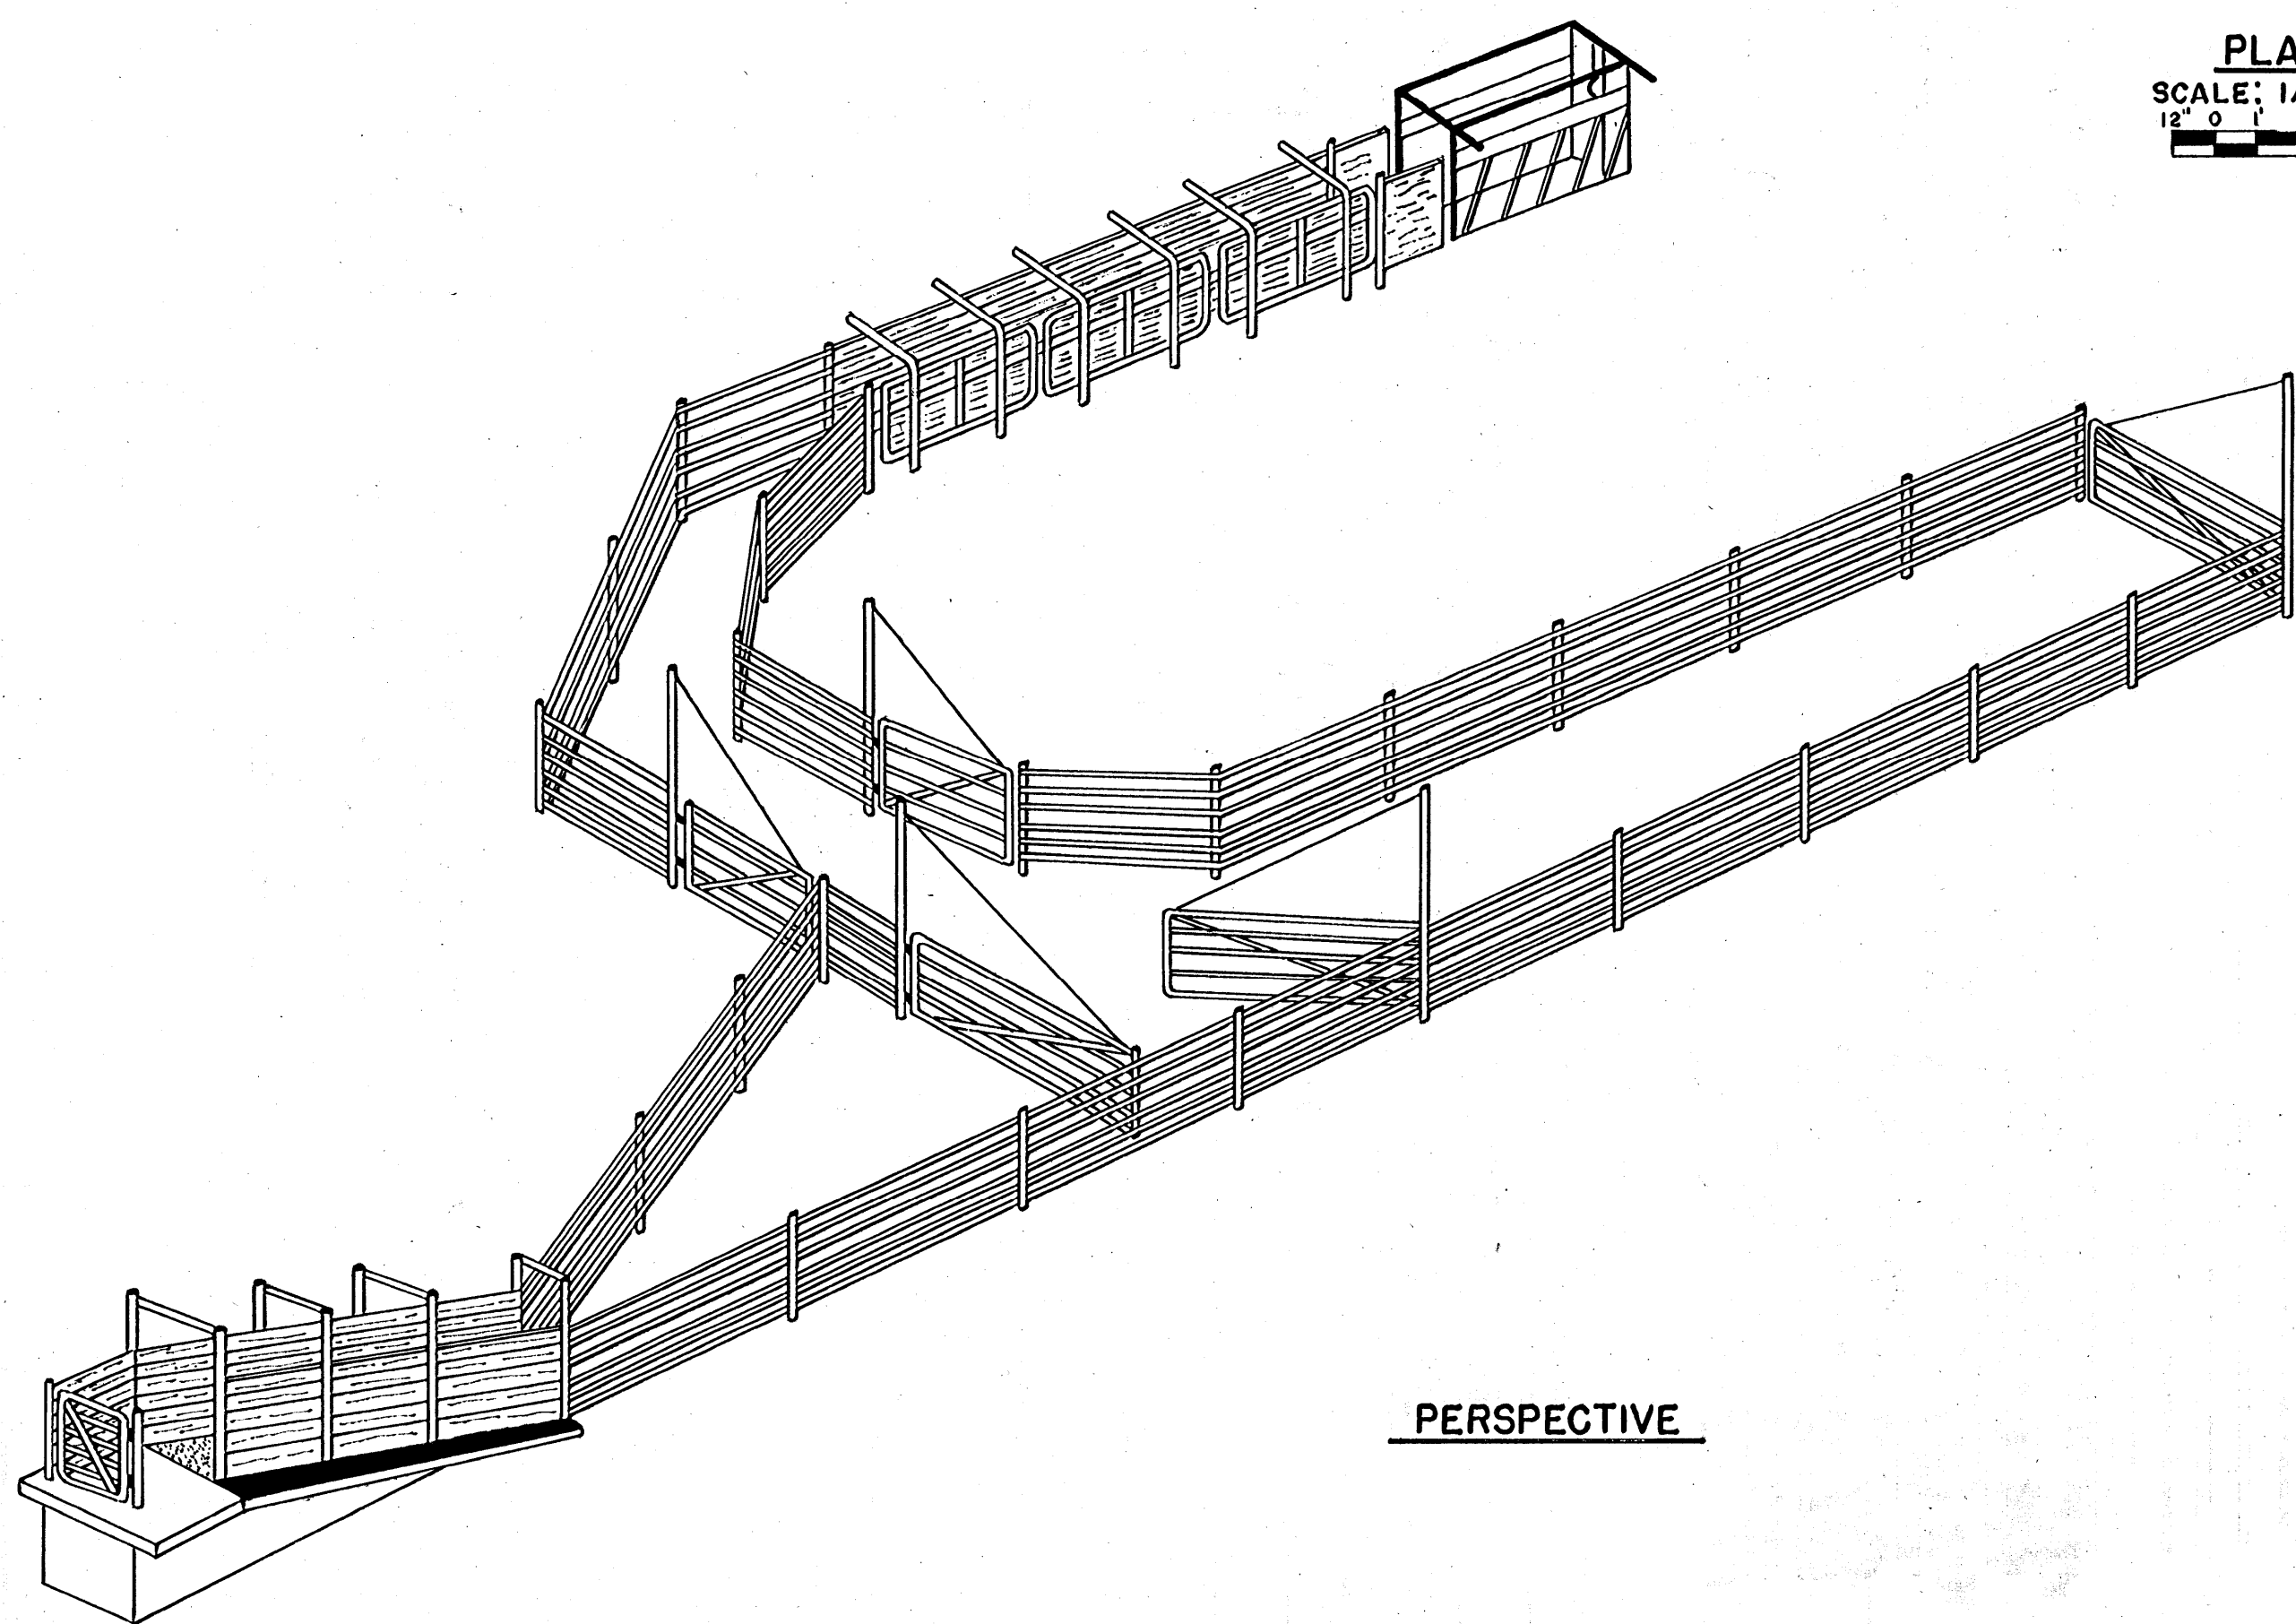

PERSPECTIVE

BASED ON: OREGON STATE UNIV. PLAN
 SCALE: 1/4" = 1'-0" UNLESS OTHERWISE NOTED
 COOPERATIVE EXTENSION WORK IN
 AGRICULTURE AND HOME ECONOMICS
 STATE OF MISSISSIPPI
 MISSISSIPPI STATE UNIVERSITY
 AND
 UNITED STATES DEPARTMENT OF AGRICULTURE COOPERATING

CORRAL LAYOUT

ORE. '75	6204	SHEET 1 OF 1
----------	------	--------------