



RIDGE - VENT DETAIL

SCALE 3/4" = 1'-0"

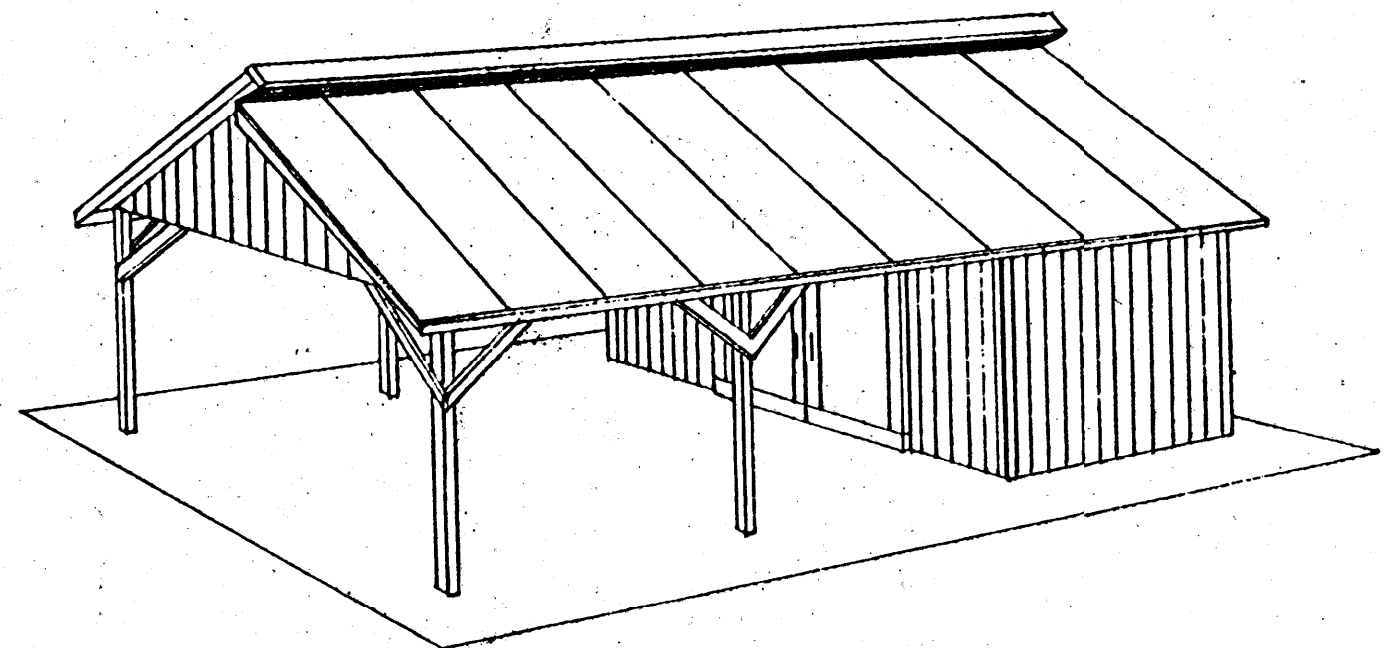


PERSPECTIVE

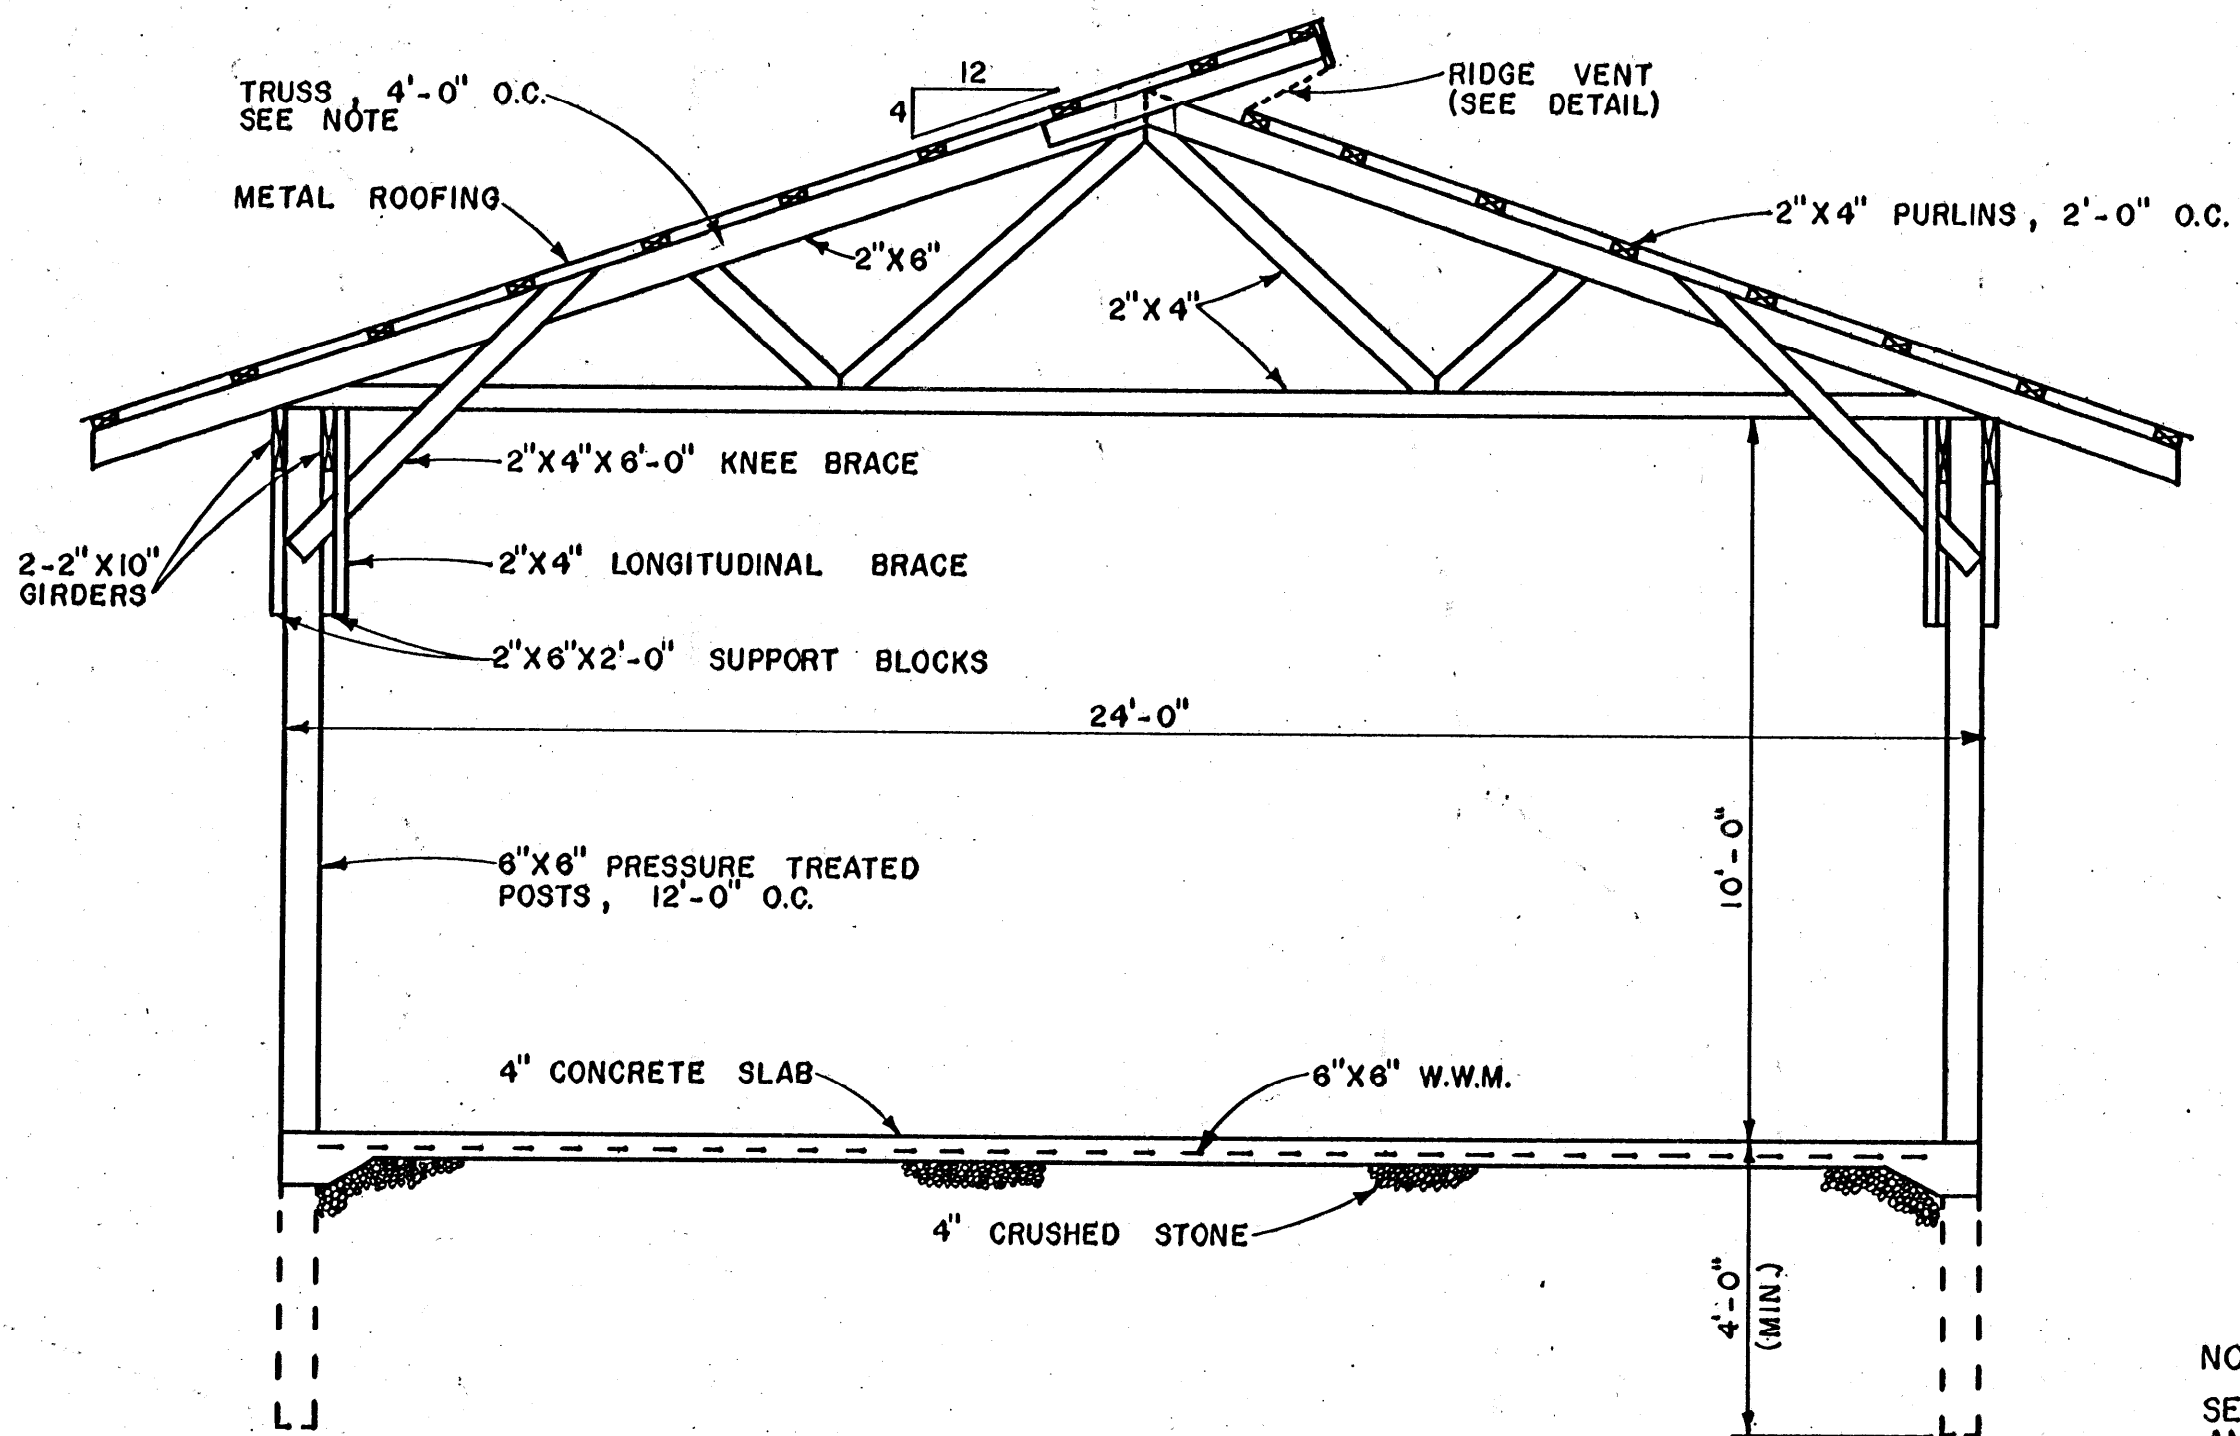

CROSS SECTION

SCALE 3/8" = 1'-0"

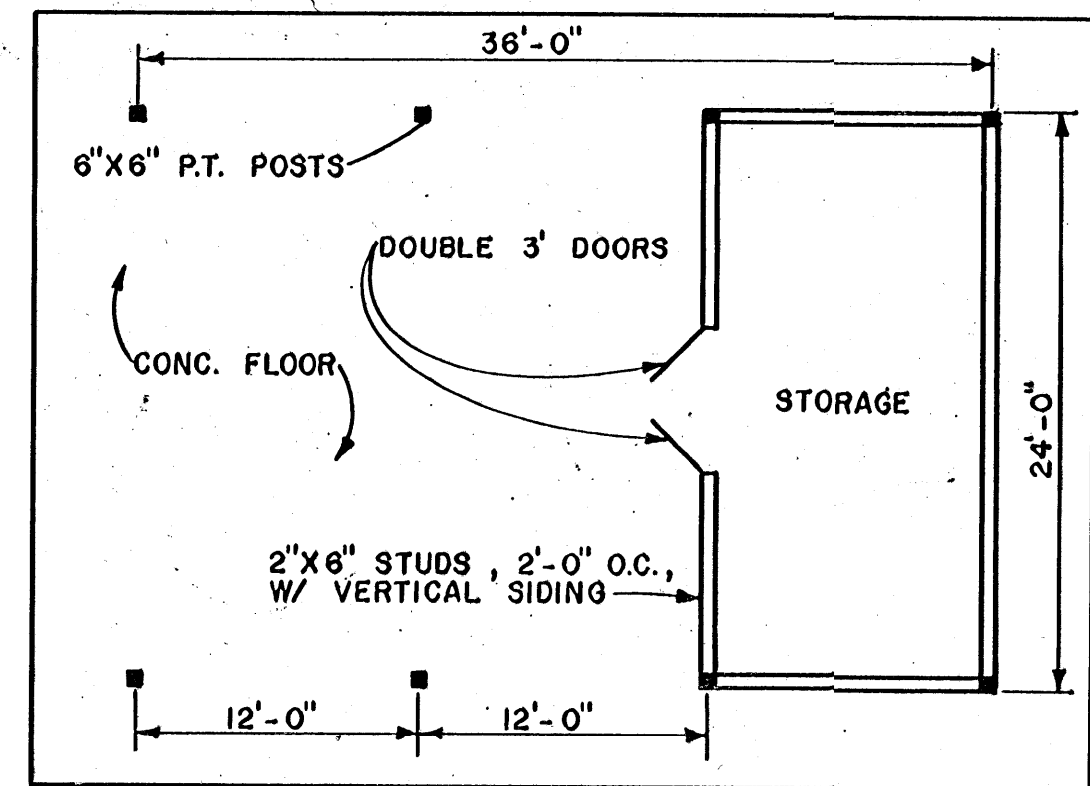

PLAN

SCALE 1/8" = 1'-0"

NOTE:
SELECT TRUSS TO SUPPORT SNOW
AND WIND LOADS FOR YOUR AREA.

COOPERATIVE EXTENSION WORK IN
AGRICULTURE AND HOME ECONOMICS
STATE OF MISSISSIPPI
MISSISSIPPI STATE UNIVERSITY
AND
UNITED STATES DEPARTMENT OF AGRICULTURE COOPERATING

PAVILION WITH STORAGE

TN '80 EX. 6356 SHEET 1 OF 1