



STANCHION END

SIDE ELEVATION


ENTRANCE END

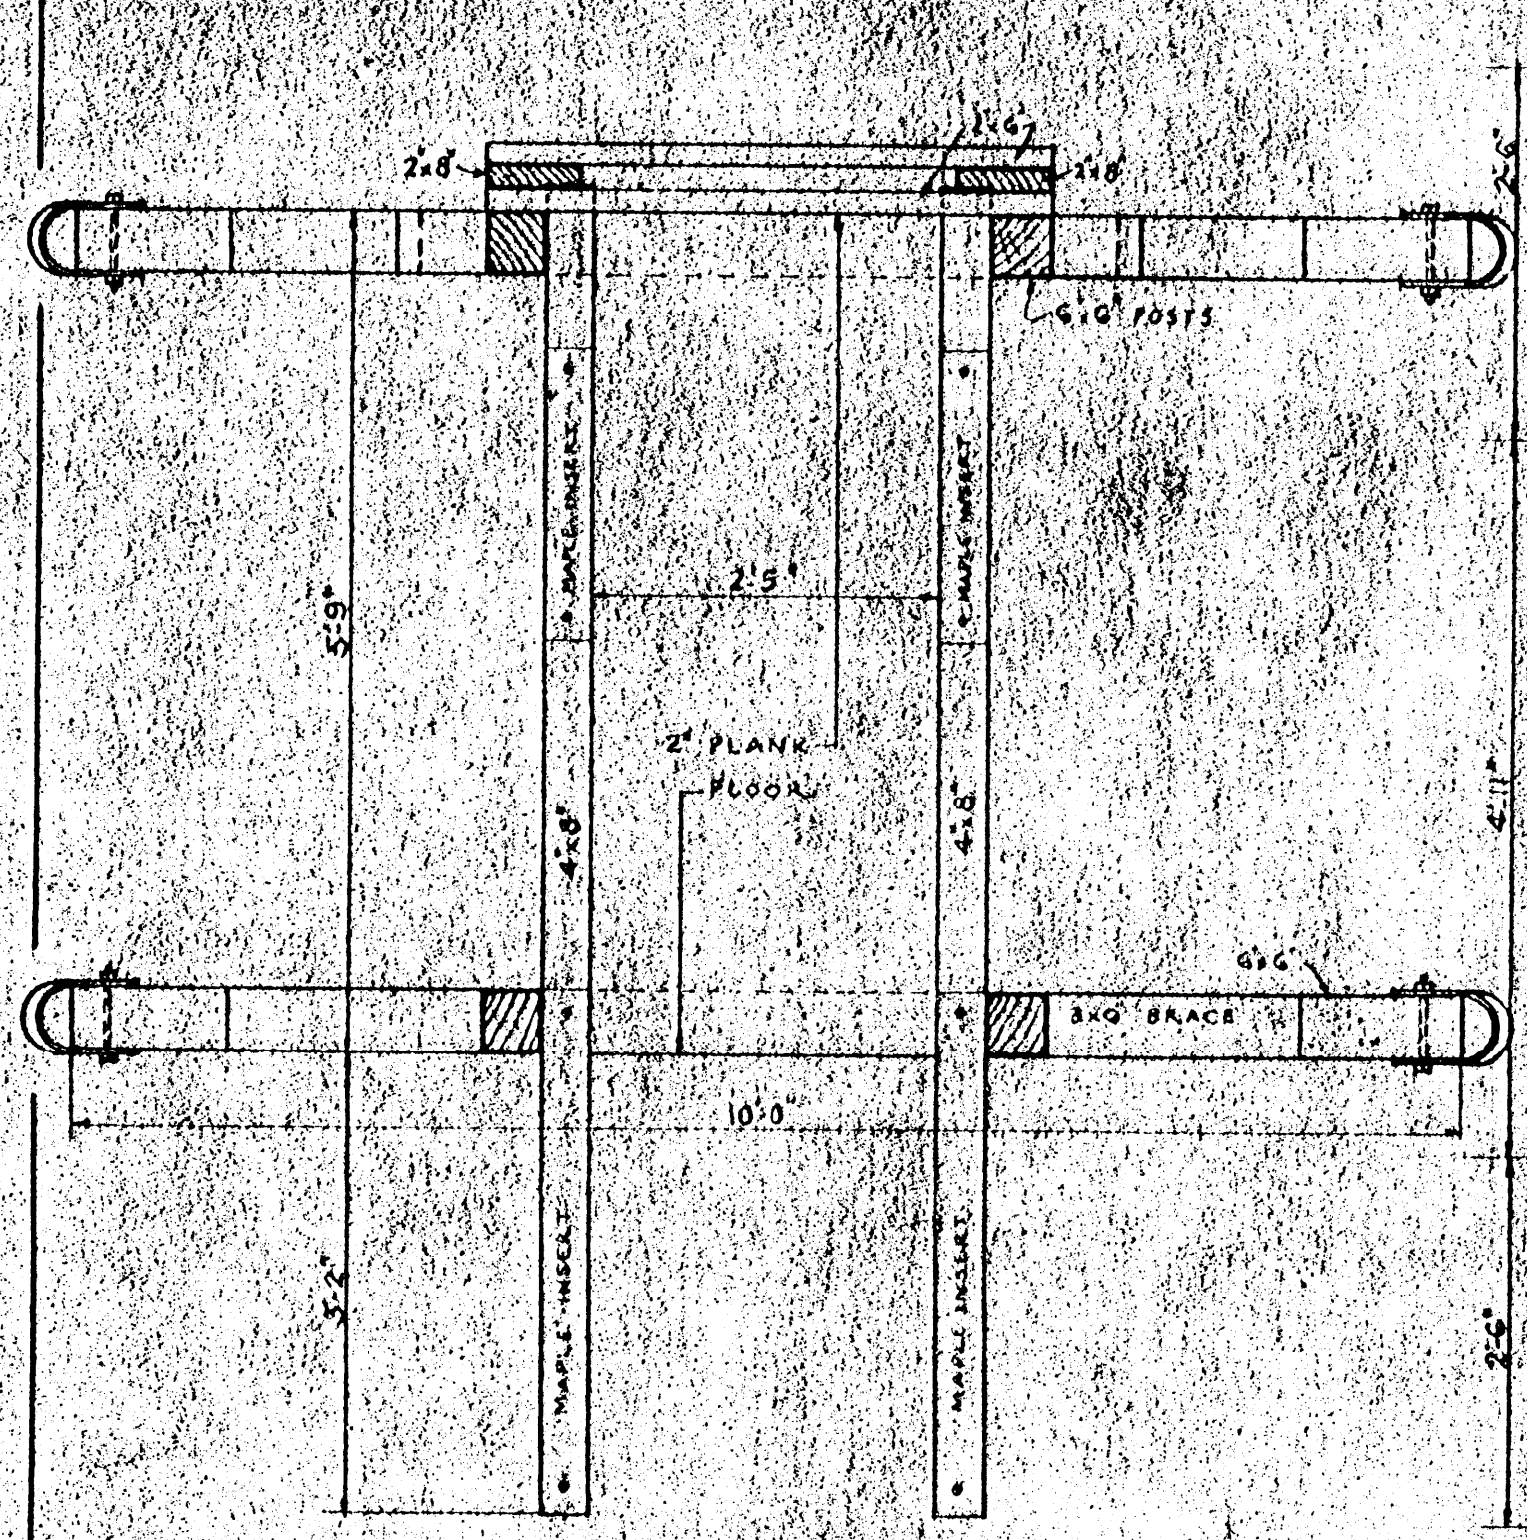


PLAN

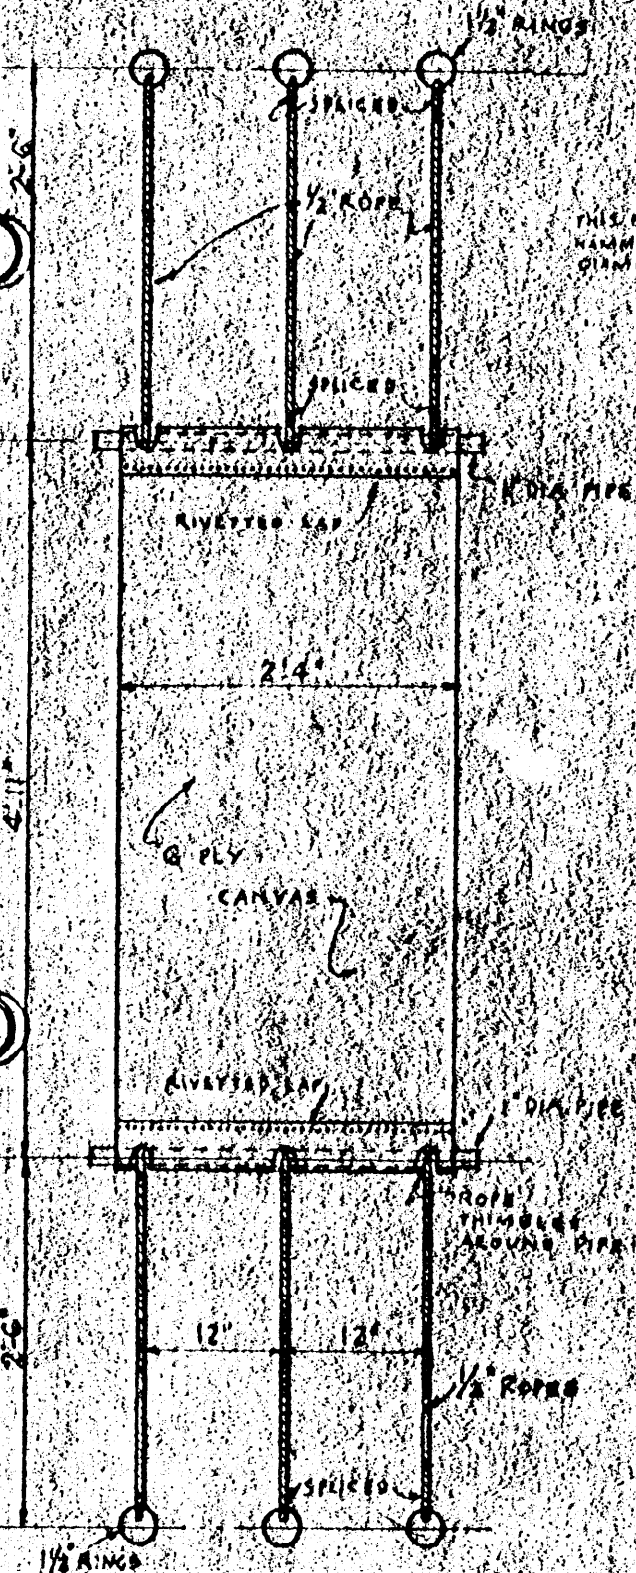

CANVAS SLING

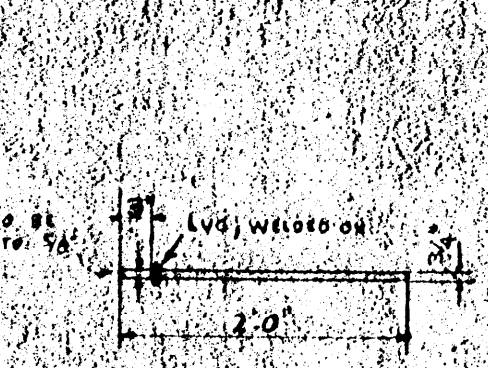

TURNING BAR
4 REQUIRED
MATERIAL: 1/2" STEEL

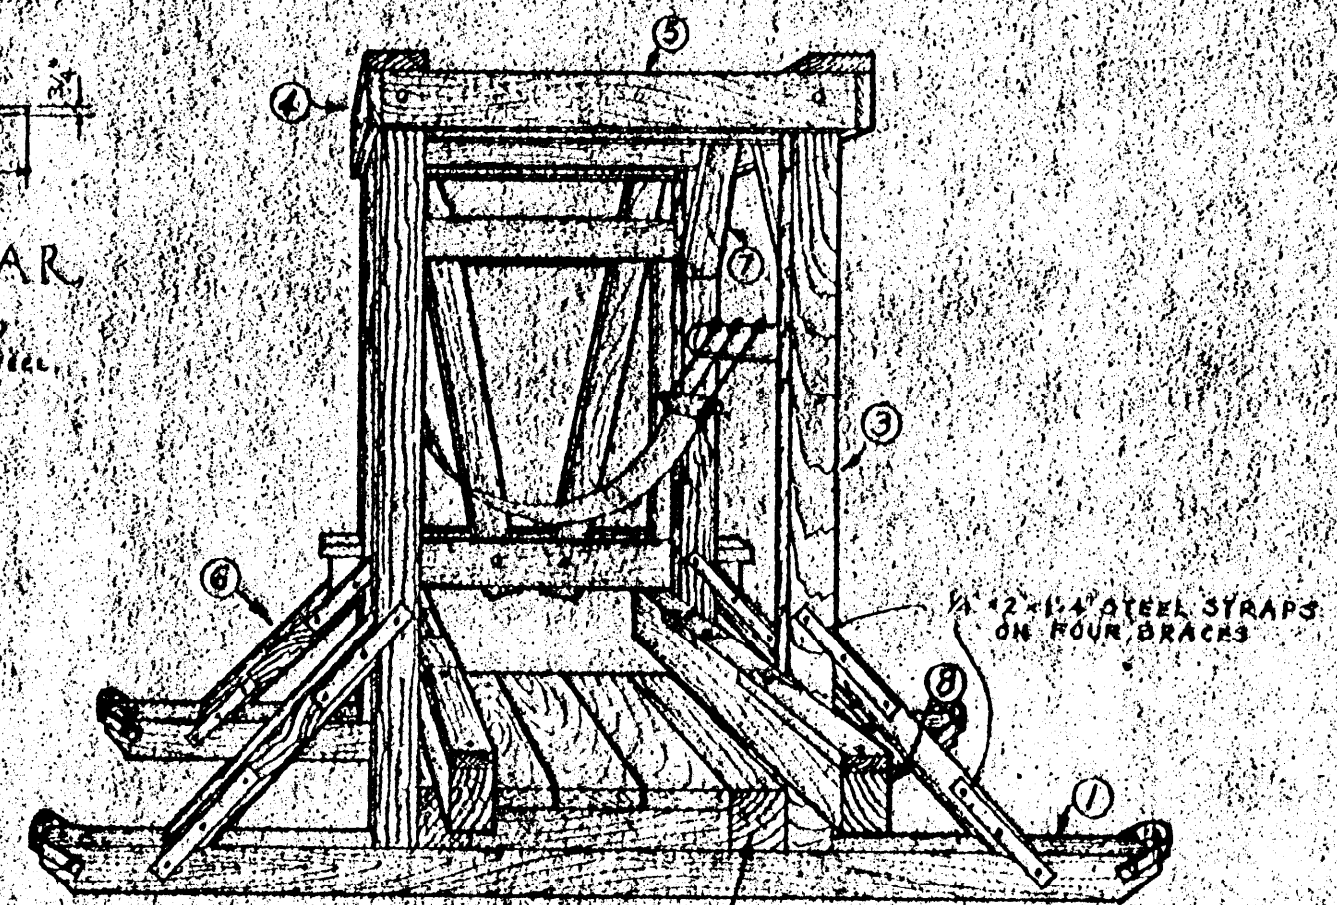

PERSPECTIVE

SCALE: ALL DRAWINGS: 3/4" = 1'-0"
NOTE: ALL LUMBER SHOULD BE PRESSURE TREATED WITH PRESERVATIVE

COOPERATIVE EXTENSION WORK IN AGRICULTURE AND HOME ECONOMICS		
STATE OF MISSISSIPPI		
MISSISSIPPI STATE UNIVERSITY		
UNITED STATES DEPARTMENT OF AGRICULTURE COOPERATING		
CATTLE STOCK		
USDA - '54	EX. 5740	SHEET 1 OF 1

REVISION OF CALIF. PLAN EX. 5066