


- NOTE 2 MANURE DISPOSAL
1. MANURE LOADING RAMP AS SHOWN
 2. LIQUID MANURE IF DESIRED LOCATE UNDERGROUND TANK AT SPOT WHERE LOADING RAMP IS SHOWN SEE EXT. PLANS - RECT. 5981, 5987; CIRCULAR 5984
 3. TRACTOR FRONT END PICK-UP-LOADER PICK UP INSIDE LOT AT SPOT IN FRONT OF LOADING RAMP LOCATION.

NOTE 1 THIS SECTION OF THE DAIRY LAYOUT CAN BE VARIED TO SUIT THE PREMISES THAT IS THE FRONT OF THE MILKING PARLOR CAN BE VARIED AS MUCH AS 180° FROM THE POSITION SHOWN.

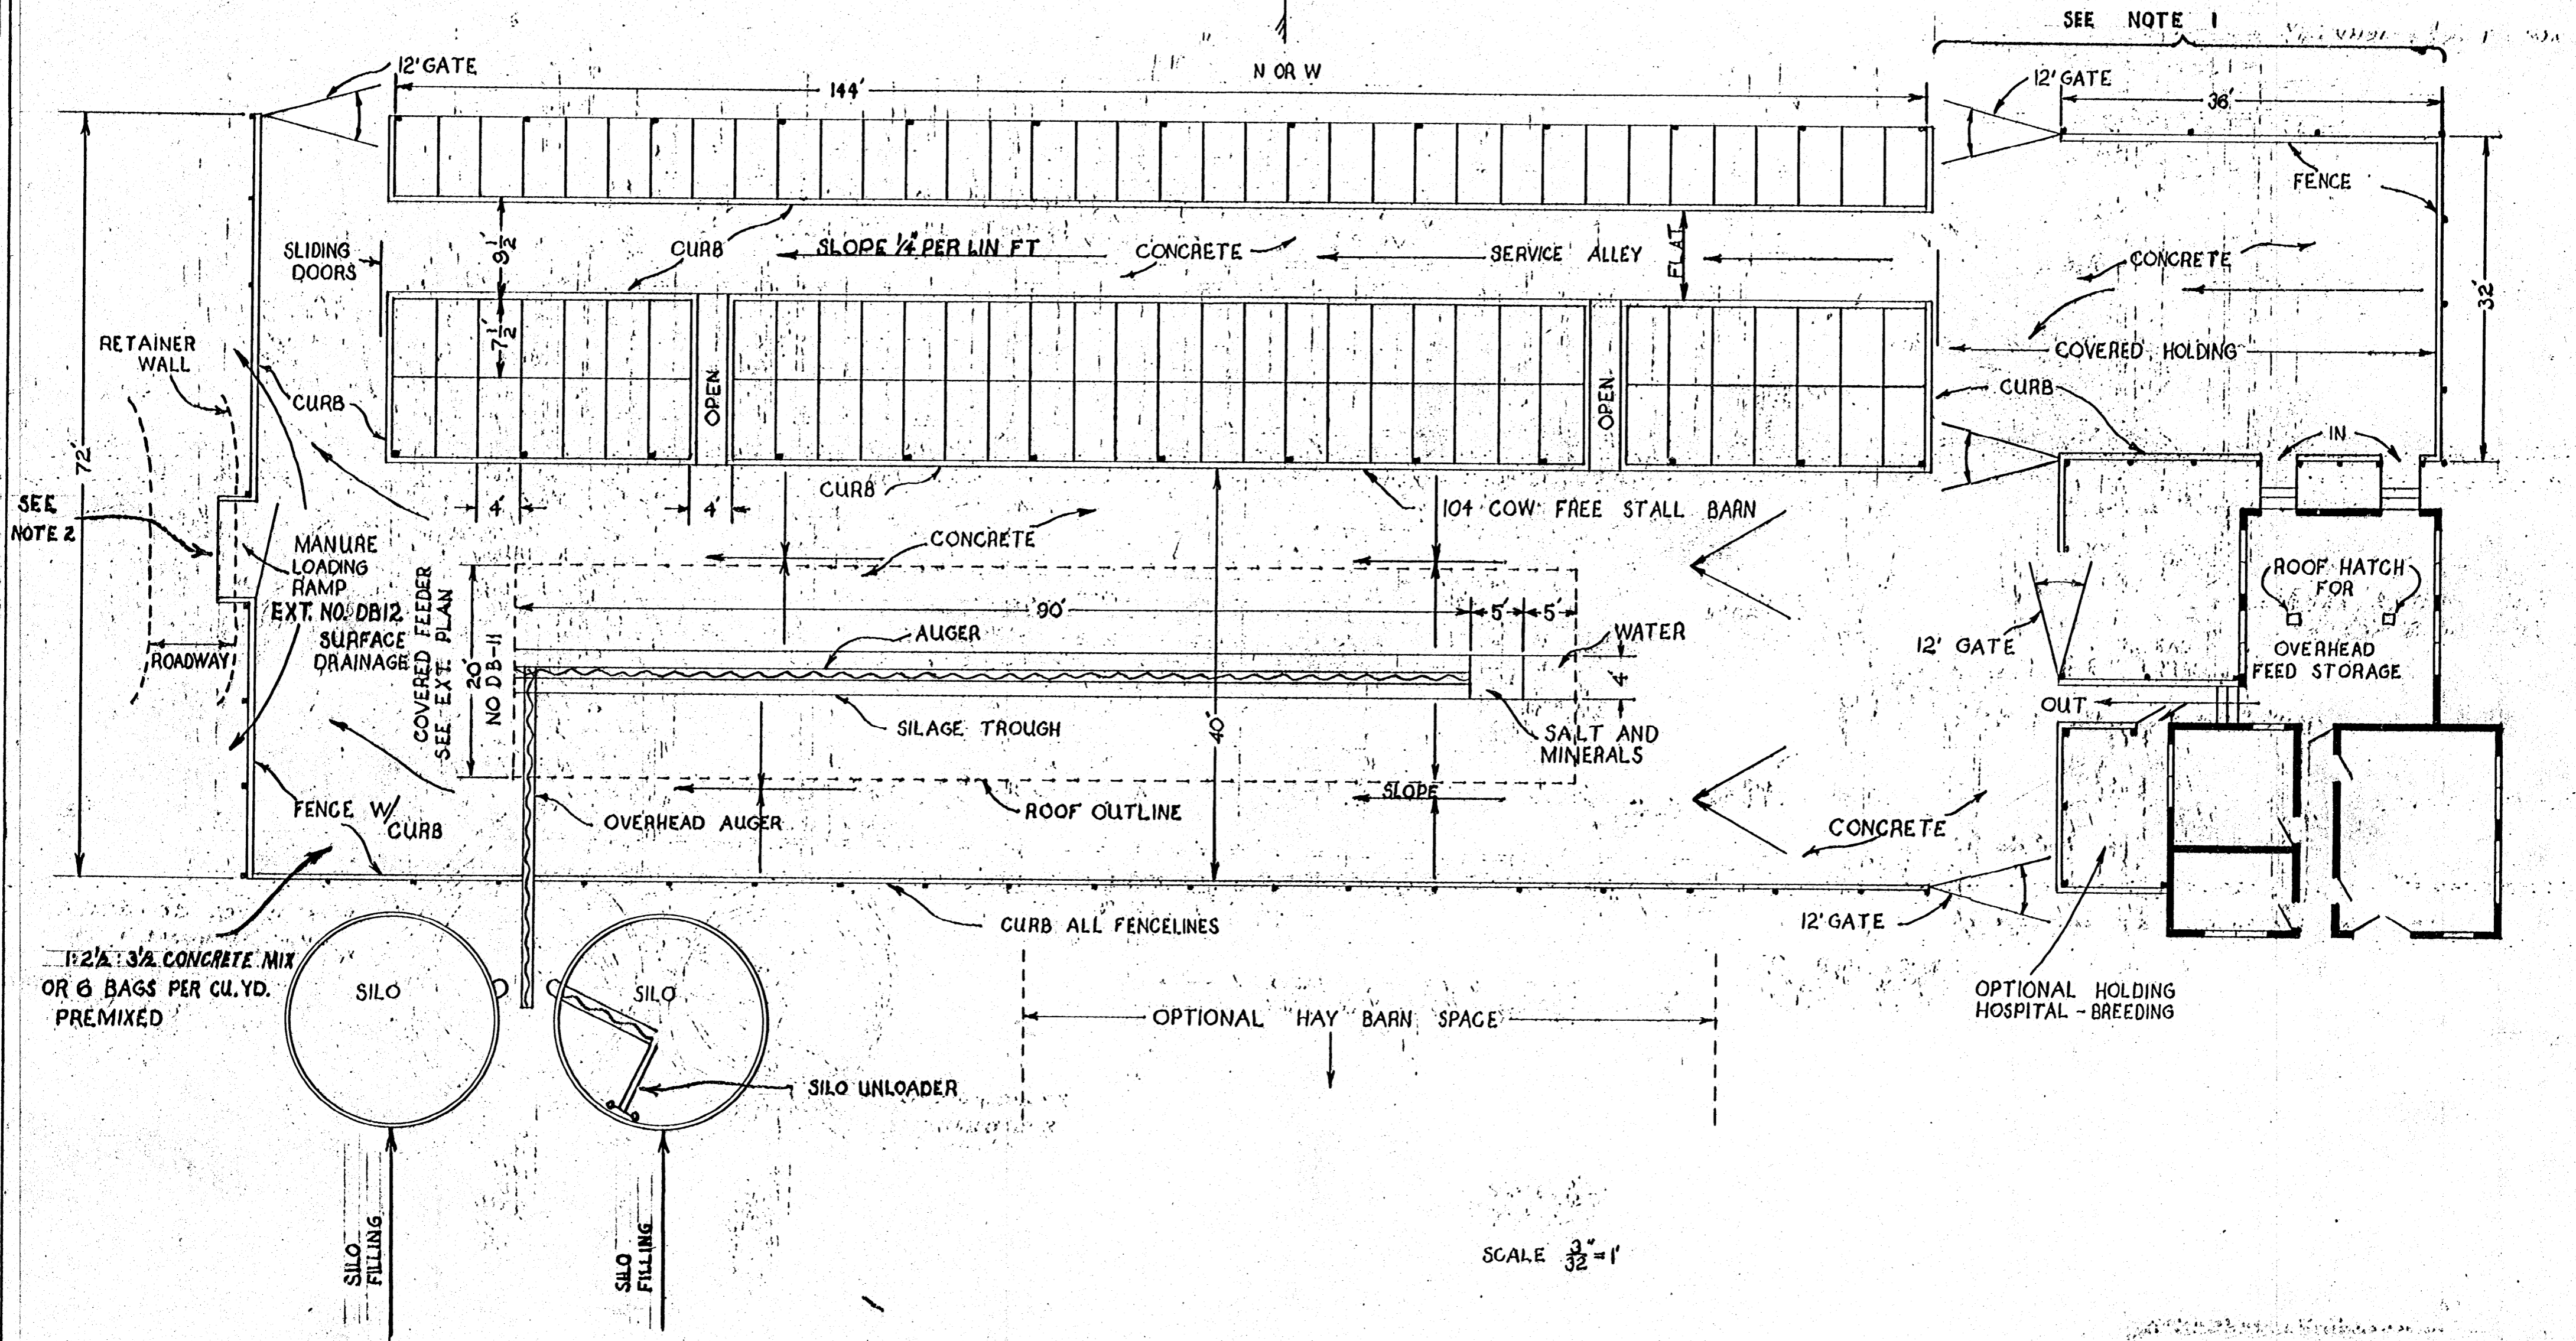

1 2/3 : 3/4 CONCRETE MIX OR 6 BAGS PER CU. YD. PREMIXED

SCALE 3/32" = 1'

100 COW DAIRY LAYOUT	
COOPERATIVE EXTENSION SERVICE STATE OF MISS. MISS. STATE UNIV. AND U.S. DEPT. OF AGRIC. COOPERATING	
DRAWN BY: DER.	CHECKED BY: LM
NO. D-12	SHEET 1 OF 1

No. 5885-B