




SECTION B-B THRU IGNITION CHAMBER

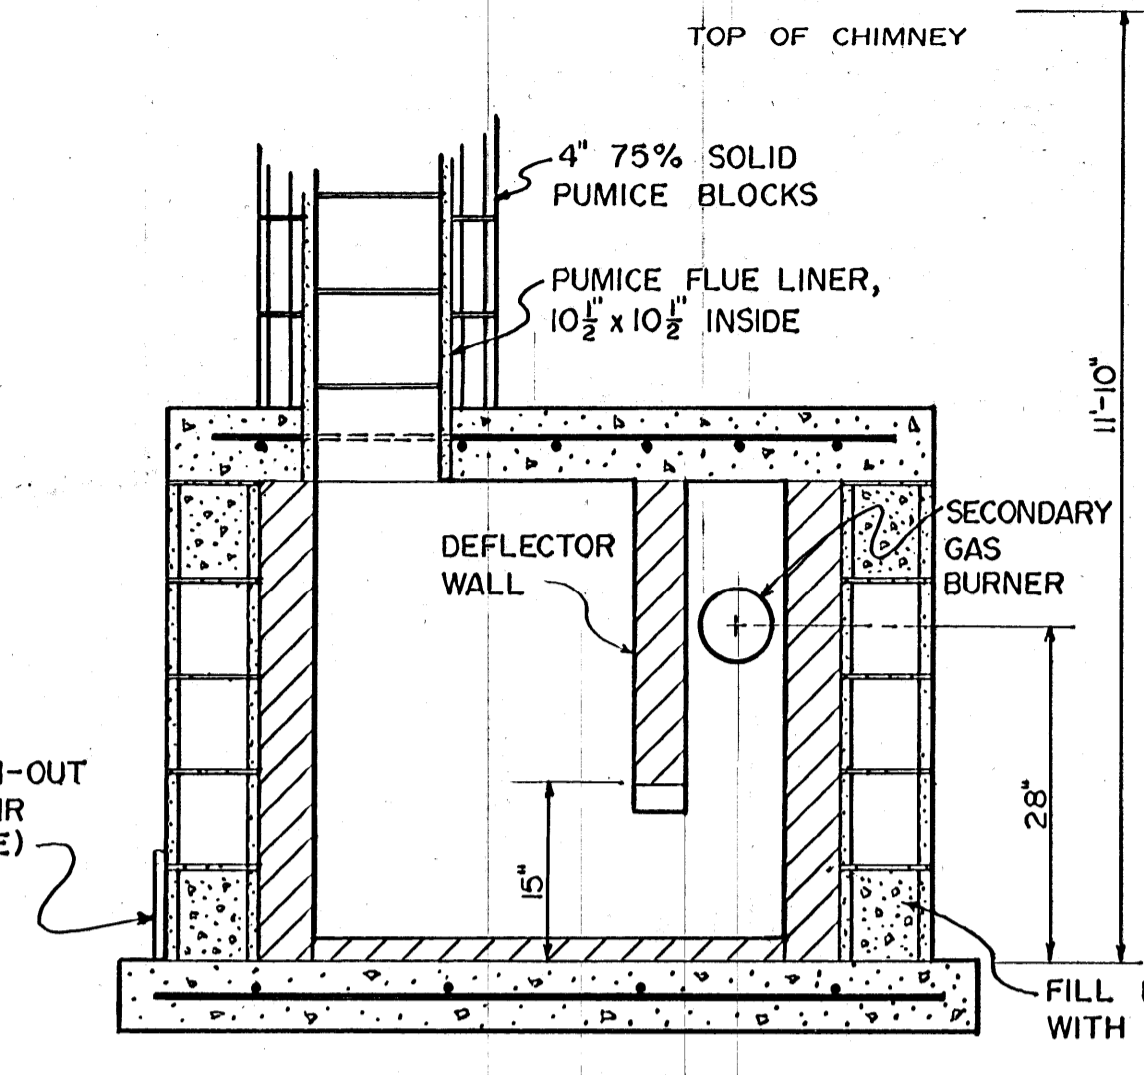

SECTION A-A THRU MIXING & COMBUSTION CHAMBERS

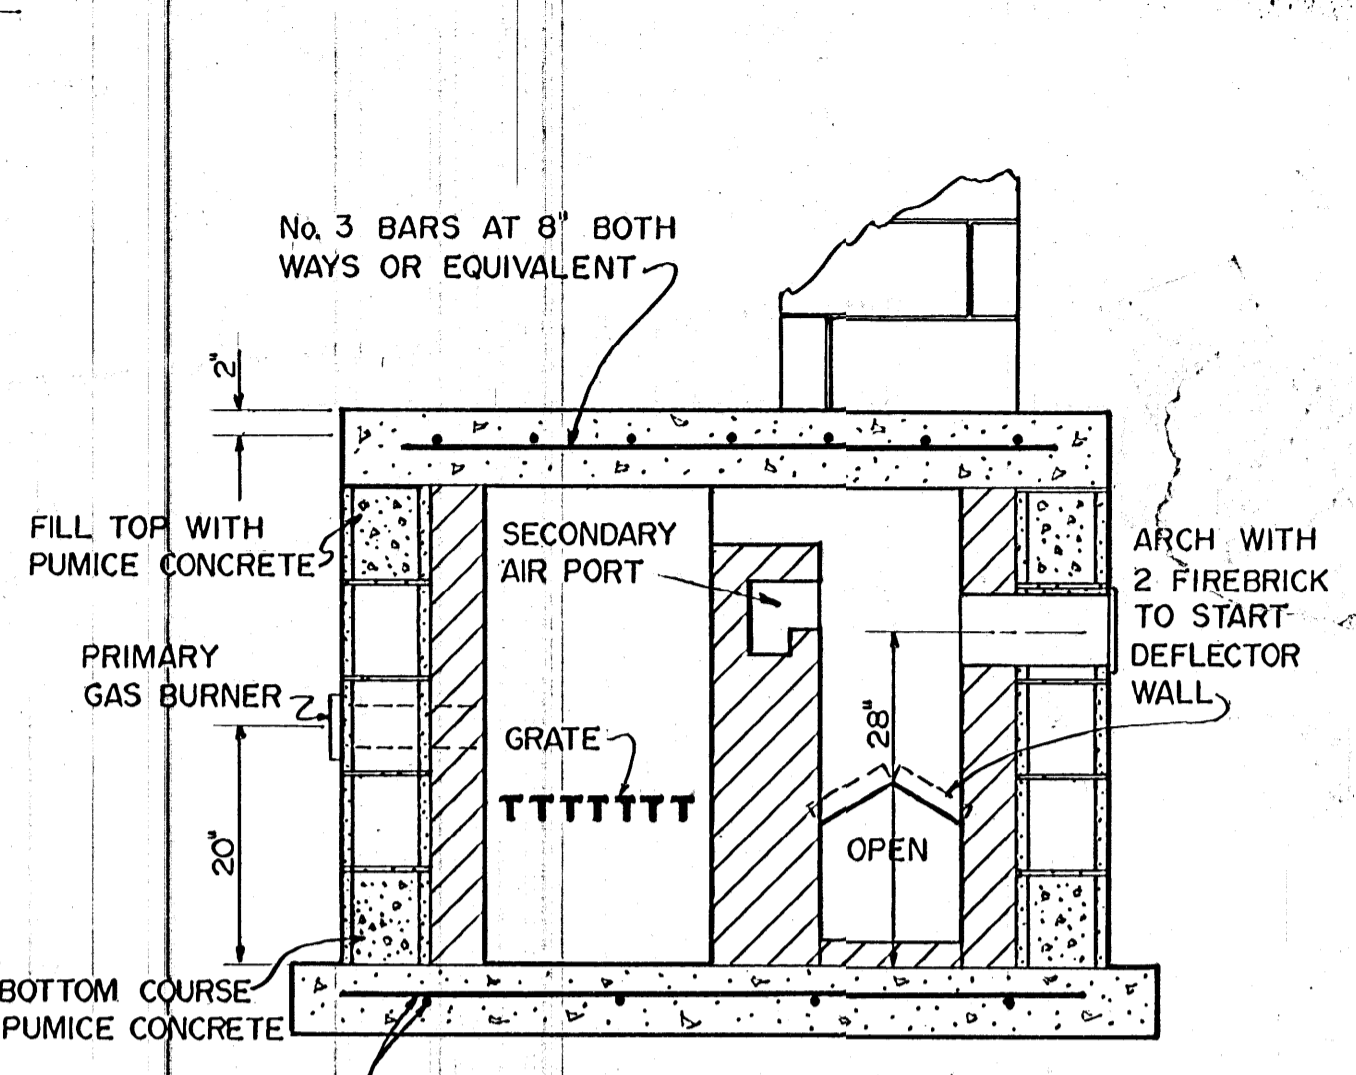


SECTION C-C THRU IGNITION & MIXING CHAMBERS

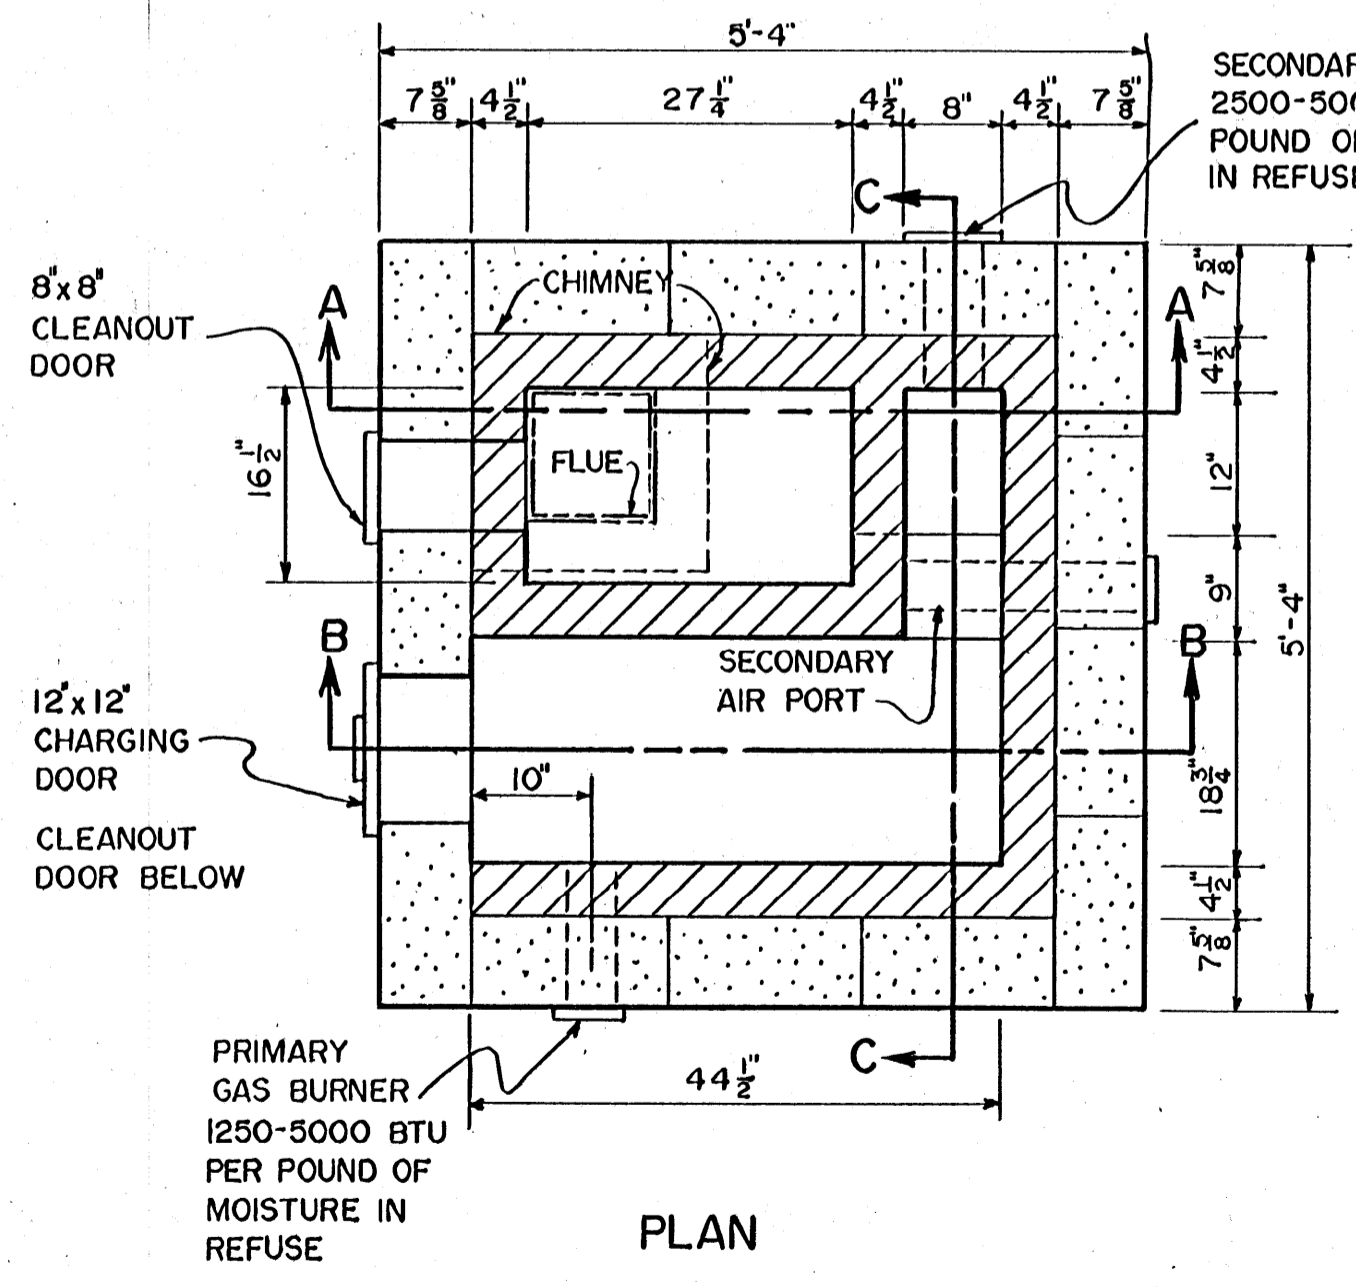


PLAN

INCINERATOR CAPACITY - 75 LBS. PER HOUR

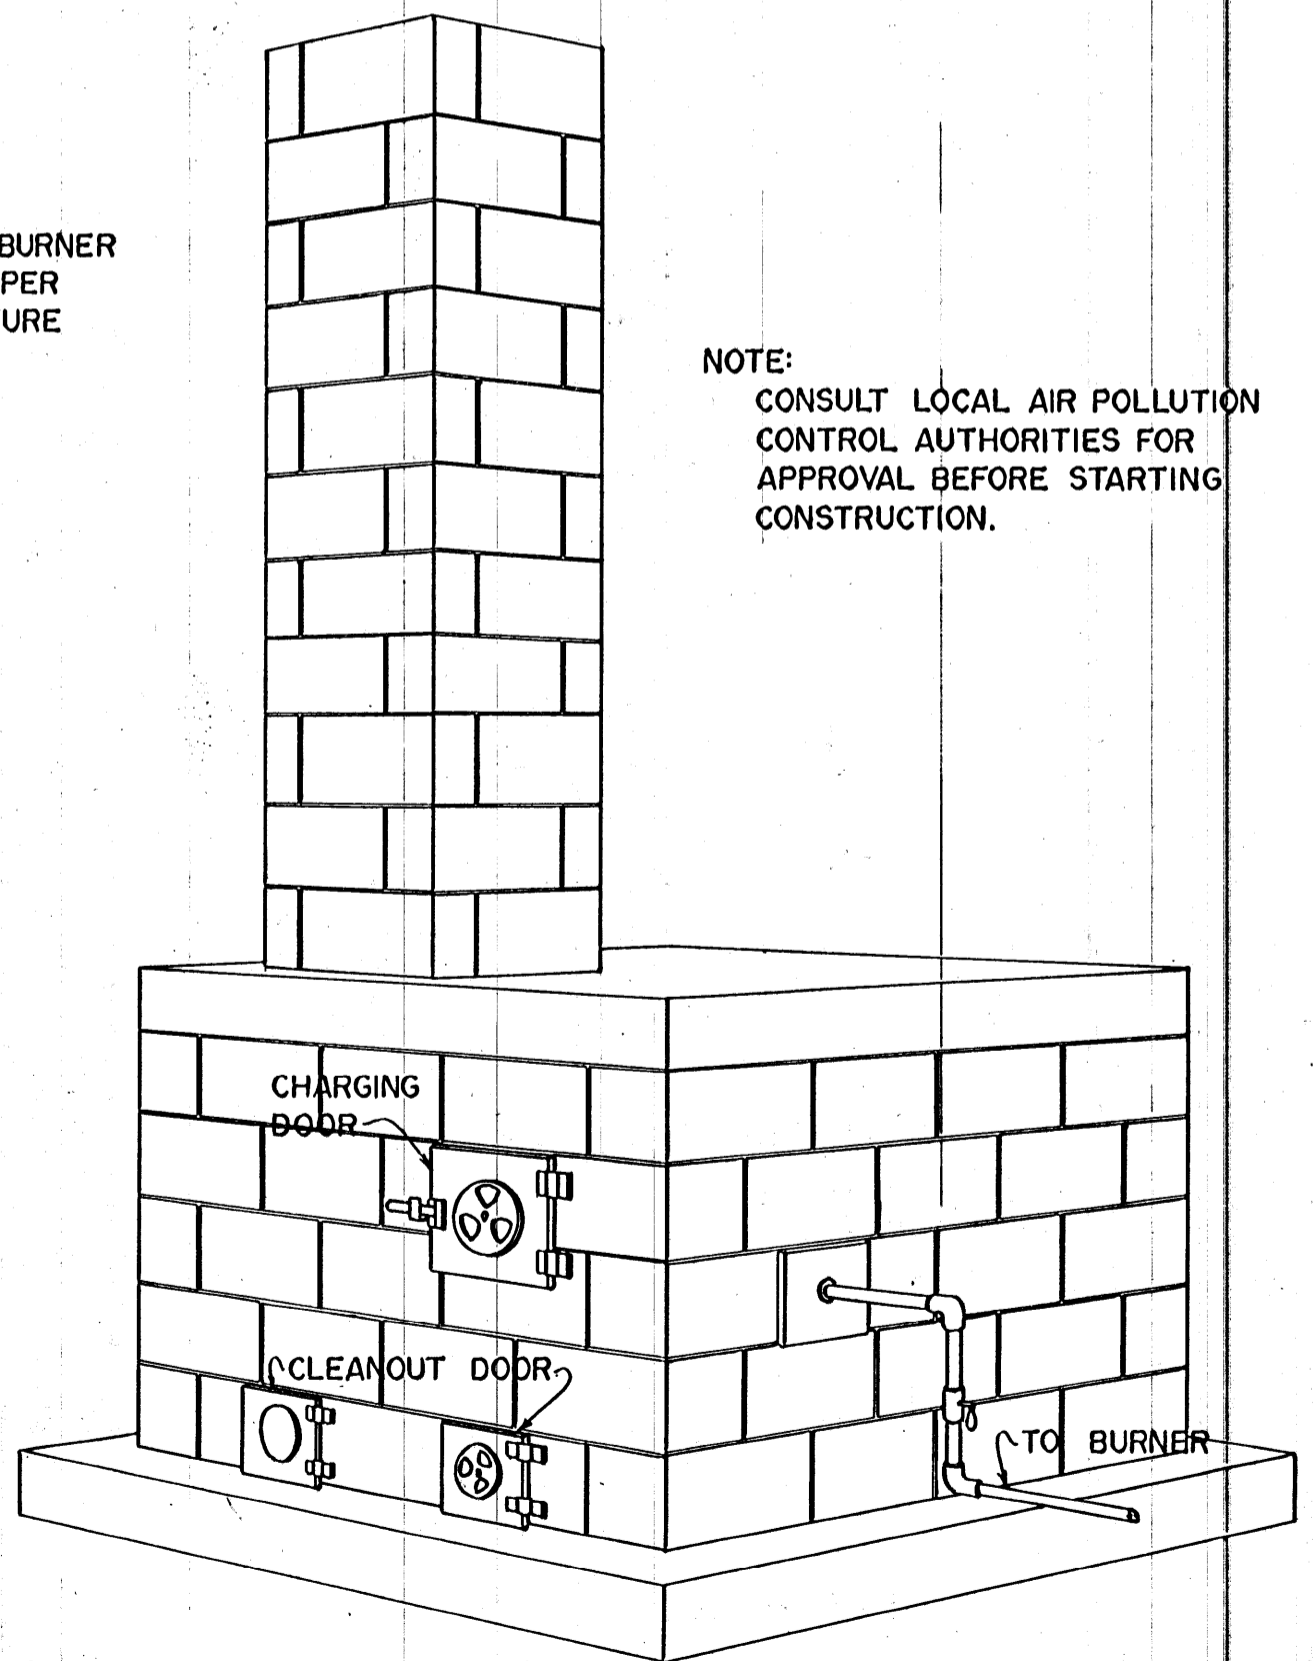

PERSPECTIVE

NOTE:
CONSULT LOCAL AIR POLLUTION CONTROL AUTHORITIES FOR APPROVAL BEFORE STARTING CONSTRUCTION.

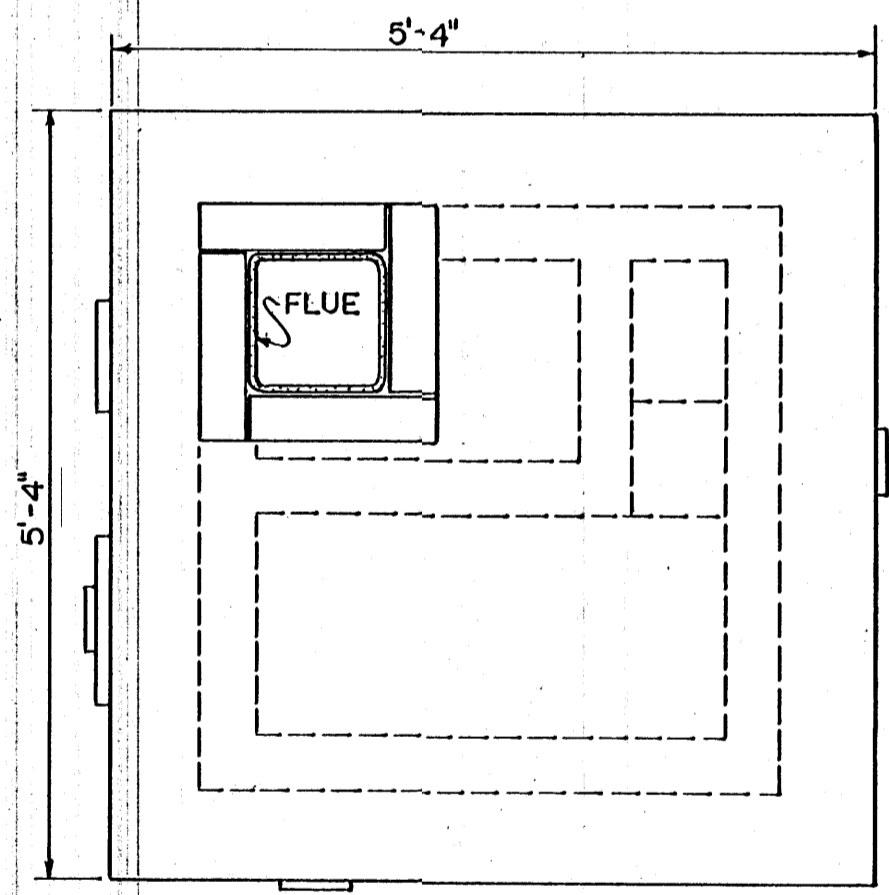

SECTION THRU CHIMNEY

SCALE: 3/4" = 1'-0" UNLESS OTHERWISE NOTED

COOPERATIVE EXTENSION WORK IN AGRICULTURE AND HOME ECONOMICS
STATE OF MISSISSIPPI
MISSISSIPPI STATE UNIVERSITY
AND
UNITED STATES DEPARTMENT OF AGRICULTURE COOPERATING

INCINERATOR

WASH. '70	6098	SHEET 1 OF 1
-----------	------	--------------

BASED ON DESIGN ESTABLISHED BY LOS ANGELES CO. CALIFORNIA