


NOTE:  
DESIGN BASED ON FULL SIZE LUMBER

CROSS SECTION  
SCALE: 3"=1'-0"

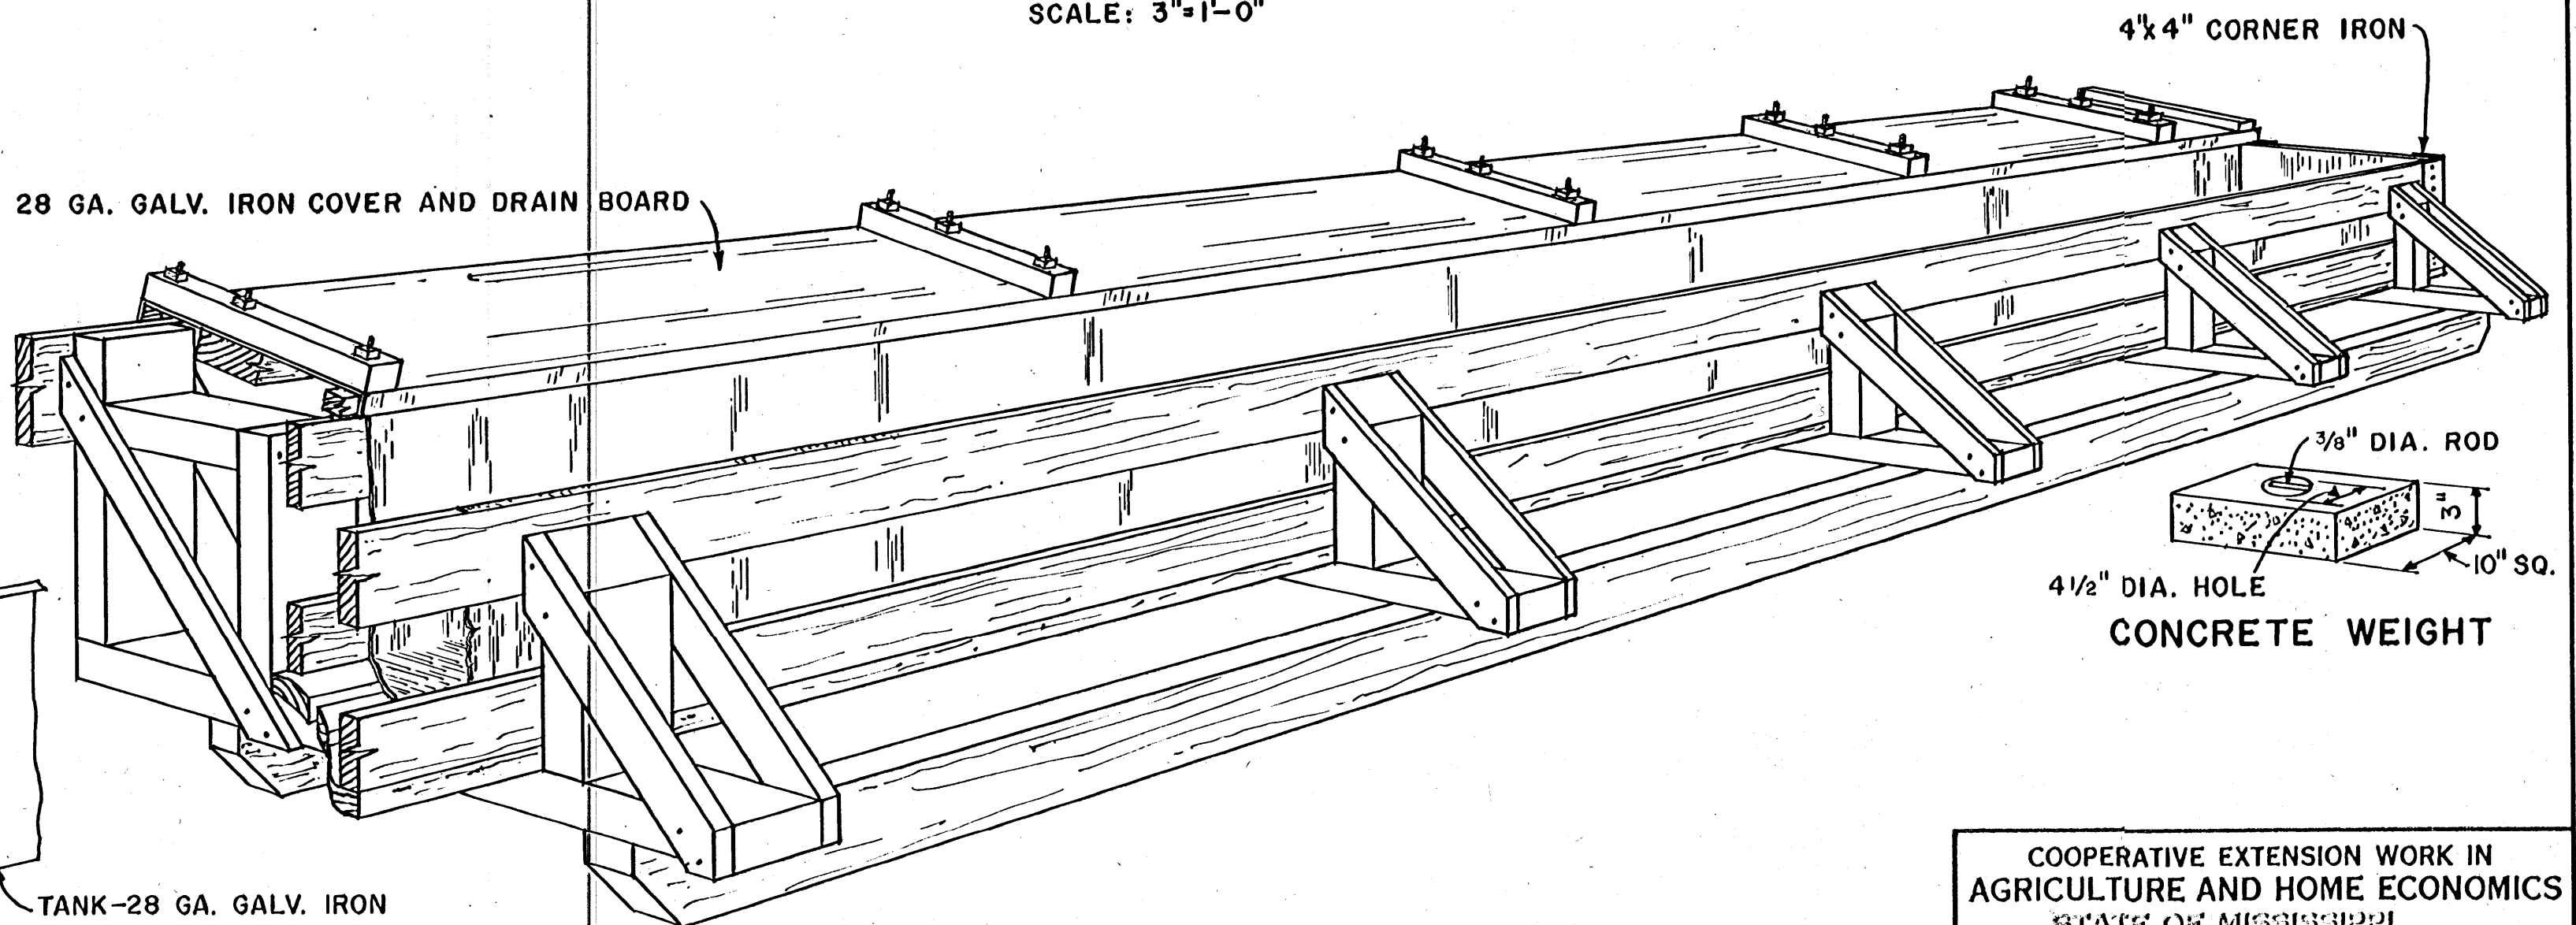

DRAIN-SOLDER A 3/4" BRASS COUPLING  
TO TANK BOTTOM FOR PIPE PLUG

CUTAWAY PERSPECTIVE

COOPERATIVE EXTENSION WORK IN  
AGRICULTURE AND HOME ECONOMICS  
STATE OF MISSISSIPPI  
MISSISSIPPI STATE UNIVERSITY  
AND  
UNITED STATES DEPARTMENT OF AGRICULTURE COOPERATING

TANK FOR TREATING WOOD

MINN. '72 6147 SHEET 1 OF 1

BASED ON UNIV. OF MINN. PLAN A-1328