



BACK SIDE FRAMING

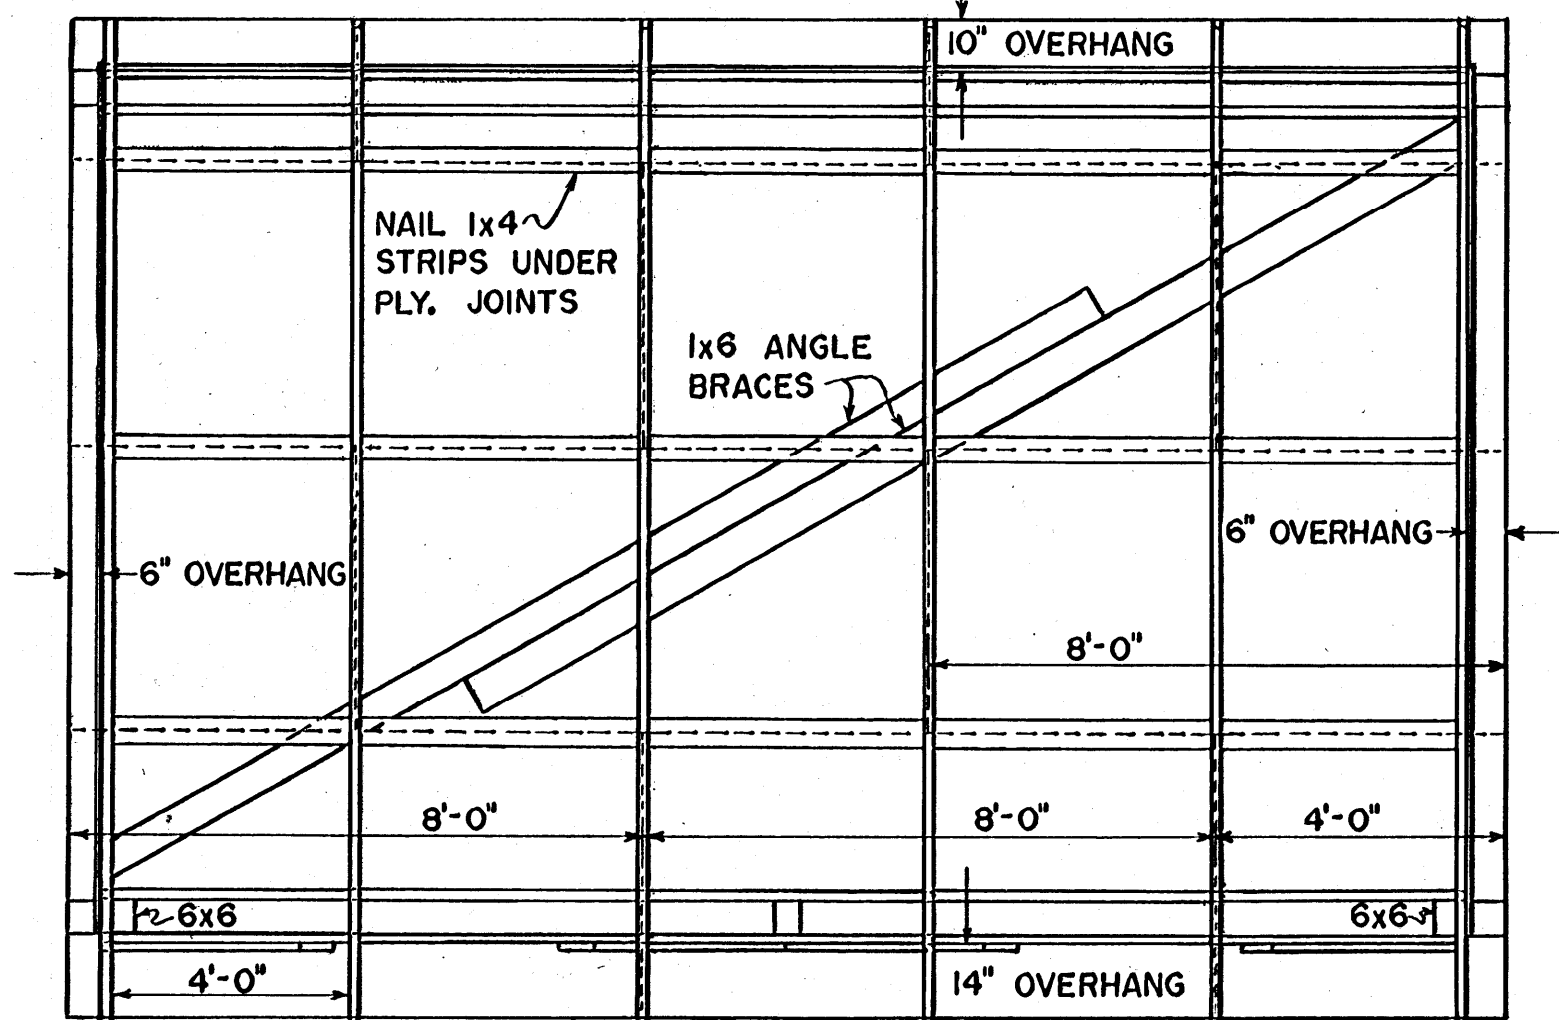


ROOF FRAMING

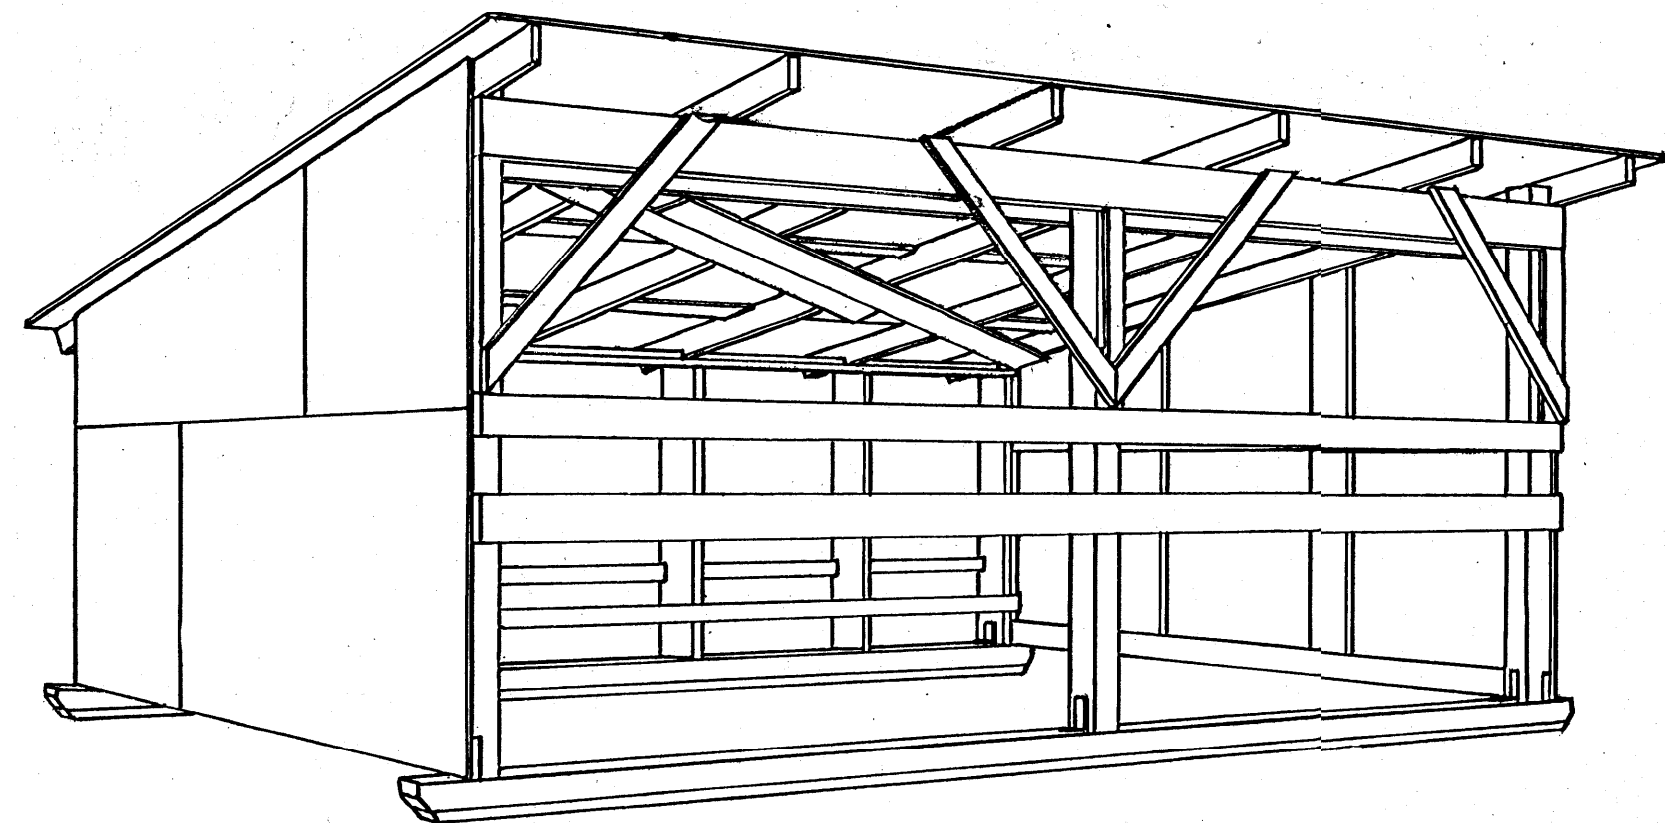


PERSPECTIVE

NOTES:
 PLYWOOD SHEETS INDICATED BY
 DOTTED LINES
 COVER ROOF WITH ROLL ROOFING

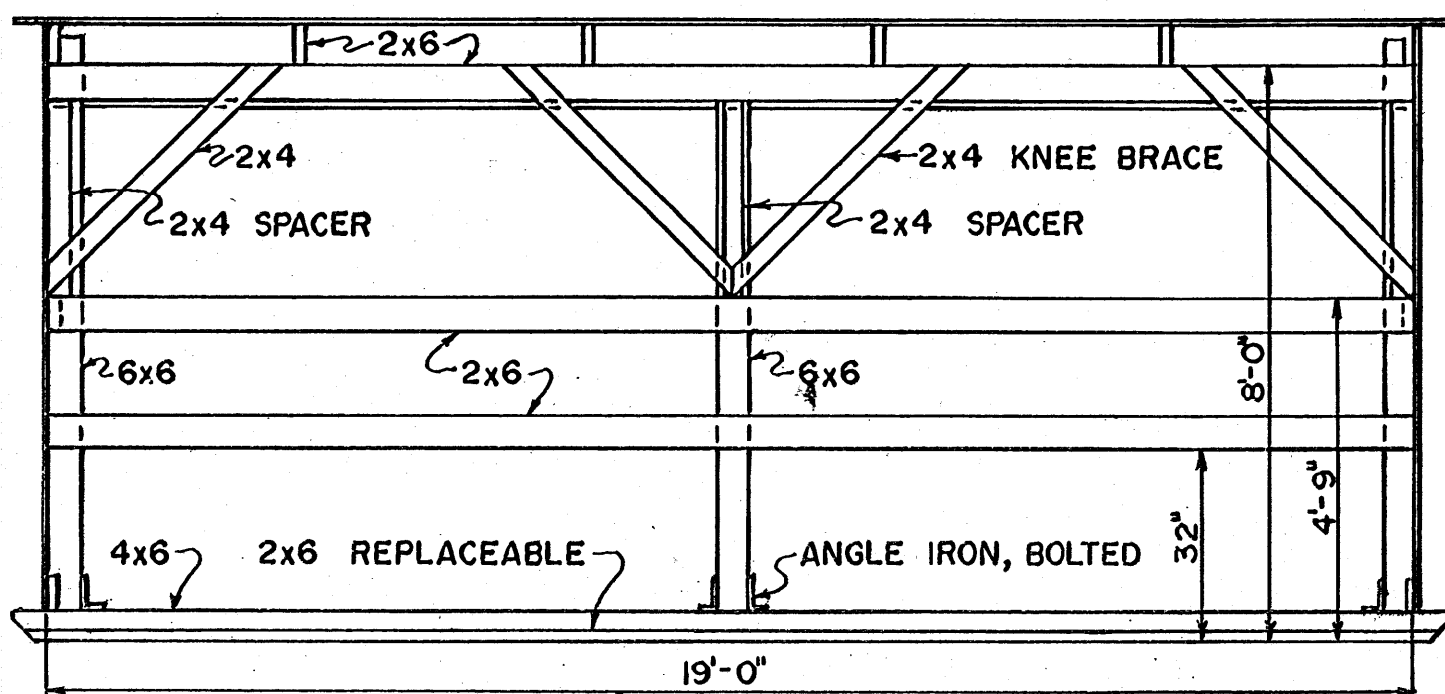

FRONT SIDE FRAMING

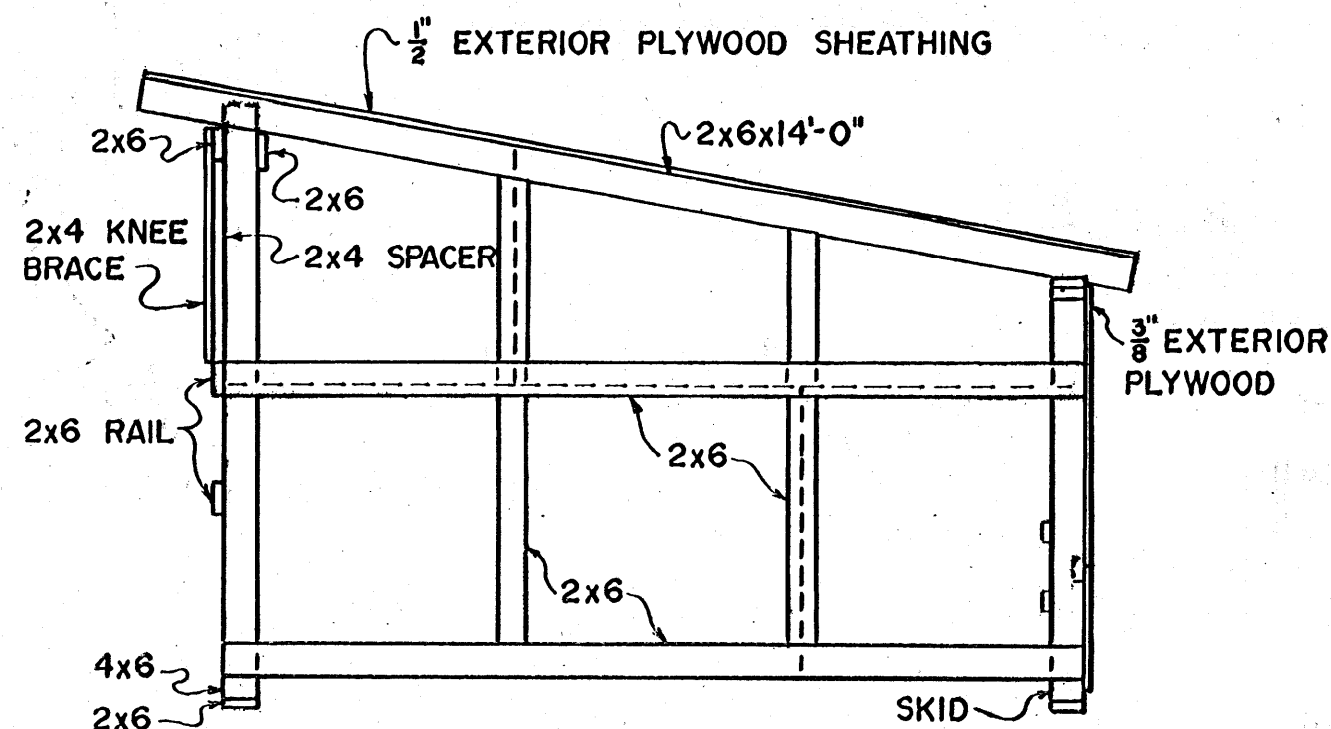

END FRAMING

COOPERATIVE EXTENSION WORK IN
 AGRICULTURE AND HOME ECONOMICS
 STATE OF MISSISSIPPI
 MISSISSIPPI STATE UNIVERSITY
 AND
 UNITED STATES DEPARTMENT OF AGRICULTURE COOPERATING

MOVABLE CALF SHELTER

WASH. '69 EX. 6065 SHEET 1 OF 1

ERIC B. WILSON
 WASHINGTON STATE UNIVERSITY No. 434