


DETAIL OF INTERMEDIATE FRAMING
SCALE: 1/4"=1'-0"

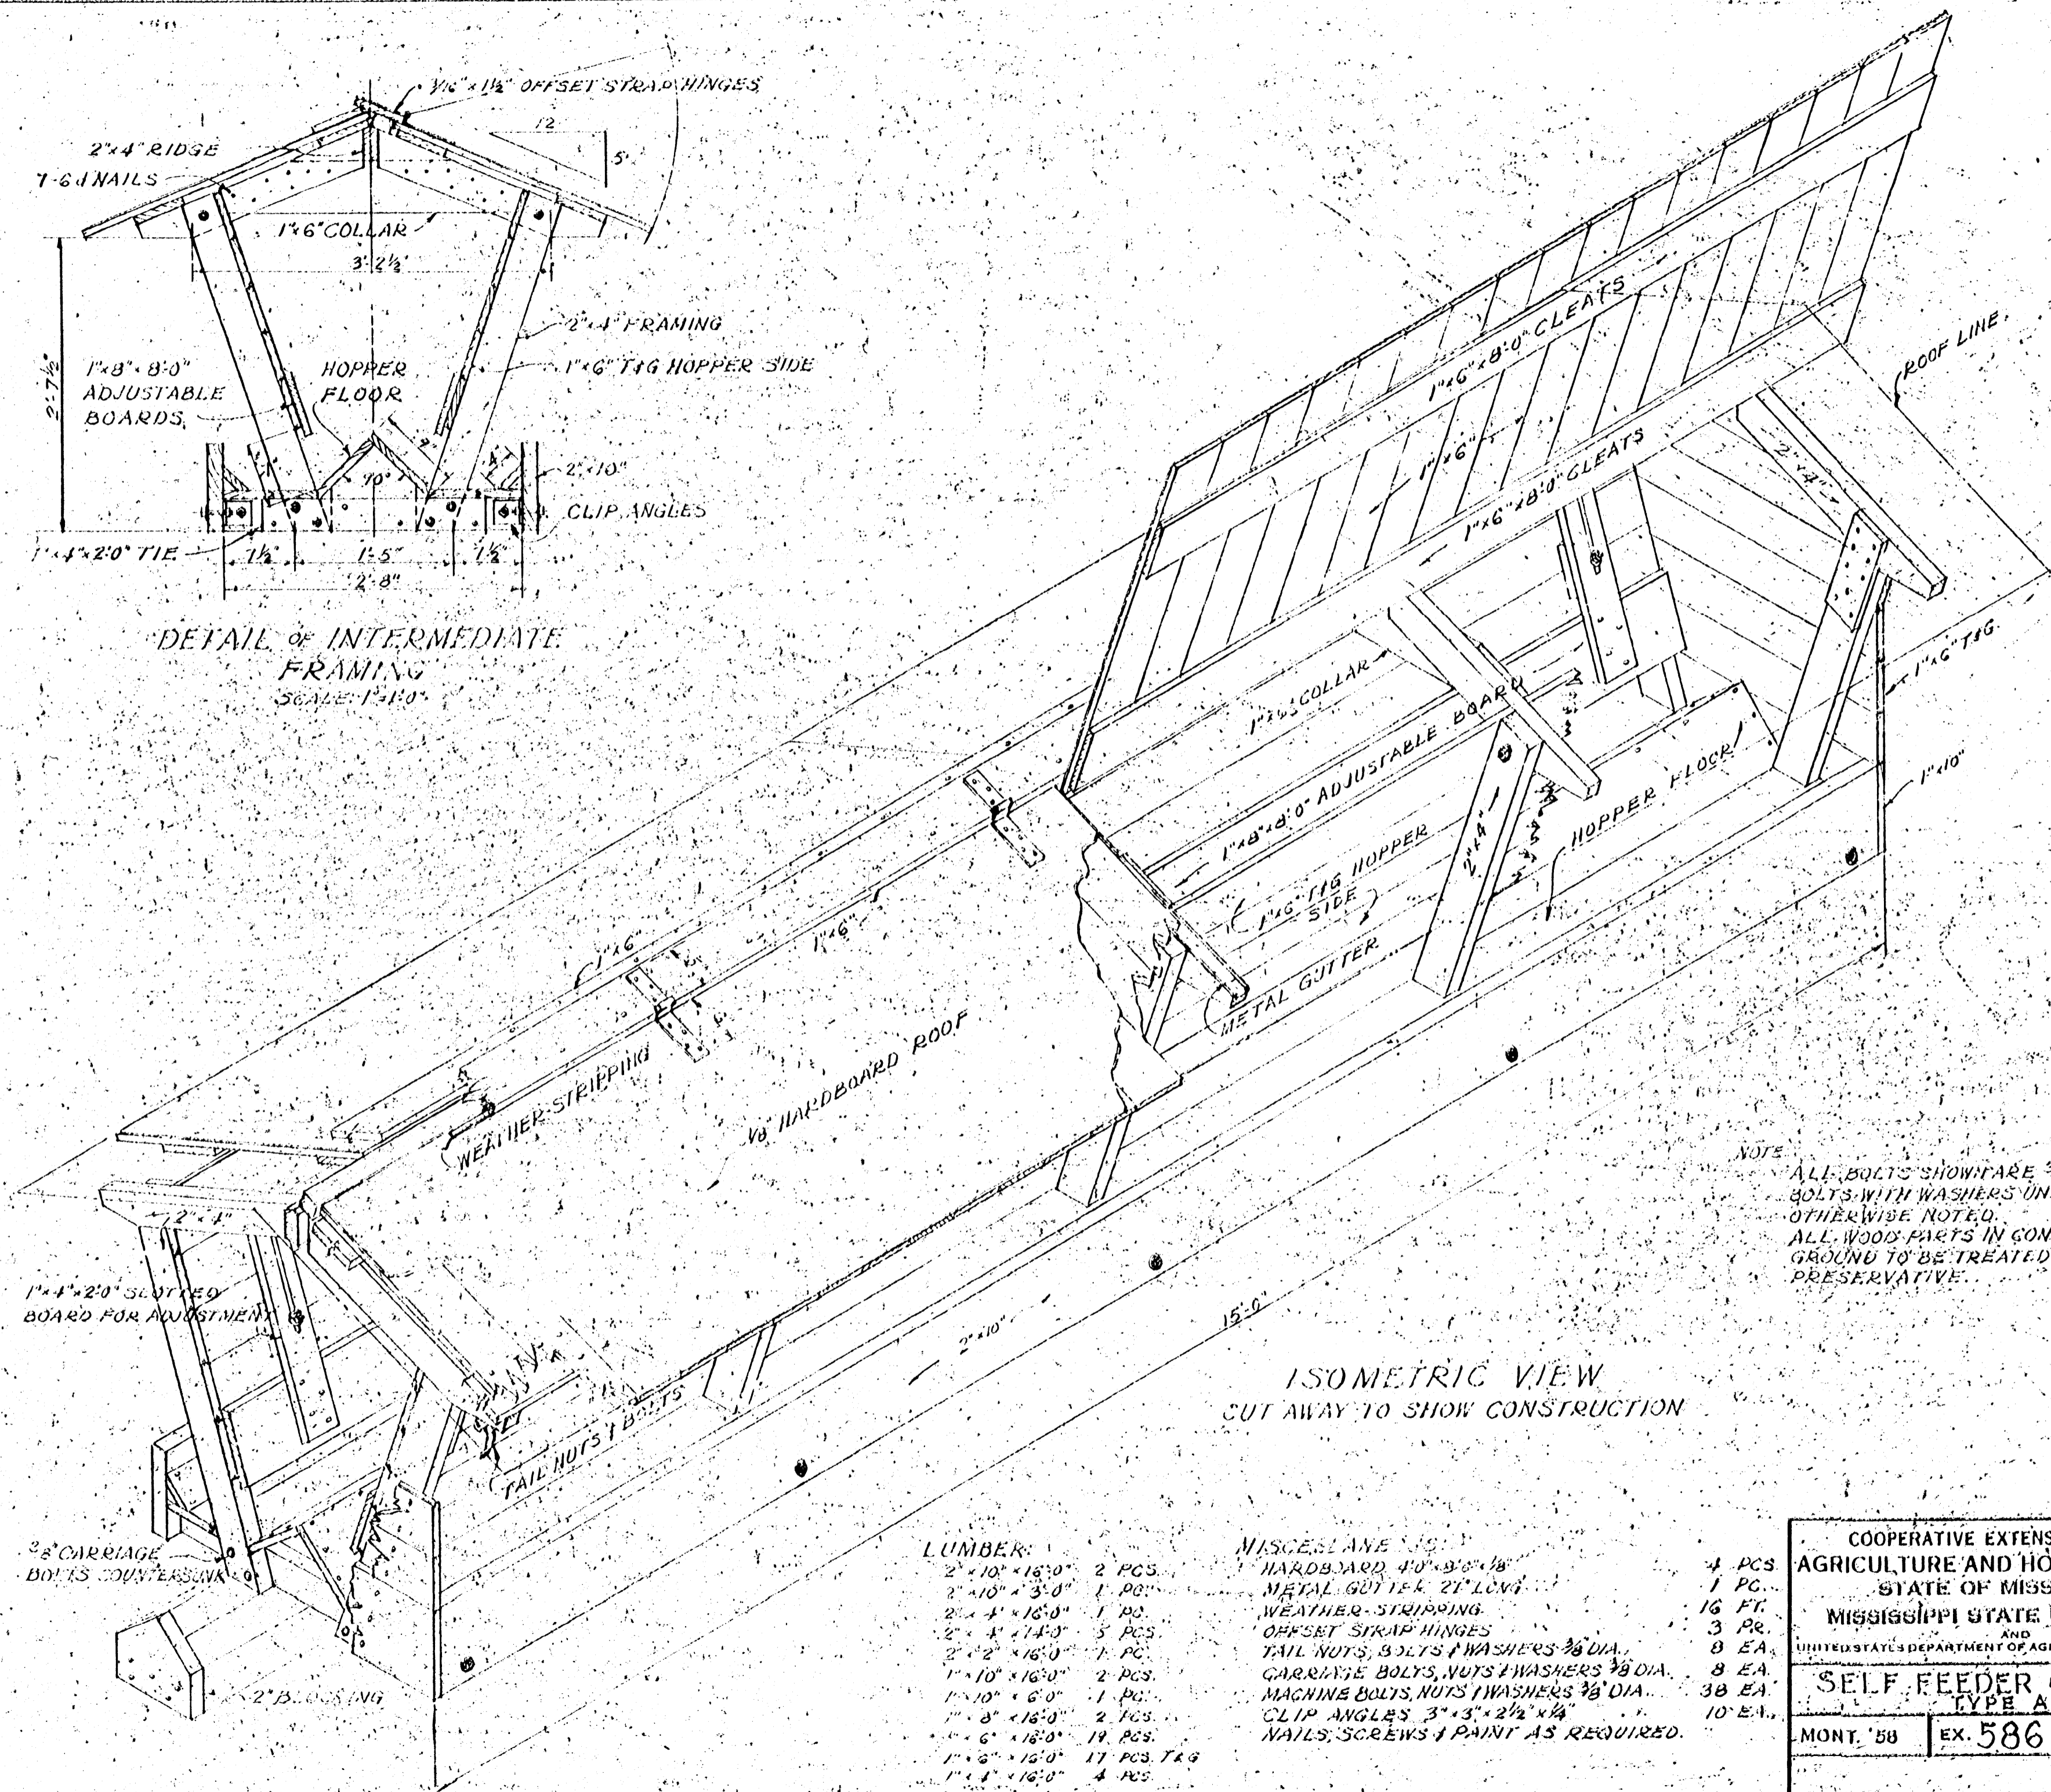

ISOMETRIC VIEW
CUT AWAY TO SHOW CONSTRUCTION

NOTE
ALL BOLTS SHOW ARE 3/8" MACHINE BOLTS WITH WASHERS UNLESS OTHERWISE NOTED.
ALL WOOD PARTS IN CONTACT WITH GROUND TO BE TREATED WITH A PRESERVATIVE.

LUMBER:

2" x 10" x 16'-0"	2 PCS.
2" x 10" x 3'-0"	1 PC.
2" x 4" x 16'-0"	1 PC.
2" x 4" x 14'-0"	5 PCS.
2" x 2" x 16'-0"	1 PC.
1" x 10" x 16'-0"	2 PCS.
1" x 10" x 6'-0"	1 PC.
1" x 8" x 16'-0"	2 PCS.
1" x 6" x 16'-0"	19 PCS.
1" x 6" x 15'-0"	17 PCS. T&G
1" x 4" x 16'-0"	4 PCS.

MISCELLANEOUS:

HARDBOARD 40" x 80" x 1/2"	4 PCS.
METAL GUTTER 21" LONG	1 PC.
WEATHER STRIPPING	16 FT.
OFFSET STRAP HINGES	3 PR.
TAIL NUTS, BOLTS & WASHERS 3/8" DIA.	8 EA.
CARRIAGE BOLTS, NUTS & WASHERS 3/8" DIA.	8 EA.
MACHINE BOLTS, NUTS & WASHERS 3/8" DIA.	38 EA.
CLIP ANGLES 3" x 3" x 2 1/2" x 1/4"	10 EA.
NAILS, SCREWS & PAINT AS REQUIRED.	

COOPERATIVE EXTENSION WORK IN
AGRICULTURE AND HOME ECONOMICS
STATE OF MISSISSIPPI
MISSISSIPPI STATE UNIVERSITY
AND
UNITED STATES DEPARTMENT OF AGRICULTURE COOPERATING

**SELF FEEDER FOR SHEEP,
TYPE A**

MONT. '58	EX. 5861	SHEET 1 OF 1
-----------	----------	--------------