


48' BARN FOR FOUR ROWS OF FREE STALLS
CENTER FEEDER IF DESIRED

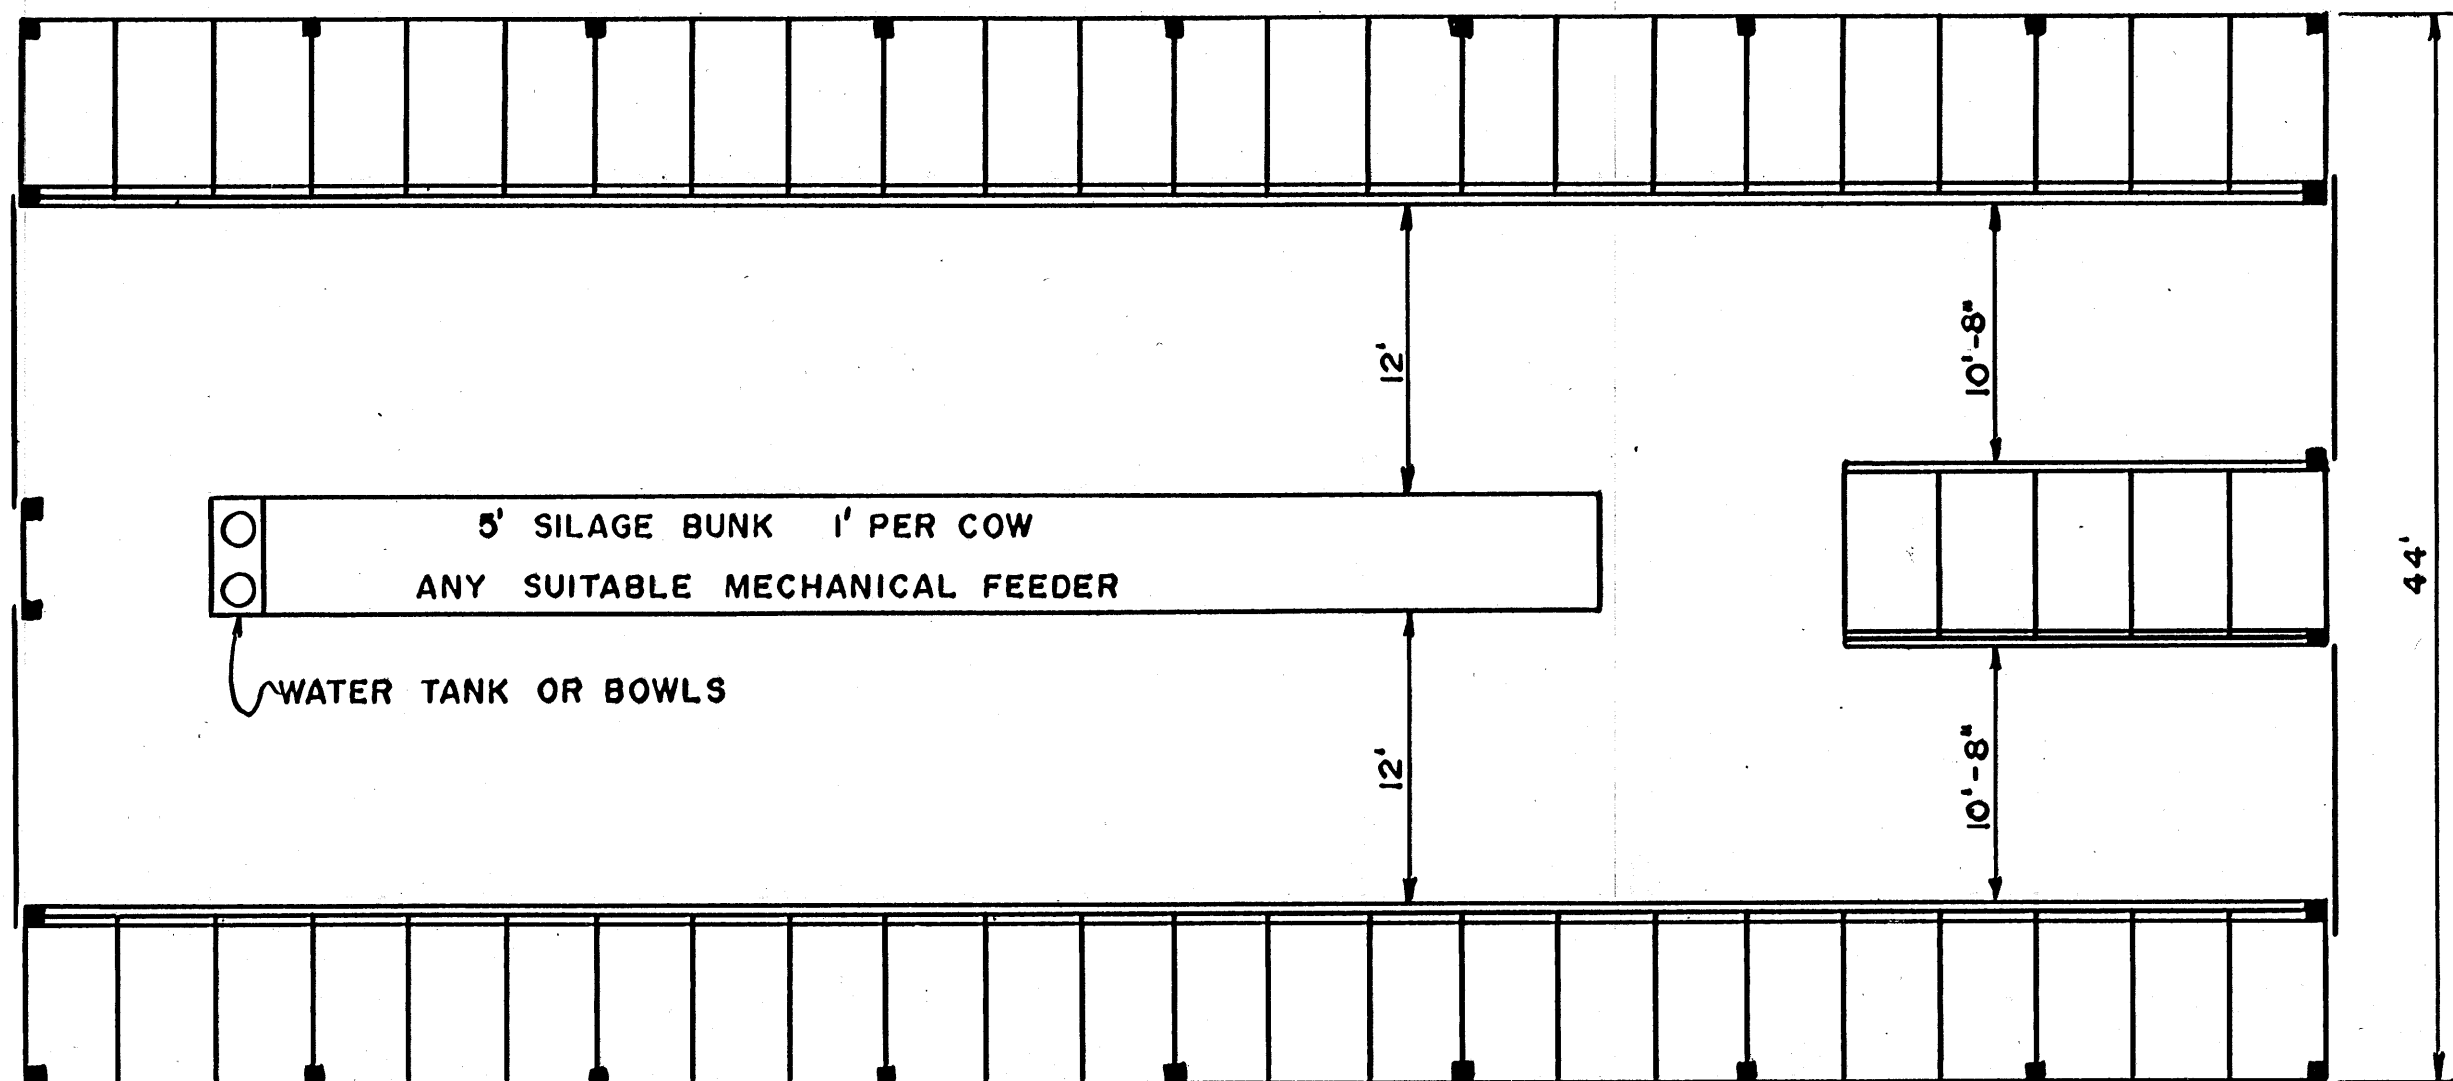

44' BARN FOR TWO ROWS FREE STALLS, CENTER FEEDER

MAY USE POLE BUILDING, LAMINATED RAFTERS
OR PRE-FAB METAL BUILDING

MILKING PARLOR
MAY BE PUT HERE
OR AT SIDE

GENERAL NOTES

1. USE TRUSSES BY REPUTABLE MFR. DESIGNED FOR 30 LBS. PER SQ. FT. TOTAL LOAD.
2. CONSULT ON ALL DETAILS WITH DAIRY INSPECTION AUTHORITIES BEFORE CONSTRUCTION.

COOPERATIVE EXTENSION WORK IN
AGRICULTURE AND HOME ECONOMICS
STATE OF MISSISSIPPI
MISSISSIPPI STATE UNIVERSITY
AND
UNITED STATES DEPARTMENT OF AGRICULTURE COOPERATING

FREE STALL BARN
40 FEET AND 48 FEET WIDE

PA. '67 EX. 6042 SHEET 1 OF 2

