

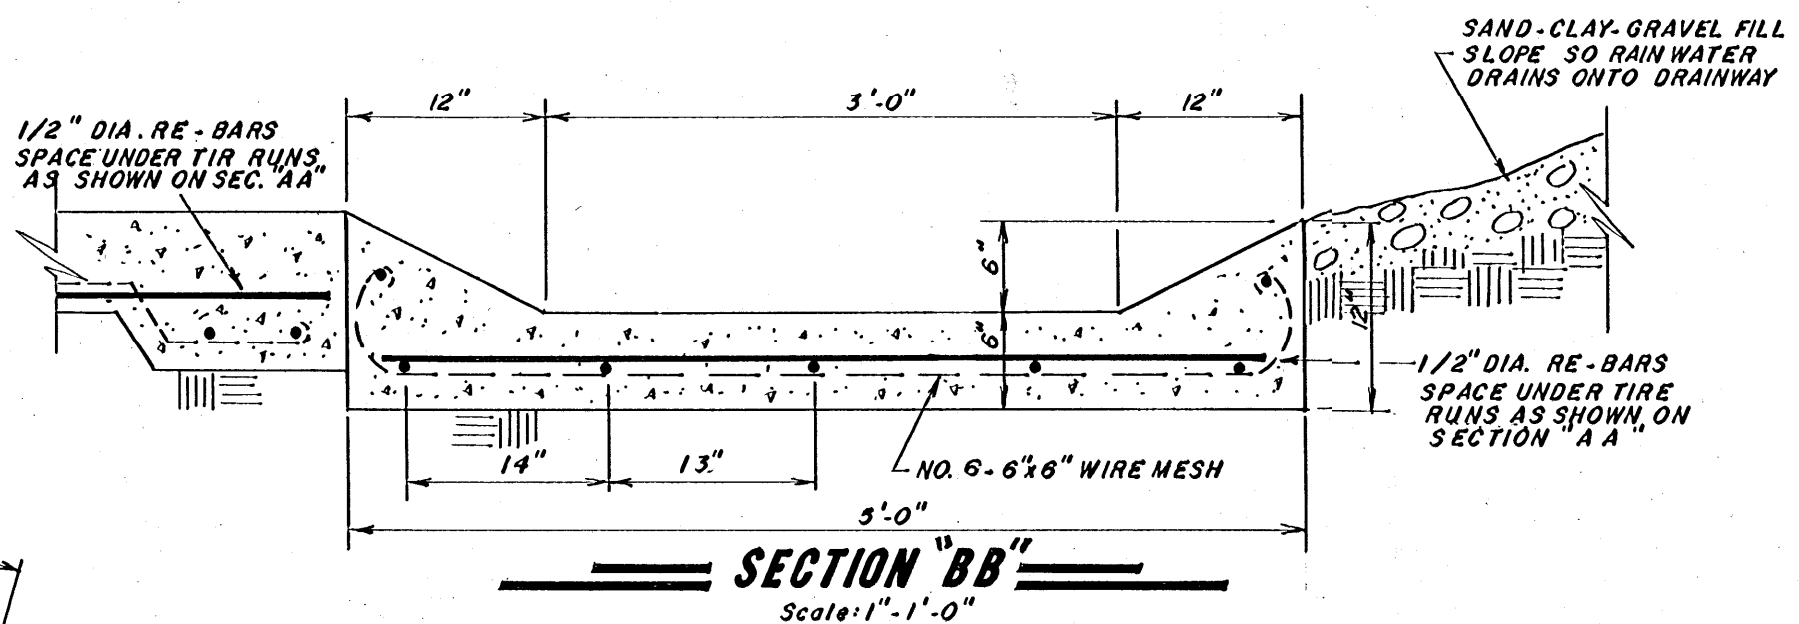


LAYOUT PLAN
Scale: 1/8"=1'-0"

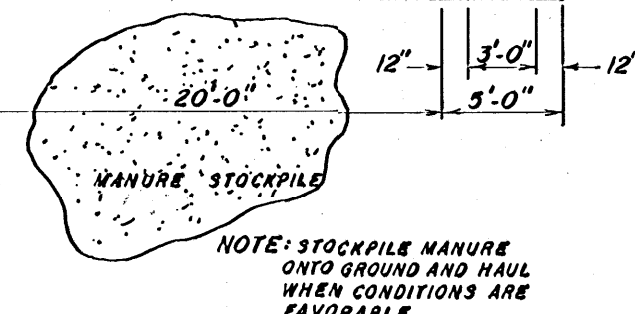


SECTION "BB"
Scale: 1"-1'-0"

USE METAL FRAMING ANCHORS OR 2"x4" SCAB AT EACH CONNECTION

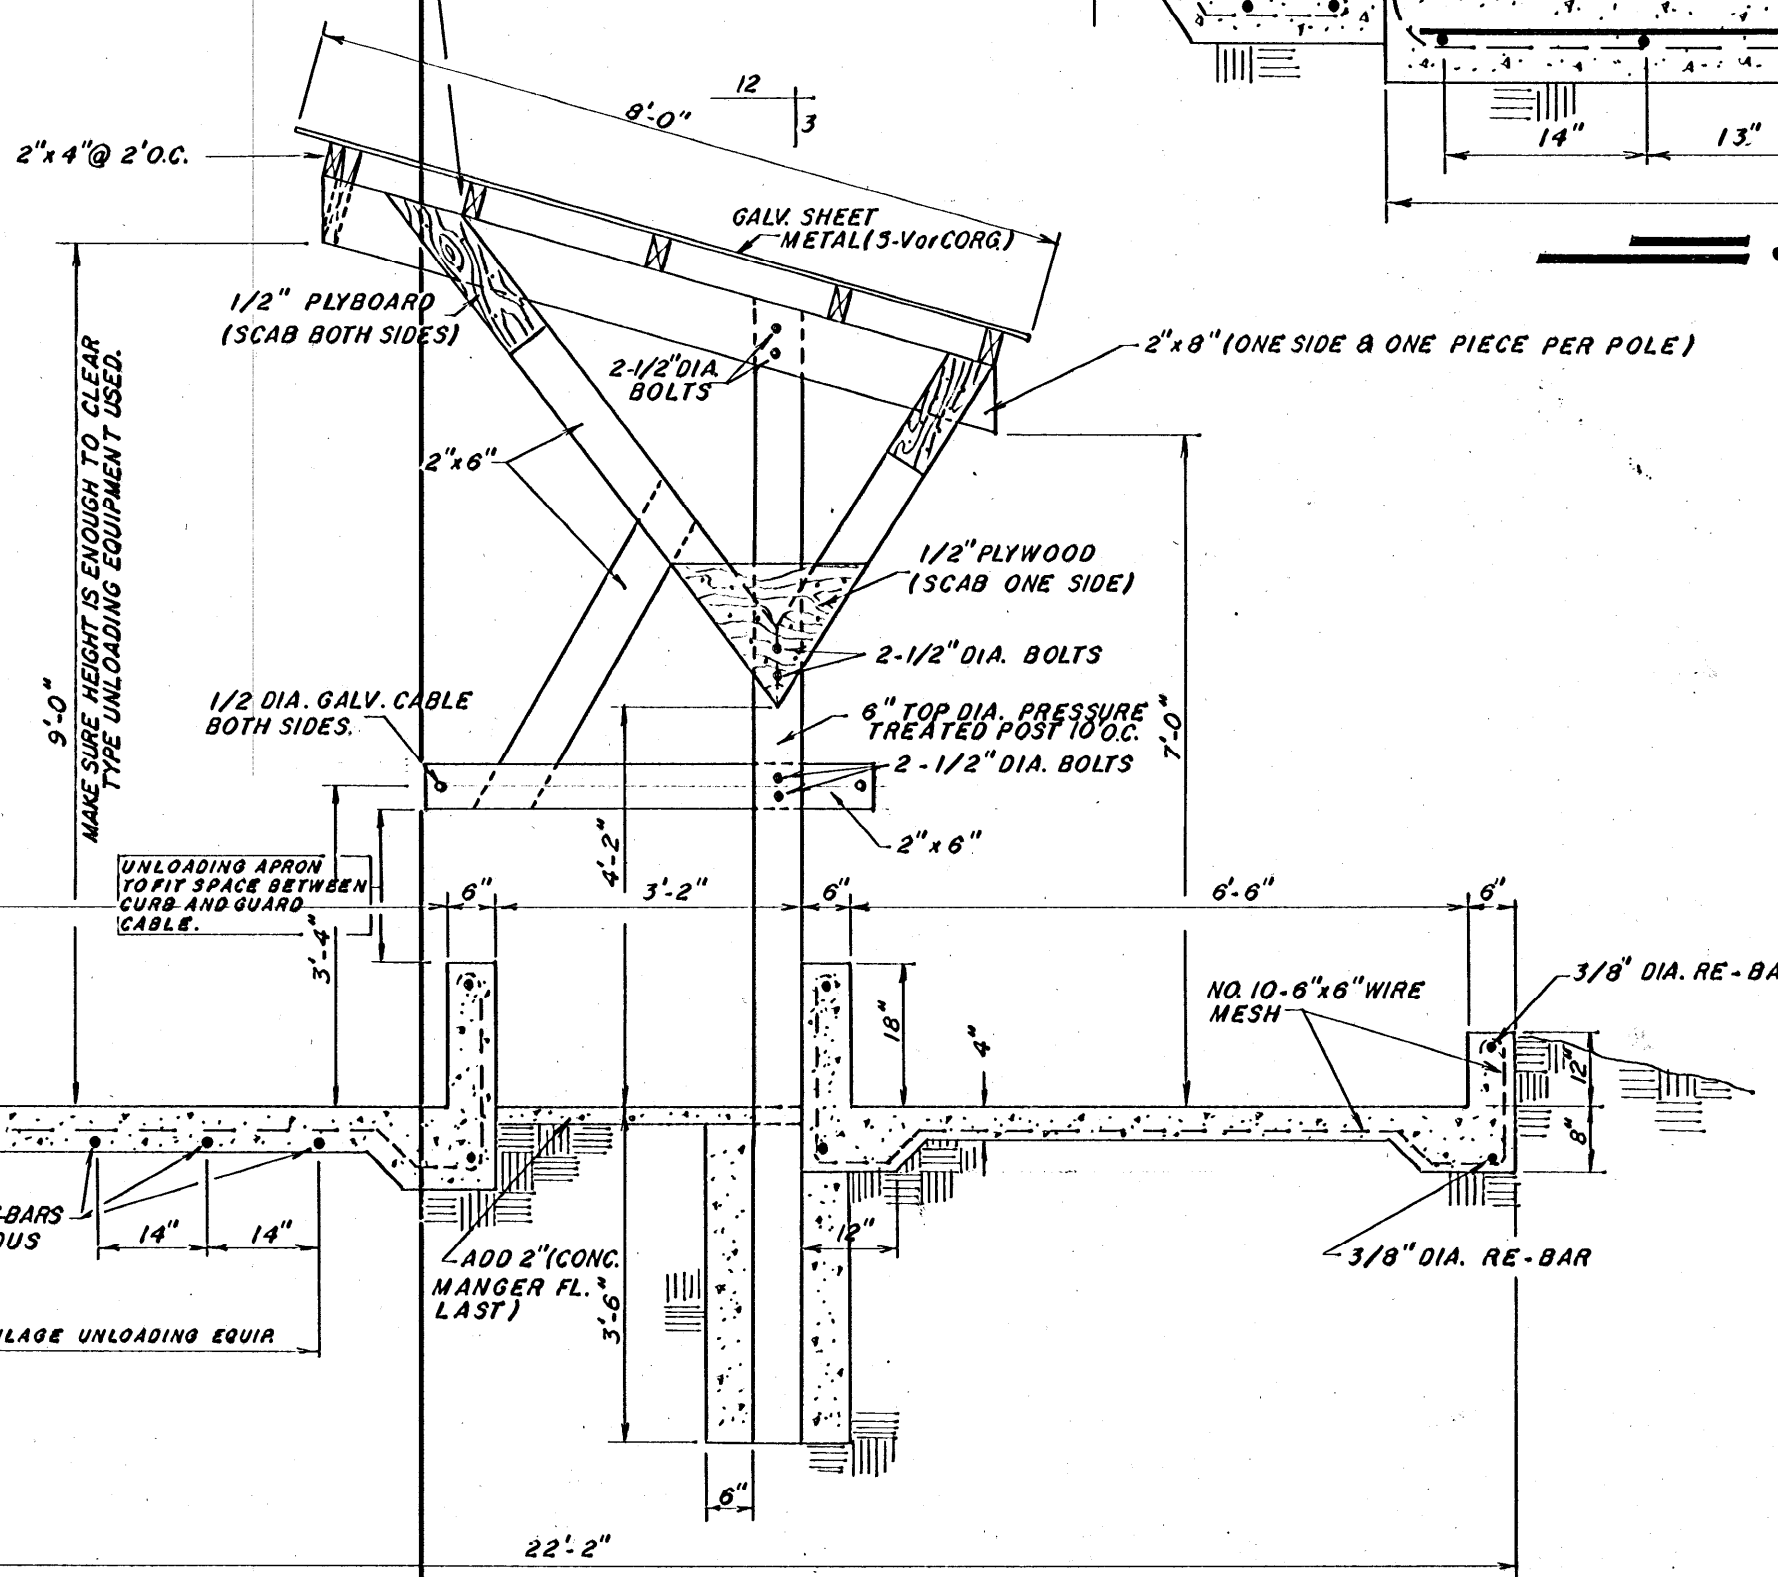

SECTION "AA"
Scale: 1/2"=1'-0"

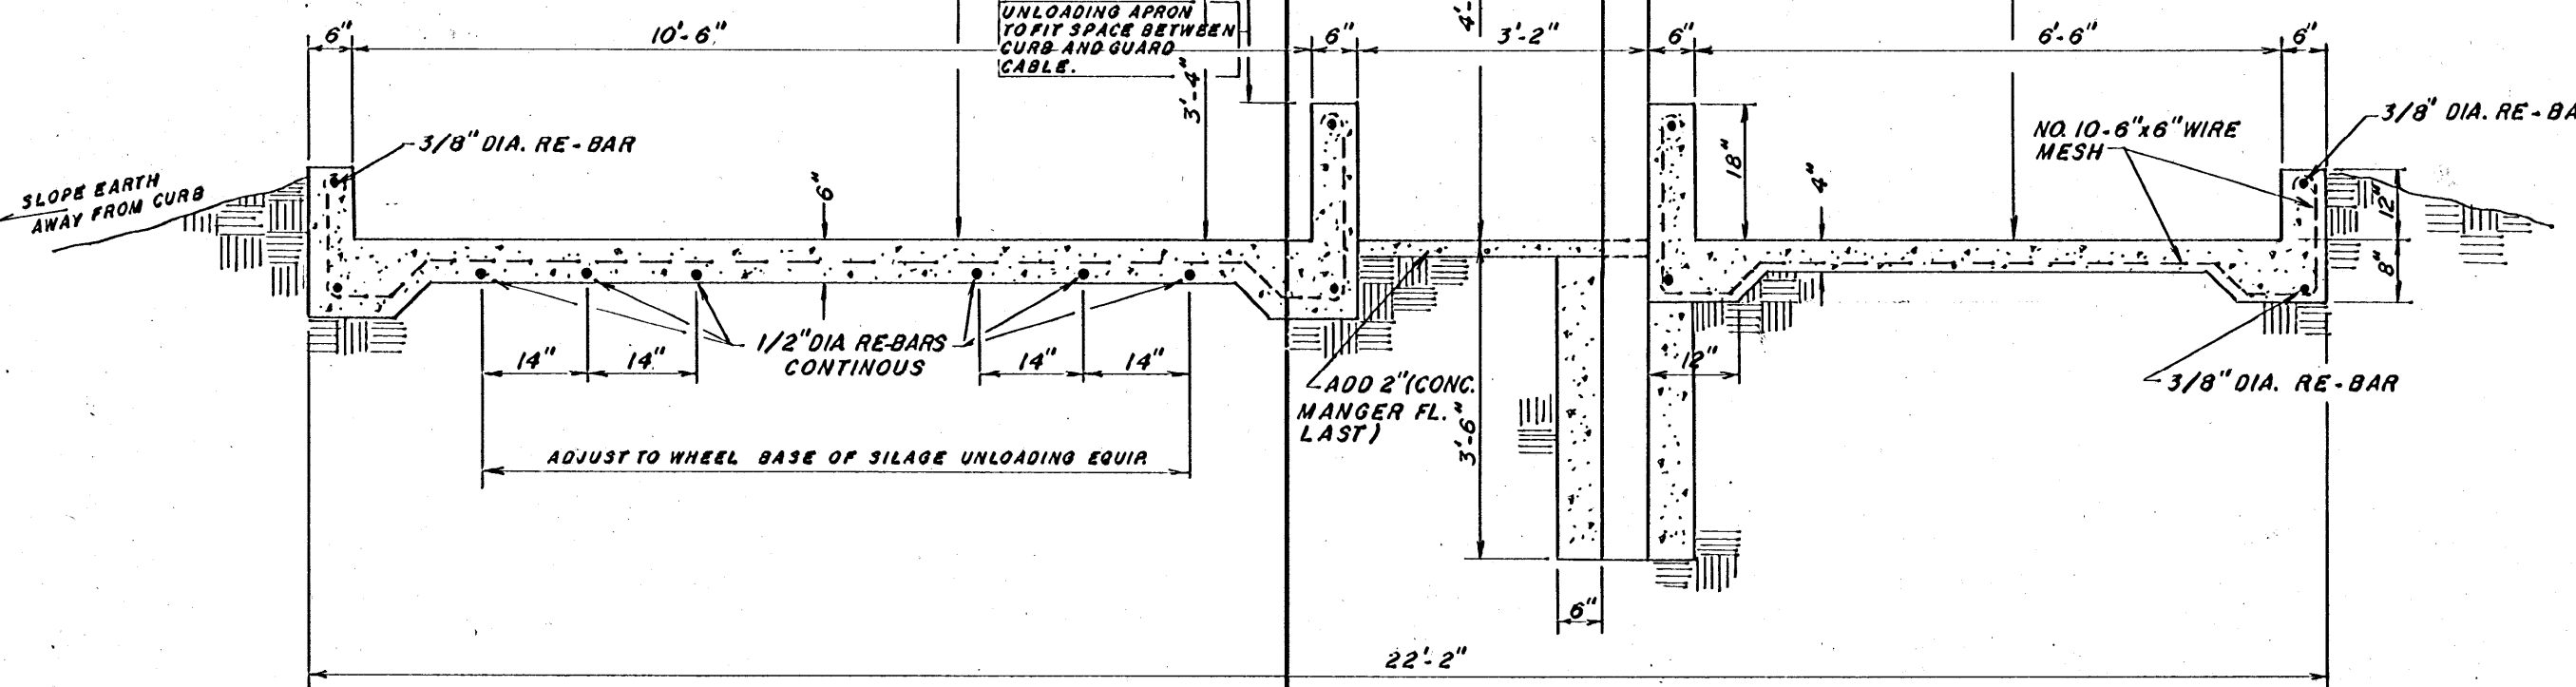

LAYOUT & DETAILS	PL. NO. 6167-A
FEED LOT FOR BACK GROUNDING BEEF CATTLE	
DESIGN BY LEE MILLER	SHEET 1
DRAWN BY JERRY BINGHAM	OF 1
DATE OCT., 1982	

